

AZIZI
Milan Heights



FLOOR PLANS &
FLOOR PLATES
AM44 F


FLOOR PLANS
AM44 F

KITCHEN
1.83 x 2.43 M



BATHROOM
1.83 x 2.06 M

LIVING / DINNING
3.95 x 3.00 M

BALCONY
4.39 x 4.70 M

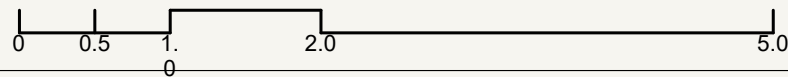

SCALE: N.T.S

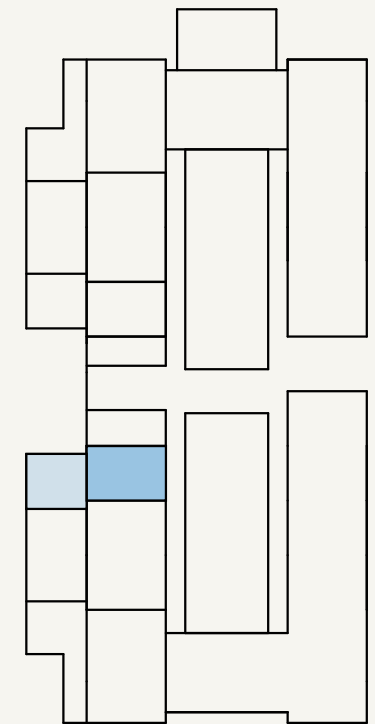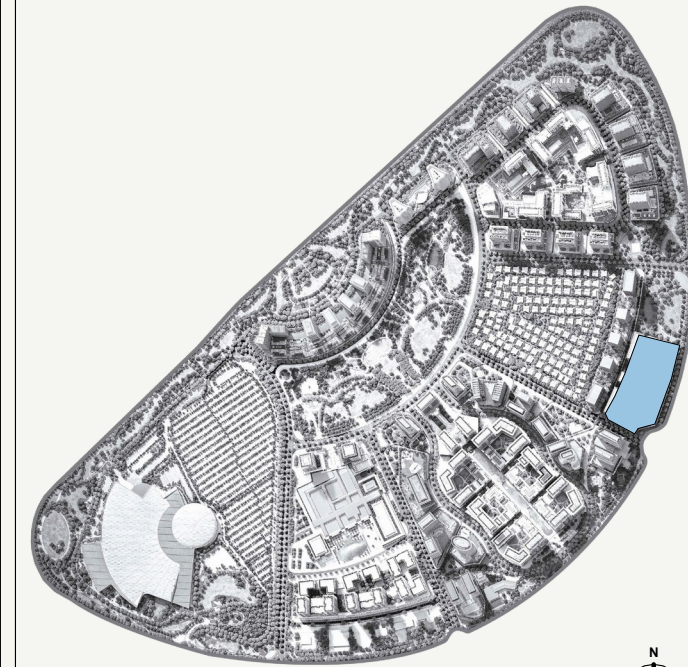

SCALE: N.T.S

AZIZI
Milan

FLOOR NO:
1ST FLOOR

UNIT TYPE:
STUDIO (TYPE-2)

APARTMENT AREA:
274.80 SQ.FT. (25.52 SQ.M)



BALCONY AREA:
222.92 SQ.FT. (20.76 SQ.M)

DISCLAIMER:
THE COLORED MARKETING FLOOR PLANS PROVIDED BY THE DEVELOPER ARE FOR ILLUSTRATIVE PURPOSES ONLY. ACTUAL DIMENSIONS, LAYOUT, AND FINISHES MAY VARY FROM THOSE DEPICTED IN THE PLANS. FURNITURE, FIXTURES, AND EQUIPMENT SHOWN IN THE PLANS ARE FOR DECORATIVE PURPOSES ONLY AND ARE NOT INCLUDED IN THE PURCHASE OR LEASE OF THE PROPERTY. THE DEVELOPER RESERVES THE RIGHT TO MAKE MODIFICATIONS, REVISIONS, AND CHANGES TO THE FLOOR PLANS, SPECIFICATIONS, AND FEATURES WITHOUT PRIOR NOTICE.


TOTAL APARTMENT AREA:
497.73 SQ.FT. (46.28 SQ.M)

PROJECT NAME / BUILDING:
AM44 / TOWER-F

UNIT NO:
103

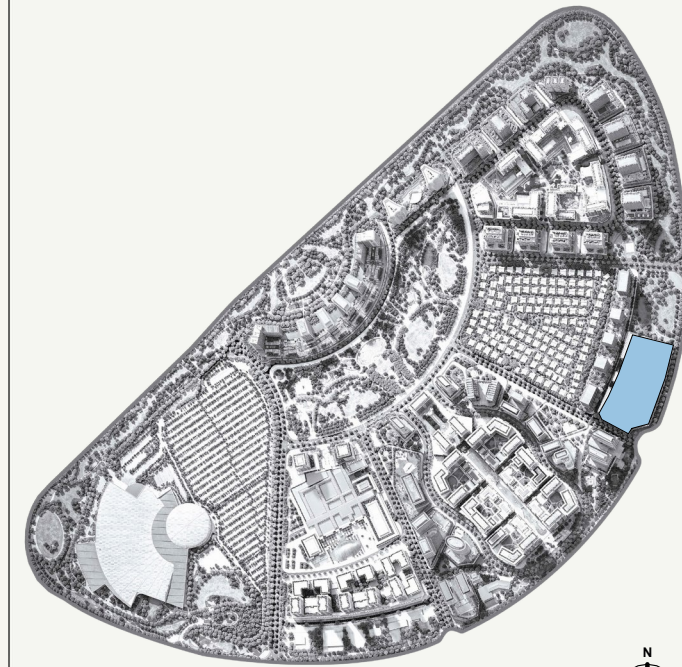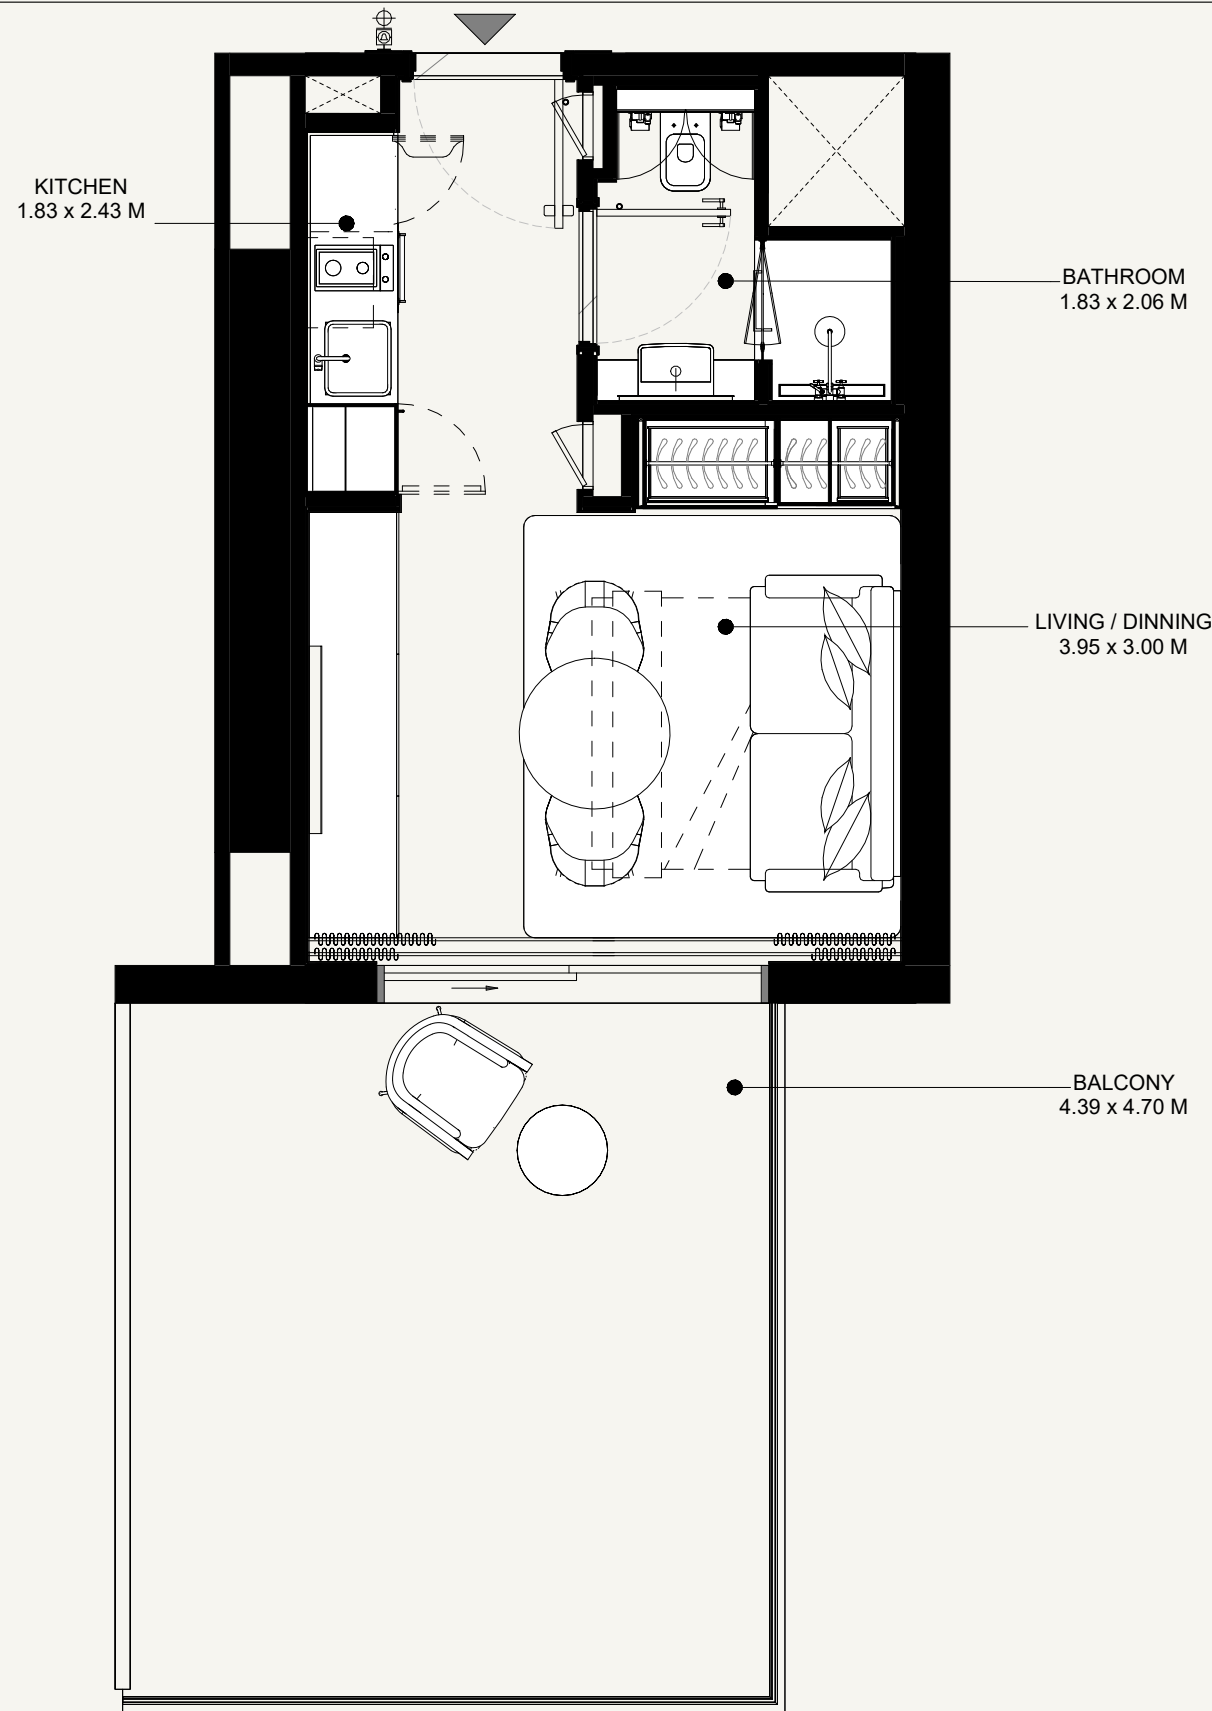

SCALE: N.T.S

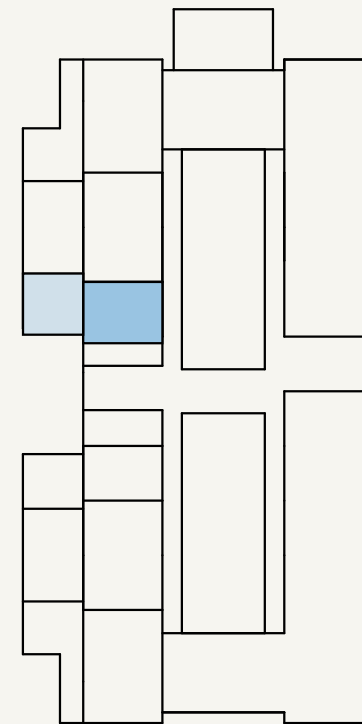

SCALE: N.T.S

AZIZI
Milan

FLOOR NO:
1ST FLOOR

APARTMENT AREA:
274.70 SQ.FT. (25.52 SQ.M)

DISCLAIMER:
THE COLORED MARKETING FLOOR PLANS PROVIDED BY THE DEVELOPER ARE FOR ILLUSTRATIVE PURPOSES ONLY. ACTUAL DIMENSIONS, LAYOUT, AND FINISHES MAY VARY FROM THOSE DEPICTED IN THE PLANS. FURNITURE, FIXTURES, AND EQUIPMENT SHOWN IN THE PLANS ARE FOR DECORATIVE PURPOSES ONLY AND ARE NOT INCLUDED IN THE PURCHASE OR LEASE OF THE PROPERTY. THE DEVELOPER RESERVES THE RIGHT TO MAKE MODIFICATIONS, REVISIONS, AND CHANGES TO THE FLOOR PLANS, SPECIFICATIONS, AND FEATURES WITHOUT PRIOR NOTICE.





PROJECT NAME / BUILDING:
AM44 / TOWER-F

UNIT TYPE:
STUDIO (TYPE-2)

BALCONY AREA:
222.92 SQ.FT. (20.76 SQ.M)

TOTAL APARTMENT AREA:
497.62 SQ.FT. (46.28 SQ.M)

UNIT NO:
104

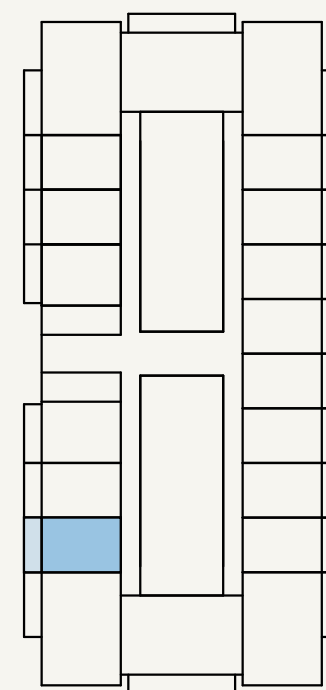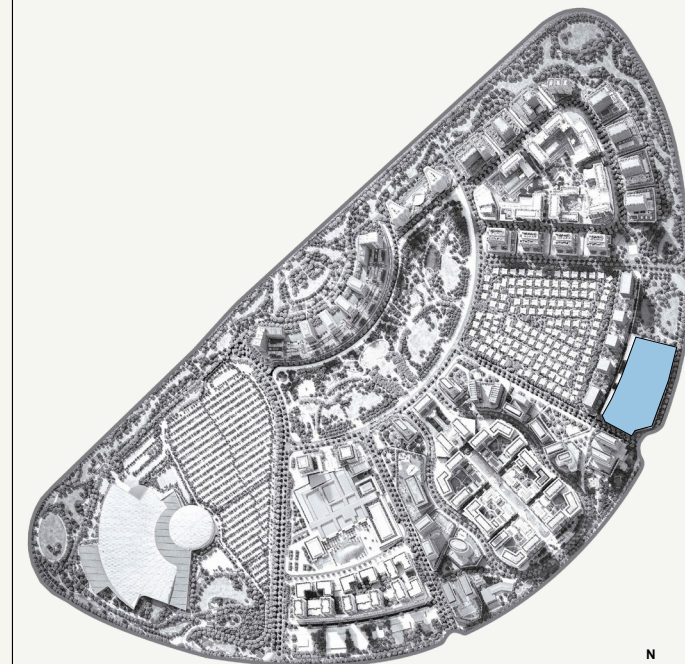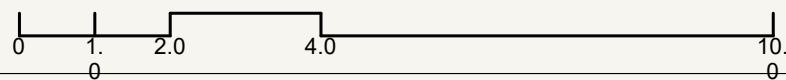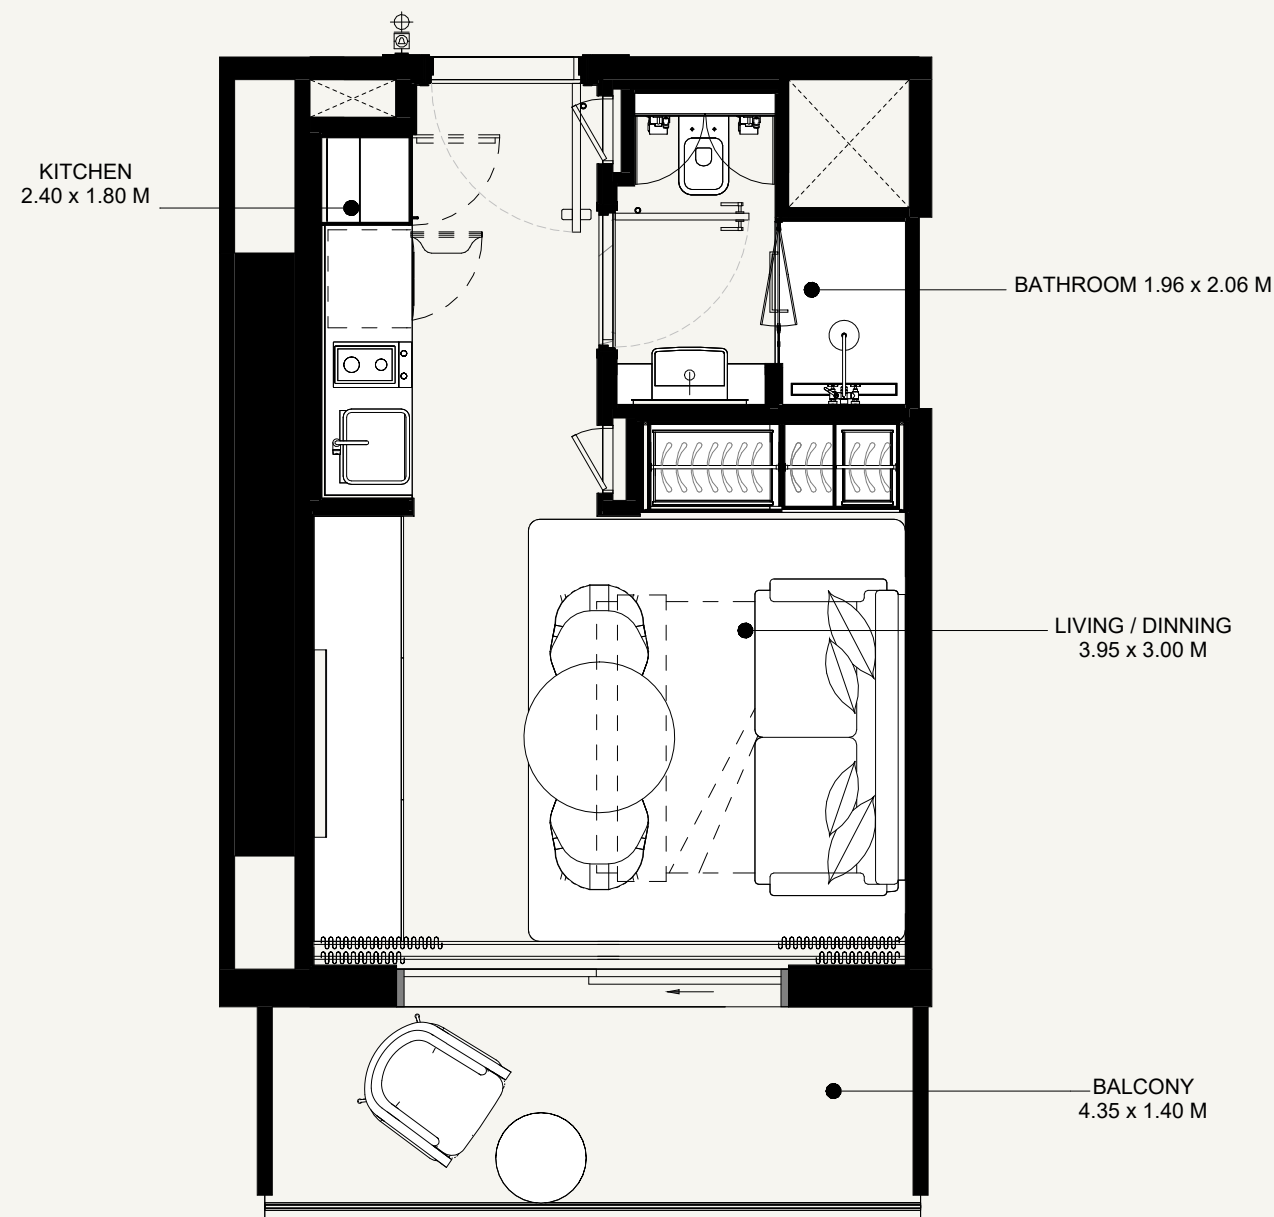

AZIZI
Milan

FLOOR NO:
2ND to 22TH FLOOR

UNIT TYPE:
STUDIO (TYPE-4)

APARTMENT AREA:
268.18 SQ.FT. (25.1 SQ.M)




BALCONY AREA:
70.07 SQ.FT. (6.51 SQ.M)

DISCLAIMER:
THE COLORED MARKETING FLOOR PLANS PROVIDED BY THE DEVELOPER ARE FOR ILLUSTRATIVE PURPOSES ONLY. ACTUAL DIMENSIONS, LAYOUT, AND FINISHES MAY VARY FROM THOSE DEPICTED IN THE PLANS. FURNITURE, FIXTURES, AND EQUIPMENT SHOWN IN THE PLANS ARE FOR DECORATIVE PURPOSES ONLY AND ARE NOT INCLUDED IN THE PURCHASE OR LEASE OF THE PROPERTY. THE DEVELOPER RESERVES THE RIGHT TO MAKE MODIFICATIONS, REVISIONS, AND CHANGES TO THE FLOOR PLANS, SPECIFICATIONS, AND FEATURES WITHOUT PRIOR NOTICE.


TOTAL APARTMENT AREA:
338.85 SQ.FT. (31.61 SQ.M)

PROJECT NAME / BUILDING:
AM44 / TOWER-F

UNIT NO:
202 to 2202

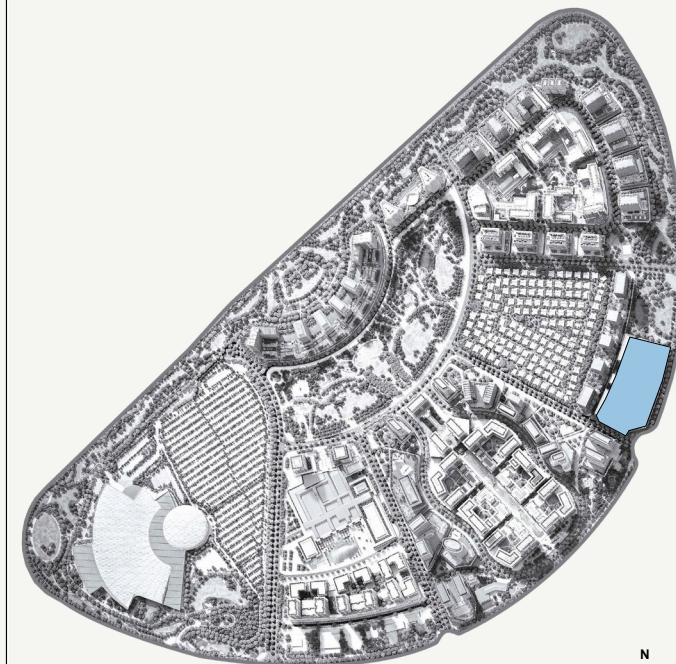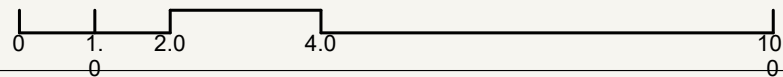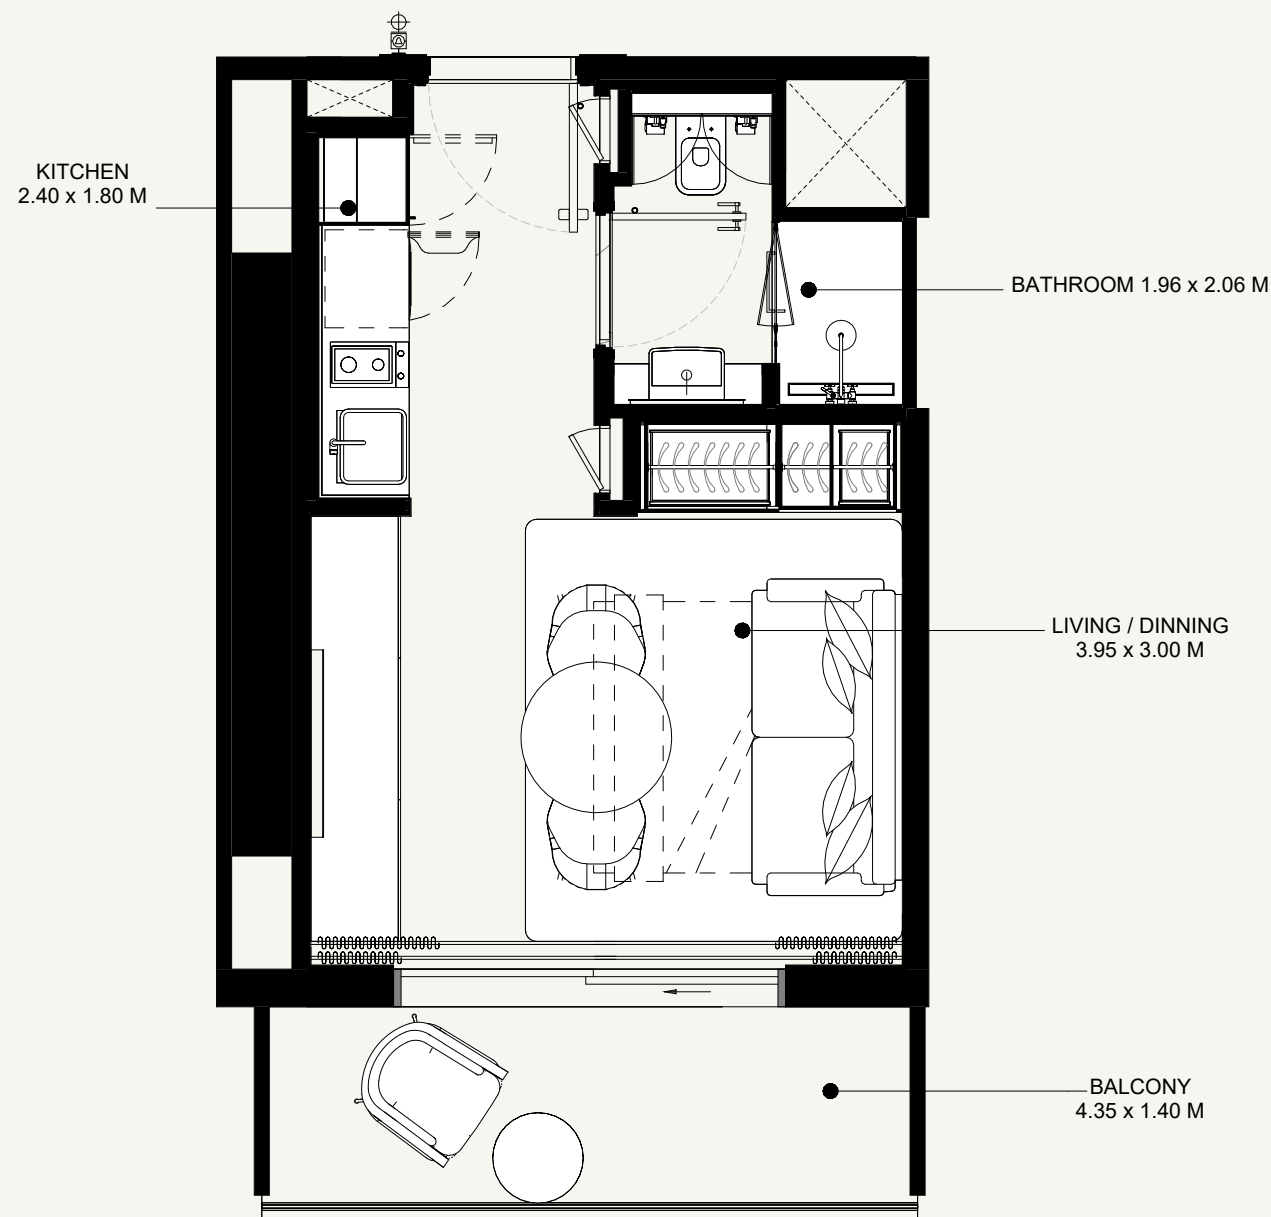

SCALE: N.T.S

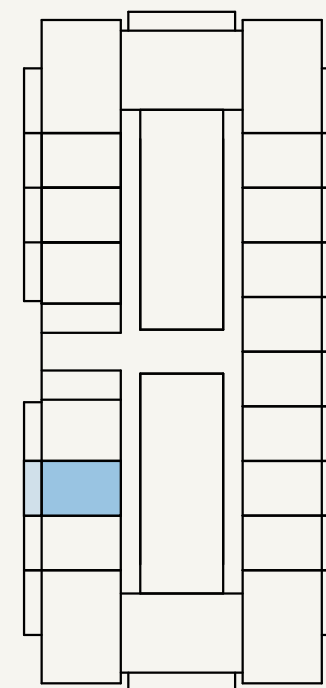

SCALE: N.T.S



AZIZI
Milan

FLOOR NO:
2ND to 22TH FLOOR

UNIT TYPE:
STUDIO (TYPE-4)

APARTMENT AREA:
269.85 SQ.FT. (25.1 SQ.M)



BALCONY AREA:
70.07 SQ.FT. (6.51 SQ.M)

DISCLAIMER:
THE COLORED MARKETING FLOOR PLANS PROVIDED BY THE DEVELOPER ARE FOR ILLUSTRATIVE PURPOSES ONLY. ACTUAL DIMENSIONS, LAYOUT, AND FINISHES MAY VARY FROM THOSE DEPICTED IN THE PLANS. FURNITURE, FIXTURES, AND EQUIPMENT SHOWN IN THE PLANS ARE FOR DECORATIVE PURPOSES ONLY AND ARE NOT INCLUDED IN THE PURCHASE OR LEASE OF THE PROPERTY. THE DEVELOPER RESERVES THE RIGHT TO MAKE MODIFICATIONS, REVISIONS, AND CHANGES TO THE FLOOR PLANS, SPECIFICATIONS, AND FEATURES WITHOUT PRIOR NOTICE.


TOTAL APARTMENT AREA:
339.93 SQ.FT. (31.61 SQ.M)

PROJECT NAME / BUILDING:
AM44 / TOWER-F


UNIT NO:
203 to 2203

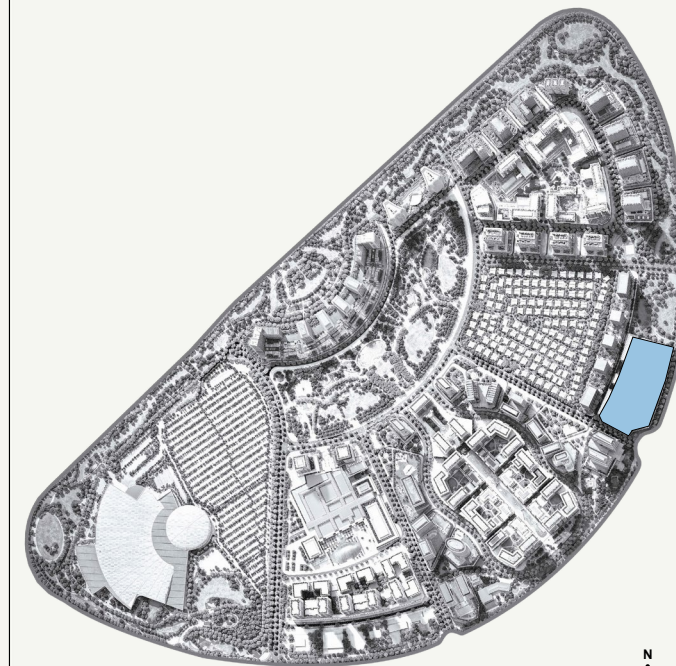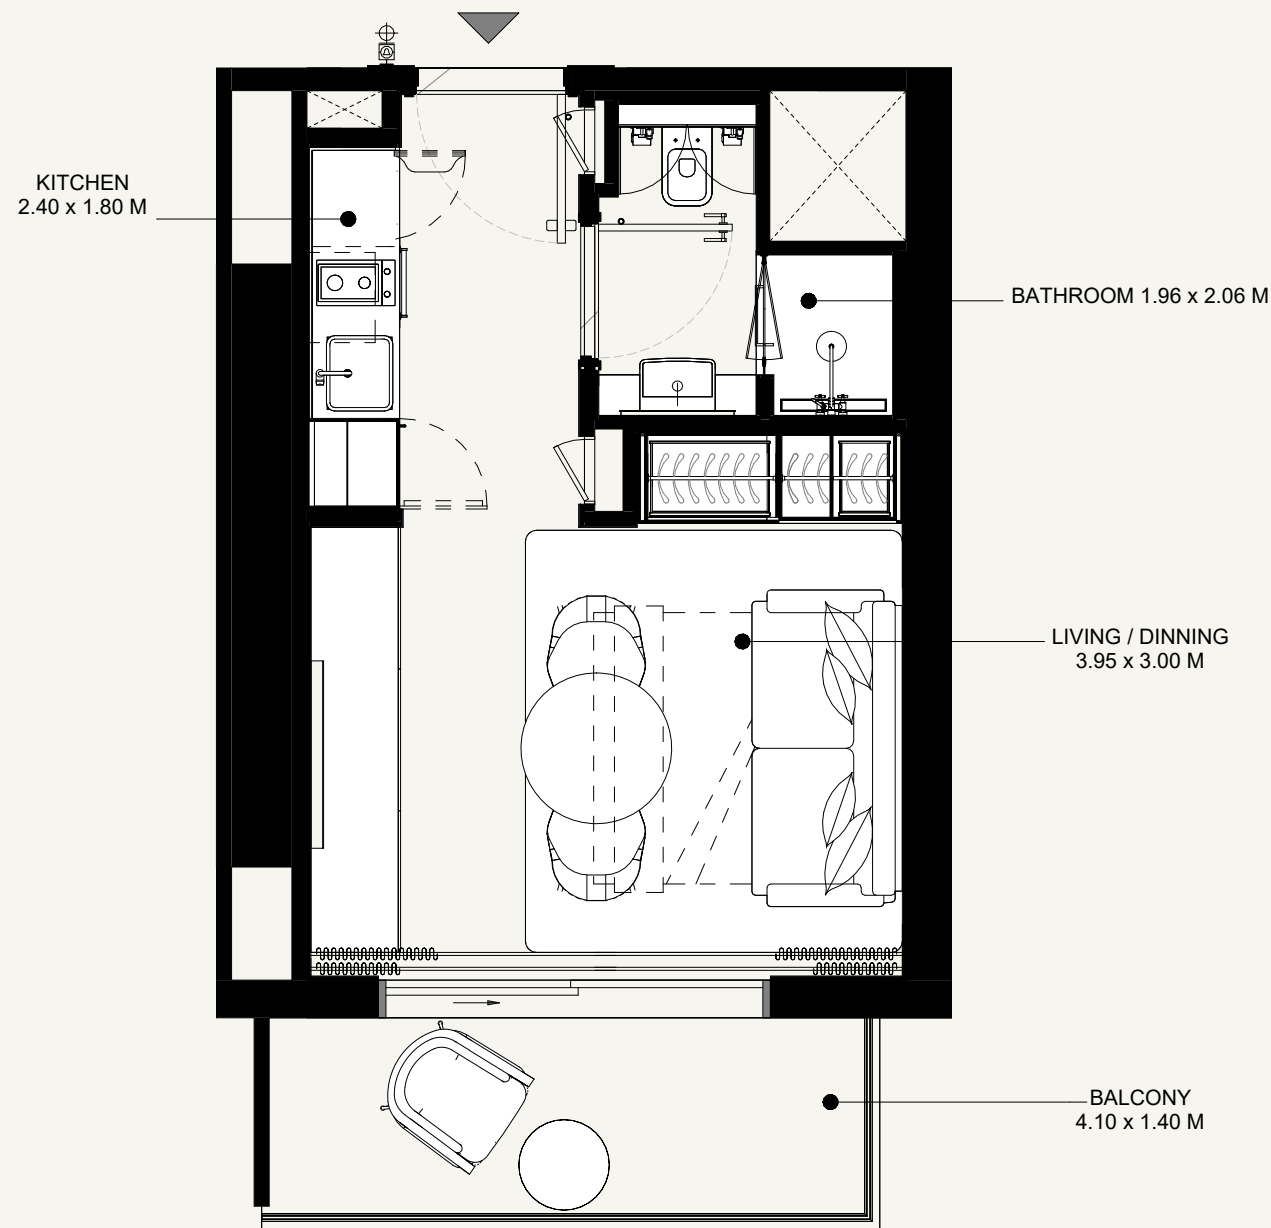

SCALE: N.T.S

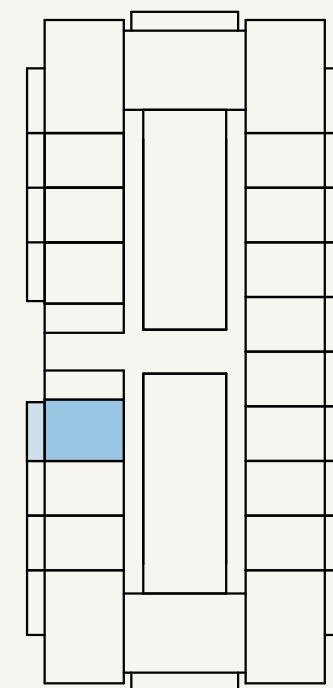

SCALE: N.T.S

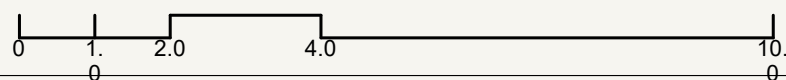

AZIZI
Milan

FLOOR NO:
2ND to 22TH FLOOR

UNIT TYPE:
STUDIO (TYPE-2)

APARTMENT AREA:
274.80 SQ.FT. (25.51 SQ.M)



BALCONY AREA:
65.01 SQ.FT. (6.04 SQ.M)

DISCLAIMER:
THE COLORED MARKETING FLOOR PLANS PROVIDED BY THE DEVELOPER ARE FOR ILLUSTRATIVE PURPOSES ONLY. ACTUAL DIMENSIONS, LAYOUT, AND FINISHES MAY VARY FROM THOSE DEPICTED IN THE PLANS. FURNITURE, FIXTURES, AND EQUIPMENT SHOWN IN THE PLANS ARE FOR DECORATIVE PURPOSES ONLY AND ARE NOT INCLUDED IN THE PURCHASE OR LEASE OF THE PROPERTY. THE DEVELOPER RESERVES THE RIGHT TO MAKE MODIFICATIONS, REVISIONS, AND CHANGES TO THE FLOOR PLANS, SPECIFICATIONS, AND FEATURES WITHOUT PRIOR NOTICE.


TOTAL APARTMENT AREA:
339.82SQ.FT. (31.55 SQ.M)

PROJECT NAME / BUILDING:
AM44 / TOWER-F


UNIT NO:
204 to 2204

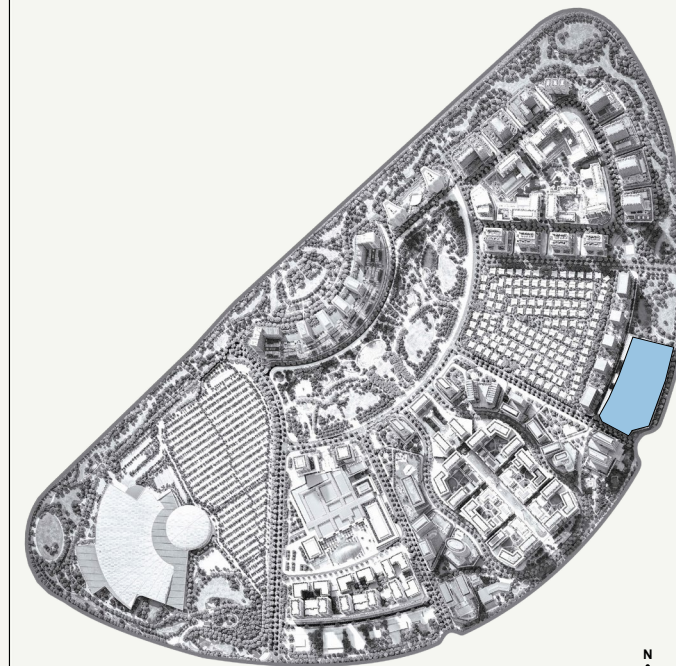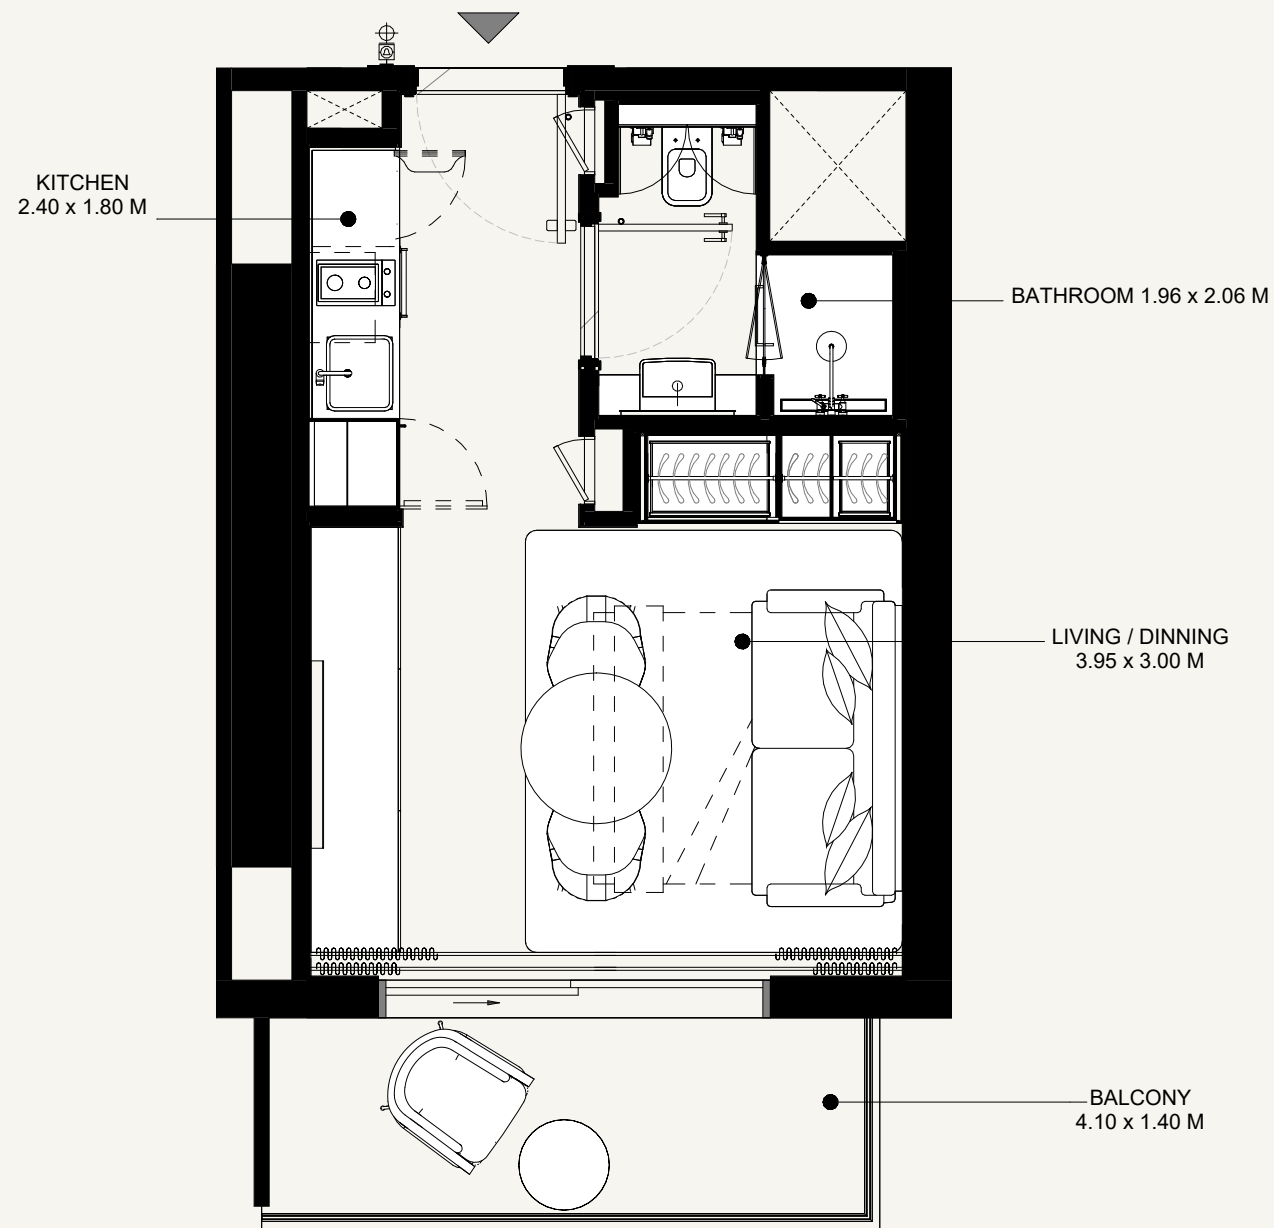

SCALE: N.T.S

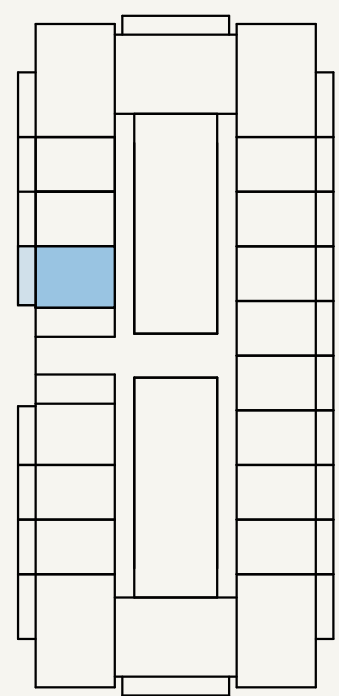

SCALE: N.T.S

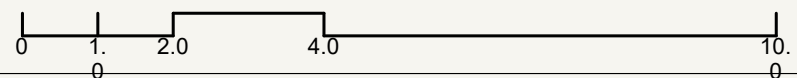

AZIZI
Milan

FLOOR NO:
2ND to 22 TH FLOOR

UNIT TYPE:
STUDIO (TYPE-2)

APARTMENT AREA:
274.70 SQ.FT. (25.51 SQ.M)




BALCONY AREA:
65.01 SQ.FT. (6.04 SQ.M)

DISCLAIMER:
THE COLORED MARKETING FLOOR PLANS PROVIDED BY THE DEVELOPER ARE FOR ILLUSTRATIVE PURPOSES ONLY. ACTUAL DIMENSIONS, LAYOUT, AND FINISHES MAY VARY FROM THOSE DEPICTED IN THE PLANS. FURNITURE, FIXTURES, AND EQUIPMENT SHOWN IN THE PLANS ARE FOR DECORATIVE PURPOSES ONLY AND ARE NOT INCLUDED IN THE PURCHASE OR LEASE OF THE PROPERTY. THE DEVELOPER RESERVES THE RIGHT TO MAKE MODIFICATIONS, REVISIONS, AND CHANGES TO THE FLOOR PLANS, SPECIFICATIONS, AND FEATURES WITHOUT PRIOR NOTICE.


TOTAL APARTMENT AREA:
339.71 SQ.FT. (31.55 SQ.M)

PROJECT NAME / BUILDING:
AM44 / TOWER-F

UNIT NO:
205 to 2205

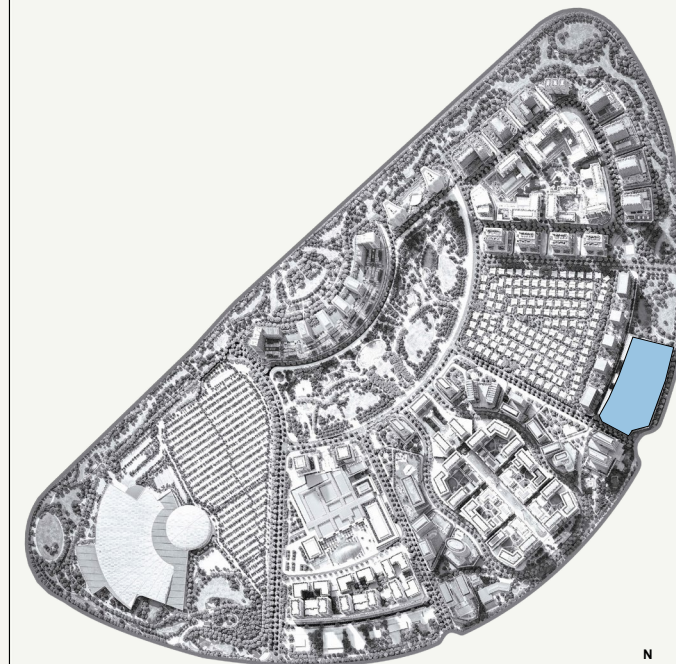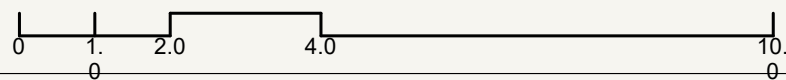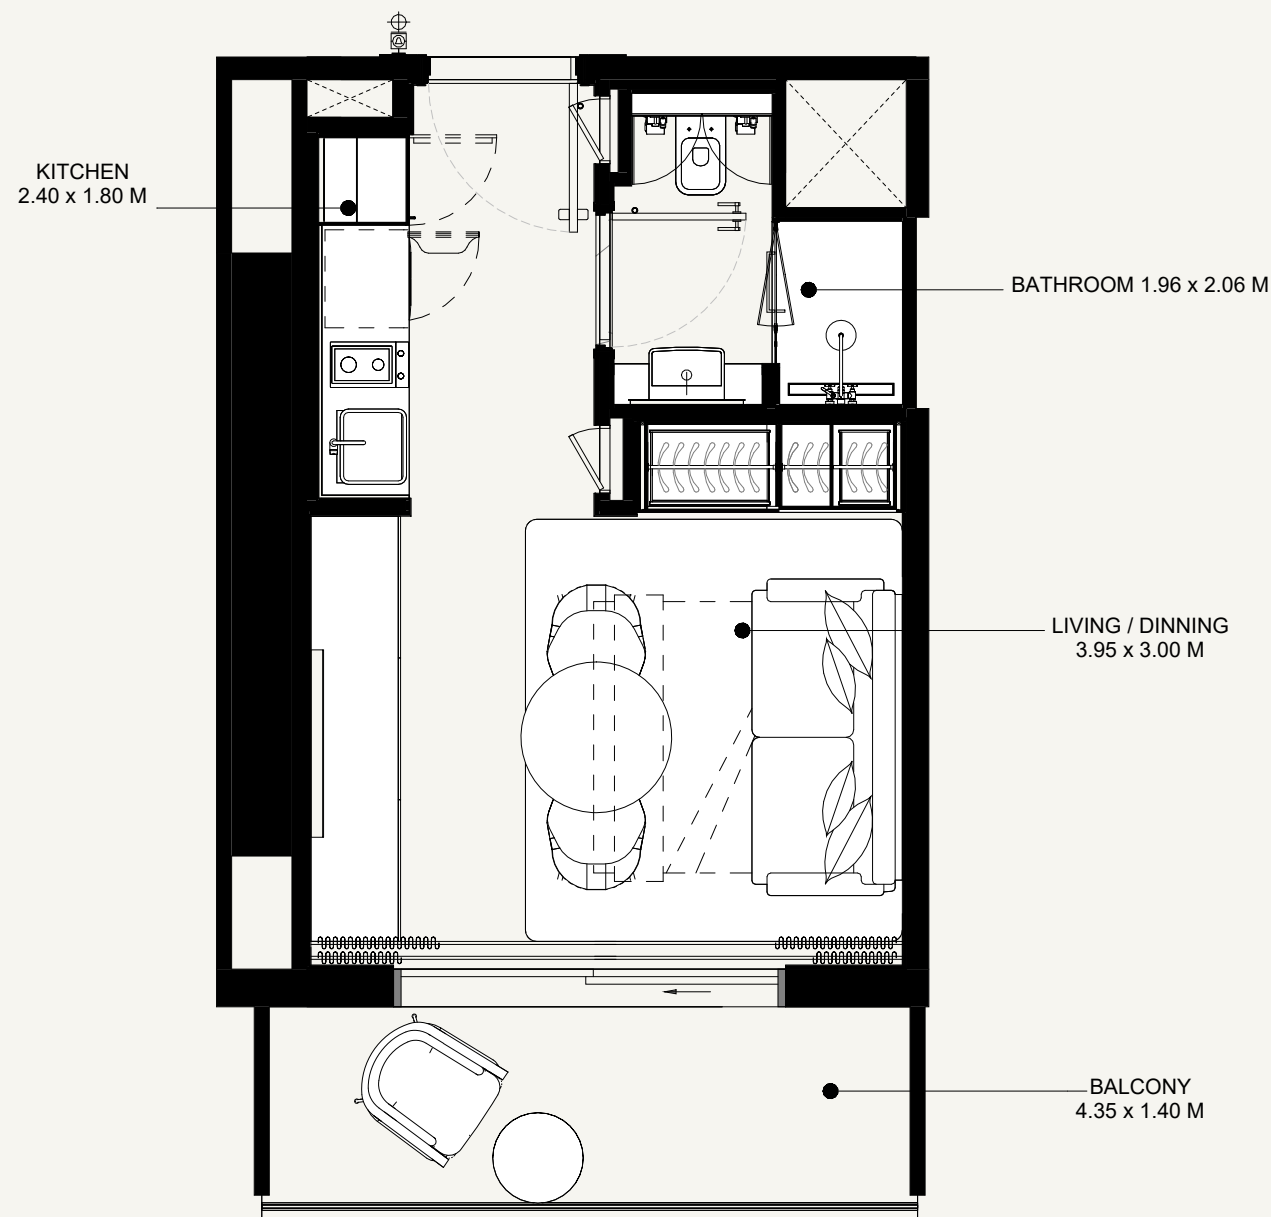

SCALE: N.T.S

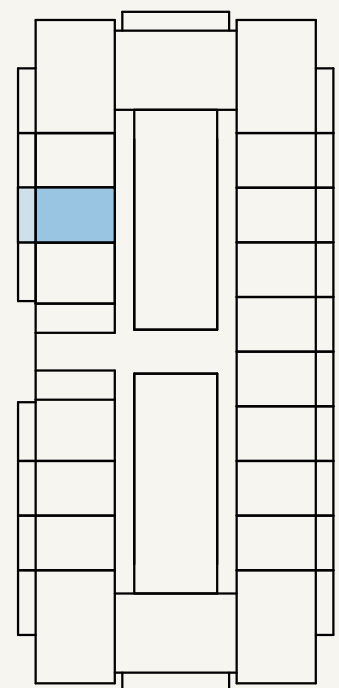

SCALE: N.T.S



AZIZI
Milan

FLOOR NO:
2ND to 22TH FLOOR

UNIT TYPE:
STUDIO (TYPE-4)

APARTMENT AREA:
269.85SQ.FT. (25.1 SQ.M)





BALCONY AREA:
70.07 SQ.FT. (6.51 SQ.M)

DISCLAIMER:
THE COLORED MARKETING FLOOR PLANS PROVIDED BY THE DEVELOPER ARE FOR ILLUSTRATIVE PURPOSES ONLY. ACTUAL DIMENSIONS, LAYOUT, AND FINISHES MAY VARY FROM THOSE DEPICTED IN THE PLANS. FURNITURE, FIXTURES, AND EQUIPMENT SHOWN IN THE PLANS ARE FOR DECORATIVE PURPOSES ONLY AND ARE NOT INCLUDED IN THE PURCHASE OR LEASE OF THE PROPERTY. THE DEVELOPER RESERVES THE RIGHT TO MAKE MODIFICATIONS, REVISIONS, AND CHANGES TO THE FLOOR PLANS, SPECIFICATIONS, AND FEATURES WITHOUT PRIOR NOTICE.

TOTAL APARTMENT AREA:
339.93 SQ.FT. (31.61 SQ.M)

PROJECT NAME / BUILDING:
AM44 / TOWER-F

UNIT NO:
206 to 2206

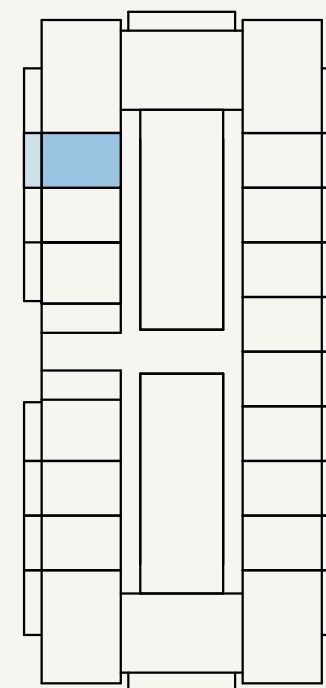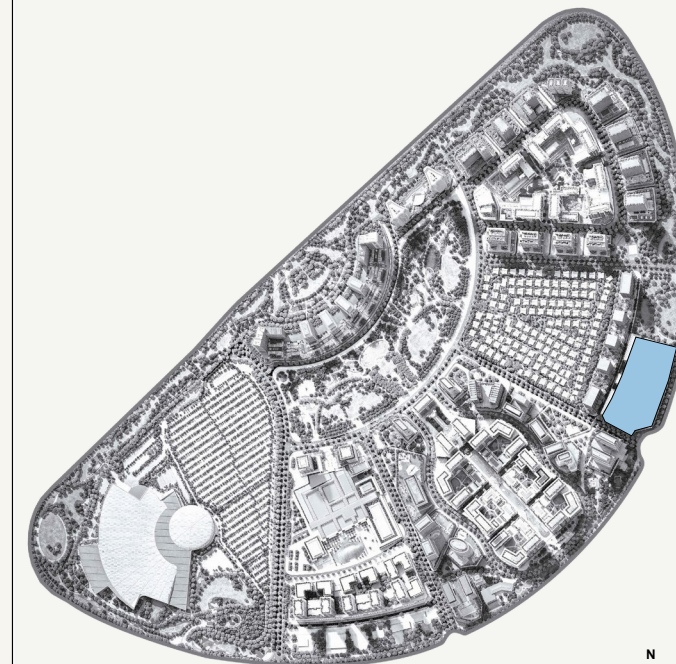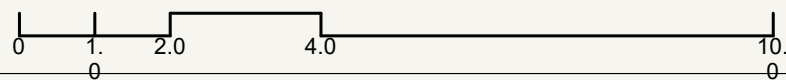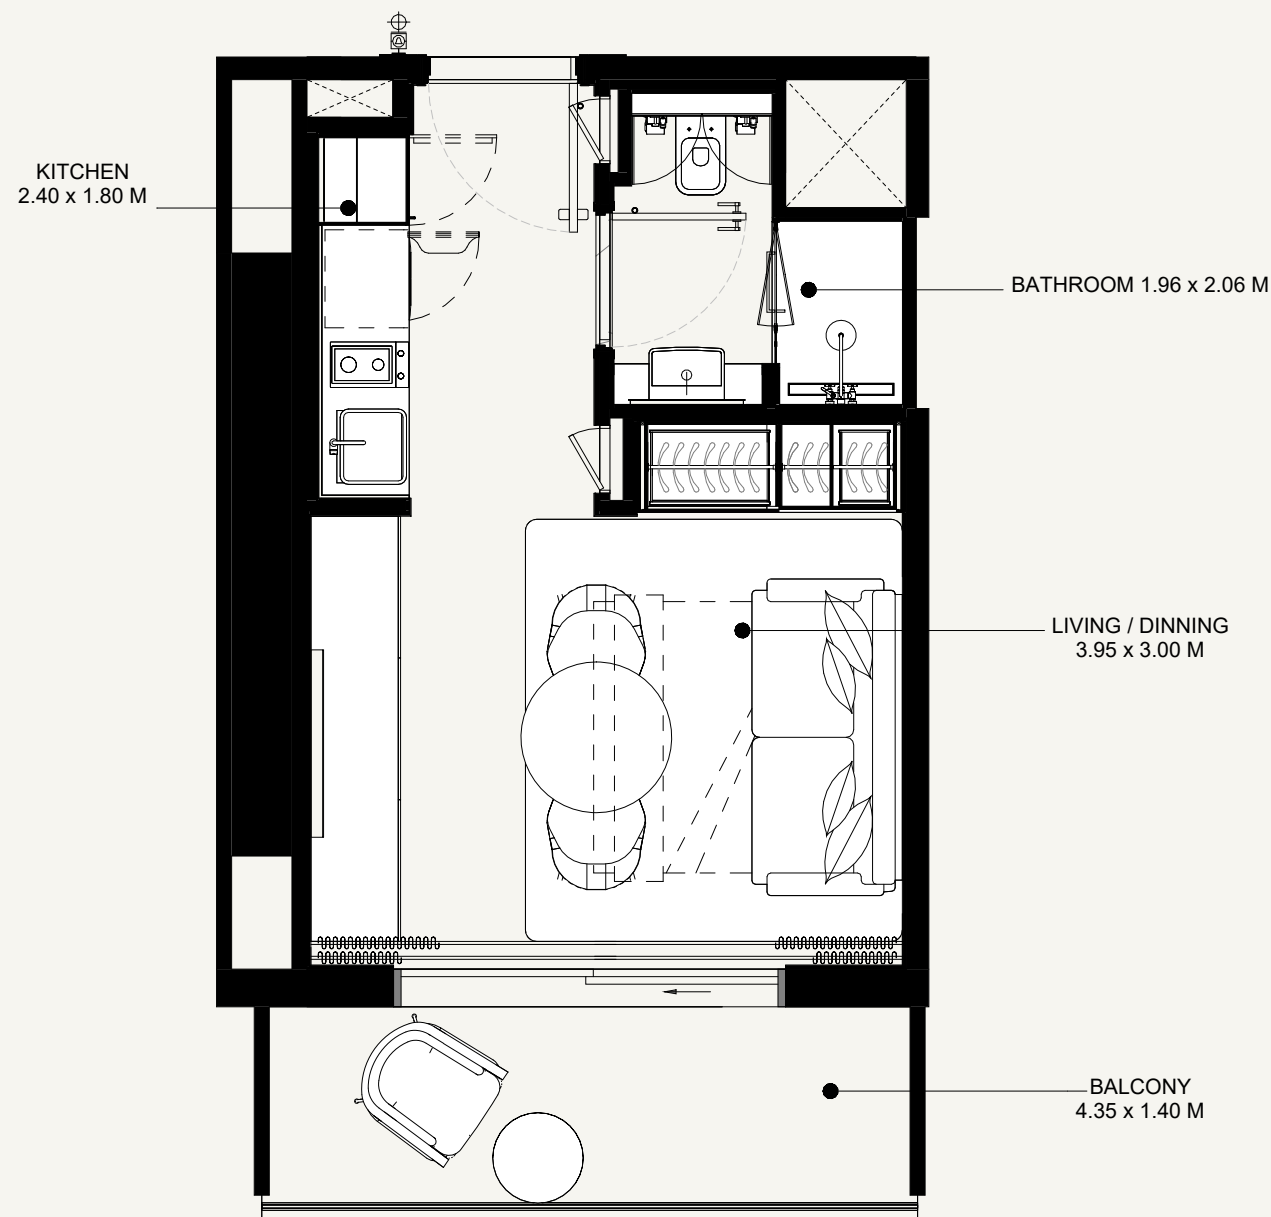

AZIZI
Milan

FLOOR NO:
2ND to 22 TH FLOOR

UNIT TYPE:
STUDIO (TYPE-4)

APARTMENT AREA:
268.78 SQ.FT. (25.1 SQ.M)





BALCONY AREA:
70.07 SQ.FT. (6.51 SQ.M)

DISCLAIMER:
THE COLORED MARKETING FLOOR PLANS PROVIDED BY THE DEVELOPER ARE FOR ILLUSTRATIVE PURPOSES ONLY. ACTUAL DIMENSIONS, LAYOUT, AND FINISHES MAY VARY FROM THOSE DEPICTED IN THE PLANS. FURNITURE, FIXTURES, AND EQUIPMENT SHOWN IN THE PLANS ARE FOR DECORATIVE PURPOSES ONLY AND ARE NOT INCLUDED IN THE PURCHASE OR LEASE OF THE PROPERTY. THE DEVELOPER RESERVES THE RIGHT TO MAKE MODIFICATIONS, REVISIONS, AND CHANGES TO THE FLOOR PLANS, SPECIFICATIONS, AND FEATURES WITHOUT PRIOR NOTICE.

TOTAL APARTMENT AREA:
338.85 SQ.FT. (31.61 SQ.M)

PROJECT NAME / BUILDING:
AM44 / TOWER-F

UNIT NO:
207 to 2207

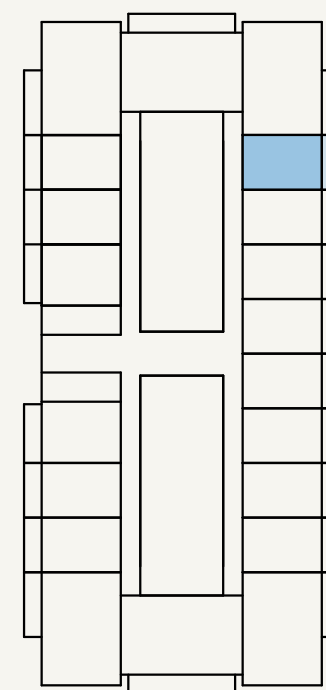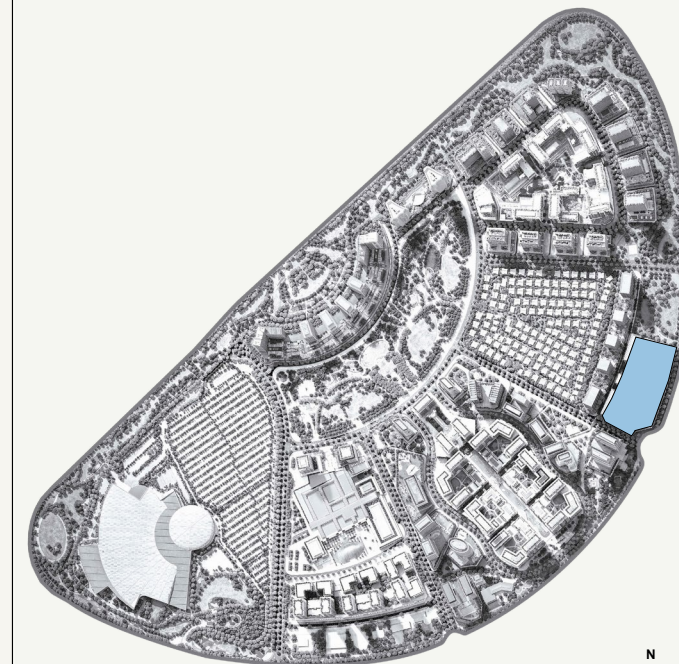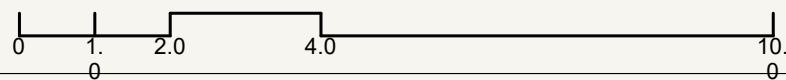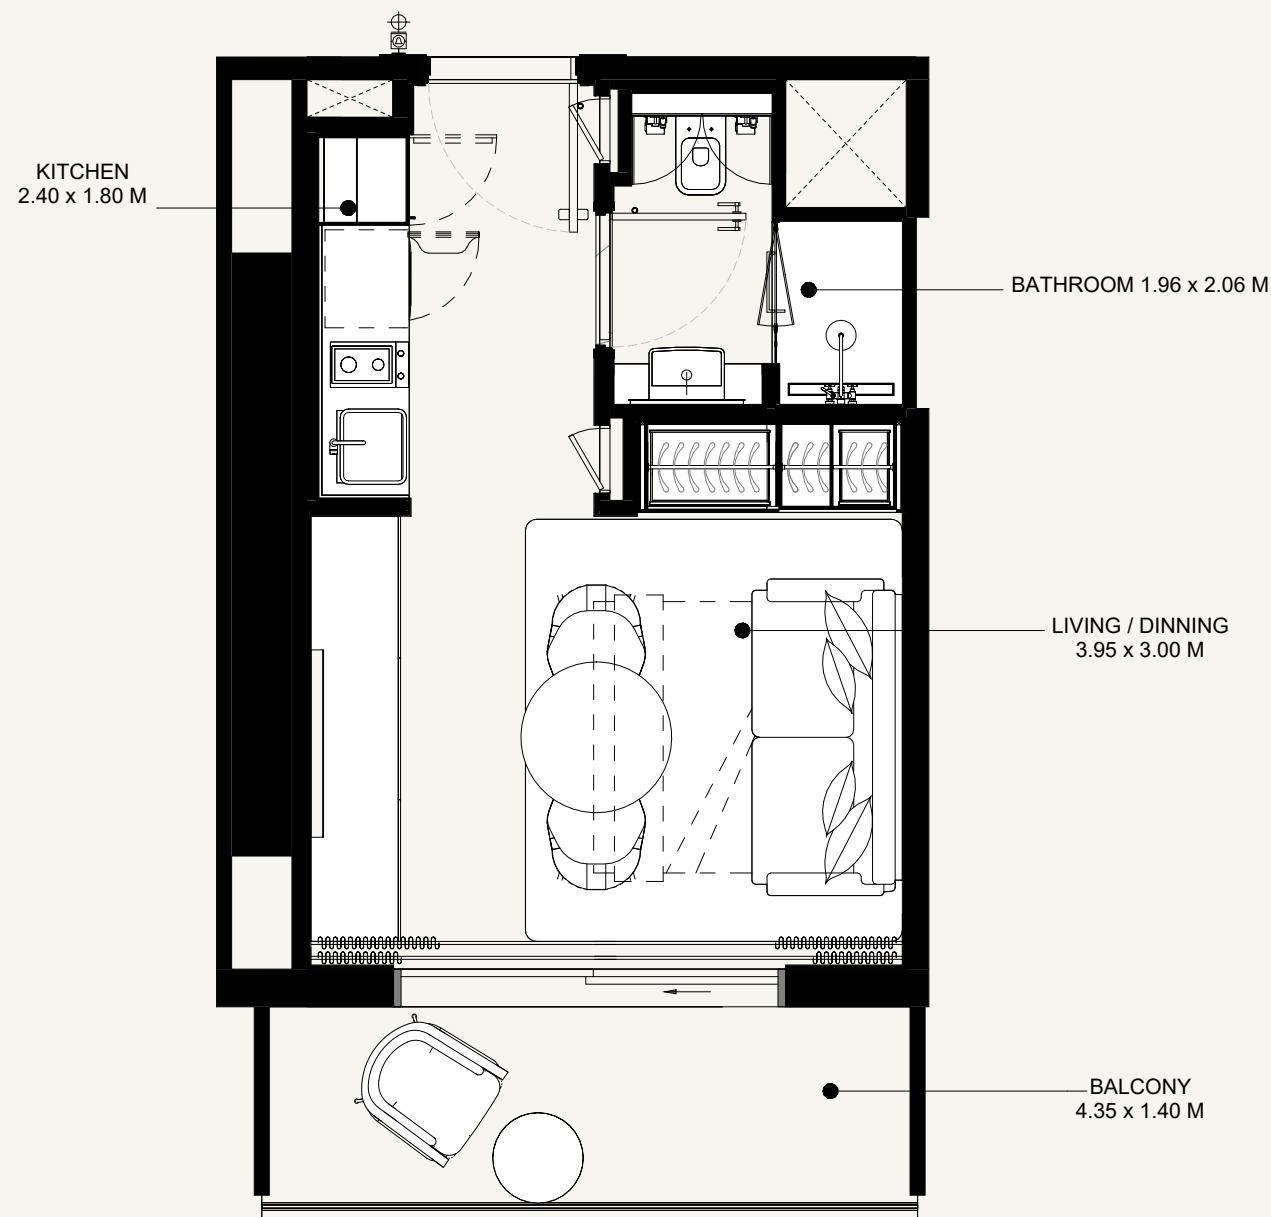

AZIZI
Milan

FLOOR NO:
2ND to 22TH FLOOR

UNIT TYPE:
STUDIO (TYPE-4)

APARTMENT AREA:
269.10 SQ.FT. (25.1 SQ.M)



BALCONY AREA:
70.07 SQ.FT. (6.51 SQ.M)

DISCLAIMER:
THE COLORED MARKETING FLOOR PLANS PROVIDED BY THE DEVELOPER ARE FOR ILLUSTRATIVE PURPOSES ONLY. ACTUAL DIMENSIONS, LAYOUT, AND FINISHES MAY VARY FROM THOSE DEPICTED IN THE PLANS. FURNITURE, FIXTURES, AND EQUIPMENT SHOWN IN THE PLANS ARE FOR DECORATIVE PURPOSES ONLY AND ARE NOT INCLUDED IN THE PURCHASE OR LEASE OF THE PROPERTY. THE DEVELOPER RESERVES THE RIGHT TO MAKE MODIFICATIONS, REVISIONS, AND CHANGES TO THE FLOOR PLANS, SPECIFICATIONS, AND FEATURES WITHOUT PRIOR NOTICE.


TOTAL APARTMENT AREA:
339.17 SQ.FT. (31.61 SQ.M)

PROJECT NAME / BUILDING:
AM44 / TOWER-F


UNIT NO:
211 to 2211

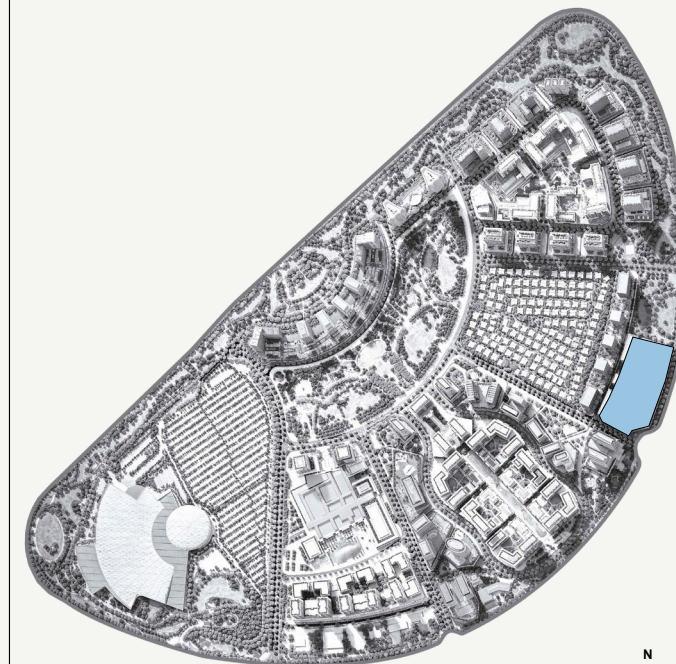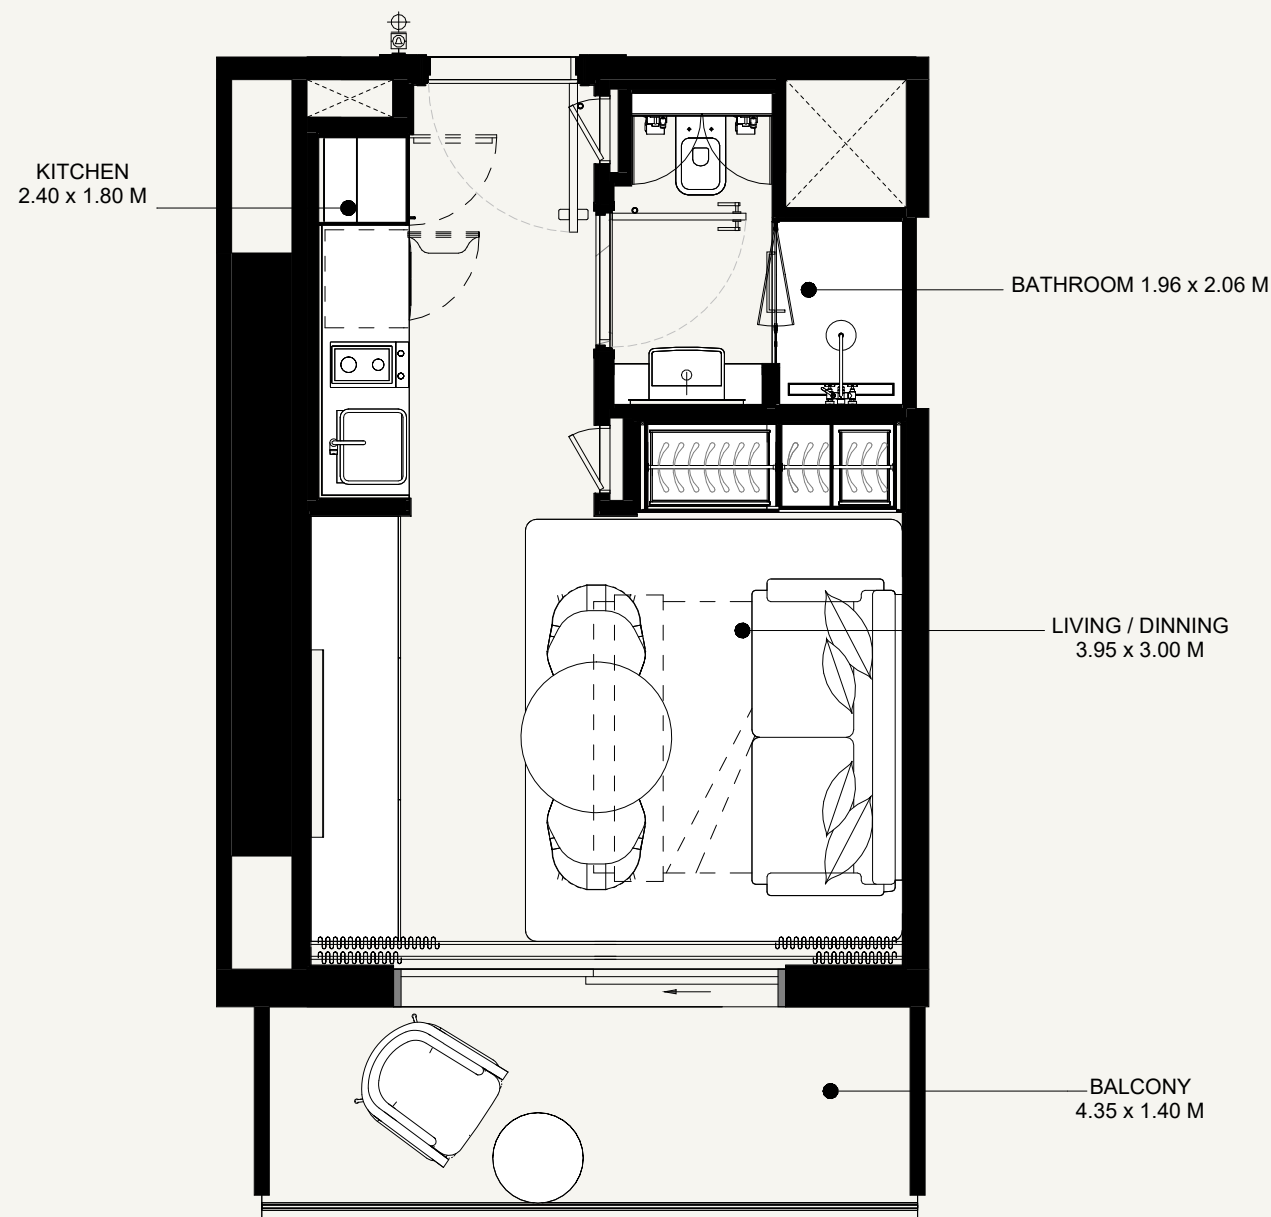

SCALE: N.T.S

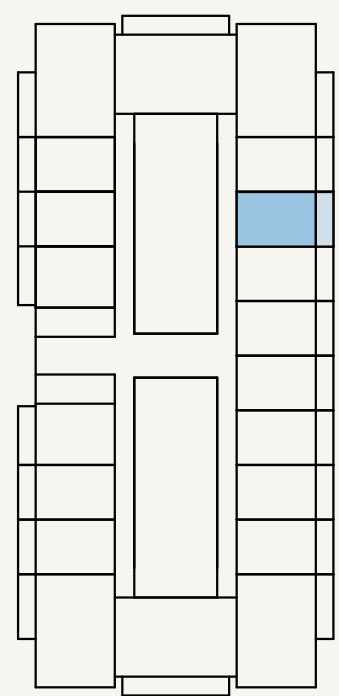

SCALE: N.T.S

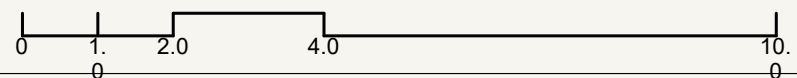

AZIZI
Milan

FLOOR NO:
2ND to 22 THFLOOR

APARTMENT AREA:
270.18 SQ.FT. (25.1 SQ.M)

DISCLAIMER:
THE COLORED MARKETING FLOOR PLANS PROVIDED BY THE DEVELOPER ARE FOR ILLUSTRATIVE PURPOSES ONLY. ACTUAL DIMENSIONS, LAYOUT, AND FINISHES MAY VARY FROM THOSE DEPICTED IN THE PLANS. FURNITURE, FIXTURES, AND EQUIPMENT SHOWN IN THE PLANS ARE FOR DECORATIVE PURPOSES ONLY AND ARE NOT INCLUDED IN THE PURCHASE OR LEASE OF THE PROPERTY. THE DEVELOPER RESERVES THE RIGHT TO MAKE MODIFICATIONS, REVISIONS, AND CHANGES TO THE FLOOR PLANS, SPECIFICATIONS, AND FEATURES WITHOUT PRIOR NOTICE.



PROJECT NAME / BUILDING:
AM44 / TOWER-F

UNIT TYPE:
STUDIO (TYPE-4)


BALCONY AREA:
70.07 SQ.FT. (6.51 SQ.M)

TOTAL APARTMENT AREA:
340.25 SQ.FT. (31.61 SQ.M)


UNIT NO:
212 to 2212

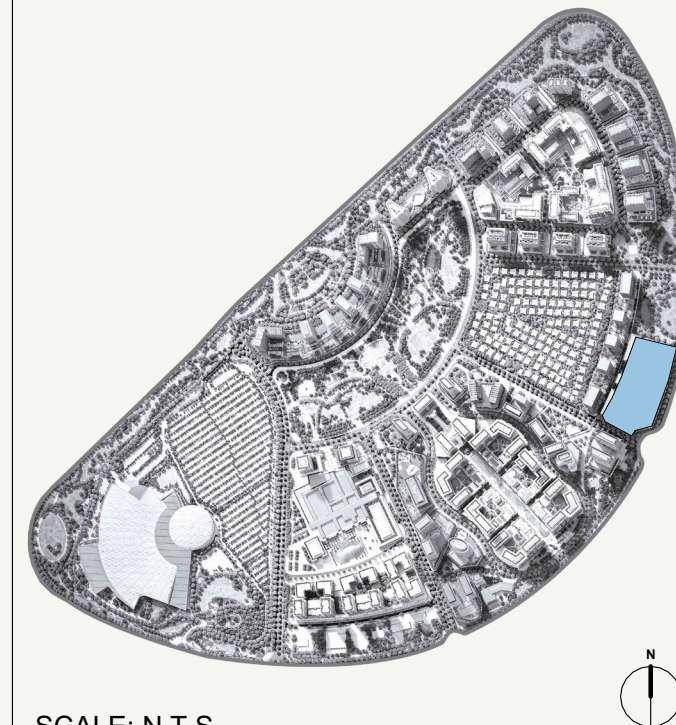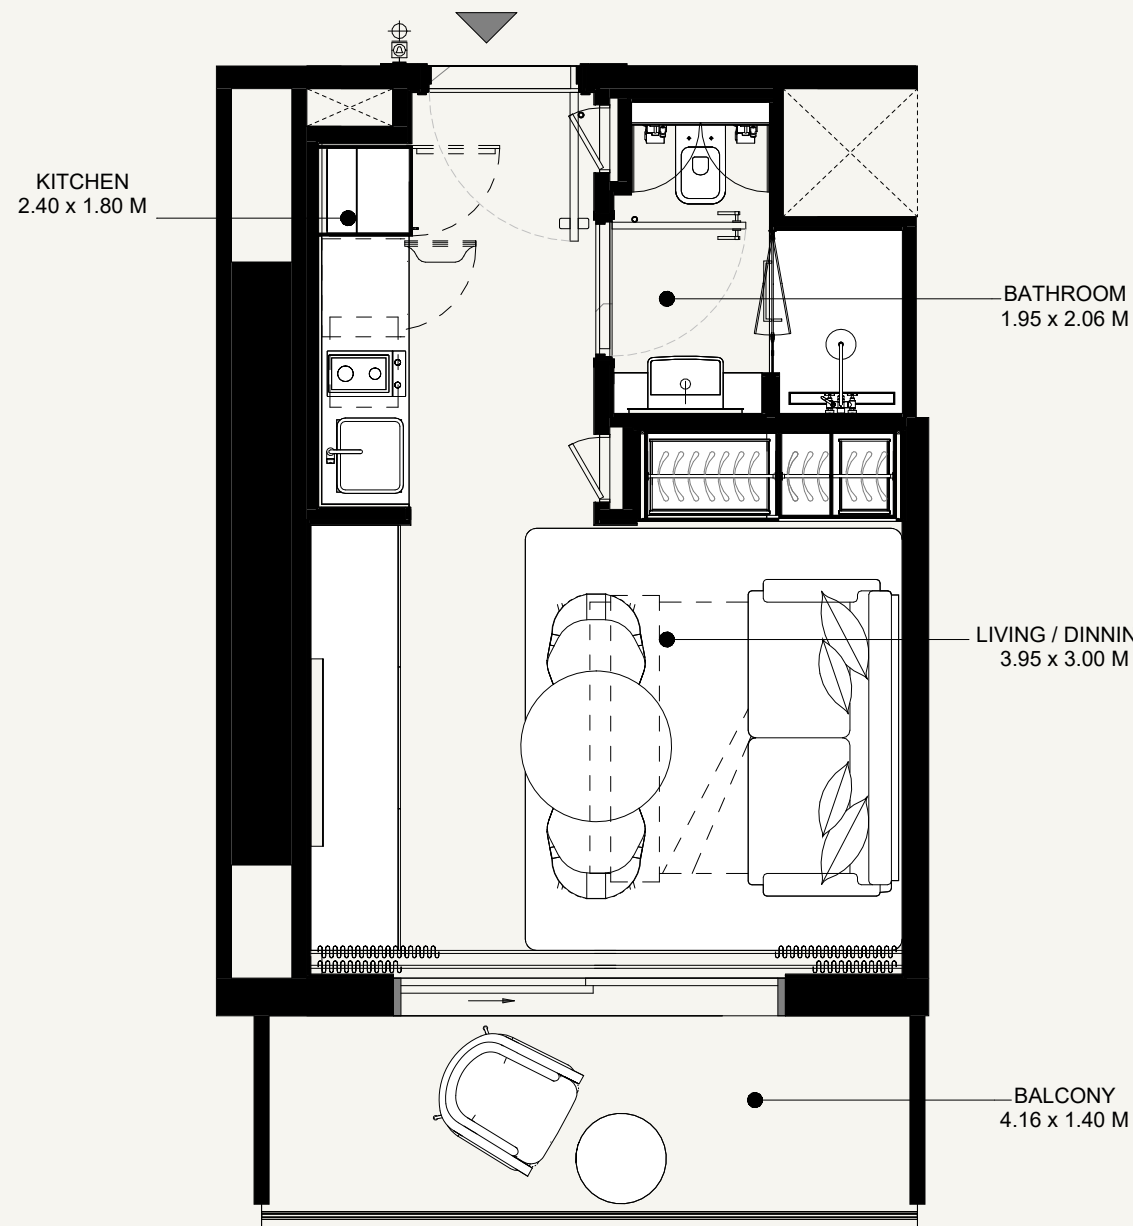

SCALE: N.T.S

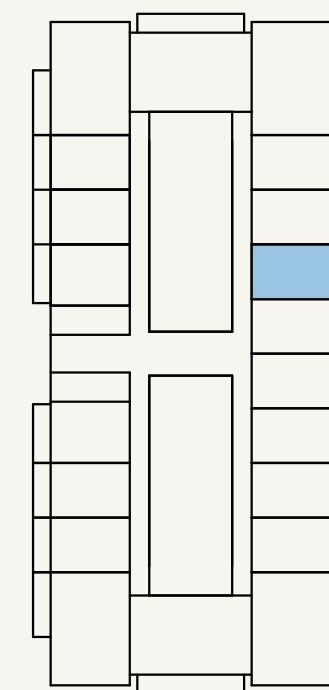

SCALE: N.T.S

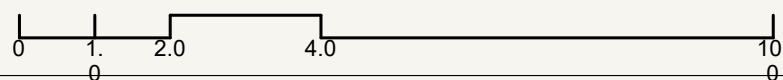

AZIZI
Milan

FLOOR NO:
2ND to 22TH FLOOR

APARTMENT AREA:
270.18 SQ.FT. (25.09 SQ.M)

DISCLAIMER:
THE COLORED MARKETING FLOOR PLANS PROVIDED BY THE DEVELOPER ARE FOR ILLUSTRATIVE PURPOSES ONLY. ACTUAL DIMENSIONS, LAYOUT, AND FINISHES MAY VARY FROM THOSE DEPICTED IN THE PLANS. FURNITURE, FIXTURES, AND EQUIPMENT SHOWN IN THE PLANS ARE FOR DECORATIVE PURPOSES ONLY AND ARE NOT INCLUDED IN THE PURCHASE OR LEASE OF THE PROPERTY. THE DEVELOPER RESERVES THE RIGHT TO MAKE MODIFICATIONS, REVISIONS, AND CHANGES TO THE FLOOR PLANS, SPECIFICATIONS, AND FEATURES WITHOUT PRIOR NOTICE.



PROJECT NAME / BUILDING:
AM44 / TOWER-F

UNIT TYPE:
STUDIO (TYPE-1)


BALCONY AREA:
70.07 SQ.FT. (6.51 SQ.M)

TOTAL APARTMENT AREA:
340.25 SQ.FT. (31.60 SQ.M)

UNIT NO:
213 to 2213

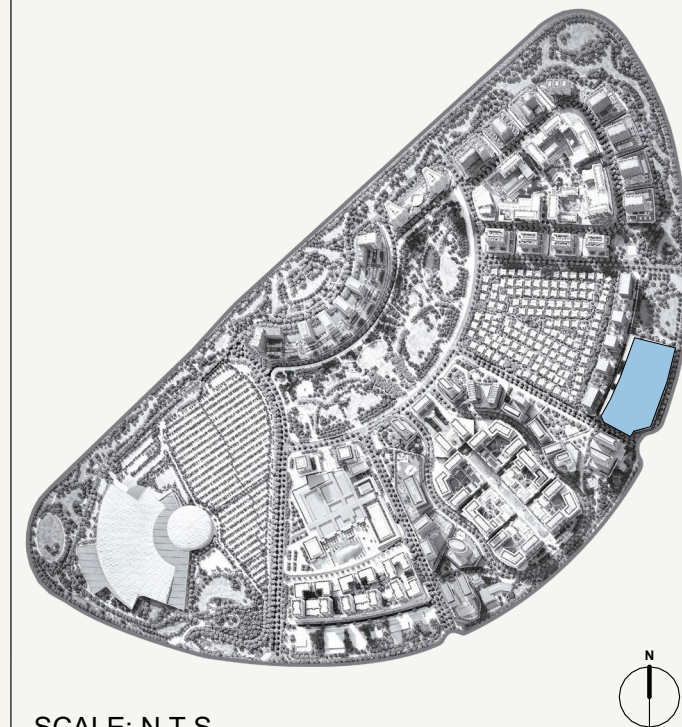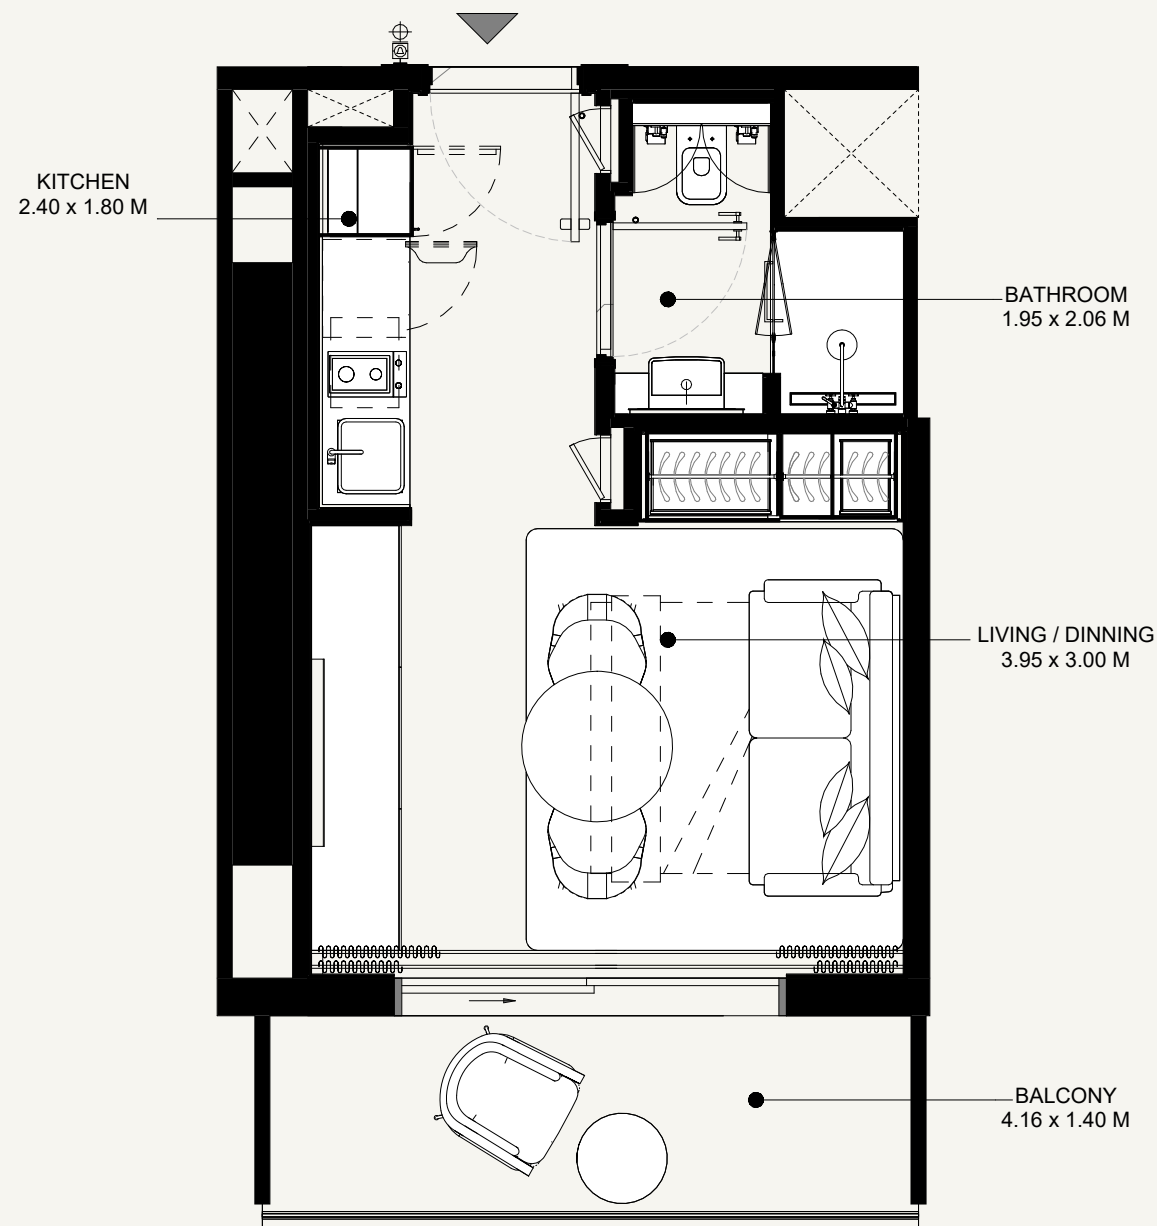

SCALE: N.T.S

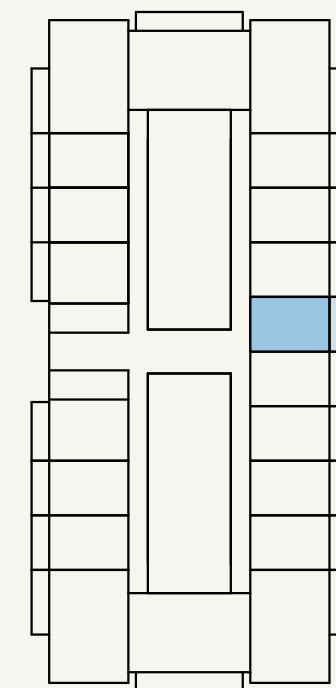

SCALE: N.T.S

AZIZI
Milan

FLOOR NO:
2ND to 22 TH FLOOR

UNIT TYPE:
STUDIO (TYPE-5)

APARTMENT AREA:
269.42 SQ.FT. (25.01 SQ.M)



BALCONY AREA:
70.07 SQ.FT. (6.51 SQ.M)

DISCLAIMER:
THE COLORED MARKETING FLOOR PLANS PROVIDED BY THE DEVELOPER ARE FOR ILLUSTRATIVE PURPOSES ONLY. ACTUAL DIMENSIONS, LAYOUT, AND FINISHES MAY VARY FROM THOSE DEPICTED IN THE PLANS. FURNITURE, FIXTURES, AND EQUIPMENT SHOWN IN THE PLANS ARE FOR DECORATIVE PURPOSES ONLY AND ARE NOT INCLUDED IN THE PURCHASE OR LEASE OF THE PROPERTY. THE DEVELOPER RESERVES THE RIGHT TO MAKE MODIFICATIONS, REVISIONS, AND CHANGES TO THE FLOOR PLANS, SPECIFICATIONS, AND FEATURES WITHOUT PRIOR NOTICE.


TOTAL APARTMENT AREA:
339.50 SQ.FT. (31.52 SQ.M)

PROJECT NAME / BUILDING:
AM44 / TOWER-F


UNIT NO:
214 to 2214

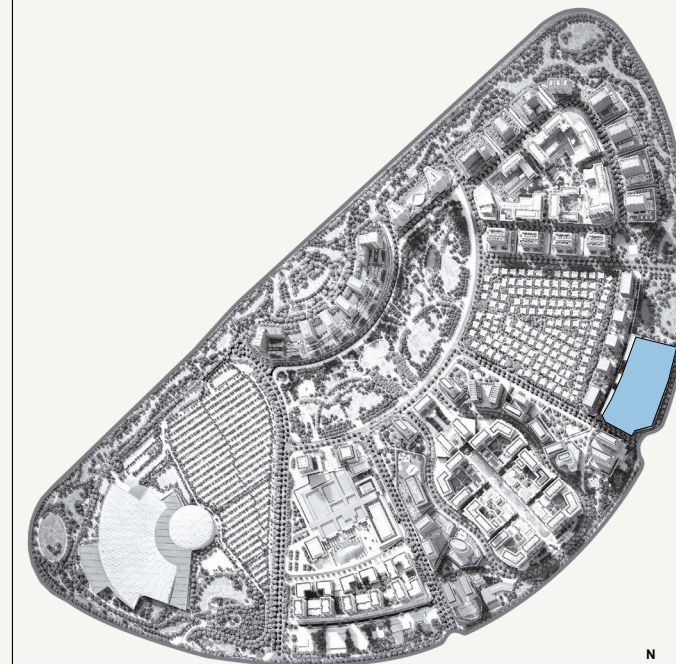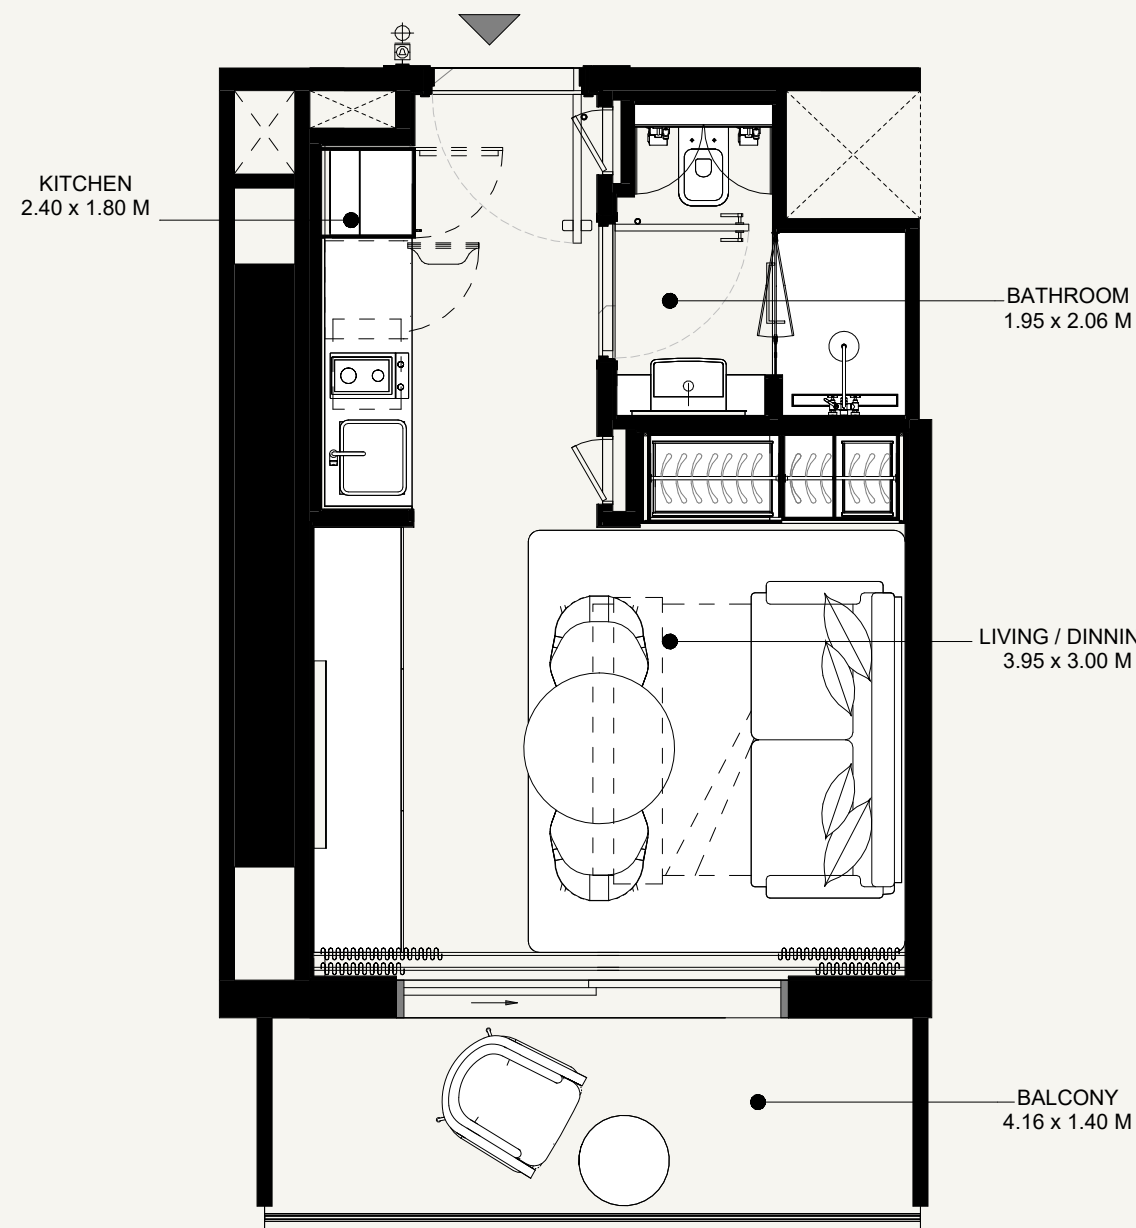

SCALE: N.T.S

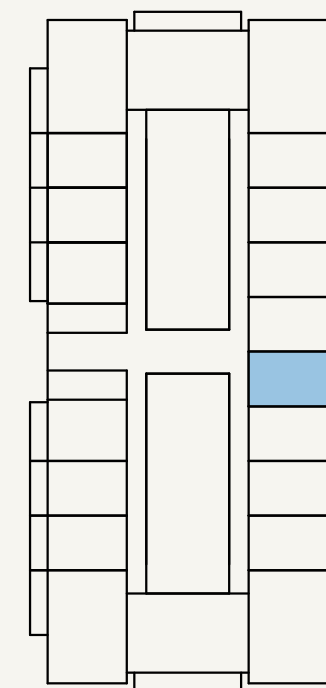

SCALE: N.T.S

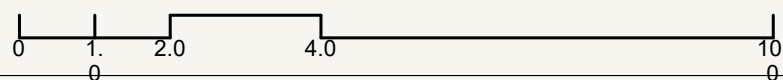

AZIZI
Milan

FLOOR NO:
2ND to 22TH FLOOR

UNIT TYPE:
STUDIO (TYPE-5)

APARTMENT AREA:
269.42 SQ.FT. (25.01 SQ.M)



BALCONY AREA:
70.07 SQ.FT. (6.51 SQ.M)

DISCLAIMER:
THE COLORED MARKETING FLOOR PLANS PROVIDED BY THE DEVELOPER ARE FOR ILLUSTRATIVE PURPOSES ONLY. ACTUAL DIMENSIONS, LAYOUT, AND FINISHES MAY VARY FROM THOSE DEPICTED IN THE PLANS. FURNITURE, FIXTURES, AND EQUIPMENT SHOWN IN THE PLANS ARE FOR DECORATIVE PURPOSES ONLY AND ARE NOT INCLUDED IN THE PURCHASE OR LEASE OF THE PROPERTY. THE DEVELOPER RESERVES THE RIGHT TO MAKE MODIFICATIONS, REVISIONS, AND CHANGES TO THE FLOOR PLANS, SPECIFICATIONS, AND FEATURES WITHOUT PRIOR NOTICE.


TOTAL APARTMENT AREA:
339.50 SQ.FT. (31.52 SQ.M)

PROJECT NAME / BUILDING:
AM44 / TOWER-F


UNIT NO:
215 to 2215

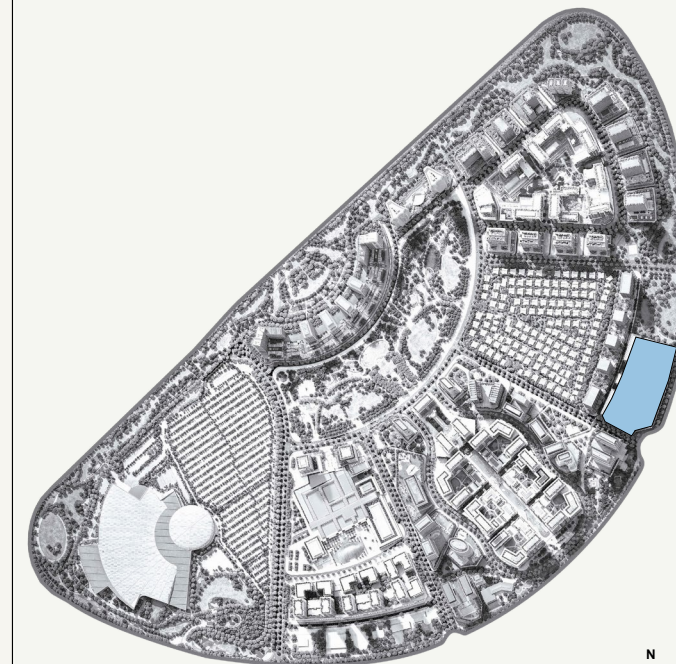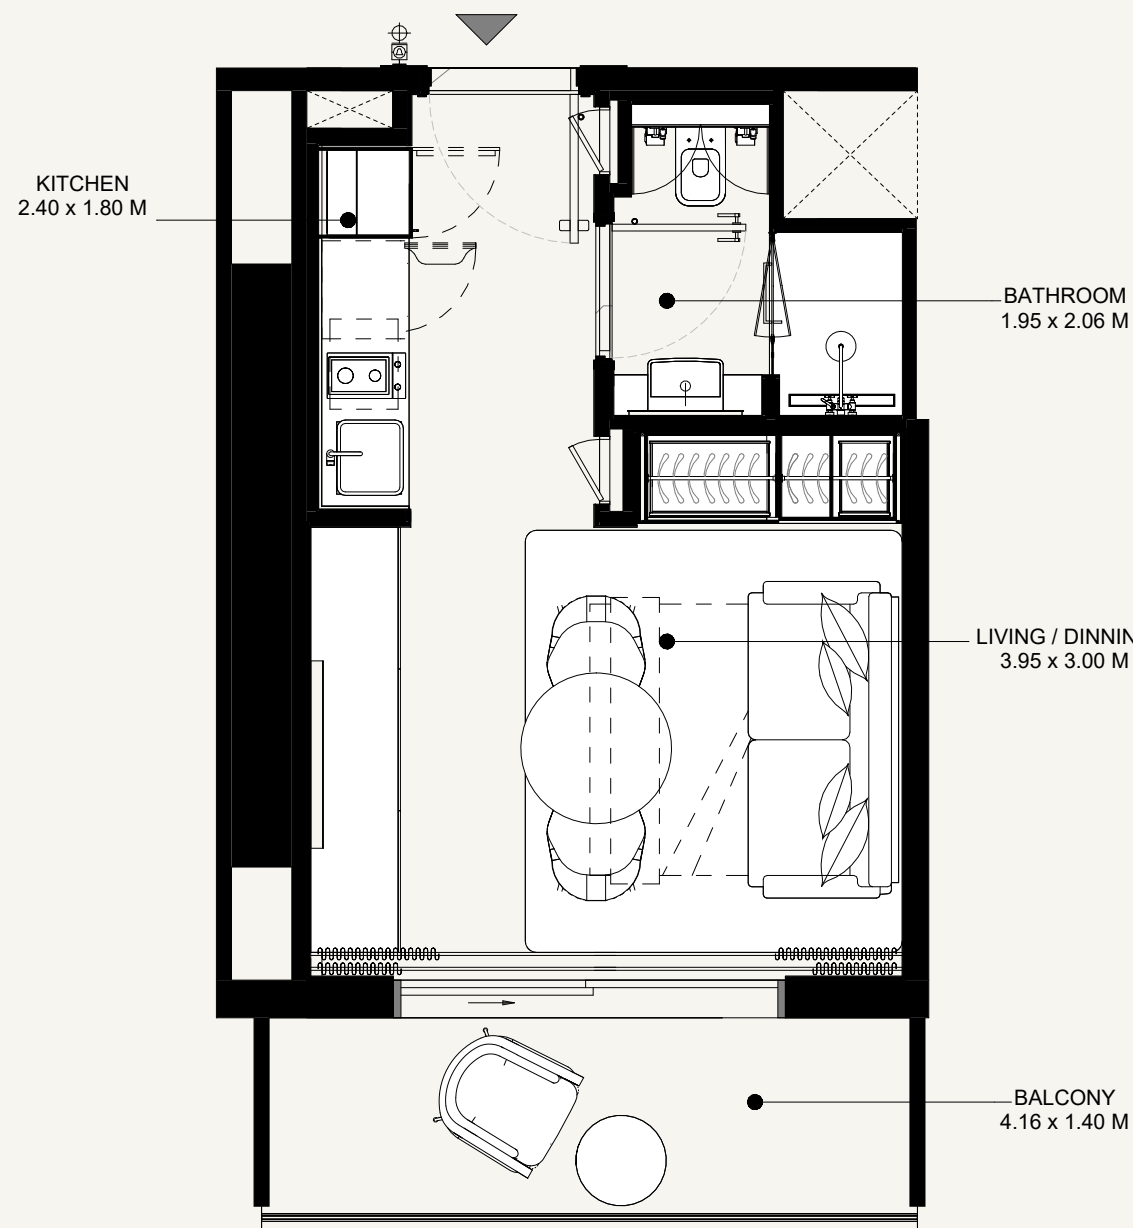

SCALE: N.T.S

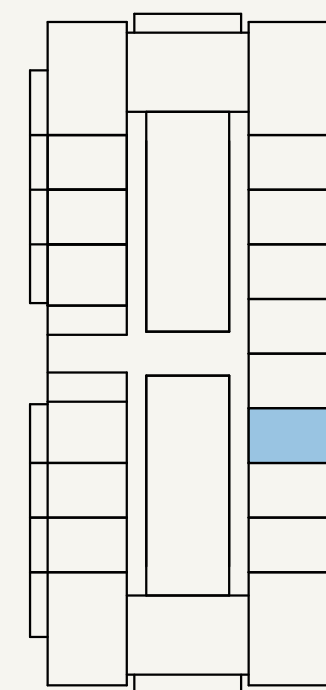

SCALE: N.T.S

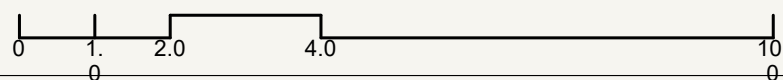

AZIZI
Milan

FLOOR NO:
2ND to 22ND FLOOR

APARTMENT AREA:
270.28 SQ.FT. (25.09 SQ.M)

DISCLAIMER:
THE COLORED MARKETING FLOOR PLANS PROVIDED BY THE DEVELOPER ARE FOR ILLUSTRATIVE PURPOSES ONLY. ACTUAL DIMENSIONS, LAYOUT, AND FINISHES MAY VARY FROM THOSE DEPICTED IN THE PLANS. FURNITURE, FIXTURES, AND EQUIPMENT SHOWN IN THE PLANS ARE FOR DECORATIVE PURPOSES ONLY AND ARE NOT INCLUDED IN THE PURCHASE OR LEASE OF THE PROPERTY. THE DEVELOPER RESERVES THE RIGHT TO MAKE MODIFICATIONS, REVISIONS, AND CHANGES TO THE FLOOR PLANS, SPECIFICATIONS, AND FEATURES WITHOUT PRIOR NOTICE.




PROJECT NAME / BUILDING:
AM44 / TOWER-F

UNIT TYPE:
STUDIO (TYPE-1)


BALCONY AREA:
70.07 SQ.FT. (6.51 SQ.M)

TOTAL APARTMENT AREA:
340.36 SQ.FT. (31.60 SQ.M)

UNIT NO:
216 to 2216

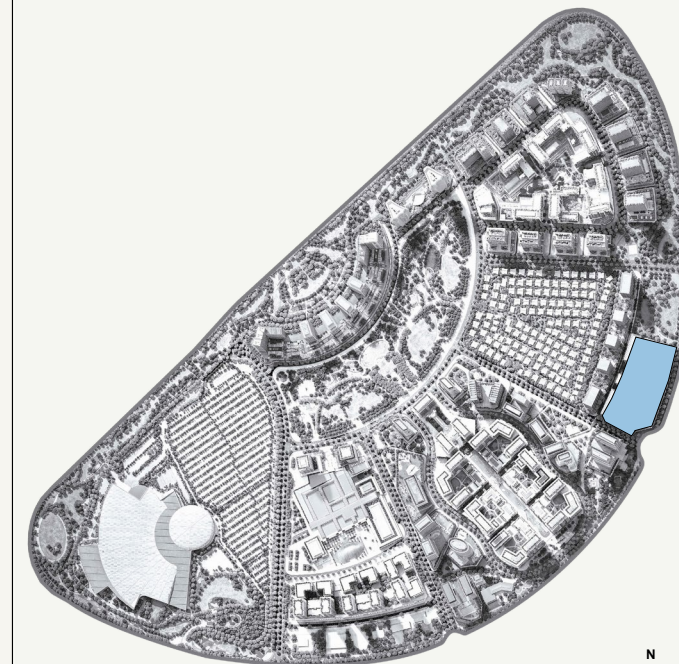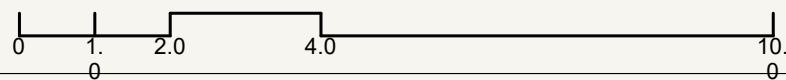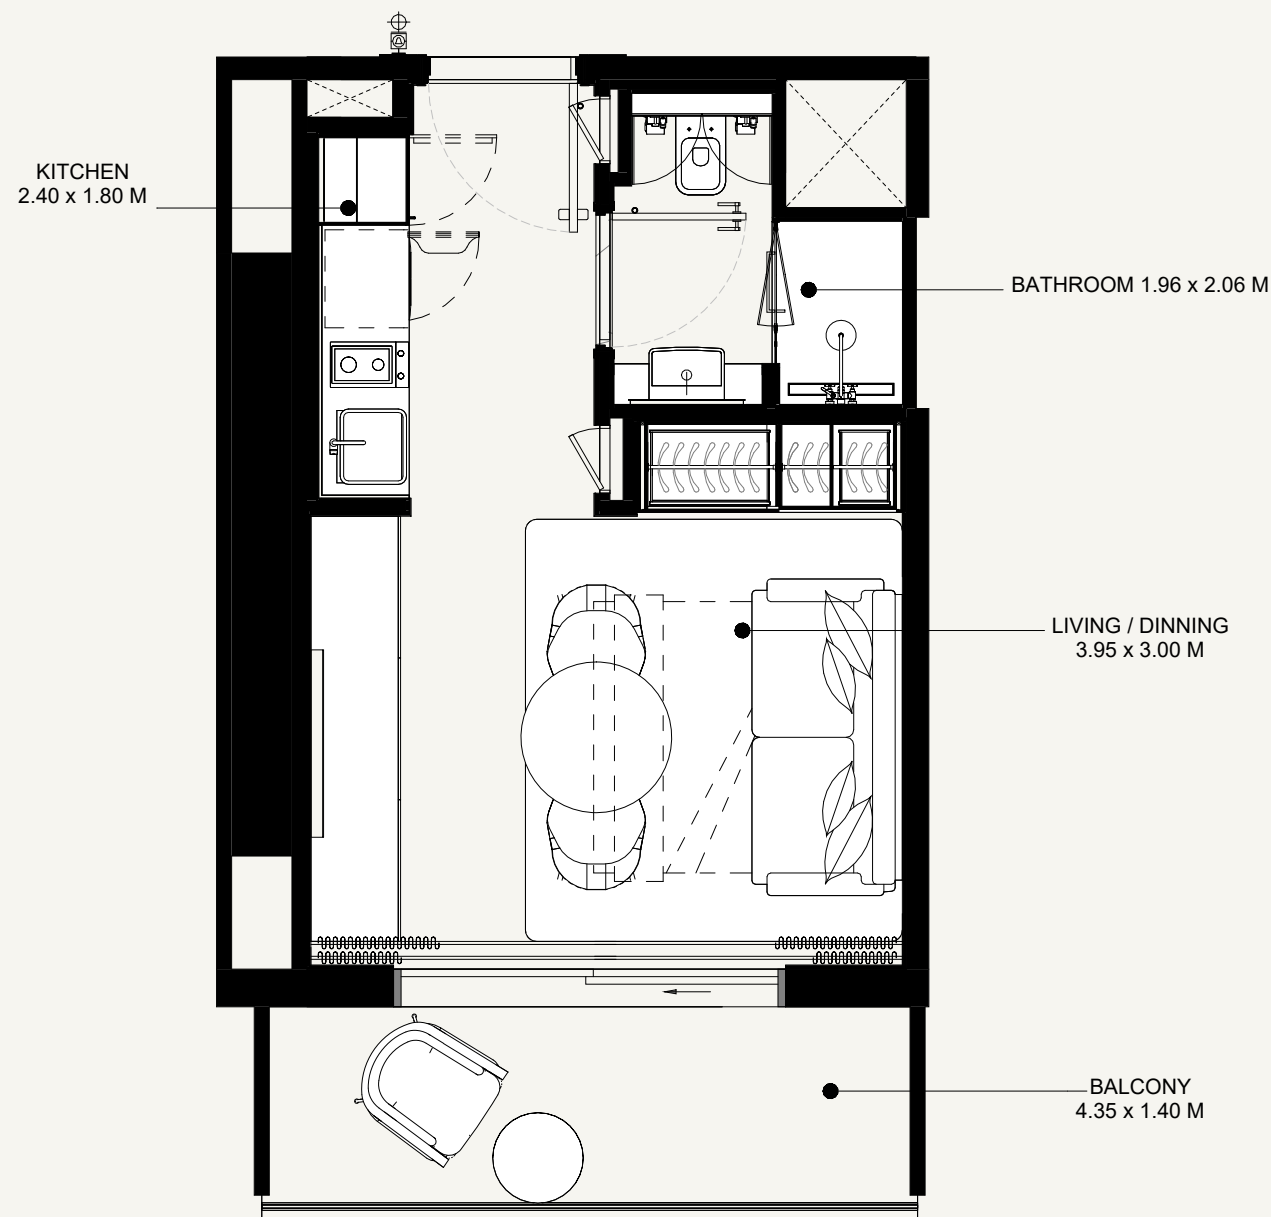

SCALE: N.T.S

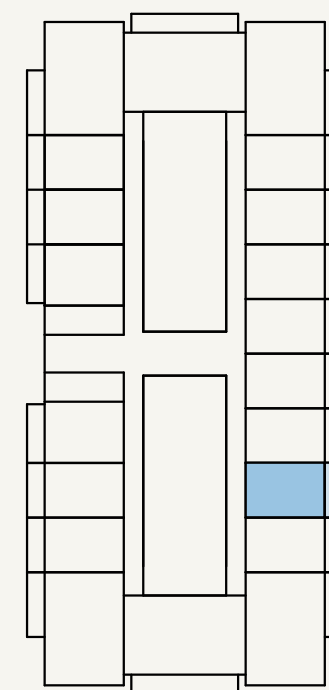

SCALE: N.T.S

AZIZI
Milan

FLOOR NO:
2ND to 22ND FLOOR

UNIT TYPE:
STUDIO (TYPE-4)

APARTMENT AREA:
270.18 SQ.FT. (25.1 SQ.M)



BALCONY AREA:
70.07 SQ.FT. (6.51 SQ.M)

DISCLAIMER:
THE COLORED MARKETING FLOOR PLANS PROVIDED BY THE DEVELOPER ARE FOR ILLUSTRATIVE PURPOSES ONLY. ACTUAL DIMENSIONS, LAYOUT, AND FINISHES MAY VARY FROM THOSE DEPICTED IN THE PLANS. FURNITURE, FIXTURES, AND EQUIPMENT SHOWN IN THE PLANS ARE FOR DECORATIVE PURPOSES ONLY AND ARE NOT INCLUDED IN THE PURCHASE OR LEASE OF THE PROPERTY. THE DEVELOPER RESERVES THE RIGHT TO MAKE MODIFICATIONS, REVISIONS, AND CHANGES TO THE FLOOR PLANS, SPECIFICATIONS, AND FEATURES WITHOUT PRIOR NOTICE.



TOTAL APARTMENT AREA:
340.25 SQ.FT. (31.61 SQ.M)

PROJECT NAME / BUILDING:
AM44 / TOWER-F

UNIT NO:
217 to 2217

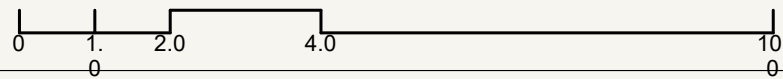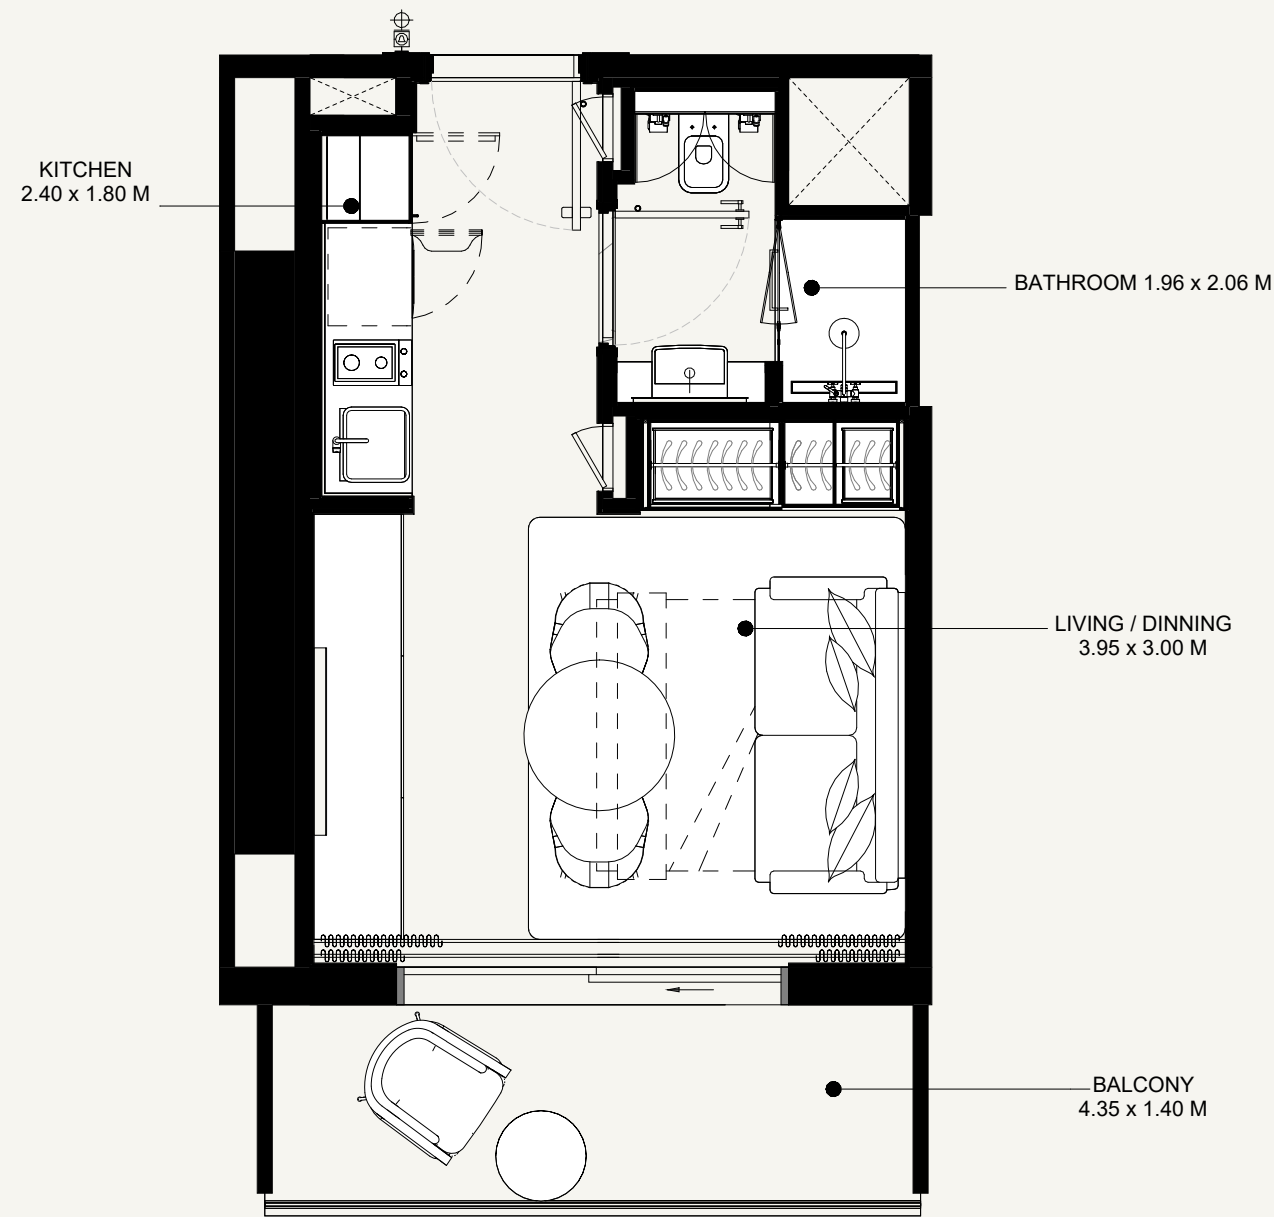

SCALE: N.T.S

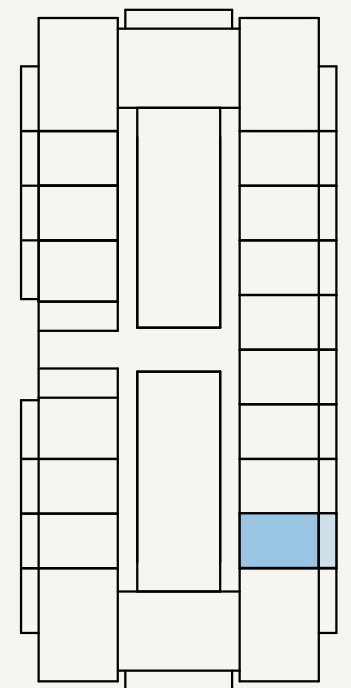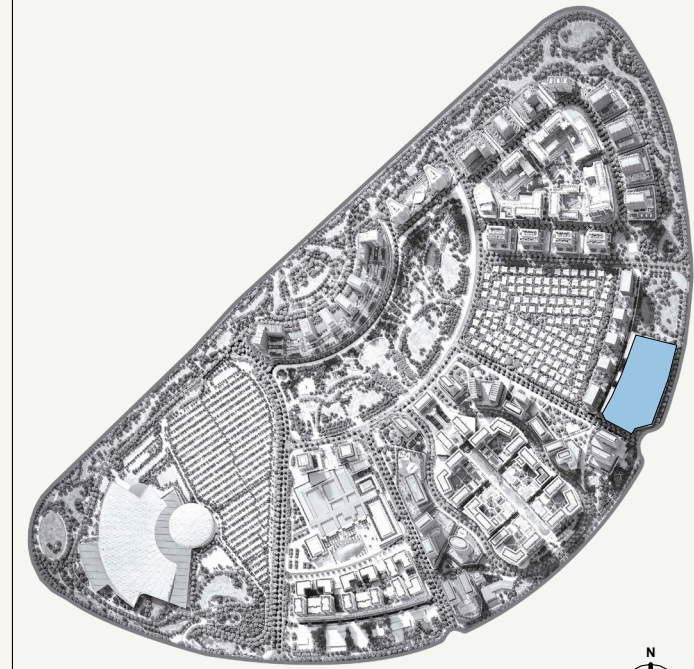

SCALE: N.T.S

AZIZI
Milan

FLOOR NO:
2ND to 22ND FLOOR

UNIT TYPE:
STUDIO (TYPE-4)

APARTMENT AREA:
269.10 SQ.FT. (25.1 SQ.M)




BALCONY AREA:
70.07 SQ.FT. (6.51 SQ.M)

DISCLAIMER:
THE COLORED MARKETING FLOOR PLANS PROVIDED BY THE DEVELOPER ARE FOR ILLUSTRATIVE PURPOSES ONLY. ACTUAL DIMENSIONS, LAYOUT, AND FINISHES MAY VARY FROM THOSE DEPICTED IN THE PLANS. FURNITURE, FIXTURES, AND EQUIPMENT SHOWN IN THE PLANS ARE FOR DECORATIVE PURPOSES ONLY AND ARE NOT INCLUDED IN THE PURCHASE OR LEASE OF THE PROPERTY. THE DEVELOPER RESERVES THE RIGHT TO MAKE MODIFICATIONS, REVISIONS, AND CHANGES TO THE FLOOR PLANS, SPECIFICATIONS, AND FEATURES WITHOUT PRIOR NOTICE.


TOTAL APARTMENT AREA:
339.17 SQ.FT. (31.61 SQ.M)

PROJECT NAME / BUILDING:
AM44 / TOWER-F

UNIT NO:
218 to 2218

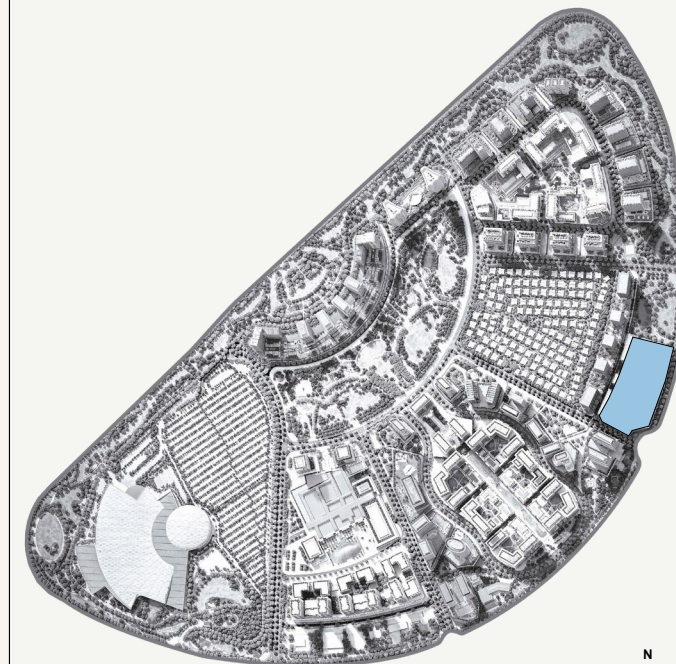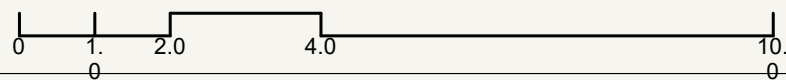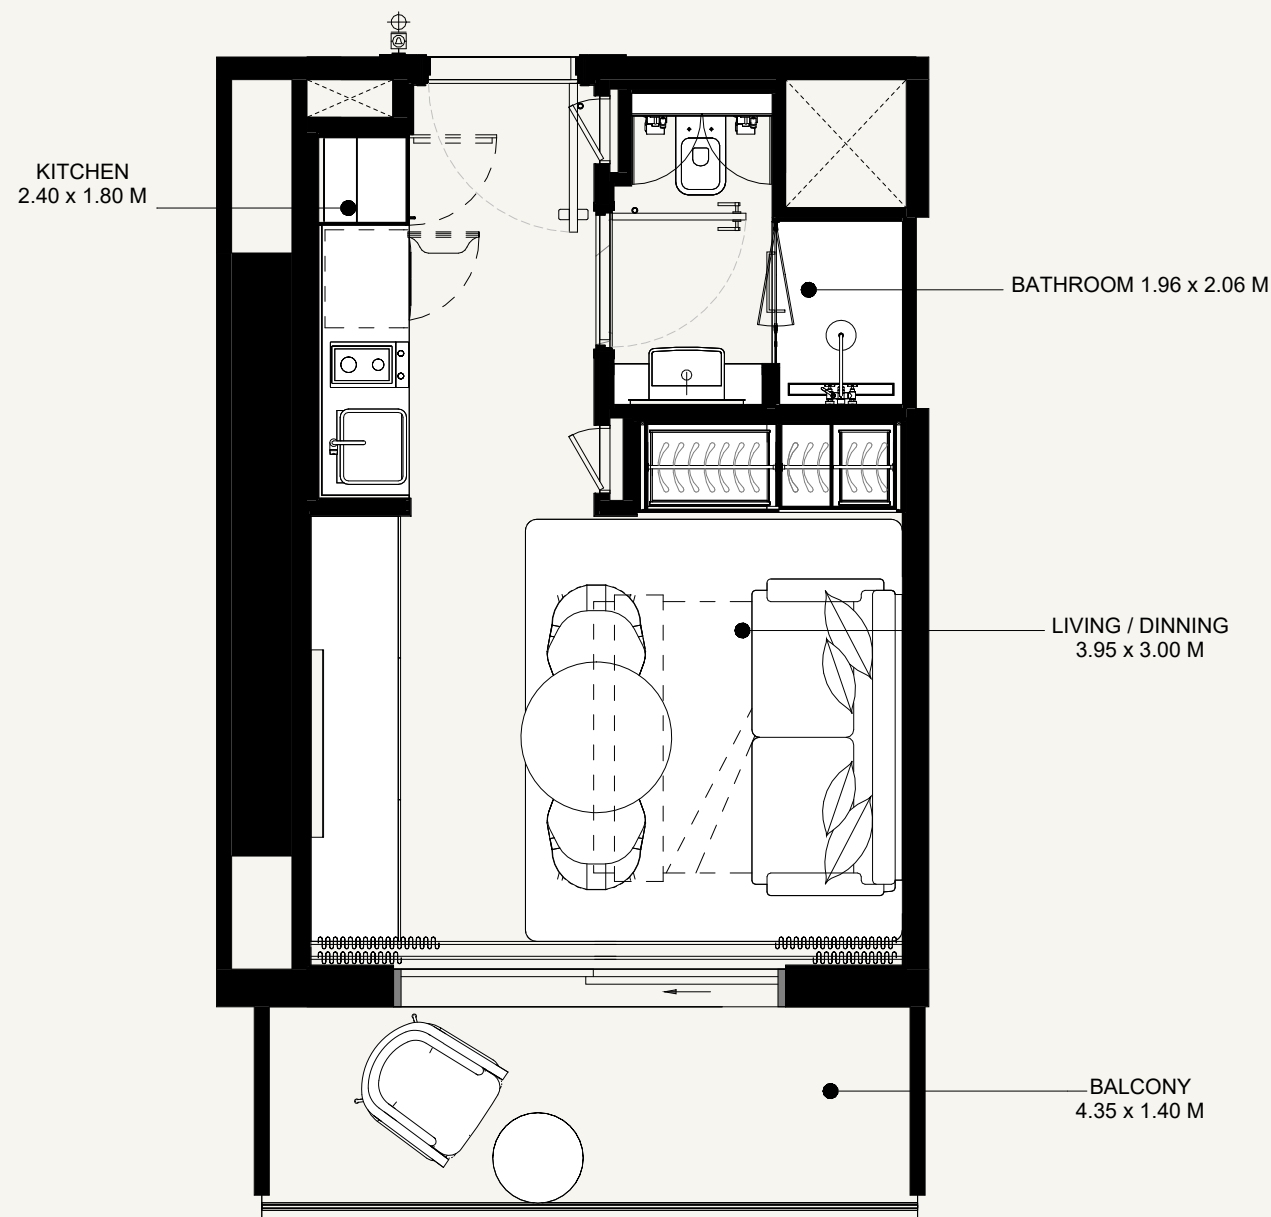

SCALE: N.T.S

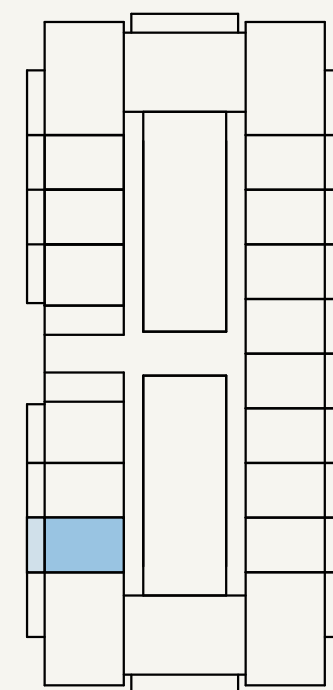

SCALE: N.T.S



AZIZI
Milan

FLOOR NO:
24TH to 33TH FLOOR

UNIT TYPE:
STUDIO (TYPE-4)

APARTMENT AREA:
268.78 SQ.FT. (25.1 SQ.M)




BALCONY AREA:
70.07 SQ.FT. (6.51 SQ.M)

DISCLAIMER:
THE COLORED MARKETING FLOOR PLANS PROVIDED BY THE DEVELOPER ARE FOR ILLUSTRATIVE PURPOSES ONLY. ACTUAL DIMENSIONS, LAYOUT, AND FINISHES MAY VARY FROM THOSE DEPICTED IN THE PLANS. FURNITURE, FIXTURES, AND EQUIPMENT SHOWN IN THE PLANS ARE FOR DECORATIVE PURPOSES ONLY AND ARE NOT INCLUDED IN THE PURCHASE OR LEASE OF THE PROPERTY. THE DEVELOPER RESERVES THE RIGHT TO MAKE MODIFICATIONS, REVISIONS, AND CHANGES TO THE FLOOR PLANS, SPECIFICATIONS, AND FEATURES WITHOUT PRIOR NOTICE.


TOTAL APARTMENT AREA:
338.85 SQ.FT. (31.61 SQ.M)

PROJECT NAME / BUILDING:
AM44 / TOWER-F

UNIT NO:
2402 to 3302

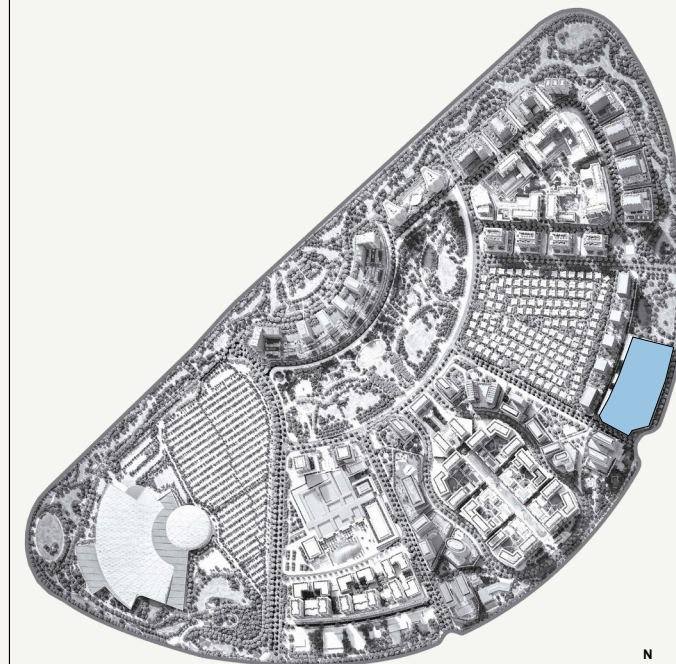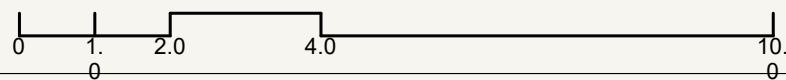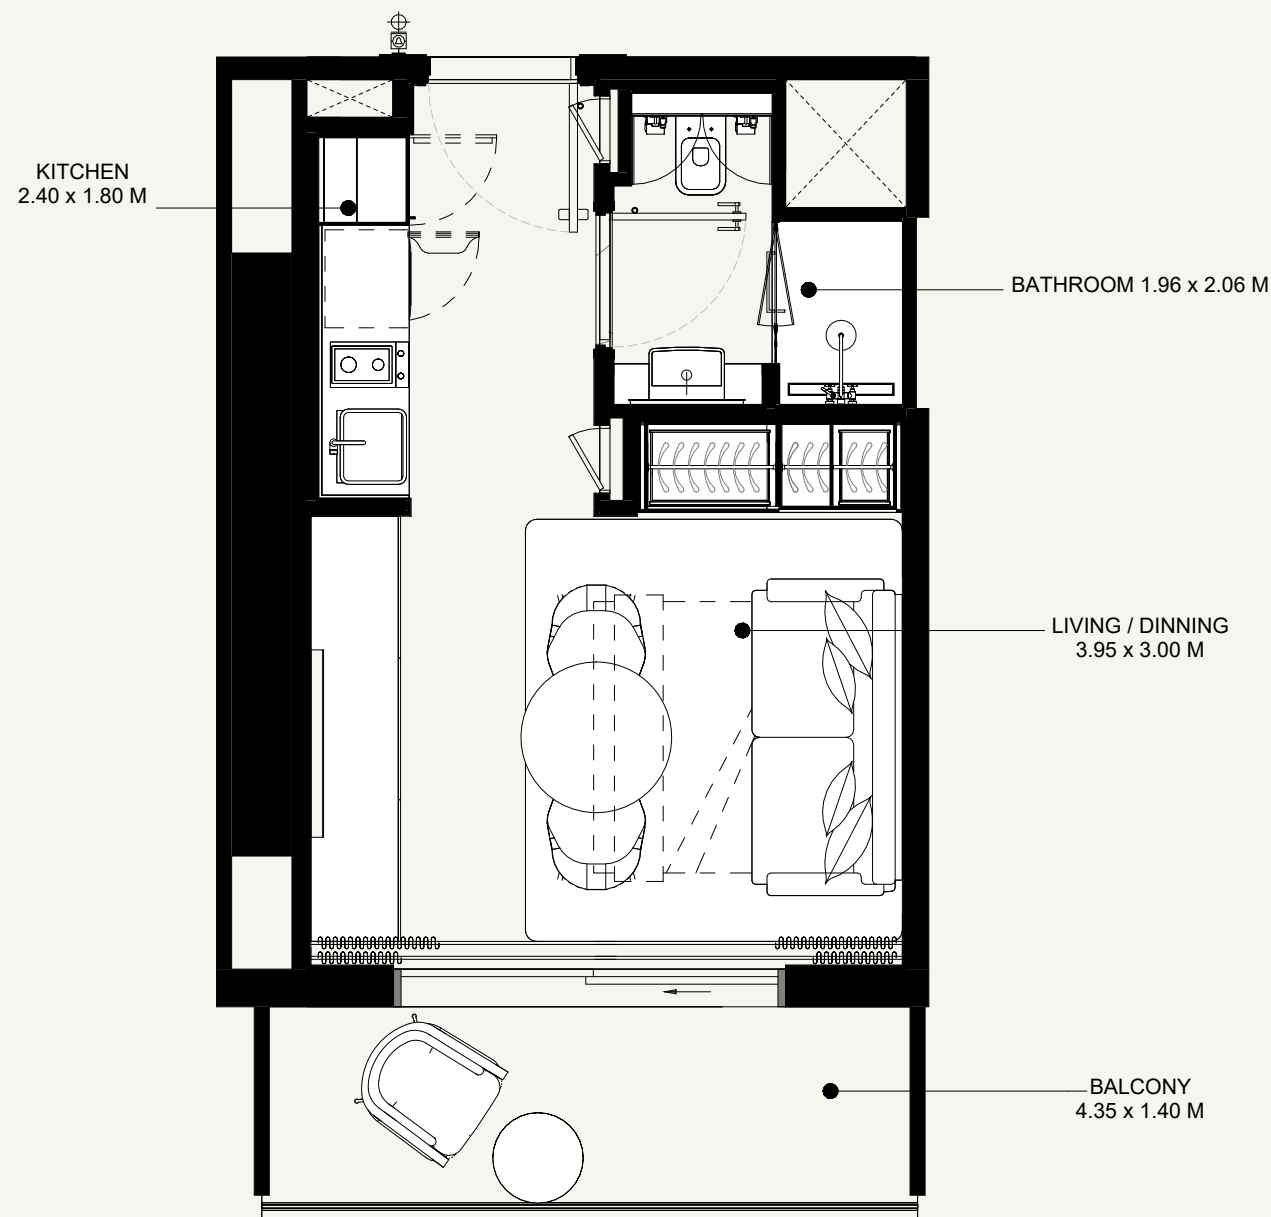

SCALE: N.T.S

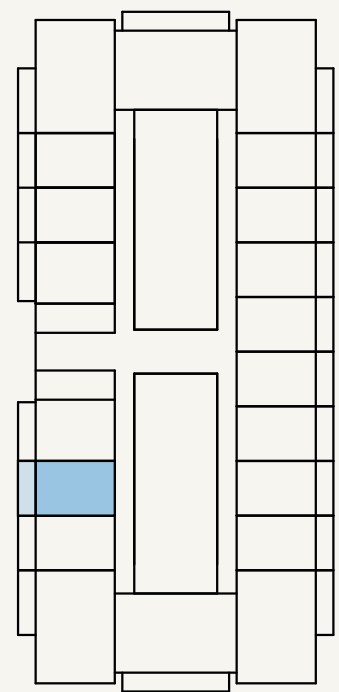

SCALE: N.T.S



AZIZI
Milan

FLOOR NO:
24TH to 33TH FLOOR

UNIT TYPE:
STUDIO (TYPE-4)

APARTMENT AREA:
269.85 SQ.FT. (25.1 SQ.M)



BALCONY AREA:
70.07 SQ.FT. (6.51 SQ.M)

DISCLAIMER:
THE COLORED MARKETING FLOOR PLANS PROVIDED BY THE DEVELOPER ARE FOR ILLUSTRATIVE PURPOSES ONLY. ACTUAL DIMENSIONS, LAYOUT, AND FINISHES MAY VARY FROM THOSE DEPICTED IN THE PLANS. FURNITURE, FIXTURES, AND EQUIPMENT SHOWN IN THE PLANS ARE FOR DECORATIVE PURPOSES ONLY AND ARE NOT INCLUDED IN THE PURCHASE OR LEASE OF THE PROPERTY. THE DEVELOPER RESERVES THE RIGHT TO MAKE MODIFICATIONS, REVISIONS, AND CHANGES TO THE FLOOR PLANS, SPECIFICATIONS, AND FEATURES WITHOUT PRIOR NOTICE.


TOTAL APARTMENT AREA:
339.93 SQ.FT. (31.61 SQ.M)

PROJECT NAME / BUILDING:
AM44 / TOWER-F


UNIT NO:
2403 to 3303

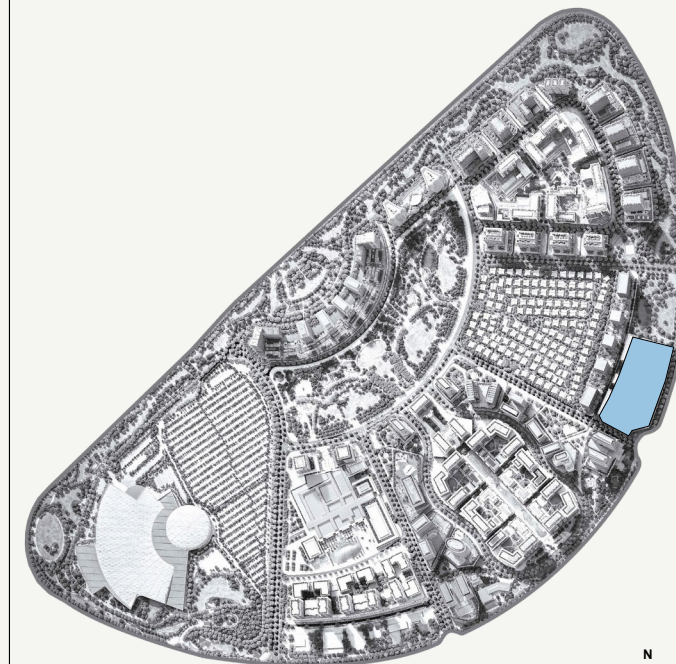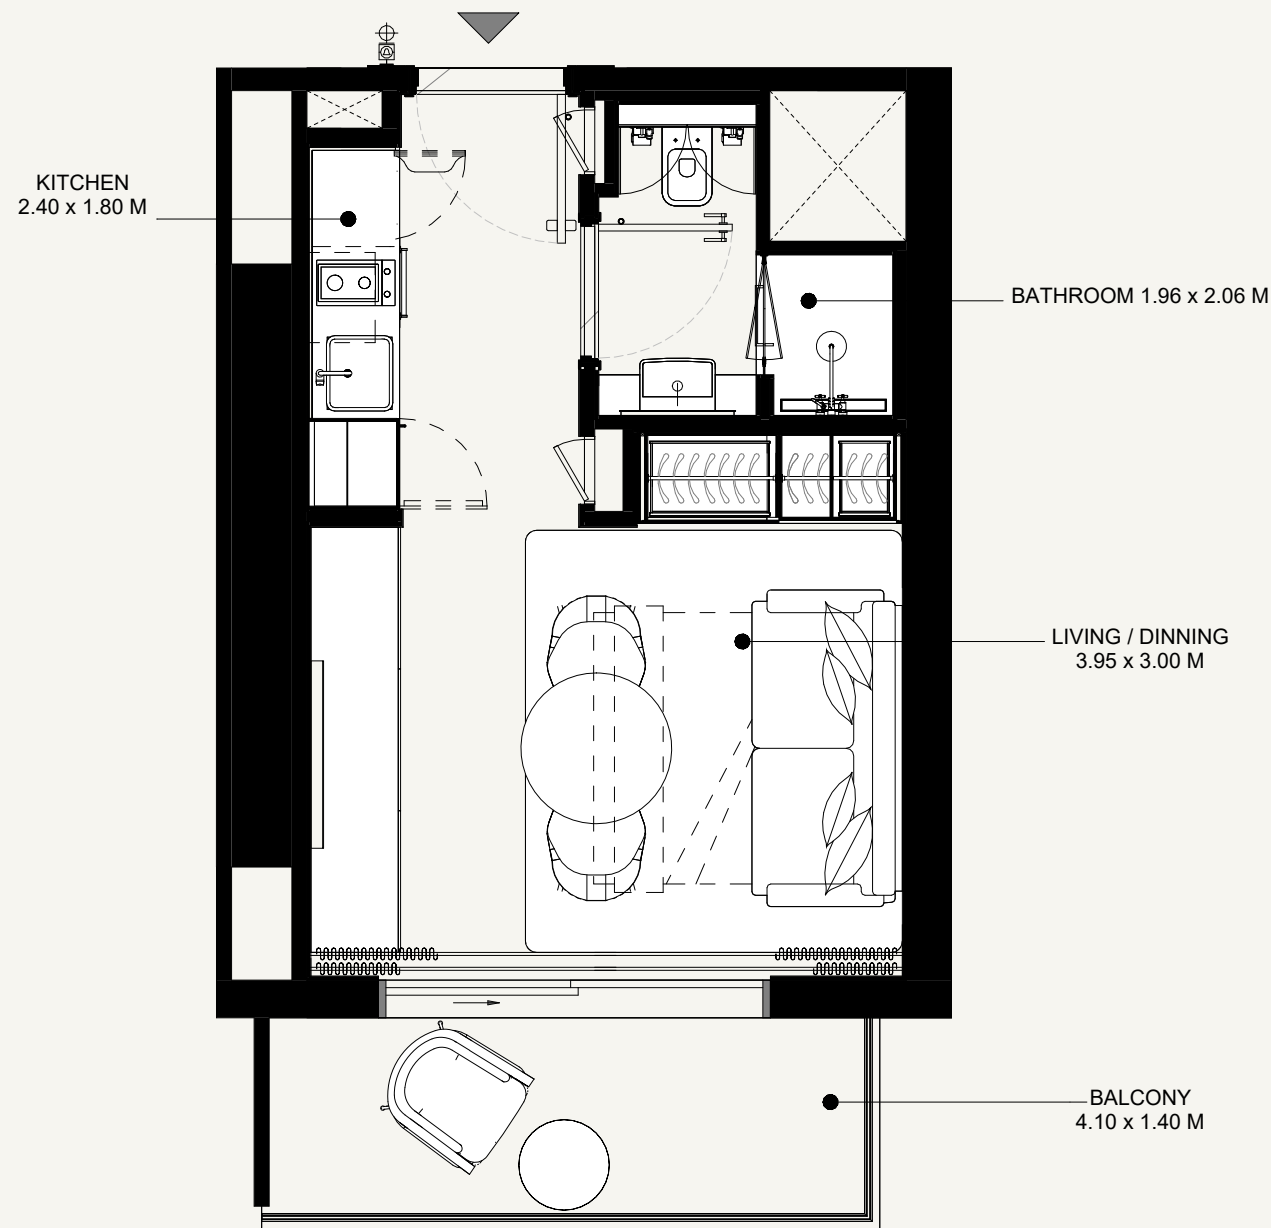

SCALE: N.T.S

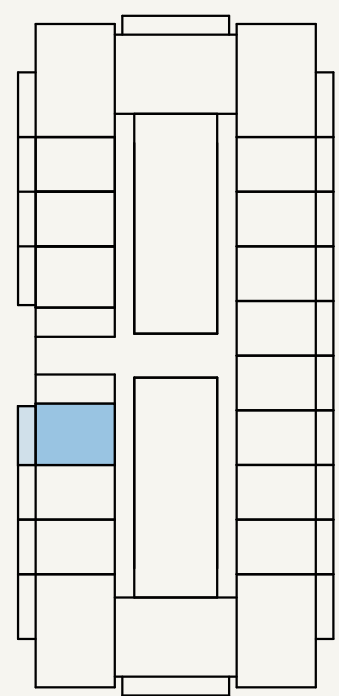

SCALE: N.T.S

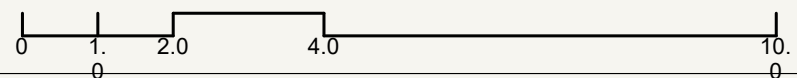

FLOOR NO:
24TH to 33TH FLOOR

APARTMENT AREA:
274.80 SQ.FT. (25.51 SQ.M)

DISCLAIMER:
THE COLORED MARKETING FLOOR PLANS PROVIDED BY THE DEVELOPER ARE FOR ILLUSTRATIVE PURPOSES ONLY. ACTUAL DIMENSIONS, LAYOUT, AND FINISHES MAY VARY FROM THOSE DEPICTED IN THE PLANS. FURNITURE, FIXTURES, AND EQUIPMENT SHOWN IN THE PLANS ARE FOR DECORATIVE PURPOSES ONLY AND ARE NOT INCLUDED IN THE PURCHASE OR LEASE OF THE PROPERTY. THE DEVELOPER RESERVES THE RIGHT TO MAKE MODIFICATIONS, REVISIONS, AND CHANGES TO THE FLOOR PLANS, SPECIFICATIONS, AND FEATURES WITHOUT PRIOR NOTICE.



PROJECT NAME / BUILDING:
AM44 / TOWER-F

UNIT TYPE:
STUDIO (TYPE-2)


BALCONY AREA:
65.01 SQ.FT. (6.04 SQ.M)

TOTAL APARTMENT AREA:
339.82SQ.FT. (31.55 SQ.M)


UNIT NO:
2404 to 3304

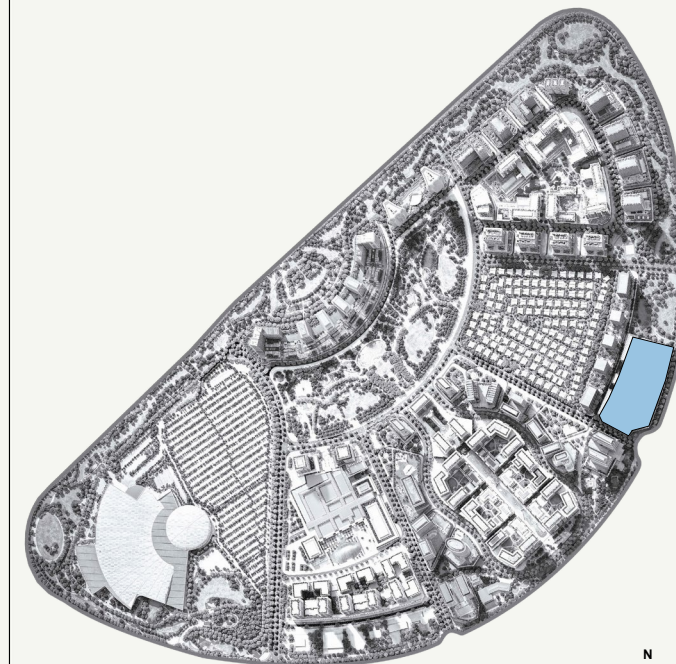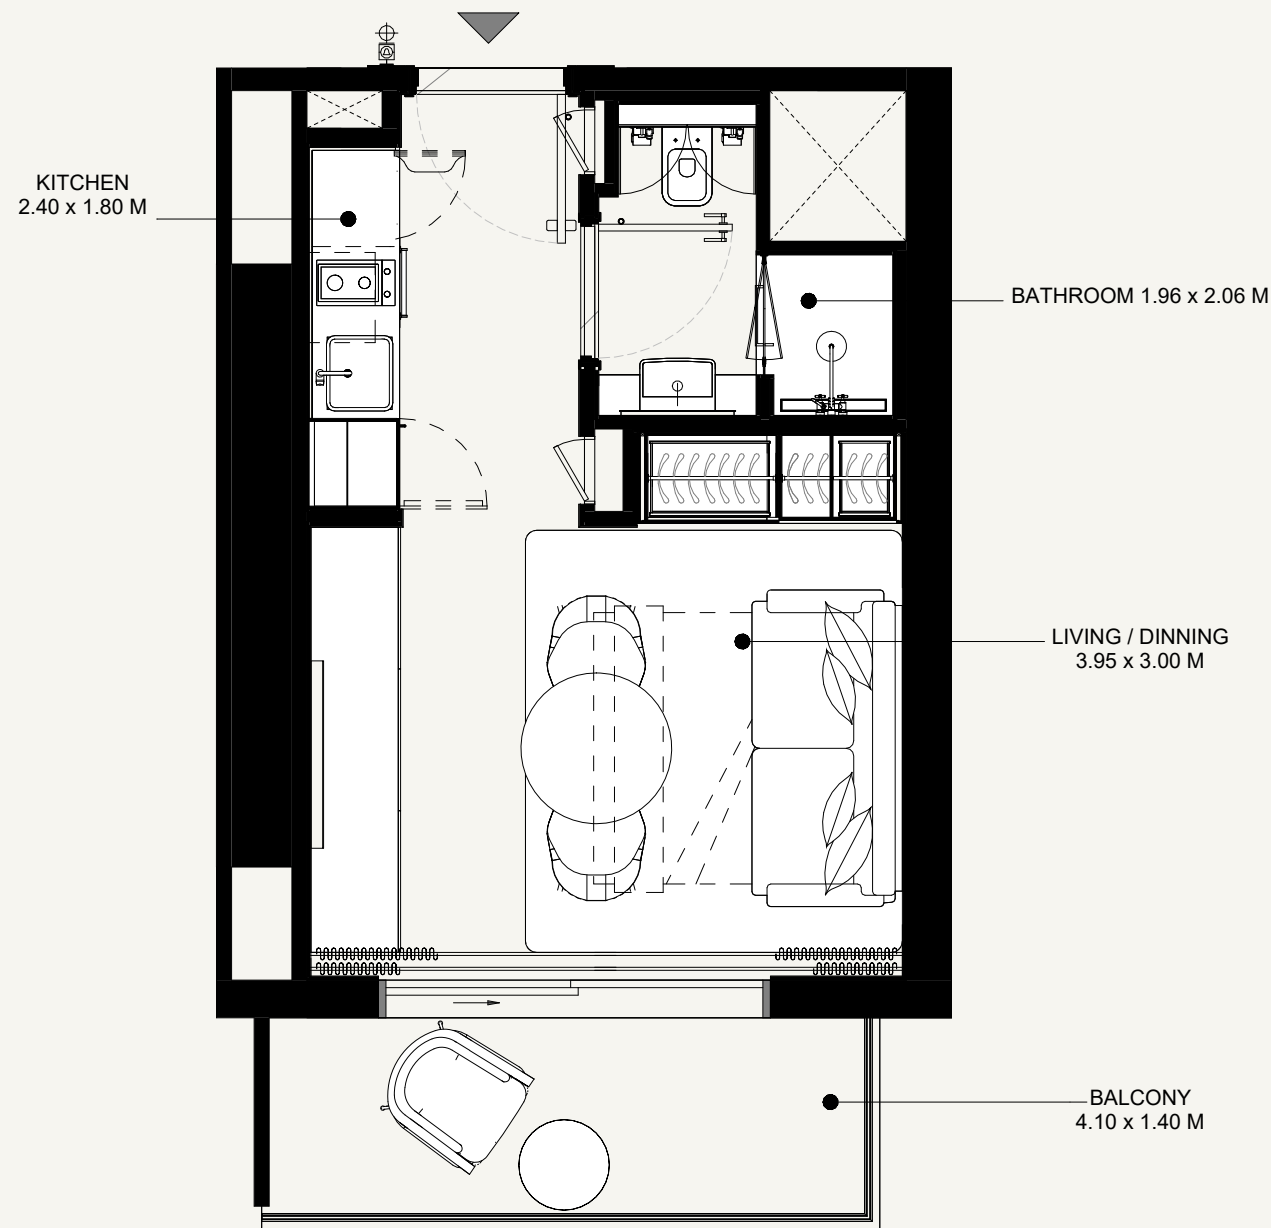

SCALE: N.T.S

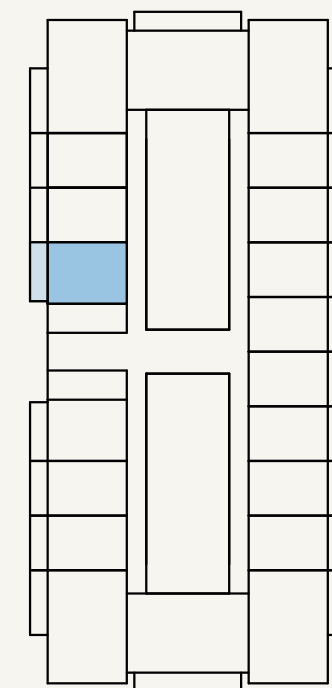

SCALE: N.T.S

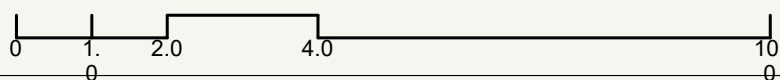

AZIZI
Milan

FLOOR NO:
24TH to 33 TH FLOOR

UNIT TYPE:
STUDIO (TYPE-2)

APARTMENT AREA:
274.70 SQ.FT. (25.51 SQ.M)




BALCONY AREA:
65.01 SQ.FT. (6.04 SQ.M)

DISCLAIMER:
THE COLORED MARKETING FLOOR PLANS PROVIDED BY THE DEVELOPER ARE FOR ILLUSTRATIVE PURPOSES ONLY. ACTUAL DIMENSIONS, LAYOUT, AND FINISHES MAY VARY FROM THOSE DEPICTED IN THE PLANS. FURNITURE, FIXTURES, AND EQUIPMENT SHOWN IN THE PLANS ARE FOR DECORATIVE PURPOSES ONLY AND ARE NOT INCLUDED IN THE PURCHASE OR LEASE OF THE PROPERTY. THE DEVELOPER RESERVES THE RIGHT TO MAKE MODIFICATIONS, REVISIONS, AND CHANGES TO THE FLOOR PLANS, SPECIFICATIONS, AND FEATURES WITHOUT PRIOR NOTICE.


TOTAL APARTMENT AREA:
339.71 SQ.FT. (31.55 SQ.M)

PROJECT NAME / BUILDING:
AM44 / TOWER-F

UNIT NO:
2405 to 3305

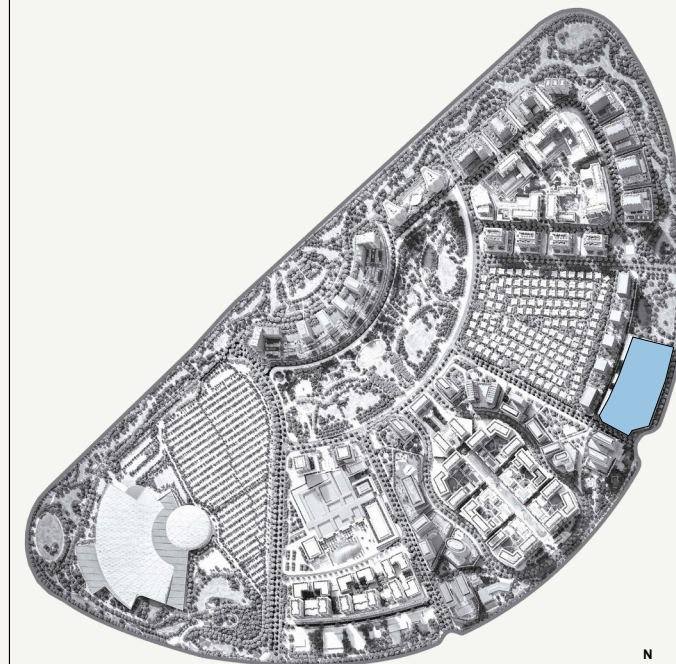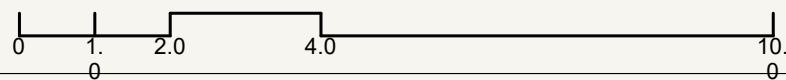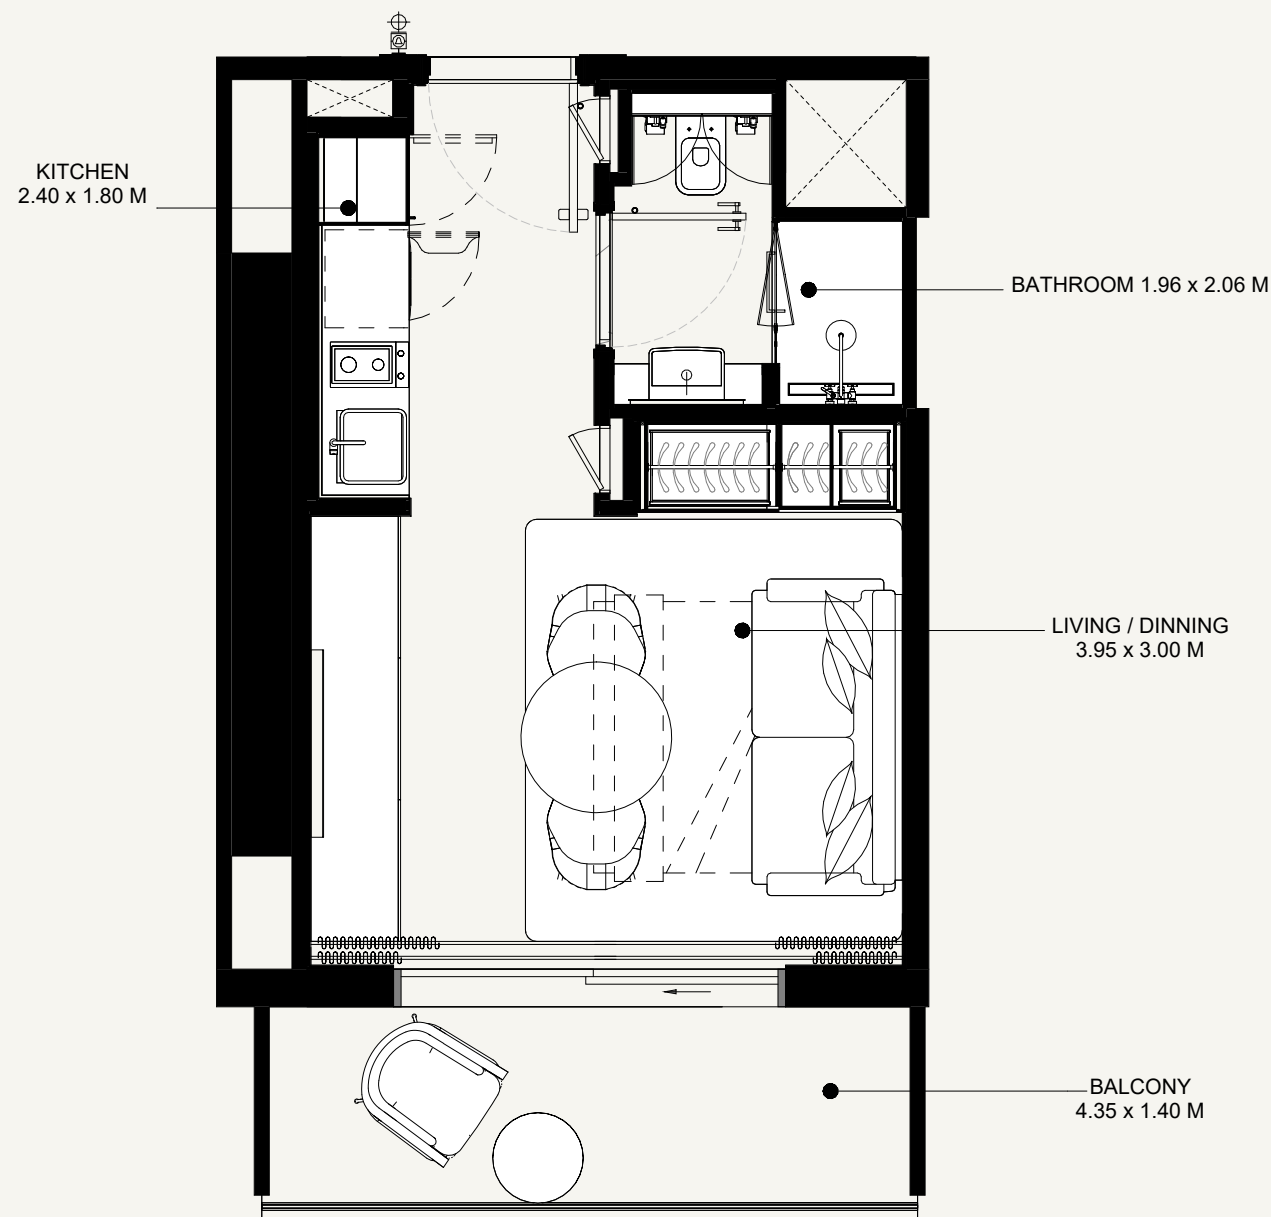

SCALE: N.T.S

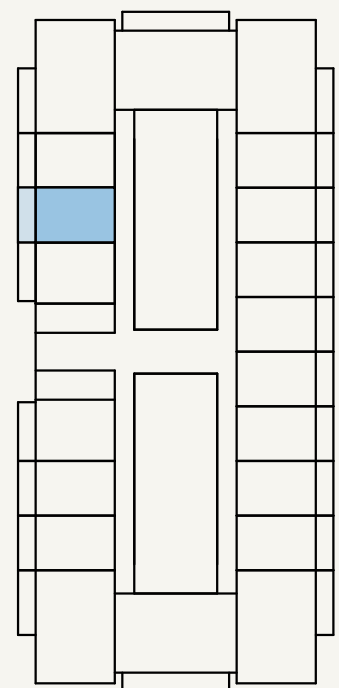

SCALE: N.T.S



AZIZI
Milan

FLOOR NO:
24TH to 33TH FLOOR

UNIT TYPE:
STUDIO (TYPE-4)

APARTMENT AREA:
269.85SQ.FT. (25.1 SQ.M)




BALCONY AREA:
70.07 SQ.FT. (6.51 SQ.M)

DISCLAIMER:
THE COLORED MARKETING FLOOR PLANS PROVIDED BY THE DEVELOPER ARE FOR ILLUSTRATIVE PURPOSES ONLY. ACTUAL DIMENSIONS, LAYOUT, AND FINISHES MAY VARY FROM THOSE DEPICTED IN THE PLANS. FURNITURE, FIXTURES, AND EQUIPMENT SHOWN IN THE PLANS ARE FOR DECORATIVE PURPOSES ONLY AND ARE NOT INCLUDED IN THE PURCHASE OR LEASE OF THE PROPERTY. THE DEVELOPER RESERVES THE RIGHT TO MAKE MODIFICATIONS, REVISIONS, AND CHANGES TO THE FLOOR PLANS, SPECIFICATIONS, AND FEATURES WITHOUT PRIOR NOTICE.


TOTAL APARTMENT AREA:
339.93 SQ.FT. (31.61 SQ.M)

PROJECT NAME / BUILDING:
AM44 / TOWER-F

UNIT NO:
2406 to 3306

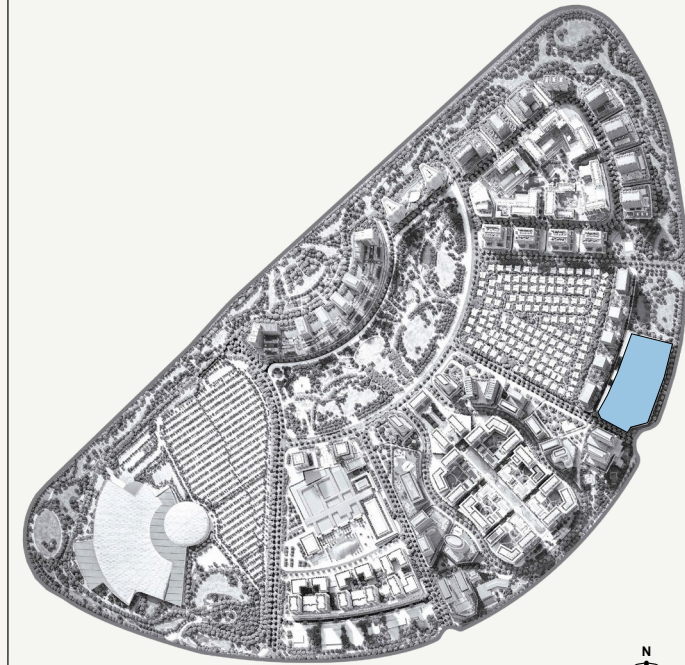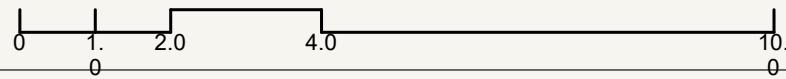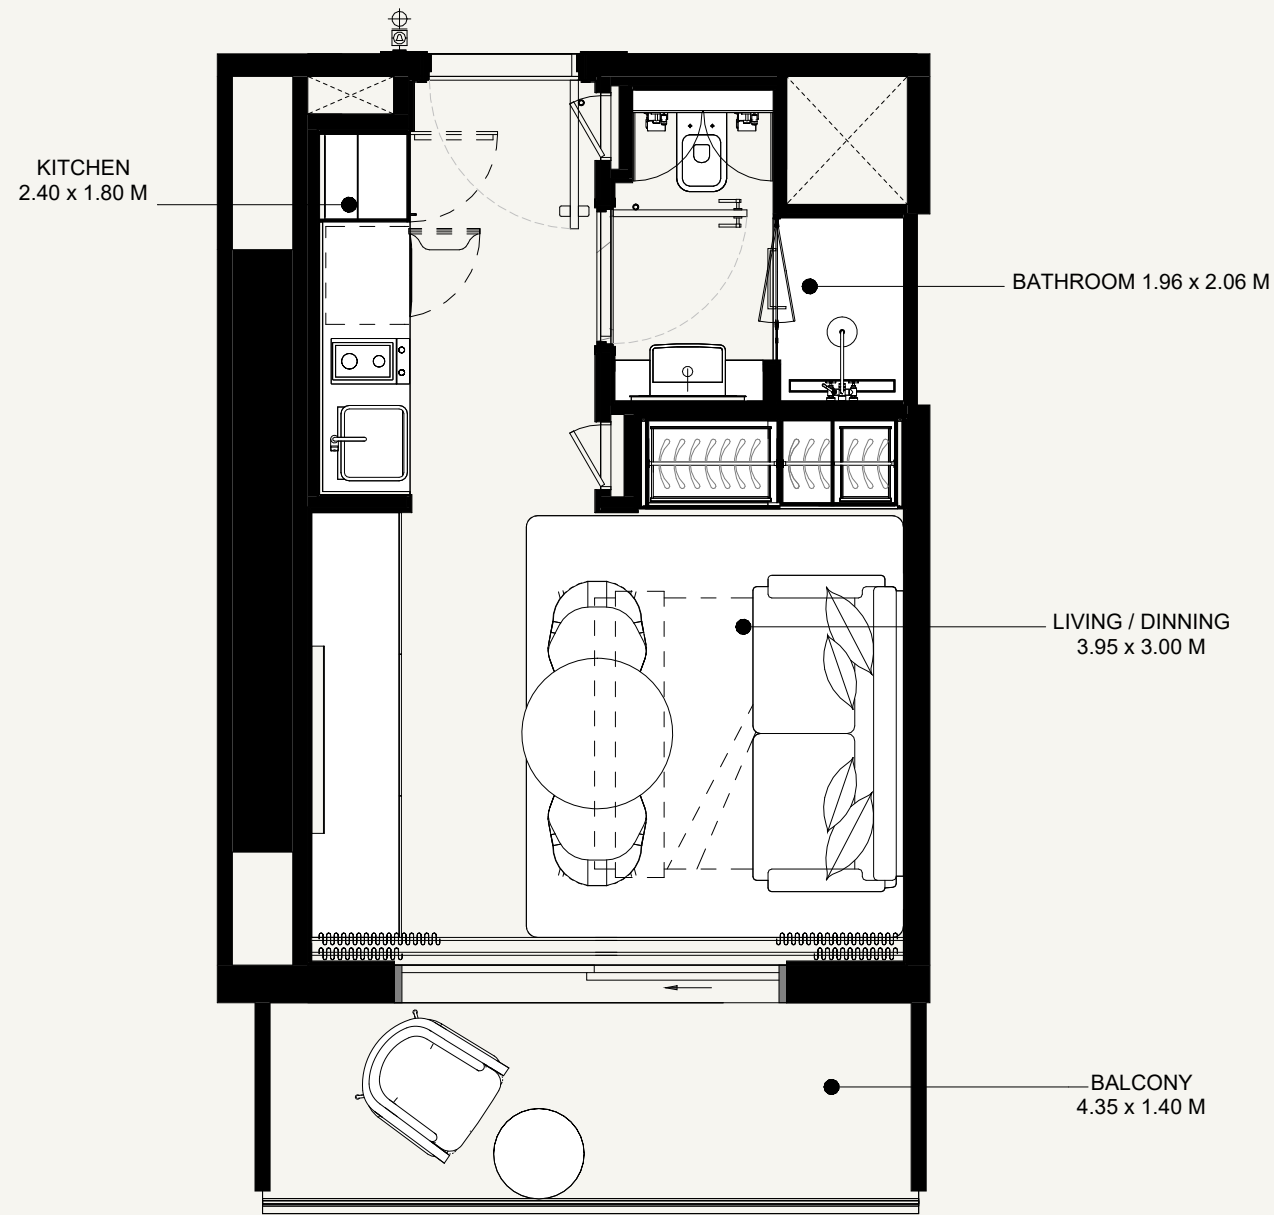

SCALE: N.T.S

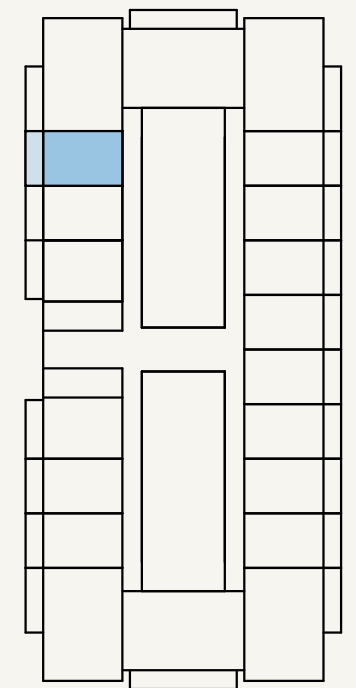

SCALE: N.T.S

AZIZI
Milan

FLOOR NO:
24TH to 33TH FLOOR

UNIT TYPE:
STUDIO (TYPE-4)

APARTMENT AREA:
268.78 SQ.FT. (25.1 SQ.M)



BALCONY AREA:
70.07 SQ.FT. (6.51 SQ.M)

DISCLAIMER:
THE COLORED MARKETING FLOOR PLANS PROVIDED BY THE DEVELOPER ARE FOR ILLUSTRATIVE PURPOSES ONLY. ACTUAL DIMENSIONS, LAYOUT, AND FINISHES MAY VARY FROM THOSE DEPICTED IN THE PLANS. FURNITURE, FIXTURES, AND EQUIPMENT SHOWN IN THE PLANS ARE FOR DECORATIVE PURPOSES ONLY AND ARE NOT INCLUDED IN THE PURCHASE OR LEASE OF THE PROPERTY. THE DEVELOPER RESERVES THE RIGHT TO MAKE MODIFICATIONS, REVISIONS, AND CHANGES TO THE FLOOR PLANS, SPECIFICATIONS, AND FEATURES WITHOUT PRIOR NOTICE.


TOTAL APARTMENT AREA:
338.85 SQ.FT. (31.61 SQ.M)

PROJECT NAME / BUILDING:
AM44 / TOWER-F

UNIT NO:
2407 to 3307

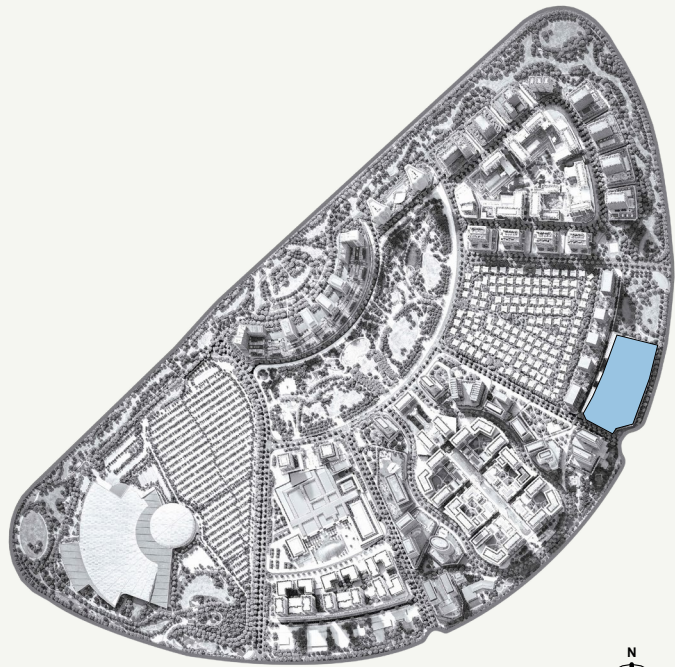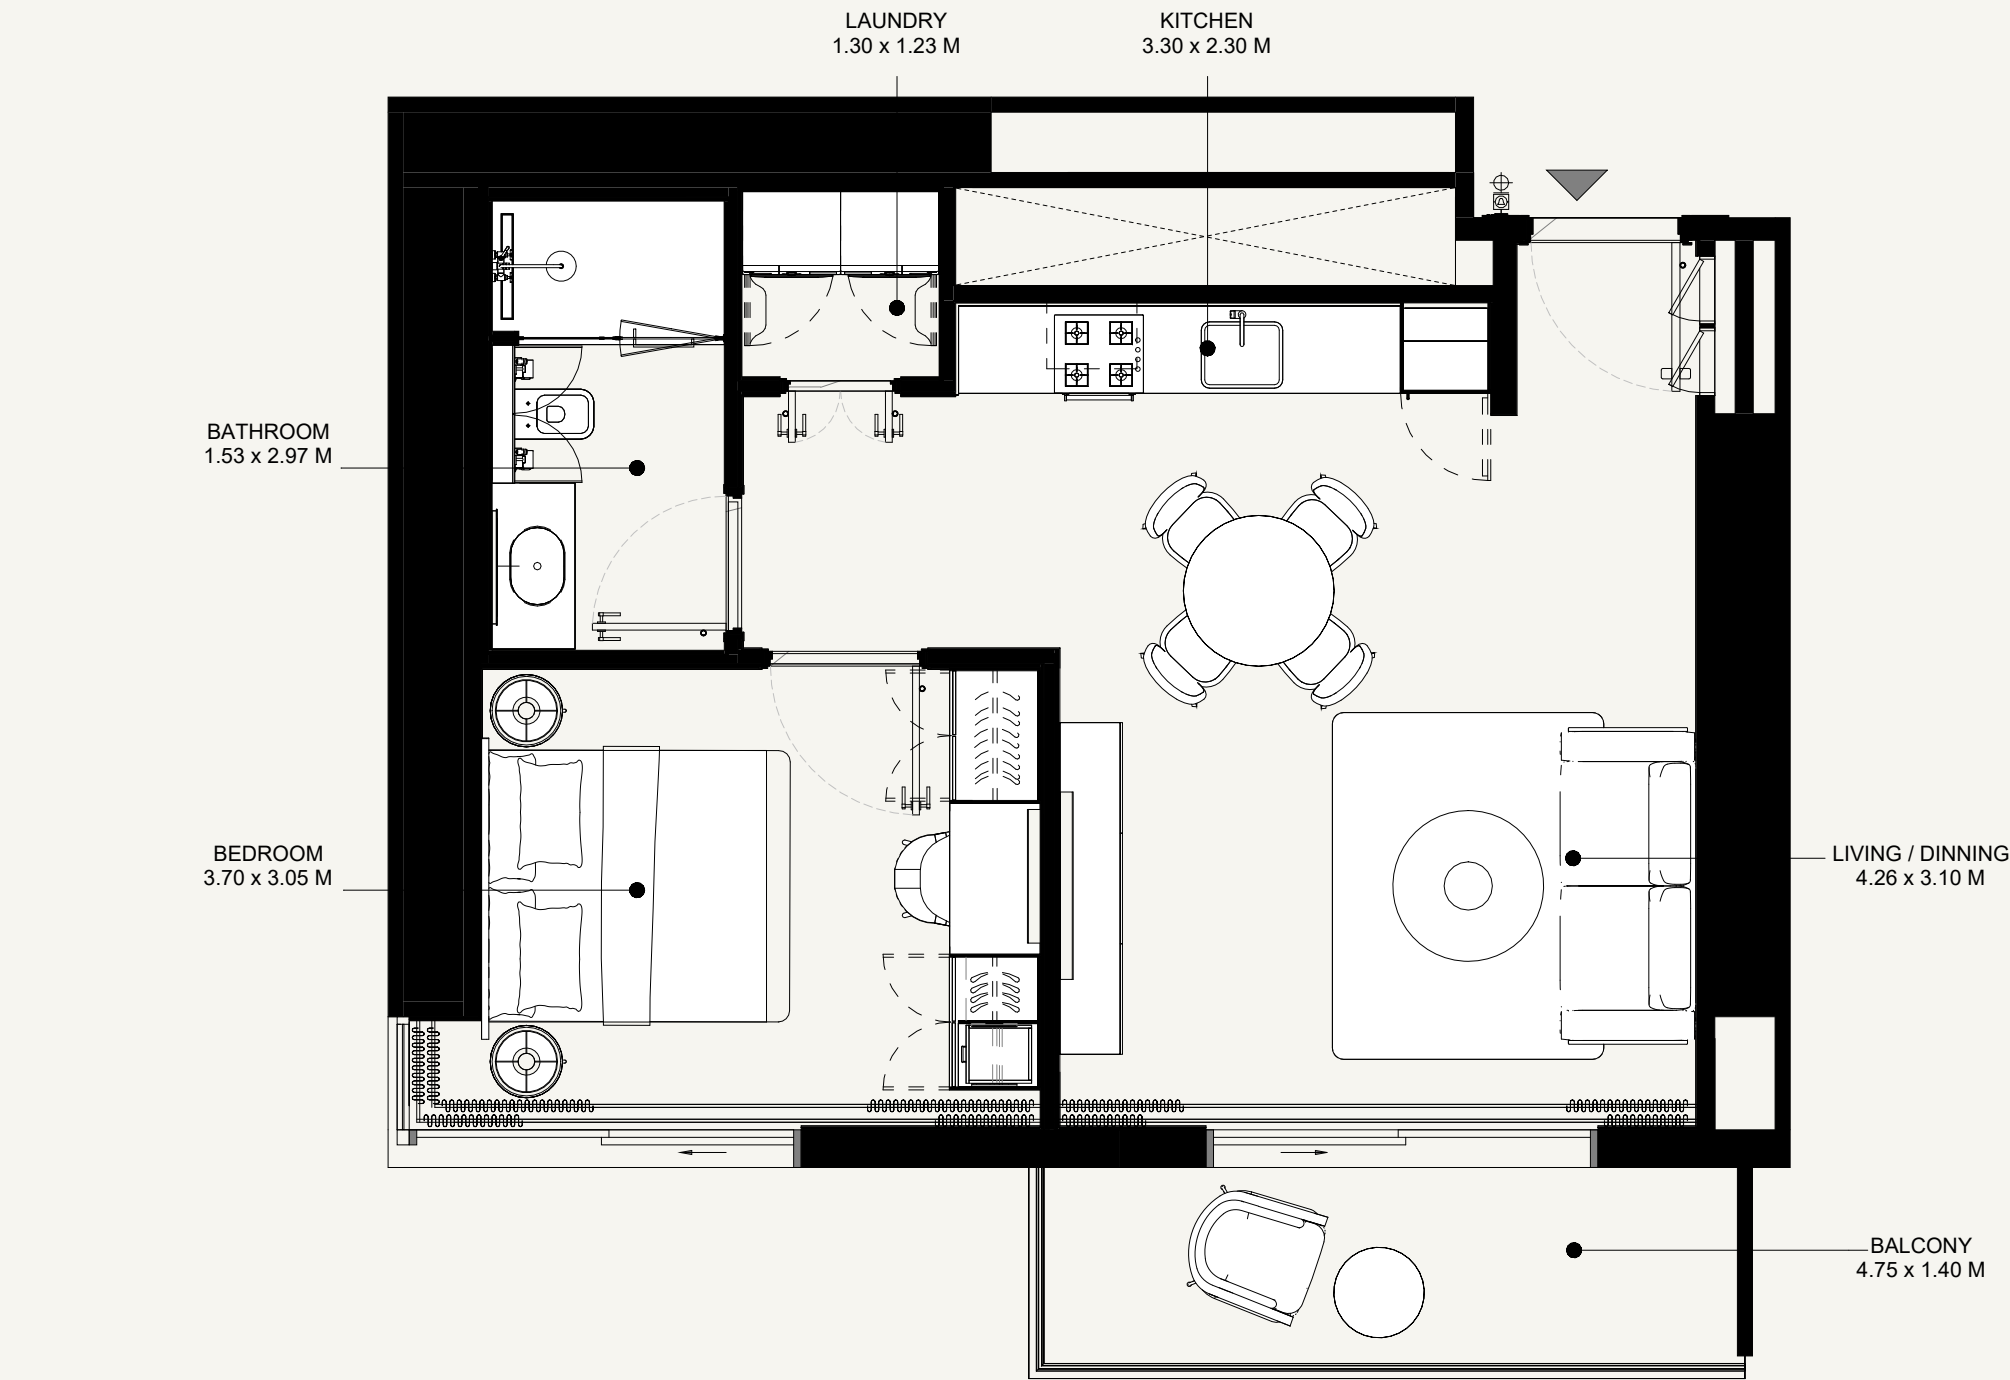

SCALE: N.T.S

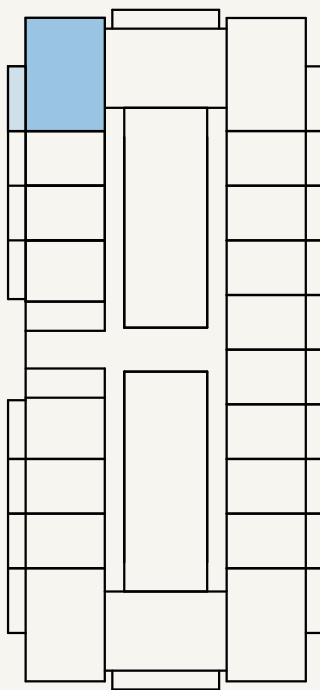

SCALE: N.T.S

AZIZI
Milan

FLOOR NO:
24TH to 33 TH FLOOR

UNIT TYPE:
1 BEDROOM (TYPE-2)

APARTMENT AREA:
574.91 SQ.FT. (53.23 SQ.M)





BALCONY AREA:
75.13 SQ.FT. (6.97 SQ.M)

DISCLAIMER:
THE COLORED MARKETING FLOOR PLANS PROVIDED BY THE DEVELOPER ARE FOR ILLUSTRATIVE PURPOSES ONLY. ACTUAL DIMENSIONS, LAYOUT, AND FINISHES MAY VARY FROM THOSE DEPICTED IN THE PLANS. FURNITURE, FIXTURES, AND EQUIPMENT SHOWN IN THE PLANS ARE FOR DECORATIVE PURPOSES ONLY AND ARE NOT INCLUDED IN THE PURCHASE OR LEASE OF THE PROPERTY. THE DEVELOPER RESERVES THE RIGHT TO MAKE MODIFICATIONS, REVISIONS, AND CHANGES TO THE FLOOR PLANS, SPECIFICATIONS, AND FEATURES WITHOUT PRIOR NOTICE.

TOTAL APARTMENT AREA:
650.04 SQ.FT. (60.20 SQ.M)

PROJECT NAME / BUILDING:
AM44 / TOWER-F

UNIT NO:
2408 to 3308

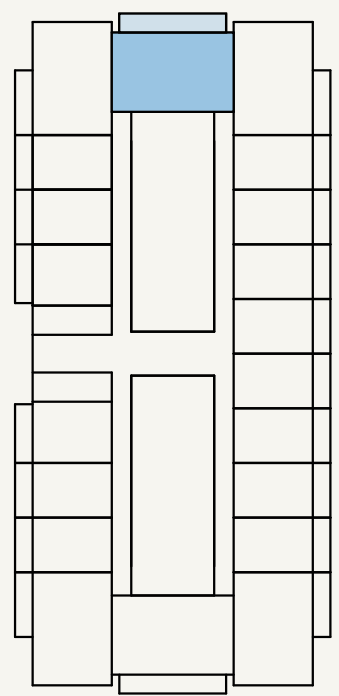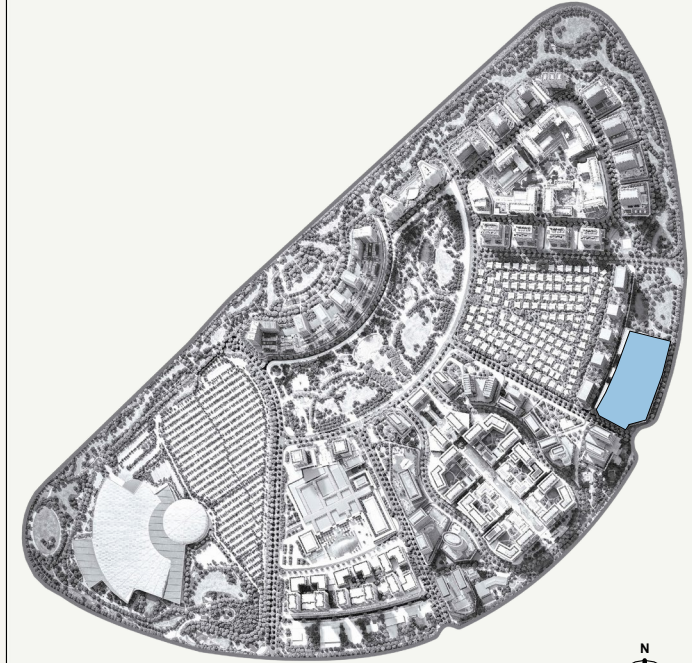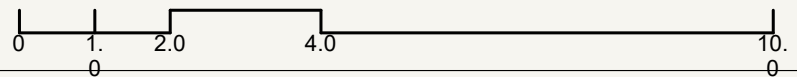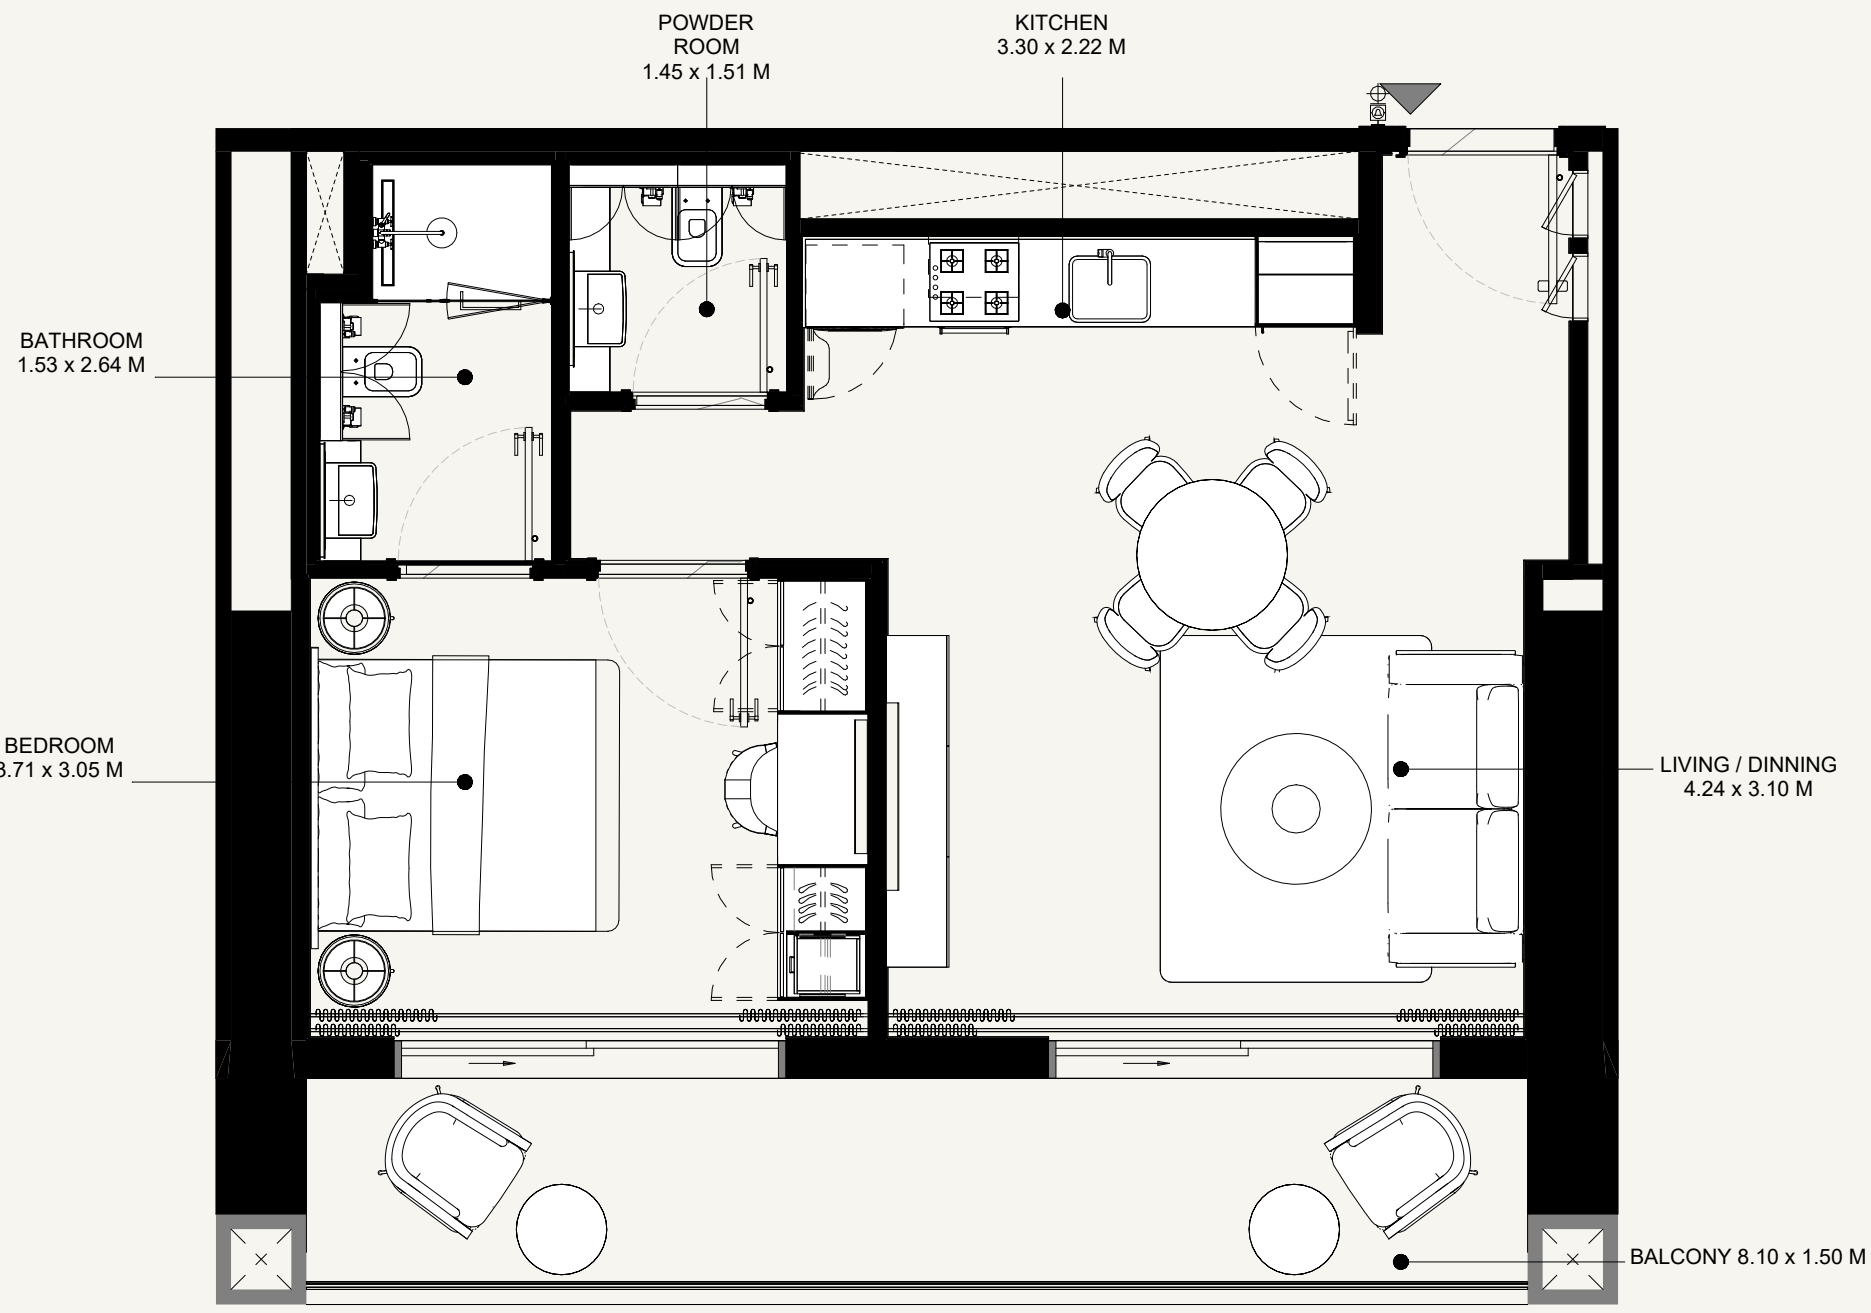

AZIZI
Milan

FLOOR NO:
24TH to 33 TH FLOOR

UNIT TYPE:
1 BEDROOM (TYPE 1)

APARTMENT AREA:
541.97 SQ.FT. (50.11 SQ.M)





BALCONY AREA:
140.69 SQ.FT. (13.06 SQ.M)

DISCLAIMER:
THE COLORED MARKETING FLOOR PLANS PROVIDED BY THE DEVELOPER ARE FOR ILLUSTRATIVE PURPOSES ONLY. ACTUAL DIMENSIONS, LAYOUT, AND FINISHES MAY VARY FROM THOSE DEPICTED IN THE PLANS. FURNITURE, FIXTURES, AND EQUIPMENT SHOWN IN THE PLANS ARE FOR DECORATIVE PURPOSES ONLY AND ARE NOT INCLUDED IN THE PURCHASE OR LEASE OF THE PROPERTY. THE DEVELOPER RESERVES THE RIGHT TO MAKE MODIFICATIONS, REVISIONS, AND CHANGES TO THE FLOOR PLANS, SPECIFICATIONS, AND FEATURES WITHOUT PRIOR NOTICE.

TOTAL APARTMENT AREA:
682.65SQ.FT. (63.17 SQ.M)

PROJECT NAME / BUILDING:
AM44 / TOWER-F

UNIT NO:
2409 to 3309

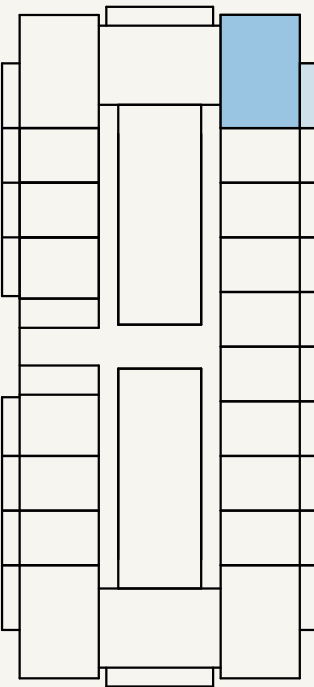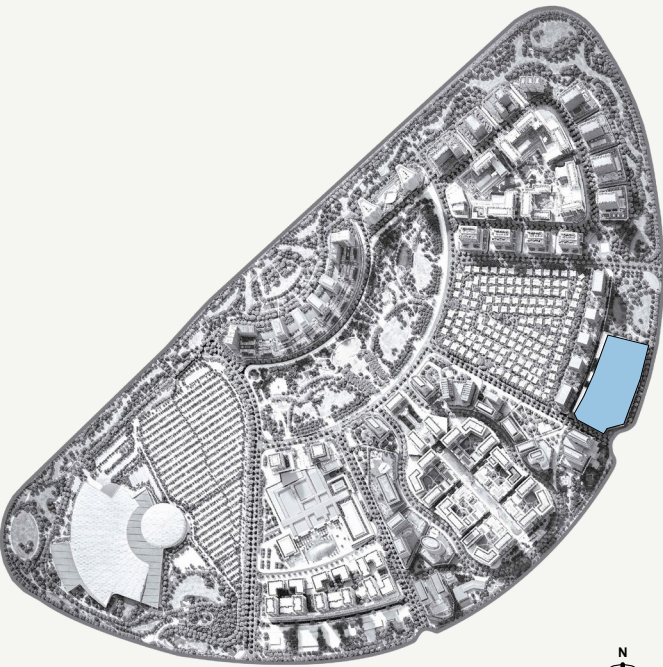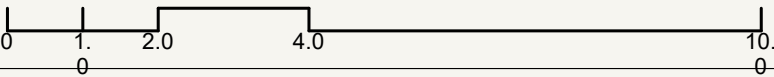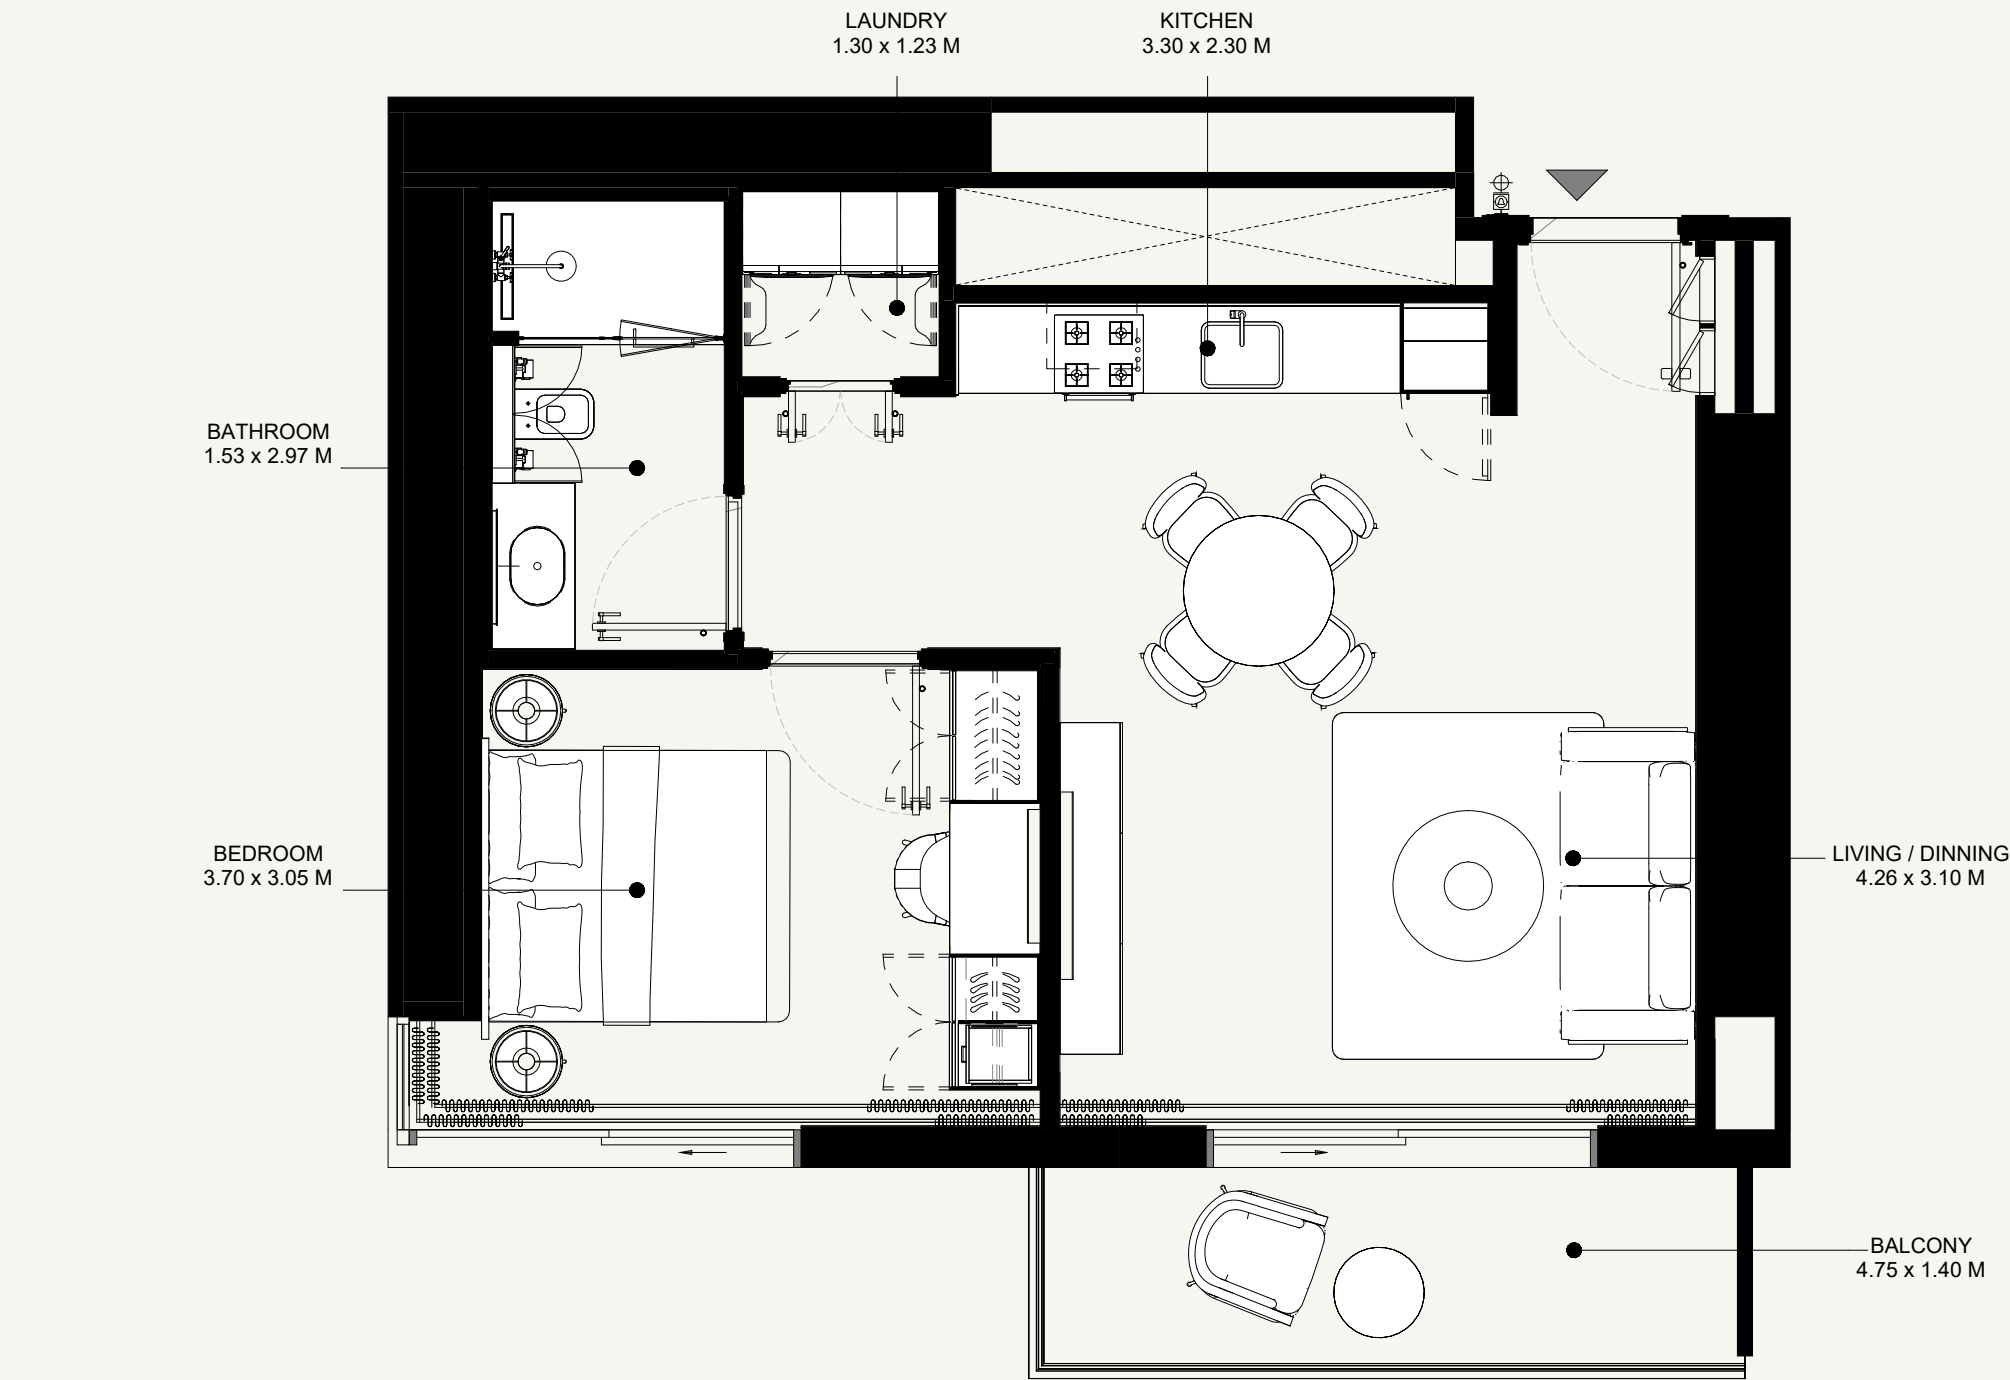

AZIZI
Milan

FLOOR NO:
24ND to 33TH FLOOR

UNIT TYPE:
1 BEDROOM (TYPE-2)

APARTMENT AREA:
574.80 SQ.FT. (53.23 SQ.M)





BALCONY AREA:
75.13 SQ.FT. (6.97 SQ.M)

DISCLAIMER:
THE COLORED MARKETING FLOOR PLANS PROVIDED BY THE DEVELOPER ARE FOR ILLUSTRATIVE PURPOSES ONLY. ACTUAL DIMENSIONS, LAYOUT, AND FINISHES MAY VARY FROM THOSE DEPICTED IN THE PLANS. FURNITURE, FIXTURES, AND EQUIPMENT SHOWN IN THE PLANS ARE FOR DECORATIVE PURPOSES ONLY AND ARE NOT INCLUDED IN THE PURCHASE OR LEASE OF THE PROPERTY. THE DEVELOPER RESERVES THE RIGHT TO MAKE MODIFICATIONS, REVISIONS, AND CHANGES TO THE FLOOR PLANS, SPECIFICATIONS, AND FEATURES WITHOUT PRIOR NOTICE.

TOTAL APARTMENT AREA:
649.93 SQ.FT. (60.20 SQ.M)

PROJECT NAME / BUILDING:
AM44 / TOWER-F

UNIT NO:
2410 to 3310

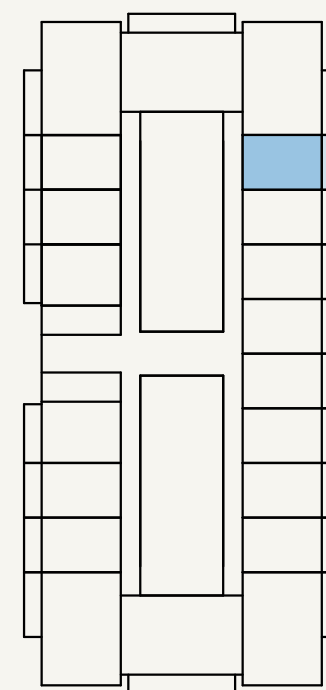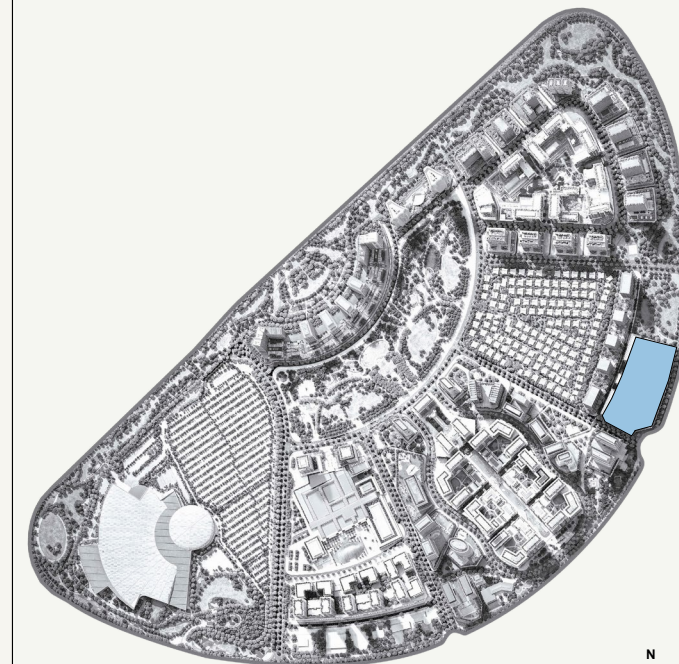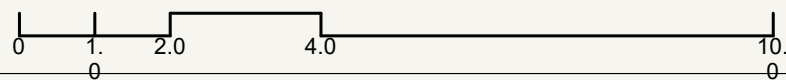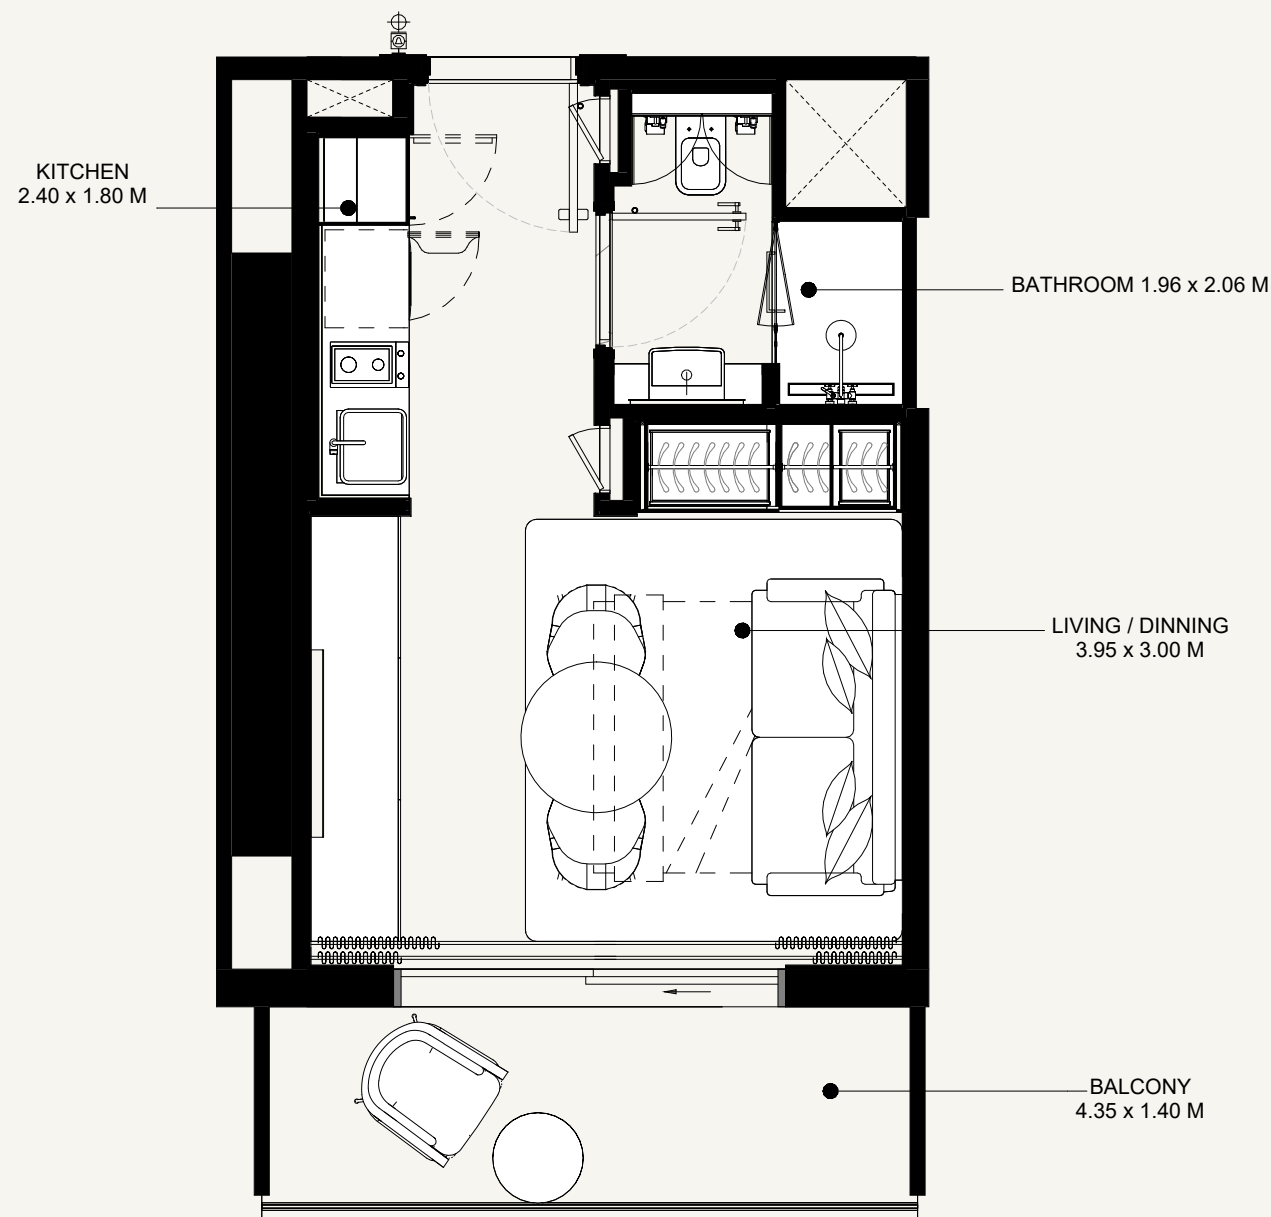

AZIZI
Milan

FLOOR NO:
24TH to 33TH FLOOR

UNIT TYPE:
STUDIO (TYPE-4)

APARTMENT AREA:
269.10 SQ.FT. (25.1 SQ.M)





BALCONY AREA:
70.07 SQ.FT. (6.51 SQ.M)

DISCLAIMER:
THE COLORED MARKETING FLOOR PLANS PROVIDED BY THE DEVELOPER ARE FOR ILLUSTRATIVE PURPOSES ONLY. ACTUAL DIMENSIONS, LAYOUT, AND FINISHES MAY VARY FROM THOSE DEPICTED IN THE PLANS. FURNITURE, FIXTURES, AND EQUIPMENT SHOWN IN THE PLANS ARE FOR DECORATIVE PURPOSES ONLY AND ARE NOT INCLUDED IN THE PURCHASE OR LEASE OF THE PROPERTY. THE DEVELOPER RESERVES THE RIGHT TO MAKE MODIFICATIONS, REVISIONS, AND CHANGES TO THE FLOOR PLANS, SPECIFICATIONS, AND FEATURES WITHOUT PRIOR NOTICE.

TOTAL APARTMENT AREA:
339.17 SQ.FT. (31.61 SQ.M)

PROJECT NAME / BUILDING:
AM44 / TOWER-F

UNIT NO:
2411 to 3311

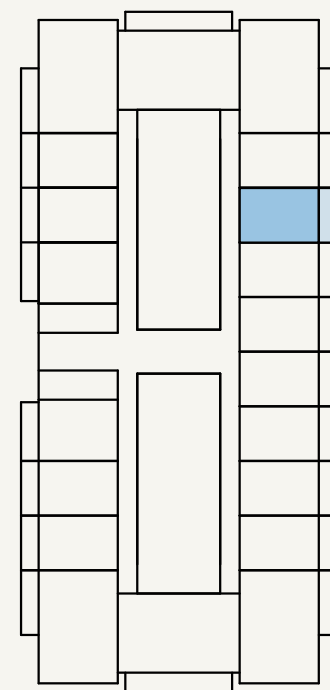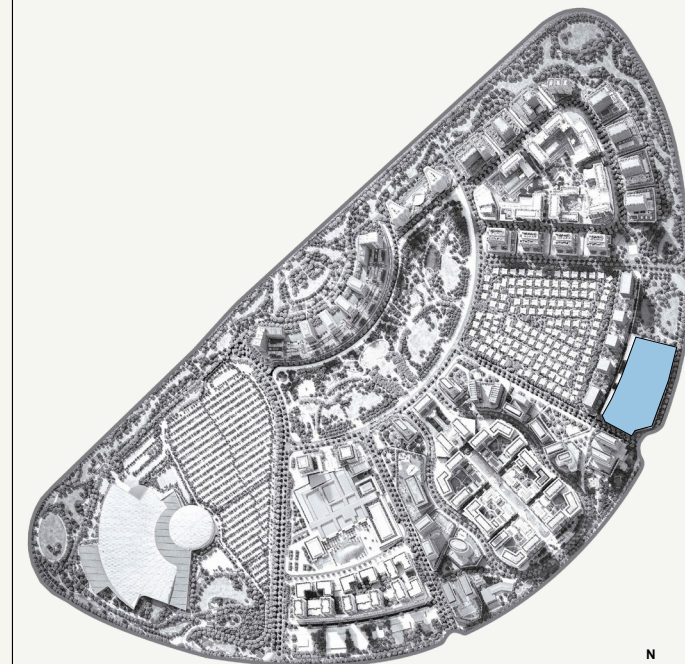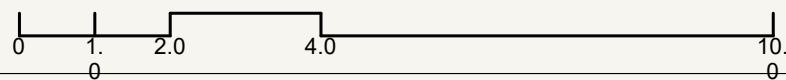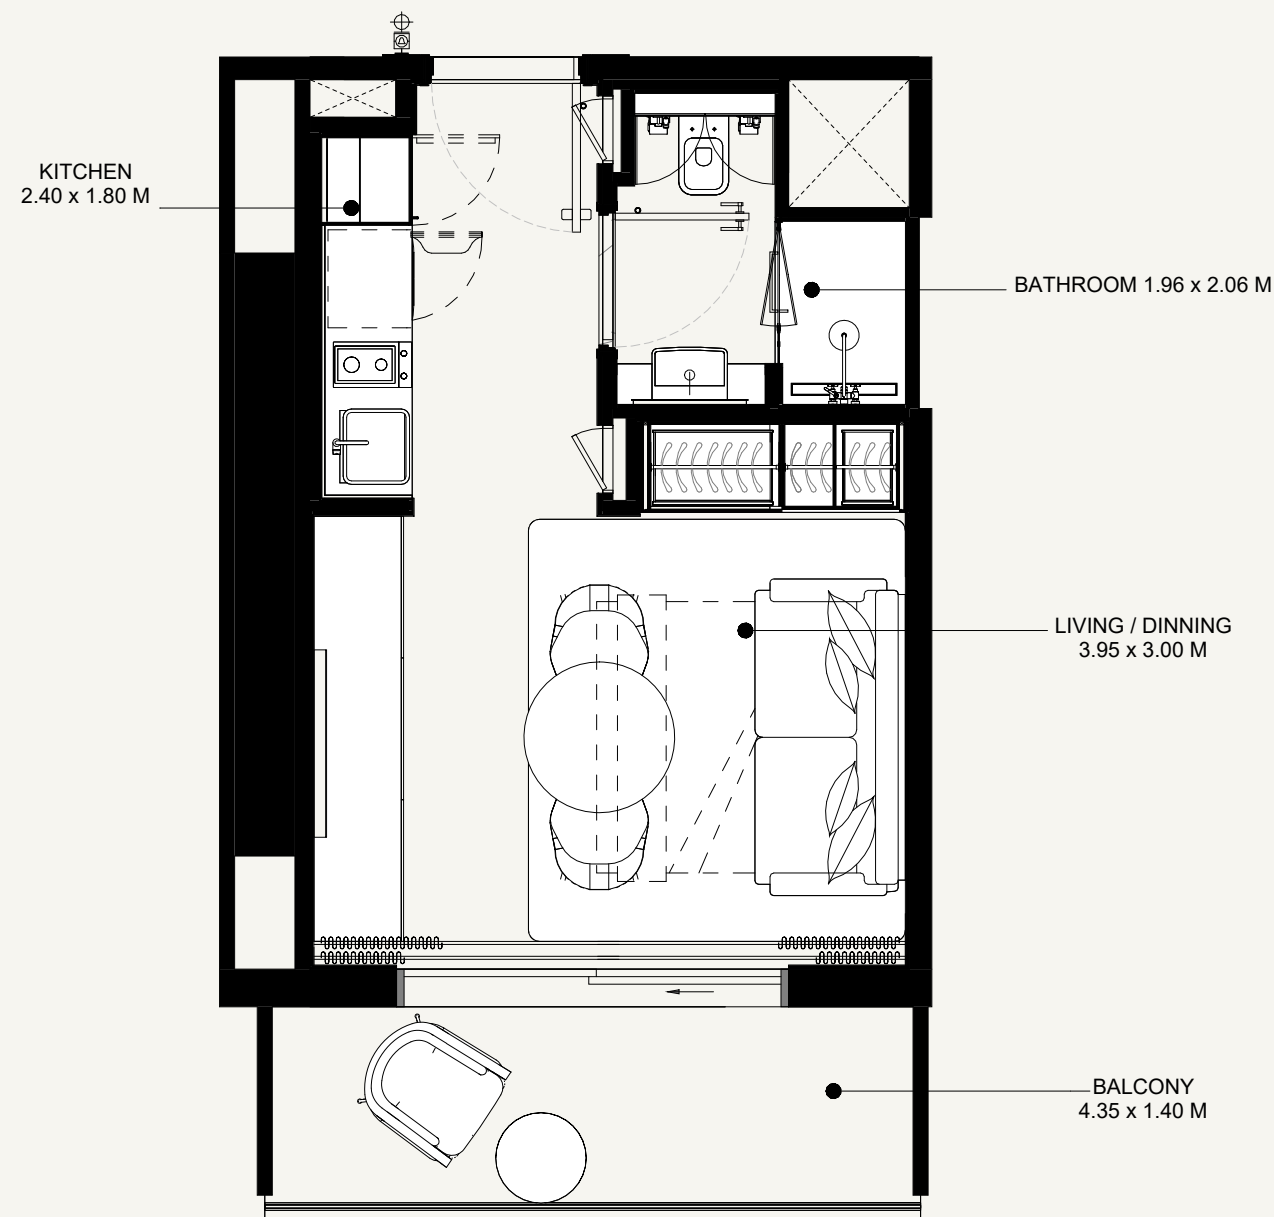

AZIZI
Milan

FLOOR NO:
24TH to 33TH FLOOR

UNIT TYPE:
STUDIO (TYPE-4)

APARTMENT AREA:
270.18 SQ.FT. (25.1 SQ.M)




BALCONY AREA:
70.07 SQ.FT. (6.51 SQ.M)

DISCLAIMER:
THE COLORED MARKETING FLOOR PLANS PROVIDED BY THE DEVELOPER ARE FOR ILLUSTRATIVE PURPOSES ONLY. ACTUAL DIMENSIONS, LAYOUT, AND FINISHES MAY VARY FROM THOSE DEPICTED IN THE PLANS. FURNITURE, FIXTURES, AND EQUIPMENT SHOWN IN THE PLANS ARE FOR DECORATIVE PURPOSES ONLY AND ARE NOT INCLUDED IN THE PURCHASE OR LEASE OF THE PROPERTY. THE DEVELOPER RESERVES THE RIGHT TO MAKE MODIFICATIONS, REVISIONS, AND CHANGES TO THE FLOOR PLANS, SPECIFICATIONS, AND FEATURES WITHOUT PRIOR NOTICE.


TOTAL APARTMENT AREA:
340.25 SQ.FT. (31.61 SQ.M)

PROJECT NAME / BUILDING:
AM44 / TOWER-F

UNIT NO:
2412 to 3312

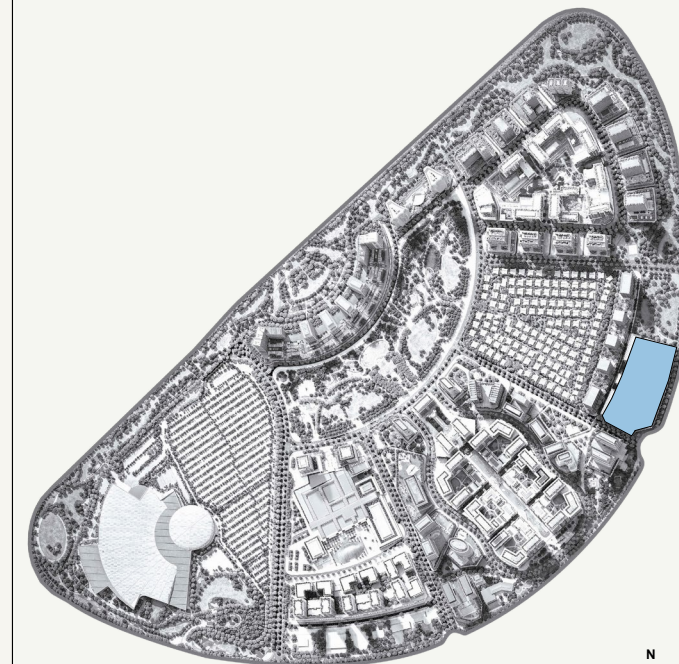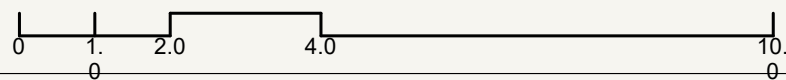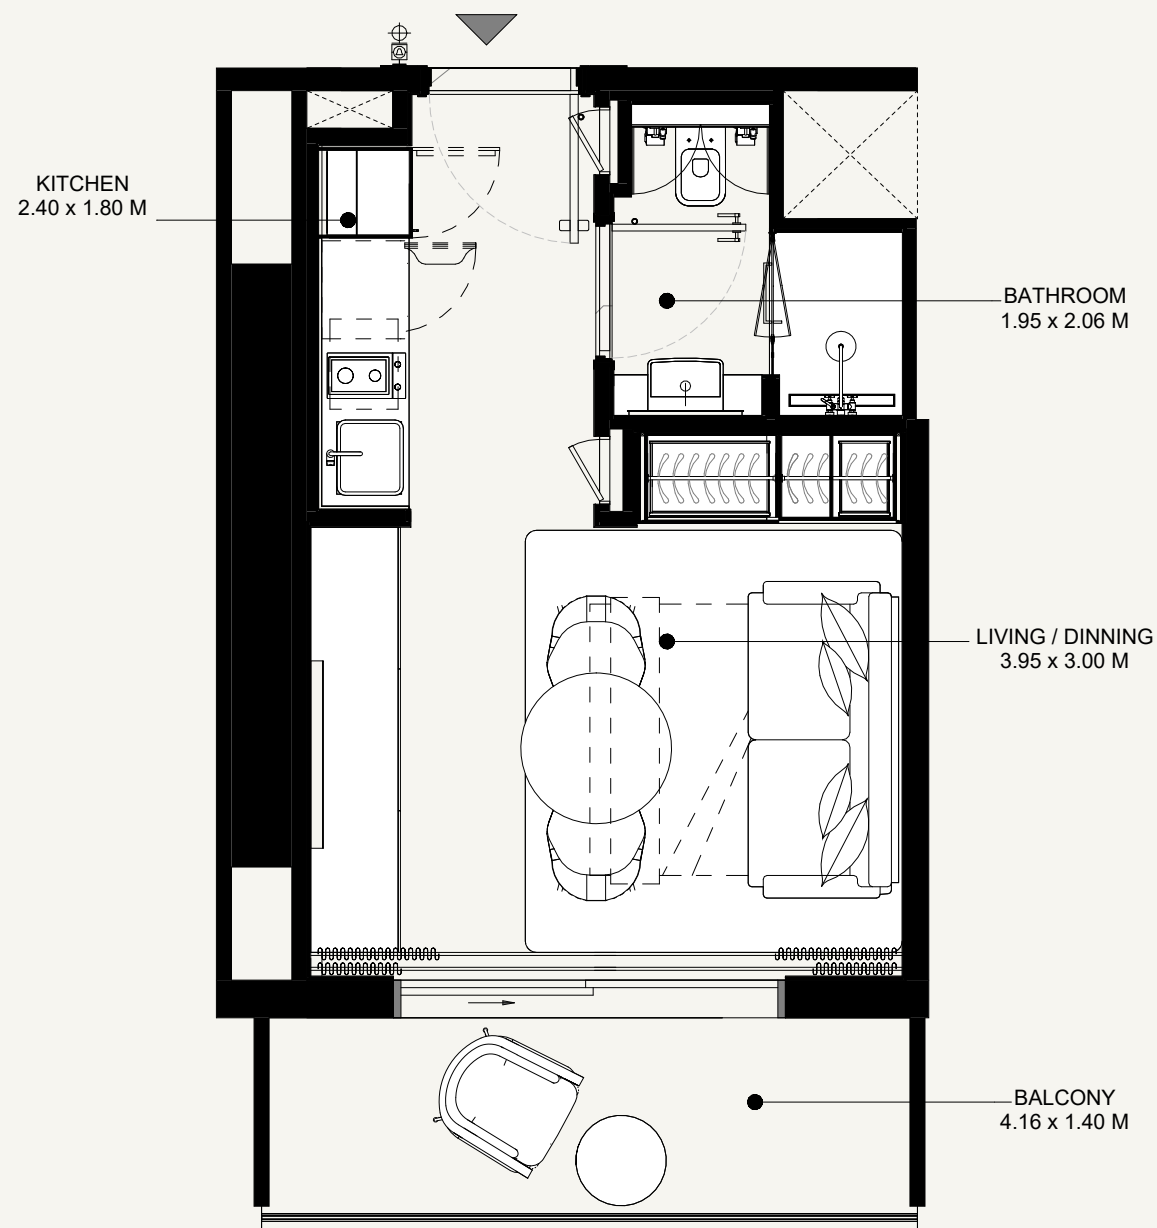

SCALE: N.T.S

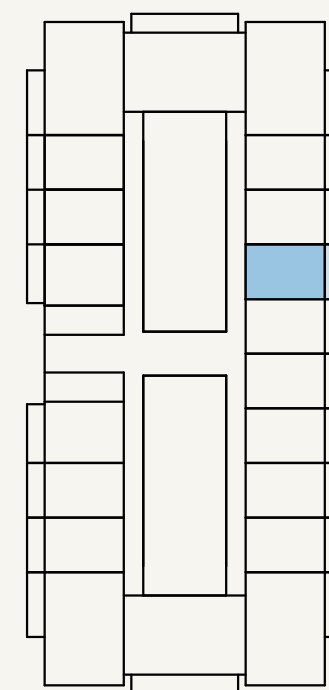

SCALE: N.T.S

AZIZI
Milan

FLOOR NO:
24TH to 33TH FLOOR

UNIT TYPE:
STUDIO (TYPE-1)

APARTMENT AREA:
270.18 SQ.FT. (25.09 SQ.M)



BALCONY AREA:
70.07 SQ.FT. (6.51 SQ.M)

DISCLAIMER:
THE COLORED MARKETING FLOOR PLANS PROVIDED BY THE DEVELOPER ARE FOR ILLUSTRATIVE PURPOSES ONLY. ACTUAL DIMENSIONS, LAYOUT, AND FINISHES MAY VARY FROM THOSE DEPICTED IN THE PLANS. FURNITURE, FIXTURES, AND EQUIPMENT SHOWN IN THE PLANS ARE FOR DECORATIVE PURPOSES ONLY AND ARE NOT INCLUDED IN THE PURCHASE OR LEASE OF THE PROPERTY. THE DEVELOPER RESERVES THE RIGHT TO MAKE MODIFICATIONS, REVISIONS, AND CHANGES TO THE FLOOR PLANS, SPECIFICATIONS, AND FEATURES WITHOUT PRIOR NOTICE.


TOTAL APARTMENT AREA:
340.25 SQ.FT. (31.60 SQ.M)

PROJECT NAME / BUILDING:
AM44 / TOWER-F


UNIT NO:
2413 to 3313

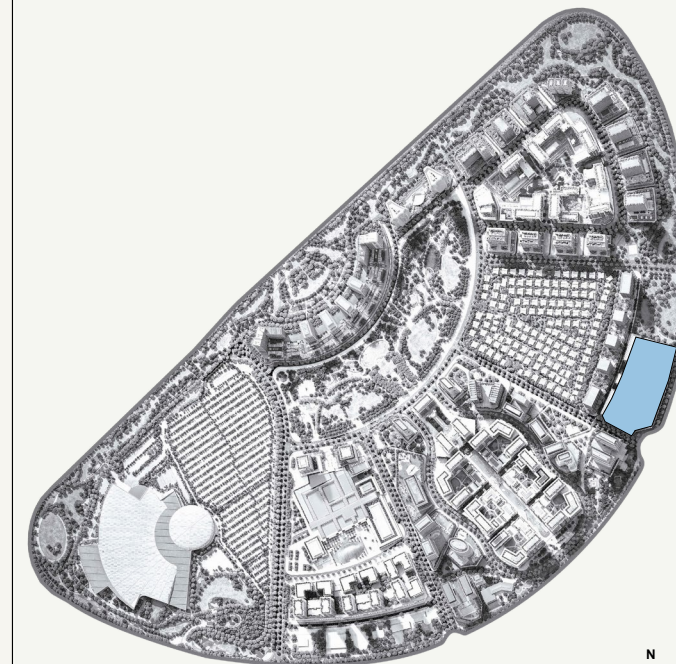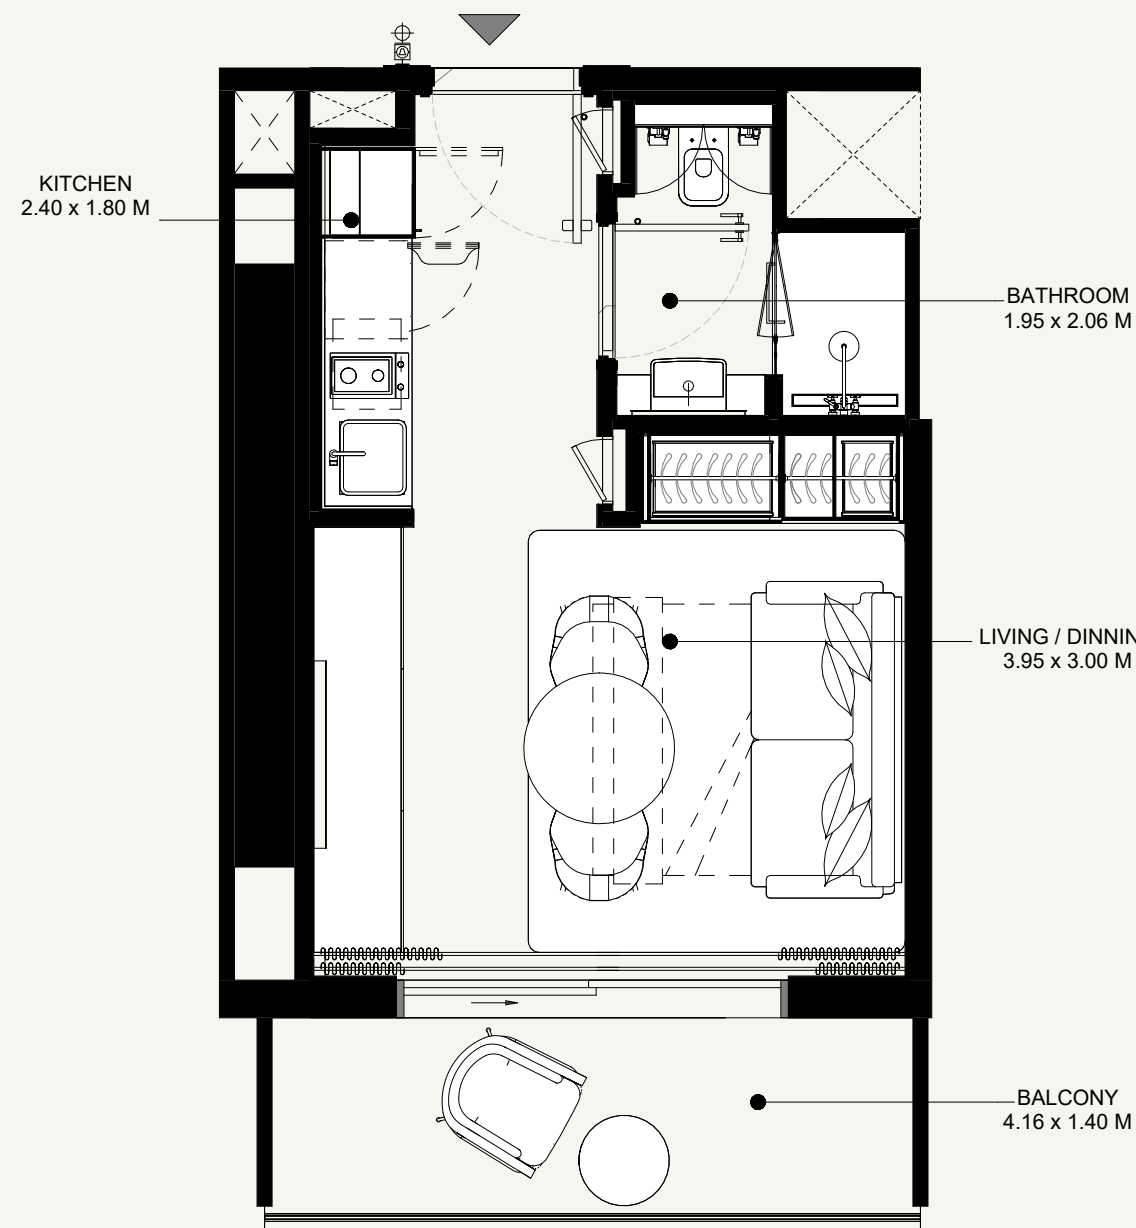

SCALE: N.T.S

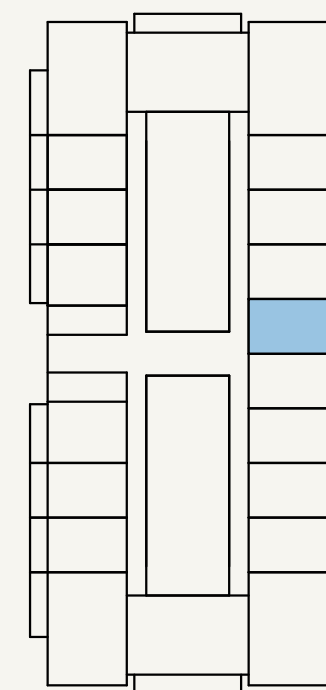

SCALE: N.T.S

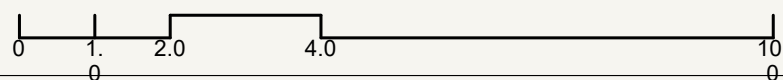

AZIZI
Milan

FLOOR NO:
24TH to 33TH FLOOR

UNIT TYPE:
STUDIO (TYPE-5)

APARTMENT AREA:
269.42 SQ.FT. (25.01 SQ.M)





BALCONY AREA:
70.07 SQ.FT. (6.51 SQ.M)

DISCLAIMER:
THE COLORED MARKETING FLOOR PLANS PROVIDED BY THE DEVELOPER ARE FOR ILLUSTRATIVE PURPOSES ONLY. ACTUAL DIMENSIONS, LAYOUT, AND FINISHES MAY VARY FROM THOSE DEPICTED IN THE PLANS. FURNITURE, FIXTURES, AND EQUIPMENT SHOWN IN THE PLANS ARE FOR DECORATIVE PURPOSES ONLY AND ARE NOT INCLUDED IN THE PURCHASE OR LEASE OF THE PROPERTY. THE DEVELOPER RESERVES THE RIGHT TO MAKE MODIFICATIONS, REVISIONS, AND CHANGES TO THE FLOOR PLANS, SPECIFICATIONS, AND FEATURES WITHOUT PRIOR NOTICE.

TOTAL APARTMENT AREA:
339.50 SQ.FT. (31.52 SQ.M)

PROJECT NAME / BUILDING:
AM44 / TOWER-F

UNIT NO:
2414 to 3314

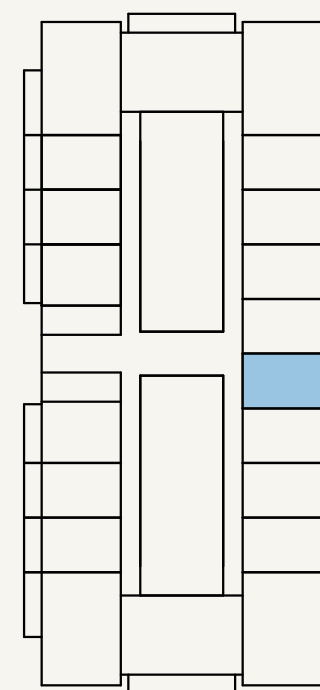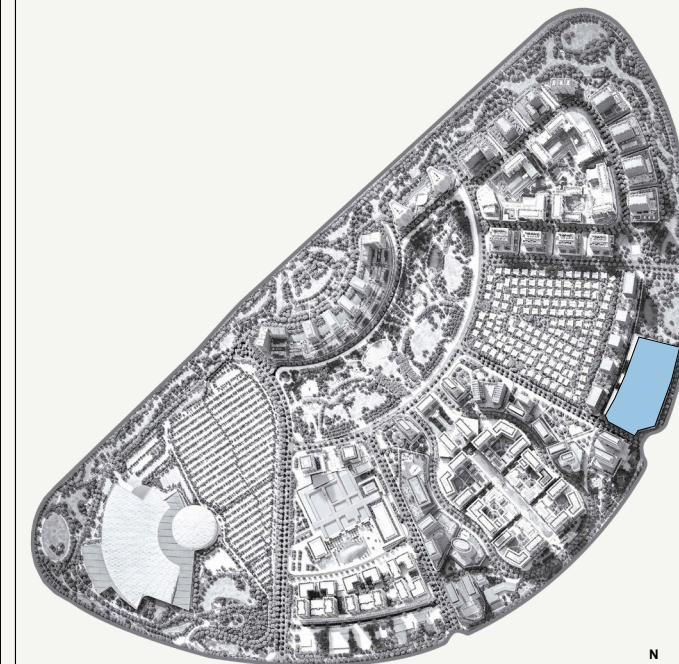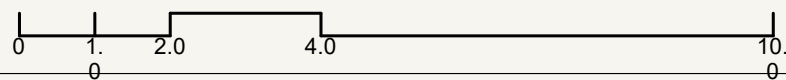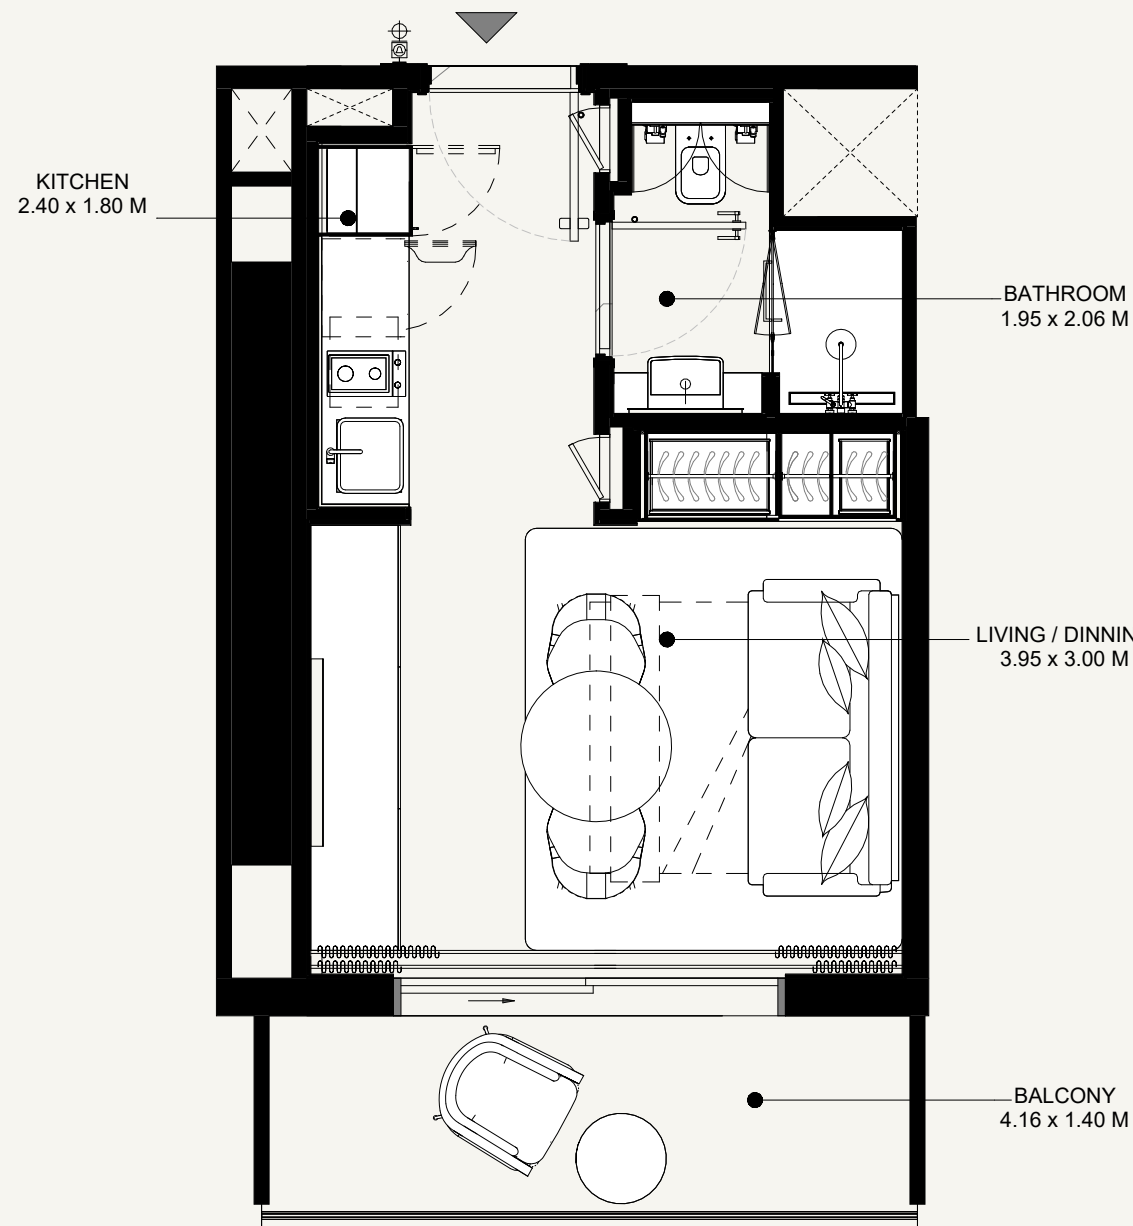

AZIZI
Milan

FLOOR NO:
24TH to 33TH FLOOR

UNIT TYPE:
STUDIO (TYPE-5)

APARTMENT AREA:
269.42 SQ.FT. (25.01 SQ.M)



BALCONY AREA:
70.07 SQ.FT. (6.51 SQ.M)

DISCLAIMER:
THE COLORED MARKETING FLOOR PLANS PROVIDED BY THE DEVELOPER ARE FOR ILLUSTRATIVE PURPOSES ONLY. ACTUAL DIMENSIONS, LAYOUT, AND FINISHES MAY VARY FROM THOSE DEPICTED IN THE PLANS. FURNITURE, FIXTURES, AND EQUIPMENT SHOWN IN THE PLANS ARE FOR DECORATIVE PURPOSES ONLY AND ARE NOT INCLUDED IN THE PURCHASE OR LEASE OF THE PROPERTY. THE DEVELOPER RESERVES THE RIGHT TO MAKE MODIFICATIONS, REVISIONS, AND CHANGES TO THE FLOOR PLANS, SPECIFICATIONS, AND FEATURES WITHOUT PRIOR NOTICE.


TOTAL APARTMENT AREA:
339.50 SQ.FT. (31.52 SQ.M)

PROJECT NAME / BUILDING:
AM44 / TOWER-F


UNIT NO:
2415 to 3315

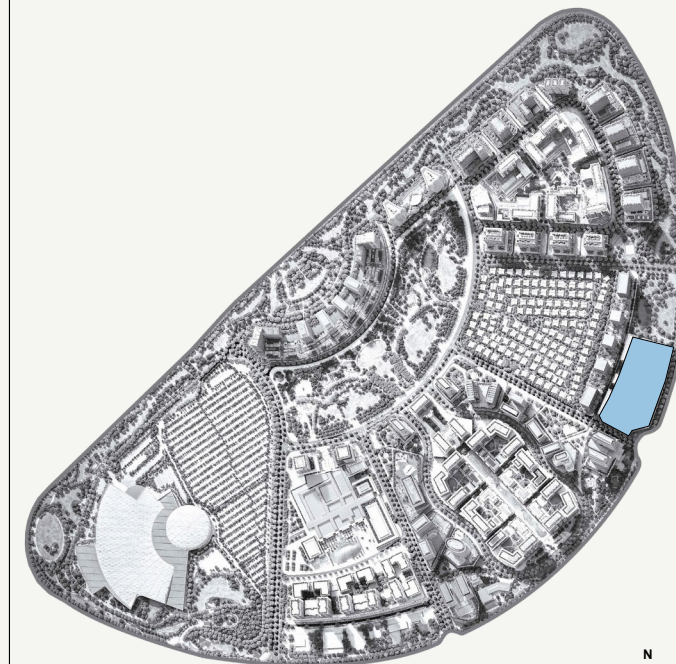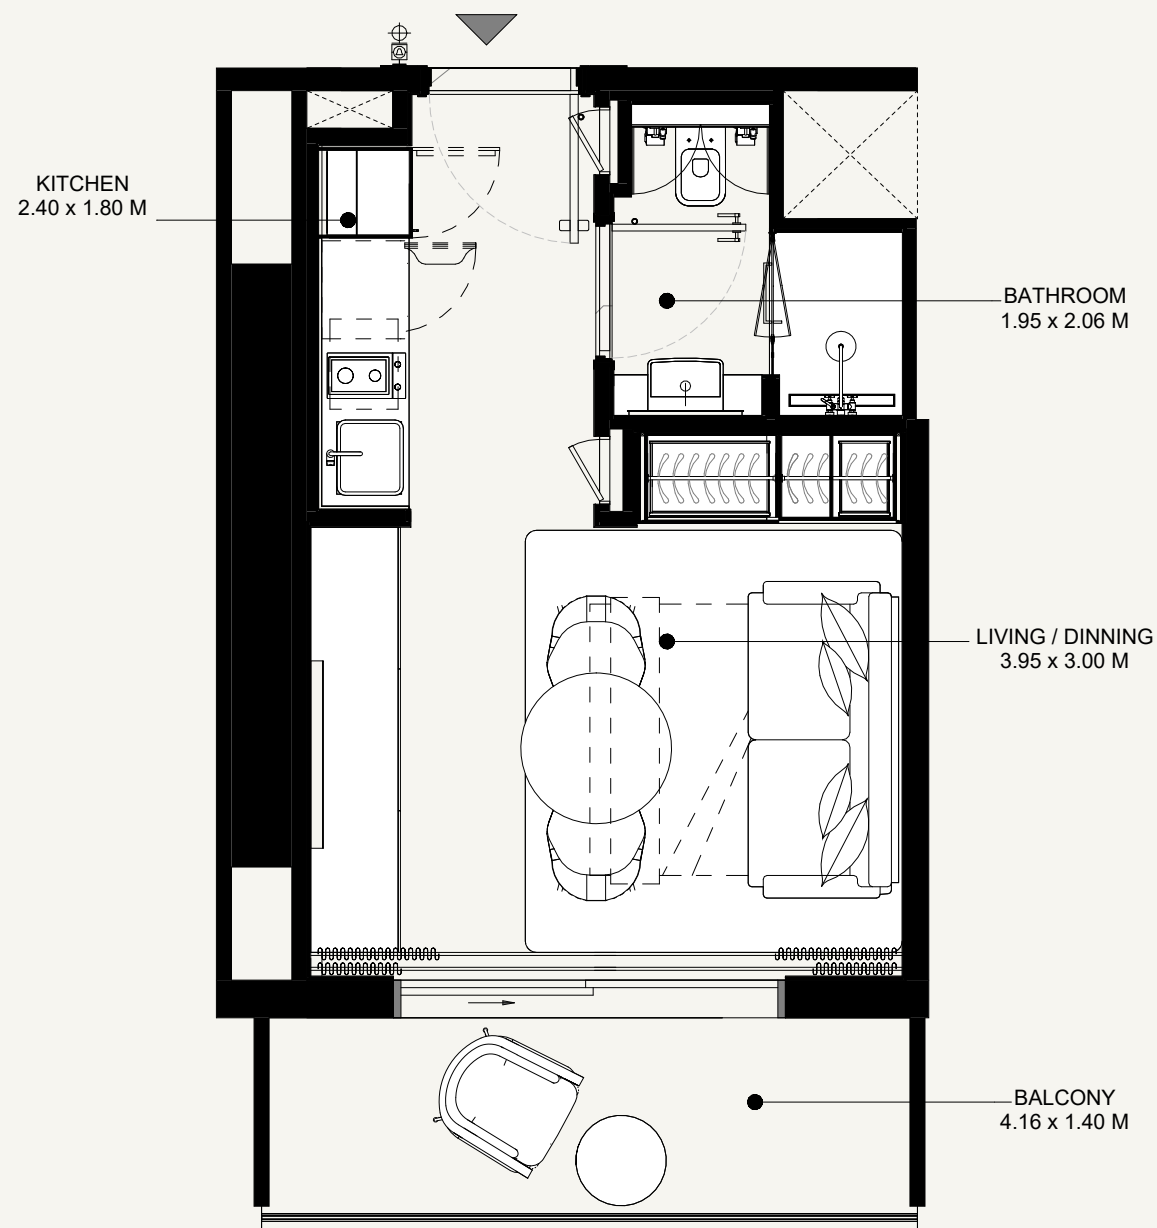

SCALE: N.T.S

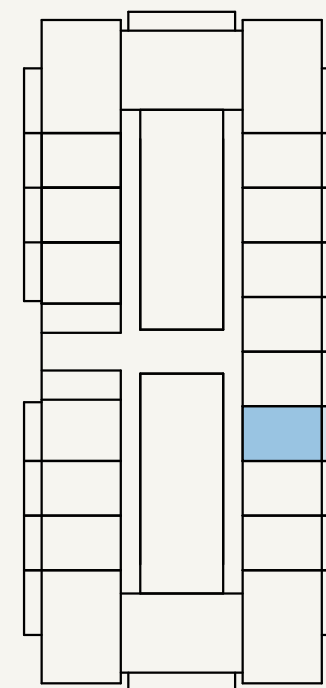

SCALE: N.T.S

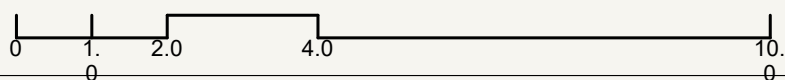

FLOOR NO:
24TH to 33TH FLOOR

APARTMENT AREA:
270.28 SQ.FT. (25.09 SQ.M)

DISCLAIMER:
THE COLORED MARKETING FLOOR PLANS PROVIDED BY THE DEVELOPER ARE FOR ILLUSTRATIVE PURPOSES ONLY. ACTUAL DIMENSIONS, LAYOUT, AND FINISHES MAY VARY FROM THOSE DEPICTED IN THE PLANS. FURNITURE, FIXTURES, AND EQUIPMENT SHOWN IN THE PLANS ARE FOR DECORATIVE PURPOSES ONLY AND ARE NOT INCLUDED IN THE PURCHASE OR LEASE OF THE PROPERTY. THE DEVELOPER RESERVES THE RIGHT TO MAKE MODIFICATIONS, REVISIONS, AND CHANGES TO THE FLOOR PLANS, SPECIFICATIONS, AND FEATURES WITHOUT PRIOR NOTICE.




PROJECT NAME / BUILDING:
AM44 / TOWER-F

UNIT TYPE:
STUDIO (TYPE-1)


BALCONY AREA:
70.07 SQ.FT. (6.51 SQ.M)

TOTAL APARTMENT AREA:
340.36 SQ.FT. (31.60 SQ.M)

UNIT NO:
2416 to 3316

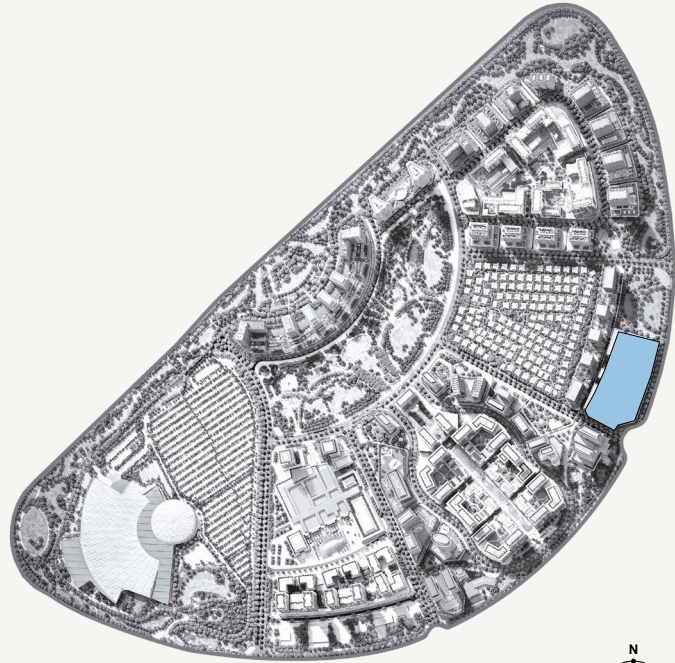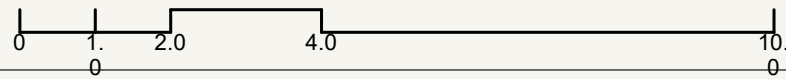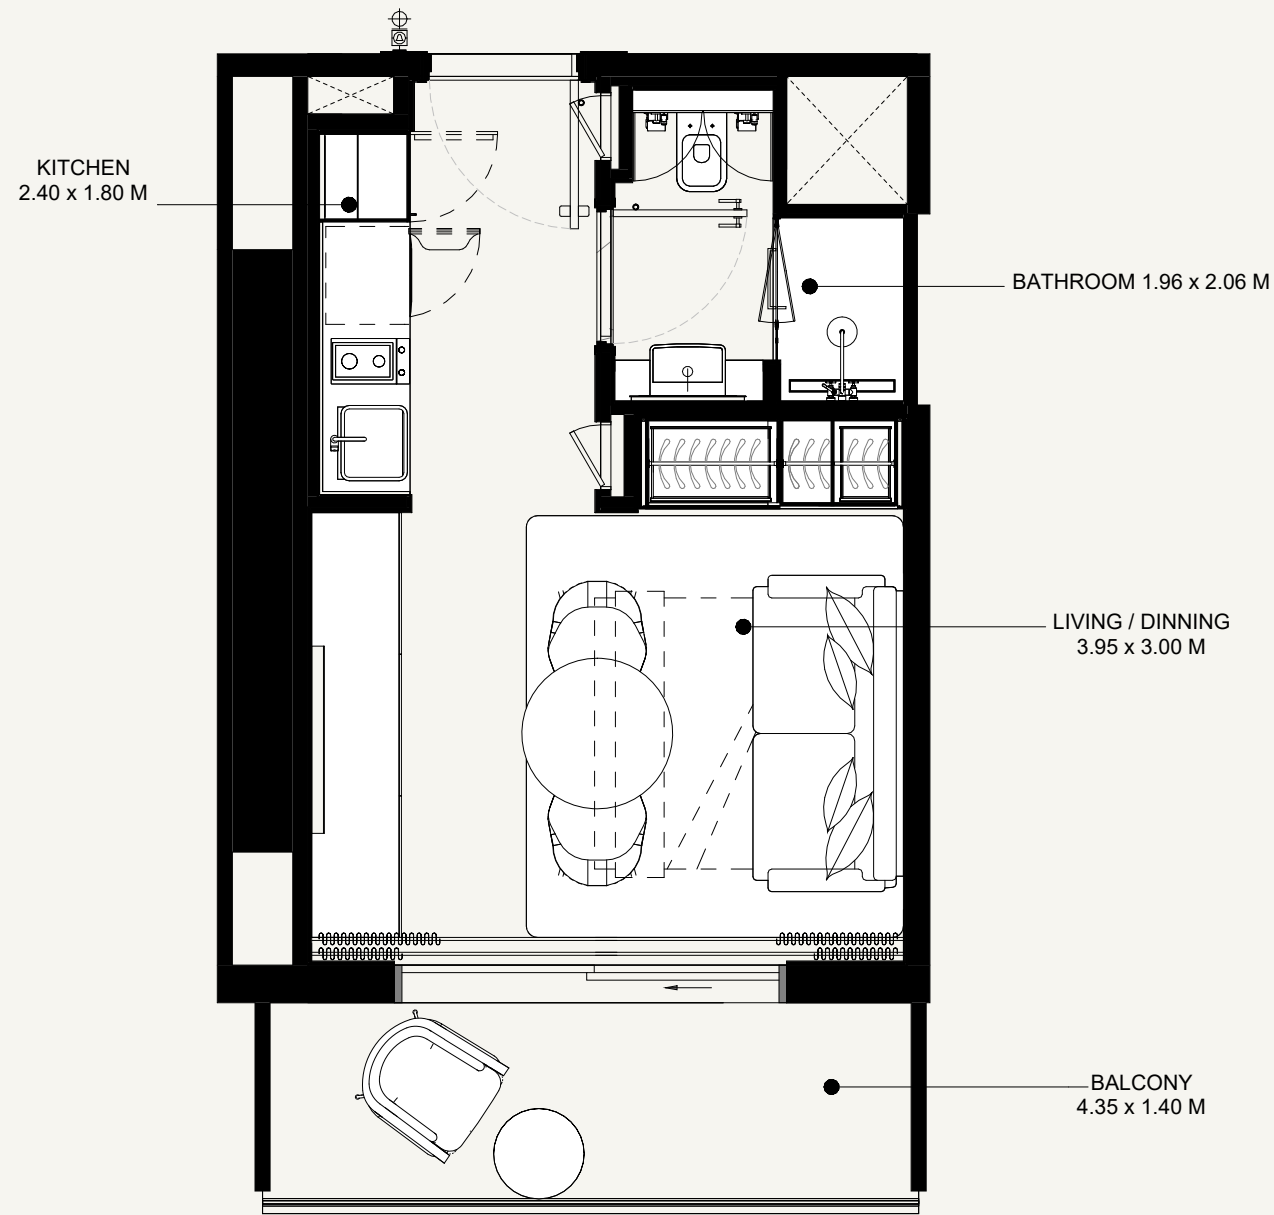

SCALE: N.T.S

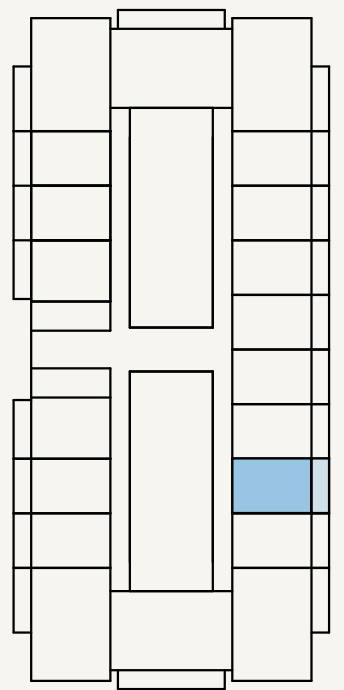

SCALE: N.T.S



AZIZI
Milan

FLOOR NO:
24TH to 33TH FLOOR

UNIT TYPE:
STUDIO (TYPE-4)

APARTMENT AREA:
270.18 SQ.FT. (25.1 SQ.M)





BALCONY AREA:
70.07 SQ.FT. (6.51 SQ.M)

DISCLAIMER:
THE COLORED MARKETING FLOOR PLANS PROVIDED BY THE DEVELOPER ARE FOR ILLUSTRATIVE PURPOSES ONLY. ACTUAL DIMENSIONS, LAYOUT, AND FINISHES MAY VARY FROM THOSE DEPICTED IN THE PLANS. FURNITURE, FIXTURES, AND EQUIPMENT SHOWN IN THE PLANS ARE FOR DECORATIVE PURPOSES ONLY AND ARE NOT INCLUDED IN THE PURCHASE OR LEASE OF THE PROPERTY. THE DEVELOPER RESERVES THE RIGHT TO MAKE MODIFICATIONS, REVISIONS, AND CHANGES TO THE FLOOR PLANS, SPECIFICATIONS, AND FEATURES WITHOUT PRIOR NOTICE.

TOTAL APARTMENT AREA:
340.25 SQ.FT. (31.61 SQ.M)

PROJECT NAME / BUILDING:
AM44 / TOWER-F

UNIT NO:
2417 to 3317

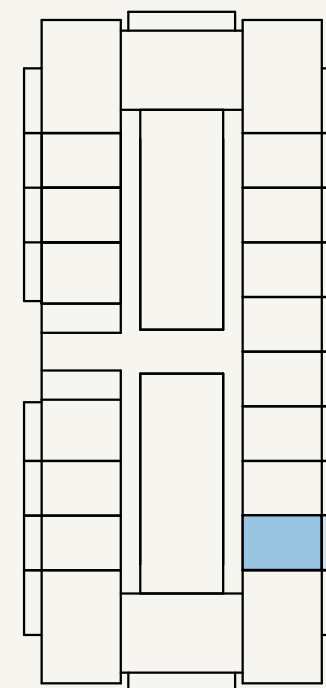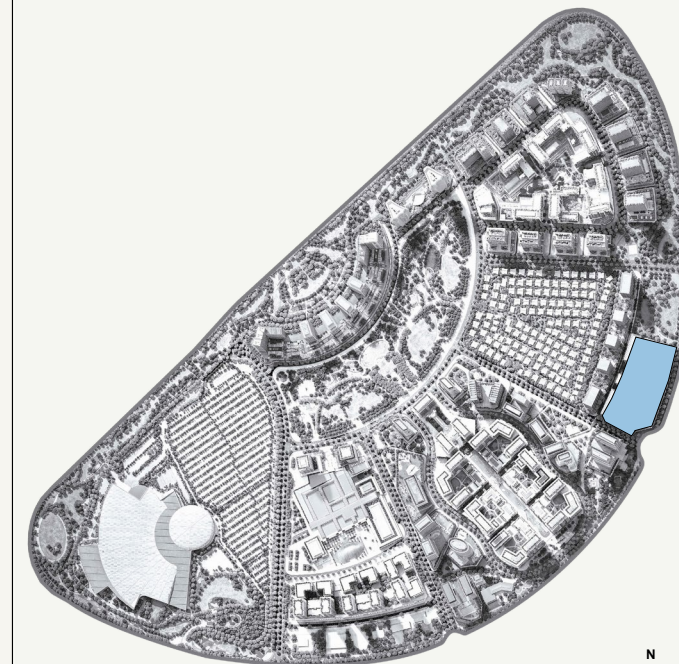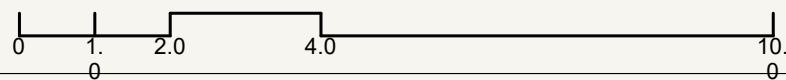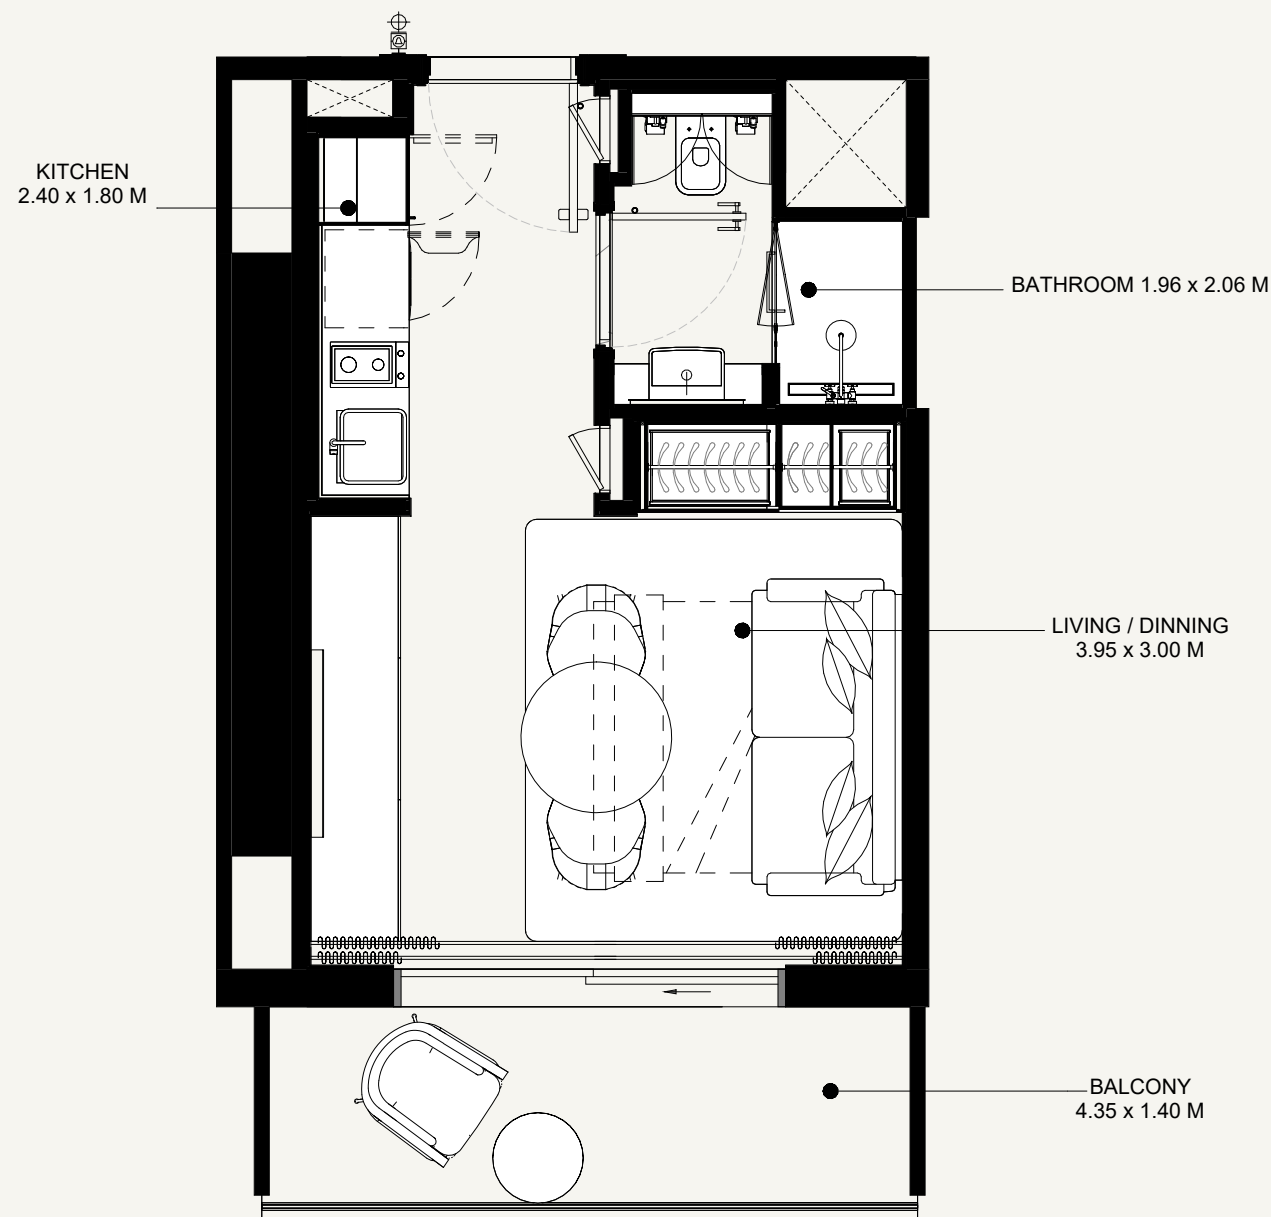

AZIZI
Milan

FLOOR NO:
24TH to 33TH FLOOR

UNIT TYPE:
STUDIO (TYPE-4)

APARTMENT AREA:
269.10 SQ.FT. (25.1 SQ.M)





BALCONY AREA:
70.07 SQ.FT. (6.51 SQ.M)

DISCLAIMER:
THE COLORED MARKETING FLOOR PLANS PROVIDED BY THE DEVELOPER ARE FOR ILLUSTRATIVE PURPOSES ONLY. ACTUAL DIMENSIONS, LAYOUT, AND FINISHES MAY VARY FROM THOSE DEPICTED IN THE PLANS. FURNITURE, FIXTURES, AND EQUIPMENT SHOWN IN THE PLANS ARE FOR DECORATIVE PURPOSES ONLY AND ARE NOT INCLUDED IN THE PURCHASE OR LEASE OF THE PROPERTY. THE DEVELOPER RESERVES THE RIGHT TO MAKE MODIFICATIONS, REVISIONS, AND CHANGES TO THE FLOOR PLANS, SPECIFICATIONS, AND FEATURES WITHOUT PRIOR NOTICE.

TOTAL APARTMENT AREA:
339.17 SQ.FT. (31.61 SQ.M)

PROJECT NAME / BUILDING:
AM44 / TOWER-F

UNIT NO:
2418 to 3318

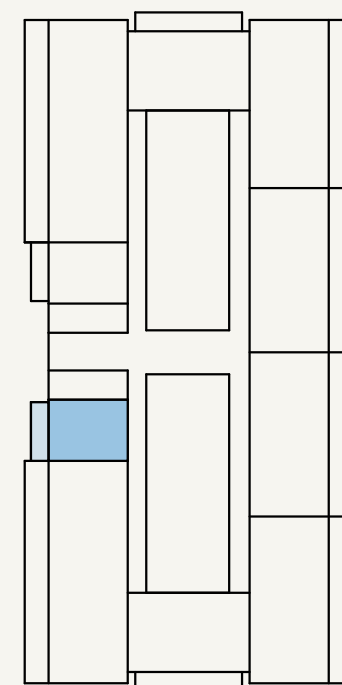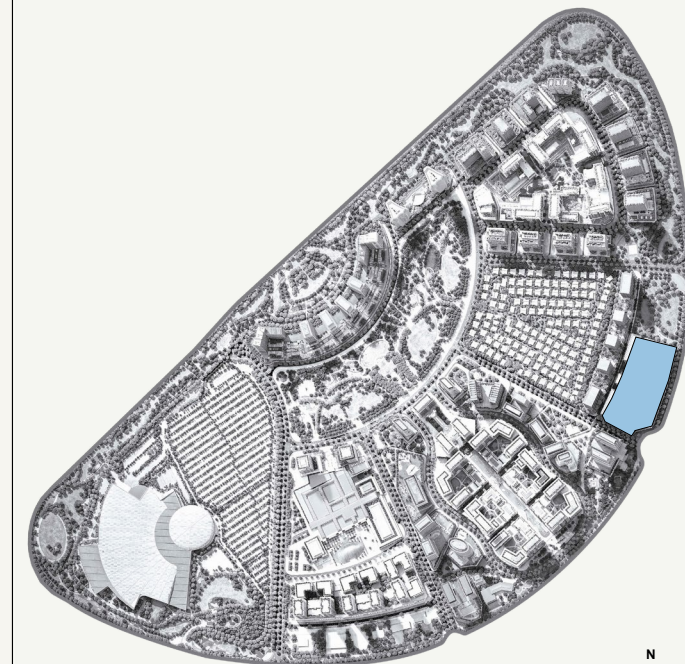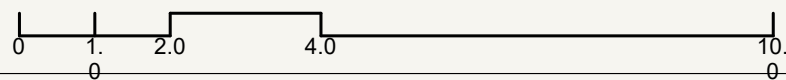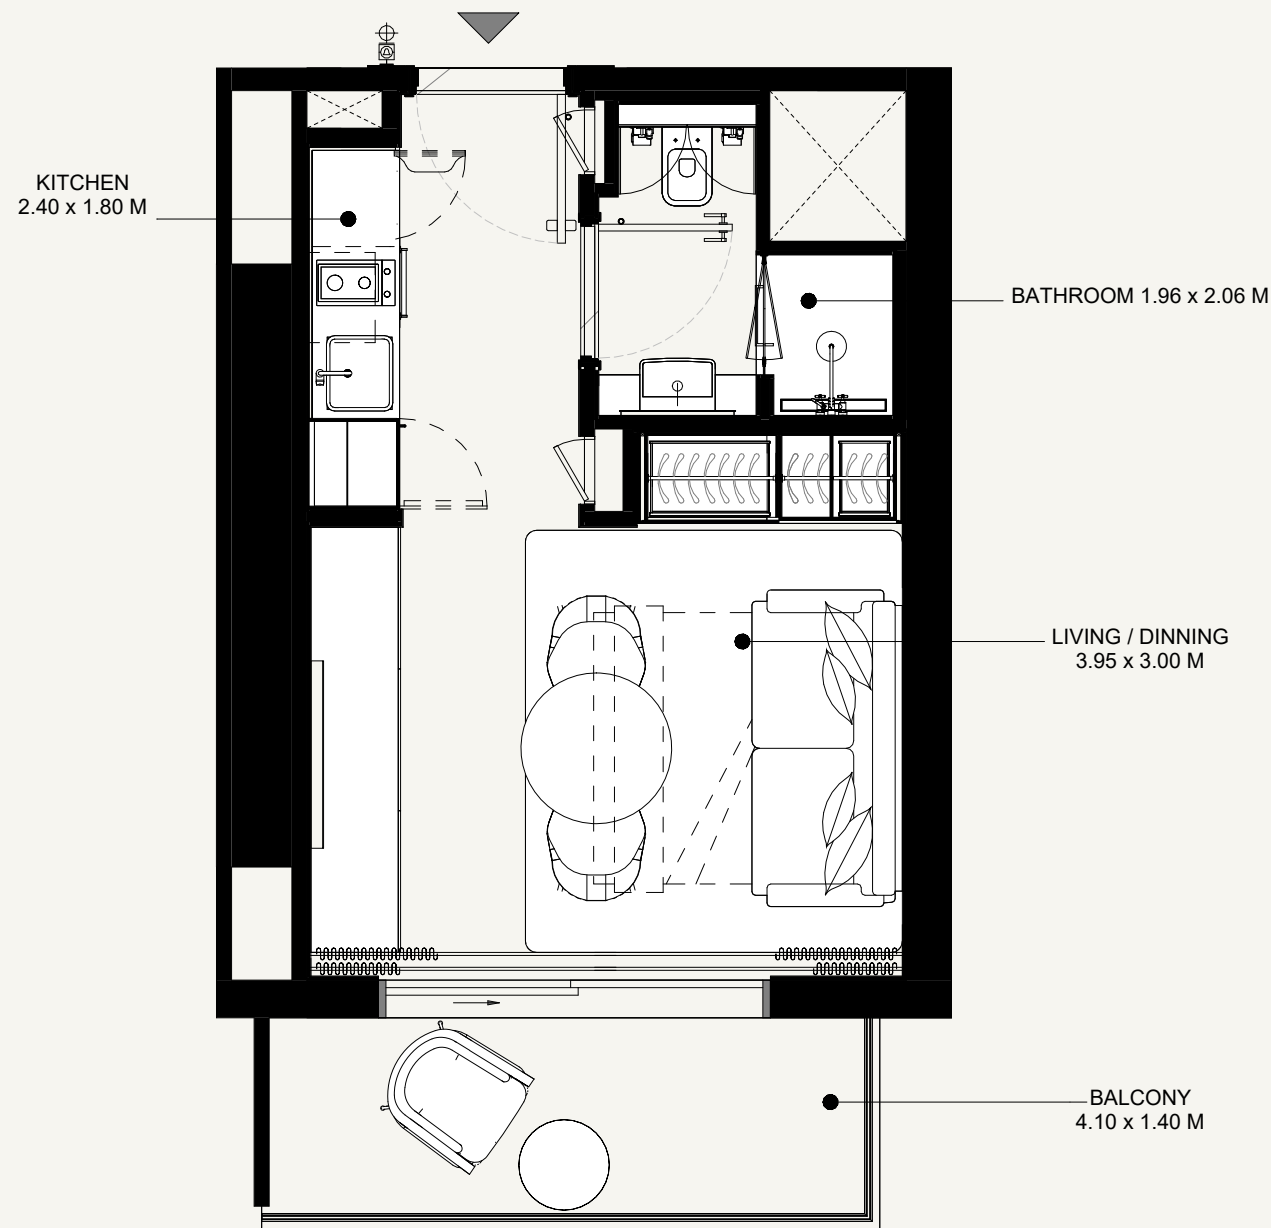

AZIZI
Milan

FLOOR NO:
34TH to 37TH FLOOR

UNIT TYPE:
STUDIO (TYPE-2)

APARTMENT AREA:
274.80 SQ.FT. (25.51 SQ.M)

BALCONY AREA:
65.01 SQ.FT. (6.04 SQ.M)

DISCLAIMER:
THE COLORED MARKETING FLOOR PLANS PROVIDED BY THE DEVELOPER ARE FOR ILLUSTRATIVE PURPOSES ONLY. ACTUAL DIMENSIONS, LAYOUT, AND FINISHES MAY VARY FROM THOSE DEPICTED IN THE PLANS. FURNITURE, FIXTURES, AND EQUIPMENT SHOWN IN THE PLANS ARE FOR DECORATIVE PURPOSES ONLY AND ARE NOT INCLUDED IN THE PURCHASE OR LEASE OF THE PROPERTY. THE DEVELOPER RESERVES THE RIGHT TO MAKE MODIFICATIONS, REVISIONS, AND CHANGES TO THE FLOOR PLANS, SPECIFICATIONS, AND FEATURES WITHOUT PRIOR NOTICE.




TOTAL APARTMENT AREA:
339.82 SQ.FT. (31.55 SQ.M)

PROJECT NAME / BUILDING:


AM44 / TOWER-F

UNIT NO:

3402 to 3702

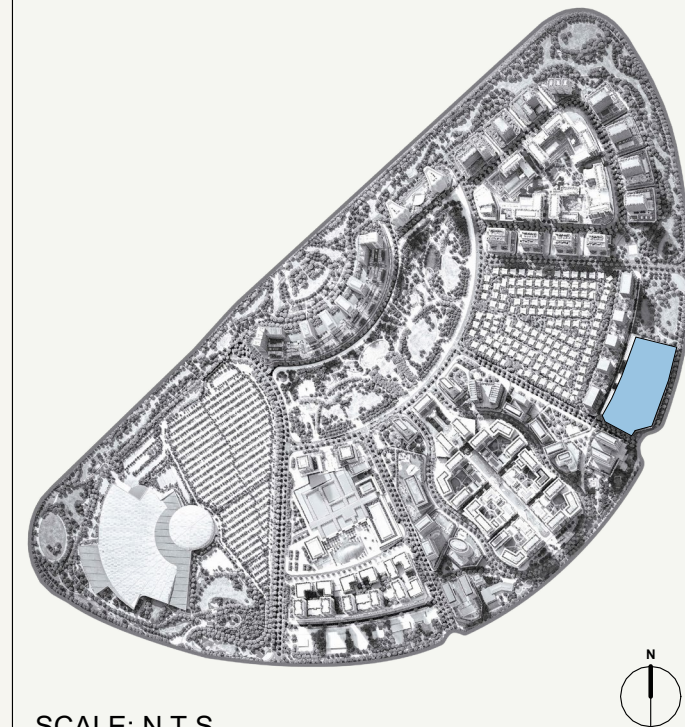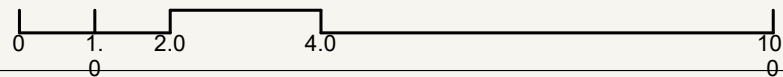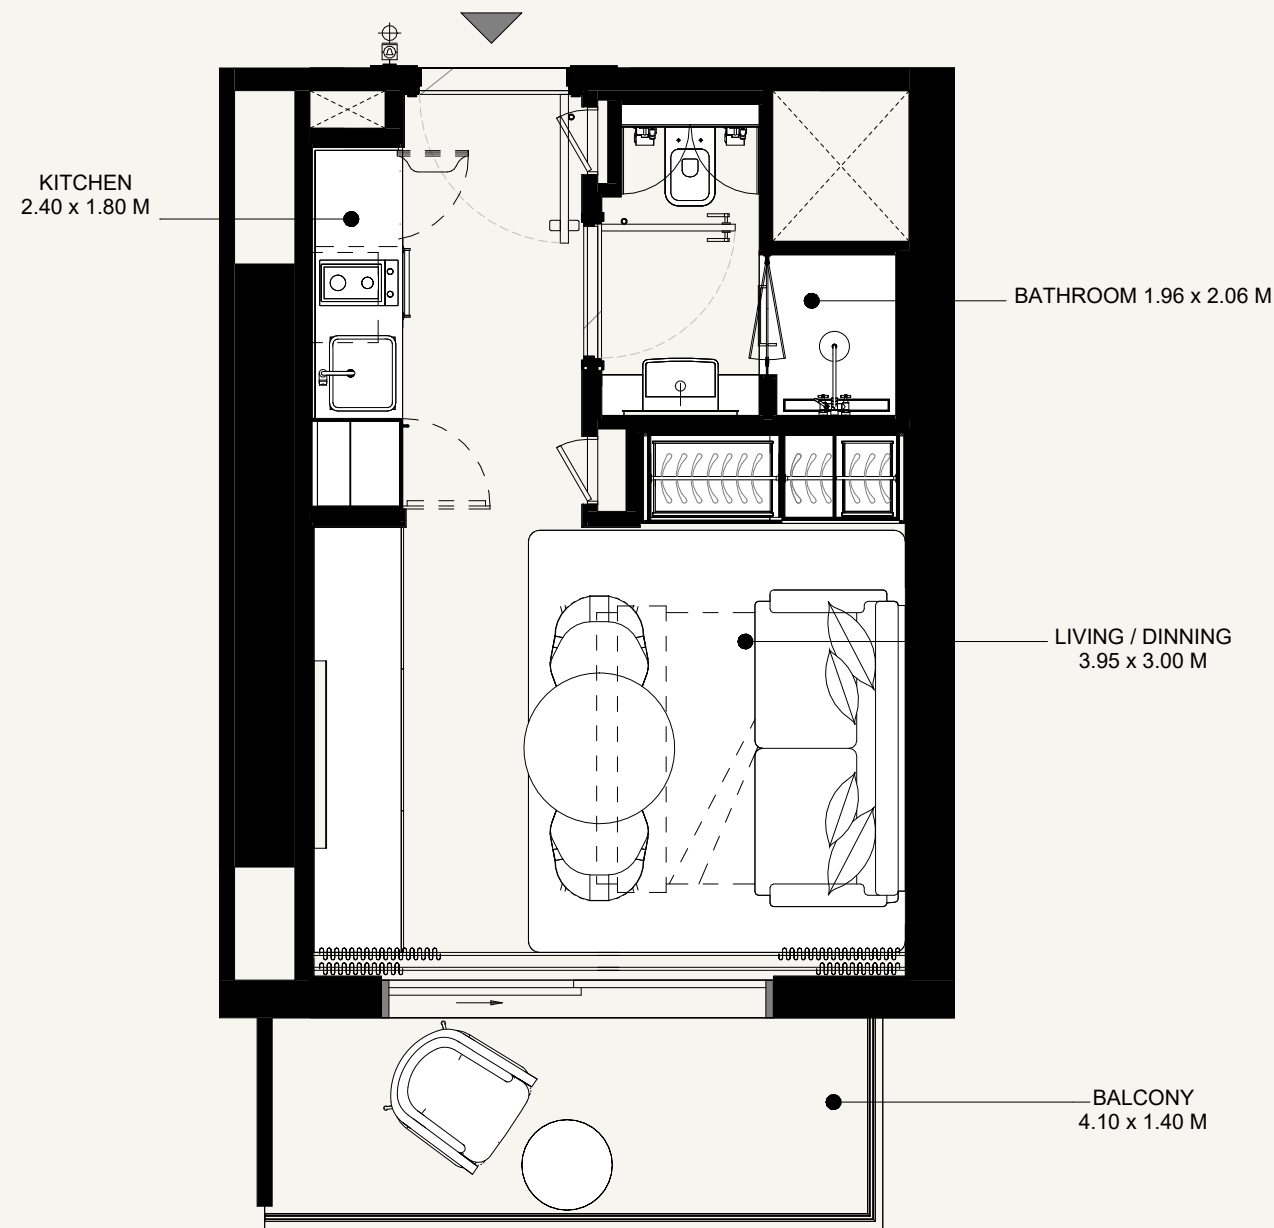

SCALE: N.T.S

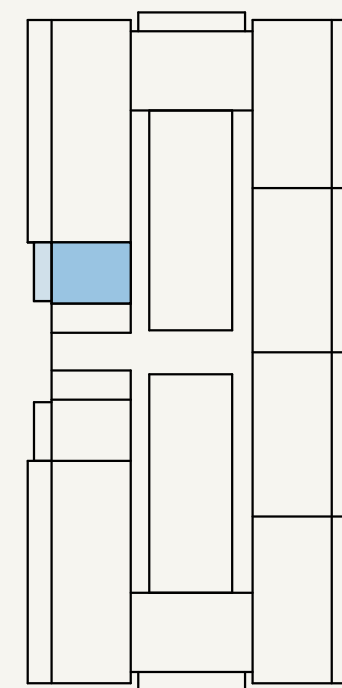

SCALE: N.T.S



AZIZI
Milan

FLOOR NO:
34TH to 37TH FLOOR

UNIT TYPE:
STUDIO (TYPE-2)

APARTMENT AREA:
274.80 SQ.FT. (25.51 SQ.M)




BALCONY AREA:
65.01 SQ.FT. (6.04 SQ.M)

DISCLAIMER:
THE COLORED MARKETING FLOOR PLANS PROVIDED BY THE DEVELOPER ARE FOR ILLUSTRATIVE PURPOSES ONLY. ACTUAL DIMENSIONS, LAYOUT, AND FINISHES MAY VARY FROM THOSE DEPICTED IN THE PLANS. FURNITURE, FIXTURES, AND EQUIPMENT SHOWN IN THE PLANS ARE FOR DECORATIVE PURPOSES ONLY AND ARE NOT INCLUDED IN THE PURCHASE OR LEASE OF THE PROPERTY. THE DEVELOPER RESERVES THE RIGHT TO MAKE MODIFICATIONS, REVISIONS, AND CHANGES TO THE FLOOR PLANS, SPECIFICATIONS, AND FEATURES WITHOUT PRIOR NOTICE.

TOTAL APARTMENT AREA:
339.82 SQ.FT. (31.55 SQ.M)

PROJECT NAME / BUILDING:
AM44 / TOWER-F

UNIT NO:
3403 to 3703

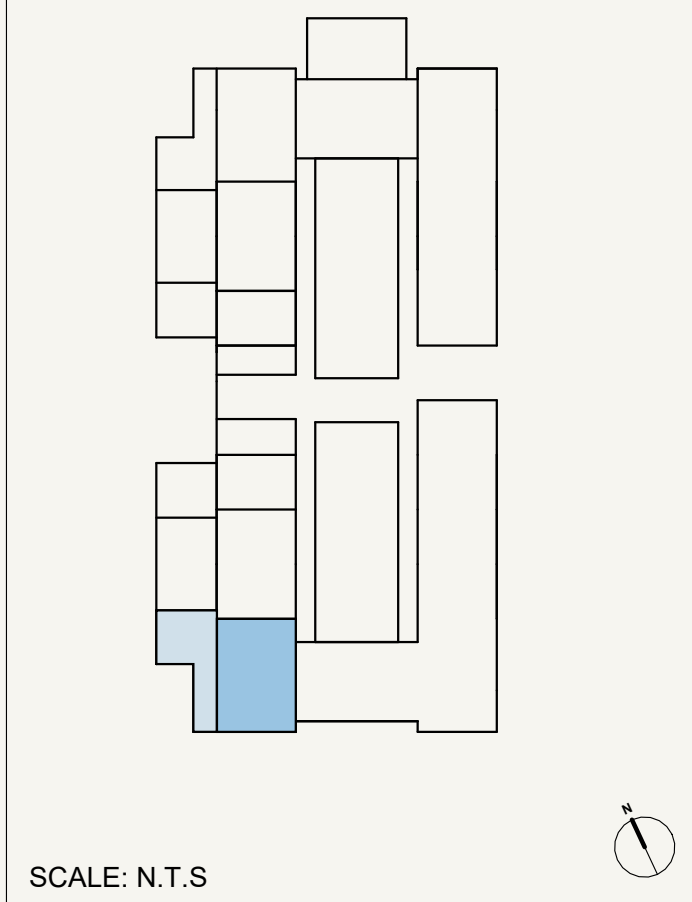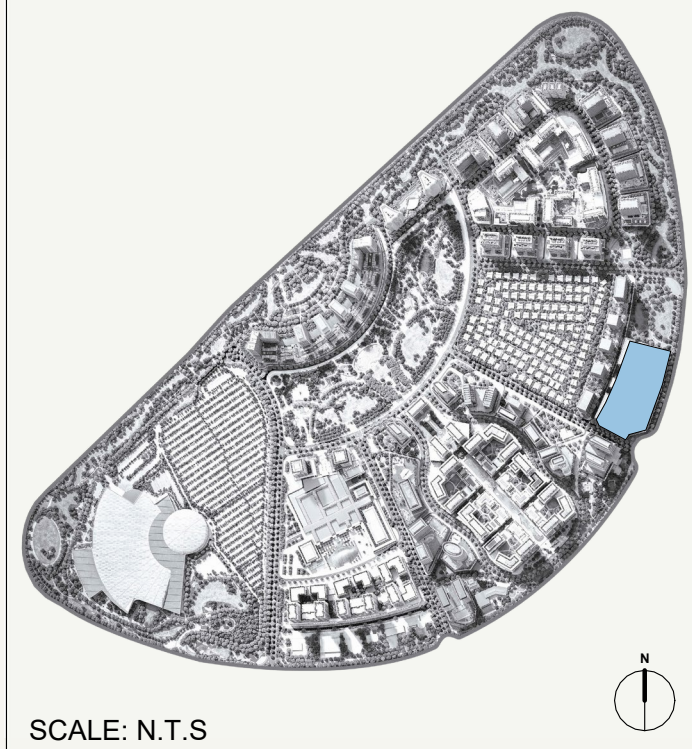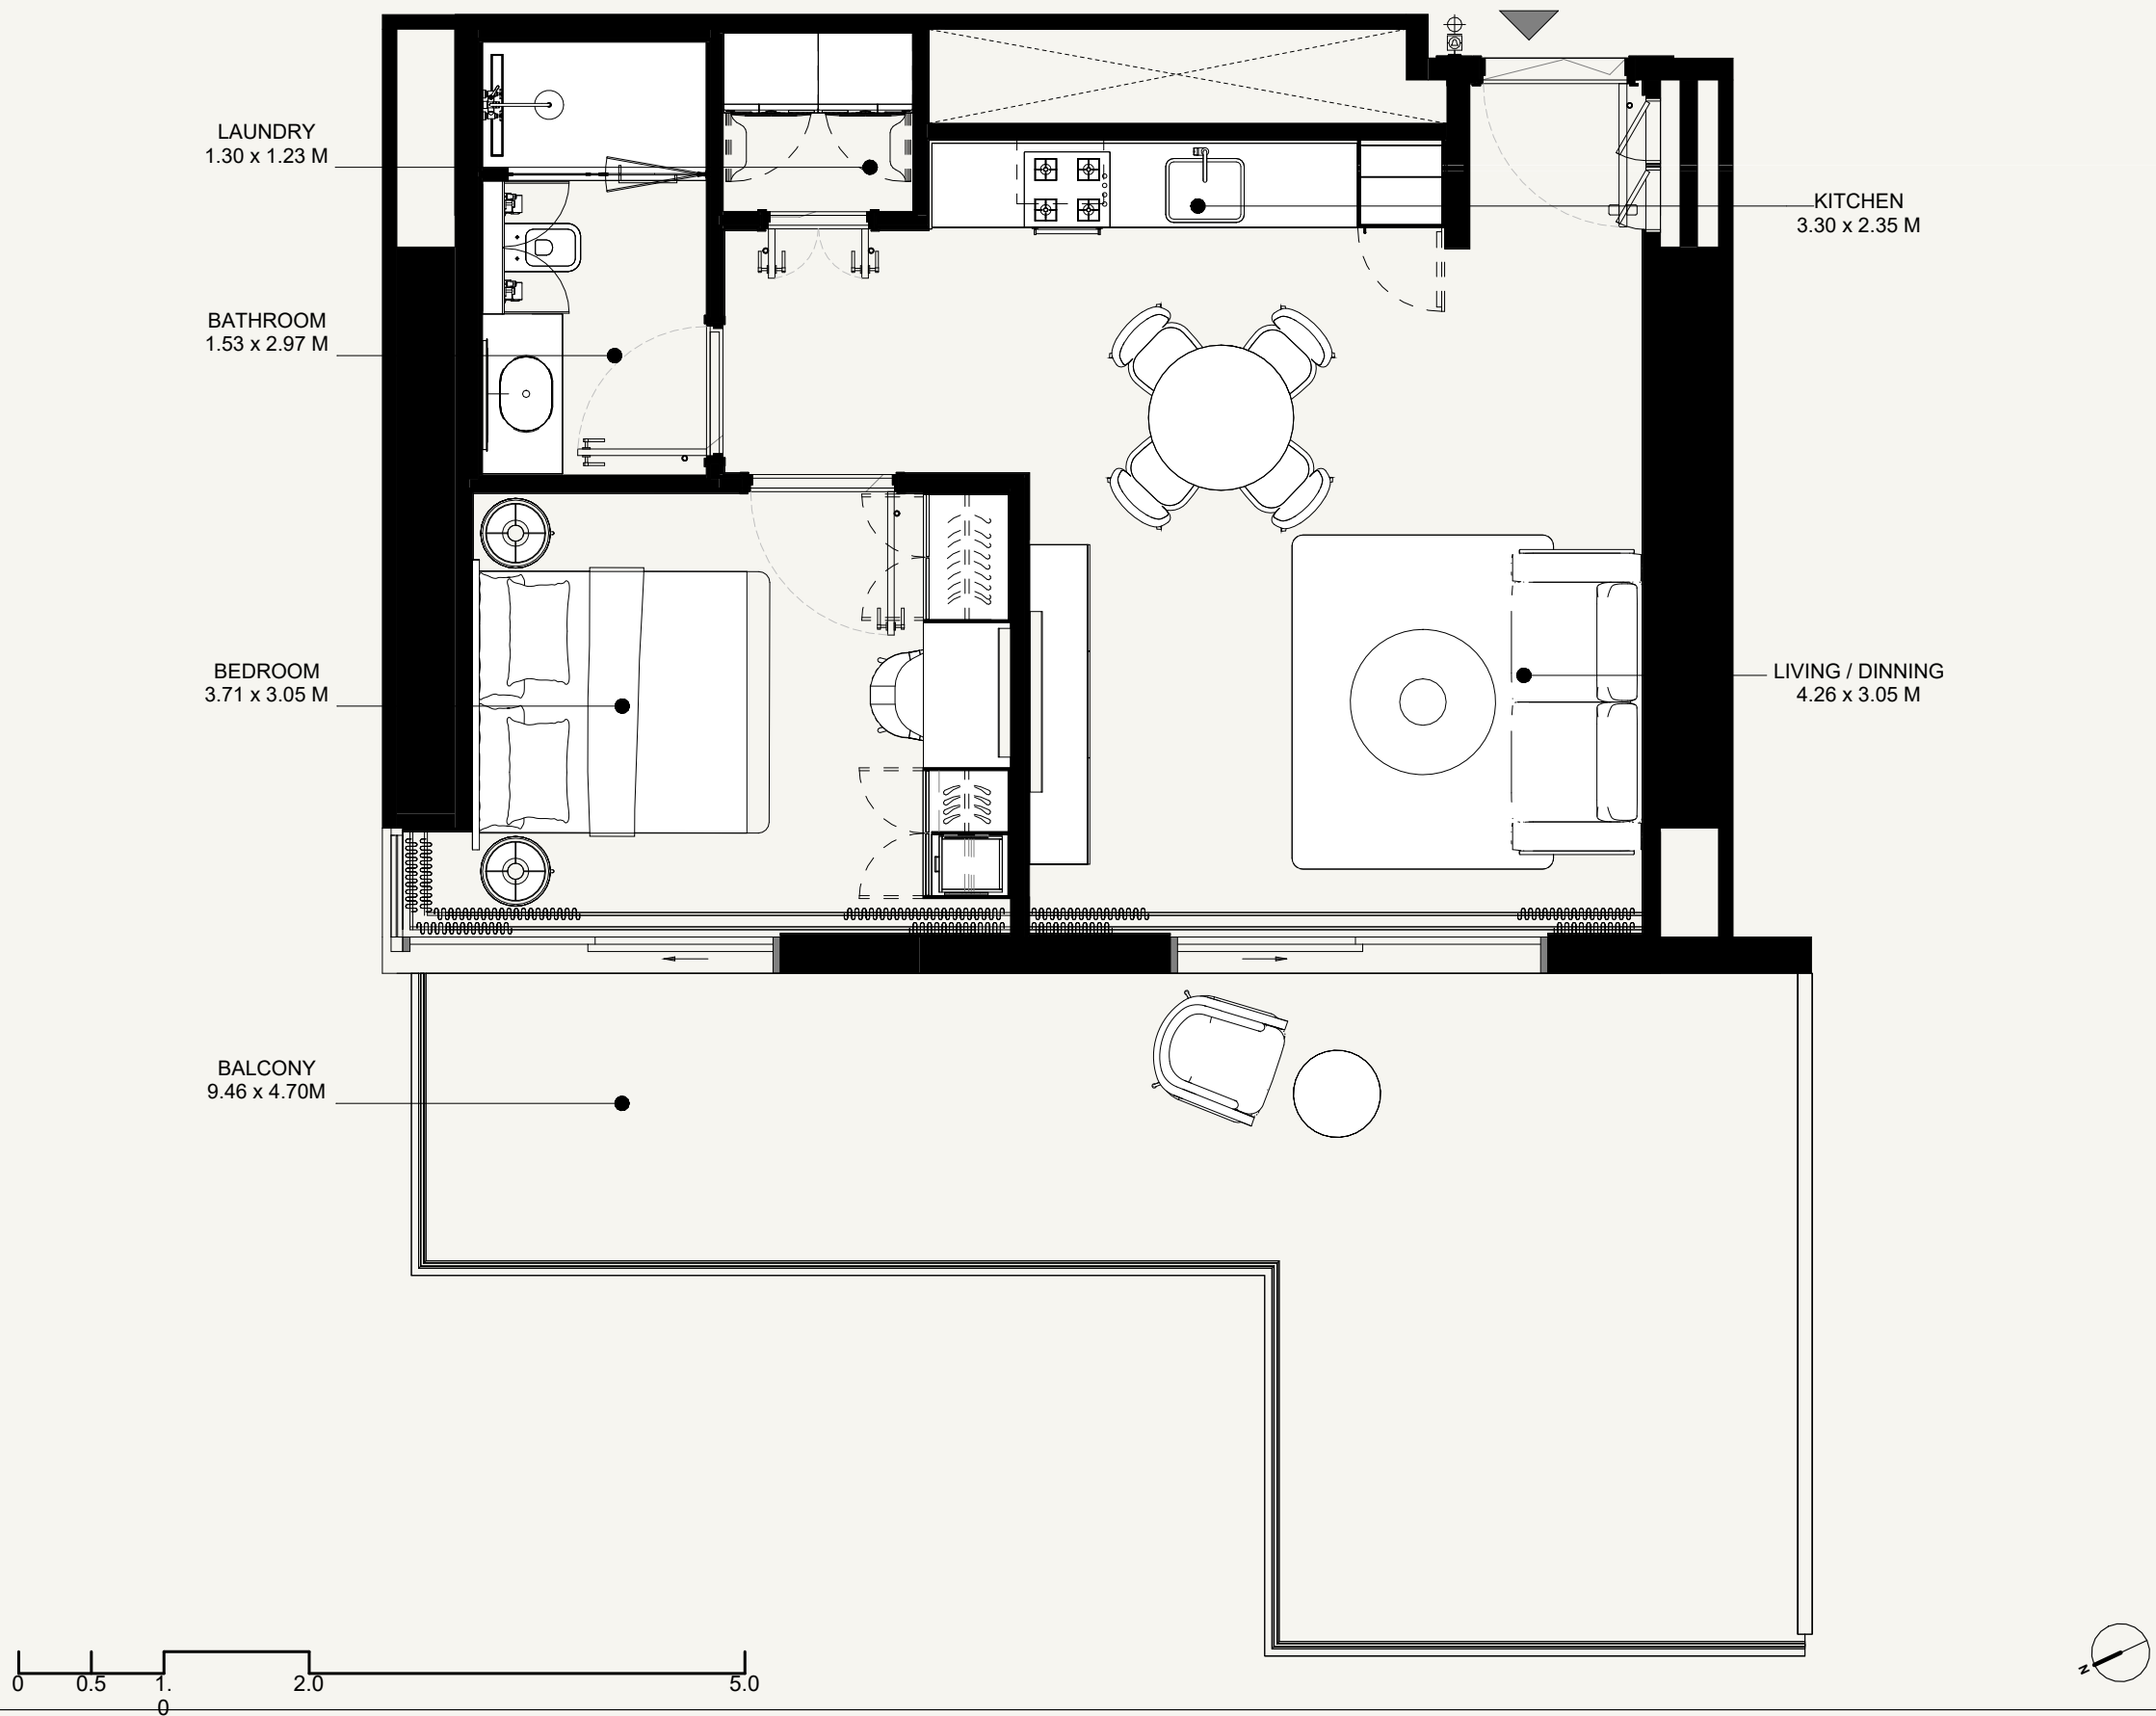

FLOOR NO: 1ST FLOOR	APARTMENT AREA: 574.91 SQ.FT. (53.4 SQ.M)	DISCLAIMER: THE COLORED MARKETING FLOOR PLANS PROVIDED BY THE DEVELOPER ARE FOR ILLUSTRATIVE PURPOSES ONLY. ACTUAL DIMENSIONS, LAYOUT, AND FINISHES MAY VARY FROM THOSE DEPICTED IN THE PLANS. FURNITURE, FIXTURES, AND EQUIPMENT SHOWN IN THE PLANS ARE FOR DECORATIVE PURPOSES ONLY AND ARE NOT INCLUDED IN THE PURCHASE OR LEASE OF THE PROPERTY. THE DEVELOPER RESERVES THE RIGHT TO MAKE MODIFICATIONS, REVISIONS, AND CHANGES TO THE FLOOR PLANS, SPECIFICATIONS, AND FEATURES WITHOUT PRIOR NOTICE.	PROJECT NAME / BUILDING: AM44 / TOWER-F
	UNIT TYPE: 1 BEDROOM (TYPE-2)	BALCONY AREA: 324.97 SQ.FT. (30.18 SQ.M)	UNIT NO: 101
		TOTAL APARTMENT AREA: 899.87SQ.FT. (83.58 SQ.M)	

LAUNDRY
1.20 x 1.11 M



BATHROOM
1.53 x 2.65 M

BEDROOM
3.71 x 3.05 M


KITCHEN
2.70 x 1.45 M

LIVING / DINNING
4.30 x 3.05 M

BALCONY
7.06 x 4.70 M

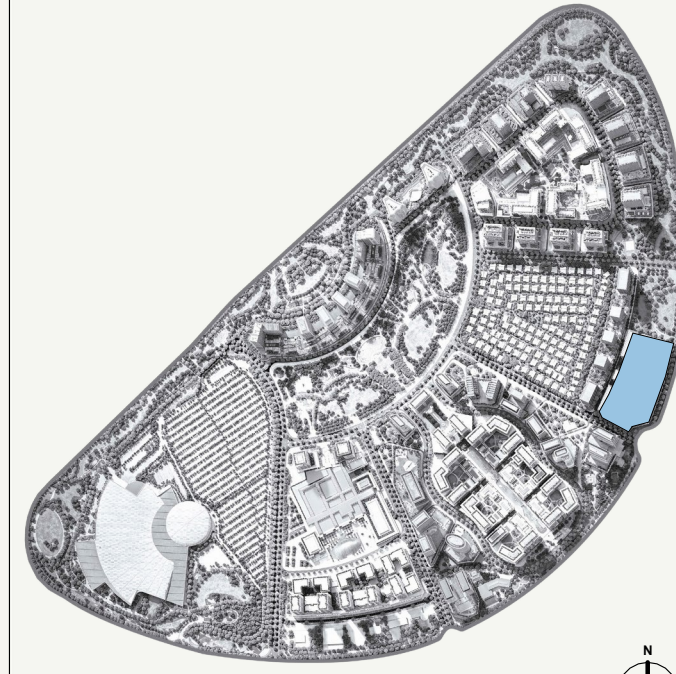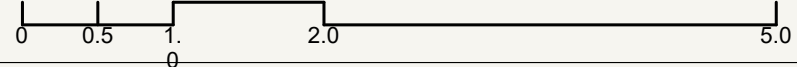

SCALE: N.T.S

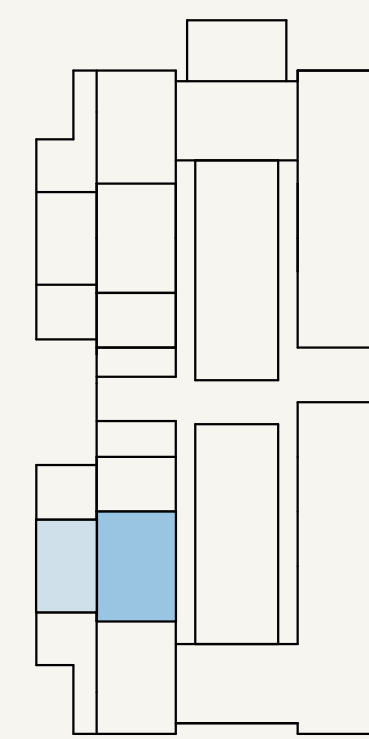

SCALE: N.T.S

AZIZI
Milan

FLOOR NO:
1ST FLOOR

UNIT TYPE:
1 BEDROOM (TYPE-3)

APARTMENT AREA:
537.02 SQ.FT. (49.88 SQ.M)

BALCONY AREA:
362.42 SQ.FT. (33.66 SQ.M)

DISCLAIMER:
THE COLORED MARKETING FLOOR PLANS PROVIDED BY THE DEVELOPER ARE FOR ILLUSTRATIVE PURPOSES ONLY. ACTUAL DIMENSIONS, LAYOUT, AND FINISHES MAY VARY FROM THOSE DEPICTED IN THE PLANS. FURNITURE, FIXTURES, AND EQUIPMENT SHOWN IN THE PLANS ARE FOR DECORATIVE PURPOSES ONLY AND ARE NOT INCLUDED IN THE PURCHASE OR LEASE OF THE PROPERTY. THE DEVELOPER RESERVES THE RIGHT TO MAKE MODIFICATIONS, REVISIONS, AND CHANGES TO THE FLOOR PLANS, SPECIFICATIONS, AND FEATURES WITHOUT PRIOR NOTICE.

TOTAL APARTMENT AREA:
899.44 SQ.FT. (83.54 SQ.M)

PROJECT NAME / BUILDING:
AM44 / TOWER-F

UNIT NO:
102

LAUNDRY
1.20 x 1.11 M

BATHROOM
1.53 x 2.65 M


BEDROOM
3.71 x 3.05 M

KITCHEN
2.70 x 1.45 M


LIVING / DINNING
4.30 x 3.05 M

BALCONY
7.06 x 4.70 M

0 0.5 1.0 2.0 5.0

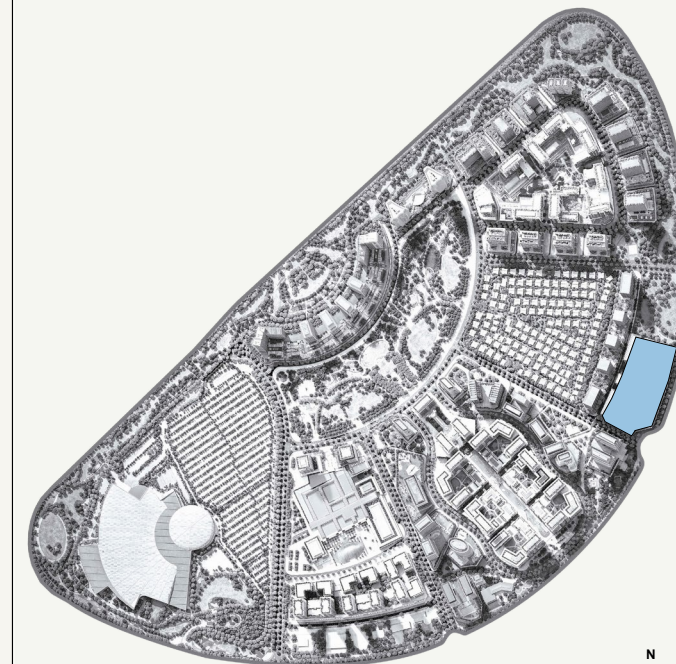

SCALE: N.T.S

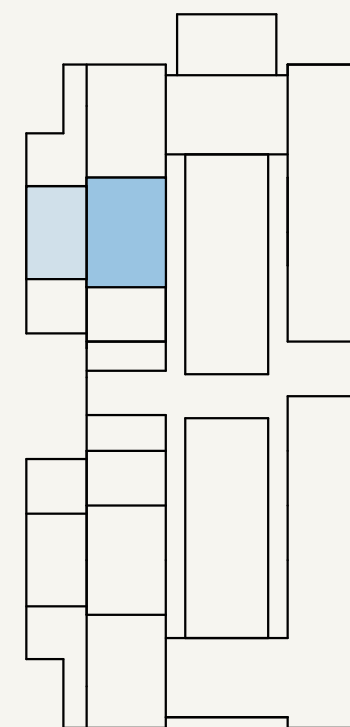

SCALE: N.T.S



AZIZI
Milan

FLOOR NO:
1ST FLOOR

UNIT TYPE:
1 BEDROOM (TYPE-3)

APARTMENT AREA:
537.02 SQ.FT. (49.88 SQ.M)



BALCONY AREA:
362.42 SQ.FT. (33.66 SQ.M)

DISCLAIMER:
THE COLORED MARKETING FLOOR PLANS PROVIDED BY THE DEVELOPER ARE FOR ILLUSTRATIVE PURPOSES ONLY. ACTUAL DIMENSIONS, LAYOUT, AND FINISHES MAY VARY FROM THOSE DEPICTED IN THE PLANS. FURNITURE, FIXTURES, AND EQUIPMENT SHOWN IN THE PLANS ARE FOR DECORATIVE PURPOSES ONLY AND ARE NOT INCLUDED IN THE PURCHASE OR LEASE OF THE PROPERTY. THE DEVELOPER RESERVES THE RIGHT TO MAKE MODIFICATIONS, REVISIONS, AND CHANGES TO THE FLOOR PLANS, SPECIFICATIONS, AND FEATURES WITHOUT PRIOR NOTICE.


TOTAL APARTMENT AREA:
899.44 SQ.FT. (83.54 SQ.M)

PROJECT NAME / BUILDING:
AM44 / TOWER-F

UNIT NO:
105

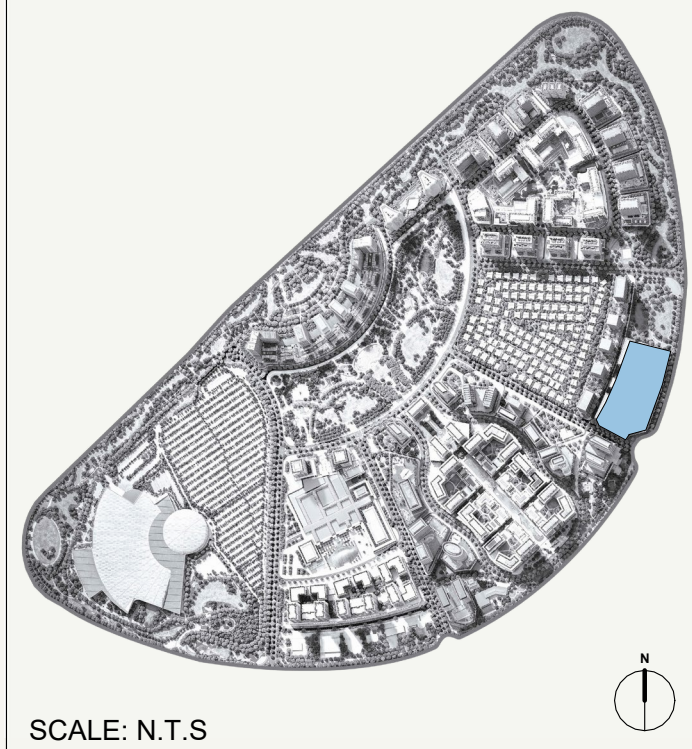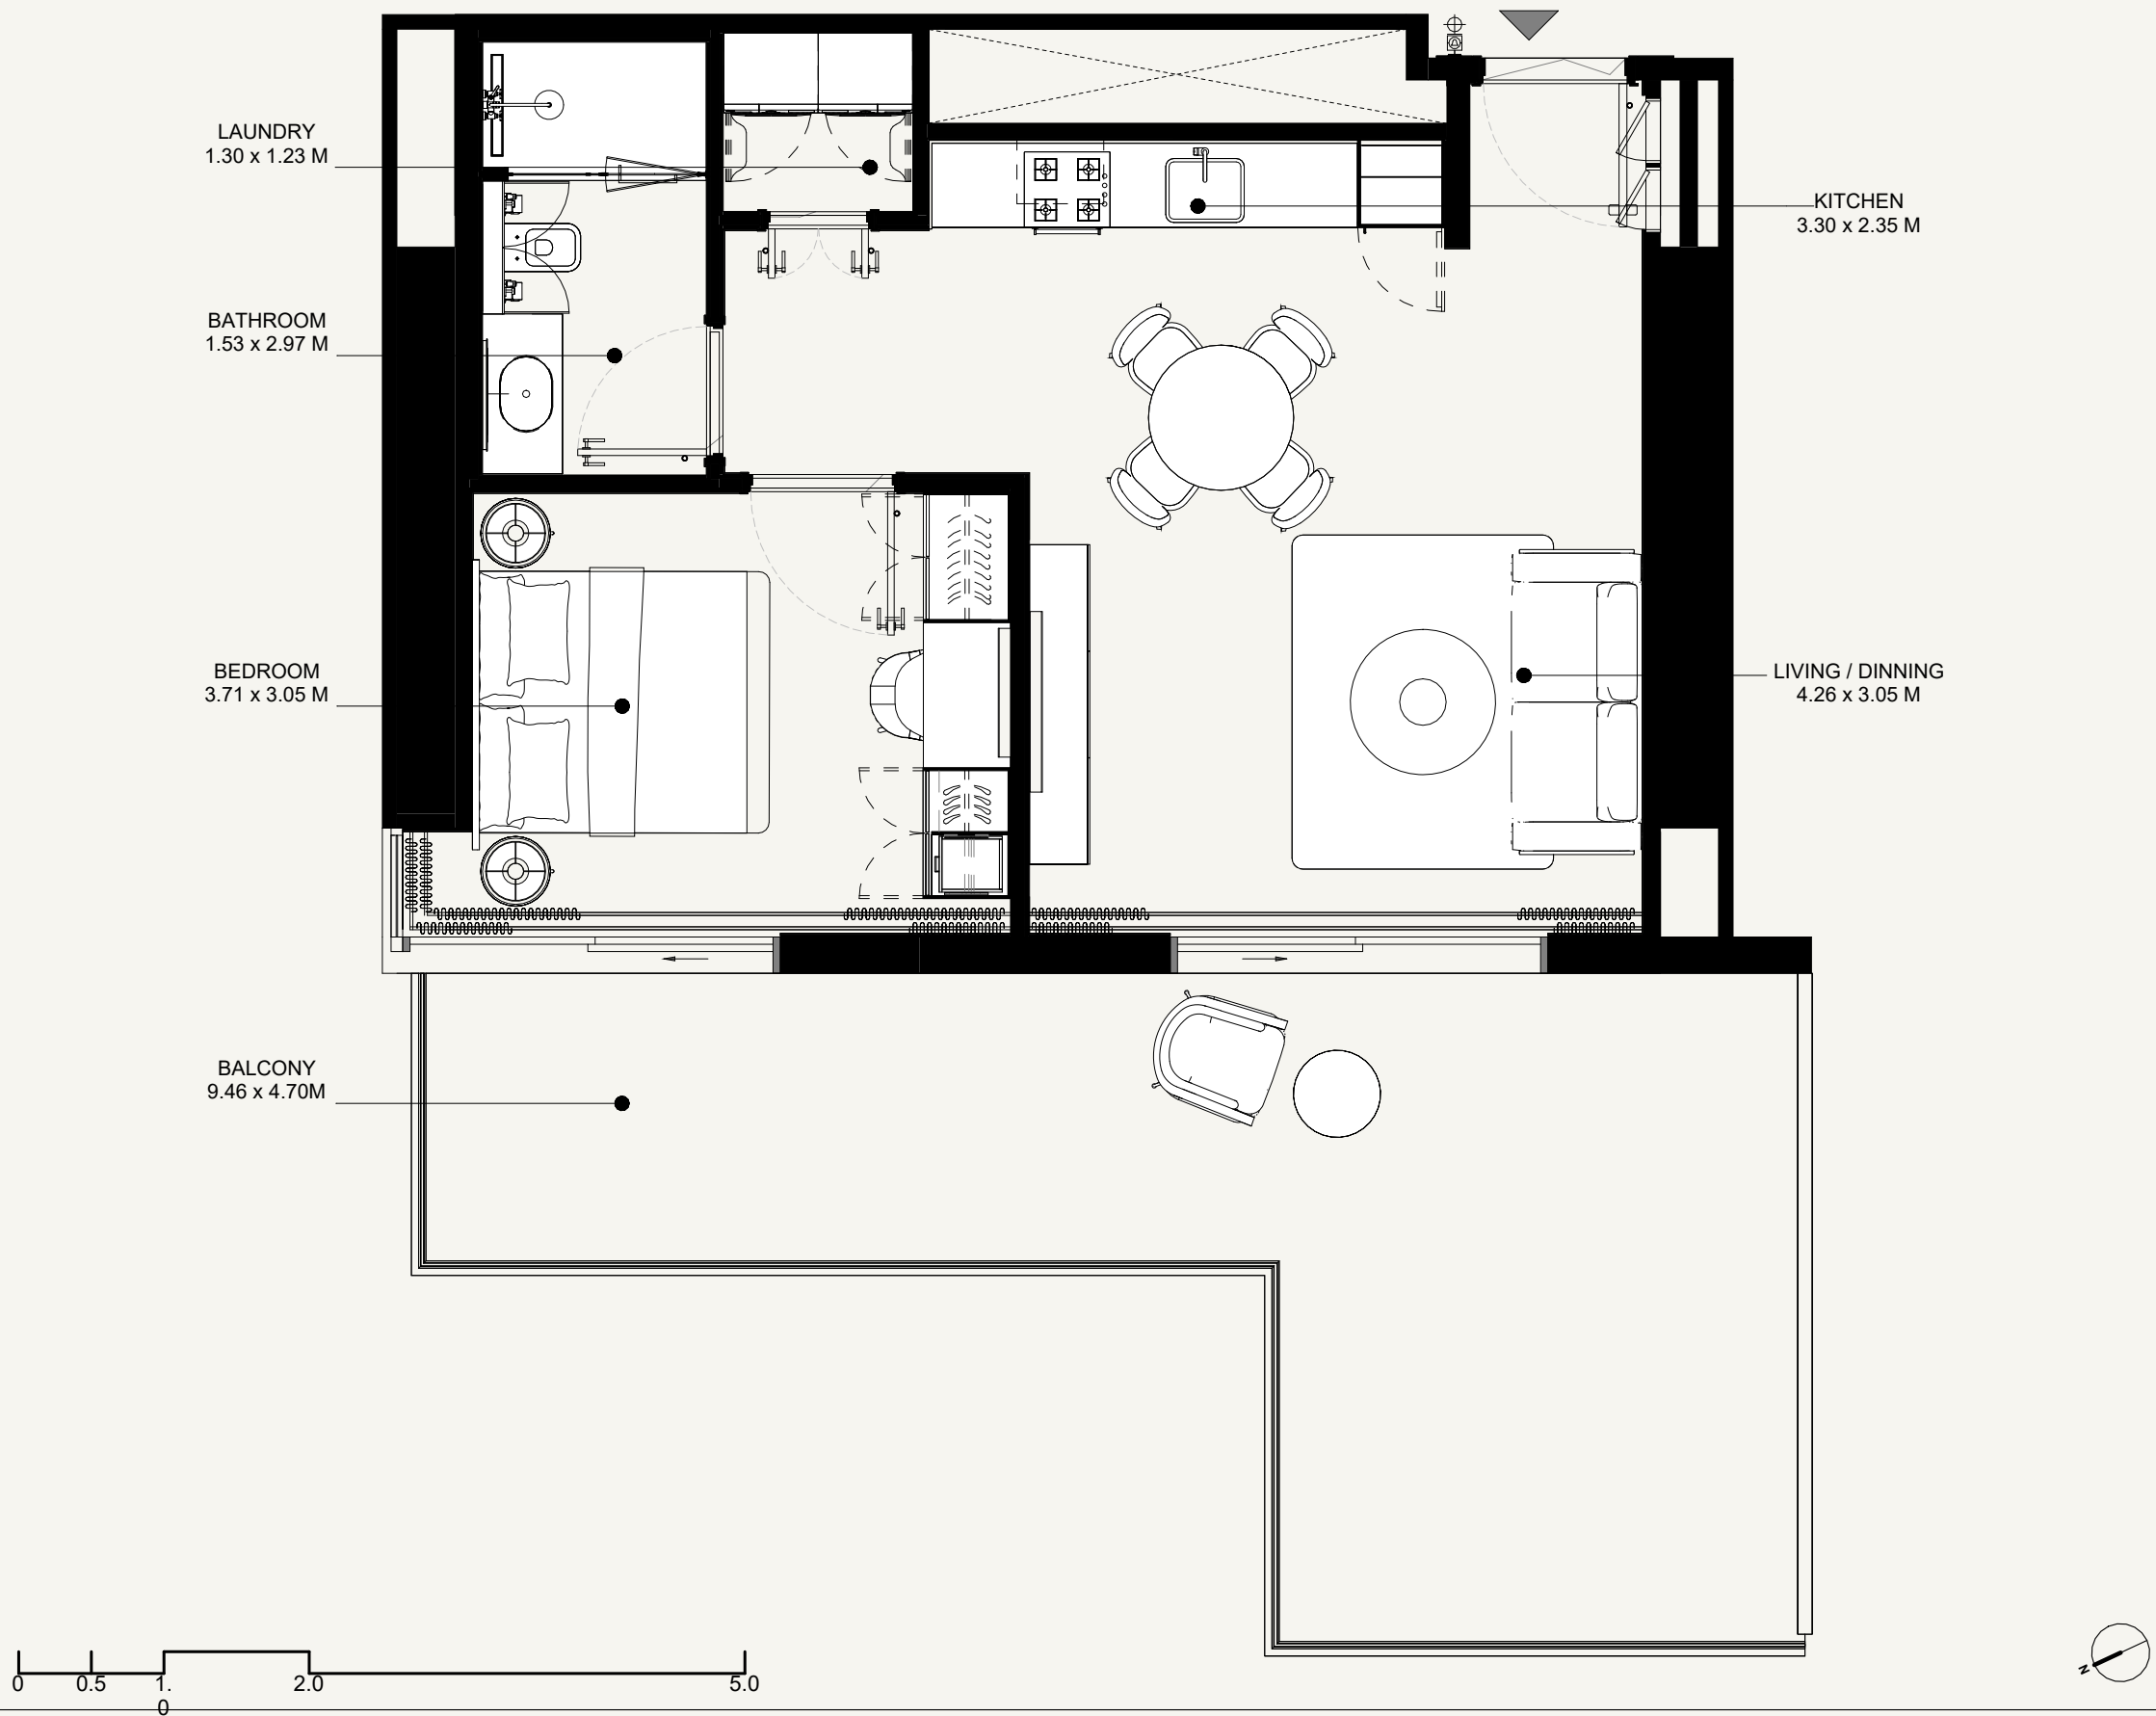

SCALE: N.T.S

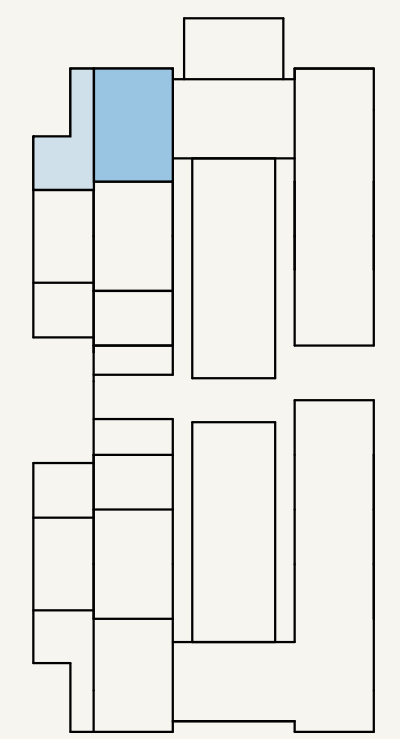

SCALE: N.T.S



FLOOR NO: 1ST FLOOR	APARTMENT AREA: 574.91 SQ.FT. (53.4 SQ.M)	DISCLAIMER: THE COLORED MARKETING FLOOR PLANS PROVIDED BY THE DEVELOPER ARE FOR ILLUSTRATIVE PURPOSES ONLY. ACTUAL DIMENSIONS, LAYOUT, AND FINISHES MAY VARY FROM THOSE DEPICTED IN THE PLANS. FURNITURE, FIXTURES, AND EQUIPMENT SHOWN IN THE PLANS ARE FOR DECORATIVE PURPOSES ONLY AND ARE NOT INCLUDED IN THE PURCHASE OR LEASE OF THE PROPERTY. THE DEVELOPER RESERVES THE RIGHT TO MAKE MODIFICATIONS, REVISIONS, AND CHANGES TO THE FLOOR PLANS, SPECIFICATIONS, AND FEATURES WITHOUT PRIOR NOTICE.	PROJECT NAME / BUILDING: AM44 / TOWER-F
UNIT TYPE: 1 BEDROOM (TYPE-2)	BALCONY AREA: 324.97 SQ.FT. (30.18 SQ.M)	TOTAL APARTMENT AREA: 899.87 SQ.FT. (83.58 SQ.M)	UNIT NO: 106

POWDER
ROOM
1.45 x 1.51 M


BATHROOM
1.53 x 2.64 M

BEDROOM
3.71 x 3.05 M



KITCHEN
3.30 x 2.20 M

LIVING / DINNING
4.24 x 3.10 M

BALCONY
8.17 x 4.30 M

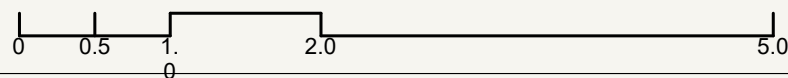

SCALE: N.T.S

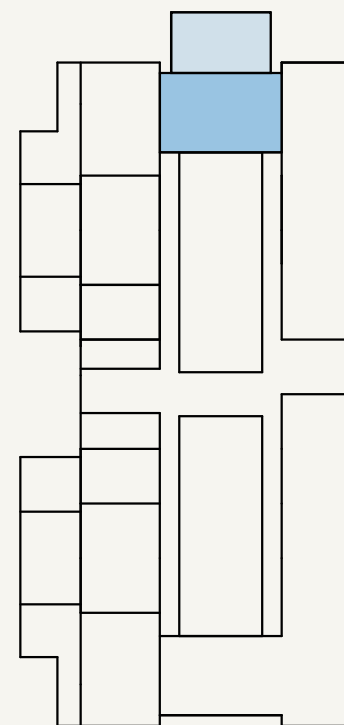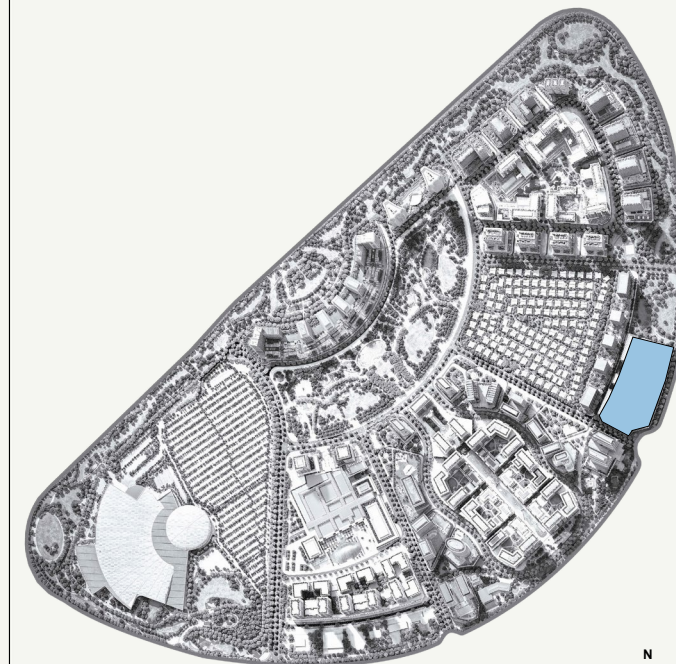

SCALE: N.T.S

AZIZI
Milan

FLOOR NO:
1ST FLOOR

UNIT TYPE:
1 BEDROOM (TYPE-1)

APARTMENT AREA:
541.64 SQ.FT. (50.04 SQ.M)



BALCONY AREA:
388.37 SQ.FT. (36.29 SQ.M)

DISCLAIMER:
THE COLORED MARKETING FLOOR PLANS PROVIDED BY THE DEVELOPER ARE FOR ILLUSTRATIVE PURPOSES ONLY. ACTUAL DIMENSIONS, LAYOUT, AND FINISHES MAY VARY FROM THOSE DEPICTED IN THE PLANS. FURNITURE, FIXTURES, AND EQUIPMENT SHOWN IN THE PLANS ARE FOR DECORATIVE PURPOSES ONLY AND ARE NOT INCLUDED IN THE PURCHASE OR LEASE OF THE PROPERTY. THE DEVELOPER RESERVES THE RIGHT TO MAKE MODIFICATIONS, REVISIONS, AND CHANGES TO THE FLOOR PLANS, SPECIFICATIONS, AND FEATURES WITHOUT PRIOR NOTICE.


TOTAL APARTMENT AREA:
930.01 SQ.FT. (86.33 SQ.M)

PROJECT NAME / BUILDING:
AM44 / TOWER-F


UNIT NO:
107

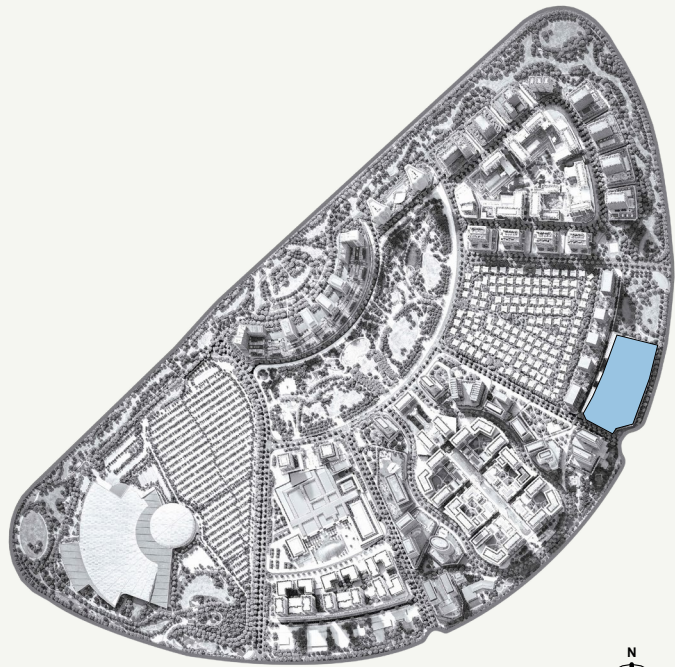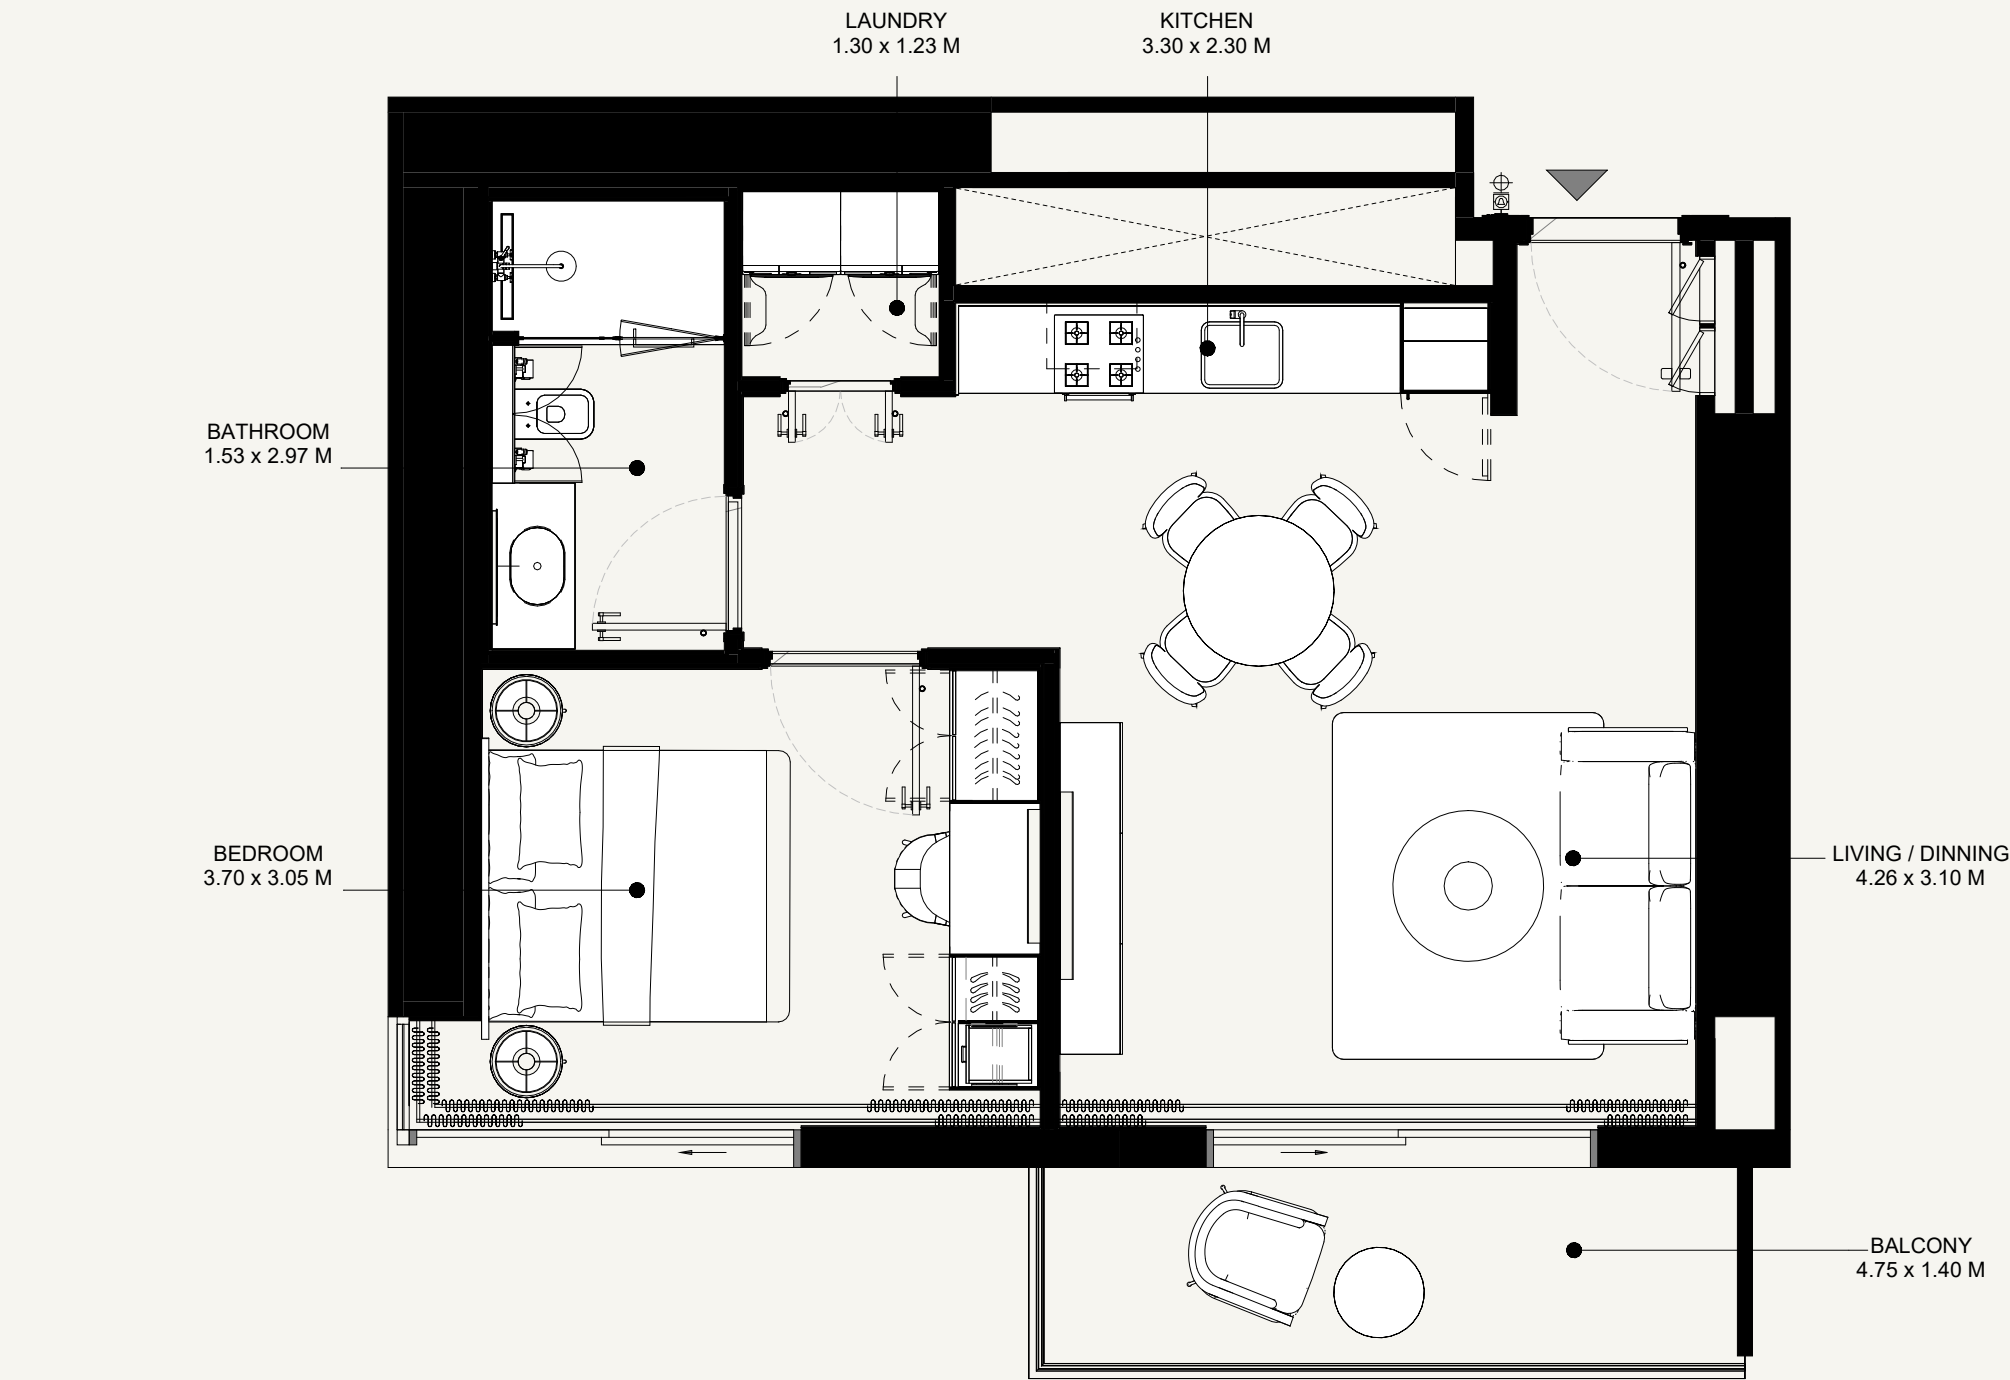

SCALE: N.T.S

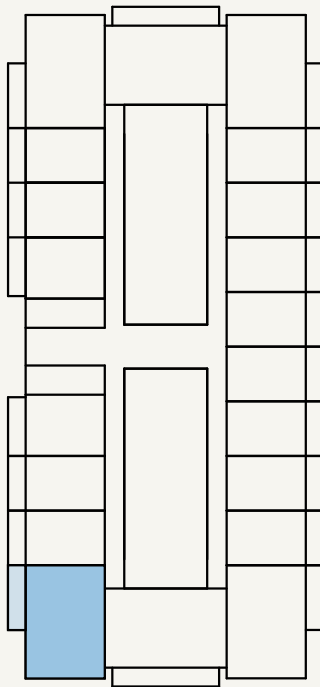

SCALE: N.T.S

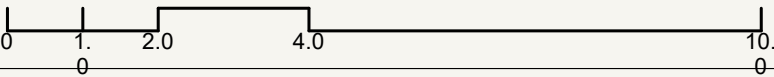

AZIZI
Milan

FLOOR NO:
2ND to 22TH FLOOR

UNIT TYPE:
1 BEDROOM (TYPE-2)

APARTMENT AREA:
574.91 SQ.FT. (53.23 SQ.M)



BALCONY AREA:
75.13 SQ.FT. (6.97 SQ.M)

DISCLAIMER:
THE COLORED MARKETING FLOOR PLANS PROVIDED BY THE DEVELOPER ARE FOR ILLUSTRATIVE PURPOSES ONLY. ACTUAL DIMENSIONS, LAYOUT, AND FINISHES MAY VARY FROM THOSE DEPICTED IN THE PLANS. FURNITURE, FIXTURES, AND EQUIPMENT SHOWN IN THE PLANS ARE FOR DECORATIVE PURPOSES ONLY AND ARE NOT INCLUDED IN THE PURCHASE OR LEASE OF THE PROPERTY. THE DEVELOPER RESERVES THE RIGHT TO MAKE MODIFICATIONS, REVISIONS, AND CHANGES TO THE FLOOR PLANS, SPECIFICATIONS, AND FEATURES WITHOUT PRIOR NOTICE.


TOTAL APARTMENT AREA:
650.04 SQ.FT. (60.20 SQ.M)

PROJECT NAME / BUILDING:
AM44 / TOWER-F


UNIT NO:
201 to 2201

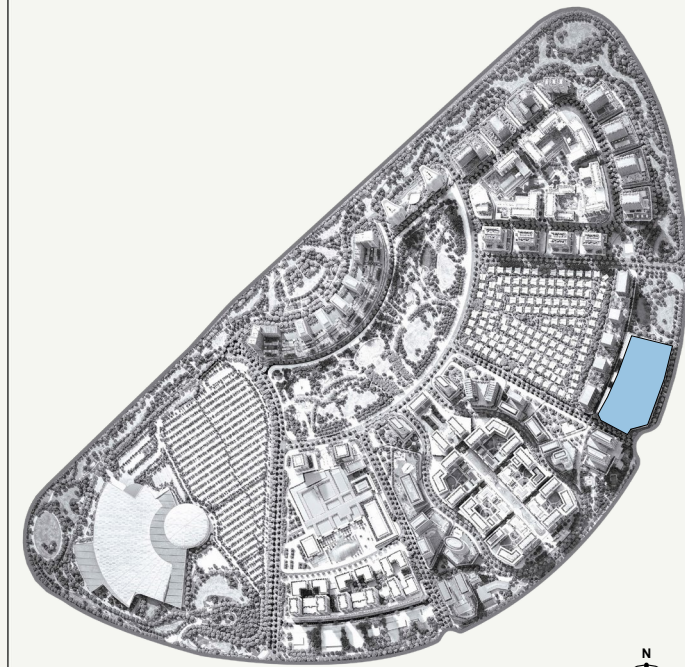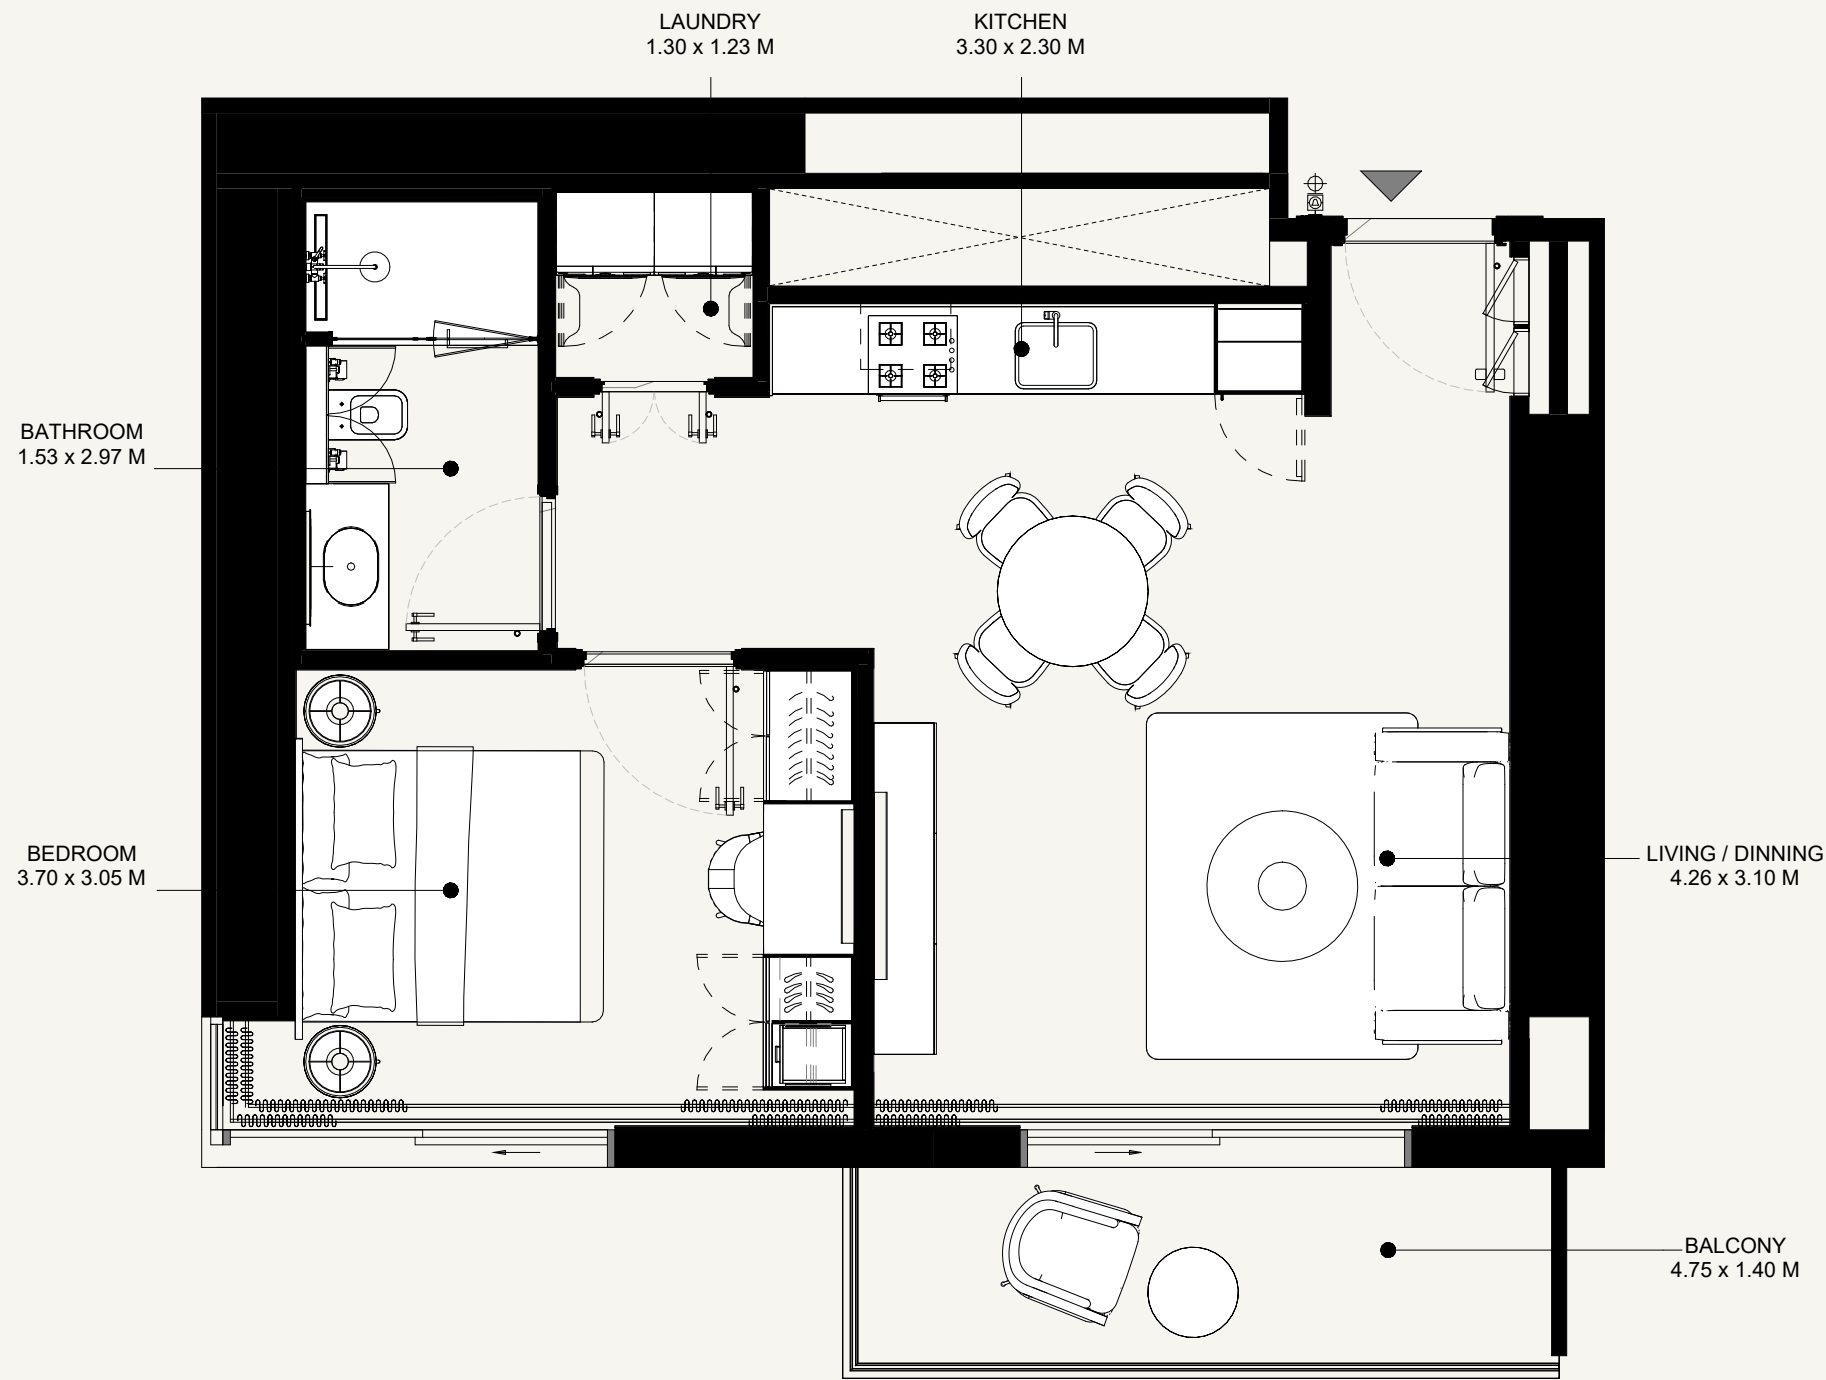

SCALE: N.T.S

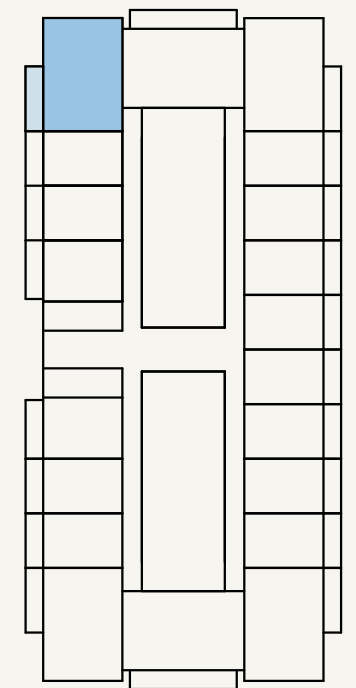

SCALE: N.T.S

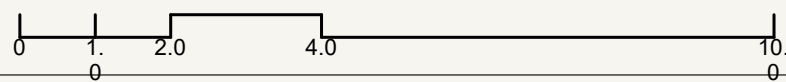

AZIZI
Milan

FLOOR NO:
2ND to 22 TH FLOOR

UNIT TYPE:
1 BEDROOM (TYPE-2)

APARTMENT AREA:
574.91 SQ.FT. (53.23 SQ.M)





BALCONY AREA:
75.13 SQ.FT. (6.97 SQ.M)

DISCLAIMER:
THE COLORED MARKETING FLOOR PLANS PROVIDED BY THE DEVELOPER ARE FOR ILLUSTRATIVE PURPOSES ONLY. ACTUAL DIMENSIONS, LAYOUT, AND FINISHES MAY VARY FROM THOSE DEPICTED IN THE PLANS. FURNITURE, FIXTURES, AND EQUIPMENT SHOWN IN THE PLANS ARE FOR DECORATIVE PURPOSES ONLY AND ARE NOT INCLUDED IN THE PURCHASE OR LEASE OF THE PROPERTY. THE DEVELOPER RESERVES THE RIGHT TO MAKE MODIFICATIONS, REVISIONS, AND CHANGES TO THE FLOOR PLANS, SPECIFICATIONS, AND FEATURES WITHOUT PRIOR NOTICE.

TOTAL APARTMENT AREA:
650.04 SQ.FT. (60.20 SQ.M)

PROJECT NAME / BUILDING:
AM44 / TOWER-F

UNIT NO:
208 to 2208

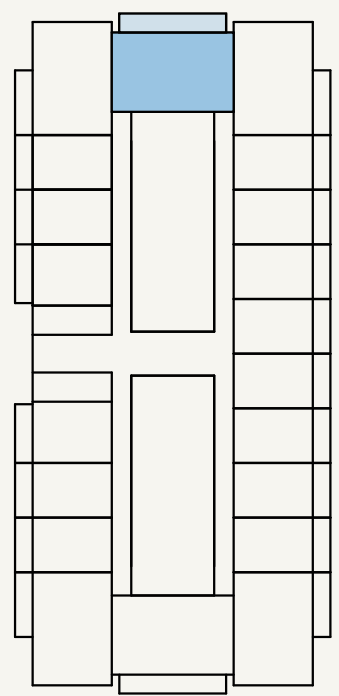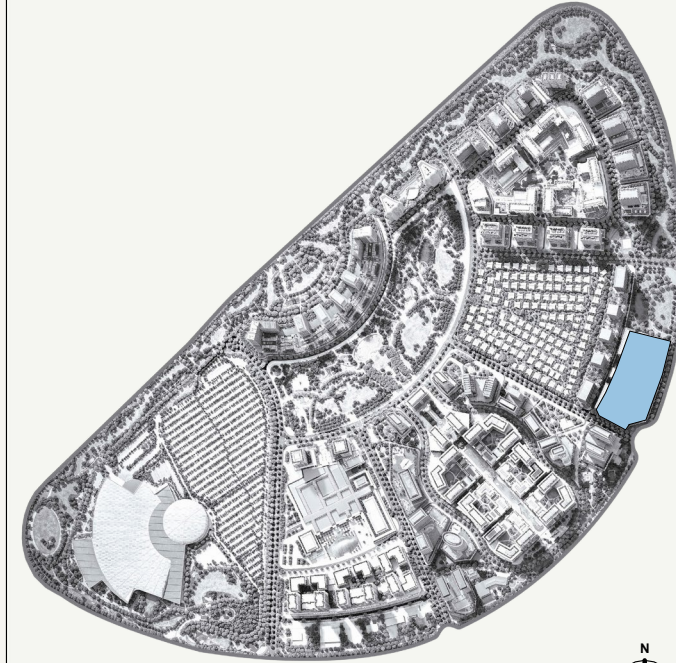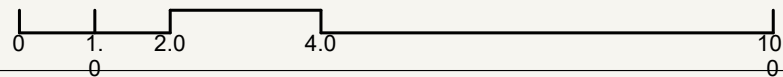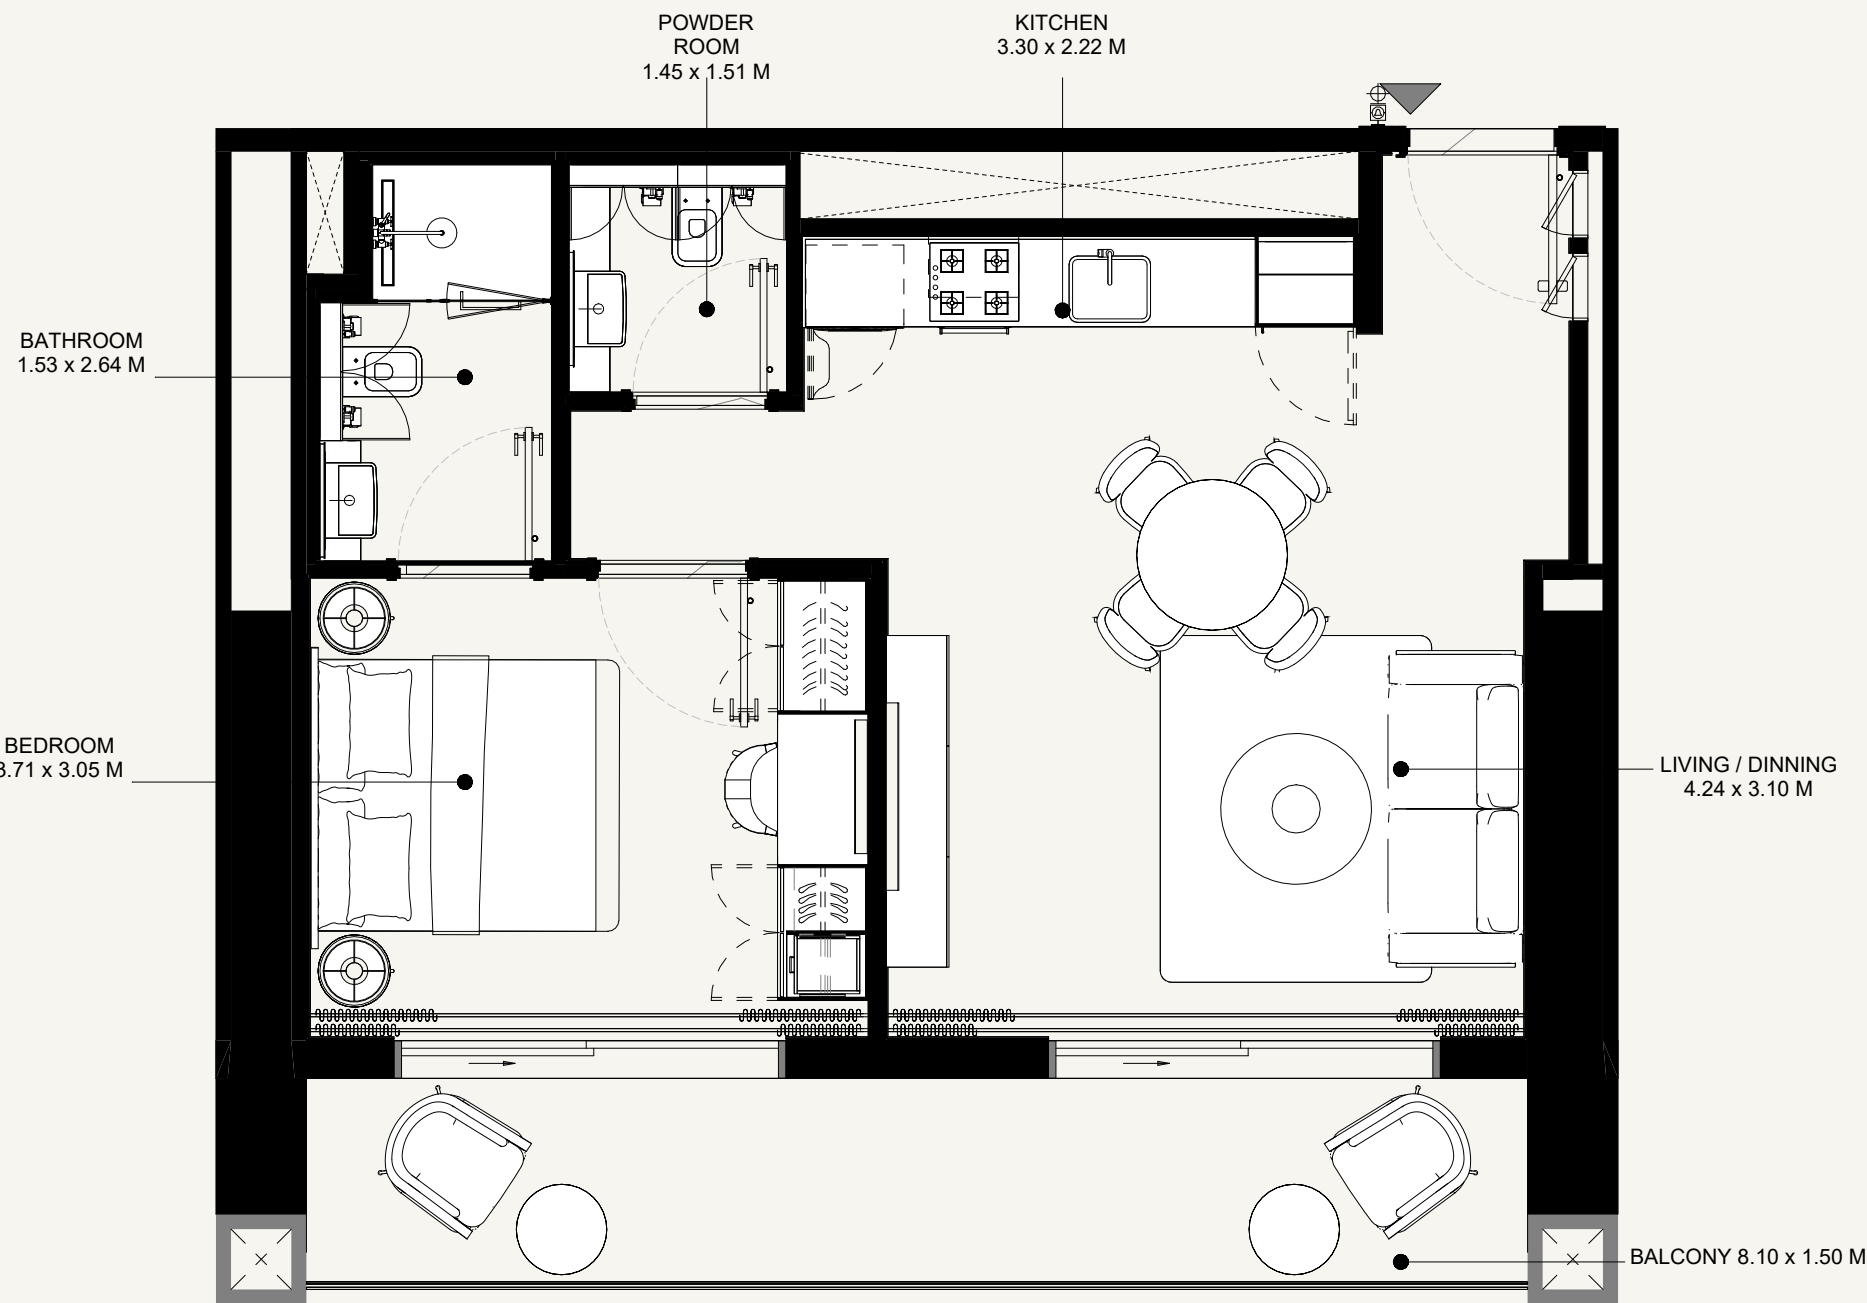

AZIZI
Milan

FLOOR NO:
2ND to 22 TH FLOOR

UNIT TYPE:
1 BEDROOM (TYPE 1)

APARTMENT AREA:
541.97 SQ.FT. (50.11 SQ.M)



BALCONY AREA:
140.69 SQ.FT. (13.06 SQ.M)

DISCLAIMER:
THE COLORED MARKETING FLOOR PLANS PROVIDED BY THE DEVELOPER ARE FOR ILLUSTRATIVE PURPOSES ONLY. ACTUAL DIMENSIONS, LAYOUT, AND FINISHES MAY VARY FROM THOSE DEPICTED IN THE PLANS. FURNITURE, FIXTURES, AND EQUIPMENT SHOWN IN THE PLANS ARE FOR DECORATIVE PURPOSES ONLY AND ARE NOT INCLUDED IN THE PURCHASE OR LEASE OF THE PROPERTY. THE DEVELOPER RESERVES THE RIGHT TO MAKE MODIFICATIONS, REVISIONS, AND CHANGES TO THE FLOOR PLANS, SPECIFICATIONS, AND FEATURES WITHOUT PRIOR NOTICE.


TOTAL APARTMENT AREA:
682.65SQ.FT. (63.17 SQ.M)

PROJECT NAME / BUILDING:
AM44 / TOWER-F


UNIT NO:
209 to 2209

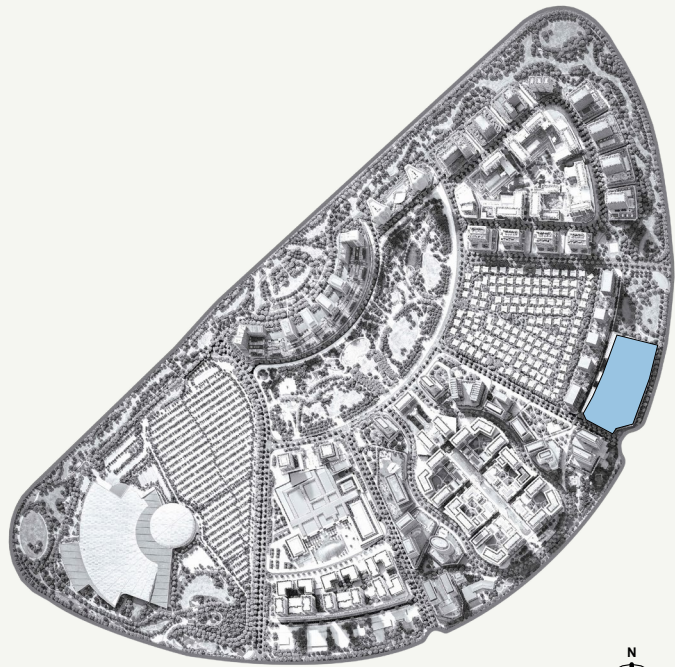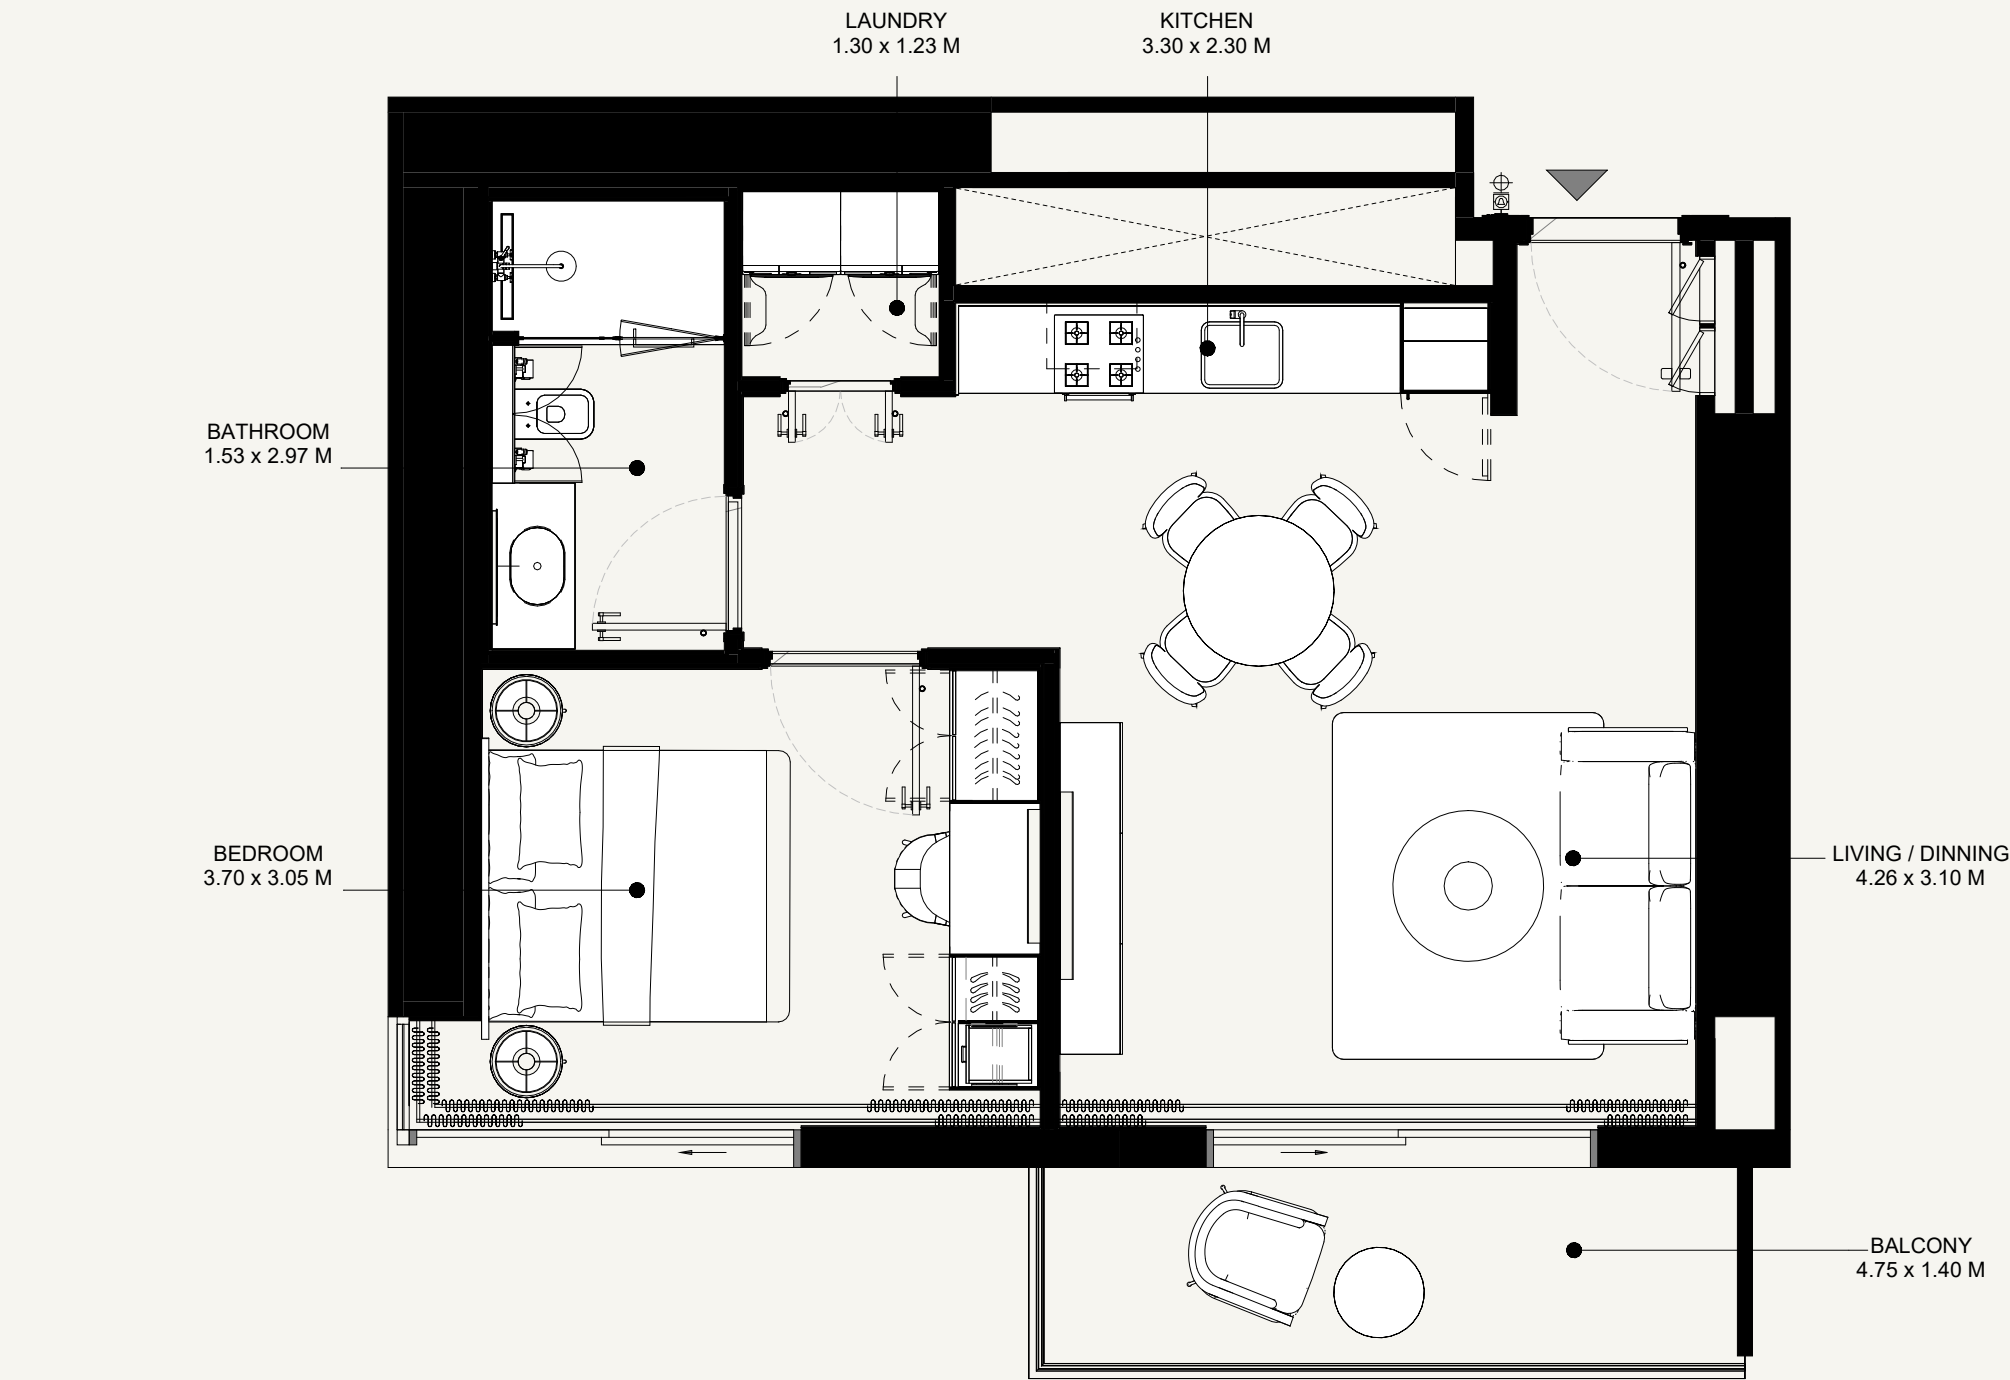

SCALE: N.T.S

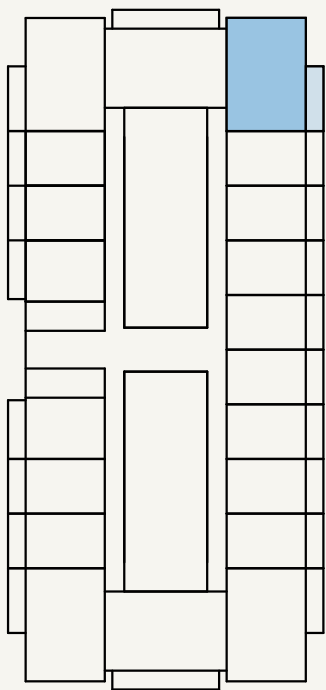

SCALE: N.T.S

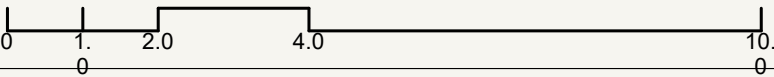

AZIZI
Milan

FLOOR NO:
2ND to 22TH FLOOR

UNIT TYPE:
1 BEDROOM (TYPE-2)

APARTMENT AREA:
574.80 SQ.FT. (53.23 SQ.M)



BALCONY AREA:
75.13 SQ.FT. (6.97 SQ.M)

DISCLAIMER:
THE COLORED MARKETING FLOOR PLANS PROVIDED BY THE DEVELOPER ARE FOR ILLUSTRATIVE PURPOSES ONLY. ACTUAL DIMENSIONS, LAYOUT, AND FINISHES MAY VARY FROM THOSE DEPICTED IN THE PLANS. FURNITURE, FIXTURES, AND EQUIPMENT SHOWN IN THE PLANS ARE FOR DECORATIVE PURPOSES ONLY AND ARE NOT INCLUDED IN THE PURCHASE OR LEASE OF THE PROPERTY. THE DEVELOPER RESERVES THE RIGHT TO MAKE MODIFICATIONS, REVISIONS, AND CHANGES TO THE FLOOR PLANS, SPECIFICATIONS, AND FEATURES WITHOUT PRIOR NOTICE.


TOTAL APARTMENT AREA:
649.93 SQ.FT. (60.20 SQ.M)

PROJECT NAME / BUILDING:
AM44 / TOWER-F

UNIT NO:
210 to 2210

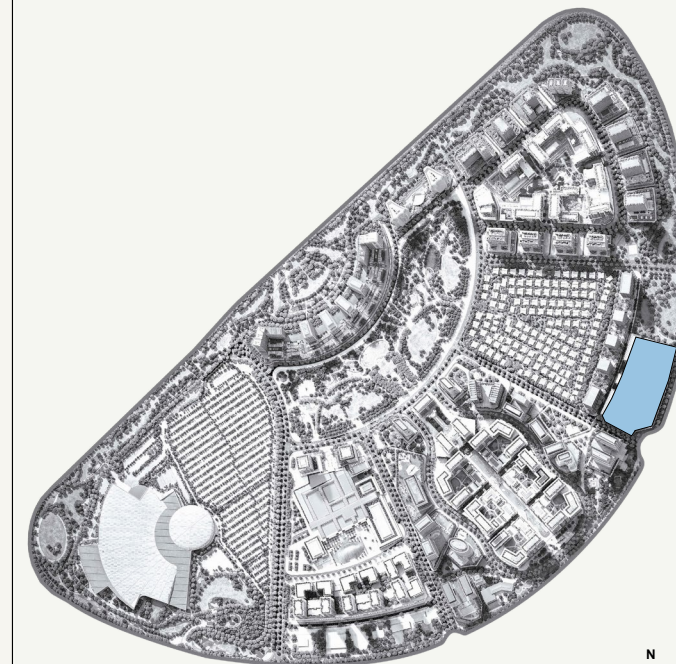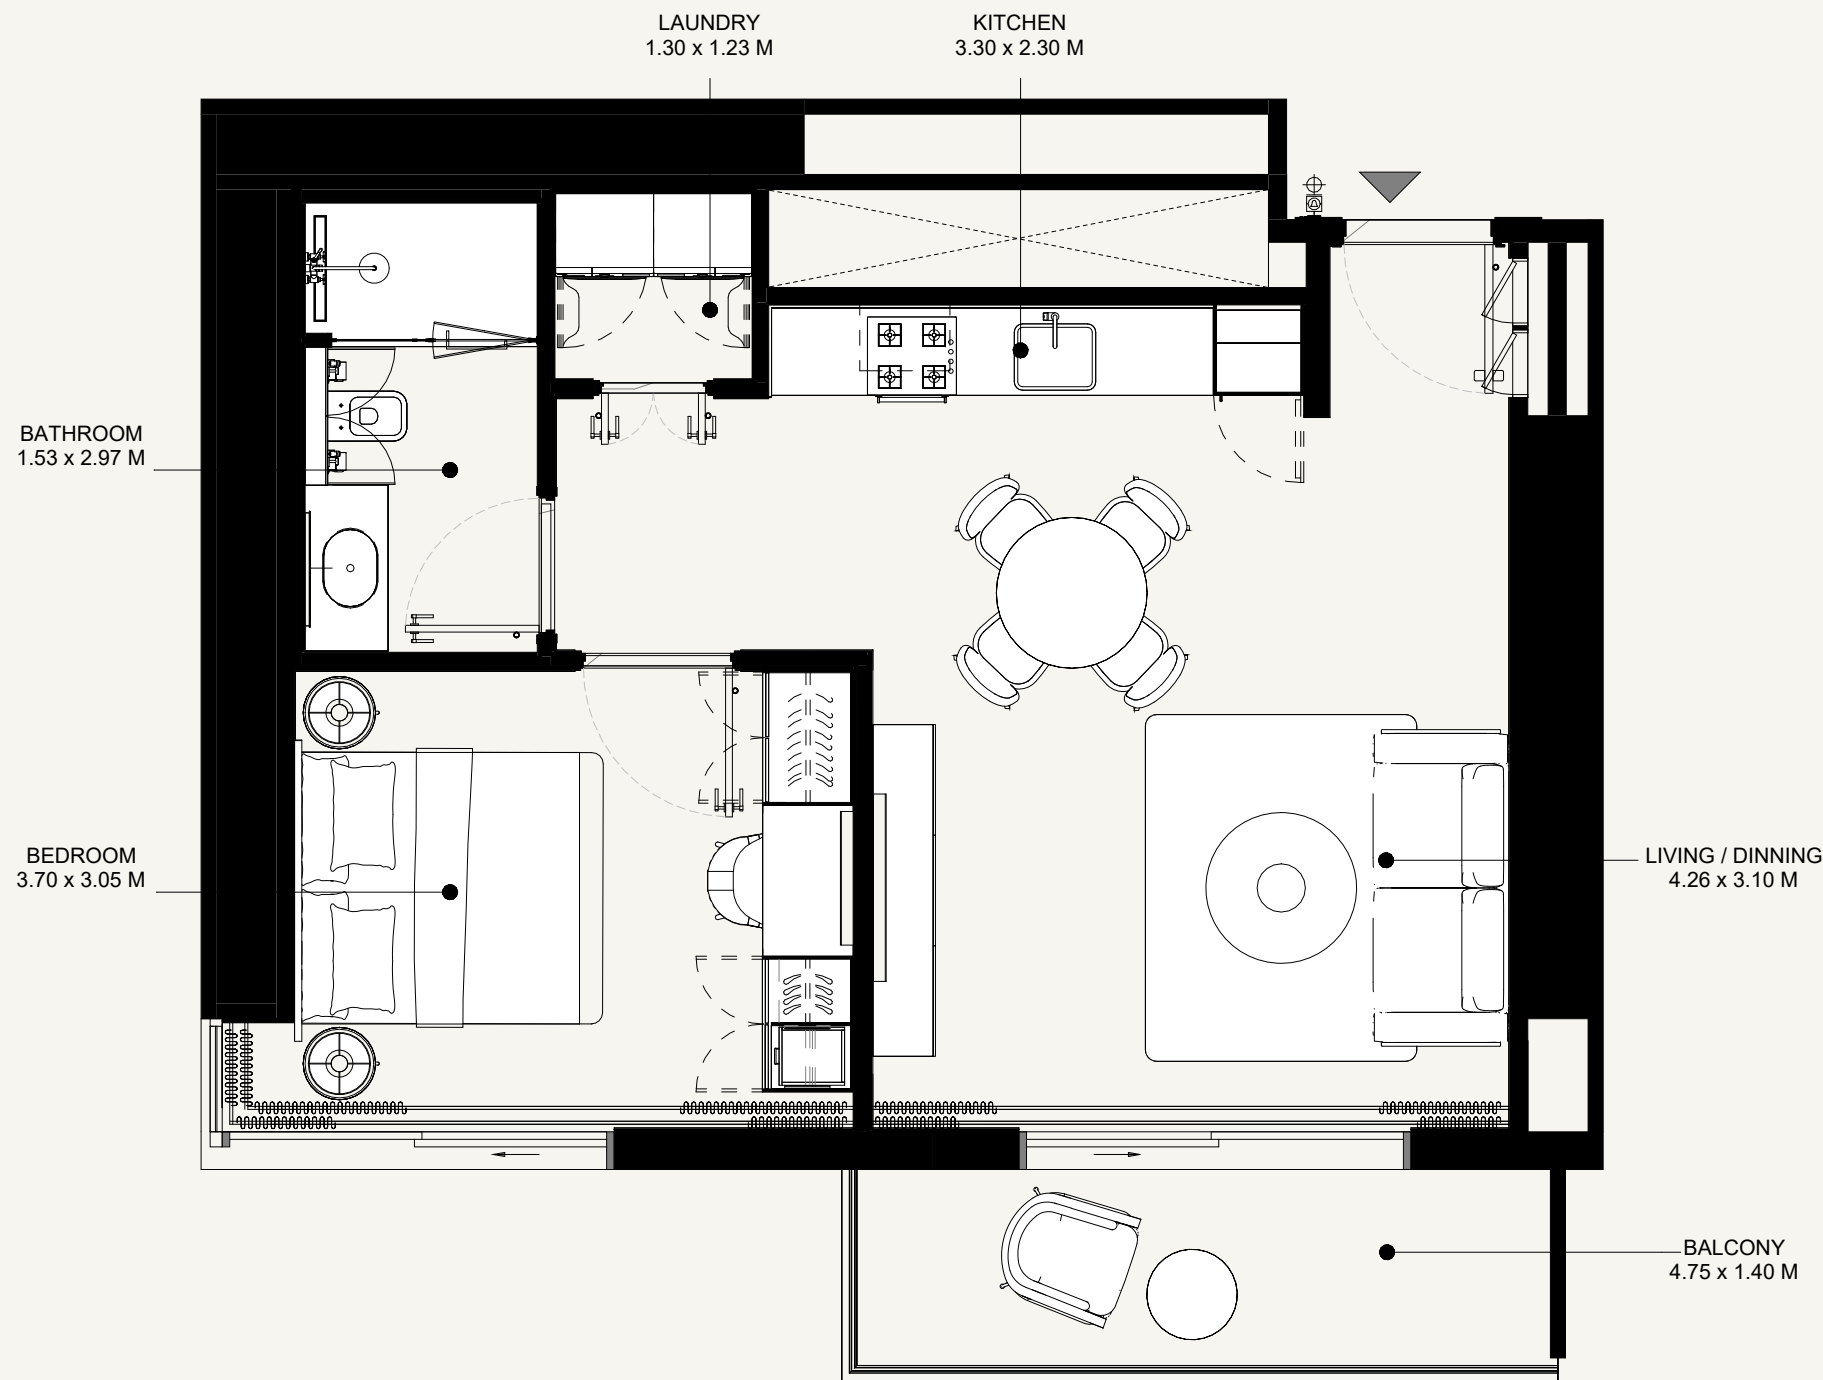

SCALE: N.T.S

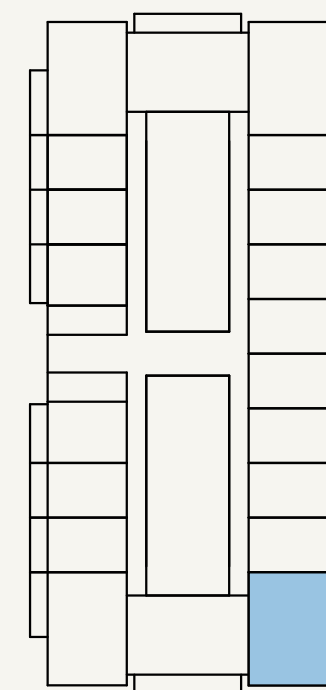

SCALE: N.T.S

AZIZI
Milan

FLOOR NO:
2ND to 22ND FLOOR

UNIT TYPE:
1 BEDROOM (TYPE-2)

APARTMENT AREA:
572.86 SQ.FT. (53.23 SQ.M)



BALCONY AREA:
75.13 SQ.FT. (6.97 SQ.M)

DISCLAIMER:
THE COLORED MARKETING FLOOR PLANS PROVIDED BY THE DEVELOPER ARE FOR ILLUSTRATIVE PURPOSES ONLY. ACTUAL DIMENSIONS, LAYOUT, AND FINISHES MAY VARY FROM THOSE DEPICTED IN THE PLANS. FURNITURE, FIXTURES, AND EQUIPMENT SHOWN IN THE PLANS ARE FOR DECORATIVE PURPOSES ONLY AND ARE NOT INCLUDED IN THE PURCHASE OR LEASE OF THE PROPERTY. THE DEVELOPER RESERVES THE RIGHT TO MAKE MODIFICATIONS, REVISIONS, AND CHANGES TO THE FLOOR PLANS, SPECIFICATIONS, AND FEATURES WITHOUT PRIOR NOTICE.


TOTAL APARTMENT AREA:
647.99 SQ.FT. (60.20 SQ.M)

PROJECT NAME / BUILDING:
AM44 / TOWER-F

UNIT NO:
219 to 2219

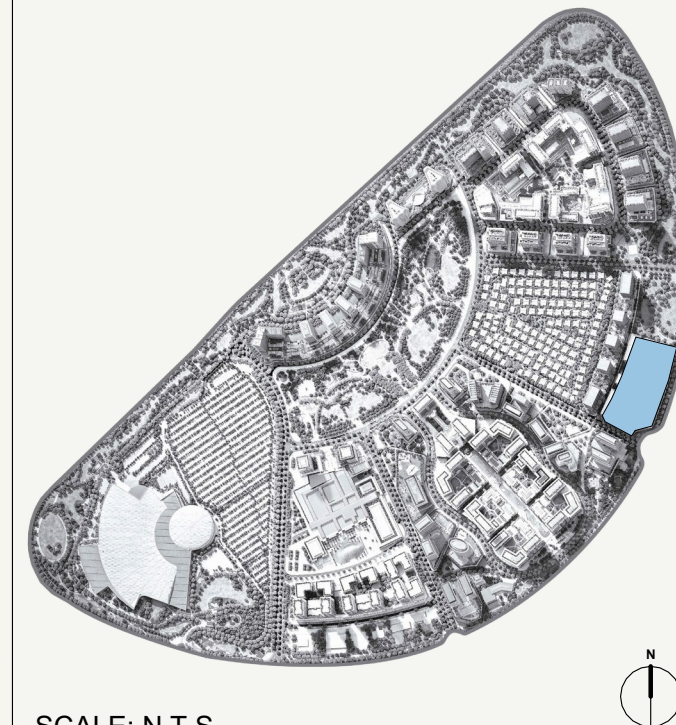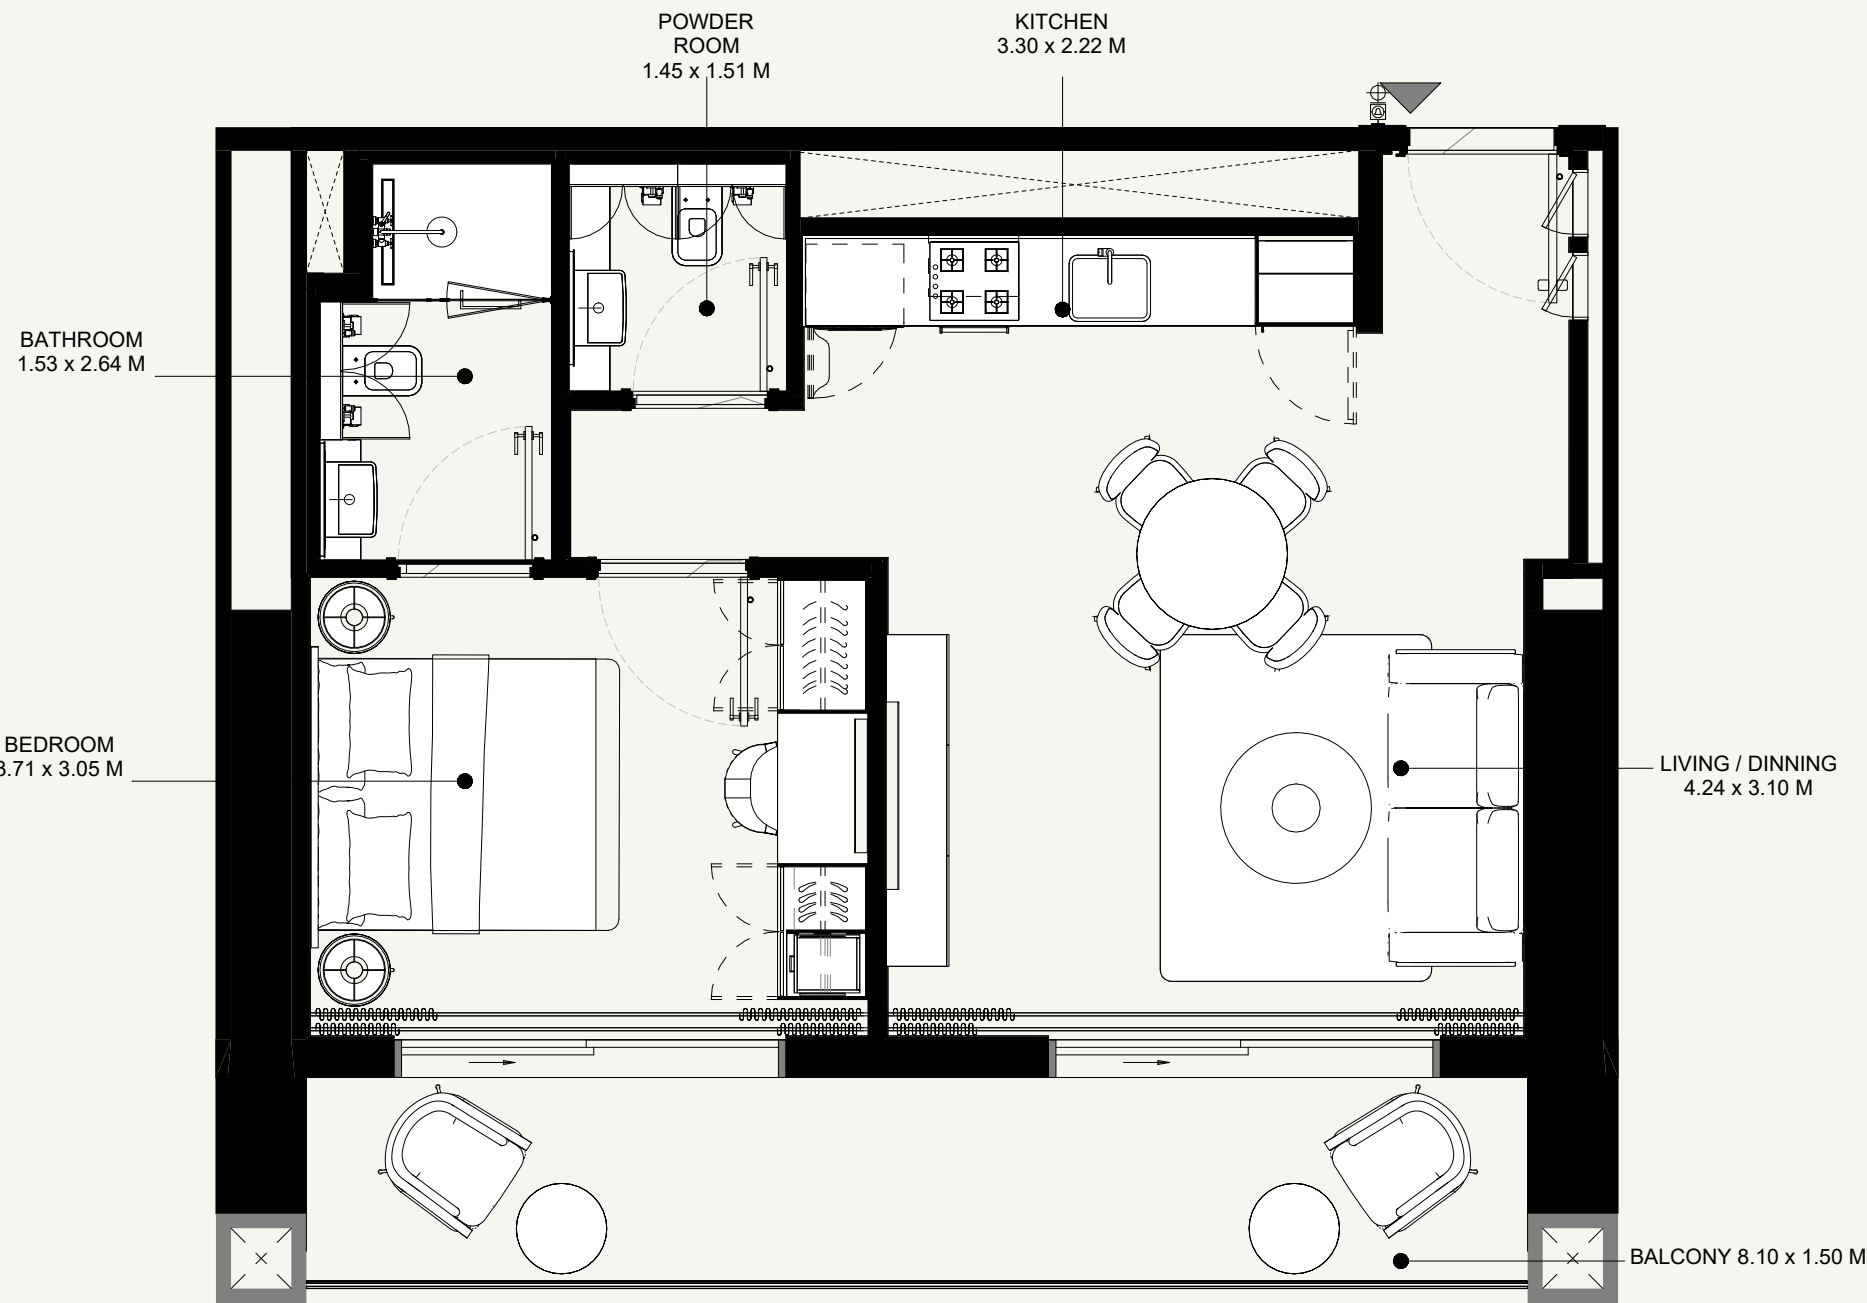

SCALE: N.T.S

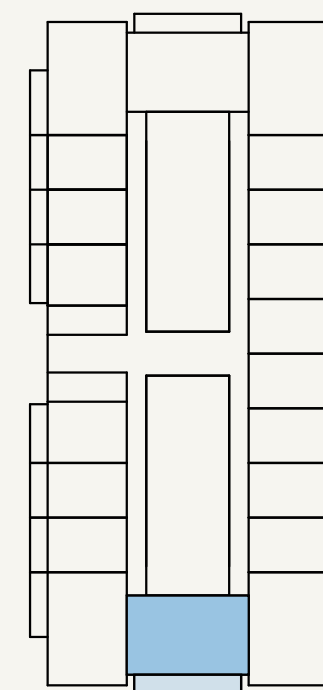

SCALE: N.T.S

AZIZI
Milan

FLOOR NO:
2ND to 22ND FLOOR

UNIT TYPE:
1 BEDROOM (TYPE-1)

APARTMENT AREA:
538.52 SQ.FT. (50.11 SQ.M)



BALCONY AREA:
140.58 SQ.FT. (13.06 SQ.M)

DISCLAIMER:
THE COLORED MARKETING FLOOR PLANS PROVIDED BY THE DEVELOPER ARE FOR ILLUSTRATIVE PURPOSES ONLY. ACTUAL DIMENSIONS, LAYOUT, AND FINISHES MAY VARY FROM THOSE DEPICTED IN THE PLANS. FURNITURE, FIXTURES, AND EQUIPMENT SHOWN IN THE PLANS ARE FOR DECORATIVE PURPOSES ONLY AND ARE NOT INCLUDED IN THE PURCHASE OR LEASE OF THE PROPERTY. THE DEVELOPER RESERVES THE RIGHT TO MAKE MODIFICATIONS, REVISIONS, AND CHANGES TO THE FLOOR PLANS, SPECIFICATIONS, AND FEATURES WITHOUT PRIOR NOTICE.


TOTAL APARTMENT AREA:
679.10 SQ.FT. (63.17 SQ.M)

PROJECT NAME / BUILDING:
AM44 / TOWER-F

UNIT NO:
220 to 2220

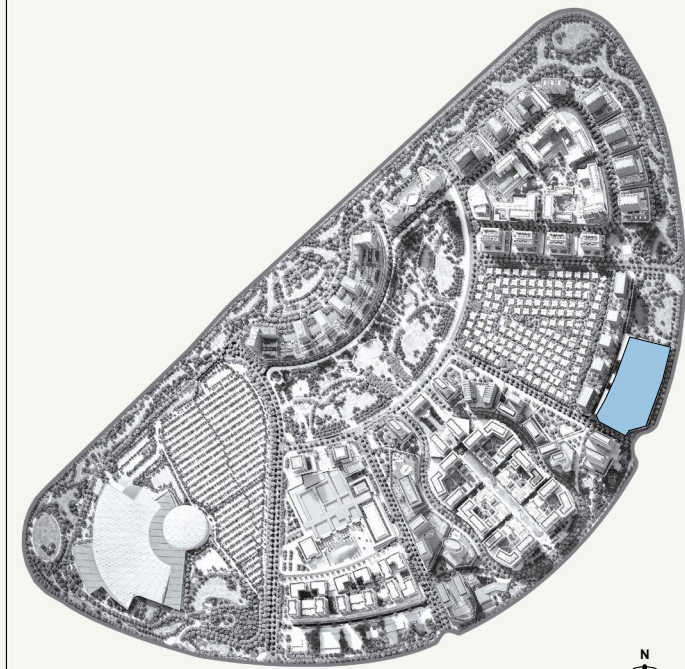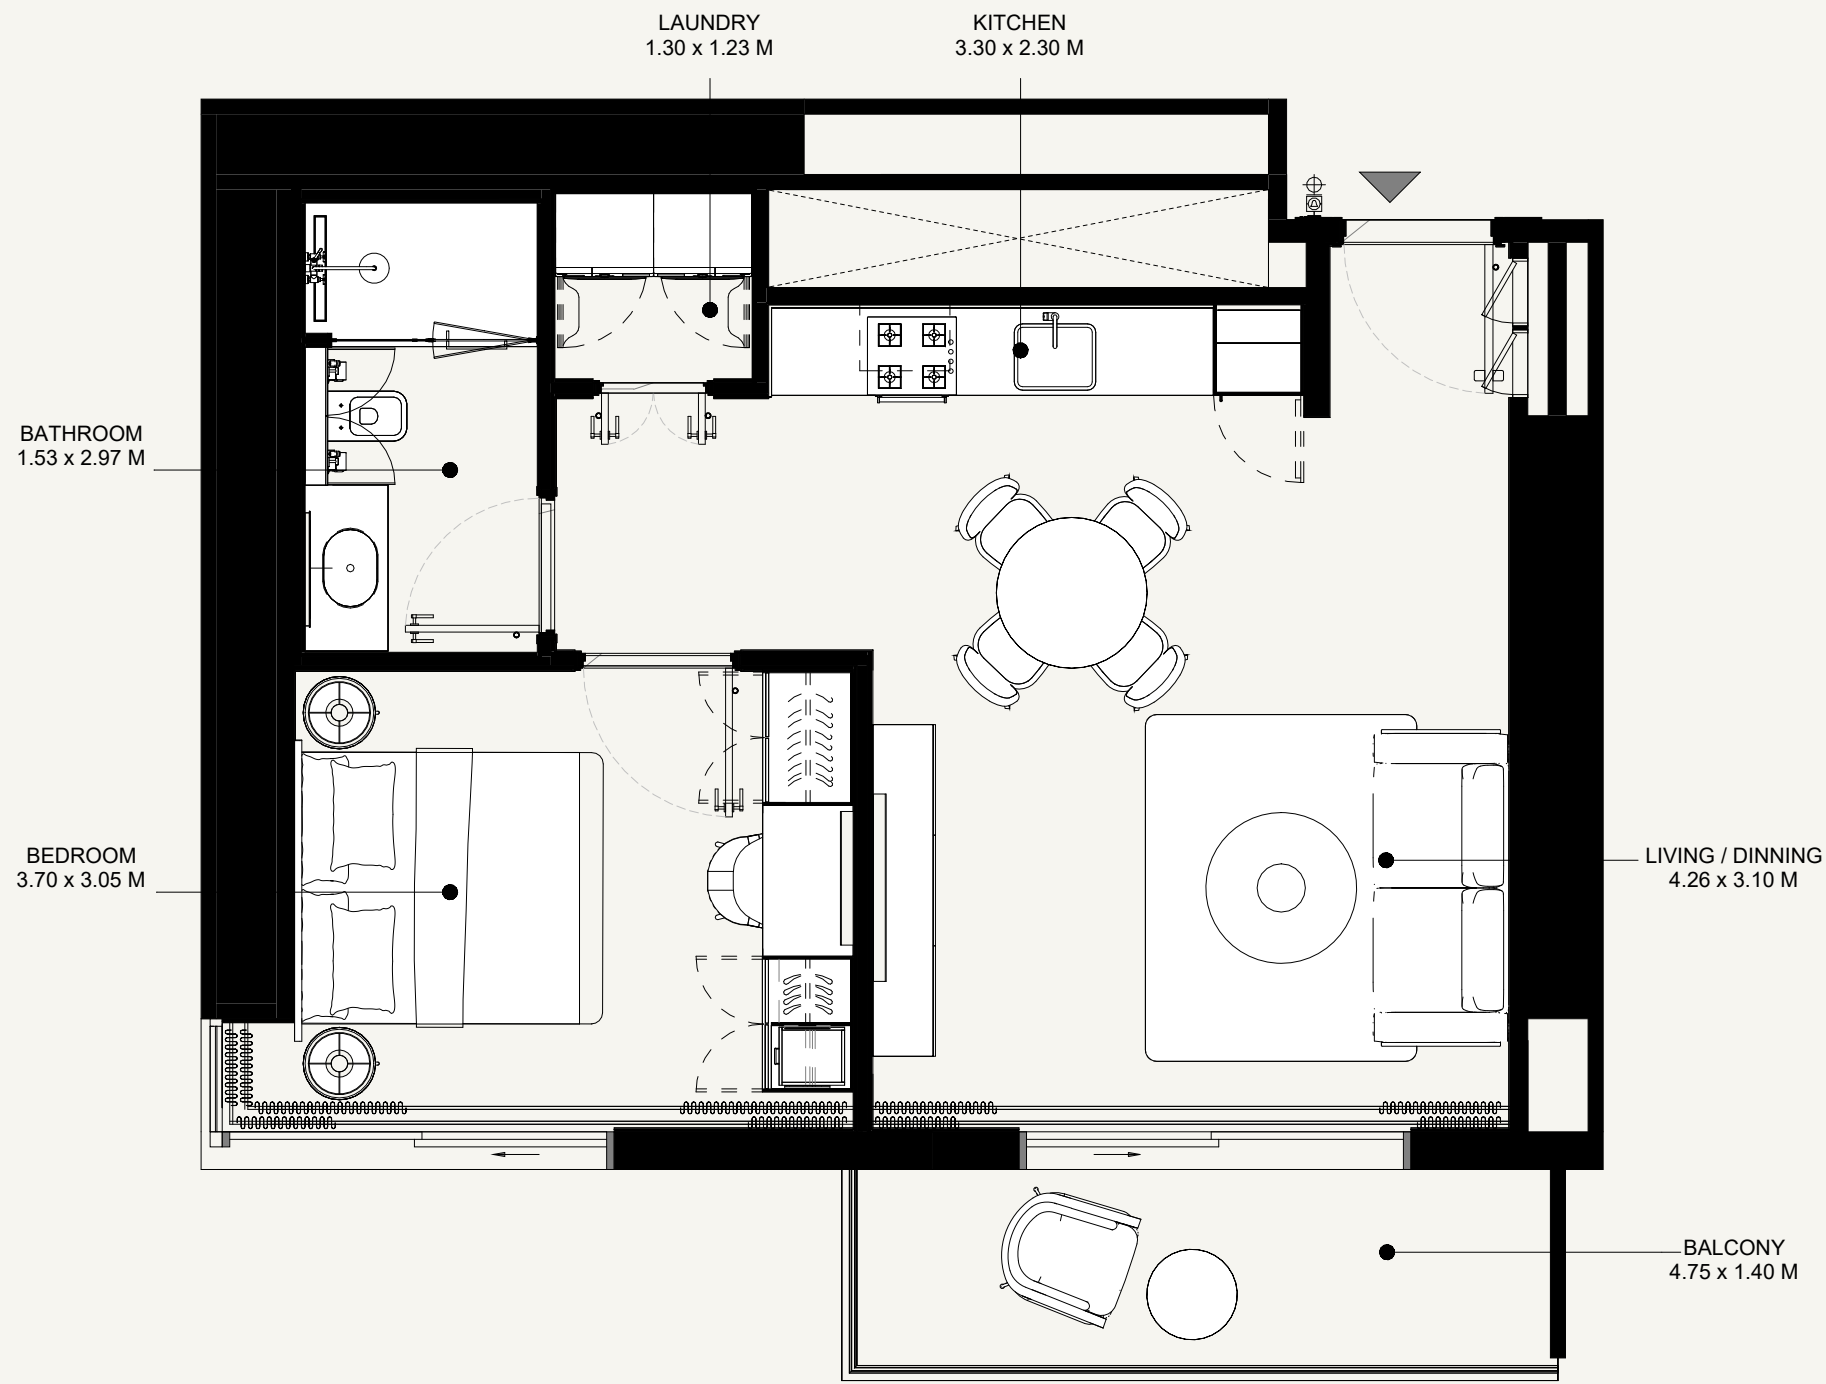



SCALE: N.T.S

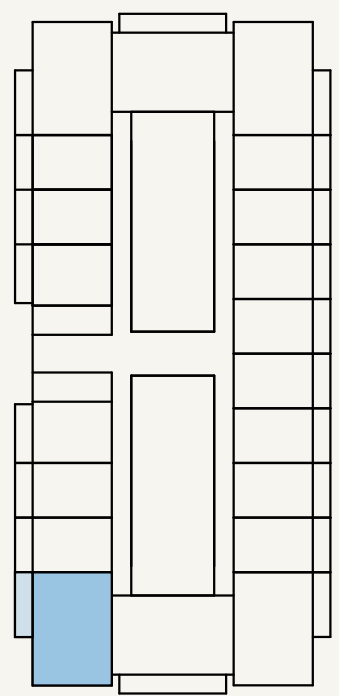


SCALE: N.T.S



FLOOR NO: 24TH to 33TH FLOOR	APARTMENT AREA: 574.91 SQ.FT. (53.23 SQ.M)	DISCLAIMER: THE COLORED MARKETING FLOOR PLANS PROVIDED BY THE DEVELOPER ARE FOR ILLUSTRATIVE PURPOSES ONLY. ACTUAL DIMENSIONS, LAYOUT, AND FINISHES MAY VARY FROM THOSE DEPICTED IN THE PLANS. FURNITURE, FIXTURES, AND EQUIPMENT SHOWN IN THE PLANS ARE FOR DECORATIVE PURPOSES ONLY AND ARE NOT INCLUDED IN THE PURCHASE OR LEASE OF THE PROPERTY. THE DEVELOPER RESERVES THE RIGHT TO MAKE MODIFICATIONS, REVISIONS, AND CHANGES TO THE FLOOR PLANS, SPECIFICATIONS, AND FEATURES WITHOUT PRIOR NOTICE.	PROJECT NAME / BUILDING: AM44 / TOWER-F
UNIT TYPE: 1 BEDROOM (TYPE-2)	BALCONY AREA: 75.13 SQ.FT. (6.97 SQ.M)	TOTAL APARTMENT AREA: 650.04 SQ.FT. (60.20 SQ.M)	UNIT NO: 2401 to 3301

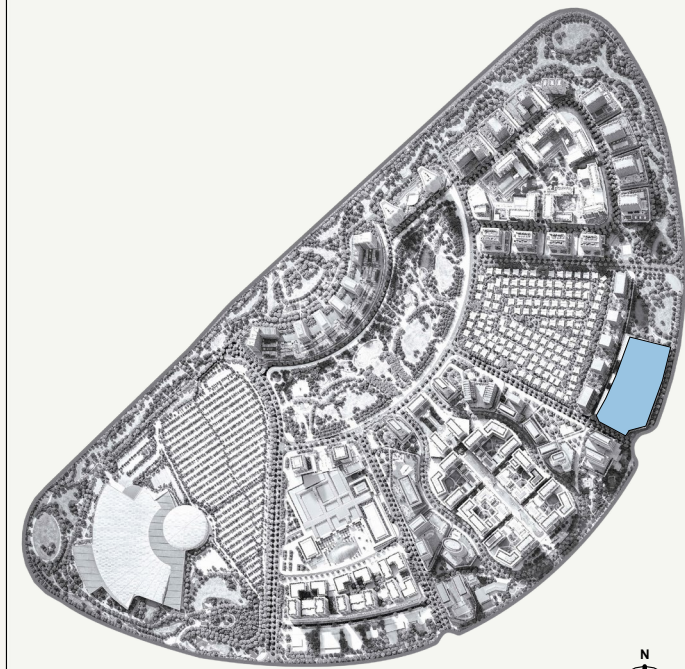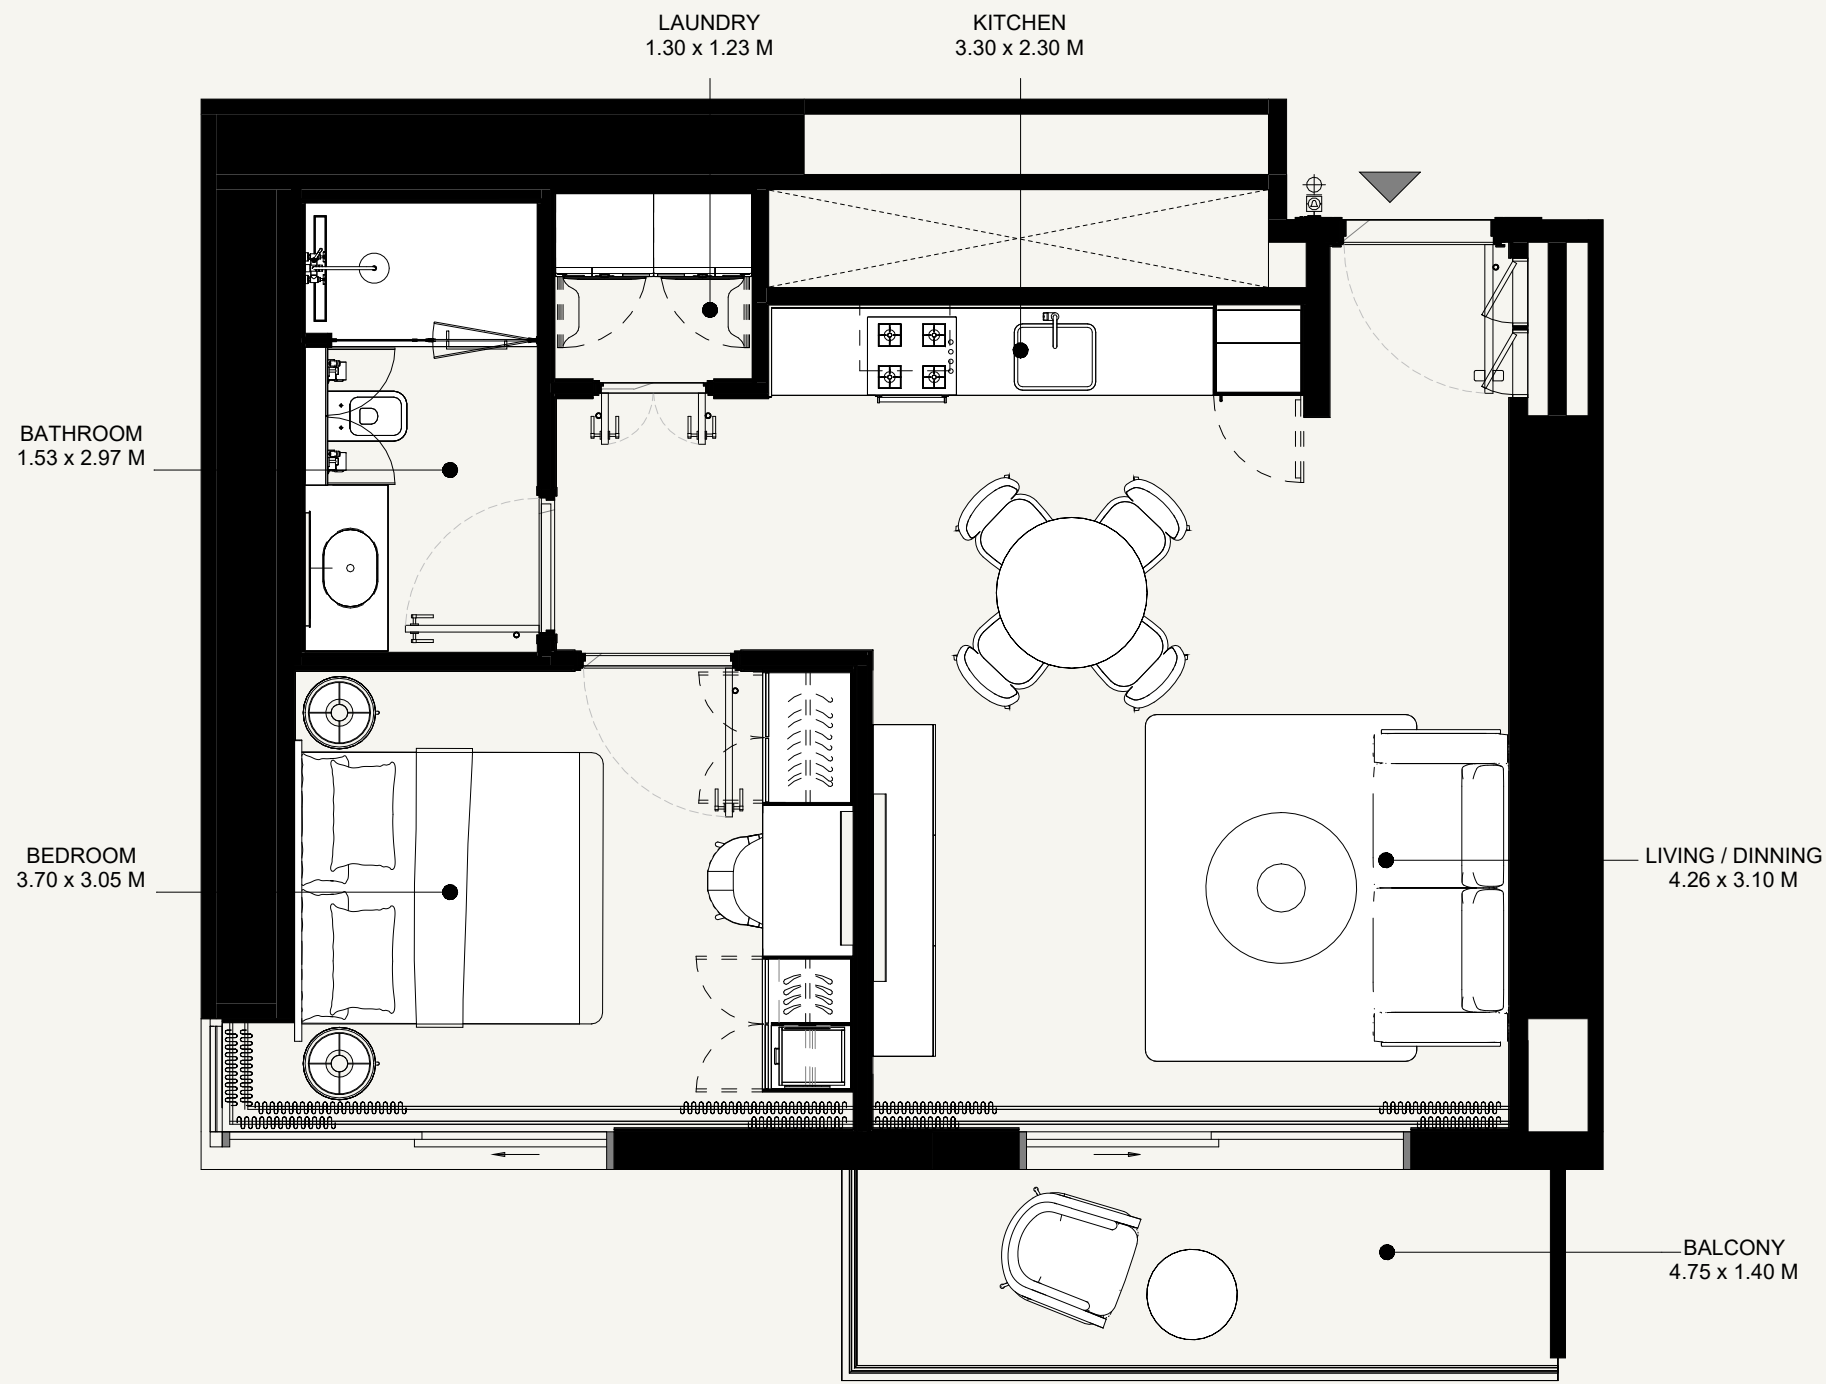

SCALE: N.T.S

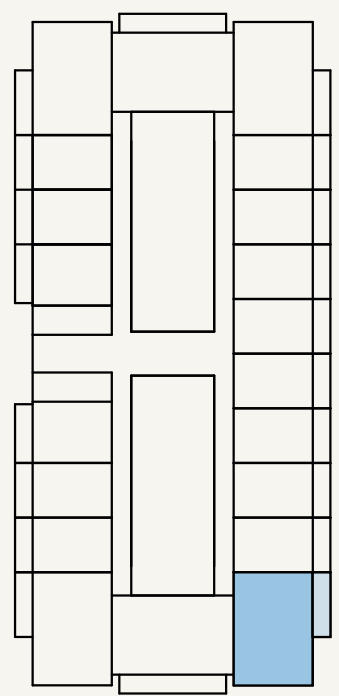

SCALE: N.T.S



FLOOR NO:
24TH to 33TH FLOOR

UNIT TYPE:
1 BEDROOM (TYPE-2)

APARTMENT AREA:
572.86 SQ.FT. (53.23 SQ.M)



BALCONY AREA:
75.13 SQ.FT. (6.97 SQ.M)

DISCLAIMER:
THE COLORED MARKETING FLOOR PLANS PROVIDED BY THE DEVELOPER ARE FOR ILLUSTRATIVE PURPOSES ONLY. ACTUAL DIMENSIONS, LAYOUT, AND FINISHES MAY VARY FROM THOSE DEPICTED IN THE PLANS. FURNITURE, FIXTURES, AND EQUIPMENT SHOWN IN THE PLANS ARE FOR DECORATIVE PURPOSES ONLY AND ARE NOT INCLUDED IN THE PURCHASE OR LEASE OF THE PROPERTY. THE DEVELOPER RESERVES THE RIGHT TO MAKE MODIFICATIONS, REVISIONS, AND CHANGES TO THE FLOOR PLANS, SPECIFICATIONS, AND FEATURES WITHOUT PRIOR NOTICE.


TOTAL APARTMENT AREA:
647.99 SQ.FT. (60.20 SQ.M)

PROJECT NAME / BUILDING:
AM44 / TOWER-F

UNIT NO:
2419 to 3319

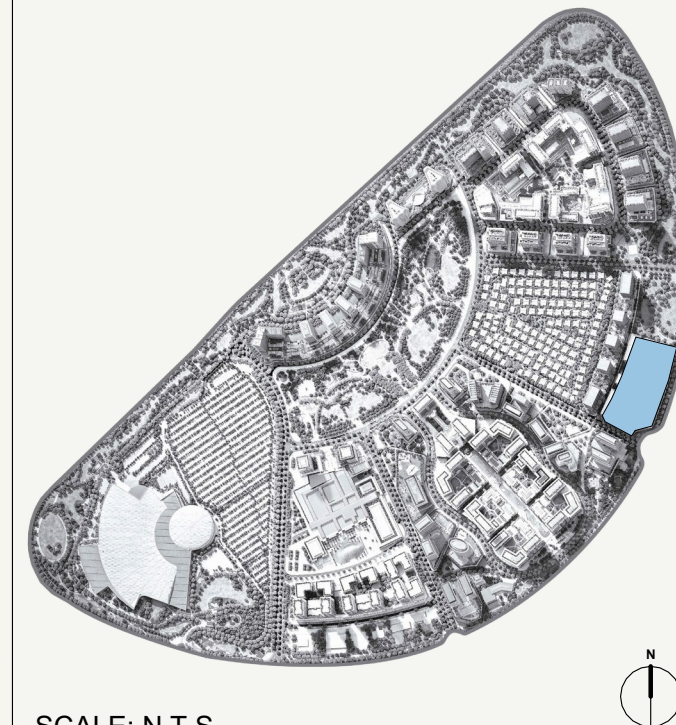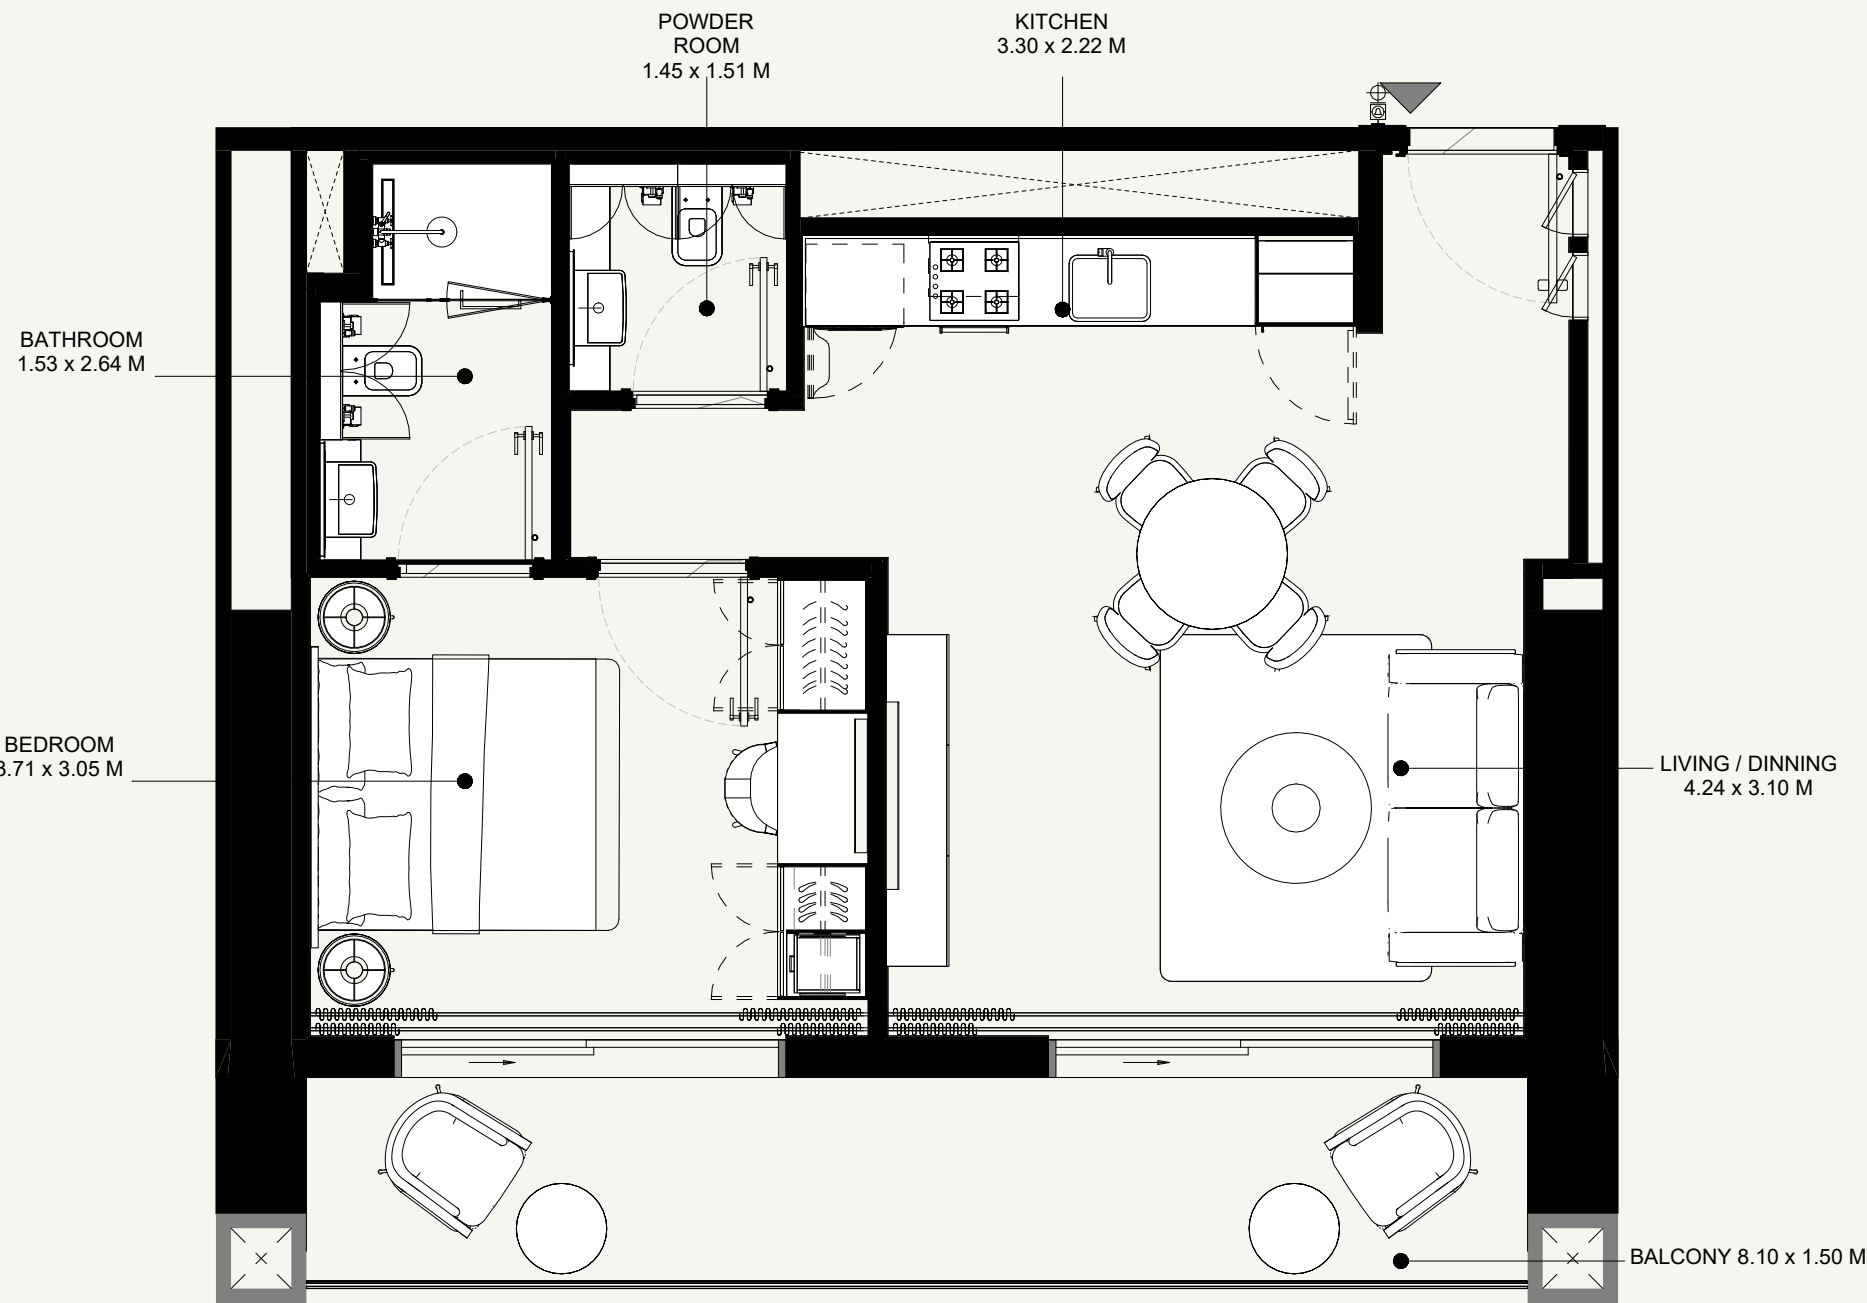

SCALE: N.T.S

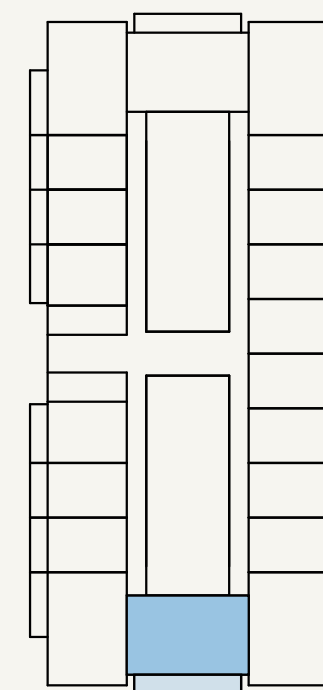

SCALE: N.T.S

AZIZI
Milan

FLOOR NO:
24TH to 33TH FLOOR

UNIT TYPE:
1 BEDROOM (TYPE-1)

APARTMENT AREA:
538.52 SQ.FT. (50.11 SQ.M)





BALCONY AREA:
140.58 SQ.FT. (13.06 SQ.M)

DISCLAIMER:
THE COLORED MARKETING FLOOR PLANS PROVIDED BY THE DEVELOPER ARE FOR ILLUSTRATIVE PURPOSES ONLY. ACTUAL DIMENSIONS, LAYOUT, AND FINISHES MAY VARY FROM THOSE DEPICTED IN THE PLANS. FURNITURE, FIXTURES, AND EQUIPMENT SHOWN IN THE PLANS ARE FOR DECORATIVE PURPOSES ONLY AND ARE NOT INCLUDED IN THE PURCHASE OR LEASE OF THE PROPERTY. THE DEVELOPER RESERVES THE RIGHT TO MAKE MODIFICATIONS, REVISIONS, AND CHANGES TO THE FLOOR PLANS, SPECIFICATIONS, AND FEATURES WITHOUT PRIOR NOTICE.

TOTAL APARTMENT AREA:
679.10 SQ.FT. (63.17 SQ.M)

PROJECT NAME / BUILDING:
AM44 / TOWER-F

UNIT NO:
2420 to 3320

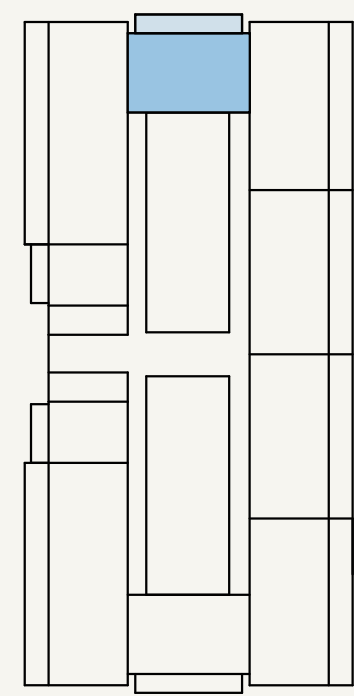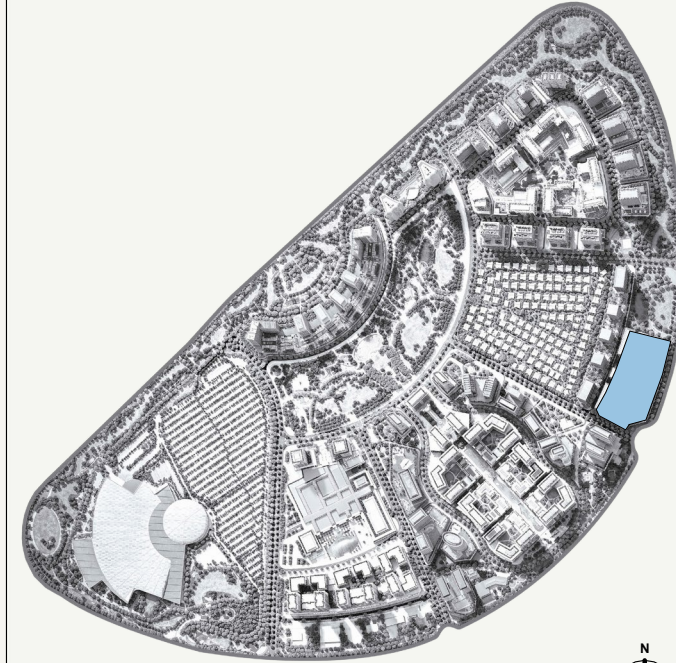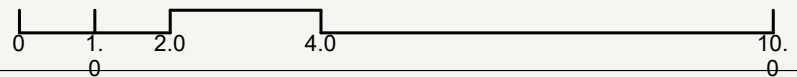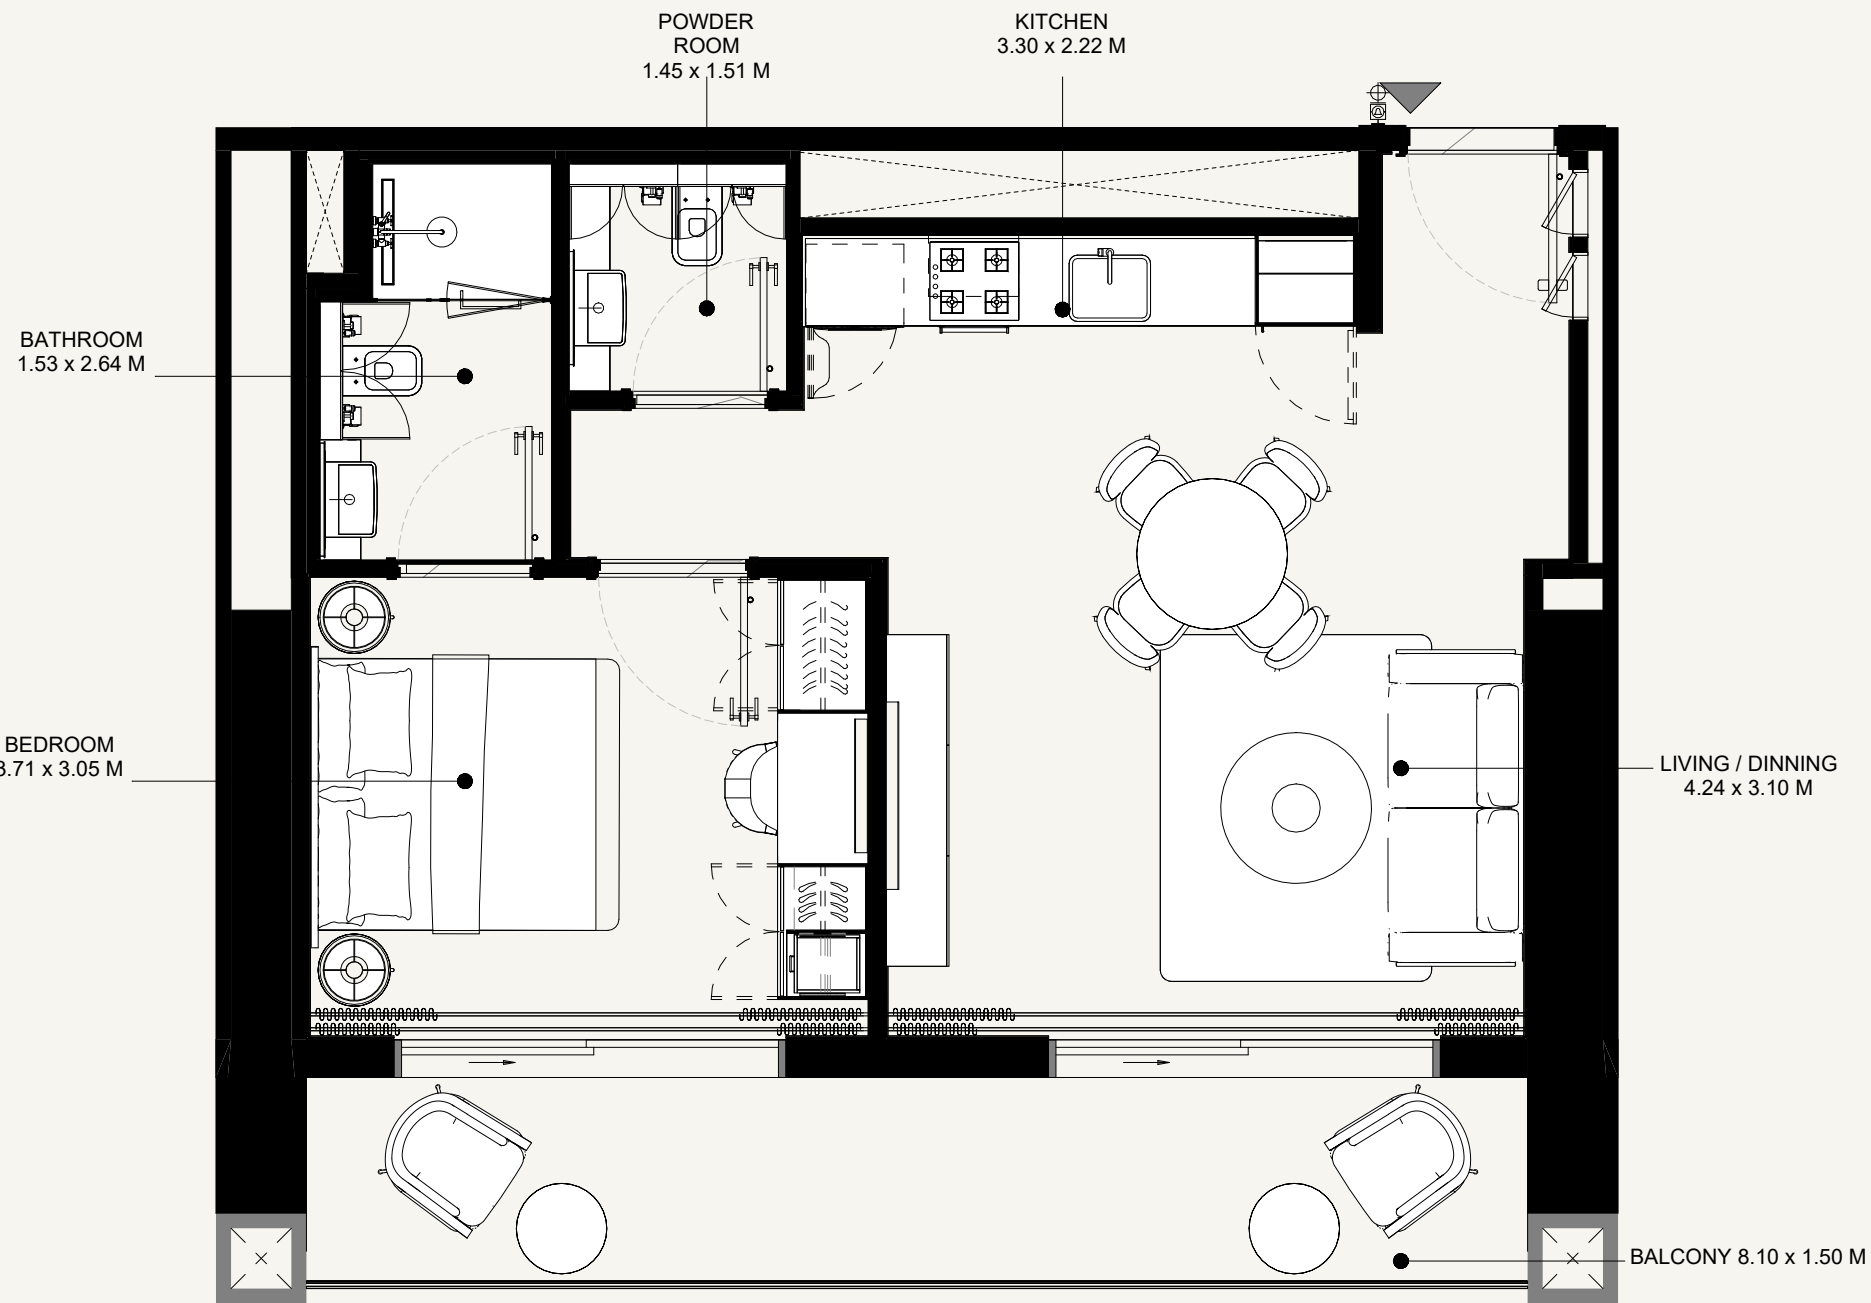

FLOOR NO:
34TH to 37 TH FLOOR

UNIT TYPE:
1 BEDROOM (TYPE-1)

APARTMENT AREA:
538.74 SQ.FT. (50.11 SQ.M)



BALCONY AREA:
140.58 SQ.FT. (13.06 SQ.M)

DISCLAIMER:
THE COLORED MARKETING FLOOR PLANS PROVIDED BY THE DEVELOPER ARE FOR ILLUSTRATIVE PURPOSES ONLY. ACTUAL DIMENSIONS, LAYOUT, AND FINISHES MAY VARY FROM THOSE DEPICTED IN THE PLANS. FURNITURE, FIXTURES, AND EQUIPMENT SHOWN IN THE PLANS ARE FOR DECORATIVE PURPOSES ONLY AND ARE NOT INCLUDED IN THE PURCHASE OR LEASE OF THE PROPERTY. THE DEVELOPER RESERVES THE RIGHT TO MAKE MODIFICATIONS, REVISIONS, AND CHANGES TO THE FLOOR PLANS, SPECIFICATIONS, AND FEATURES WITHOUT PRIOR NOTICE.


TOTAL APARTMENT AREA:
679.32 SQ.FT. (63.17 SQ.M)

PROJECT NAME / BUILDING:
AM44 / TOWER-F


UNIT NO:
3405 to 3705

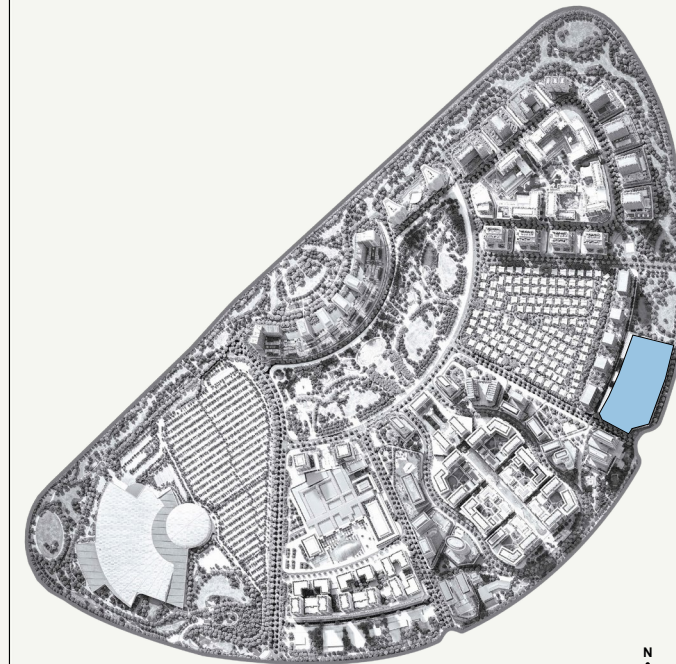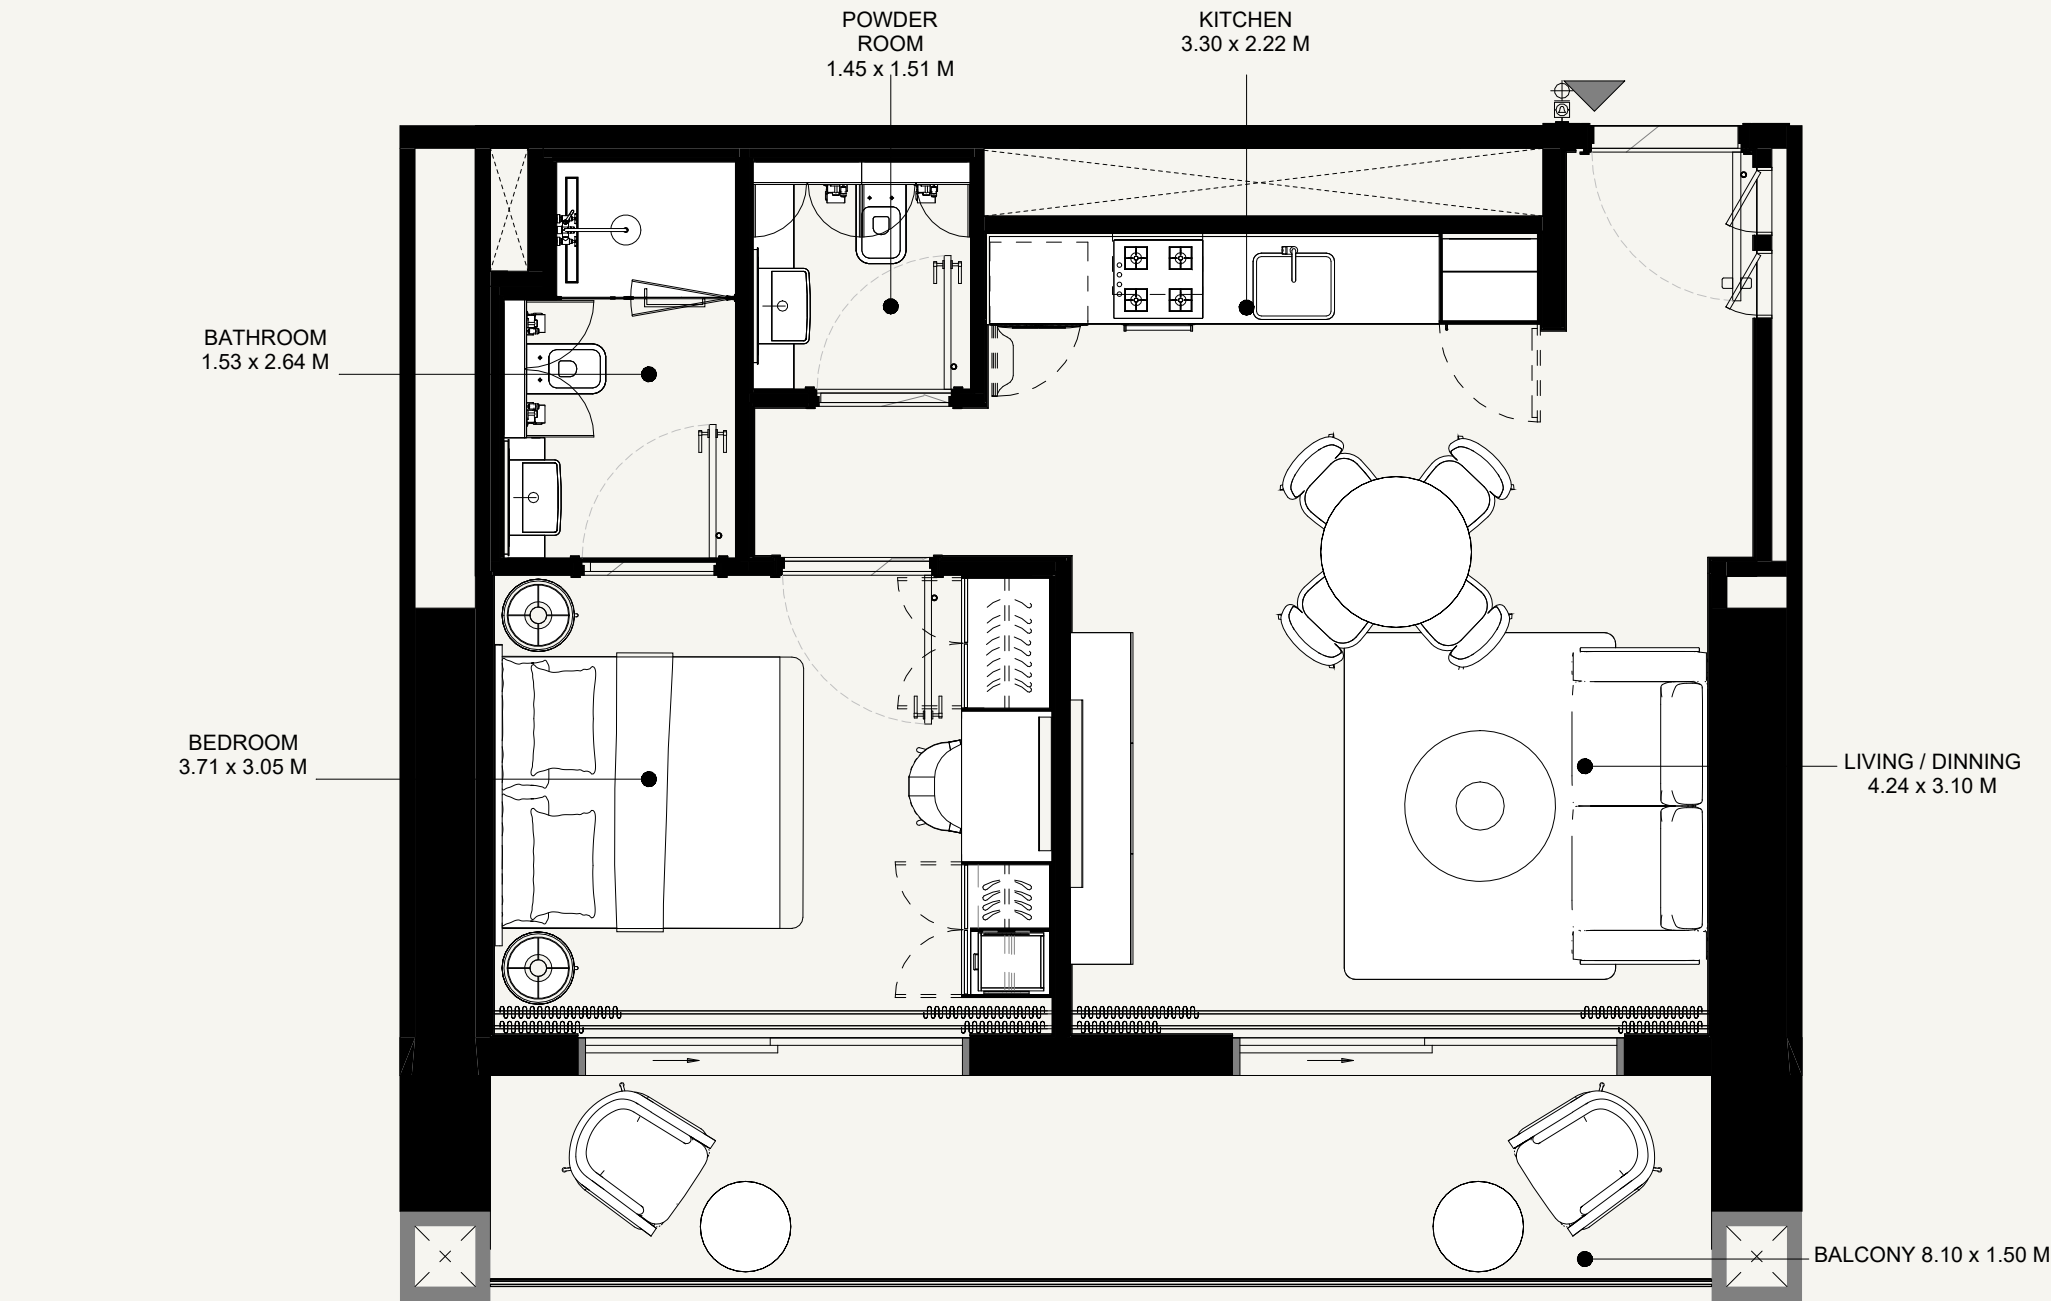

SCALE: N.T.S

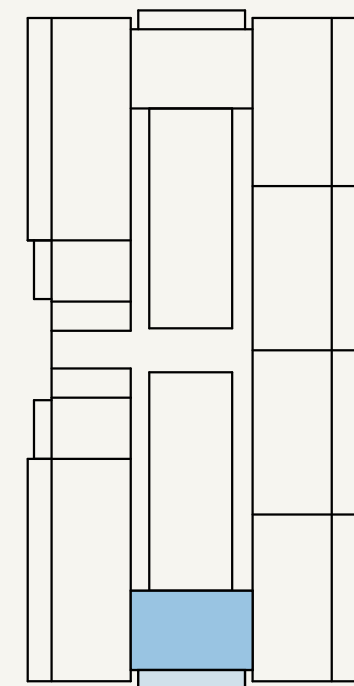

SCALE: N.T.S

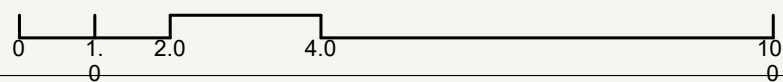

AZIZI
Milan

FLOOR NO:
34TH to 37TH FLOOR

UNIT TYPE:
1 BEDROOM (TYPE-1)

APARTMENT AREA:
538.74 SQ.FT. (50.11 SQ.M)



BALCONY AREA:
140.58 SQ.FT. (13.06 SQ.M)

DISCLAIMER:
THE COLORED MARKETING FLOOR PLANS PROVIDED BY THE DEVELOPER ARE FOR ILLUSTRATIVE PURPOSES ONLY. ACTUAL DIMENSIONS, LAYOUT, AND FINISHES MAY VARY FROM THOSE DEPICTED IN THE PLANS. FURNITURE, FIXTURES, AND EQUIPMENT SHOWN IN THE PLANS ARE FOR DECORATIVE PURPOSES ONLY AND ARE NOT INCLUDED IN THE PURCHASE OR LEASE OF THE PROPERTY. THE DEVELOPER RESERVES THE RIGHT TO MAKE MODIFICATIONS, REVISIONS, AND CHANGES TO THE FLOOR PLANS, SPECIFICATIONS, AND FEATURES WITHOUT PRIOR NOTICE.


TOTAL APARTMENT AREA:
679.32 SQ.FT. (63.17 SQ.M)

PROJECT NAME / BUILDING:
AM44 / TOWER-F

UNIT NO:
3410 to 3710

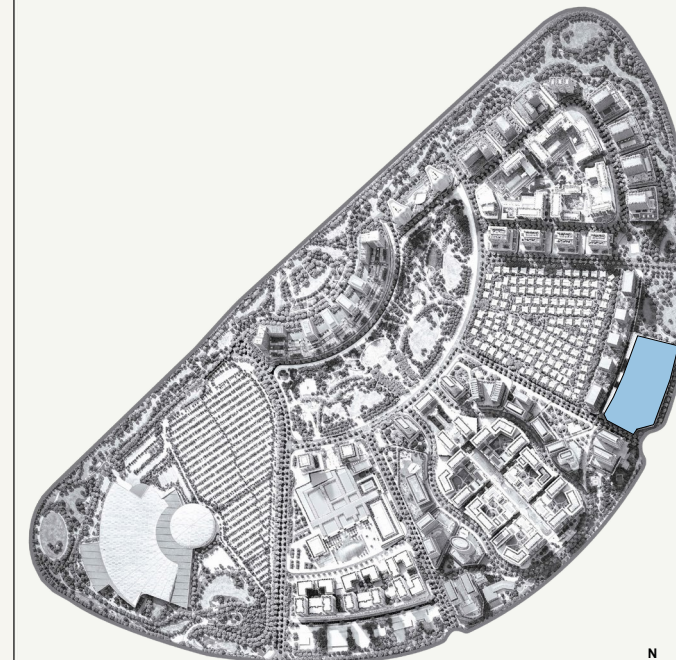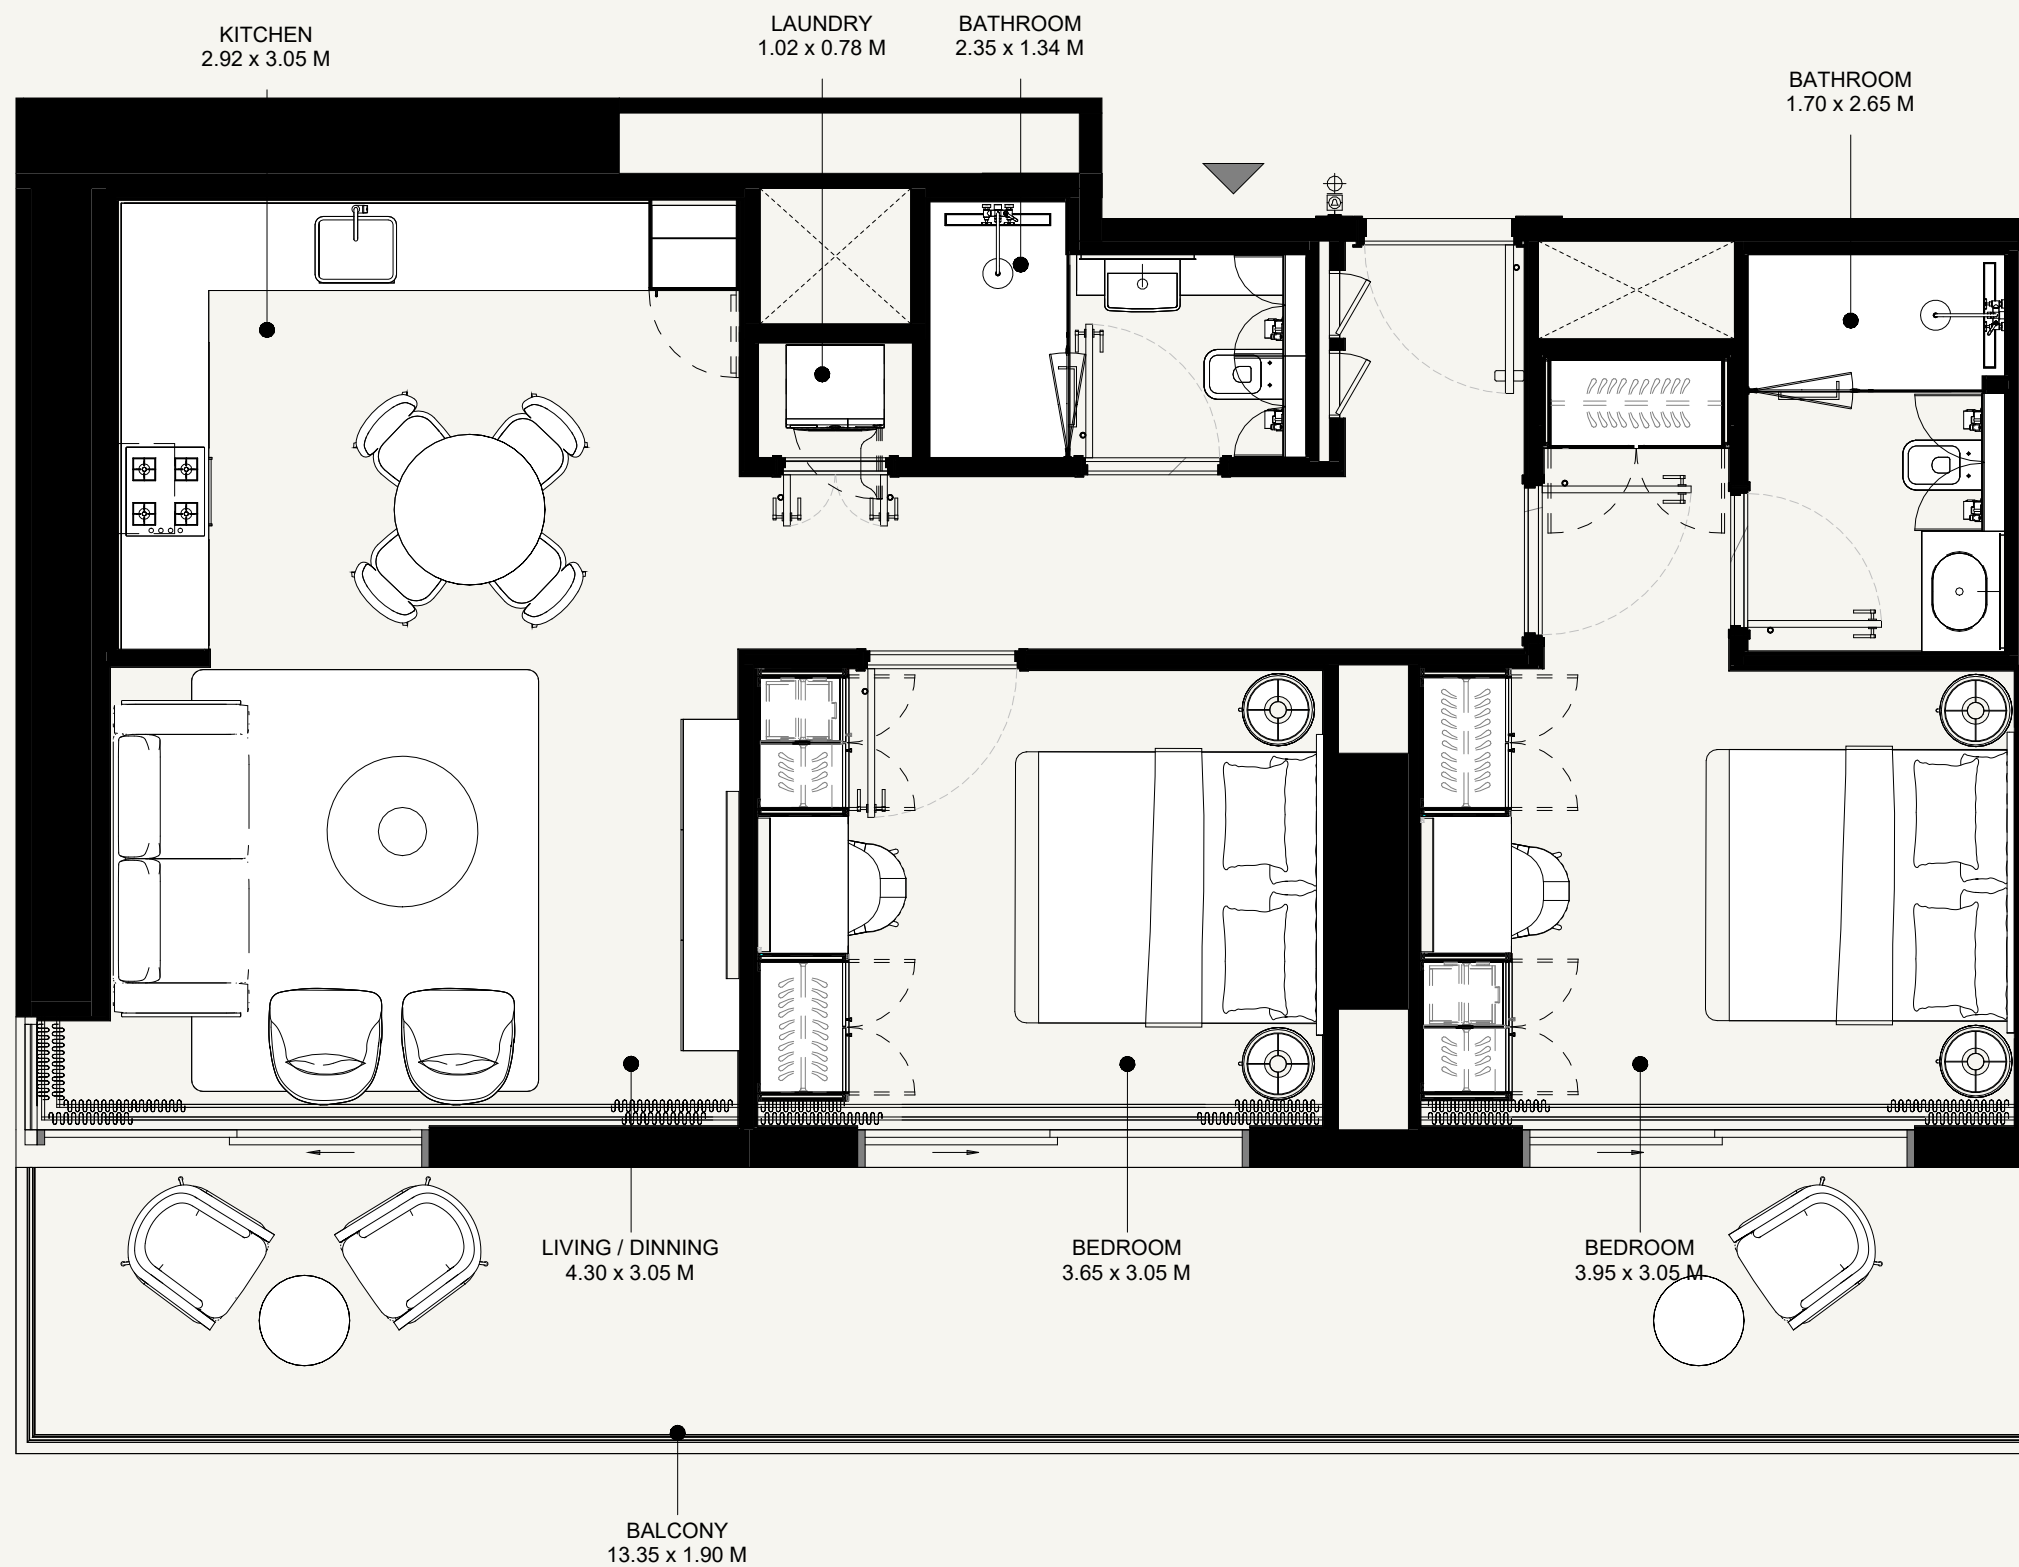

SCALE: N.T.S

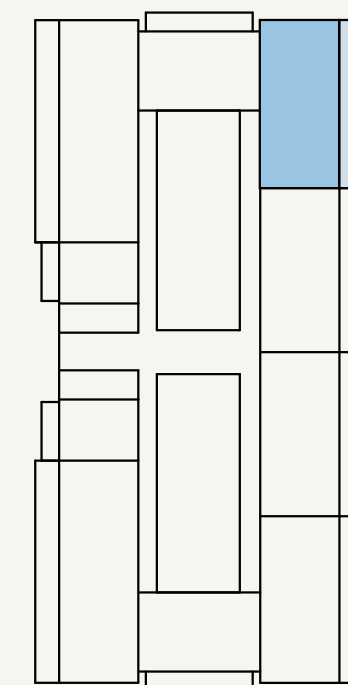

SCALE: N.T.S

AZIZI
Milan

FLOOR NO:
34TH to 37TH FLOOR

UNIT TYPE:
2 BEDROOM (TYPE-1)

APARTMENT AREA:
863.38 SQ.FT. (80.67 SQ.M)





BALCONY AREA:
281.05 SQ.FT. (26.11 SQ.M)

DISCLAIMER:
THE COLORED MARKETING FLOOR PLANS PROVIDED BY THE DEVELOPER ARE FOR ILLUSTRATIVE PURPOSES ONLY. ACTUAL DIMENSIONS, LAYOUT, AND FINISHES MAY VARY FROM THOSE DEPICTED IN THE PLANS. FURNITURE, FIXTURES, AND EQUIPMENT SHOWN IN THE PLANS ARE FOR DECORATIVE PURPOSES ONLY AND ARE NOT INCLUDED IN THE PURCHASE OR LEASE OF THE PROPERTY. THE DEVELOPER RESERVES THE RIGHT TO MAKE MODIFICATIONS, REVISIONS, AND CHANGES TO THE FLOOR PLANS, SPECIFICATIONS, AND FEATURES WITHOUT PRIOR NOTICE.

TOTAL APARTMENT AREA:
1,144.43 SQ.FT. (106.78 SQ.M)

PROJECT NAME / BUILDING:
AM44 / TOWER-F

UNIT NO:
3406 to 3706

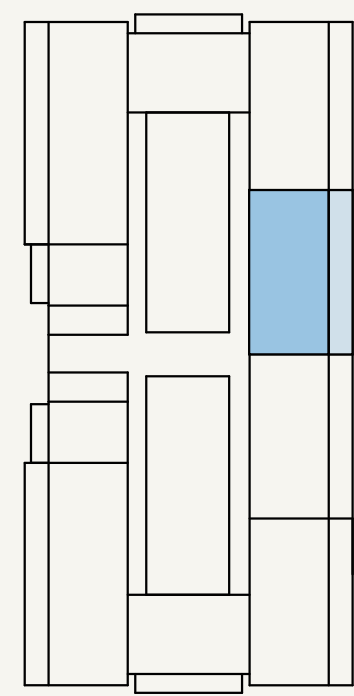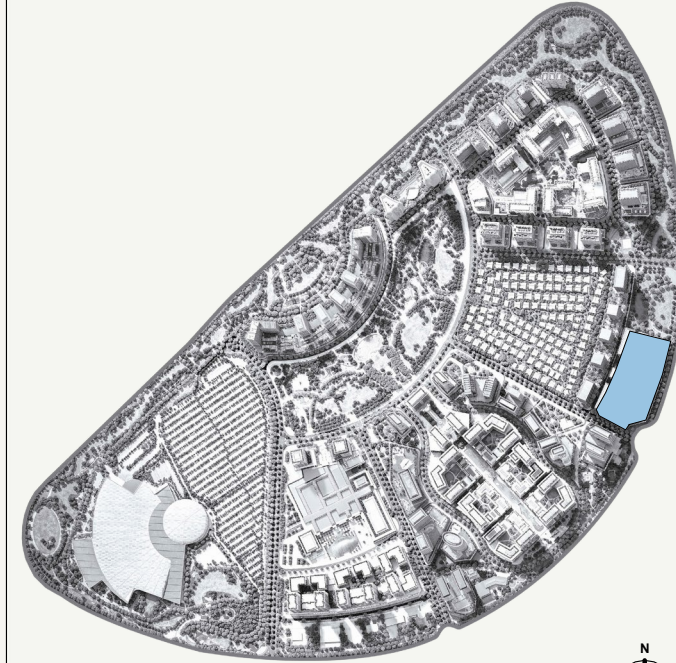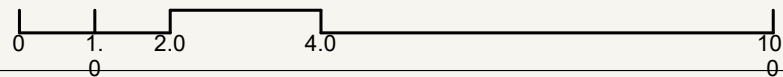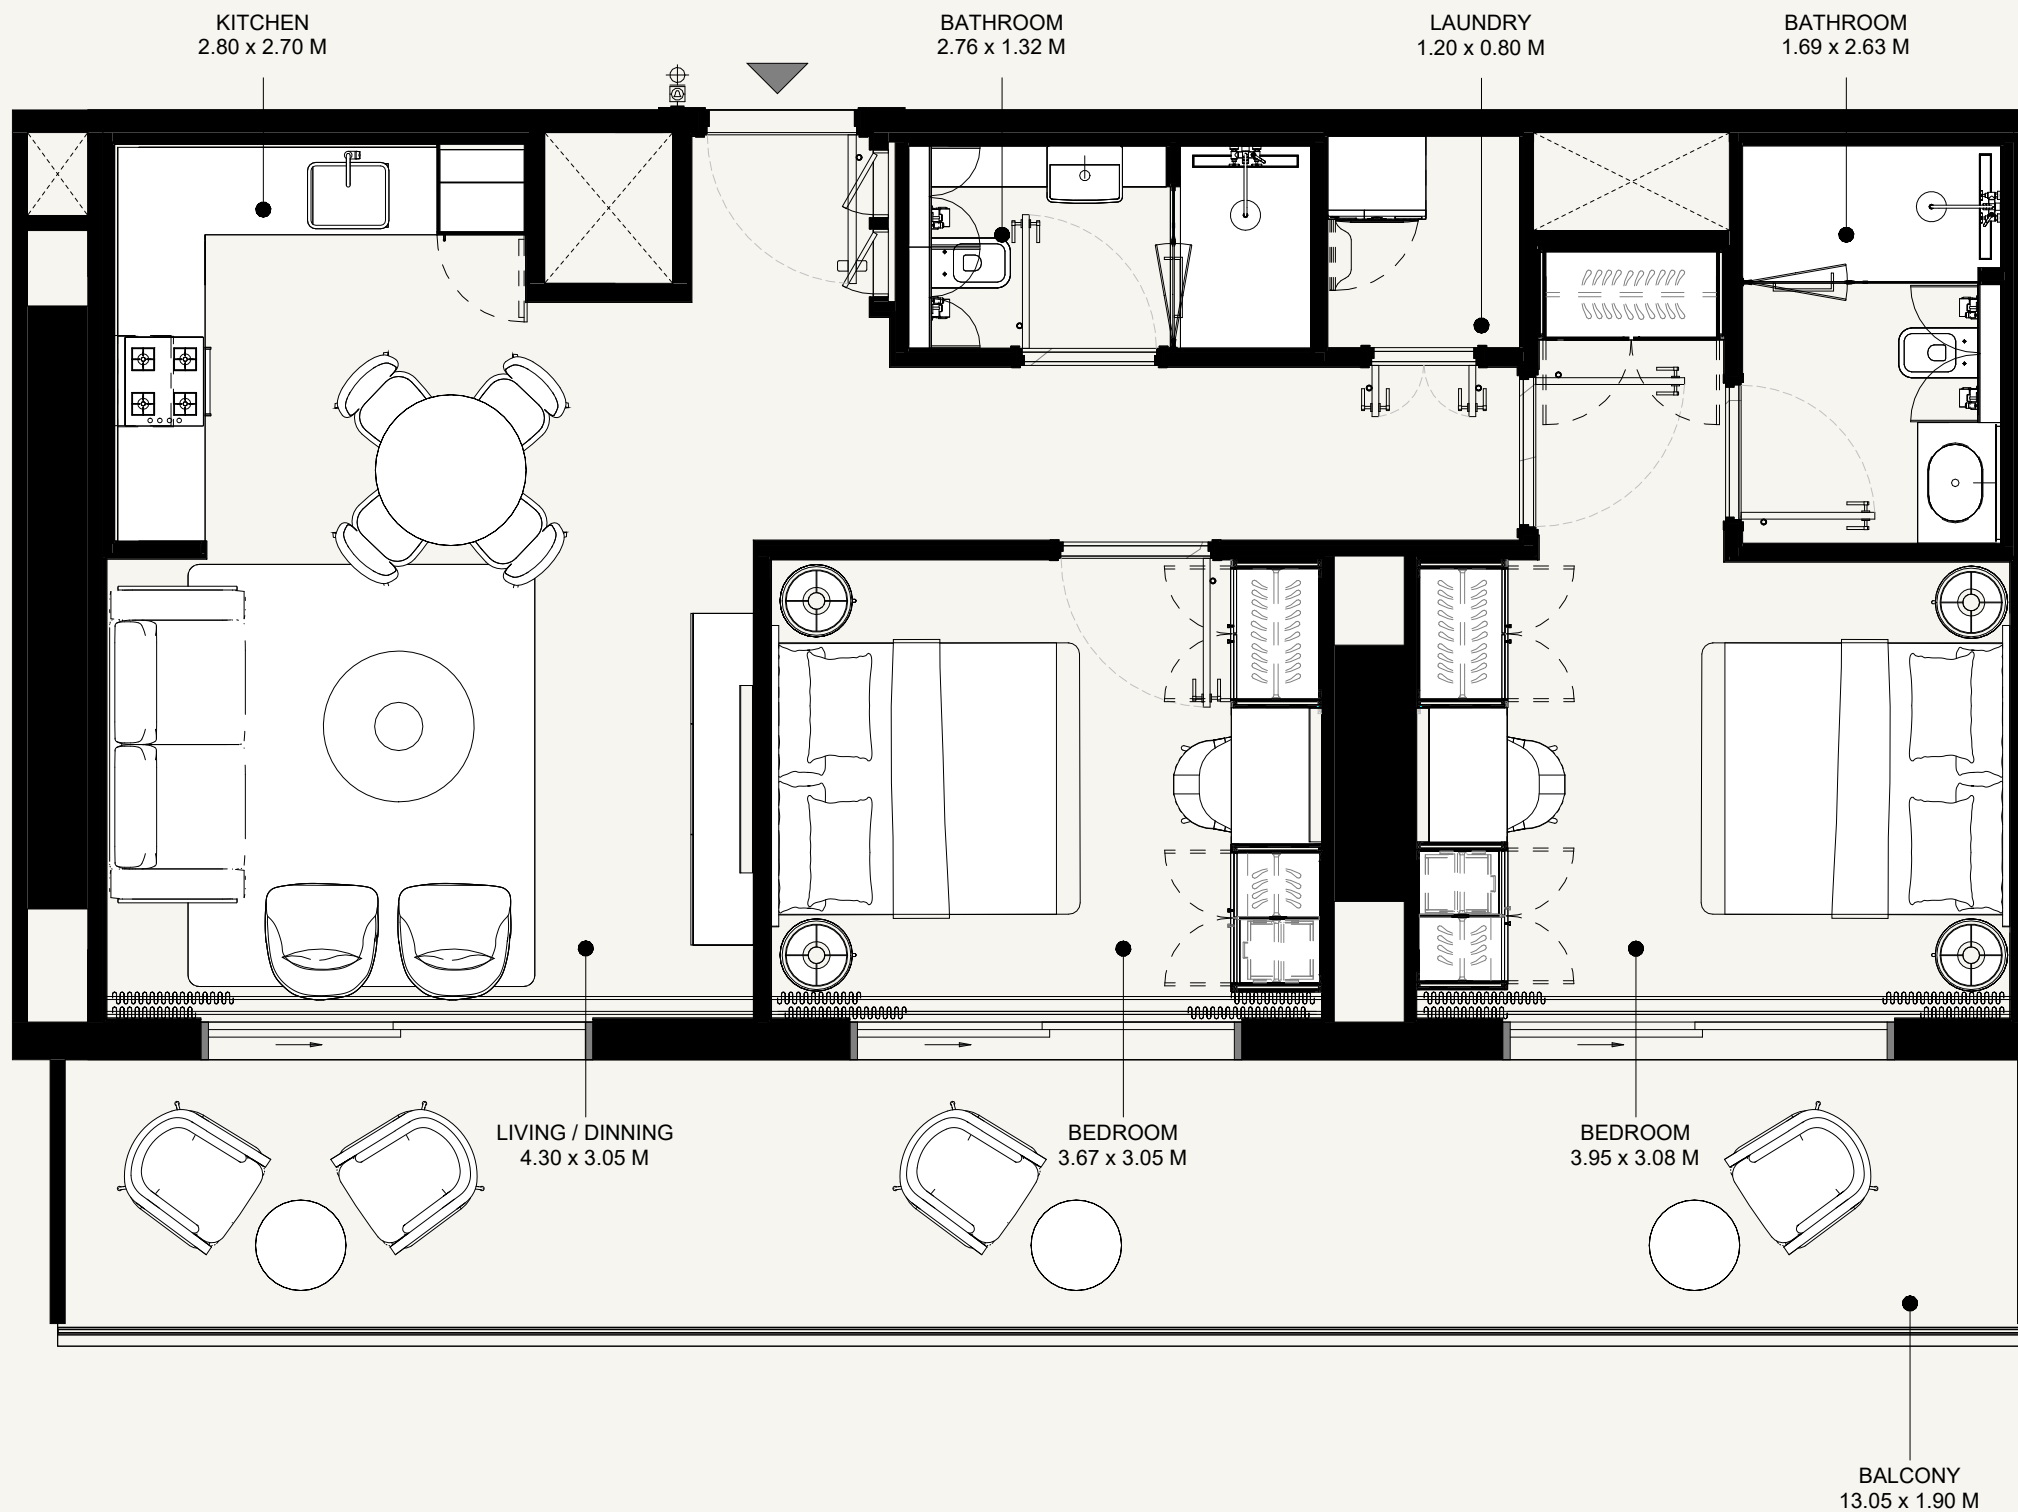

FLOOR NO:
34TH to 37TH FLOOR

UNIT TYPE:
2 BEDROOM (TYPE-2)

APARTMENT AREA:
825.71 SQ.FT. (76.7 SQ.M)



BALCONY AREA:
276.96 SQ.FT. (25.72 SQ.M)

DISCLAIMER:
THE COLORED MARKETING FLOOR PLANS PROVIDED BY THE DEVELOPER ARE FOR ILLUSTRATIVE PURPOSES ONLY. ACTUAL DIMENSIONS, LAYOUT, AND FINISHES MAY VARY FROM THOSE DEPICTED IN THE PLANS. FURNITURE, FIXTURES, AND EQUIPMENT SHOWN IN THE PLANS ARE FOR DECORATIVE PURPOSES ONLY AND ARE NOT INCLUDED IN THE PURCHASE OR LEASE OF THE PROPERTY. THE DEVELOPER RESERVES THE RIGHT TO MAKE MODIFICATIONS, REVISIONS, AND CHANGES TO THE FLOOR PLANS, SPECIFICATIONS, AND FEATURES WITHOUT PRIOR NOTICE.


TOTAL APARTMENT AREA:
1,102.66 SQ.FT. (102.42 SQ.M)

PROJECT NAME / BUILDING:
AM44 / TOWER-F

UNIT NO:
3407 to 3707

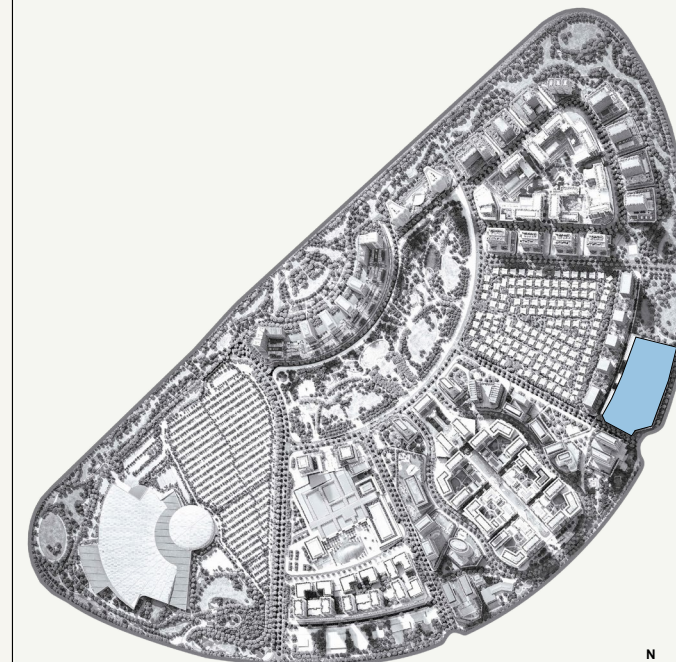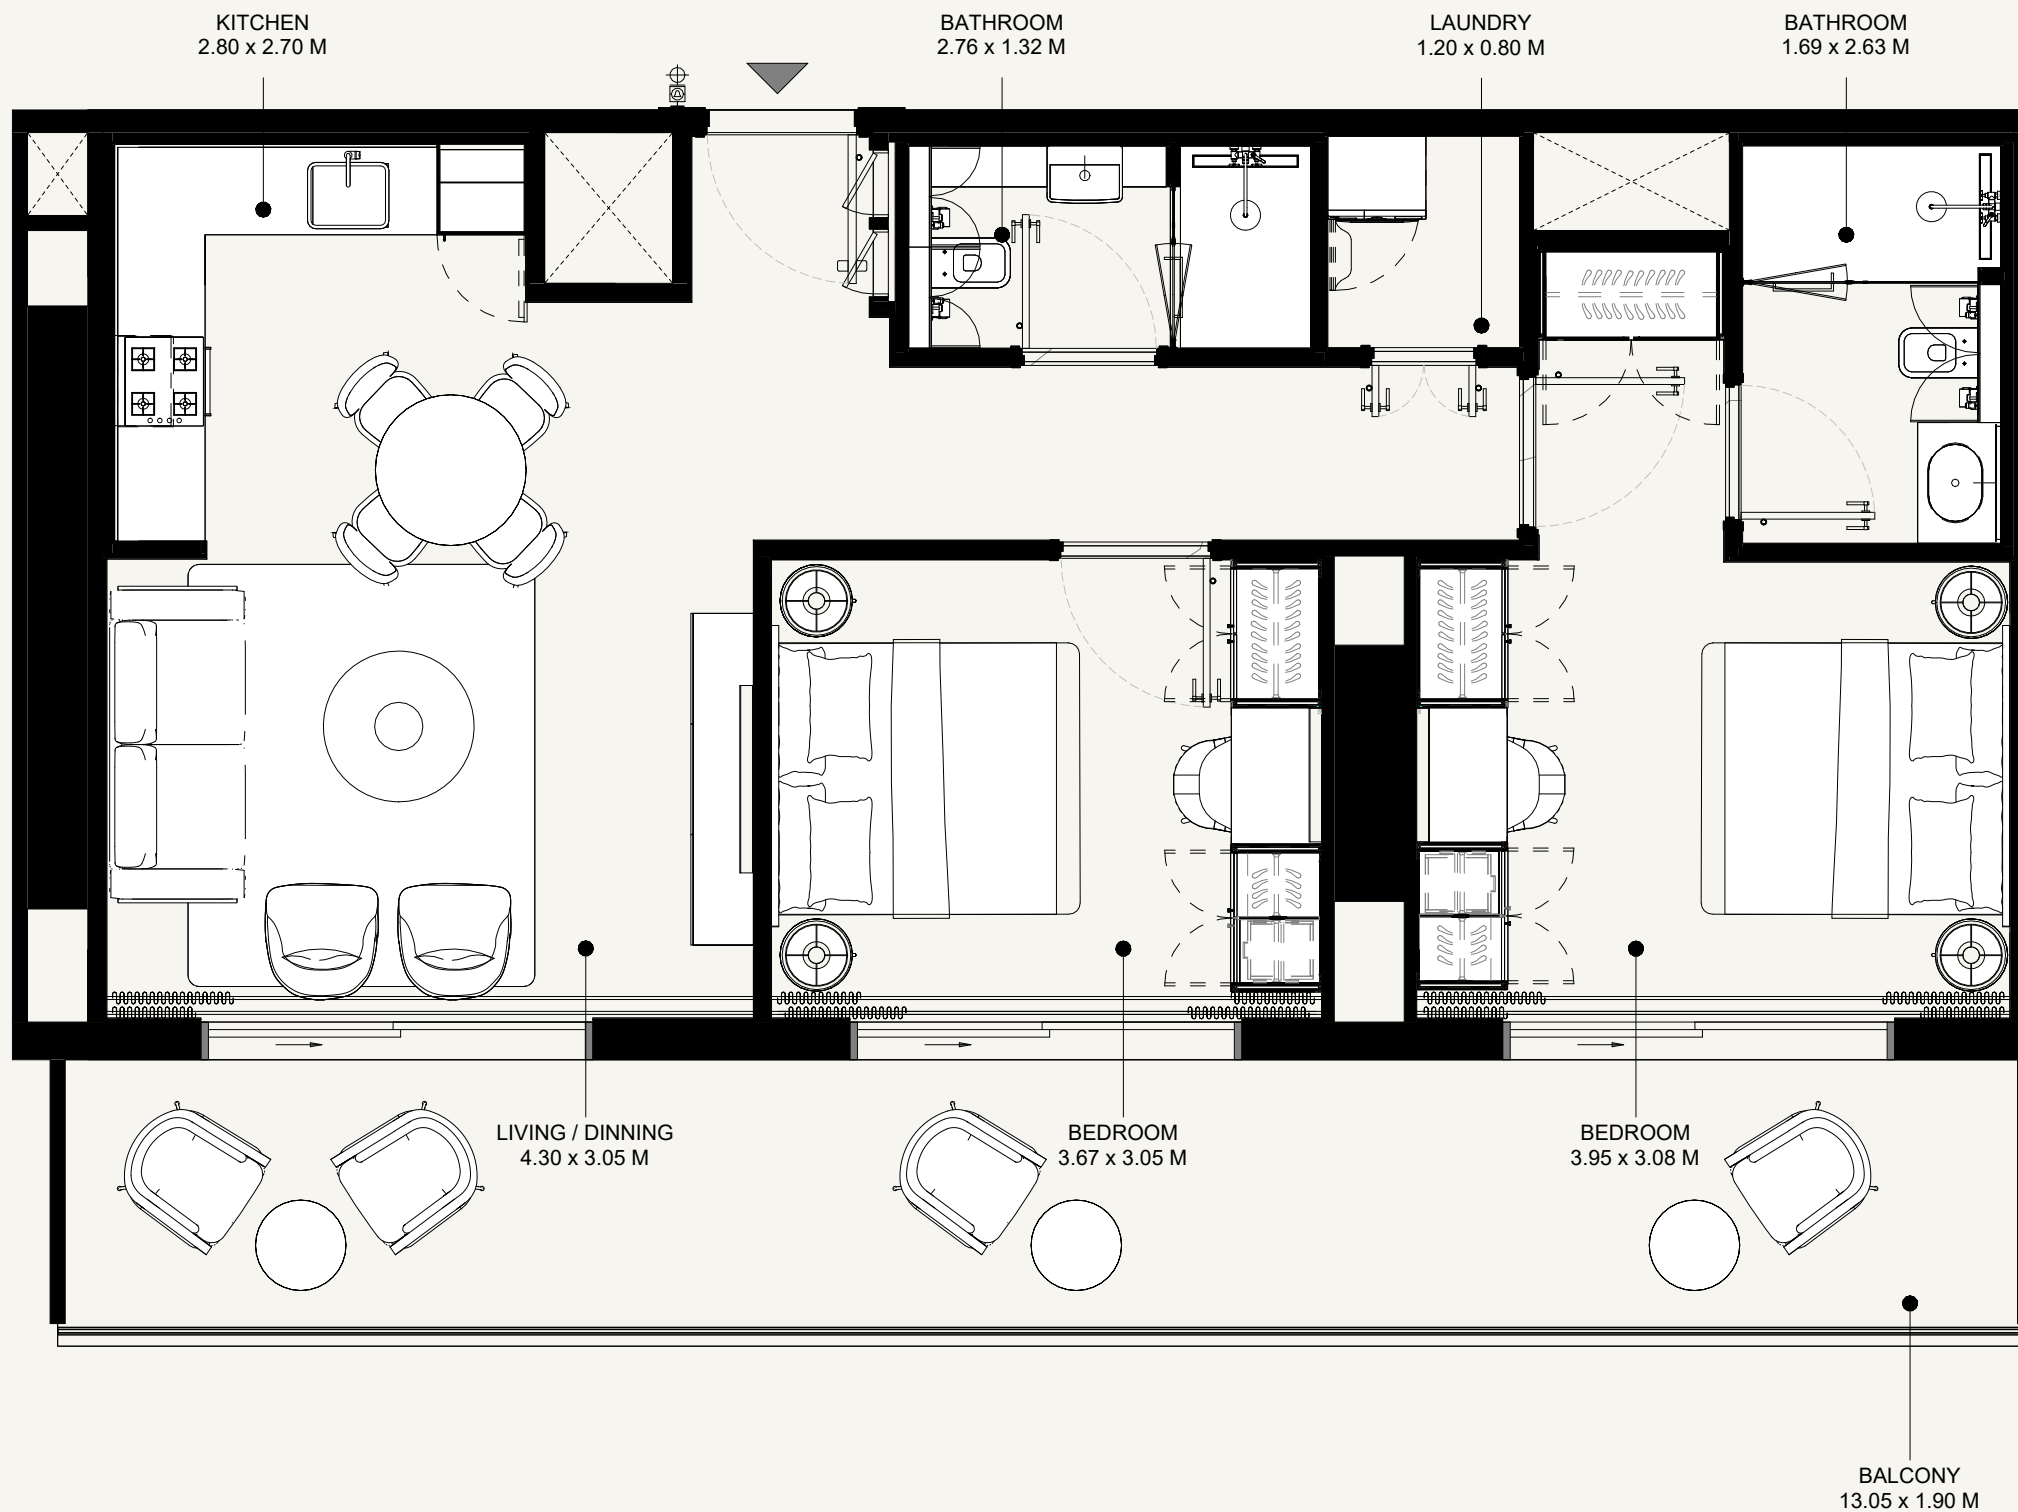

SCALE: N.T.S

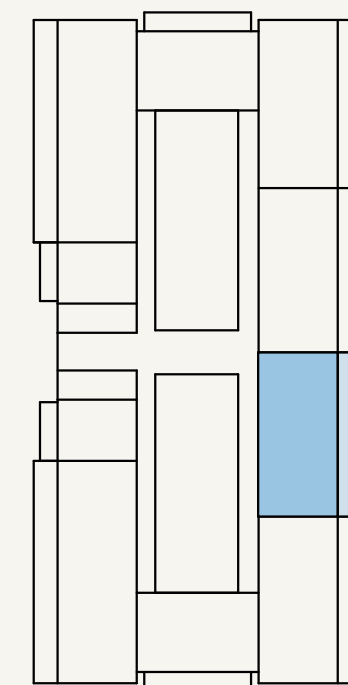

SCALE: N.T.S

AZIZI
Milan

FLOOR NO:
34TH to 37TH FLOOR

UNIT TYPE:
2 BEDROOM (TYPE-2)

APARTMENT AREA:
825.71 SQ.FT. (76.7 SQ.M)

BALCONY AREA:
276.96 SQ.FT. (25.72 SQ.M)

DISCLAIMER:
THE COLORED MARKETING FLOOR PLANS PROVIDED BY THE DEVELOPER ARE FOR ILLUSTRATIVE PURPOSES ONLY. ACTUAL DIMENSIONS, LAYOUT, AND FINISHES MAY VARY FROM THOSE DEPICTED IN THE PLANS. FURNITURE, FIXTURES, AND EQUIPMENT SHOWN IN THE PLANS ARE FOR DECORATIVE PURPOSES ONLY AND ARE NOT INCLUDED IN THE PURCHASE OR LEASE OF THE PROPERTY. THE DEVELOPER RESERVES THE RIGHT TO MAKE MODIFICATIONS, REVISIONS, AND CHANGES TO THE FLOOR PLANS, SPECIFICATIONS, AND FEATURES WITHOUT PRIOR NOTICE.



TOTAL APARTMENT AREA:
1,102.66 SQ.FT. (102.42 SQ.M)

PROJECT NAME / BUILDING:



AM44 / TOWER-F

UNIT NO:

3408 to 3708

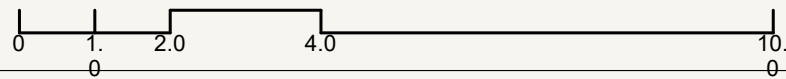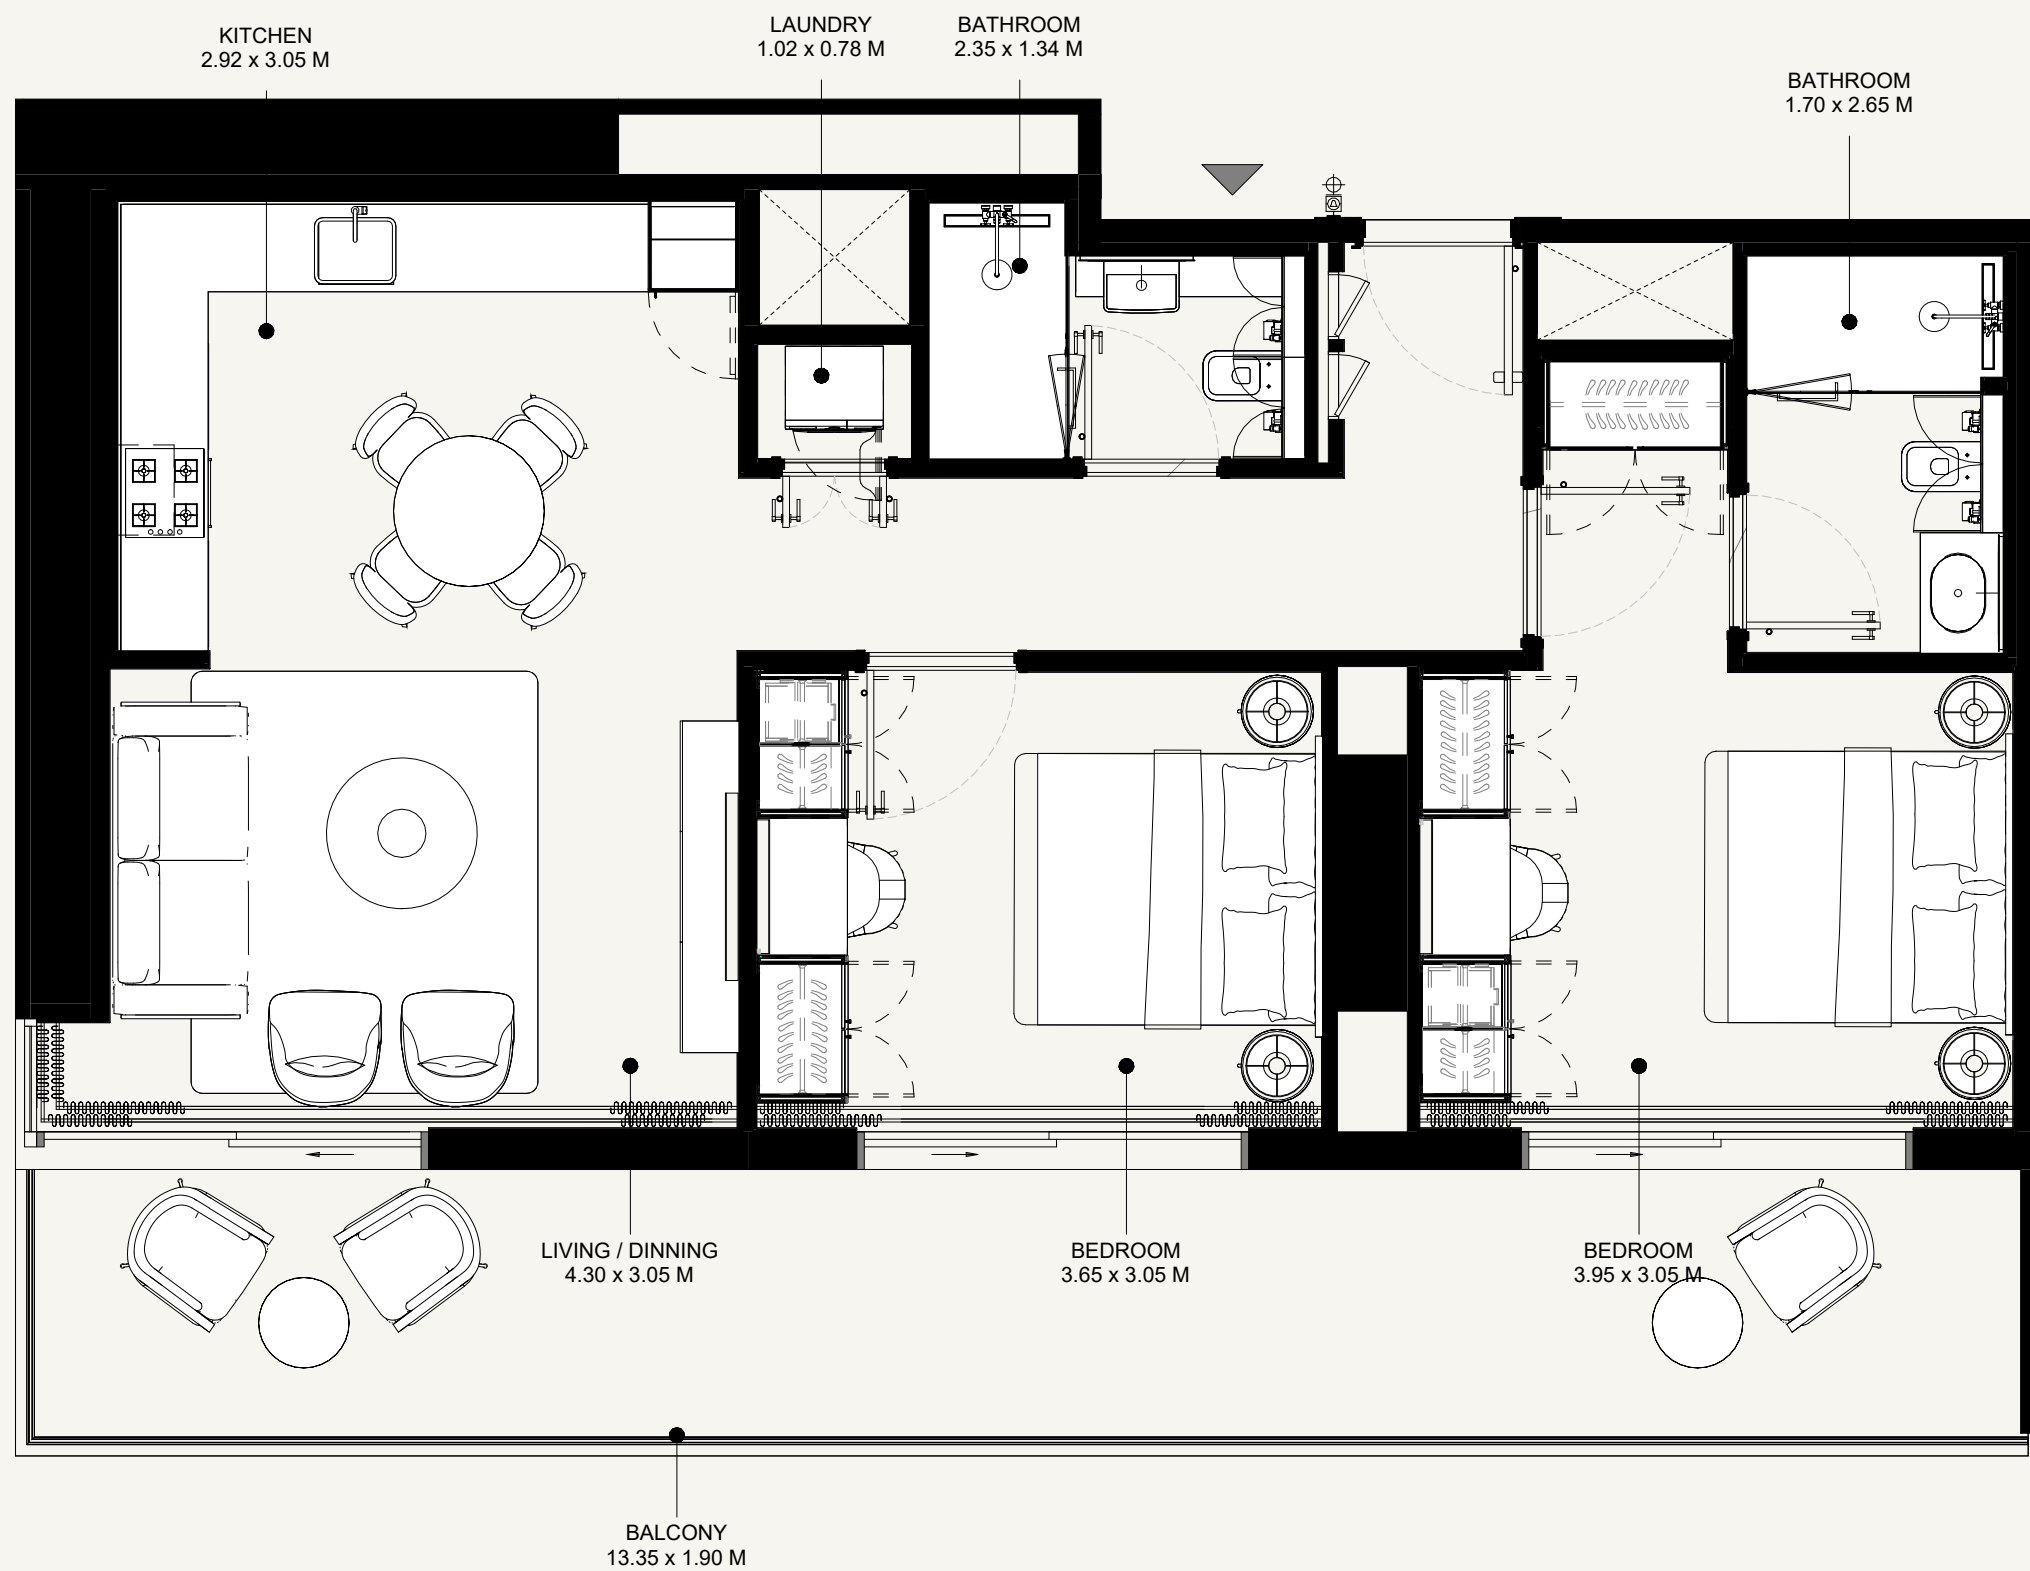

SCALE: N.T.S

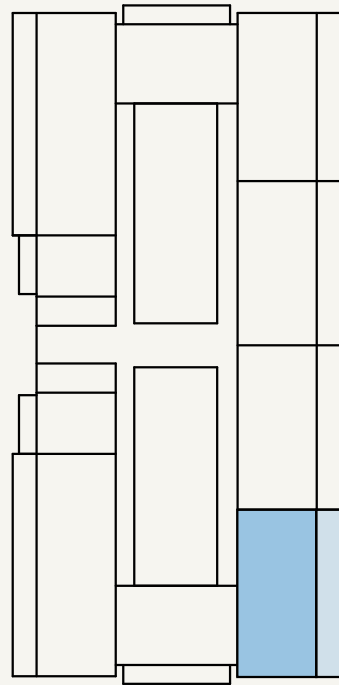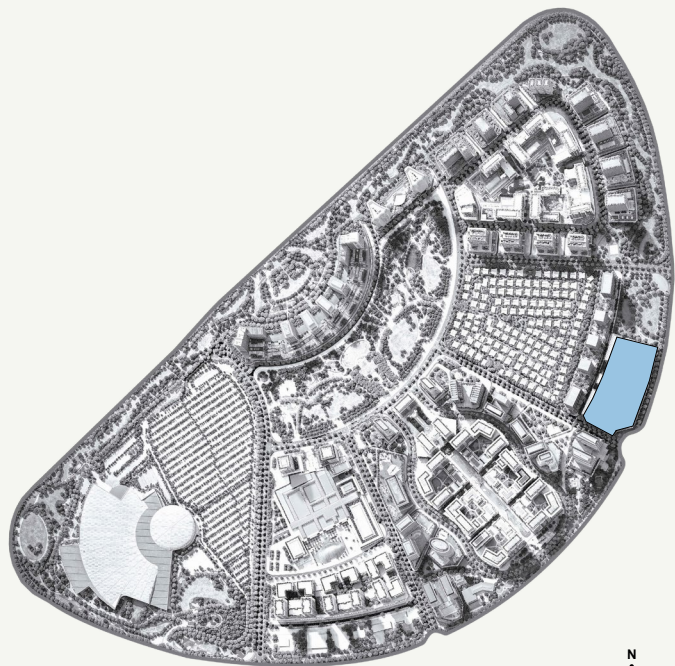

SCALE: N.T.S



FLOOR NO:
34TH to 37 TH FLOOR

UNIT TYPE:
2 BEDROOM (TYPE-1)

APARTMENT AREA:
866.39 SQ.FT. (80.67 SQ.M)



BALCONY AREA:
281.05 SQ.FT. (26.11 SQ.M)

DISCLAIMER:
THE COLORED MARKETING FLOOR PLANS PROVIDED BY THE DEVELOPER ARE FOR ILLUSTRATIVE PURPOSES ONLY. ACTUAL DIMENSIONS, LAYOUT, AND FINISHES MAY VARY FROM THOSE DEPICTED IN THE PLANS. FURNITURE, FIXTURES, AND EQUIPMENT SHOWN IN THE PLANS ARE FOR DECORATIVE PURPOSES ONLY AND ARE NOT INCLUDED IN THE PURCHASE OR LEASE OF THE PROPERTY. THE DEVELOPER RESERVES THE RIGHT TO MAKE MODIFICATIONS, REVISIONS, AND CHANGES TO THE FLOOR PLANS, SPECIFICATIONS, AND FEATURES WITHOUT PRIOR NOTICE.


TOTAL APARTMENT AREA:
1,147.44 SQ.FT. (106.78 SQ.M)

PROJECT NAME / BUILDING:
AM44 / TOWER-F

UNIT NO:
3409 to 3709

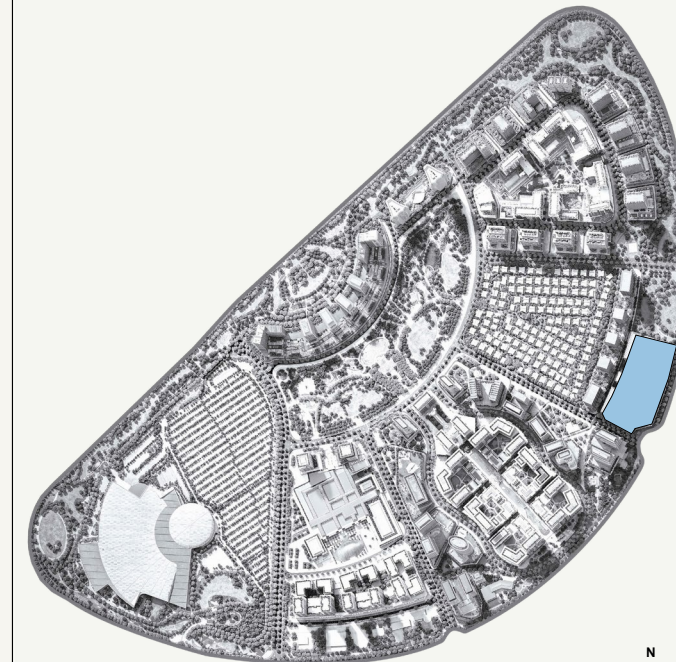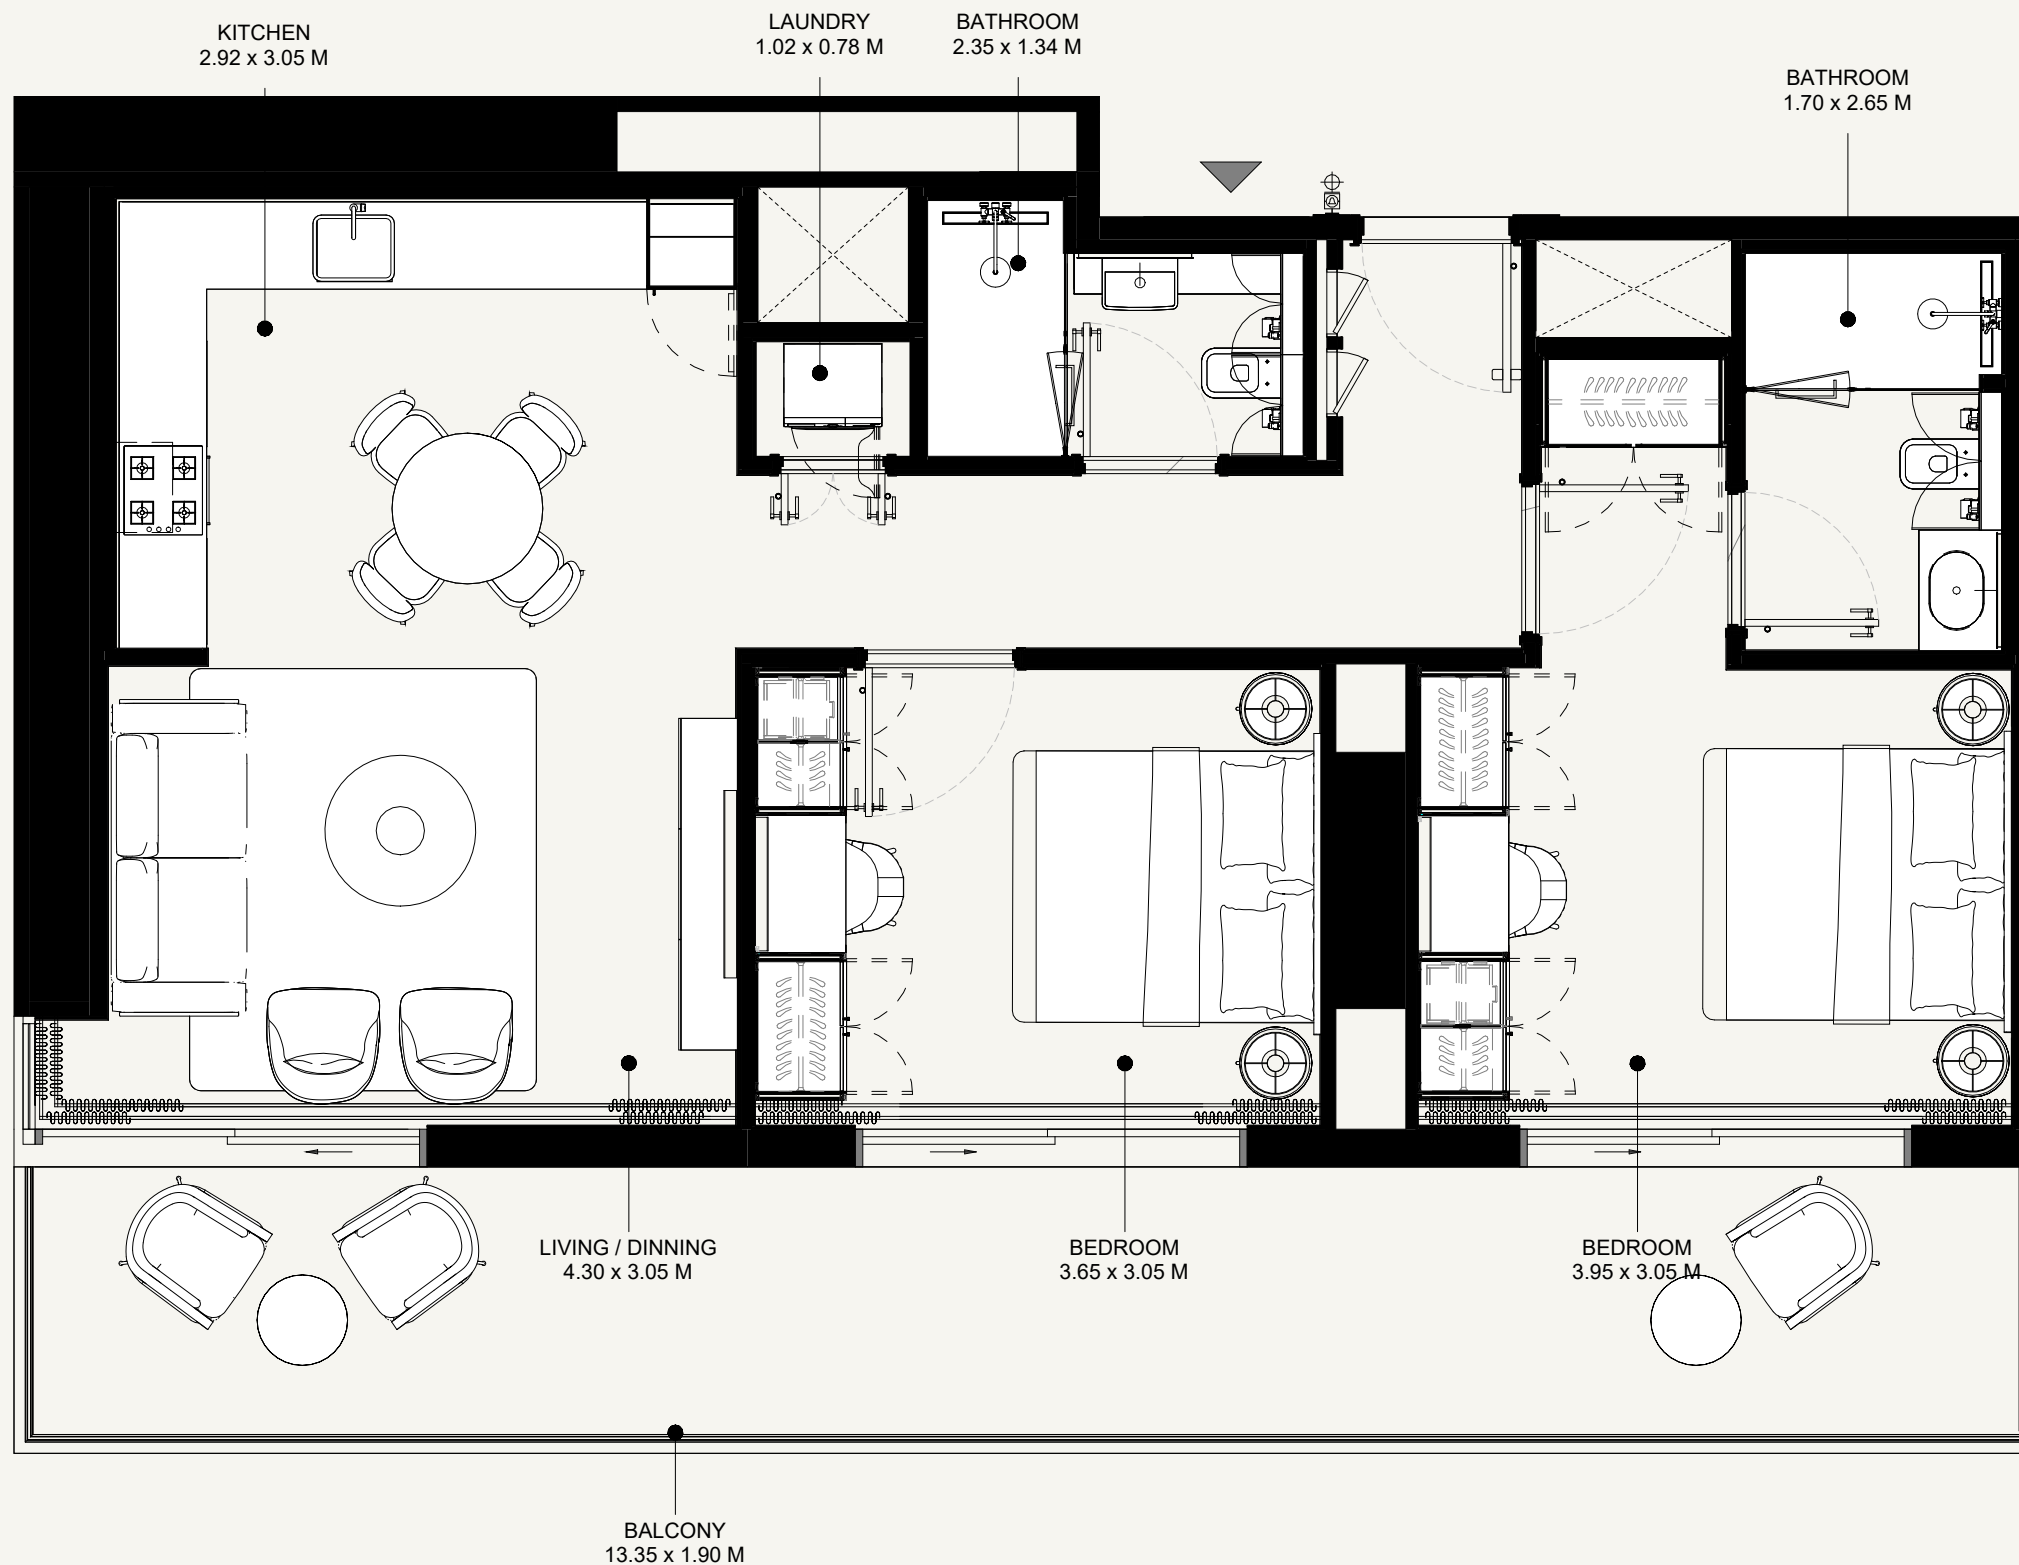

SCALE: N.T.S

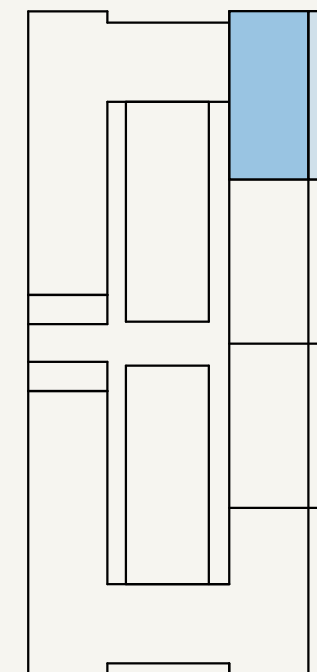

SCALE: N.T.S

AZIZI
Milan

FLOOR NO:
38TH FLOOR

UNIT TYPE:
2 BEDROOM (TYPE-1)

APARTMENT AREA:
866.39 SQ.FT. (80.67 SQ.M)


BALCONY AREA:
281.05 SQ.FT. (26.11 SQ.M)

DISCLAIMER:
THE COLORED MARKETING FLOOR PLANS PROVIDED BY THE DEVELOPER ARE FOR ILLUSTRATIVE PURPOSES ONLY. ACTUAL DIMENSIONS, LAYOUT, AND FINISHES MAY VARY FROM THOSE DEPICTED IN THE PLANS. FURNITURE, FIXTURES, AND EQUIPMENT SHOWN IN THE PLANS ARE FOR DECORATIVE PURPOSES ONLY AND ARE NOT INCLUDED IN THE PURCHASE OR LEASE OF THE PROPERTY. THE DEVELOPER RESERVES THE RIGHT TO MAKE MODIFICATIONS, REVISIONS, AND CHANGES TO THE FLOOR PLANS, SPECIFICATIONS, AND FEATURES WITHOUT PRIOR NOTICE.


TOTAL APARTMENT AREA:
1,147.44 SQ.FT. (106.78 SQ.M)

PROJECT NAME / BUILDING:
AM44 / TOWER-F

UNIT NO:
3801

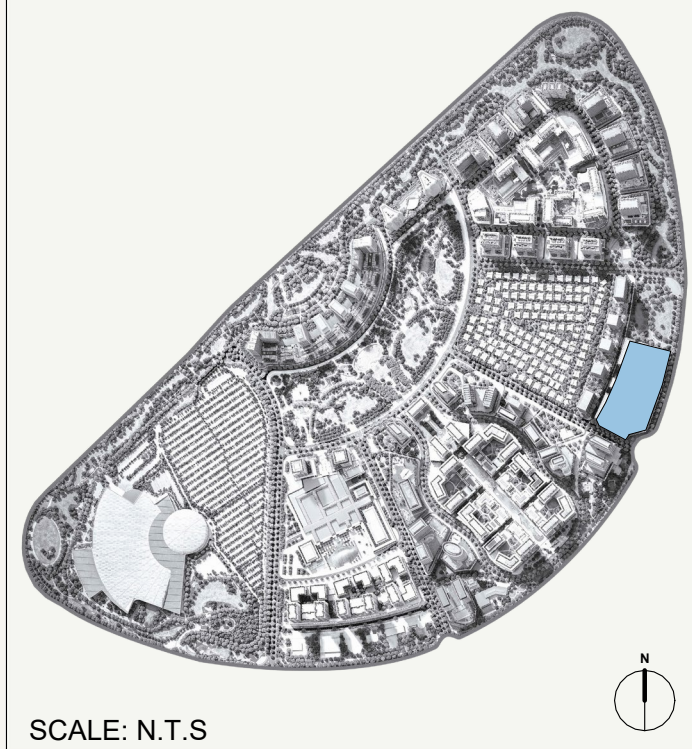





SCALE: N.T.S

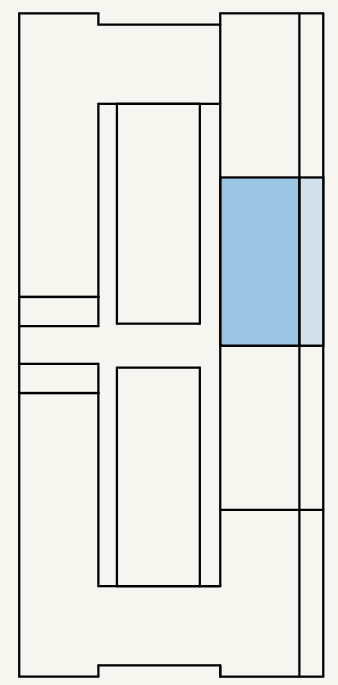

SCALE: N.T.S



FLOOR NO: 38TH FLOOR	APARTMENT AREA: 825.71 SQ.FT. (76.7 SQ.M)	DISCLAIMER: THE COLORED MARKETING FLOOR PLANS PROVIDED BY THE DEVELOPER ARE FOR ILLUSTRATIVE PURPOSES ONLY. ACTUAL DIMENSIONS, LAYOUT, AND FINISHES MAY VARY FROM THOSE DEPICTED IN THE PLANS. FURNITURE, FIXTURES, AND EQUIPMENT SHOWN IN THE PLANS ARE FOR DECORATIVE PURPOSES ONLY AND ARE NOT INCLUDED IN THE PURCHASE OR LEASE OF THE PROPERTY. THE DEVELOPER RESERVES THE RIGHT TO MAKE MODIFICATIONS, REVISIONS, AND CHANGES TO THE FLOOR PLANS, SPECIFICATIONS, AND FEATURES WITHOUT PRIOR NOTICE.	PROJECT NAME / BUILDING: AM44 / TOWER-F
UNIT TYPE: 2 BEDROOM (TYPE-2)	BALCONY AREA: 276.96 SQ.FT. (25.72 SQ.M)	TOTAL APARTMENT AREA: 1,102.66 SQ.FT. (102.42 SQ.M)	UNIT NO: 3802

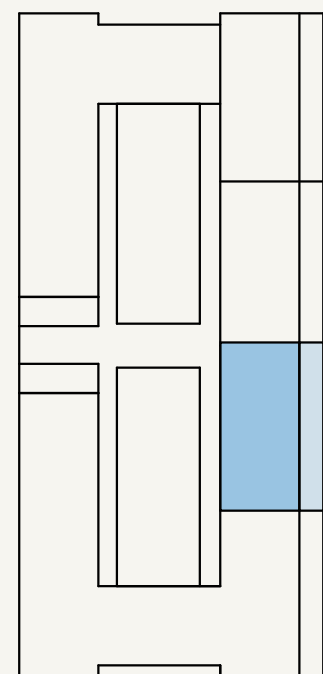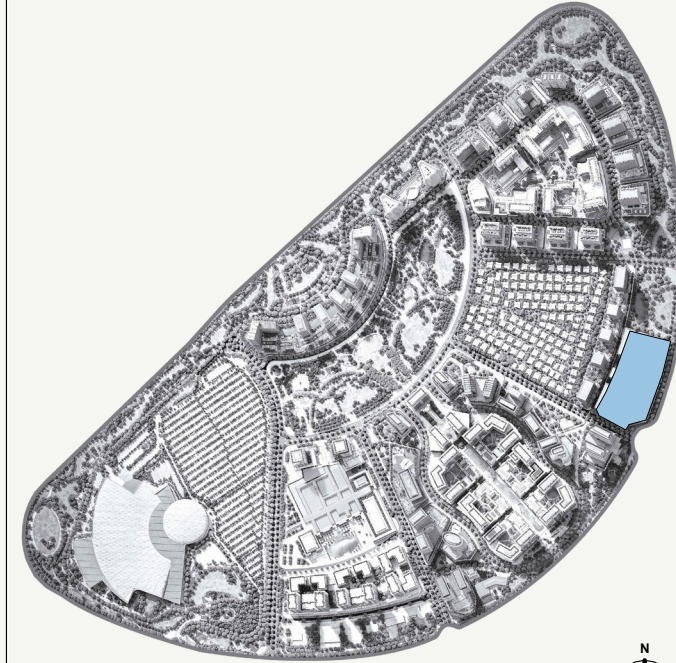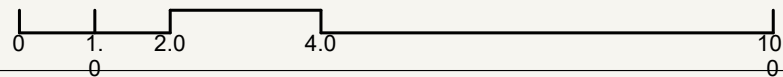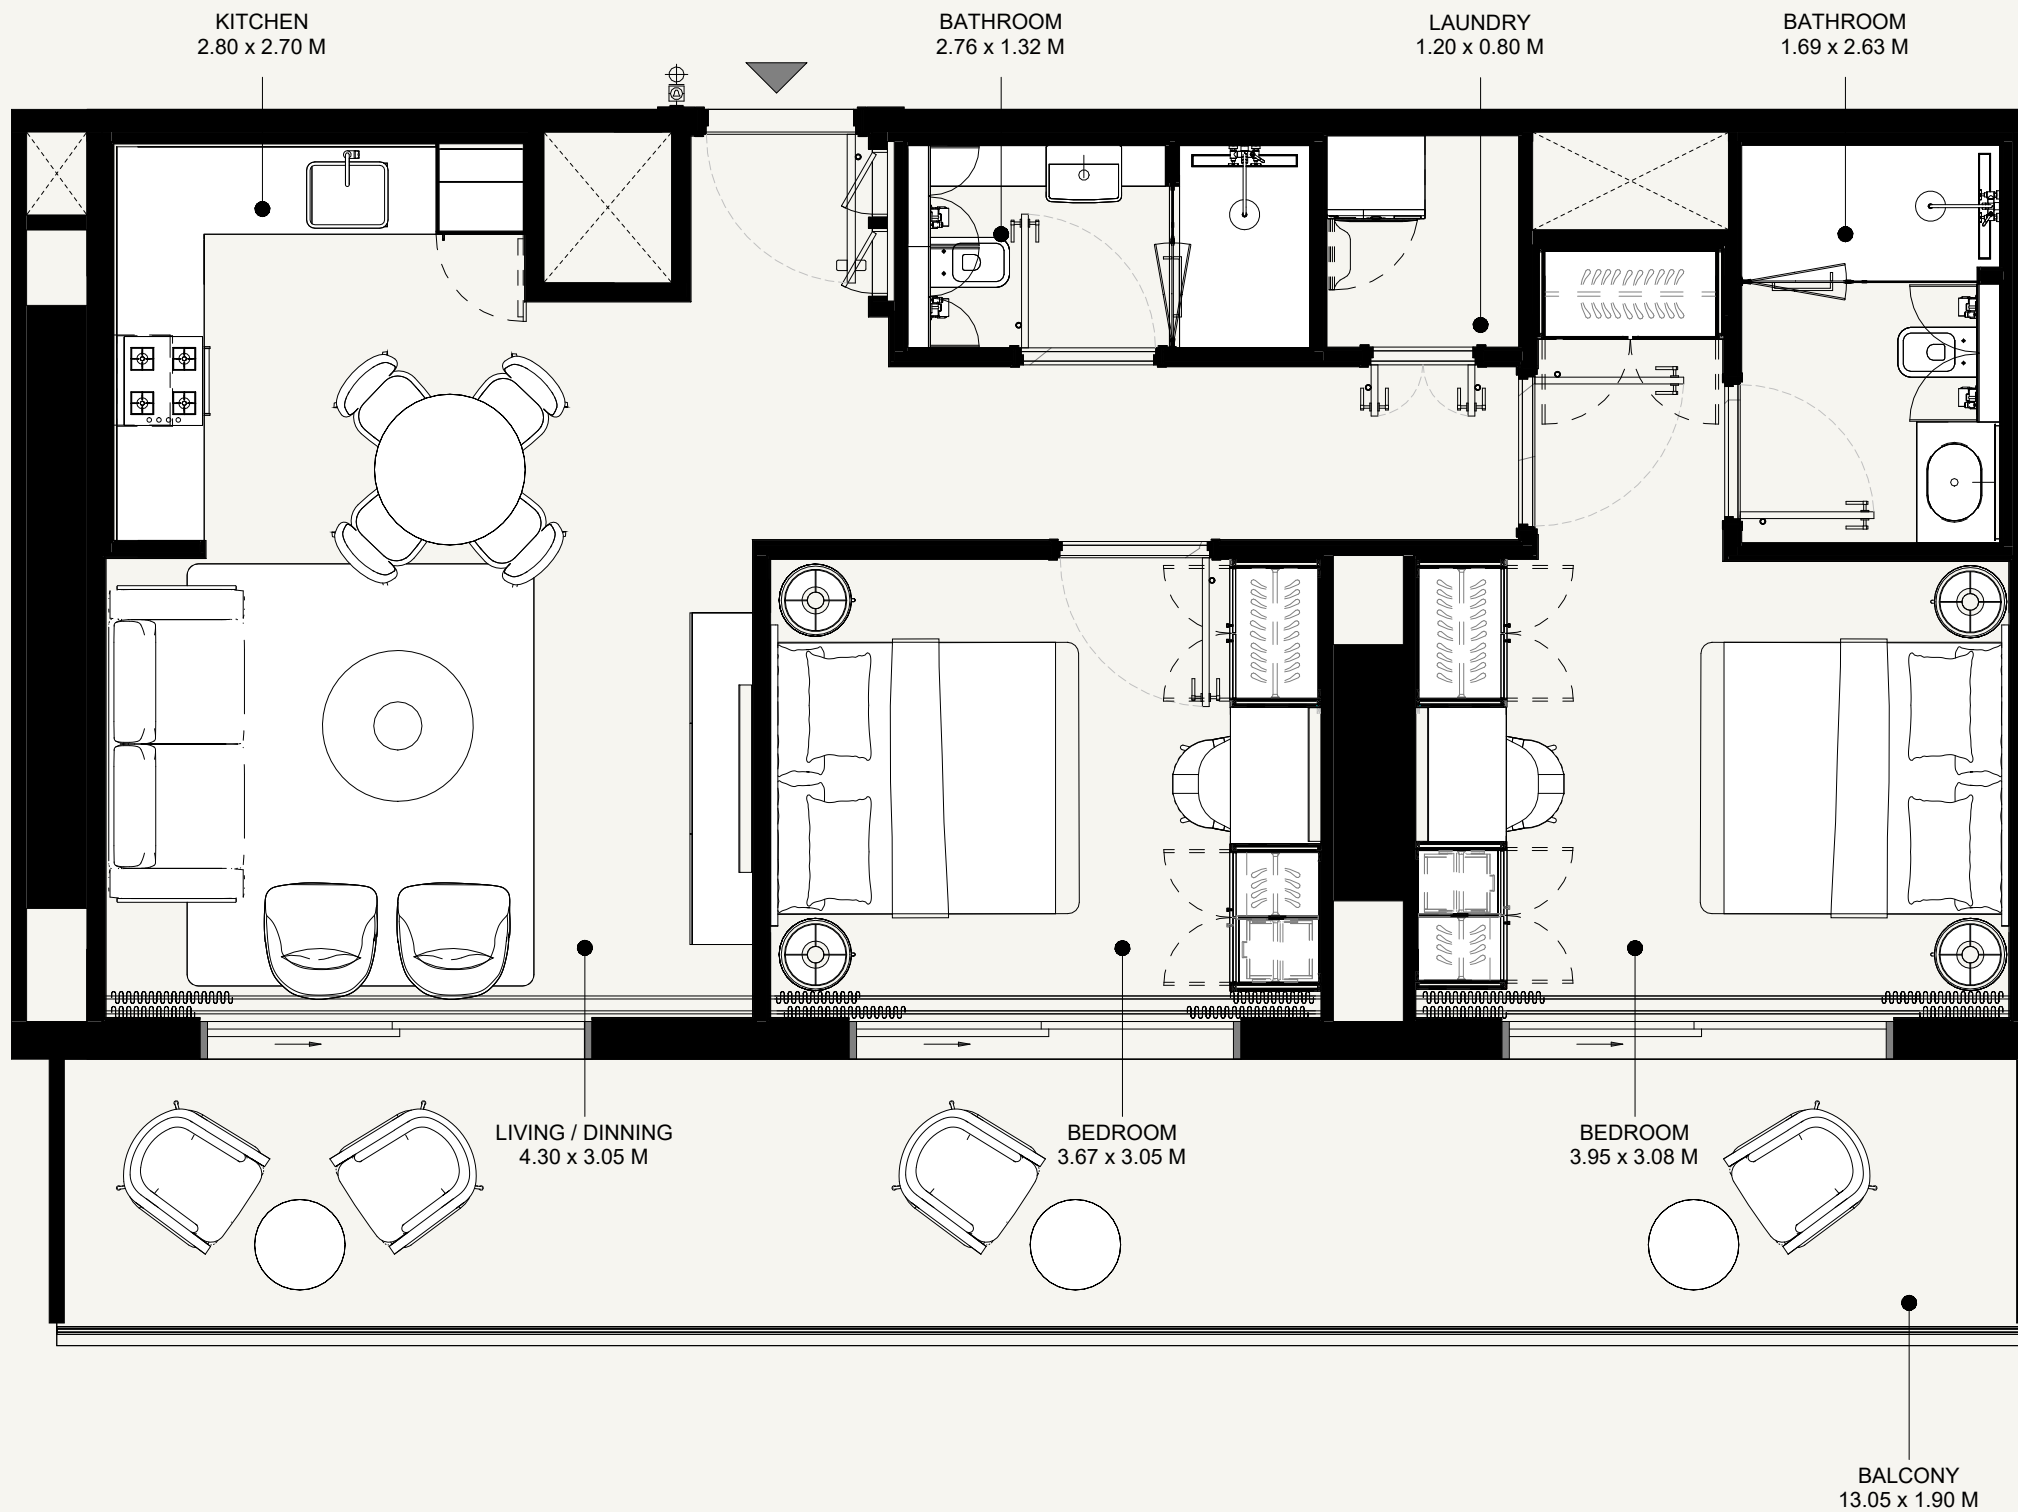

AZIZI
Milan

FLOOR NO:
38TH FLOOR

UNIT TYPE:
2 BEDROOM (TYPE-2)

APARTMENT AREA:
825.71 SQ.FT. (76.7 SQ.M)



BALCONY AREA:
276.96 SQ.FT. (25.72 SQ.M)

DISCLAIMER:
THE COLORED MARKETING FLOOR PLANS PROVIDED BY THE DEVELOPER ARE FOR ILLUSTRATIVE PURPOSES ONLY. ACTUAL DIMENSIONS, LAYOUT, AND FINISHES MAY VARY FROM THOSE DEPICTED IN THE PLANS. FURNITURE, FIXTURES, AND EQUIPMENT SHOWN IN THE PLANS ARE FOR DECORATIVE PURPOSES ONLY AND ARE NOT INCLUDED IN THE PURCHASE OR LEASE OF THE PROPERTY. THE DEVELOPER RESERVES THE RIGHT TO MAKE MODIFICATIONS, REVISIONS, AND CHANGES TO THE FLOOR PLANS, SPECIFICATIONS, AND FEATURES WITHOUT PRIOR NOTICE.


TOTAL APARTMENT AREA:
1,102.66 SQ.FT. (102.42 SQ.M)

PROJECT NAME / BUILDING:
AM44 / TOWER-F

UNIT NO:
3803

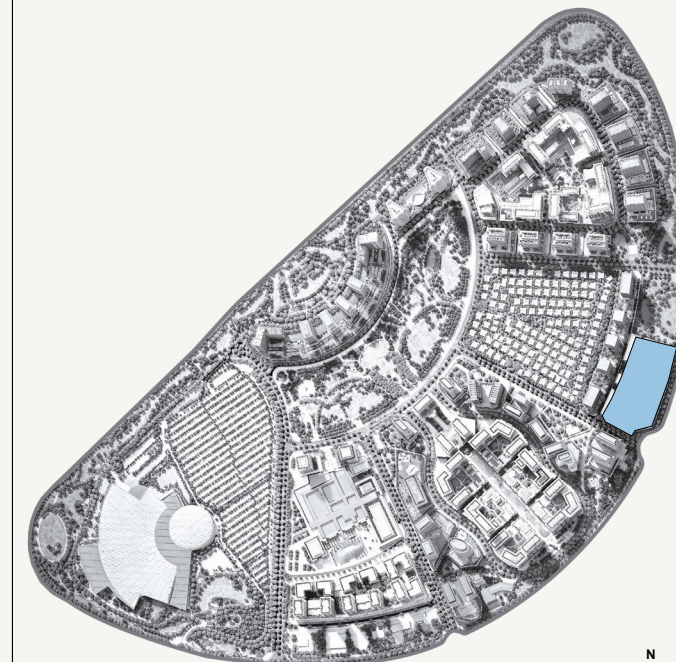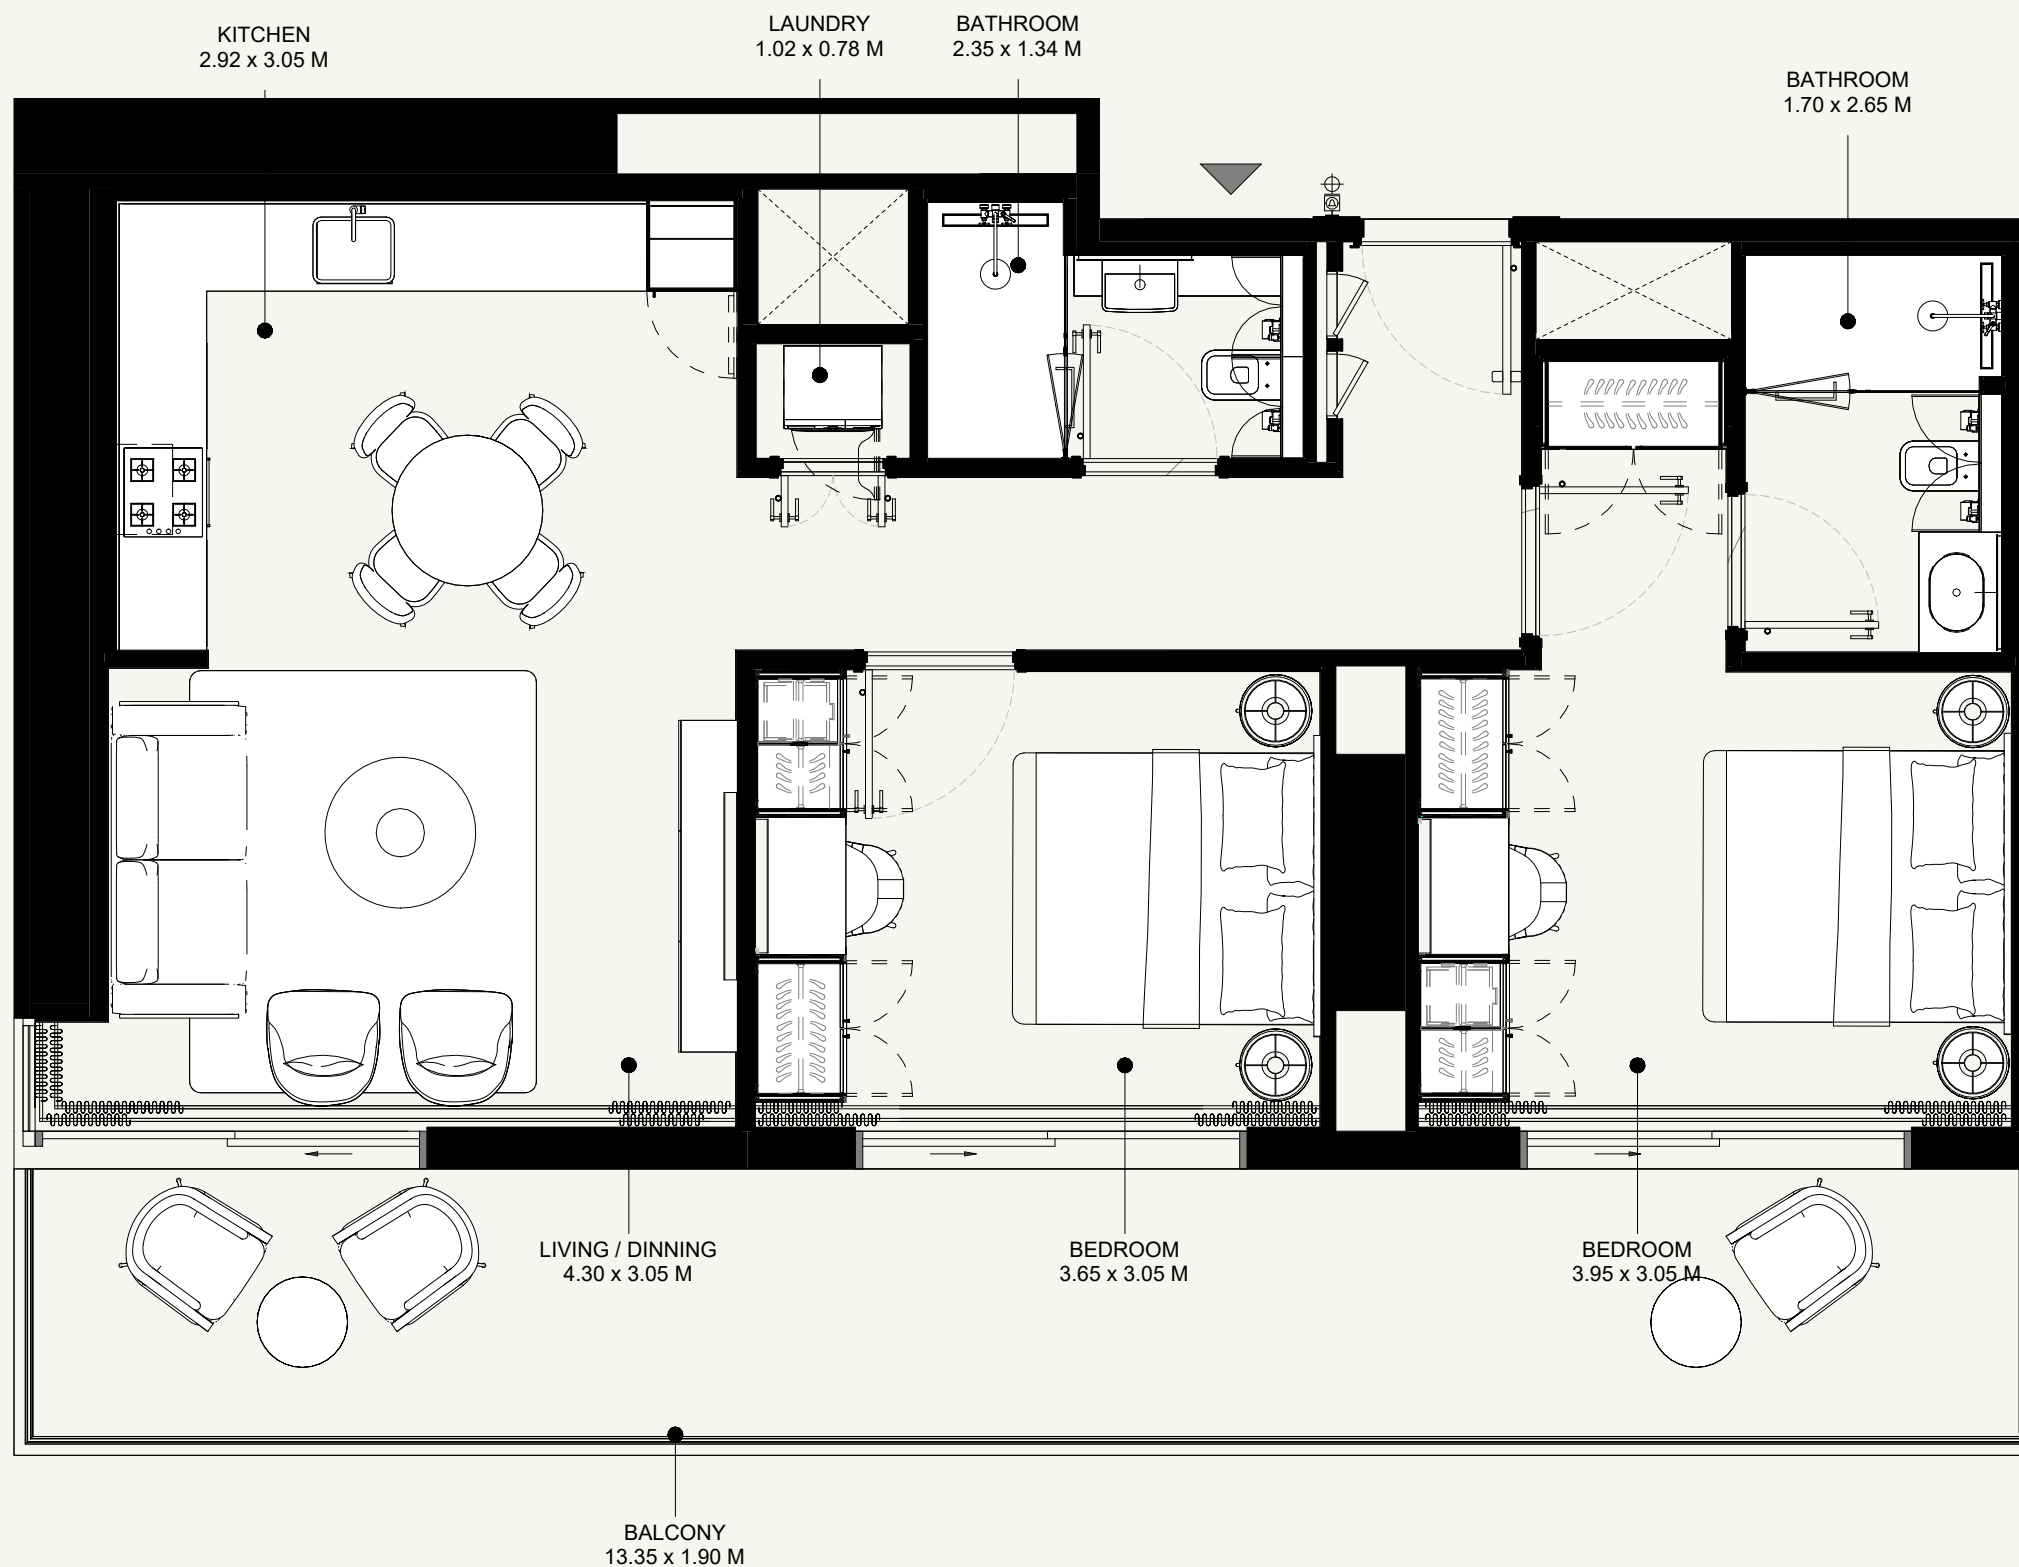

SCALE: N.T.S

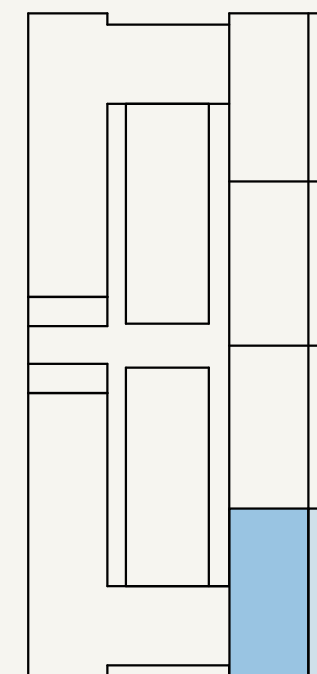

SCALE: N.T.S

AZIZI
Milan

FLOOR NO:
38TH FLOOR

UNIT TYPE:
2 BEDROOM (TYPE-1)

APARTMENT AREA:
866.39 SQ.FT. (80.67 SQ.M)



BALCONY AREA:
281.05 SQ.FT. (26.11 SQ.M)

DISCLAIMER:
THE COLORED MARKETING FLOOR PLANS PROVIDED BY THE DEVELOPER ARE FOR ILLUSTRATIVE PURPOSES ONLY. ACTUAL DIMENSIONS, LAYOUT, AND FINISHES MAY VARY FROM THOSE DEPICTED IN THE PLANS. FURNITURE, FIXTURES, AND EQUIPMENT SHOWN IN THE PLANS ARE FOR DECORATIVE PURPOSES ONLY AND ARE NOT INCLUDED IN THE PURCHASE OR LEASE OF THE PROPERTY. THE DEVELOPER RESERVES THE RIGHT TO MAKE MODIFICATIONS, REVISIONS, AND CHANGES TO THE FLOOR PLANS, SPECIFICATIONS, AND FEATURES WITHOUT PRIOR NOTICE.


TOTAL APARTMENT AREA:
1,147.44 SQ.FT. (106.78 SQ.M)

PROJECT NAME / BUILDING:
AM44 / TOWER-F

UNIT NO:
3804

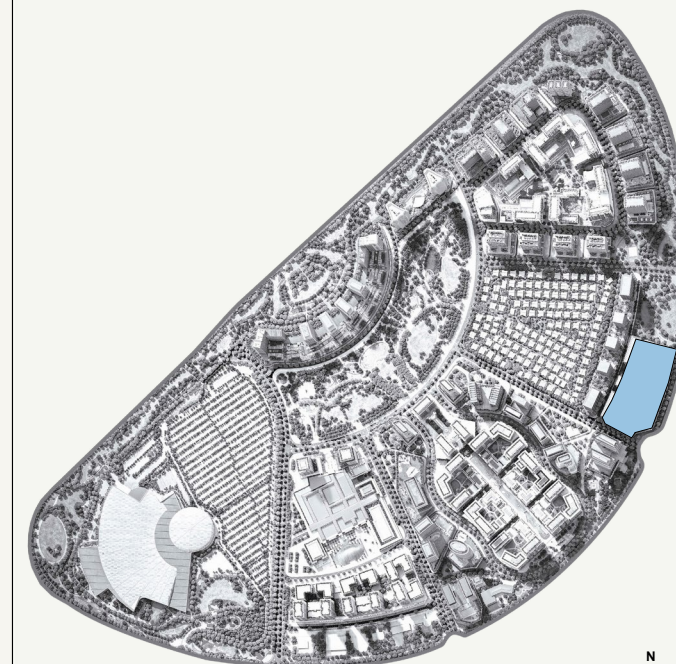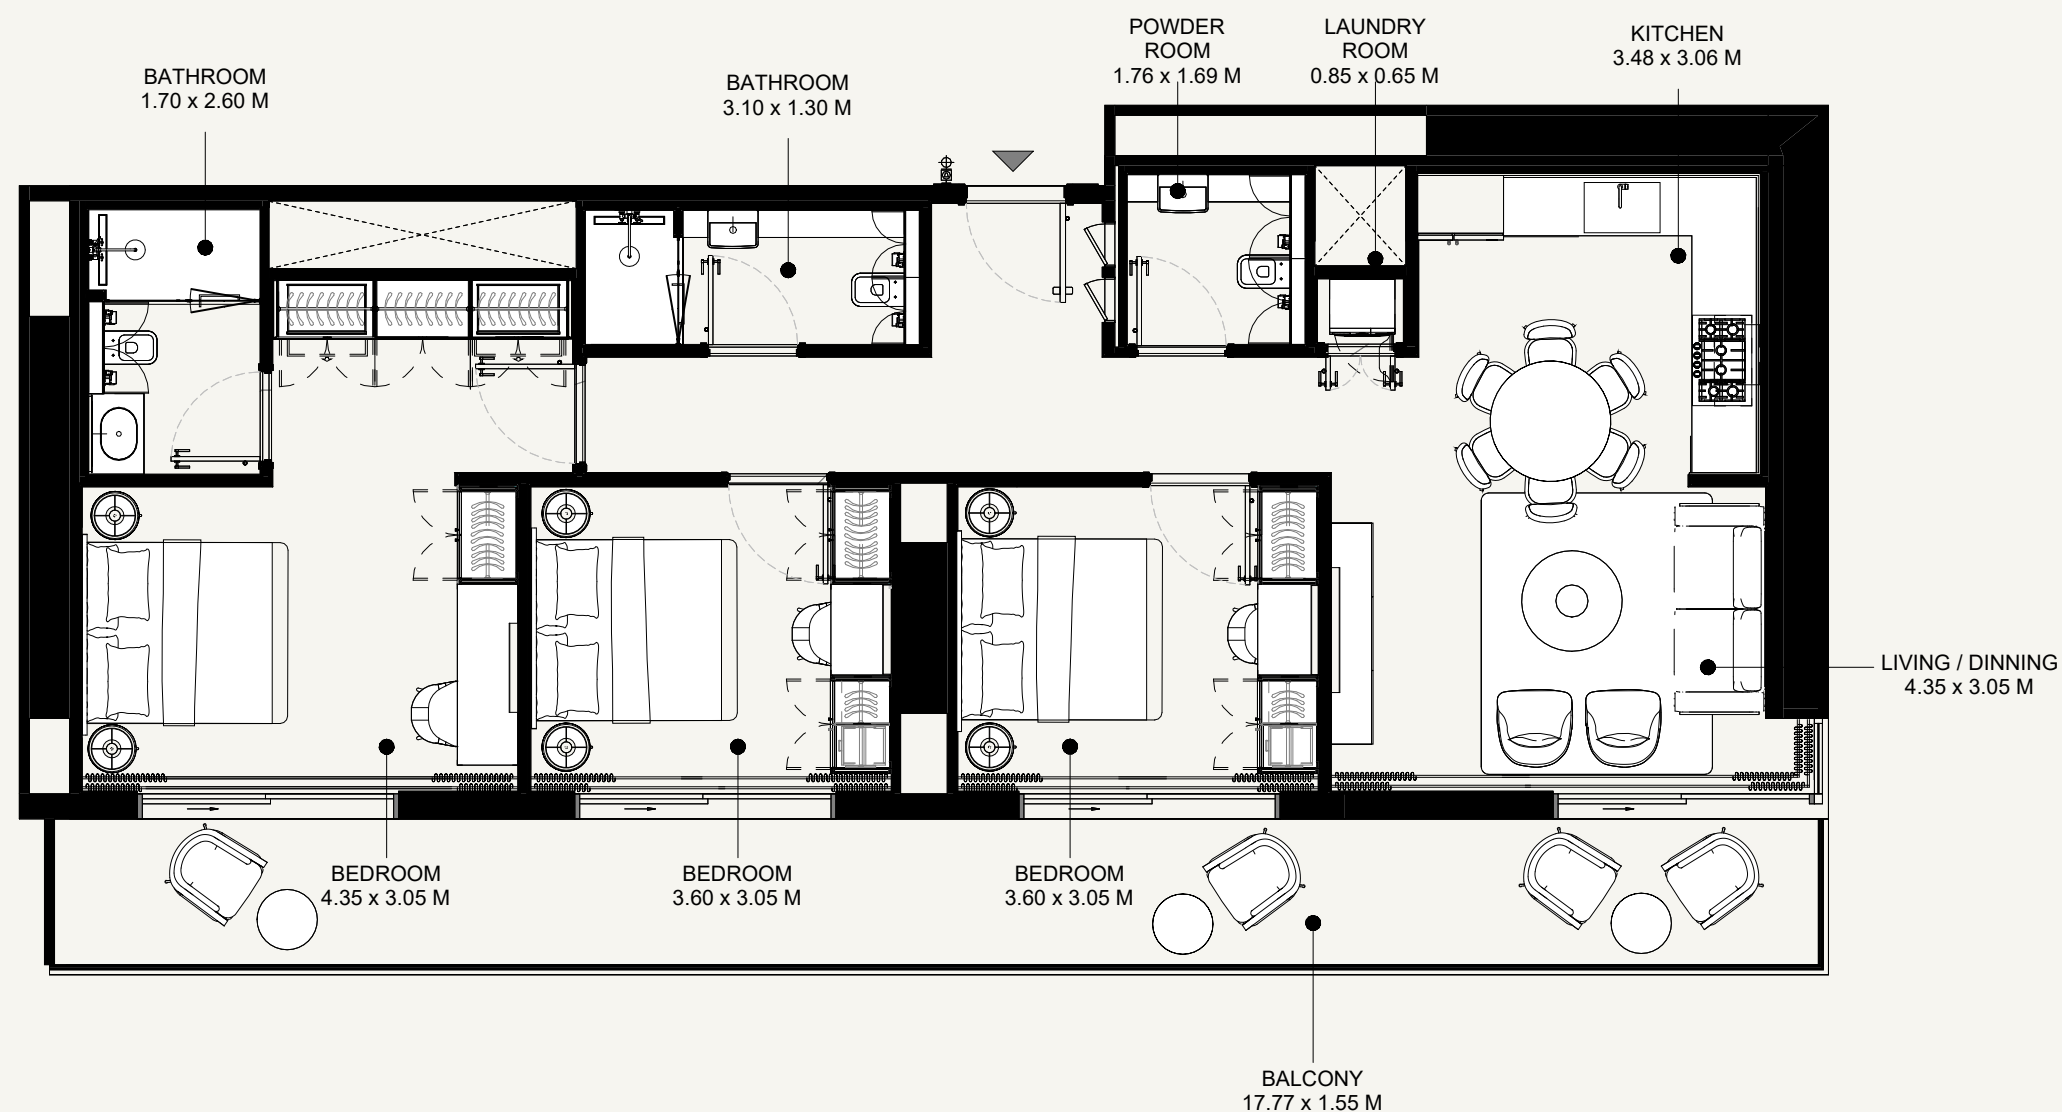

SCALE: N.T.S

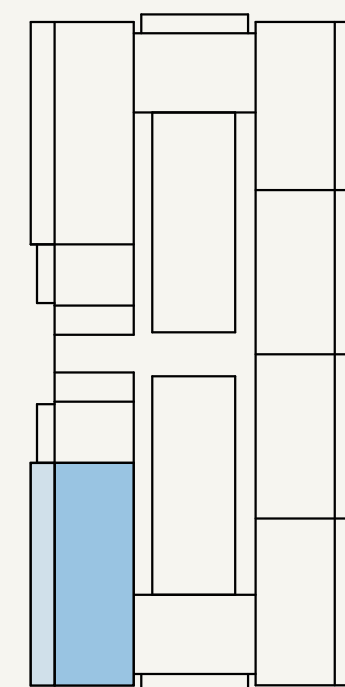

SCALE: N.T.S

AZIZI
Milan

FLOOR NO:
34TH to 37TH FLOOR

UNIT TYPE:
3 BEDROOM (TYPE-1)

APARTMENT AREA:
1,133.56 SQ.FT. (105.6 SQ.M)



BALCONY AREA:
312.37 SQ.FT. (29 SQ.M)

DISCLAIMER:
THE COLORED MARKETING FLOOR PLANS PROVIDED BY THE DEVELOPER ARE FOR ILLUSTRATIVE PURPOSES ONLY. ACTUAL DIMENSIONS, LAYOUT, AND FINISHES MAY VARY FROM THOSE DEPICTED IN THE PLANS. FURNITURE, FIXTURES, AND EQUIPMENT SHOWN IN THE PLANS ARE FOR DECORATIVE PURPOSES ONLY AND ARE NOT INCLUDED IN THE PURCHASE OR LEASE OF THE PROPERTY. THE DEVELOPER RESERVES THE RIGHT TO MAKE MODIFICATIONS, REVISIONS, AND CHANGES TO THE FLOOR PLANS, SPECIFICATIONS, AND FEATURES WITHOUT PRIOR NOTICE.


TOTAL APARTMENT AREA:
1,445.93 SQ.FT. (134.60 SQ.M)

PROJECT NAME / BUILDING:
AM44 / TOWER-F

UNIT NO:
3401 to 3701

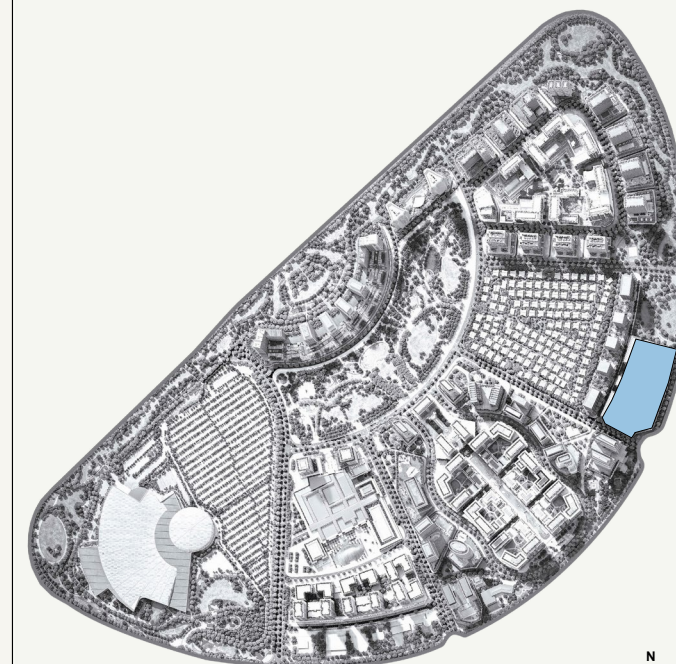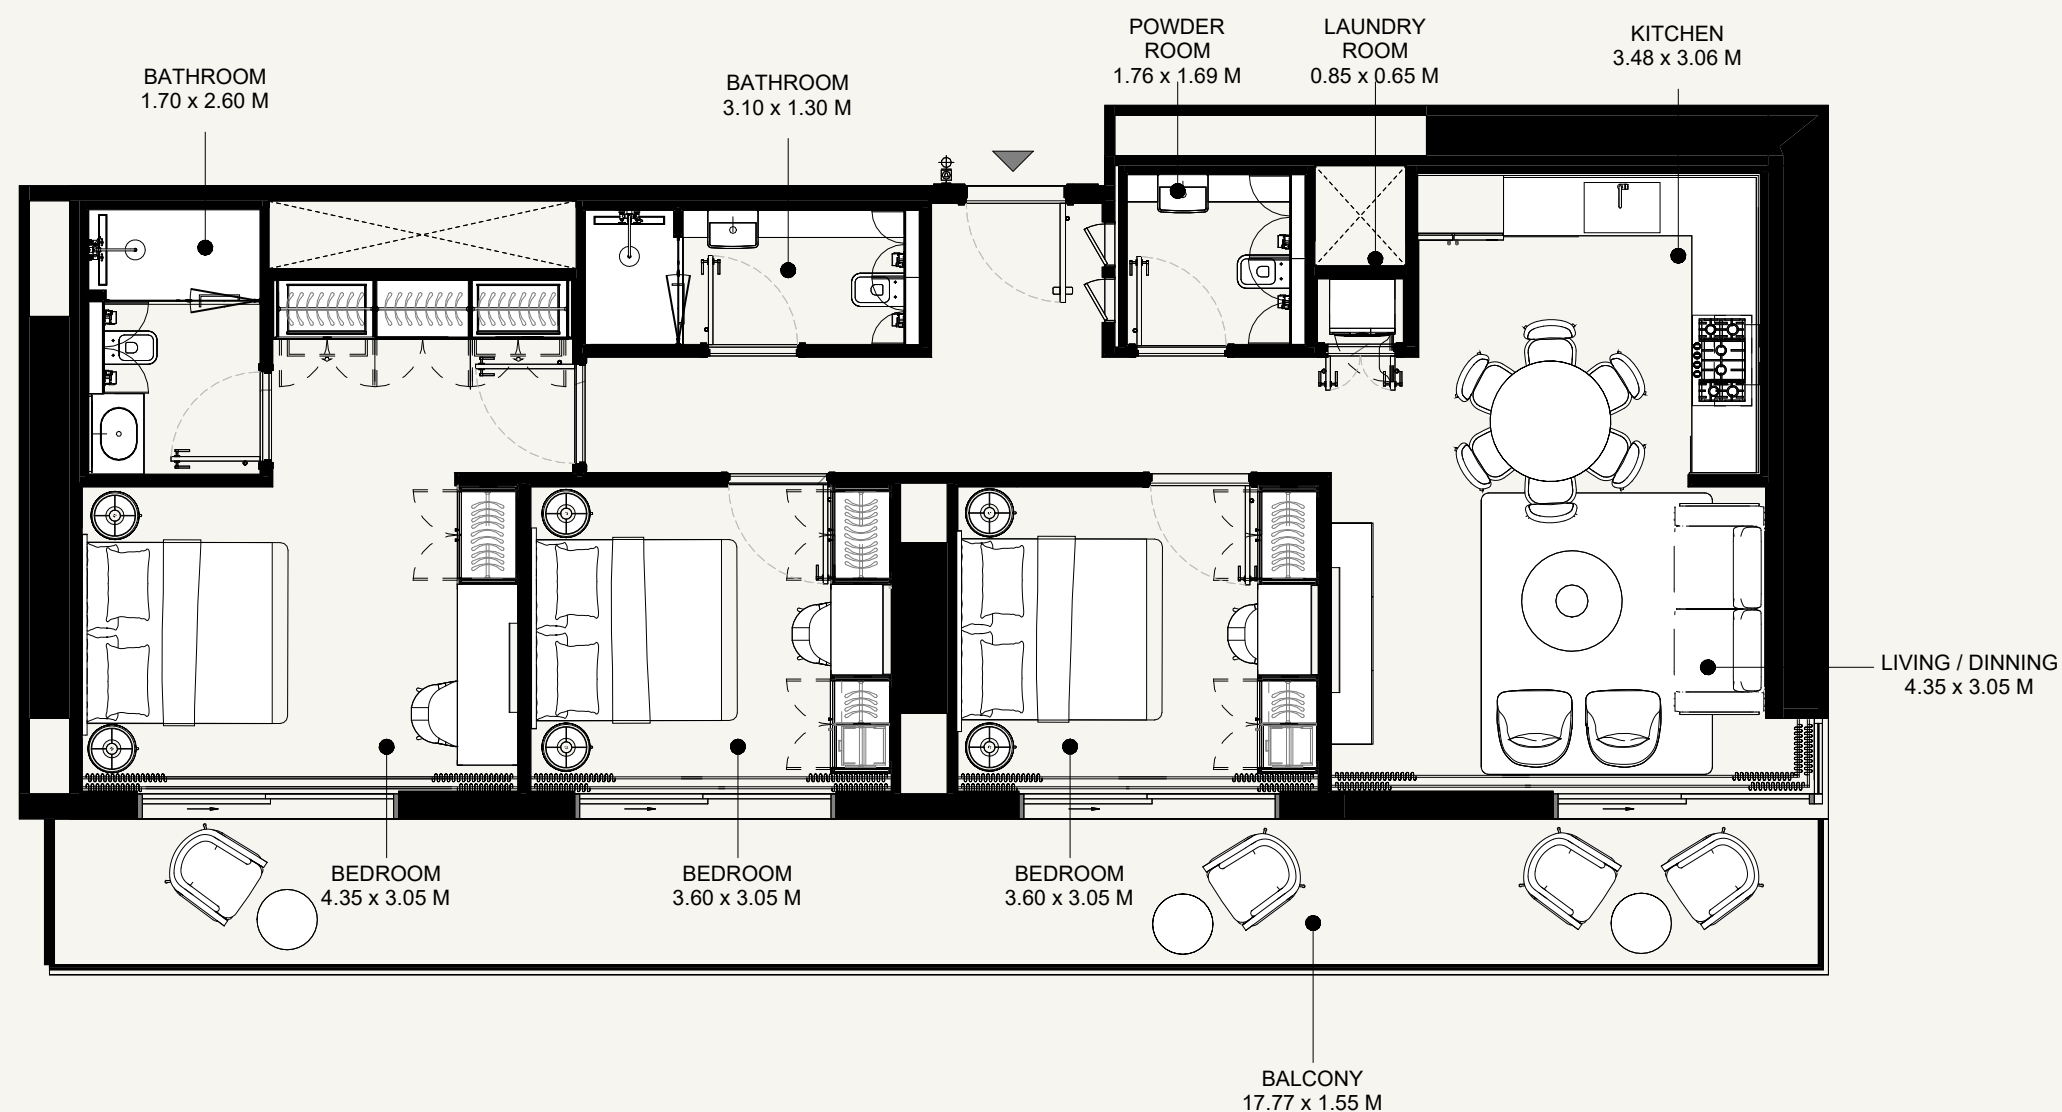

SCALE: N.T.S

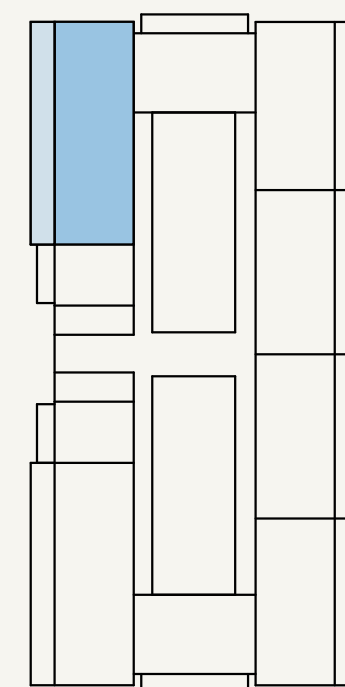

SCALE: N.T.S

AZIZI
Milan

FLOOR NO:
34TH to 37 TH FLOOR

UNIT TYPE:
3 BEDROOM (TYPE-1)

APARTMENT AREA:
1,136.79 SQ.FT. (105.6 SQ.M)

BALCONY AREA:
312.37 SQ.FT. (29 SQ.M)


DISCLAIMER:
THE COLORED MARKETING FLOOR PLANS PROVIDED BY THE DEVELOPER ARE FOR ILLUSTRATIVE PURPOSES ONLY. ACTUAL DIMENSIONS, LAYOUT, AND FINISHES MAY VARY FROM THOSE DEPICTED IN THE PLANS. FURNITURE, FIXTURES, AND EQUIPMENT SHOWN IN THE PLANS ARE FOR DECORATIVE PURPOSES ONLY AND ARE NOT INCLUDED IN THE PURCHASE OR LEASE OF THE PROPERTY. THE DEVELOPER RESERVES THE RIGHT TO MAKE MODIFICATIONS, REVISIONS, AND CHANGES TO THE FLOOR PLANS, SPECIFICATIONS, AND FEATURES WITHOUT PRIOR NOTICE.

TOTAL APARTMENT AREA:
1,449.16 SQ.FT. (134.60 SQ.M)

PROJECT NAME / BUILDING:
AM44 / TOWER-F


UNIT NO:
3404 to 3704

FLOOR PLATES
AM44 F


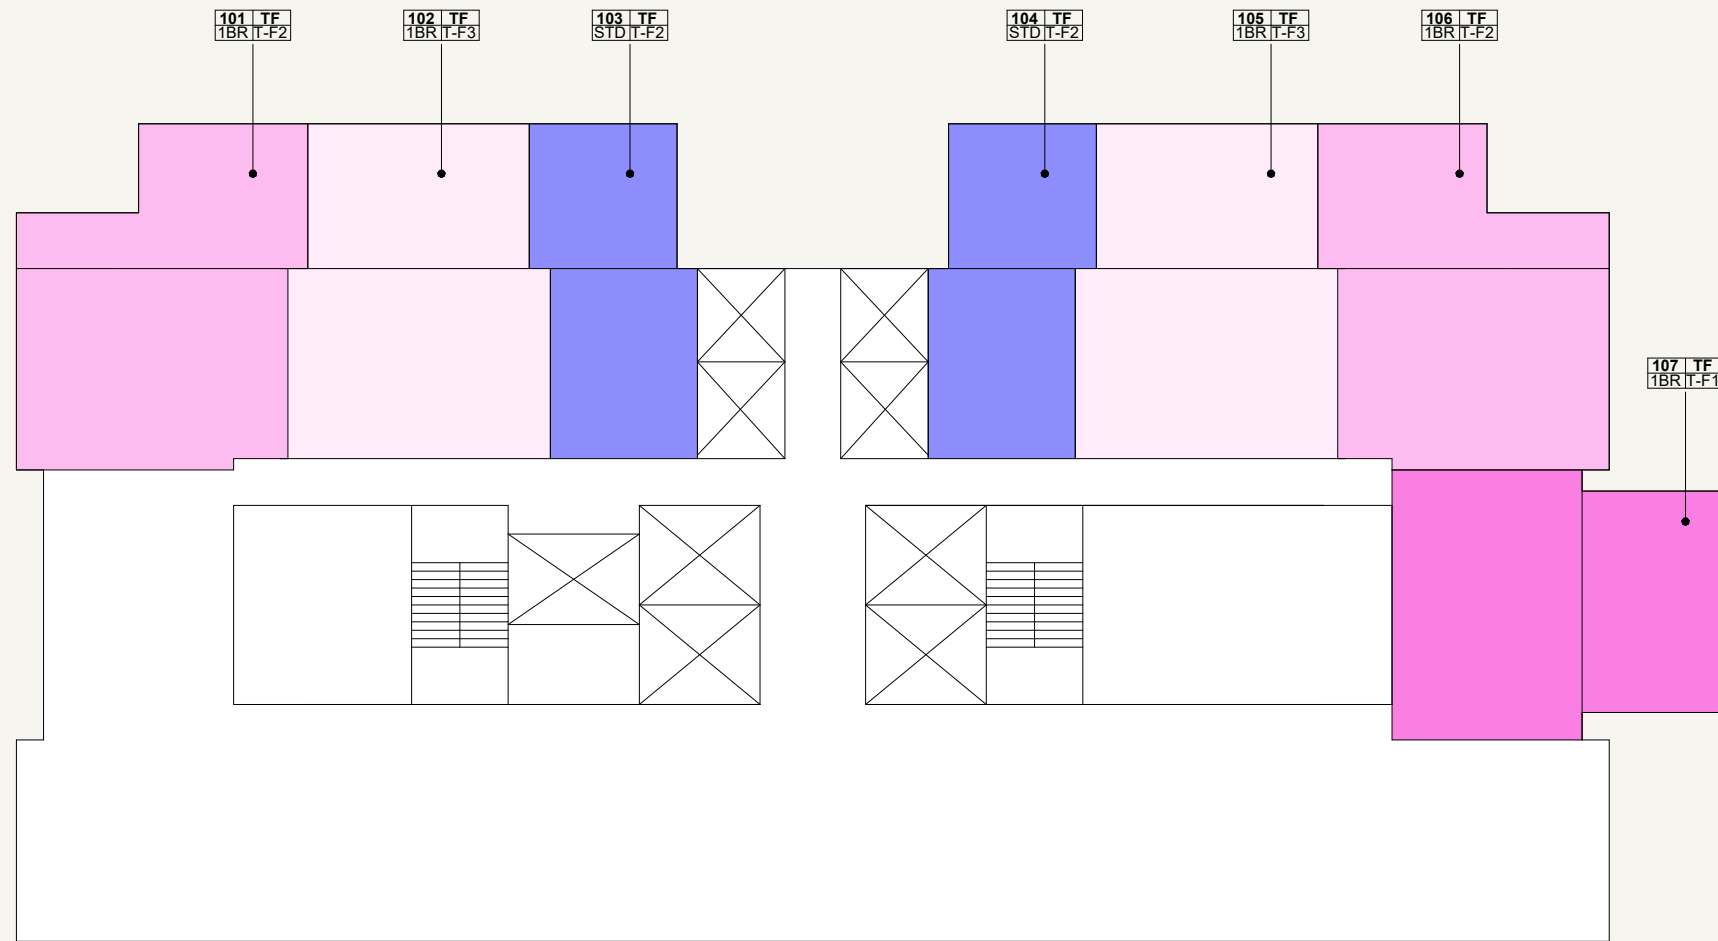


LEGEND

- | | | |
|--------|--------|--------|
| 1BR-01 | 2BR-01 | STD-02 |
| 1BR-02 | 2BR-02 | STD-03 |
| 1BR-03 | 3BR-01 | STD-04 |
| 1BR-04 | STD-01 | STD-05 |

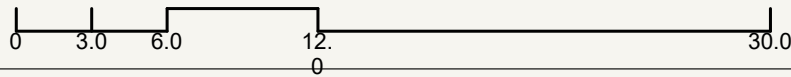

SCALE: N.T.S

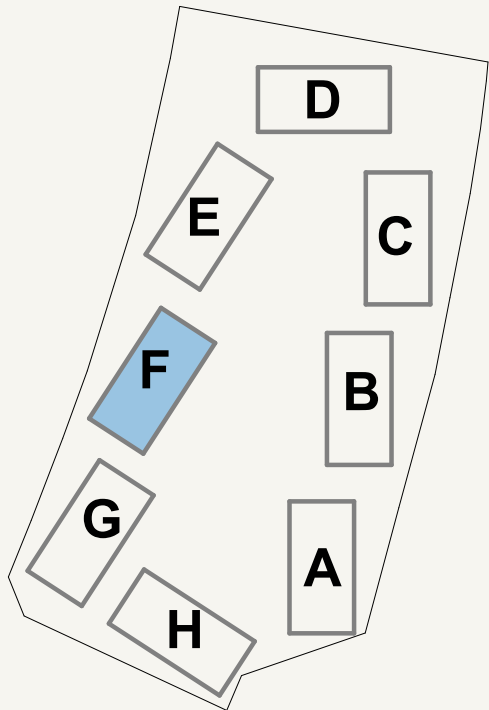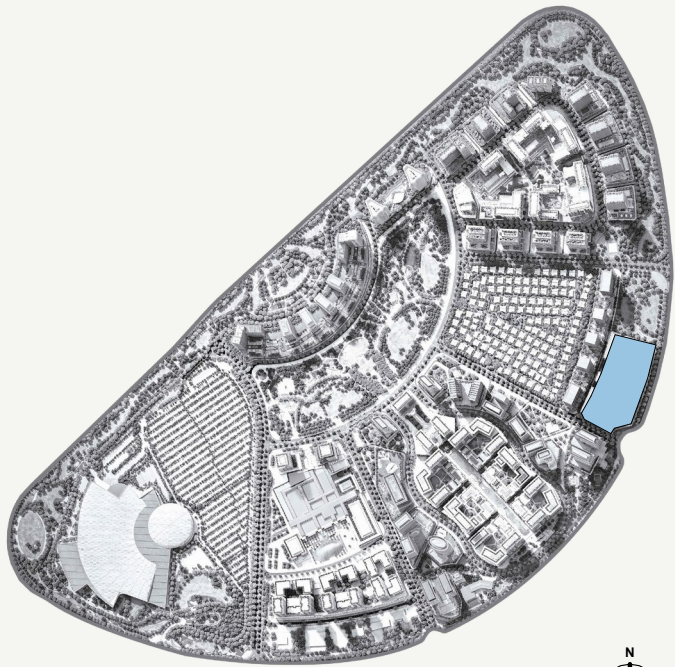

SCALE: N.T.S


AZIZI
Milan

FLOOR NO:
1ST FLOOR


UNIT TYPE:
APARTMENTS

DISCLAIMER:
THE COLORED MARKETING FLOOR PLANS PROVIDED BY THE DEVELOPER ARE FOR ILLUSTRATIVE PURPOSES ONLY. ACTUAL DIMENSIONS, LAYOUT, AND FINISHES MAY VARY FROM THOSE DEPICTED IN THE PLANS. FURNITURE, FIXTURES, AND EQUIPMENT SHOWN IN THE PLANS ARE FOR DECORATIVE PURPOSES ONLY AND ARE NOT INCLUDED IN THE PURCHASE OR LEASE OF THE PROPERTY. THE DEVELOPER RESERVES THE RIGHT TO MAKE MODIFICATIONS, REVISIONS, AND CHANGES TO THE FLOOR PLANS, SPECIFICATIONS, AND FEATURES WITHOUT PRIOR NOTICE.


PROJECT NAME / BUILDING:
AM44 / TOWER-F

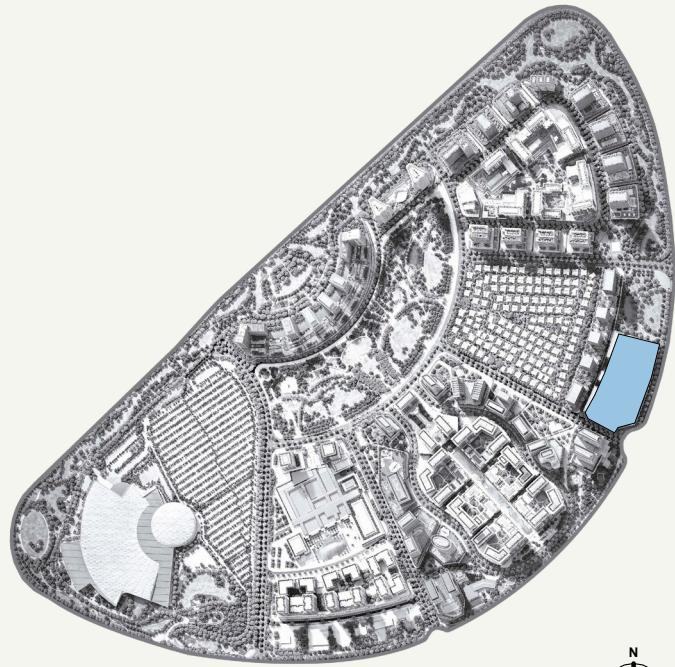

SCALE: N.T.S

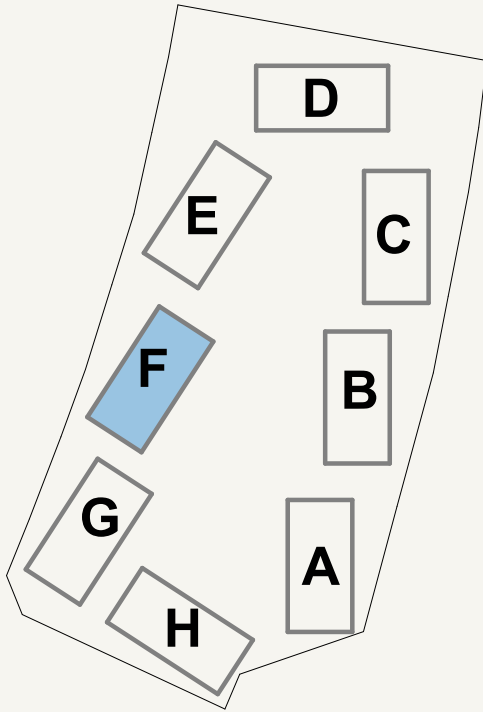


SCALE: N.T.S

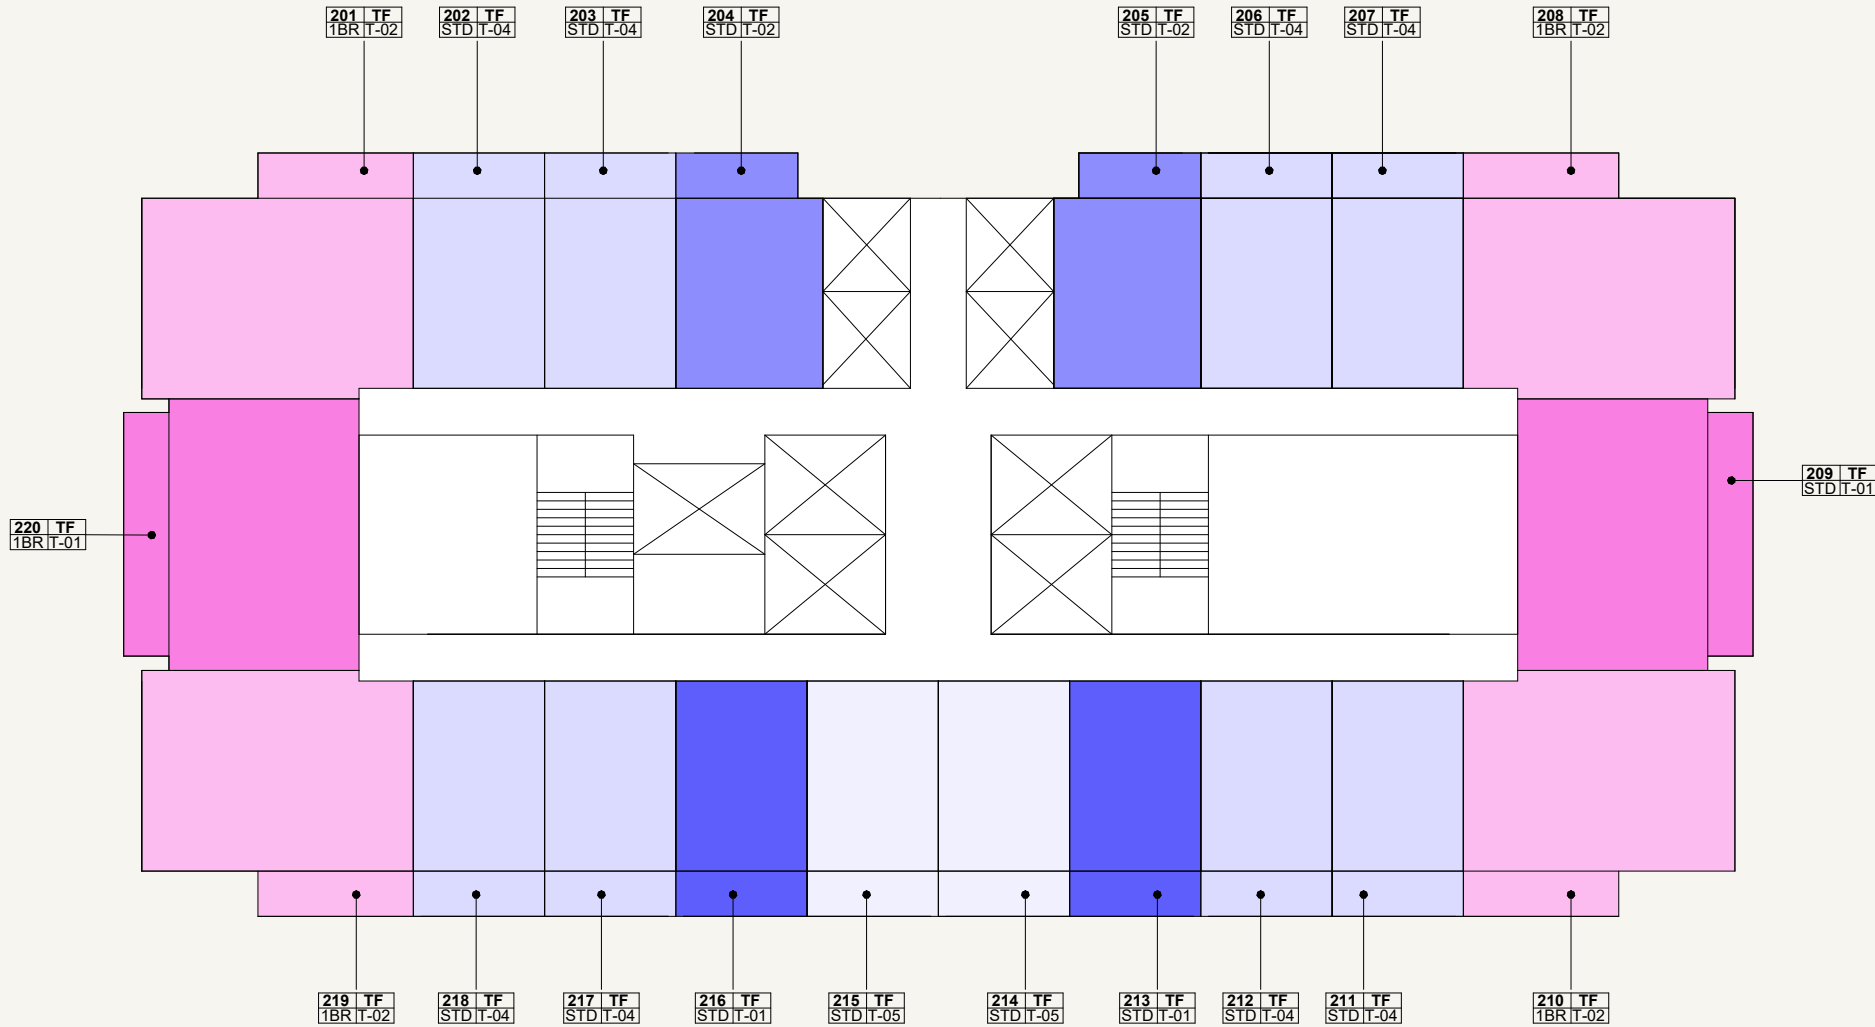

LEGEND

1BR-01	2BR-01	STD-02
1BR-02	2BR-02	STD-03
1BR-03	3BR-01	STD-04
1BR-04	STD-01	STD-05

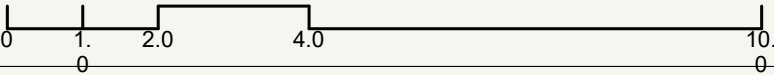


AZIZI
Milan

FLOOR NO:
2ND FLOOR


UNIT TYPE:
APARTMENTS

DISCLAIMER:
THE COLORED MARKETING FLOOR PLANS PROVIDED BY THE DEVELOPER ARE FOR ILLUSTRATIVE PURPOSES ONLY. ACTUAL DIMENSIONS, LAYOUT, AND FINISHES MAY VARY FROM THOSE DEPICTED IN THE PLANS. FURNITURE, FIXTURES, AND EQUIPMENT SHOWN IN THE PLANS ARE FOR DECORATIVE PURPOSES ONLY AND ARE NOT INCLUDED IN THE PURCHASE OR LEASE OF THE PROPERTY. THE DEVELOPER RESERVES THE RIGHT TO MAKE MODIFICATIONS, REVISIONS, AND CHANGES TO THE FLOOR PLANS, SPECIFICATIONS, AND FEATURES WITHOUT PRIOR NOTICE.


PROJECT NAME / BUILDING:
AM44 / TOWER-F

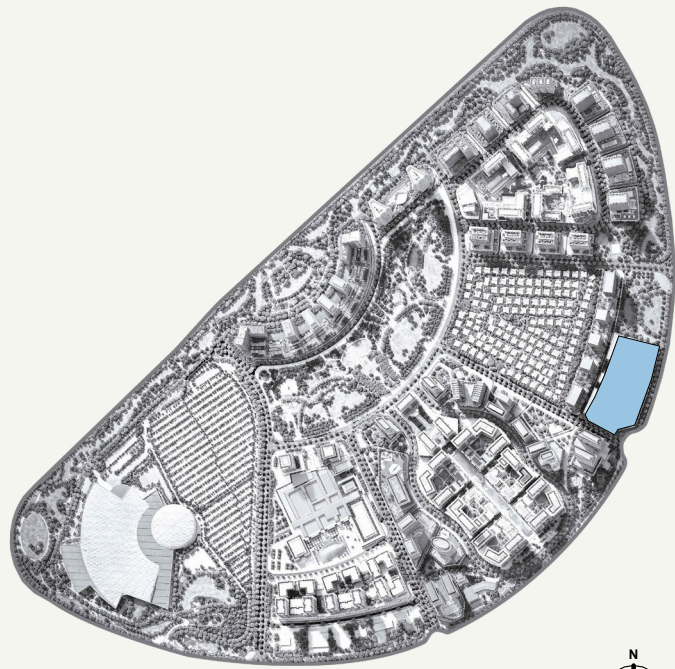

SCALE: N.T.S

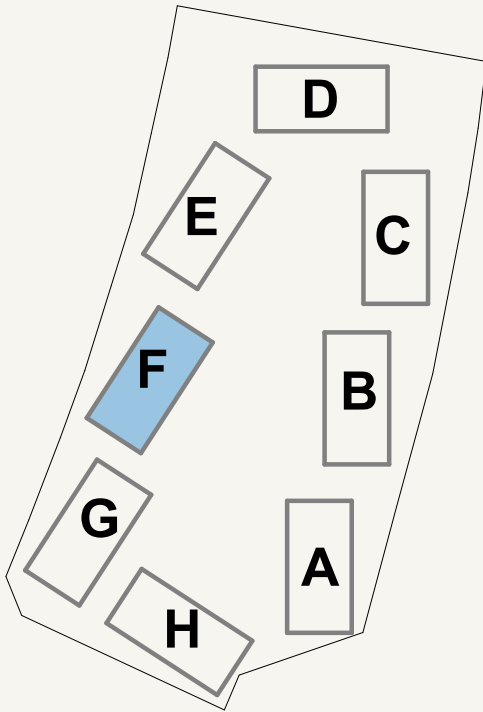


SCALE: N.T.S

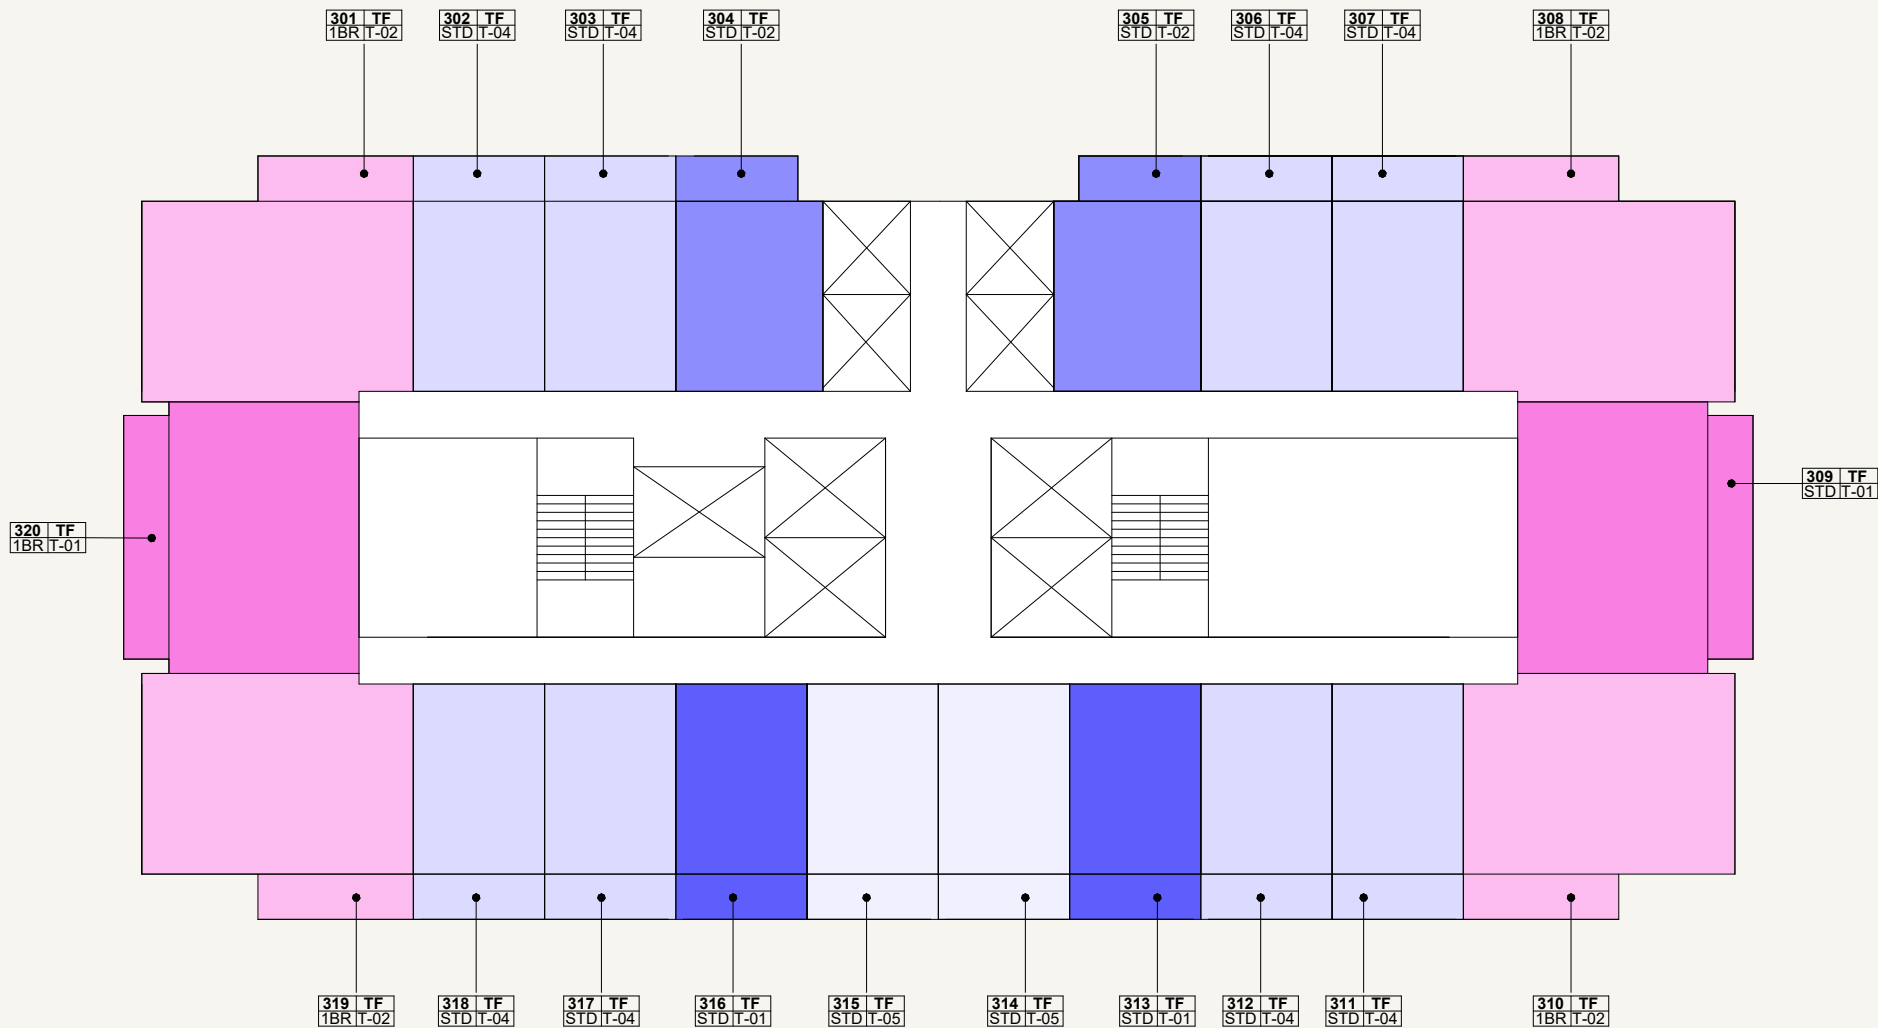

LEGEND

1BR-01	2BR-01	STD-02
1BR-02	2BR-02	STD-03
1BR-03	3BR-01	STD-04
1BR-04	STD-01	STD-05

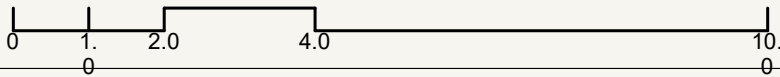


AZIZI
Milan

FLOOR NO:
3RD FLOOR


UNIT TYPE:
APARTMENTS

DISCLAIMER:
THE COLORED MARKETING FLOOR PLANS PROVIDED BY THE DEVELOPER ARE FOR ILLUSTRATIVE PURPOSES ONLY. ACTUAL DIMENSIONS, LAYOUT, AND FINISHES MAY VARY FROM THOSE DEPICTED IN THE PLANS. FURNITURE, FIXTURES, AND EQUIPMENT SHOWN IN THE PLANS ARE FOR DECORATIVE PURPOSES ONLY AND ARE NOT INCLUDED IN THE PURCHASE OR LEASE OF THE PROPERTY. THE DEVELOPER RESERVES THE RIGHT TO MAKE MODIFICATIONS, REVISIONS, AND CHANGES TO THE FLOOR PLANS, SPECIFICATIONS, AND FEATURES WITHOUT PRIOR NOTICE.


PROJECT NAME / BUILDING:
AM44 / TOWER-F

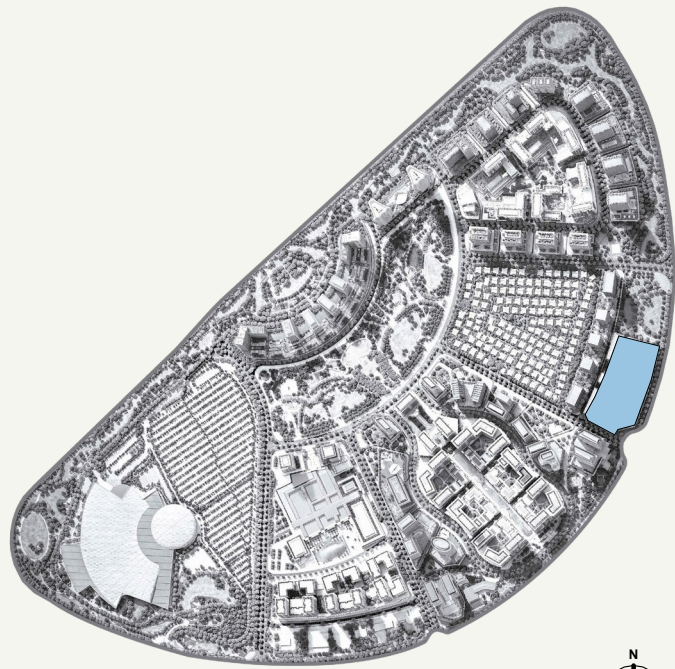

SCALE: N.T.S

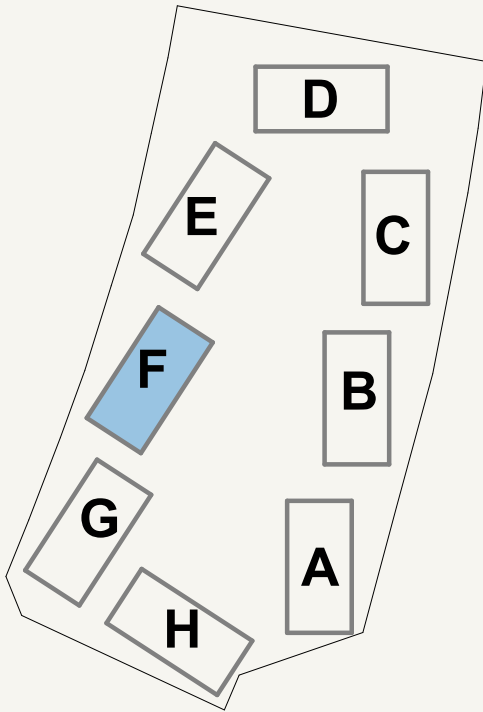


SCALE: N.T.S

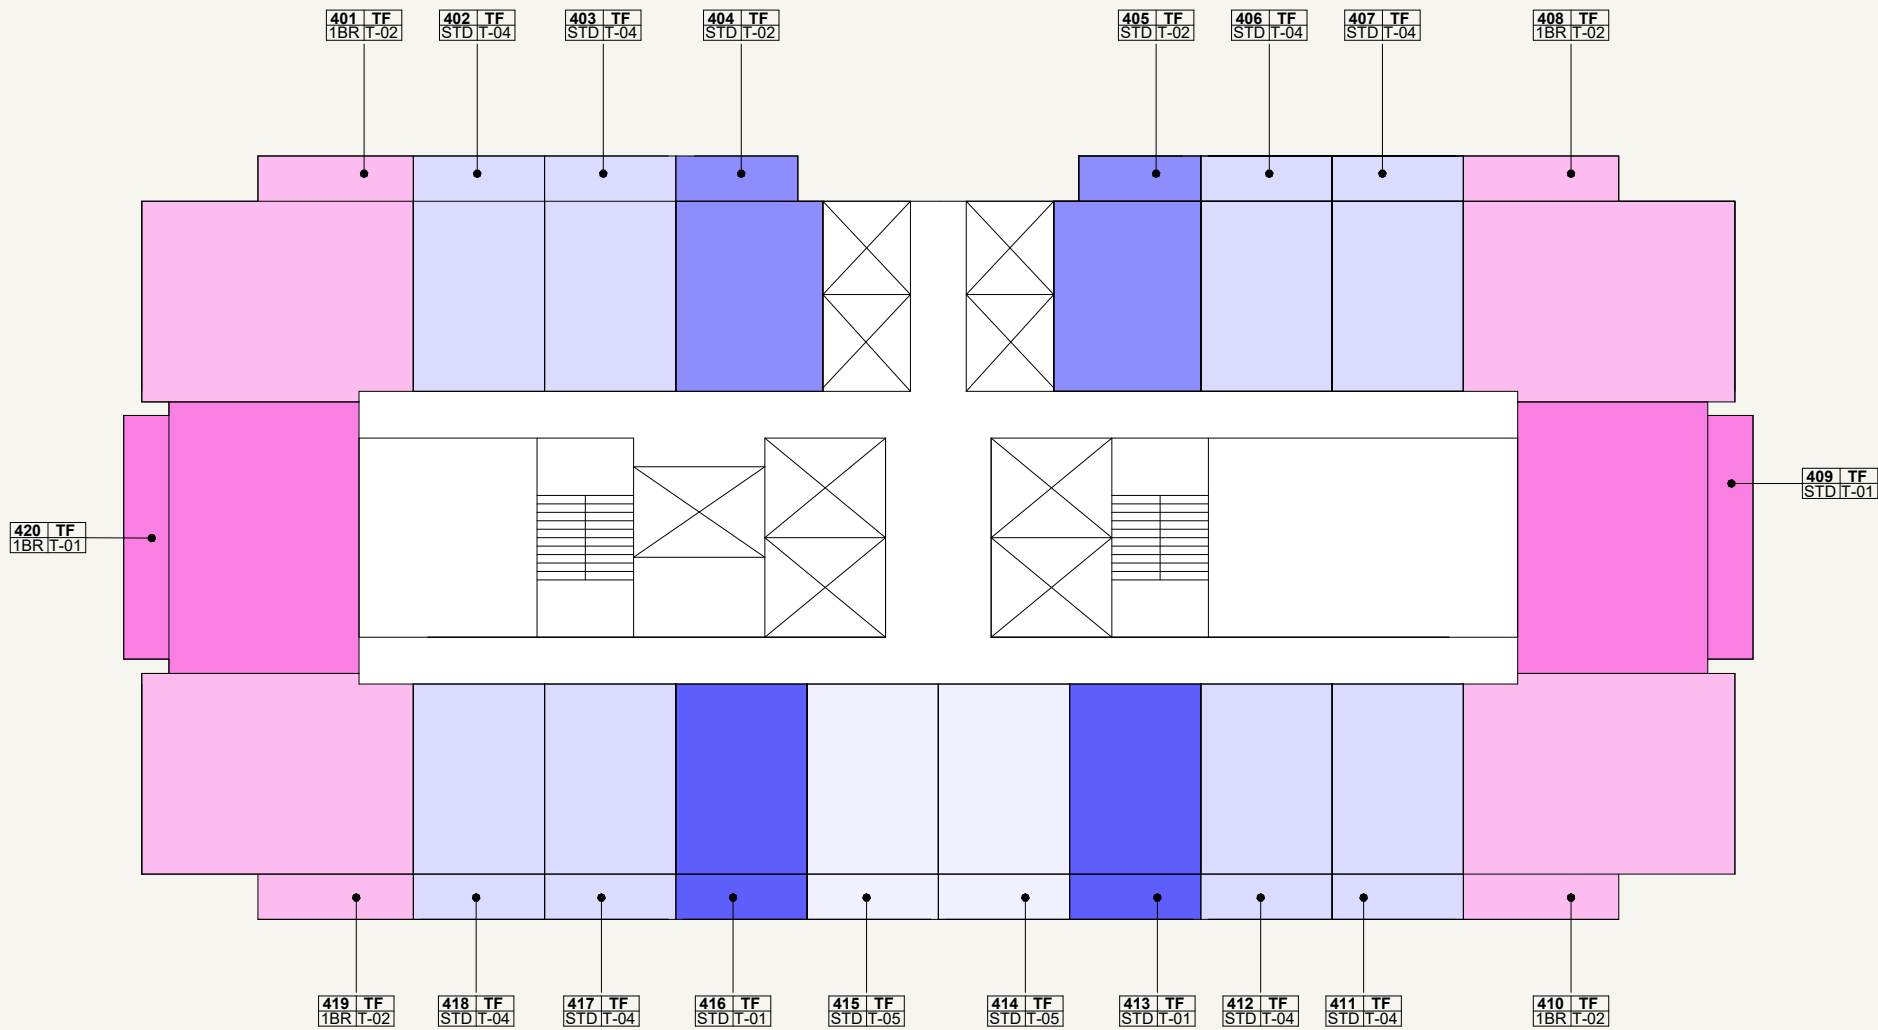

LEGEND

1BR-01	2BR-01	STD-02
1BR-02	2BR-02	STD-03
1BR-03	3BR-01	STD-04
1BR-04	STD-01	STD-05

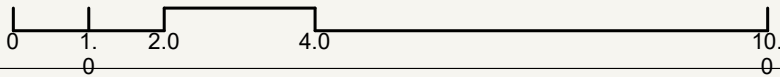


AZIZI
Milan

FLOOR NO:
4TH FLOOR

UNIT TYPE:
APARTMENTS



DISCLAIMER:
THE COLORED MARKETING FLOOR PLANS PROVIDED BY THE DEVELOPER ARE FOR ILLUSTRATIVE PURPOSES ONLY. ACTUAL DIMENSIONS, LAYOUT, AND FINISHES MAY VARY FROM THOSE DEPICTED IN THE PLANS. FURNITURE, FIXTURES, AND EQUIPMENT SHOWN IN THE PLANS ARE FOR DECORATIVE PURPOSES ONLY AND ARE NOT INCLUDED IN THE PURCHASE OR LEASE OF THE PROPERTY. THE DEVELOPER RESERVES THE RIGHT TO MAKE MODIFICATIONS, REVISIONS, AND CHANGES TO THE FLOOR PLANS, SPECIFICATIONS, AND FEATURES WITHOUT PRIOR NOTICE.

PROJECT NAME / BUILDING:
AM44 / TOWER-F

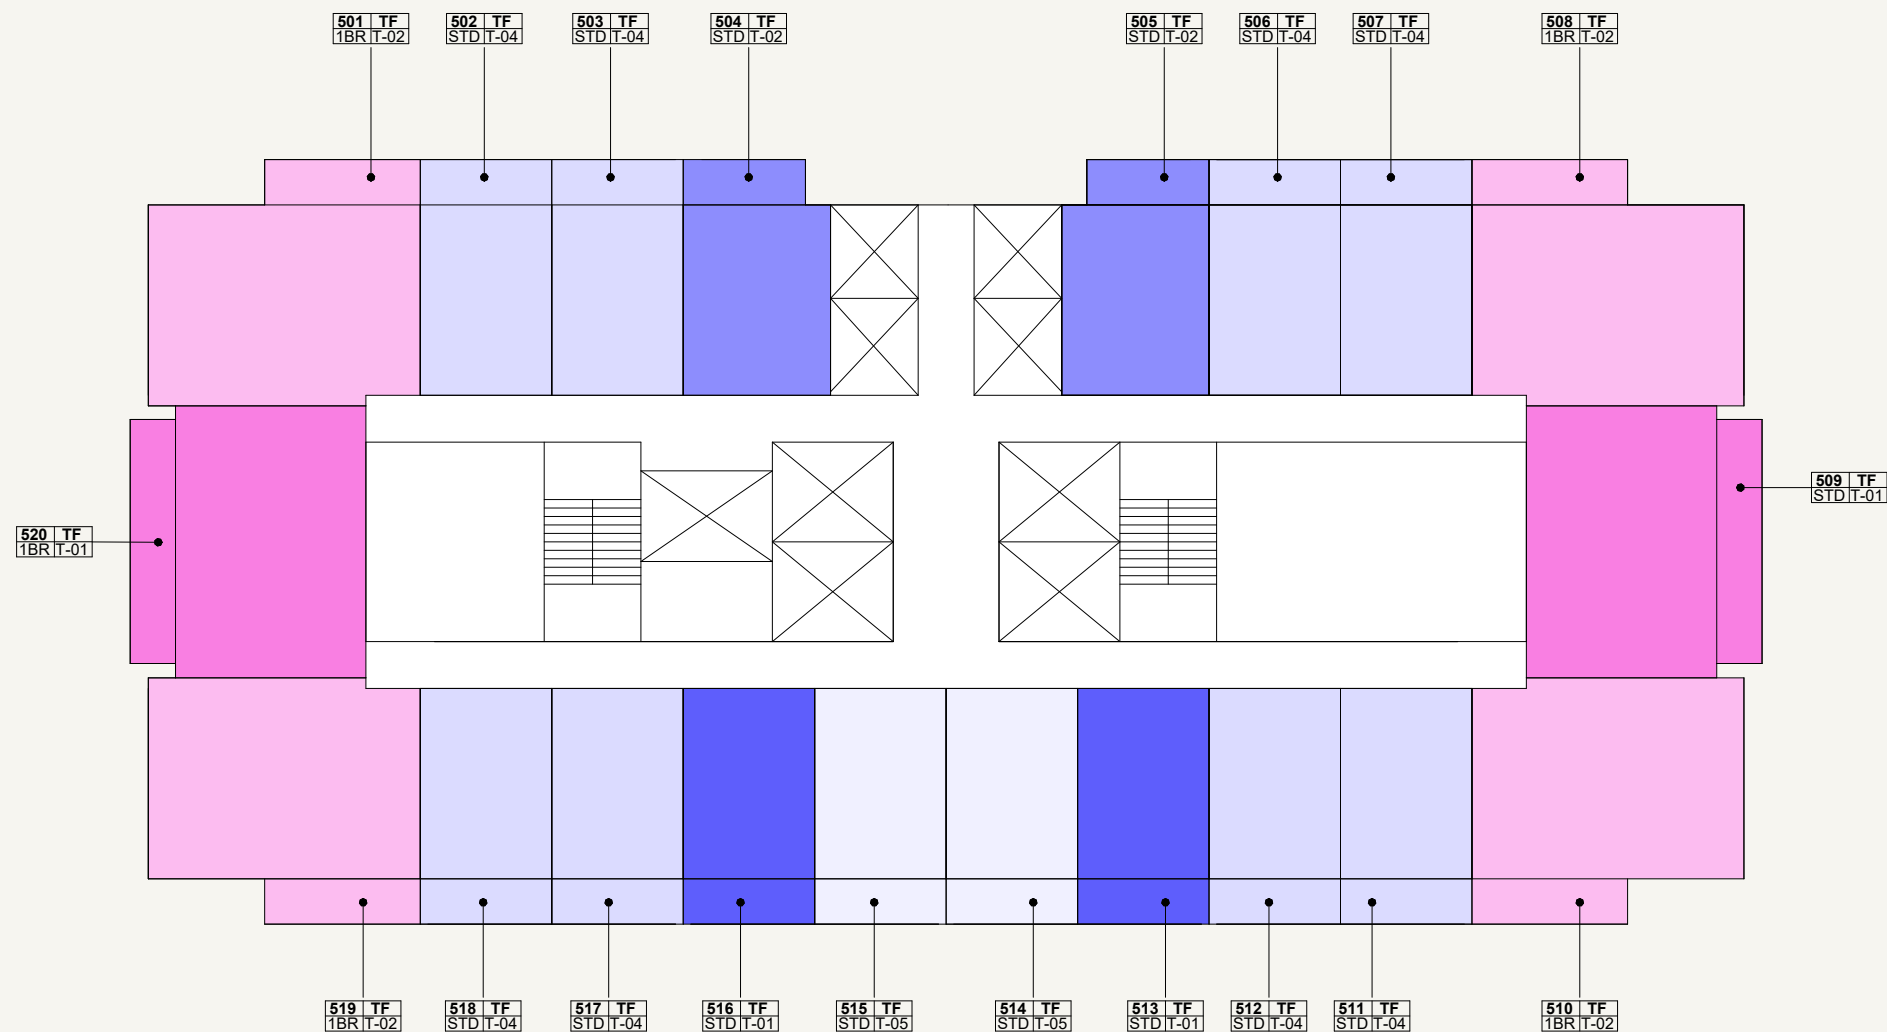


LEGEND

1BR-01	2BR-01	STD-02
1BR-02	2BR-02	STD-03
1BR-03	3BR-01	STD-04
1BR-04	STD-01	STD-05

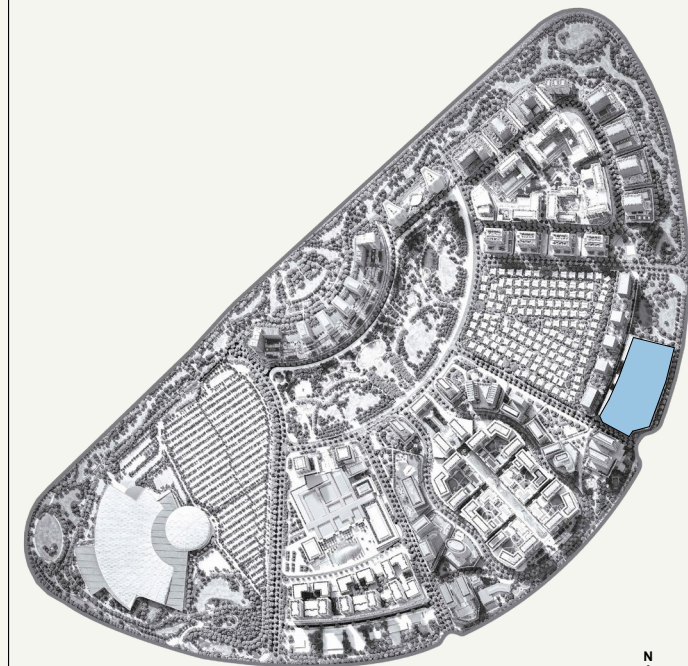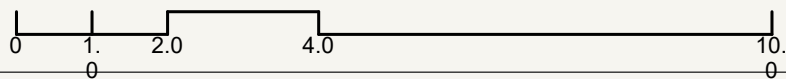

SCALE: N.T.S

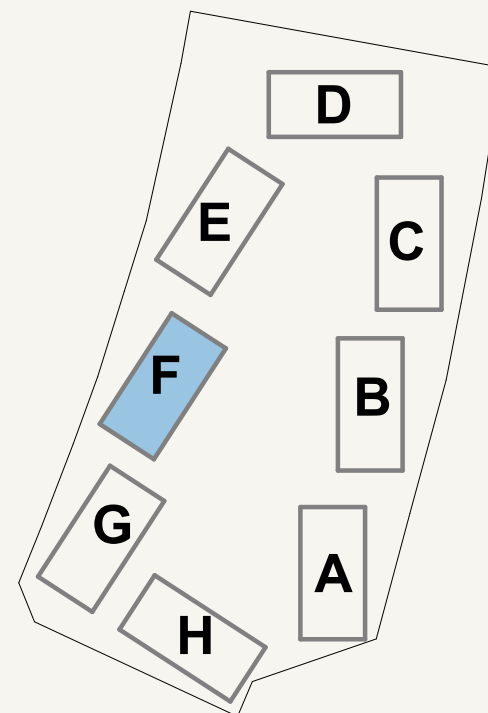

SCALE: N.T.S


AZIZI
Milan

FLOOR NO:
5TH FLOOR

UNIT TYPE:
APARTMENTS


DISCLAIMER:
THE COLORED MARKETING FLOOR PLANS PROVIDED BY THE DEVELOPER ARE FOR ILLUSTRATIVE PURPOSES ONLY. ACTUAL DIMENSIONS, LAYOUT, AND FINISHES MAY VARY FROM THOSE DEPICTED IN THE PLANS. FURNITURE, FIXTURES, AND EQUIPMENT SHOWN IN THE PLANS ARE FOR DECORATIVE PURPOSES ONLY AND ARE NOT INCLUDED IN THE PURCHASE OR LEASE OF THE PROPERTY. THE DEVELOPER RESERVES THE RIGHT TO MAKE MODIFICATIONS, REVISIONS, AND CHANGES TO THE FLOOR PLANS, SPECIFICATIONS, AND FEATURES WITHOUT PRIOR NOTICE.

PROJECT NAME / BUILDING:
AM44 / TOWER-F


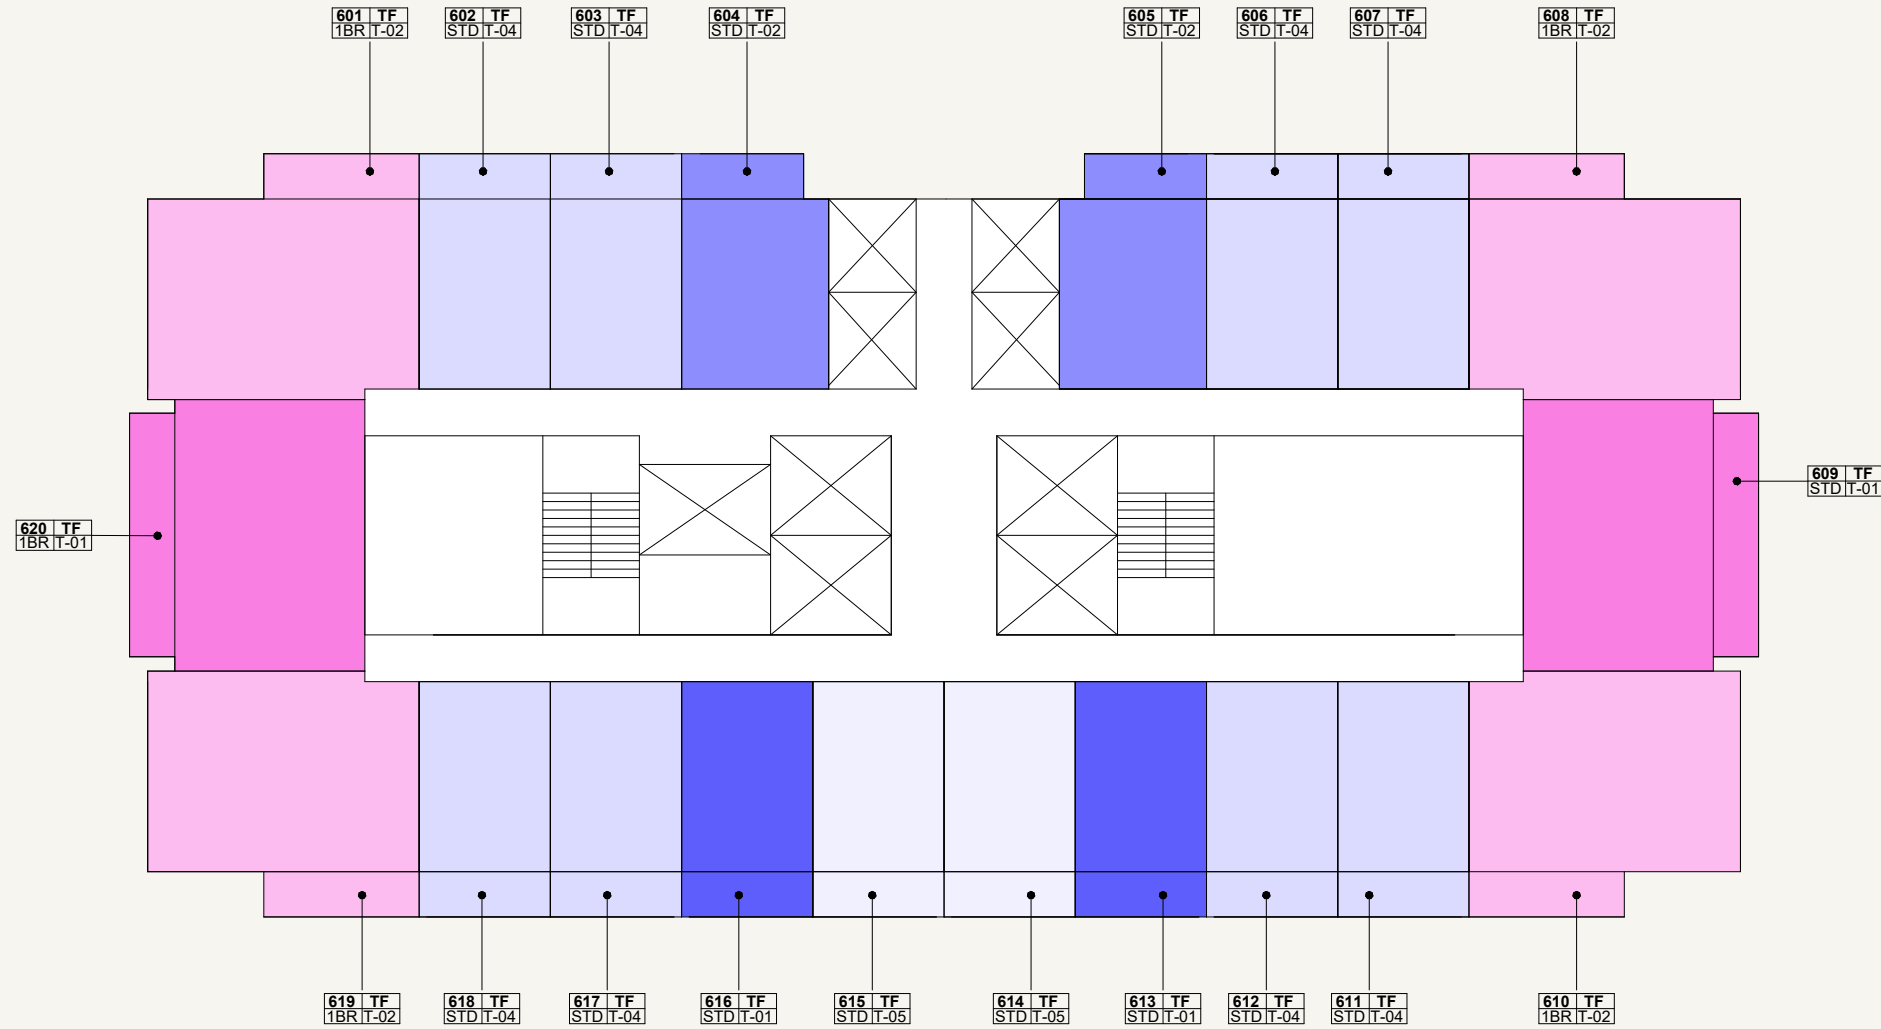


LEGEND

1BR-01	2BR-01	STD-02
1BR-02	2BR-02	STD-03
1BR-03	3BR-01	STD-04
1BR-04	STD-01	STD-05

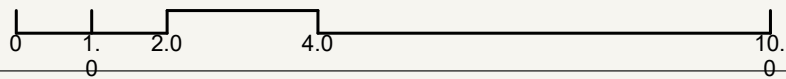

SCALE: N.T.S

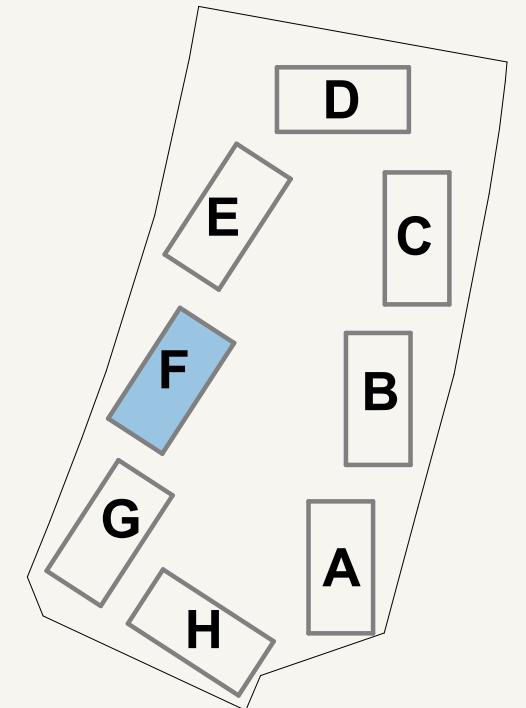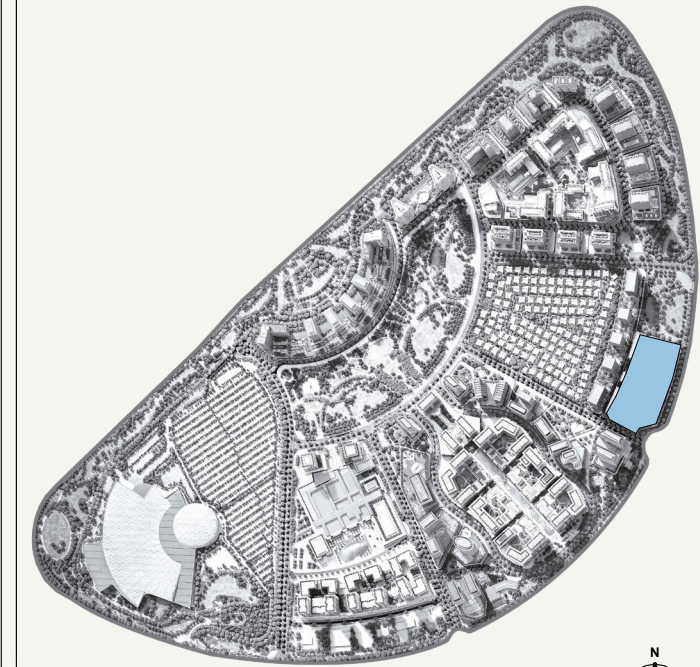

SCALE: N.T.S


AZIZI
Milan

FLOOR NO:
6TH FLOOR

UNIT TYPE:
APARTMENTS



DISCLAIMER:
THE COLORED MARKETING FLOOR PLANS PROVIDED BY THE DEVELOPER ARE FOR ILLUSTRATIVE PURPOSES ONLY. ACTUAL DIMENSIONS, LAYOUT, AND FINISHES MAY VARY FROM THOSE DEPICTED IN THE PLANS. FURNITURE, FIXTURES, AND EQUIPMENT SHOWN IN THE PLANS ARE FOR DECORATIVE PURPOSES ONLY AND ARE NOT INCLUDED IN THE PURCHASE OR LEASE OF THE PROPERTY. THE DEVELOPER RESERVES THE RIGHT TO MAKE MODIFICATIONS, REVISIONS, AND CHANGES TO THE FLOOR PLANS, SPECIFICATIONS, AND FEATURES WITHOUT PRIOR NOTICE.

PROJECT NAME / BUILDING:
AM44 / TOWER-F

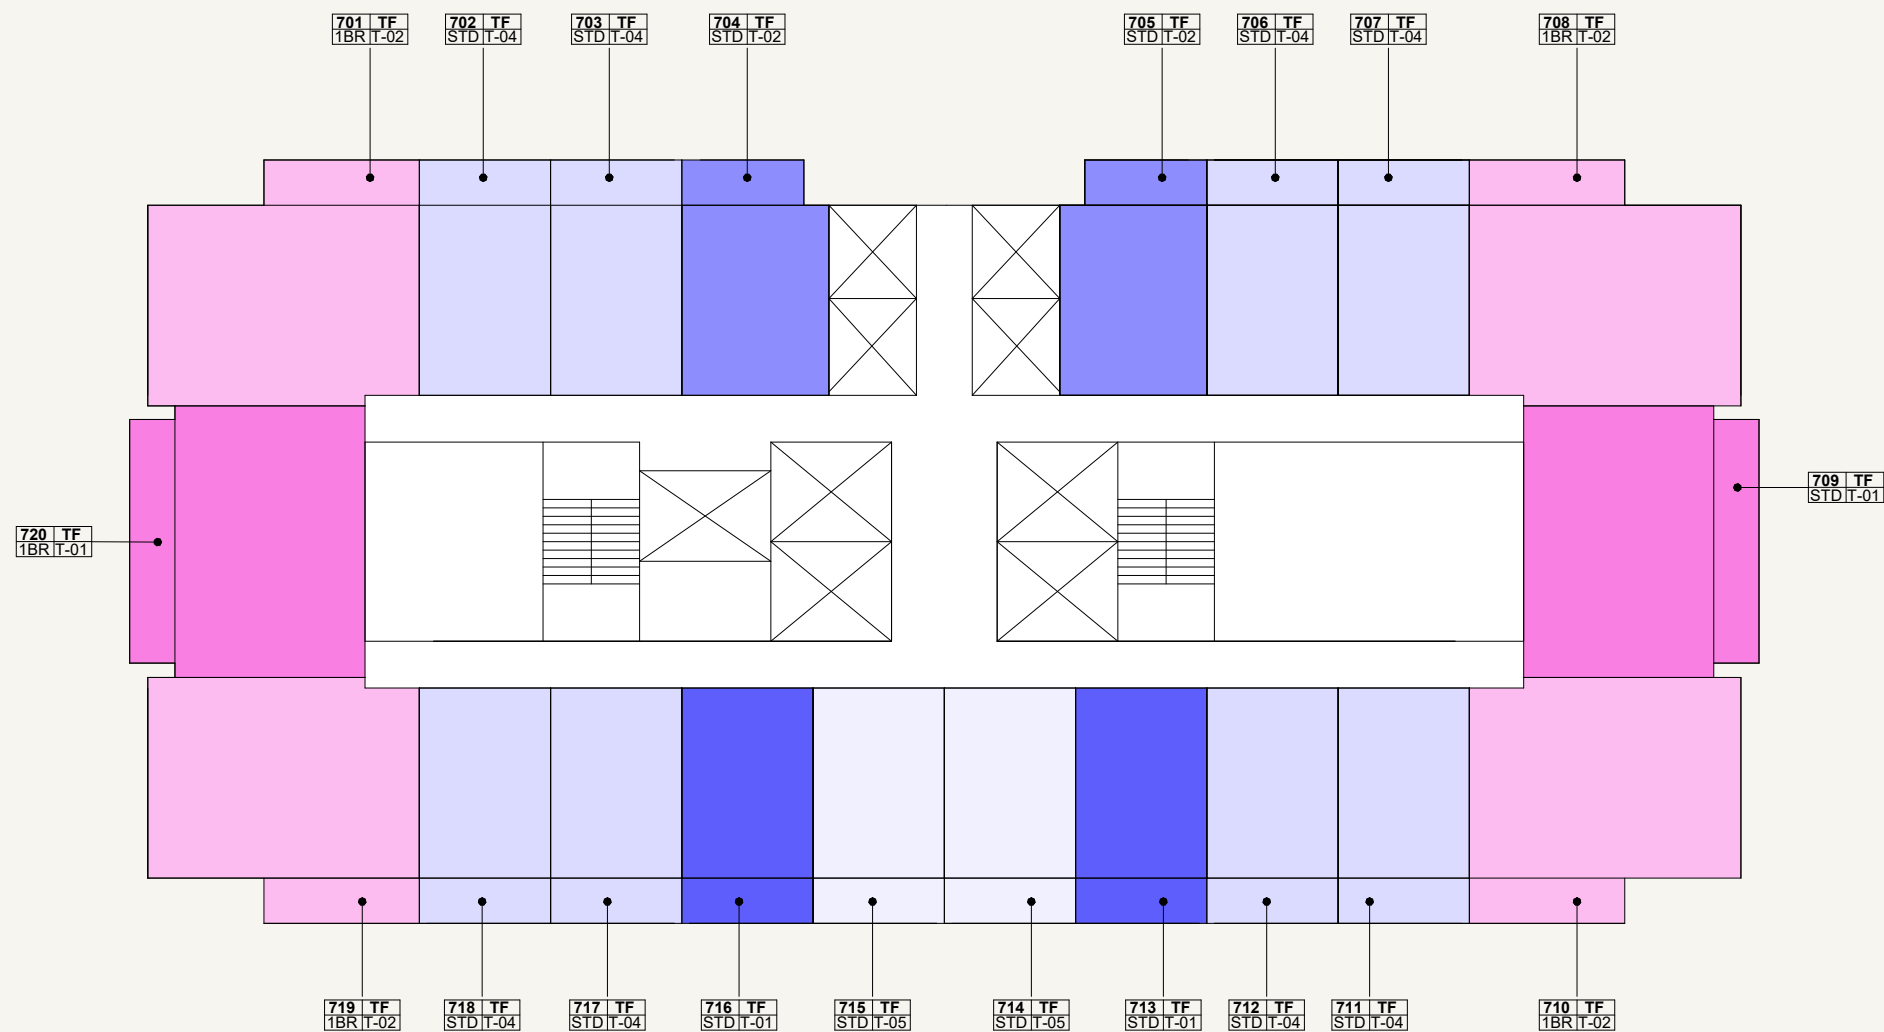


LEGEND

- | | | |
|--|--|--|
| 1BR-01 | 2BR-01 | STD-02 |
| 1BR-02 | 2BR-02 | STD-03 |
| 1BR-03 | 3BR-01 | STD-04 |
| 1BR-04 | STD-01 | STD-05 |

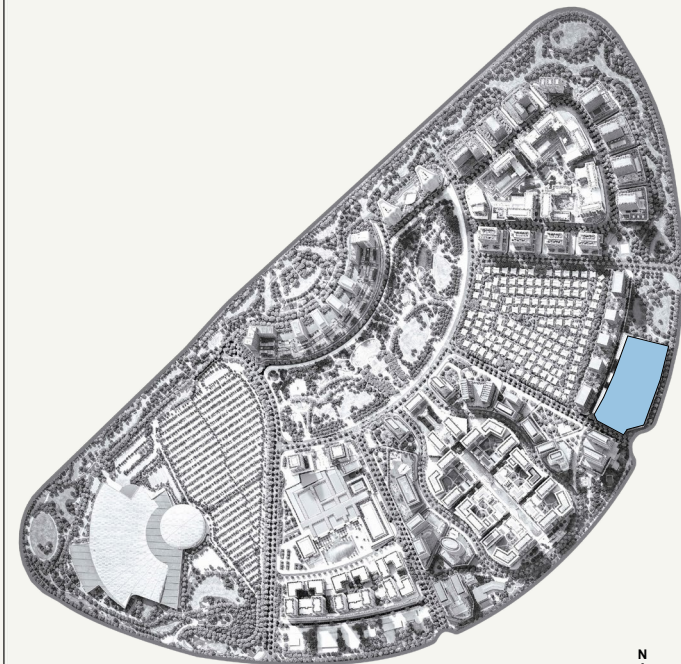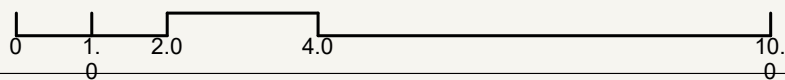

SCALE: N.T.S

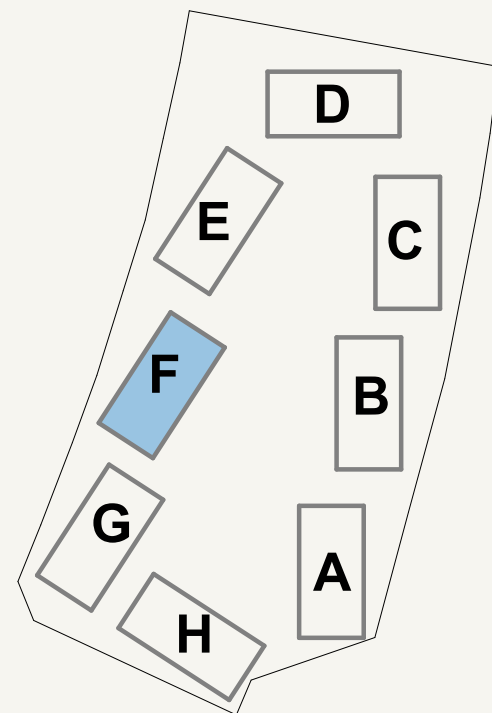

SCALE: N.T.S


AZIZI
Milan

FLOOR NO:
7TH FLOOR


UNIT TYPE:
APARTMENTS

DISCLAIMER:
THE COLORED MARKETING FLOOR PLANS PROVIDED BY THE DEVELOPER ARE FOR ILLUSTRATIVE PURPOSES ONLY. ACTUAL DIMENSIONS, LAYOUT, AND FINISHES MAY VARY FROM THOSE DEPICTED IN THE PLANS. FURNITURE, FIXTURES, AND EQUIPMENT SHOWN IN THE PLANS ARE FOR DECORATIVE PURPOSES ONLY AND ARE NOT INCLUDED IN THE PURCHASE OR LEASE OF THE PROPERTY. THE DEVELOPER RESERVES THE RIGHT TO MAKE MODIFICATIONS, REVISIONS, AND CHANGES TO THE FLOOR PLANS, SPECIFICATIONS, AND FEATURES WITHOUT PRIOR NOTICE.


PROJECT NAME / BUILDING:
AM44 / TOWER-F

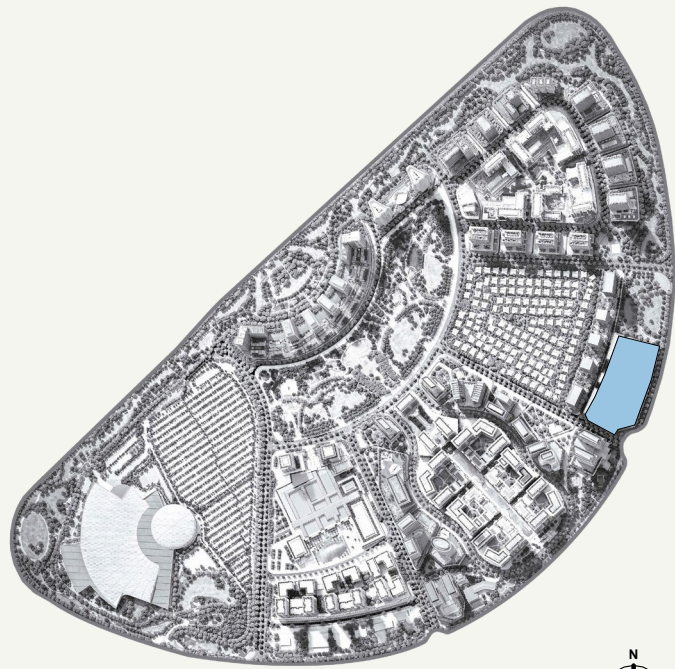

SCALE: N.T.S

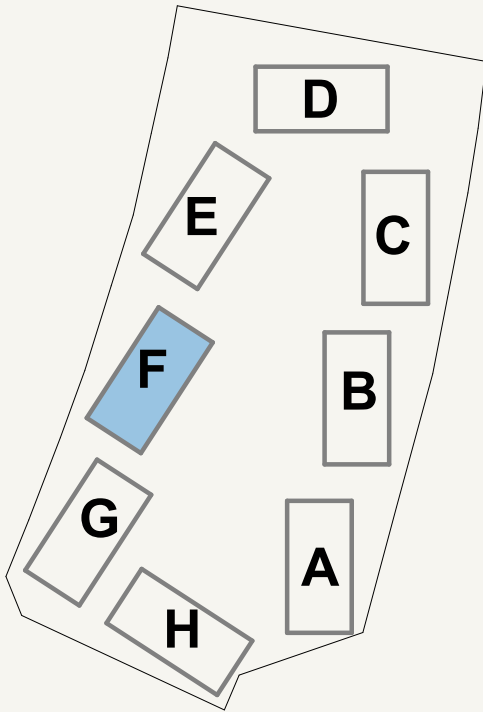


SCALE: N.T.S

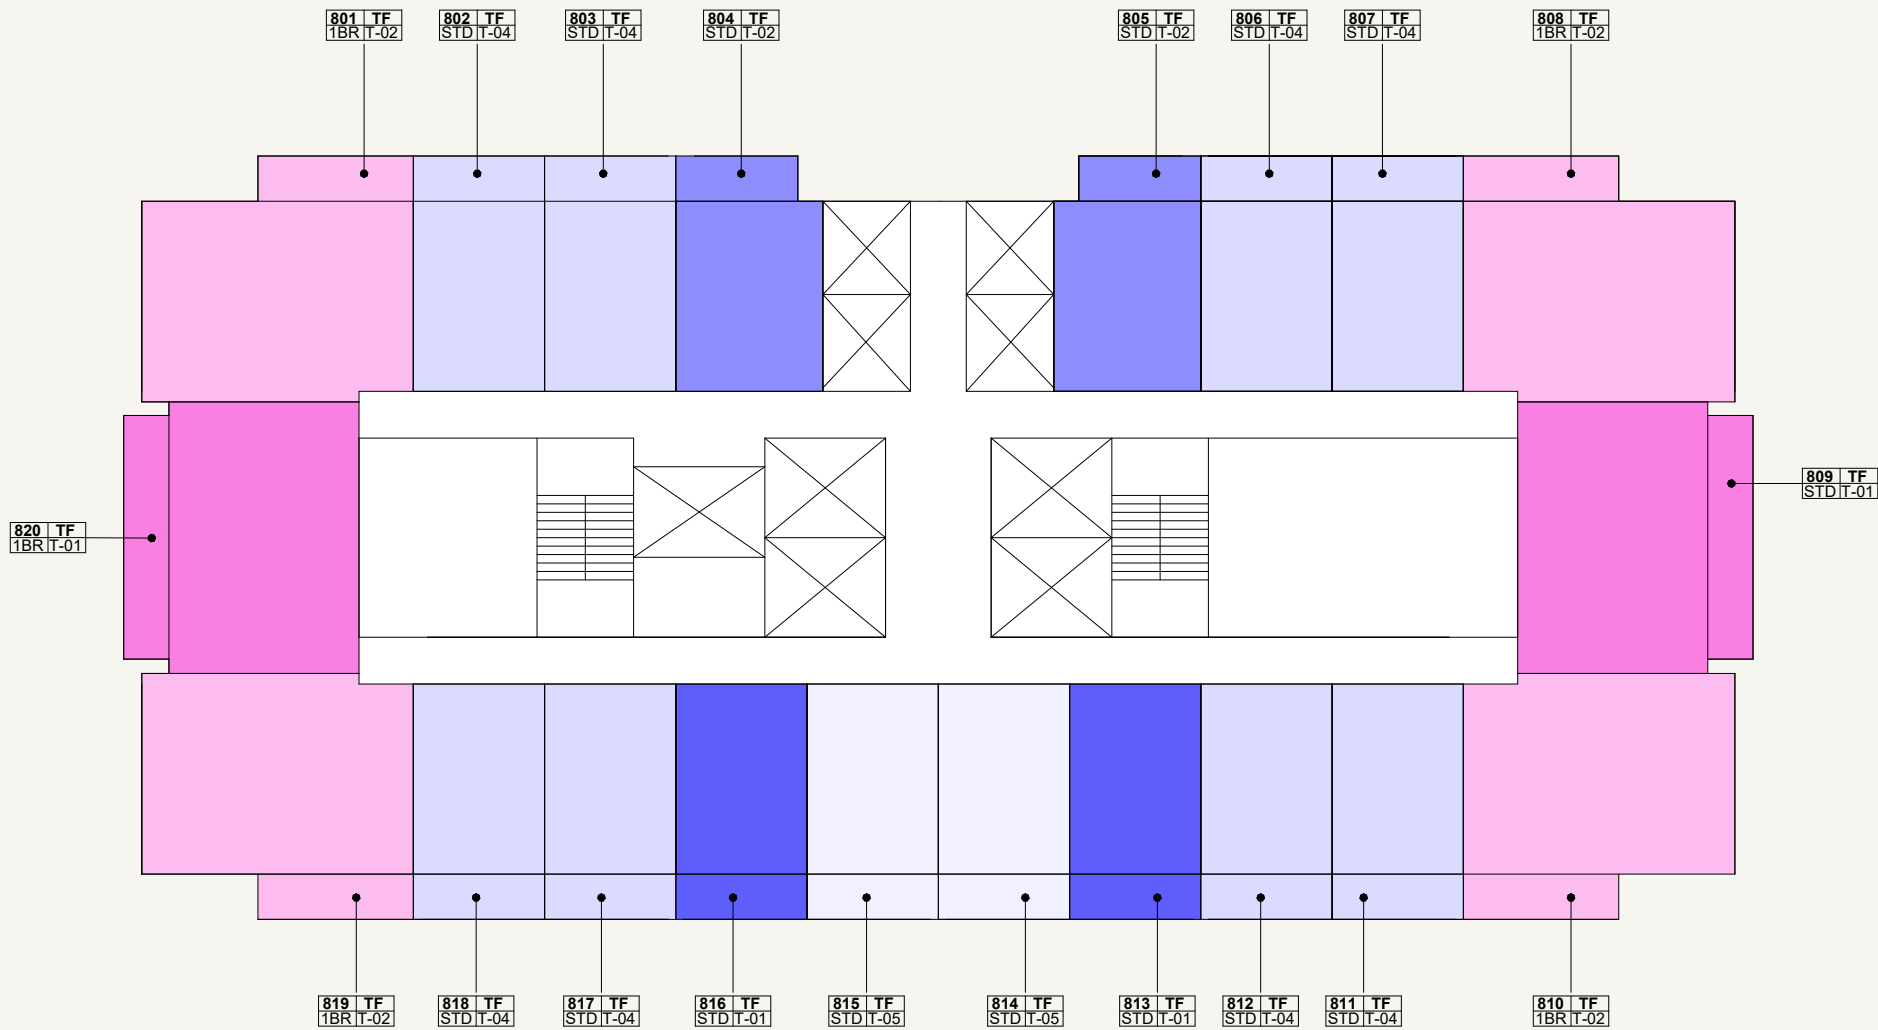

LEGEND

1BR-01	2BR-01	STD-02
1BR-02	2BR-02	STD-03
1BR-03	3BR-01	STD-04
1BR-04	STD-01	STD-05

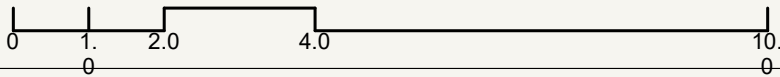


AZIZI
Milan

FLOOR NO:
8TH FLOOR



UNIT TYPE:
APARTMENTS

DISCLAIMER:
THE COLORED MARKETING FLOOR PLANS PROVIDED BY THE DEVELOPER ARE FOR ILLUSTRATIVE PURPOSES ONLY. ACTUAL DIMENSIONS, LAYOUT, AND FINISHES MAY VARY FROM THOSE DEPICTED IN THE PLANS. FURNITURE, FIXTURES, AND EQUIPMENT SHOWN IN THE PLANS ARE FOR DECORATIVE PURPOSES ONLY AND ARE NOT INCLUDED IN THE PURCHASE OR LEASE OF THE PROPERTY. THE DEVELOPER RESERVES THE RIGHT TO MAKE MODIFICATIONS, REVISIONS, AND CHANGES TO THE FLOOR PLANS, SPECIFICATIONS, AND FEATURES WITHOUT PRIOR NOTICE.


PROJECT NAME / BUILDING:
AM44 / TOWER-F

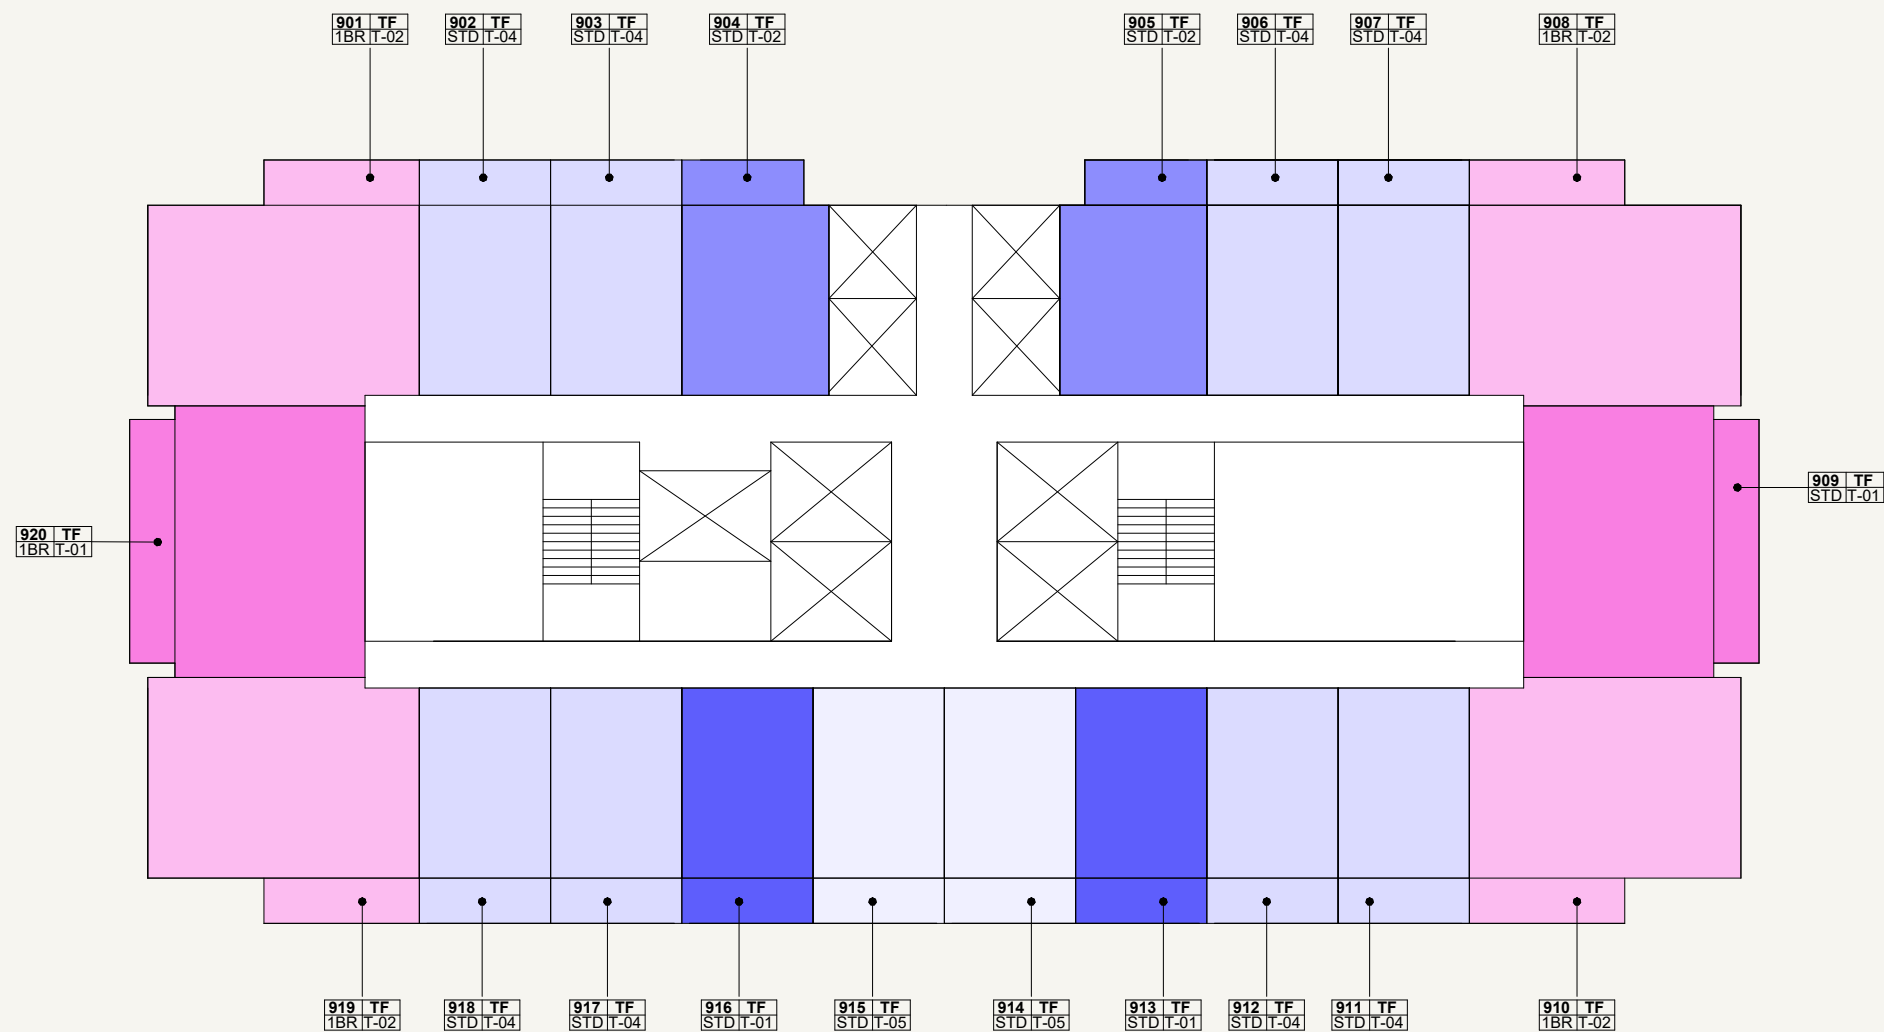

- LEGEND**
- | | | |
|--------|--------|--------|
| 1BR-01 | 2BR-01 | STD-02 |
| 1BR-02 | 2BR-02 | STD-03 |
| 1BR-03 | 3BR-01 | STD-04 |
| 1BR-04 | STD-01 | STD-05 |

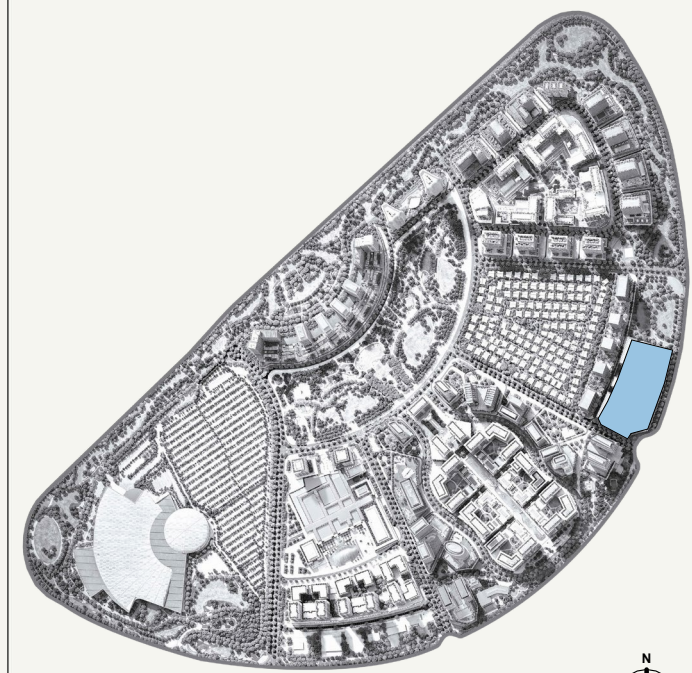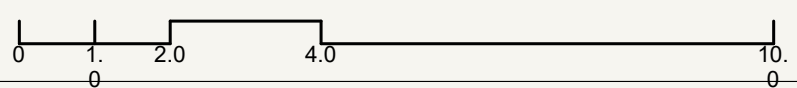

SCALE: N.T.S

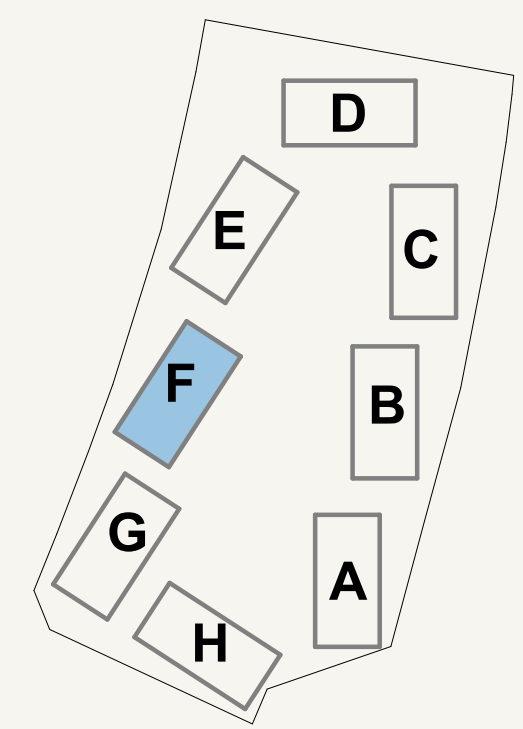

SCALE: N.T.S




FLOOR NO:
9TH FLOOR

UNIT TYPE:
APARTMENTS



DISCLAIMER:
THE COLORED MARKETING FLOOR PLANS PROVIDED BY THE DEVELOPER ARE FOR ILLUSTRATIVE PURPOSES ONLY. ACTUAL DIMENSIONS, LAYOUT, AND FINISHES MAY VARY FROM THOSE DEPICTED IN THE PLANS. FURNITURE, FIXTURES, AND EQUIPMENT SHOWN IN THE PLANS ARE FOR DECORATIVE PURPOSES ONLY AND ARE NOT INCLUDED IN THE PURCHASE OR LEASE OF THE PROPERTY. THE DEVELOPER RESERVES THE RIGHT TO MAKE MODIFICATIONS, REVISIONS, AND CHANGES TO THE FLOOR PLANS, SPECIFICATIONS, AND FEATURES WITHOUT PRIOR NOTICE.

PROJECT NAME / BUILDING:
AM44 / TOWER-F

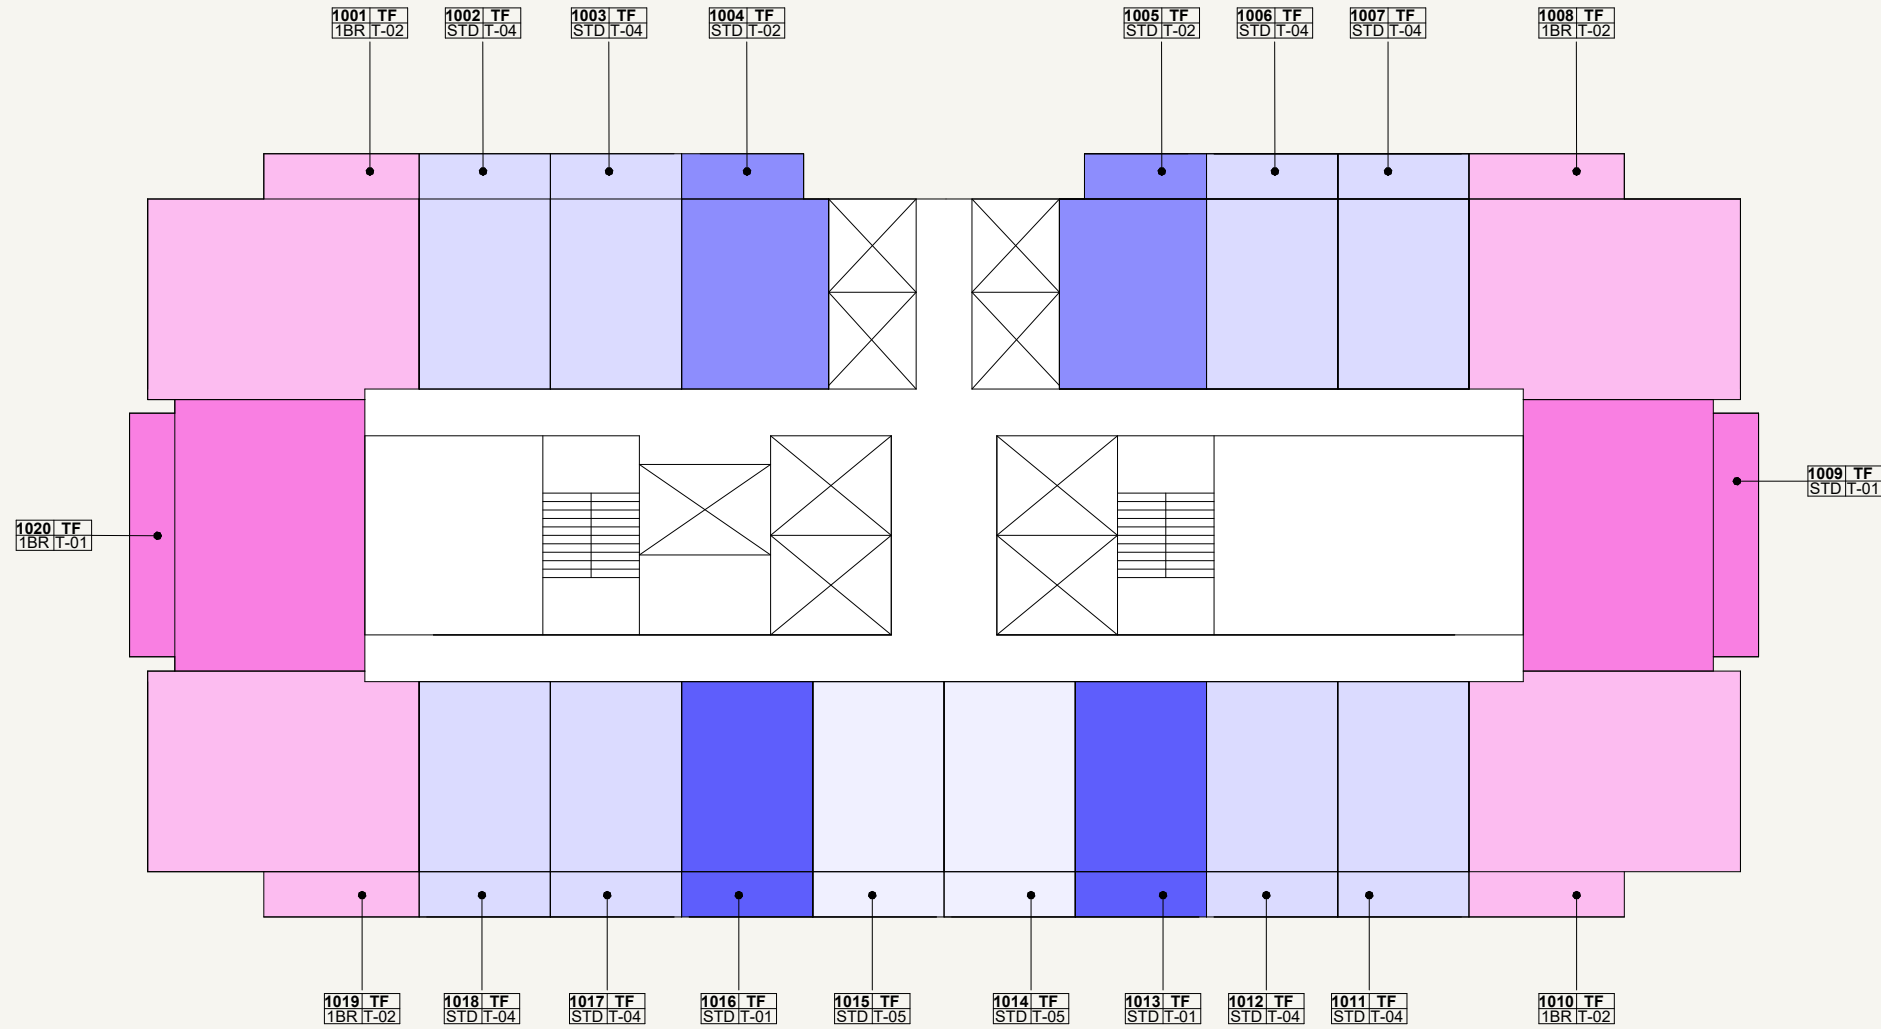


LEGEND

- | | | |
|--------|--------|--------|
| 1BR-01 | 2BR-01 | STD-02 |
| 1BR-02 | 2BR-02 | STD-03 |
| 1BR-03 | 3BR-01 | STD-04 |
| 1BR-04 | STD-01 | STD-05 |

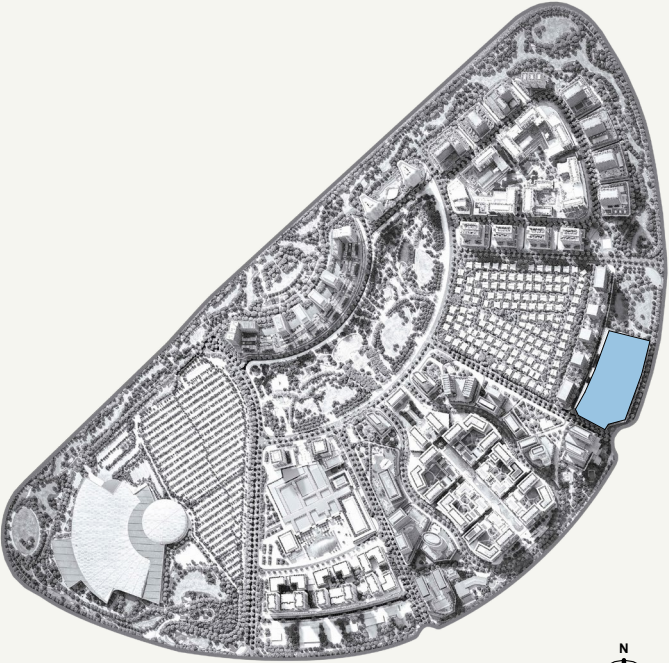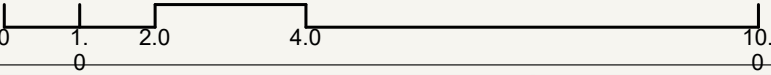

SCALE: N.T.S

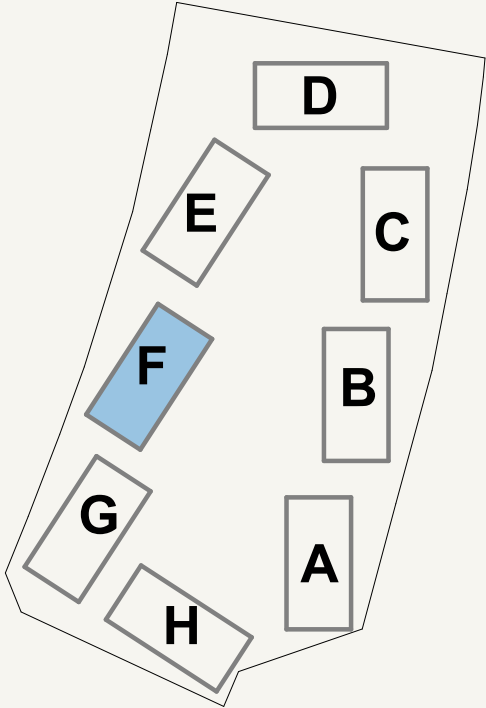

SCALE: N.T.S




AZIZI
Milan

FLOOR NO:
10TH FLOOR

UNIT TYPE:
APARTMENTS



DISCLAIMER:
THE COLORED MARKETING FLOOR PLANS PROVIDED BY THE DEVELOPER ARE FOR ILLUSTRATIVE PURPOSES ONLY. ACTUAL DIMENSIONS, LAYOUT, AND FINISHES MAY VARY FROM THOSE DEPICTED IN THE PLANS. FURNITURE, FIXTURES, AND EQUIPMENT SHOWN IN THE PLANS ARE FOR DECORATIVE PURPOSES ONLY AND ARE NOT INCLUDED IN THE PURCHASE OR LEASE OF THE PROPERTY. THE DEVELOPER RESERVES THE RIGHT TO MAKE MODIFICATIONS, REVISIONS, AND CHANGES TO THE FLOOR PLANS, SPECIFICATIONS, AND FEATURES WITHOUT PRIOR NOTICE.

PROJECT NAME / BUILDING:
AM44 / TOWER-F

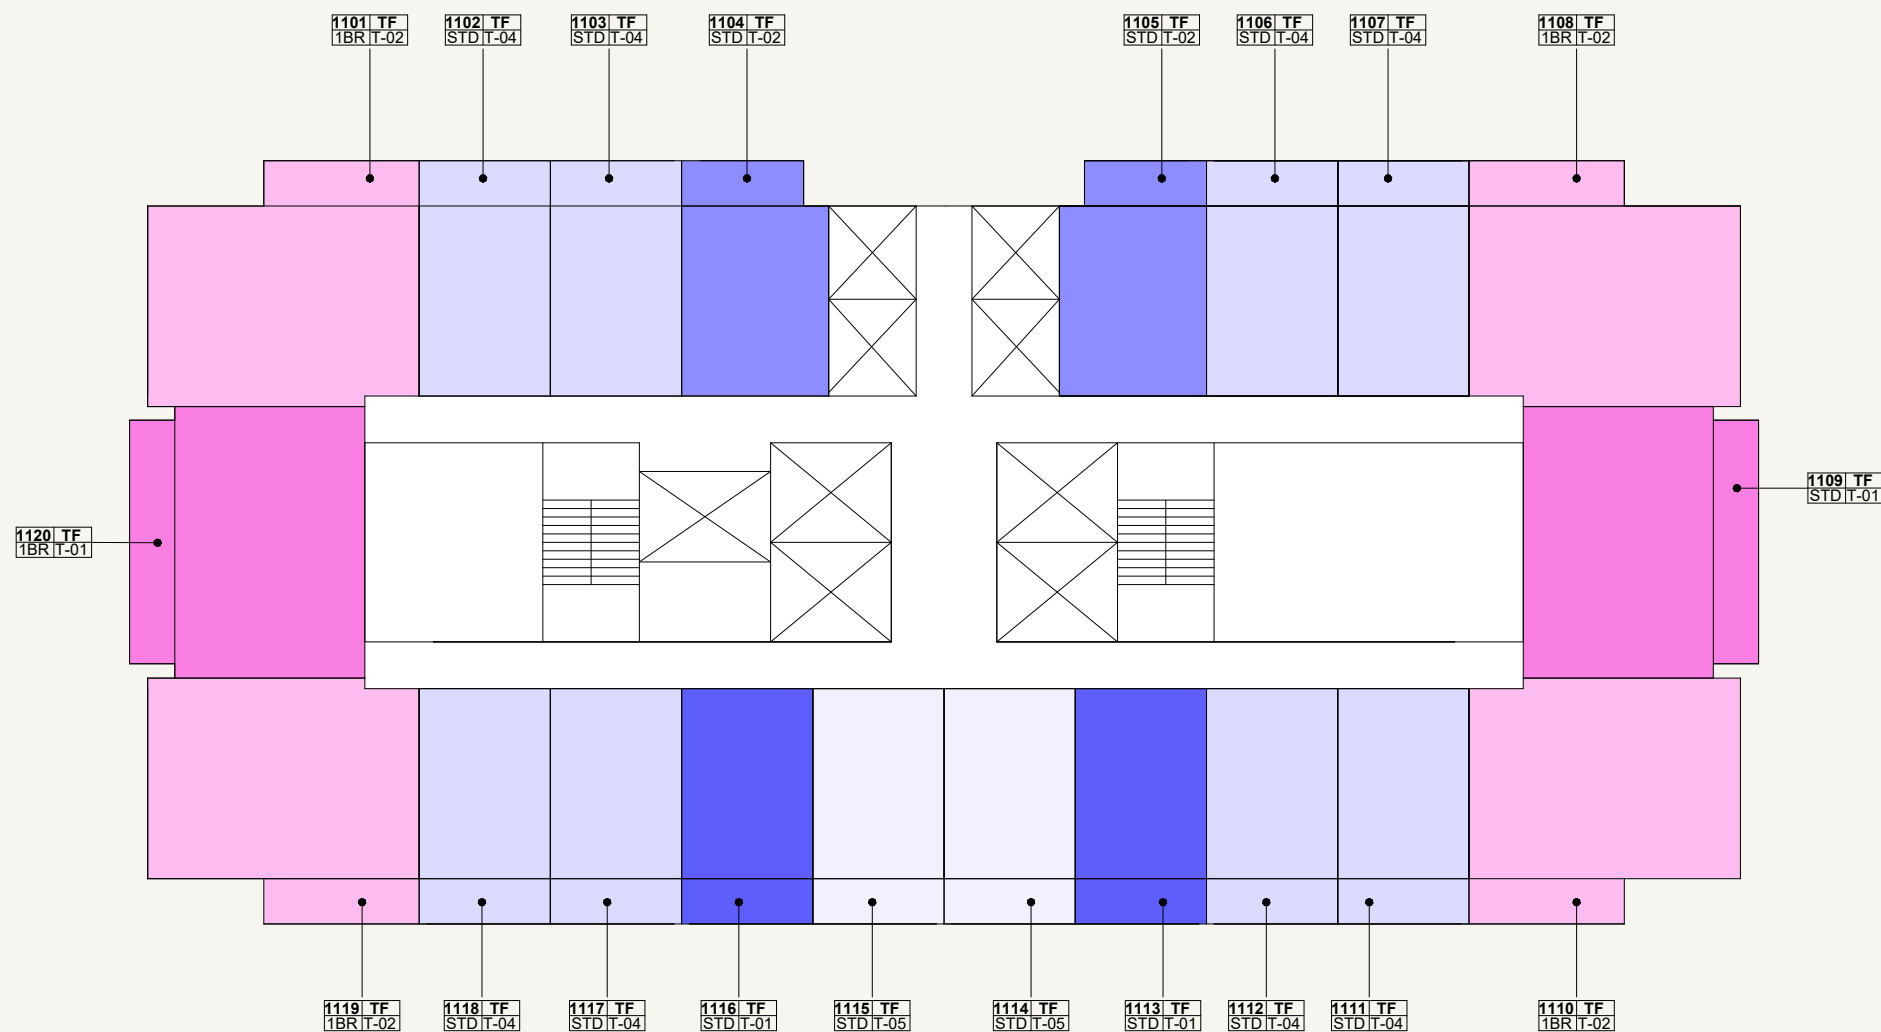


LEGEND

- | | | |
|--------|--------|--------|
| 1BR-01 | 2BR-01 | STD-02 |
| 1BR-02 | 2BR-02 | STD-03 |
| 1BR-03 | 3BR-01 | STD-04 |
| 1BR-04 | STD-01 | STD-05 |

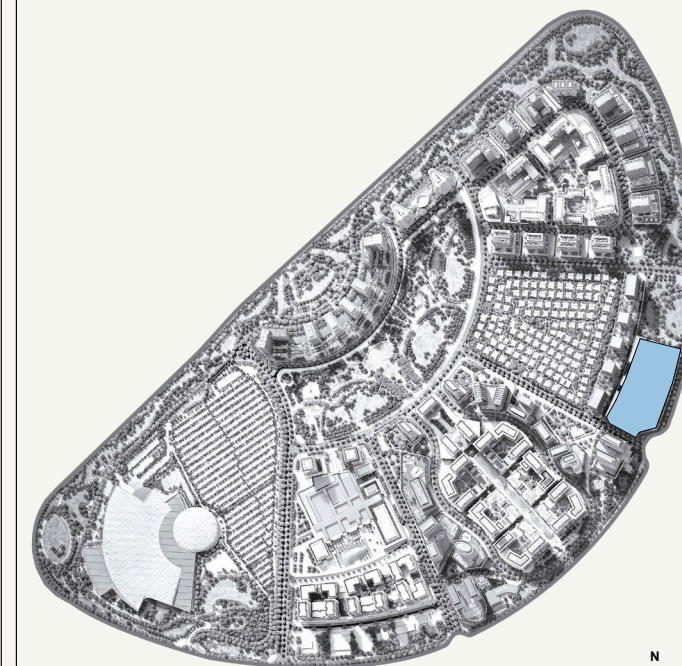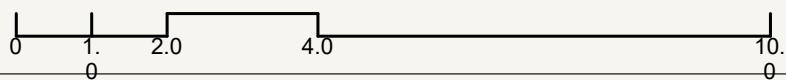

SCALE: N.T.S

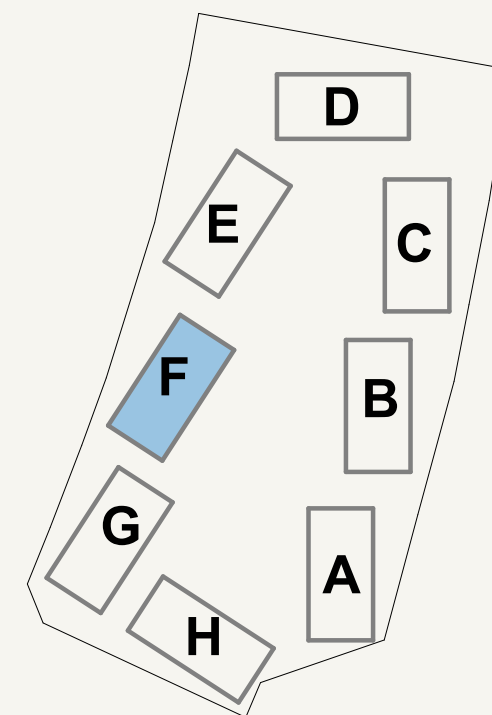

SCALE: N.T.S




AZIZI
Milan

FLOOR NO:
11TH FLOOR

UNIT TYPE:
APARTMENTS


DISCLAIMER:
THE COLORED MARKETING FLOOR PLANS PROVIDED BY THE DEVELOPER ARE FOR ILLUSTRATIVE PURPOSES ONLY. ACTUAL DIMENSIONS, LAYOUT, AND FINISHES MAY VARY FROM THOSE DEPICTED IN THE PLANS. FURNITURE, FIXTURES, AND EQUIPMENT SHOWN IN THE PLANS ARE FOR DECORATIVE PURPOSES ONLY AND ARE NOT INCLUDED IN THE PURCHASE OR LEASE OF THE PROPERTY. THE DEVELOPER RESERVES THE RIGHT TO MAKE MODIFICATIONS, REVISIONS, AND CHANGES TO THE FLOOR PLANS, SPECIFICATIONS, AND FEATURES WITHOUT PRIOR NOTICE.

PROJECT NAME / BUILDING:
AM44 / TOWER-F

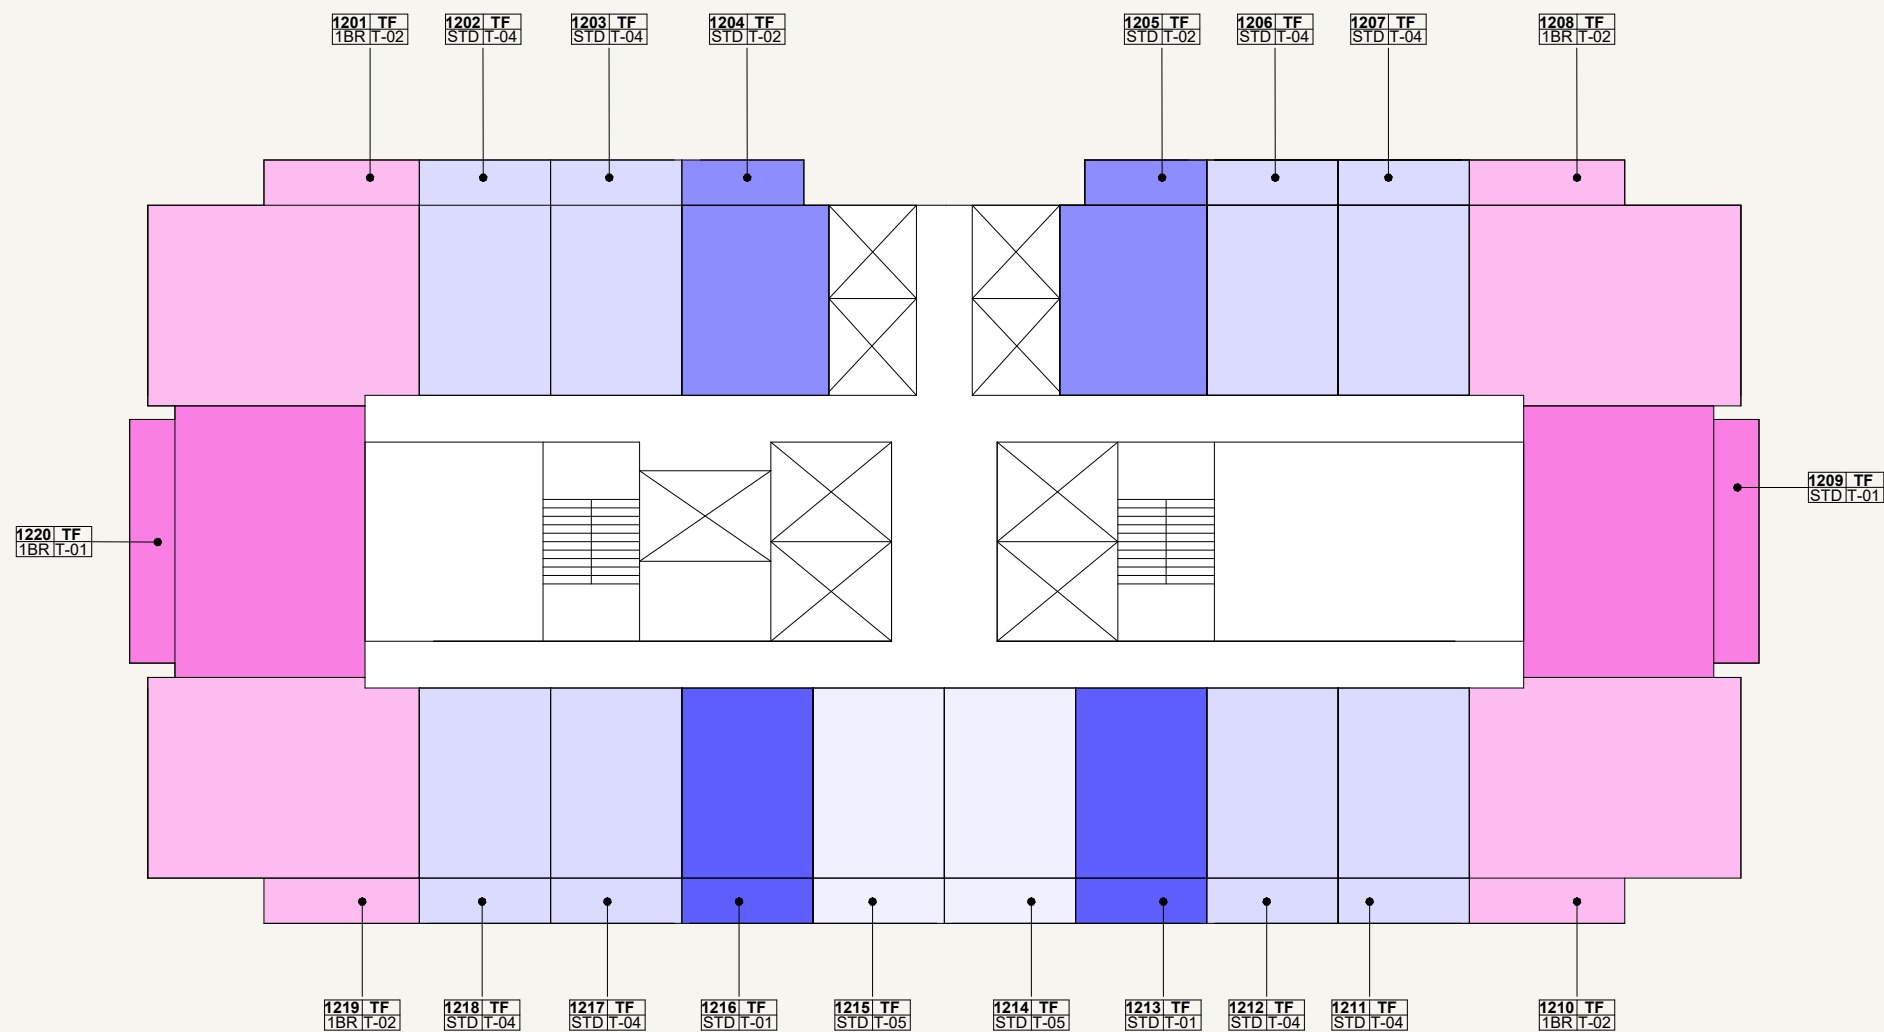


LEGEND

- | | | |
|--------|--------|--------|
| 1BR-01 | 2BR-01 | STD-02 |
| 1BR-02 | 2BR-02 | STD-03 |
| 1BR-03 | 3BR-01 | STD-04 |
| 1BR-04 | STD-01 | STD-05 |

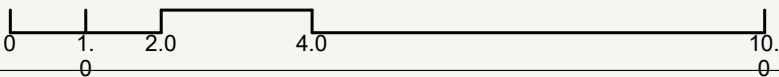

SCALE: N.T.S

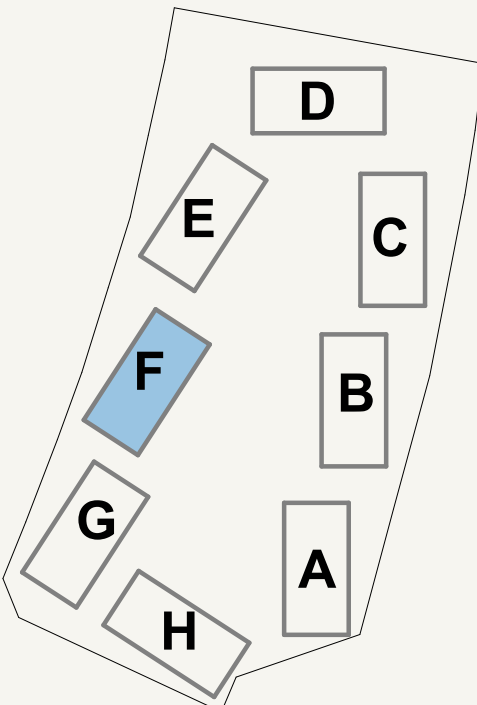

SCALE: N.T.S


AZIZI
Milan

FLOOR NO:
12TH FLOOR

UNIT TYPE:
APARTMENTS



DISCLAIMER:
THE COLORED MARKETING FLOOR PLANS PROVIDED BY THE DEVELOPER ARE FOR ILLUSTRATIVE PURPOSES ONLY. ACTUAL DIMENSIONS, LAYOUT, AND FINISHES MAY VARY FROM THOSE DEPICTED IN THE PLANS. FURNITURE, FIXTURES, AND EQUIPMENT SHOWN IN THE PLANS ARE FOR DECORATIVE PURPOSES ONLY AND ARE NOT INCLUDED IN THE PURCHASE OR LEASE OF THE PROPERTY. THE DEVELOPER RESERVES THE RIGHT TO MAKE MODIFICATIONS, REVISIONS, AND CHANGES TO THE FLOOR PLANS, SPECIFICATIONS, AND FEATURES WITHOUT PRIOR NOTICE.

PROJECT NAME / BUILDING:
AM44 / TOWER-F

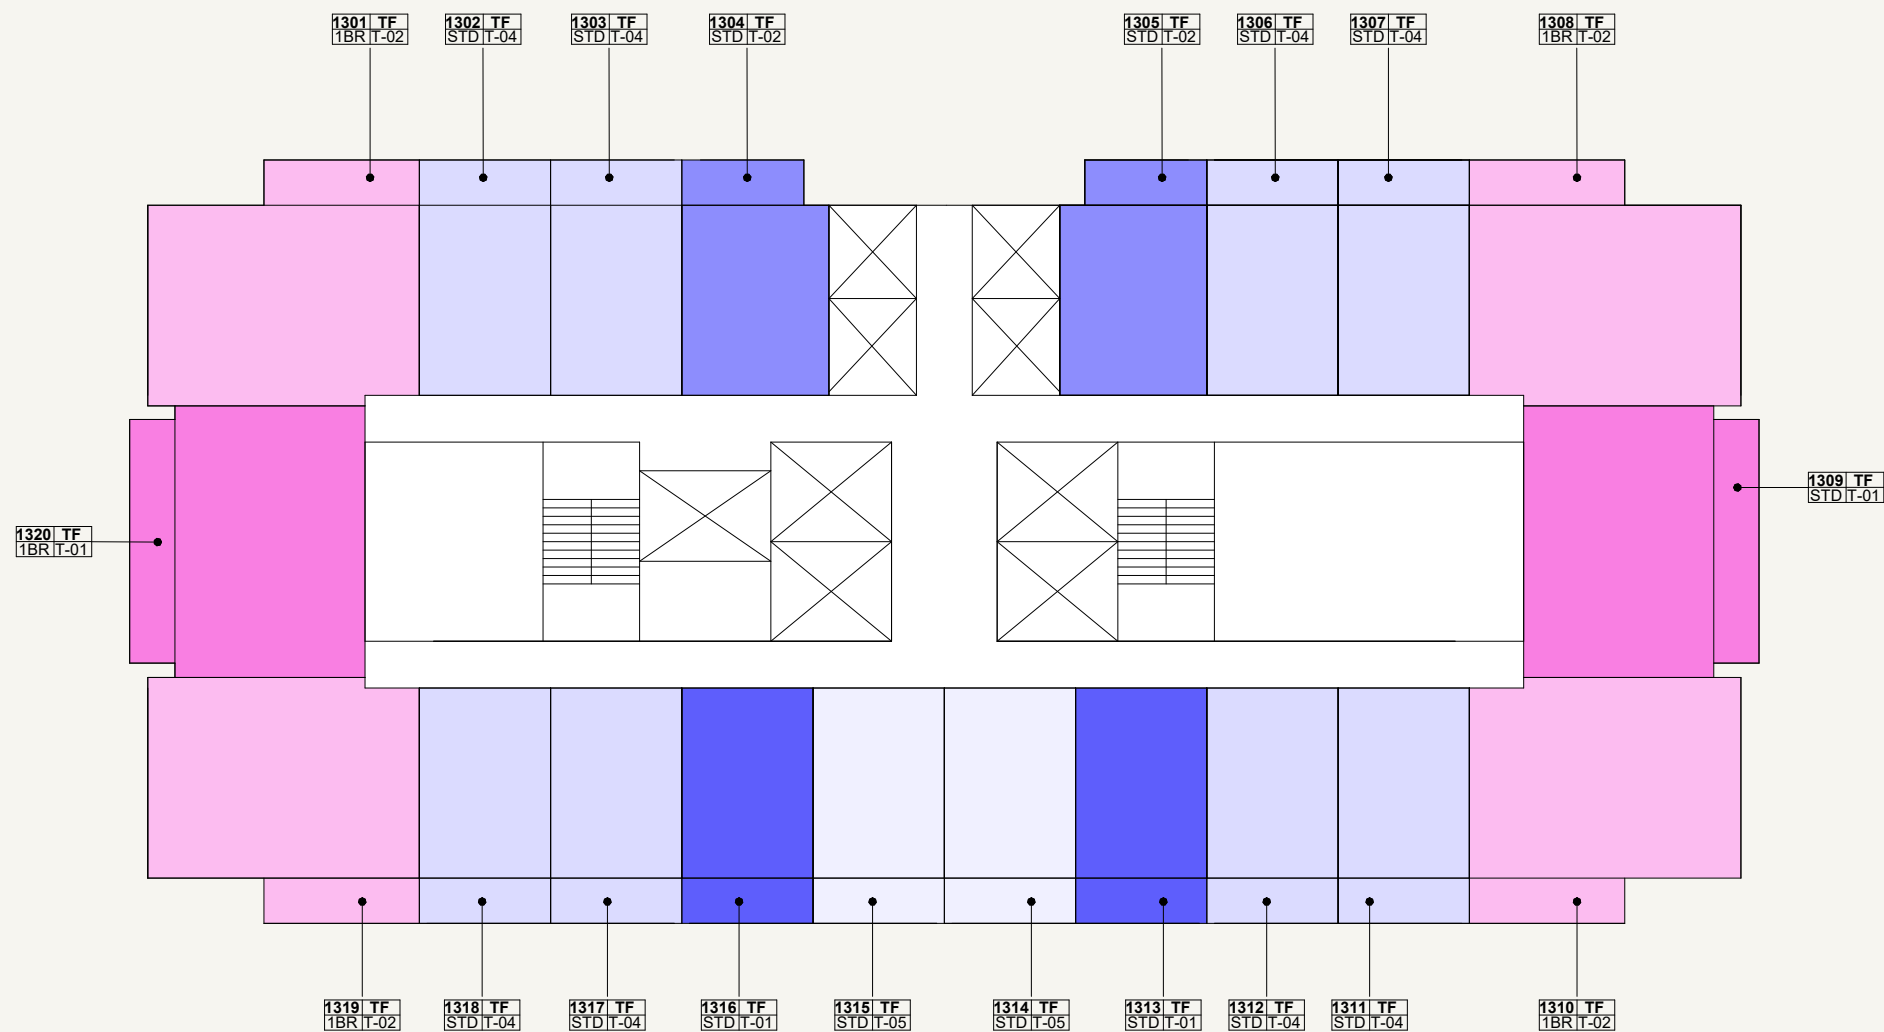


LEGEND

- | | | |
|--------|--------|--------|
| 1BR-01 | 2BR-01 | STD-02 |
| 1BR-02 | 2BR-02 | STD-03 |
| 1BR-03 | 3BR-01 | STD-04 |
| 1BR-04 | STD-01 | STD-05 |

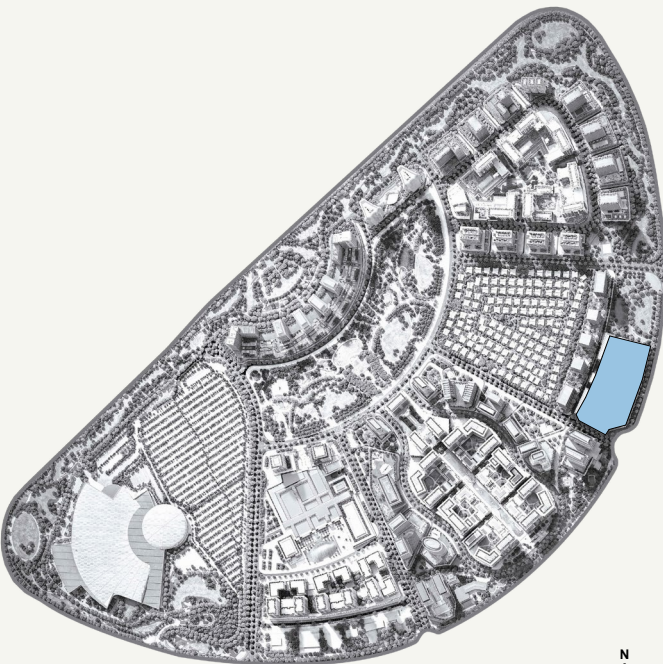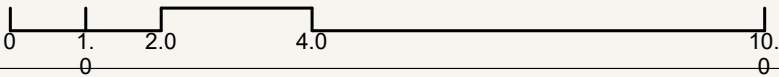

SCALE: N.T.S

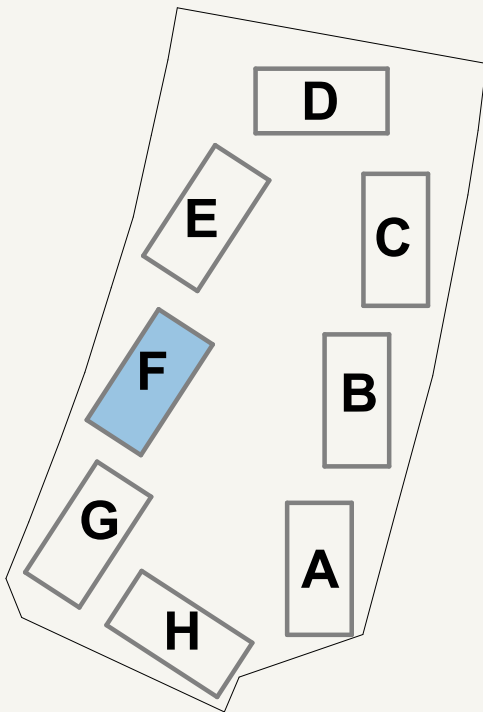

SCALE: N.T.S


AZIZI
Milan

FLOOR NO:
13TH FLOOR

UNIT TYPE:
APARTMENTS



DISCLAIMER:
THE COLORED MARKETING FLOOR PLANS PROVIDED BY THE DEVELOPER ARE FOR ILLUSTRATIVE PURPOSES ONLY. ACTUAL DIMENSIONS, LAYOUT, AND FINISHES MAY VARY FROM THOSE DEPICTED IN THE PLANS. FURNITURE, FIXTURES, AND EQUIPMENT SHOWN IN THE PLANS ARE FOR DECORATIVE PURPOSES ONLY AND ARE NOT INCLUDED IN THE PURCHASE OR LEASE OF THE PROPERTY. THE DEVELOPER RESERVES THE RIGHT TO MAKE MODIFICATIONS, REVISIONS, AND CHANGES TO THE FLOOR PLANS, SPECIFICATIONS, AND FEATURES WITHOUT PRIOR NOTICE.

PROJECT NAME / BUILDING:
AM44 / TOWER-F

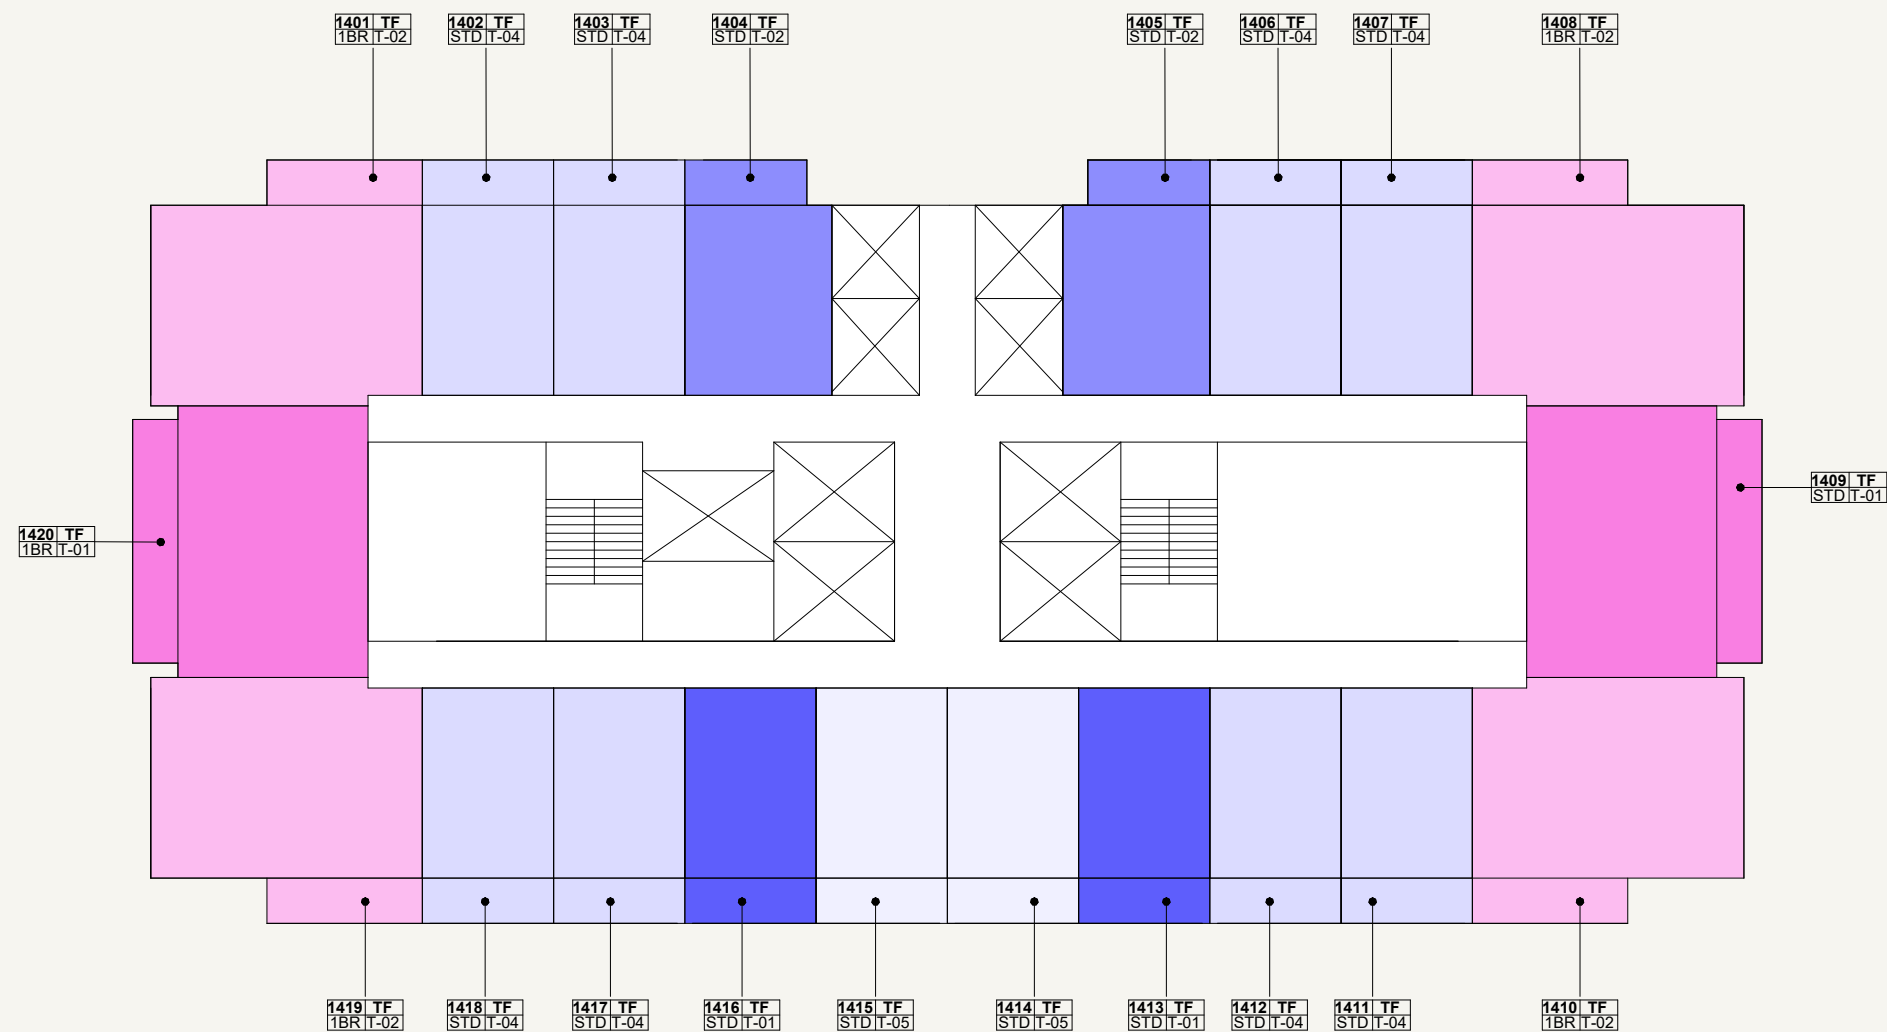


LEGEND

- | | | |
|--------|--------|--------|
| 1BR-01 | 2BR-01 | STD-02 |
| 1BR-02 | 2BR-02 | STD-03 |
| 1BR-03 | 3BR-01 | STD-04 |
| 1BR-04 | STD-01 | STD-05 |

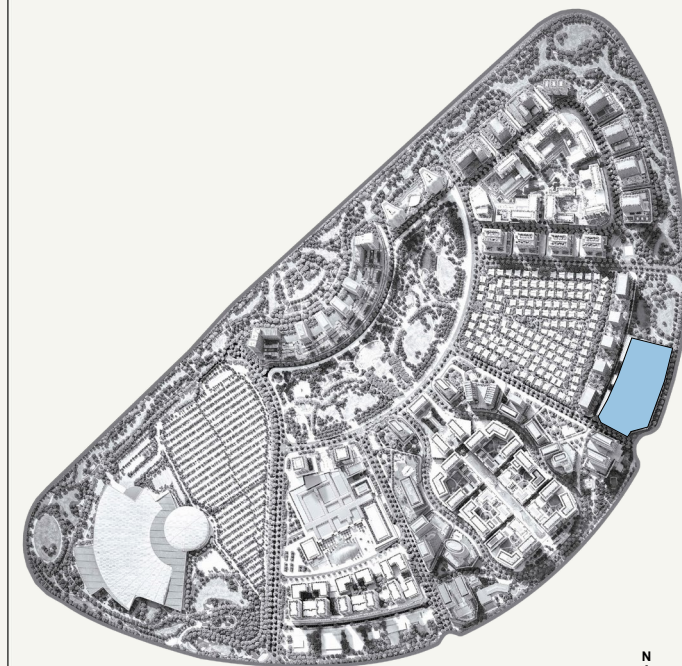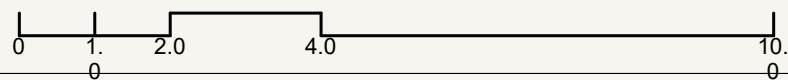

SCALE: N.T.S

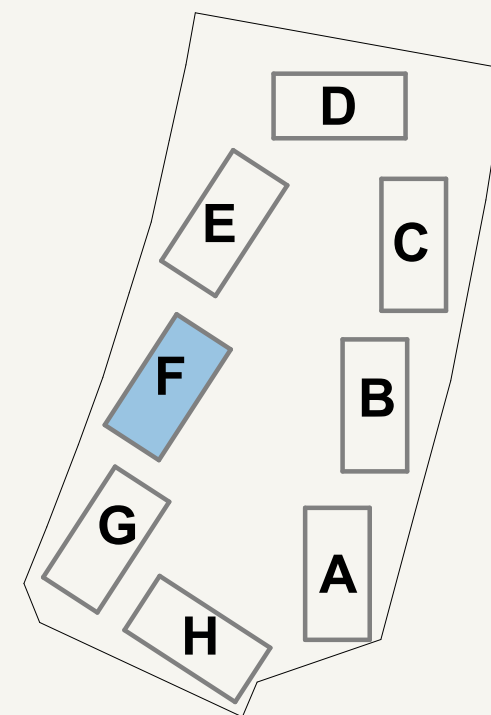

SCALE: N.T.S




AZIZI
Milan

FLOOR NO:
14TH FLOOR

UNIT TYPE:
APARTMENTS


DISCLAIMER:
THE COLORED MARKETING FLOOR PLANS PROVIDED BY THE DEVELOPER ARE FOR ILLUSTRATIVE PURPOSES ONLY. ACTUAL DIMENSIONS, LAYOUT, AND FINISHES MAY VARY FROM THOSE DEPICTED IN THE PLANS. FURNITURE, FIXTURES, AND EQUIPMENT SHOWN IN THE PLANS ARE FOR DECORATIVE PURPOSES ONLY AND ARE NOT INCLUDED IN THE PURCHASE OR LEASE OF THE PROPERTY. THE DEVELOPER RESERVES THE RIGHT TO MAKE MODIFICATIONS, REVISIONS, AND CHANGES TO THE FLOOR PLANS, SPECIFICATIONS, AND FEATURES WITHOUT PRIOR NOTICE.

PROJECT NAME / BUILDING:
AM44 / TOWER-F


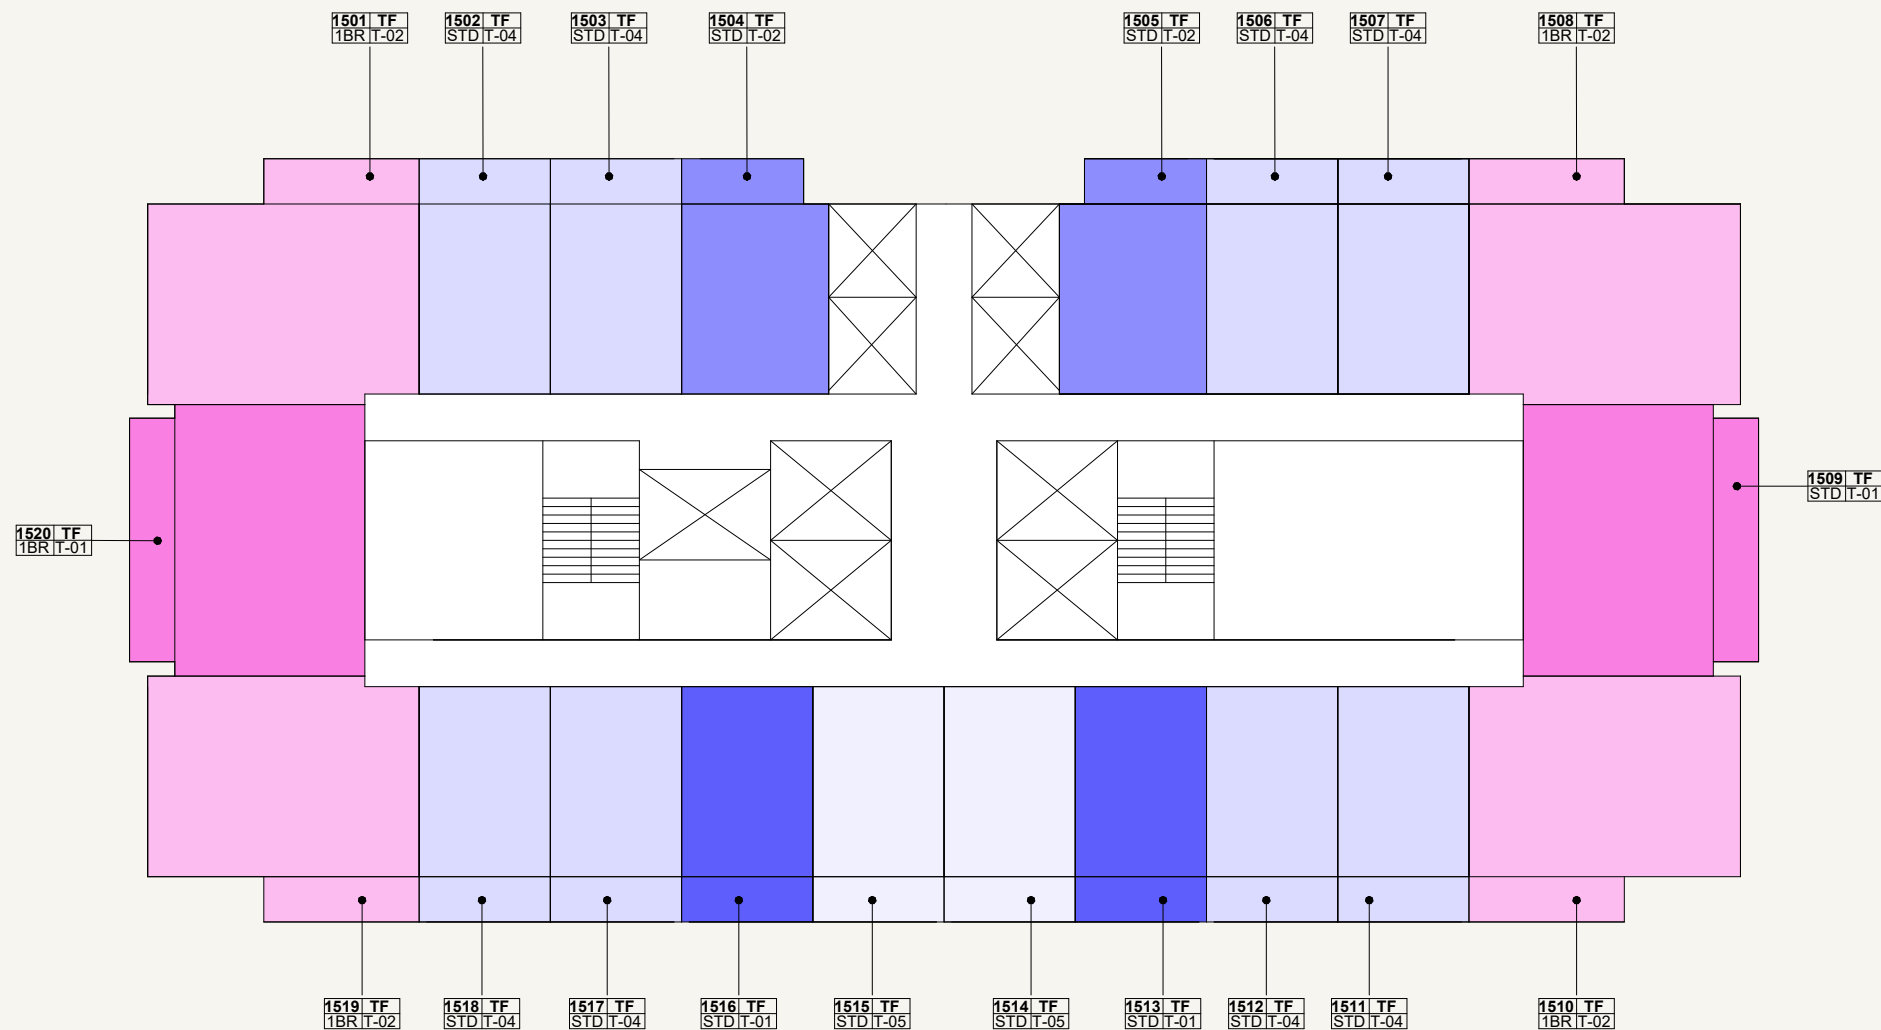


LEGEND

- | | | |
|--|--|--|
| 1BR-01 | 2BR-01 | STD-02 |
| 1BR-02 | 2BR-02 | STD-03 |
| 1BR-03 | 3BR-01 | STD-04 |
| 1BR-04 | STD-01 | STD-05 |

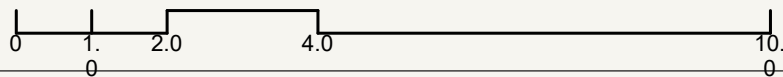

SCALE: N.T.S

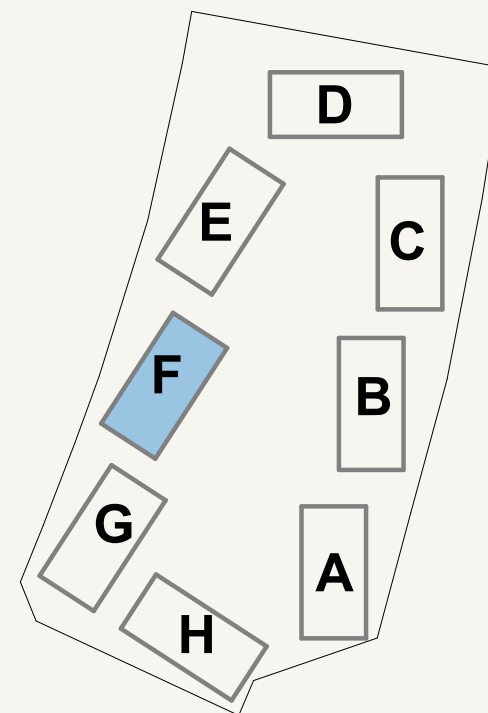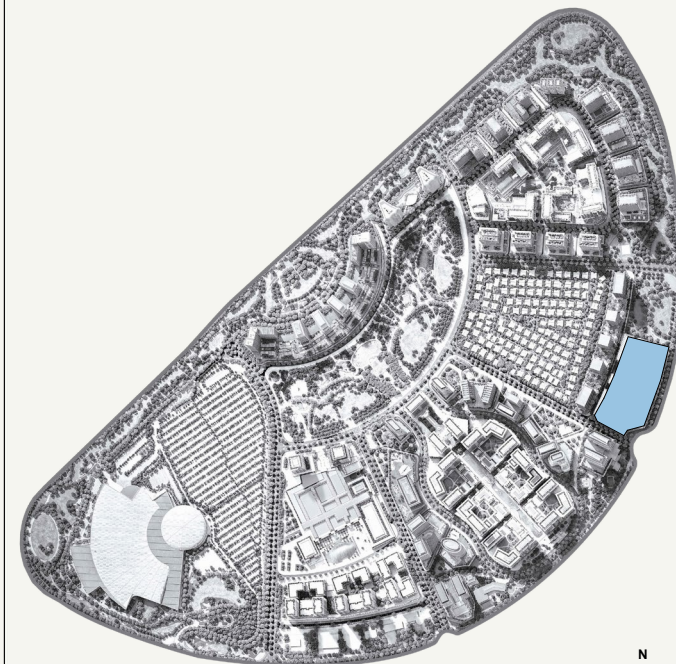

SCALE: N.T.S


AZIZI
Milan

FLOOR NO:
15TH FLOOR

UNIT TYPE:
APARTMENTS



DISCLAIMER:
THE COLORED MARKETING FLOOR PLANS PROVIDED BY THE DEVELOPER ARE FOR ILLUSTRATIVE PURPOSES ONLY. ACTUAL DIMENSIONS, LAYOUT, AND FINISHES MAY VARY FROM THOSE DEPICTED IN THE PLANS. FURNITURE, FIXTURES, AND EQUIPMENT SHOWN IN THE PLANS ARE FOR DECORATIVE PURPOSES ONLY AND ARE NOT INCLUDED IN THE PURCHASE OR LEASE OF THE PROPERTY. THE DEVELOPER RESERVES THE RIGHT TO MAKE MODIFICATIONS, REVISIONS, AND CHANGES TO THE FLOOR PLANS, SPECIFICATIONS, AND FEATURES WITHOUT PRIOR NOTICE.

PROJECT NAME / BUILDING:
AM44 / TOWER-F

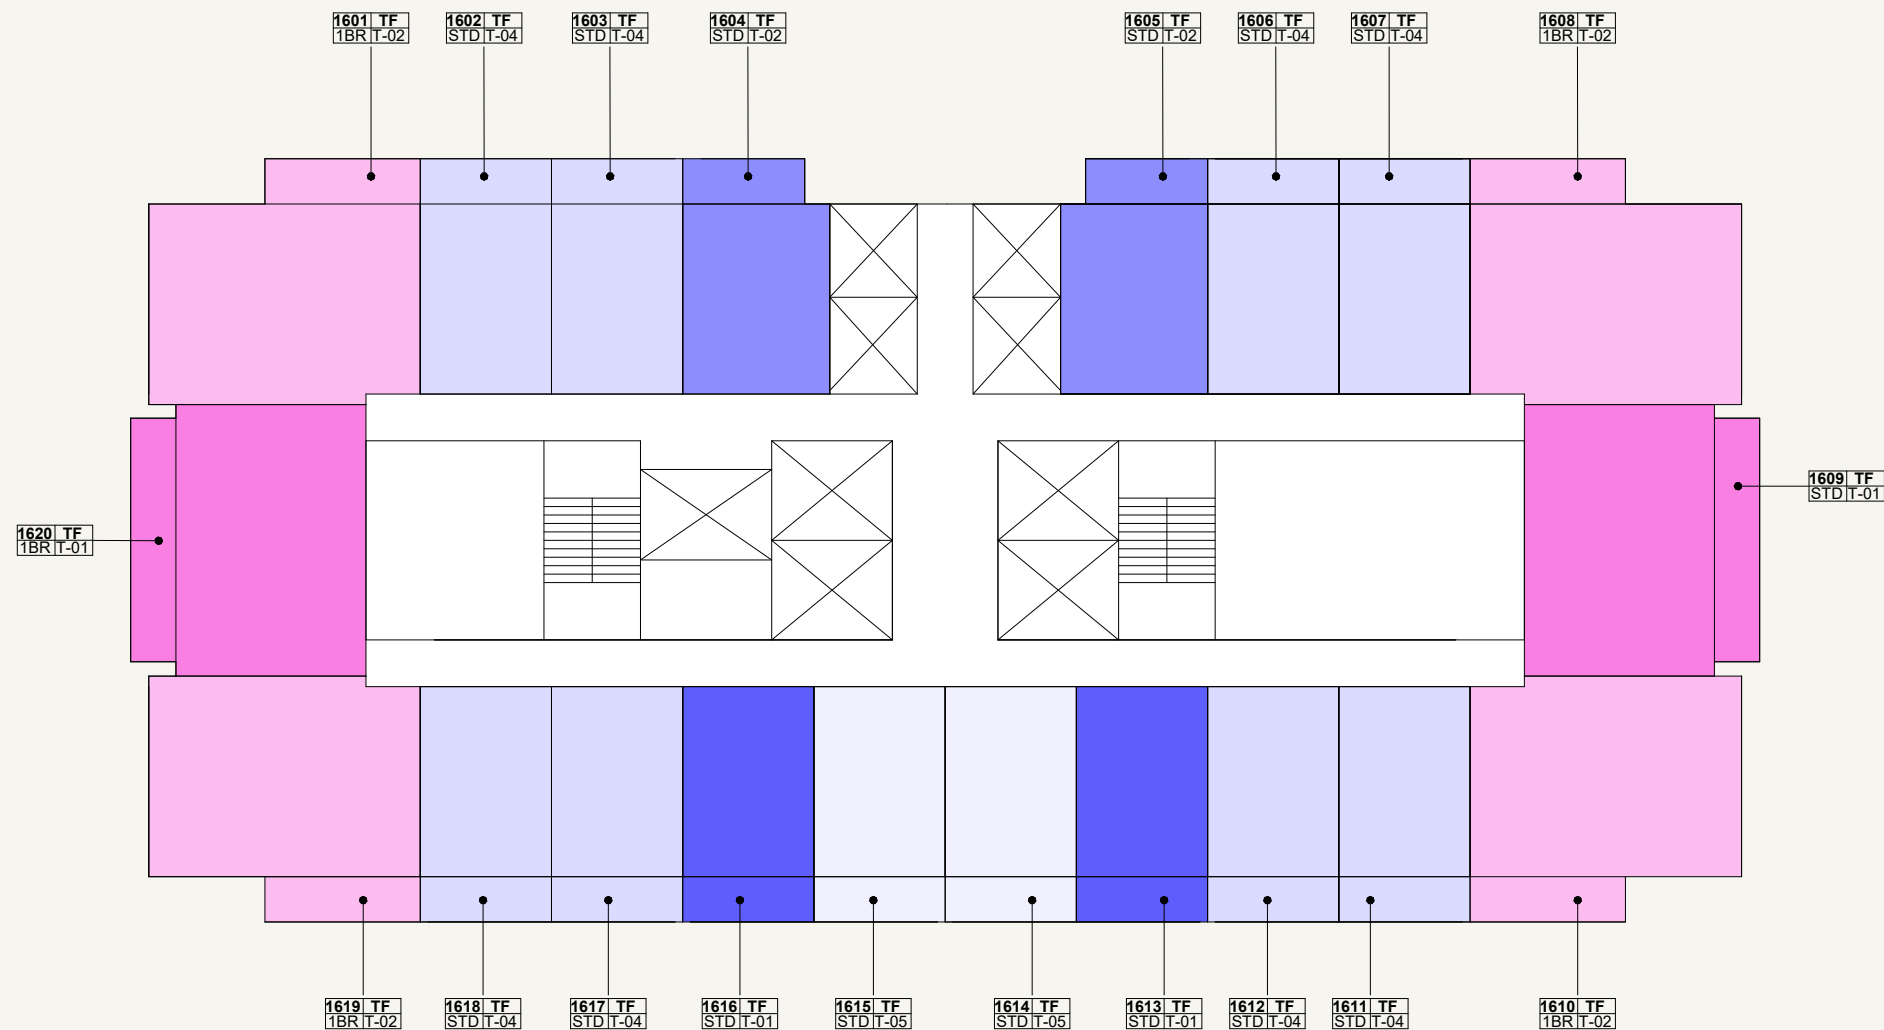


LEGEND

- | | | |
|--------|--------|--------|
| 1BR-01 | 2BR-01 | STD-02 |
| 1BR-02 | 2BR-02 | STD-03 |
| 1BR-03 | 3BR-01 | STD-04 |
| 1BR-04 | STD-01 | STD-05 |

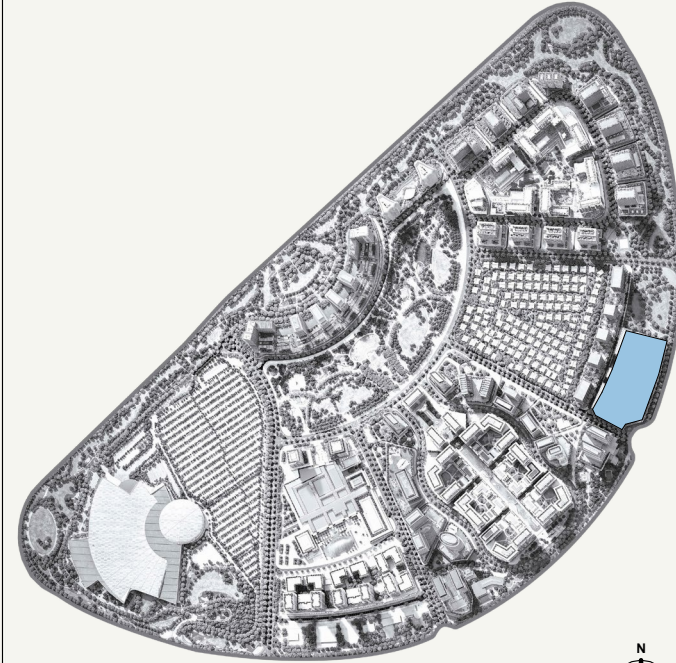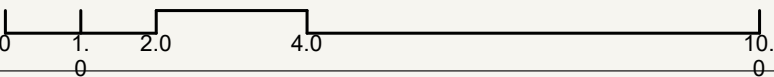

SCALE: N.T.S

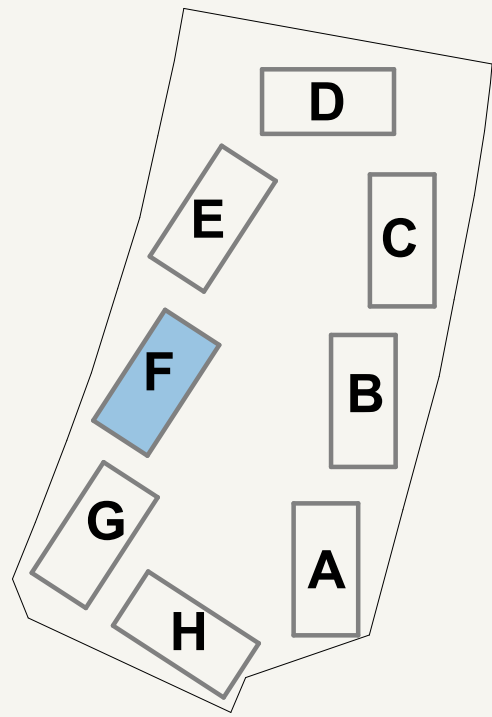

SCALE: N.T.S




AZIZI
Milan

FLOOR NO:
16TH FLOOR

UNIT TYPE:
APARTMENTS



DISCLAIMER:
THE COLORED MARKETING FLOOR PLANS PROVIDED BY THE DEVELOPER ARE FOR ILLUSTRATIVE PURPOSES ONLY. ACTUAL DIMENSIONS, LAYOUT, AND FINISHES MAY VARY FROM THOSE DEPICTED IN THE PLANS. FURNITURE, FIXTURES, AND EQUIPMENT SHOWN IN THE PLANS ARE FOR DECORATIVE PURPOSES ONLY AND ARE NOT INCLUDED IN THE PURCHASE OR LEASE OF THE PROPERTY. THE DEVELOPER RESERVES THE RIGHT TO MAKE MODIFICATIONS, REVISIONS, AND CHANGES TO THE FLOOR PLANS, SPECIFICATIONS, AND FEATURES WITHOUT PRIOR NOTICE.

PROJECT NAME / BUILDING:
AM44 / TOWER-F

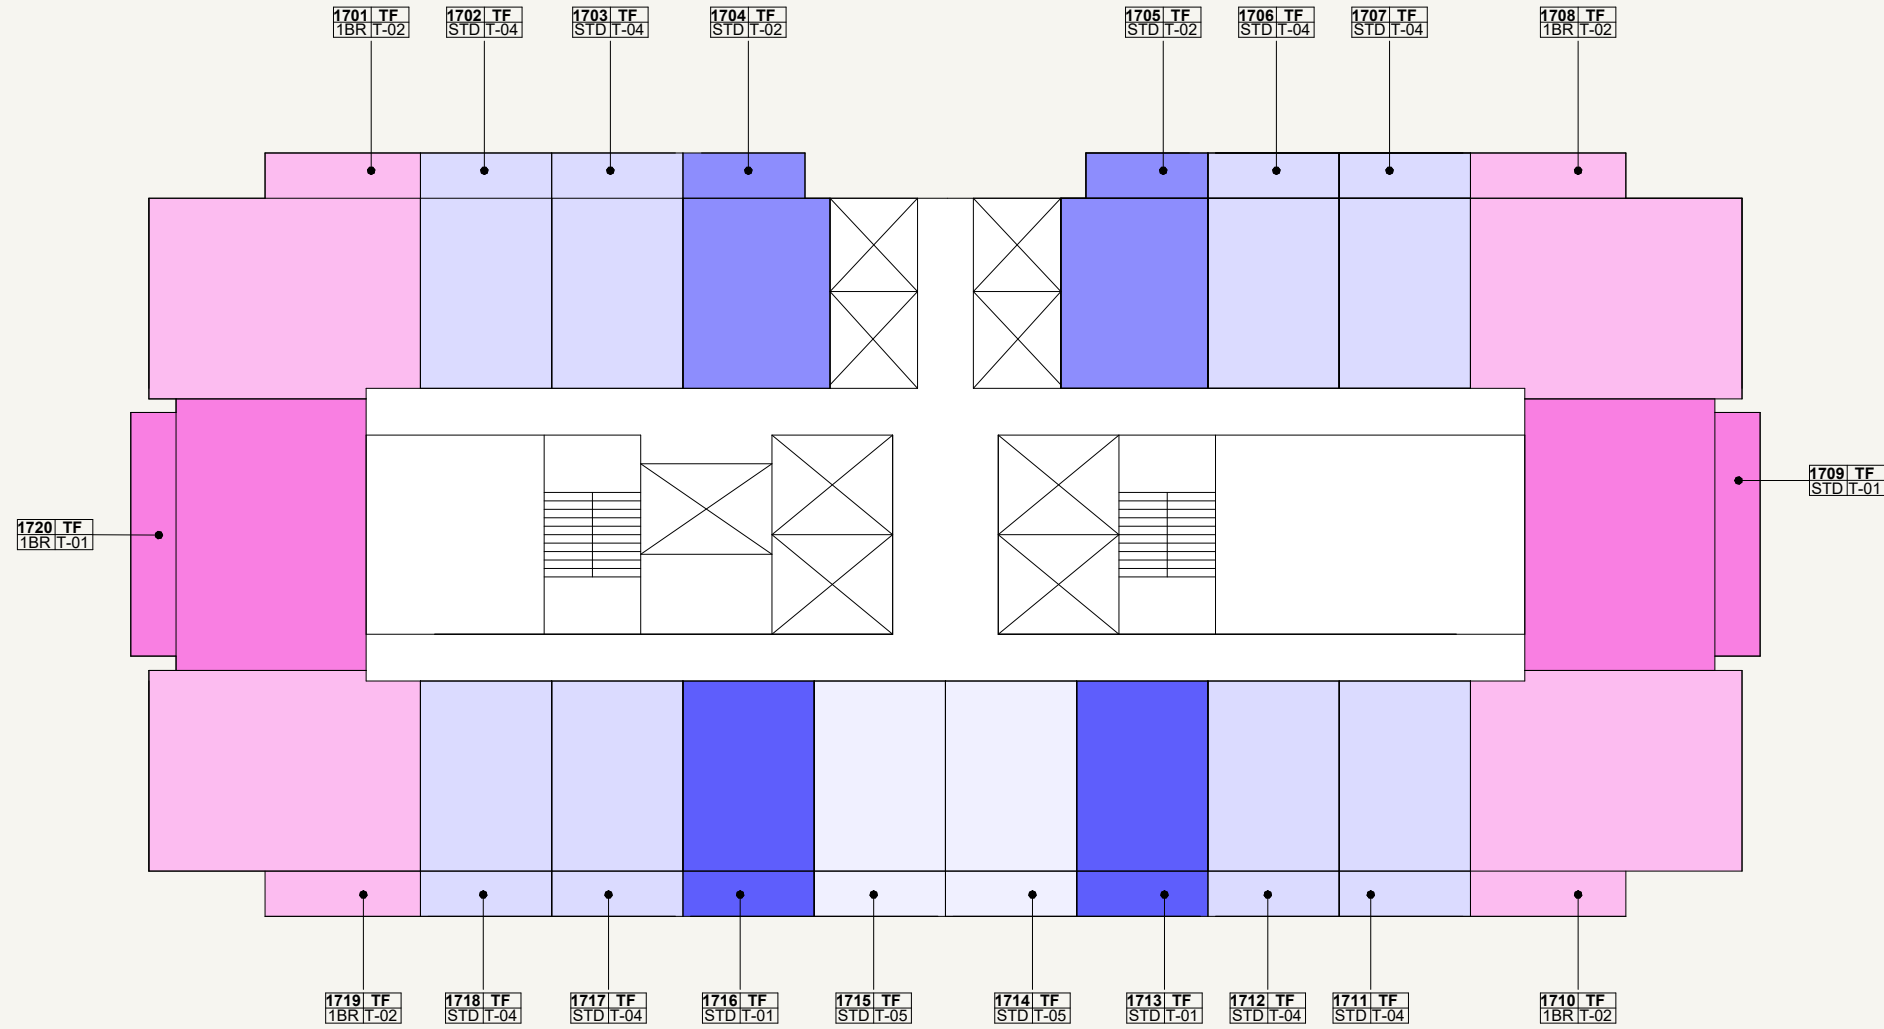


LEGEND

- | | | |
|--------|--------|--------|
| 1BR-01 | 2BR-01 | STD-02 |
| 1BR-02 | 2BR-02 | STD-03 |
| 1BR-03 | 3BR-01 | STD-04 |
| 1BR-04 | STD-01 | STD-05 |

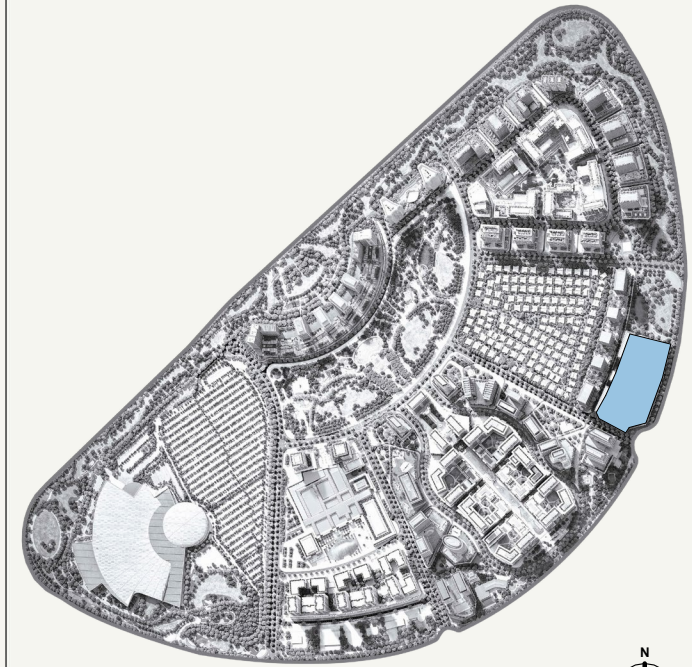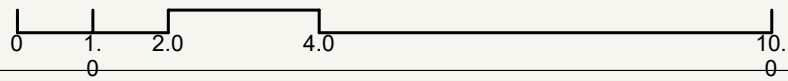

SCALE: N.T.S

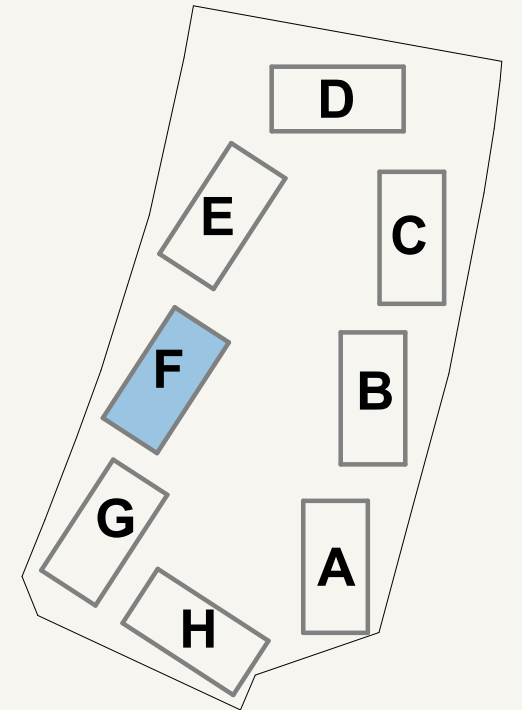

SCALE: N.T.S




AZIZI
Milan

FLOOR NO:
17TH FLOOR

UNIT TYPE:
APARTMENTS



DISCLAIMER:
THE COLORED MARKETING FLOOR PLANS PROVIDED BY THE DEVELOPER ARE FOR ILLUSTRATIVE PURPOSES ONLY. ACTUAL DIMENSIONS, LAYOUT, AND FINISHES MAY VARY FROM THOSE DEPICTED IN THE PLANS. FURNITURE, FIXTURES, AND EQUIPMENT SHOWN IN THE PLANS ARE FOR DECORATIVE PURPOSES ONLY AND ARE NOT INCLUDED IN THE PURCHASE OR LEASE OF THE PROPERTY. THE DEVELOPER RESERVES THE RIGHT TO MAKE MODIFICATIONS, REVISIONS, AND CHANGES TO THE FLOOR PLANS, SPECIFICATIONS, AND FEATURES WITHOUT PRIOR NOTICE.

PROJECT NAME / BUILDING:
AM44 / TOWER-F

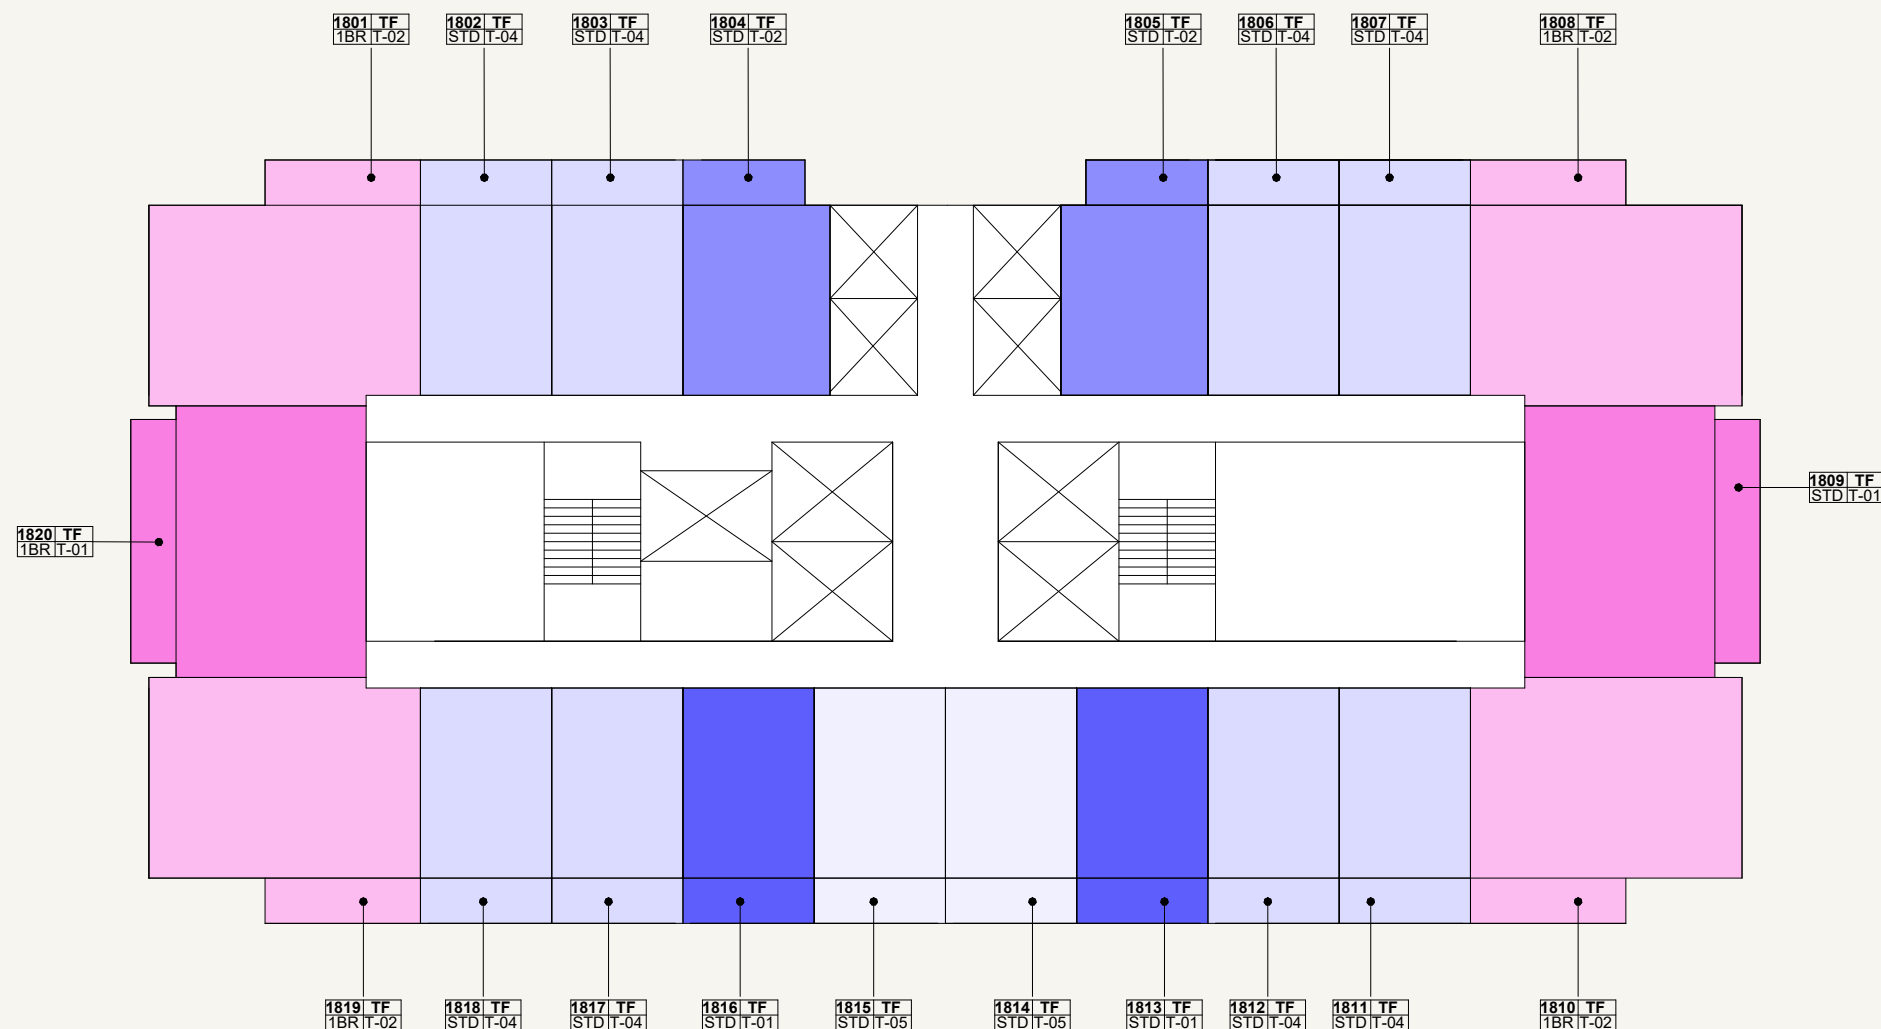


LEGEND

- | | | |
|--------|--------|--------|
| 1BR-01 | 2BR-01 | STD-02 |
| 1BR-02 | 2BR-02 | STD-03 |
| 1BR-03 | 3BR-01 | STD-04 |
| 1BR-04 | STD-01 | STD-05 |

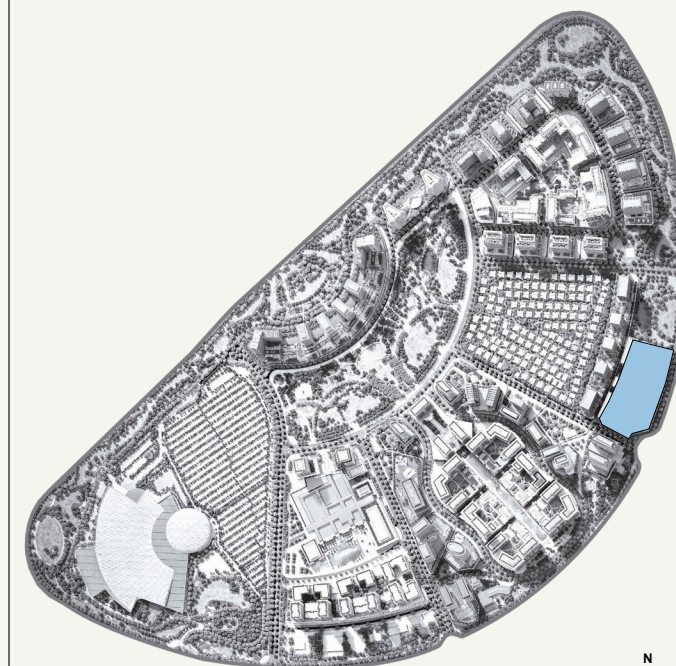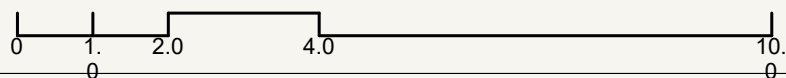

SCALE: N.T.S

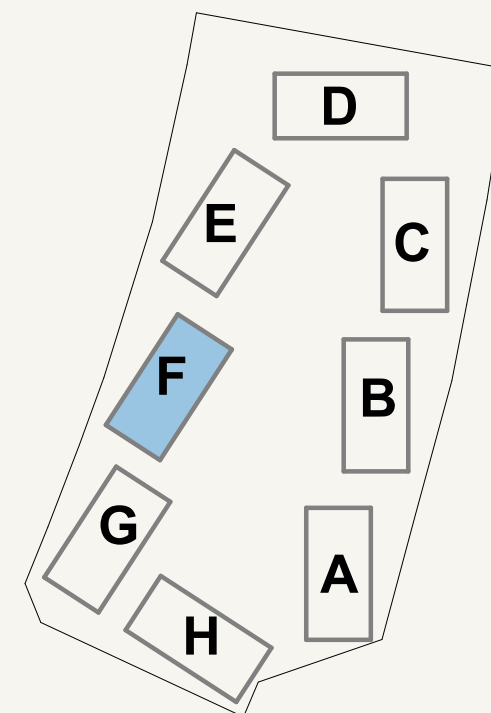

SCALE: N.T.S




AZIZI
Milan

FLOOR NO:
18TH FLOOR

UNIT TYPE:
APARTMENTS



DISCLAIMER:
THE COLORED MARKETING FLOOR PLANS PROVIDED BY THE DEVELOPER ARE FOR ILLUSTRATIVE PURPOSES ONLY. ACTUAL DIMENSIONS, LAYOUT, AND FINISHES MAY VARY FROM THOSE DEPICTED IN THE PLANS. FURNITURE, FIXTURES, AND EQUIPMENT SHOWN IN THE PLANS ARE FOR DECORATIVE PURPOSES ONLY AND ARE NOT INCLUDED IN THE PURCHASE OR LEASE OF THE PROPERTY. THE DEVELOPER RESERVES THE RIGHT TO MAKE MODIFICATIONS, REVISIONS, AND CHANGES TO THE FLOOR PLANS, SPECIFICATIONS, AND FEATURES WITHOUT PRIOR NOTICE.

PROJECT NAME / BUILDING:
AM44 / TOWER-F

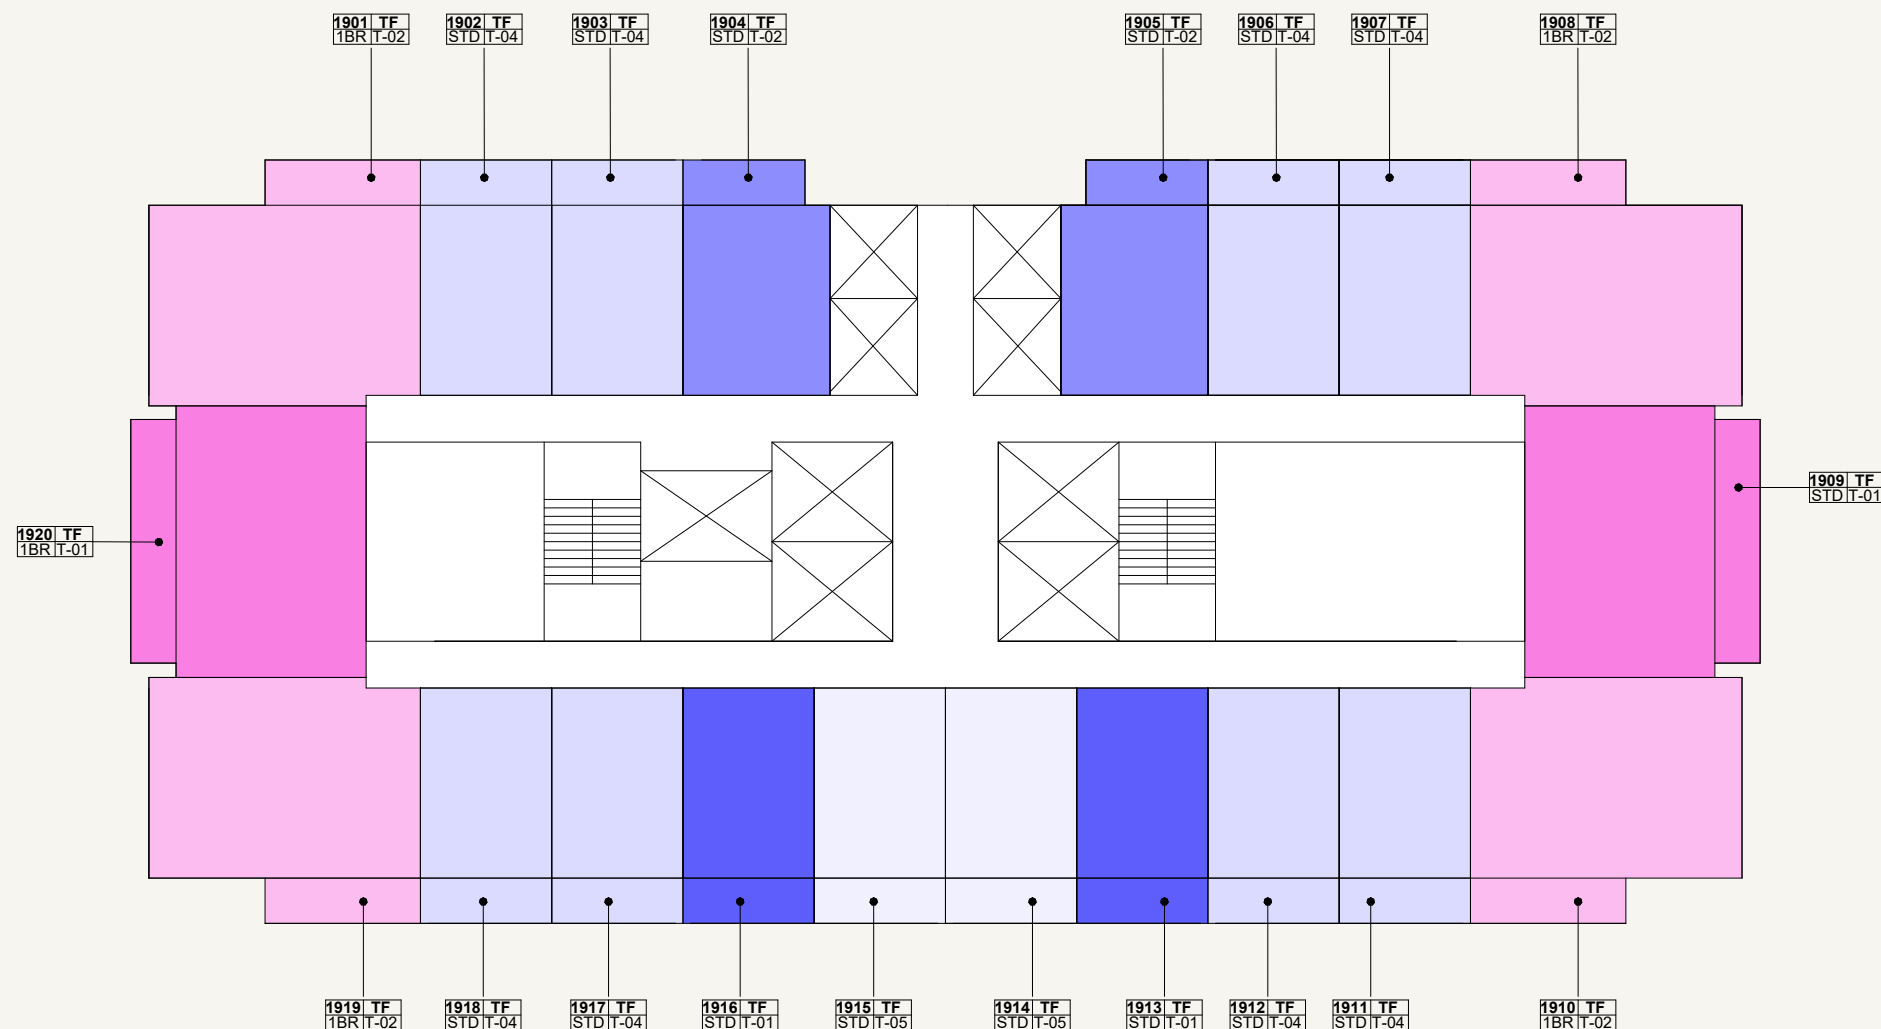


LEGEND

1BR-01	2BR-01	STD-02
1BR-02	2BR-02	STD-03
1BR-03	3BR-01	STD-04
1BR-04	STD-01	STD-05

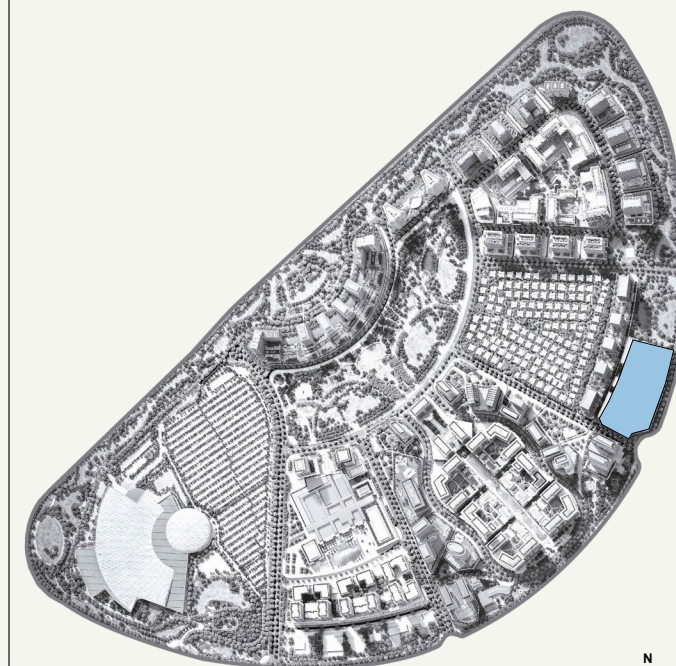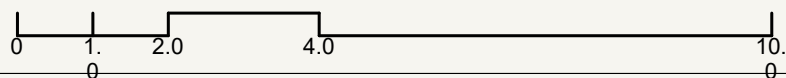

SCALE: N.T.S

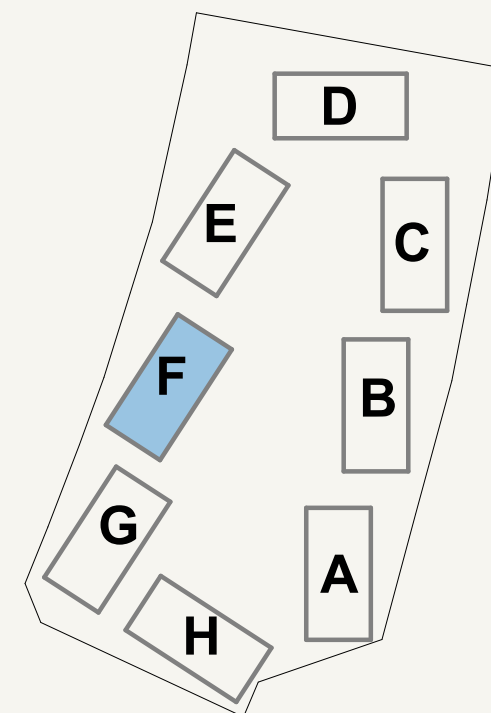

SCALE: N.T.S




AZIZI
Milan

FLOOR NO:
19TH FLOOR

UNIT TYPE:
APARTMENTS



DISCLAIMER:
THE COLORED MARKETING FLOOR PLANS PROVIDED BY THE DEVELOPER ARE FOR ILLUSTRATIVE PURPOSES ONLY. ACTUAL DIMENSIONS, LAYOUT, AND FINISHES MAY VARY FROM THOSE DEPICTED IN THE PLANS. FURNITURE, FIXTURES, AND EQUIPMENT SHOWN IN THE PLANS ARE FOR DECORATIVE PURPOSES ONLY AND ARE NOT INCLUDED IN THE PURCHASE OR LEASE OF THE PROPERTY. THE DEVELOPER RESERVES THE RIGHT TO MAKE MODIFICATIONS, REVISIONS, AND CHANGES TO THE FLOOR PLANS, SPECIFICATIONS, AND FEATURES WITHOUT PRIOR NOTICE.

PROJECT NAME / BUILDING:
AM44 / TOWER-F

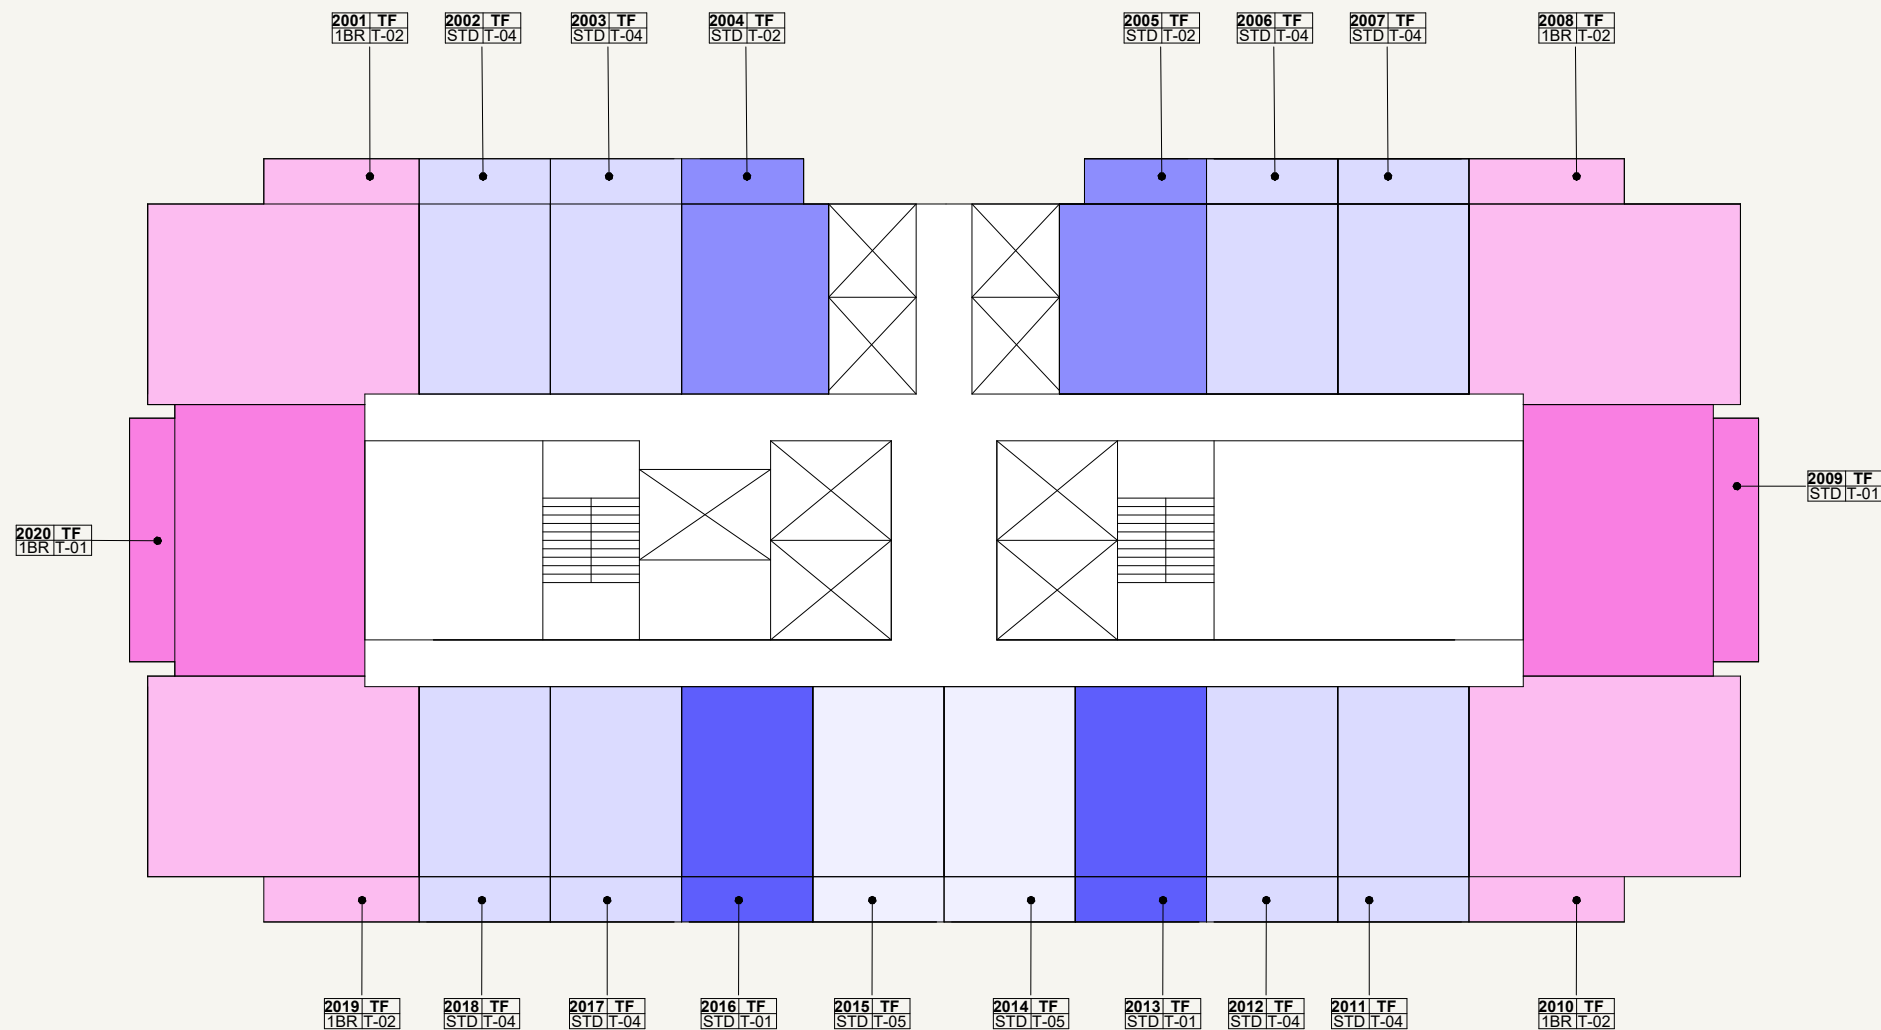


LEGEND

- | | | |
|--------|--------|--------|
| 1BR-01 | 2BR-01 | STD-02 |
| 1BR-02 | 2BR-02 | STD-03 |
| 1BR-03 | 3BR-01 | STD-04 |
| 1BR-04 | STD-01 | STD-05 |

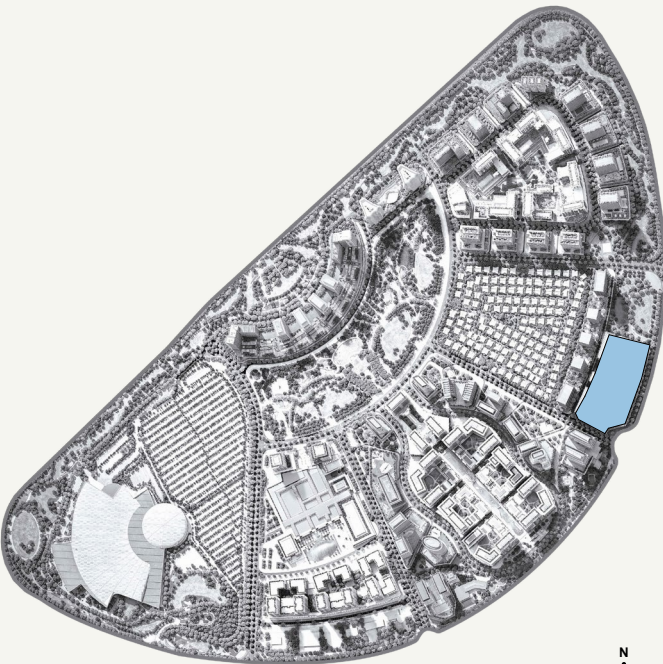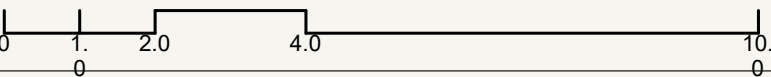

SCALE: N.T.S

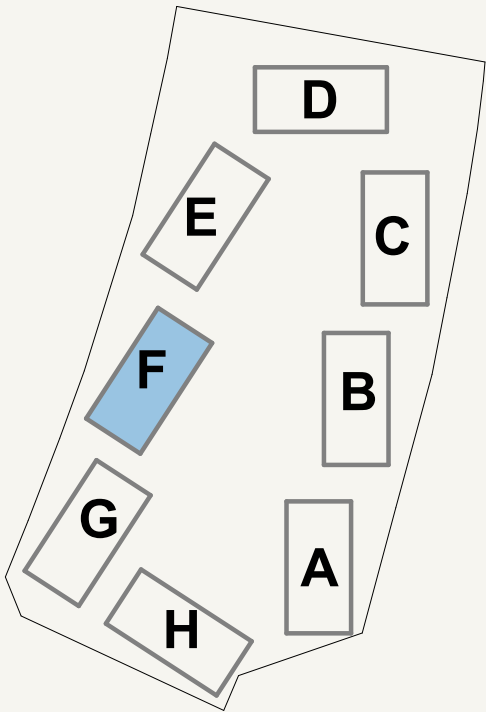

SCALE: N.T.S


AZIZI
Milan

FLOOR NO:
20TH FLOOR

UNIT TYPE:
APARTMENTS



DISCLAIMER:
THE COLORED MARKETING FLOOR PLANS PROVIDED BY THE DEVELOPER ARE FOR ILLUSTRATIVE PURPOSES ONLY. ACTUAL DIMENSIONS, LAYOUT, AND FINISHES MAY VARY FROM THOSE DEPICTED IN THE PLANS. FURNITURE, FIXTURES, AND EQUIPMENT SHOWN IN THE PLANS ARE FOR DECORATIVE PURPOSES ONLY AND ARE NOT INCLUDED IN THE PURCHASE OR LEASE OF THE PROPERTY. THE DEVELOPER RESERVES THE RIGHT TO MAKE MODIFICATIONS, REVISIONS, AND CHANGES TO THE FLOOR PLANS, SPECIFICATIONS, AND FEATURES WITHOUT PRIOR NOTICE.

PROJECT NAME / BUILDING:
AM44 / TOWER-F

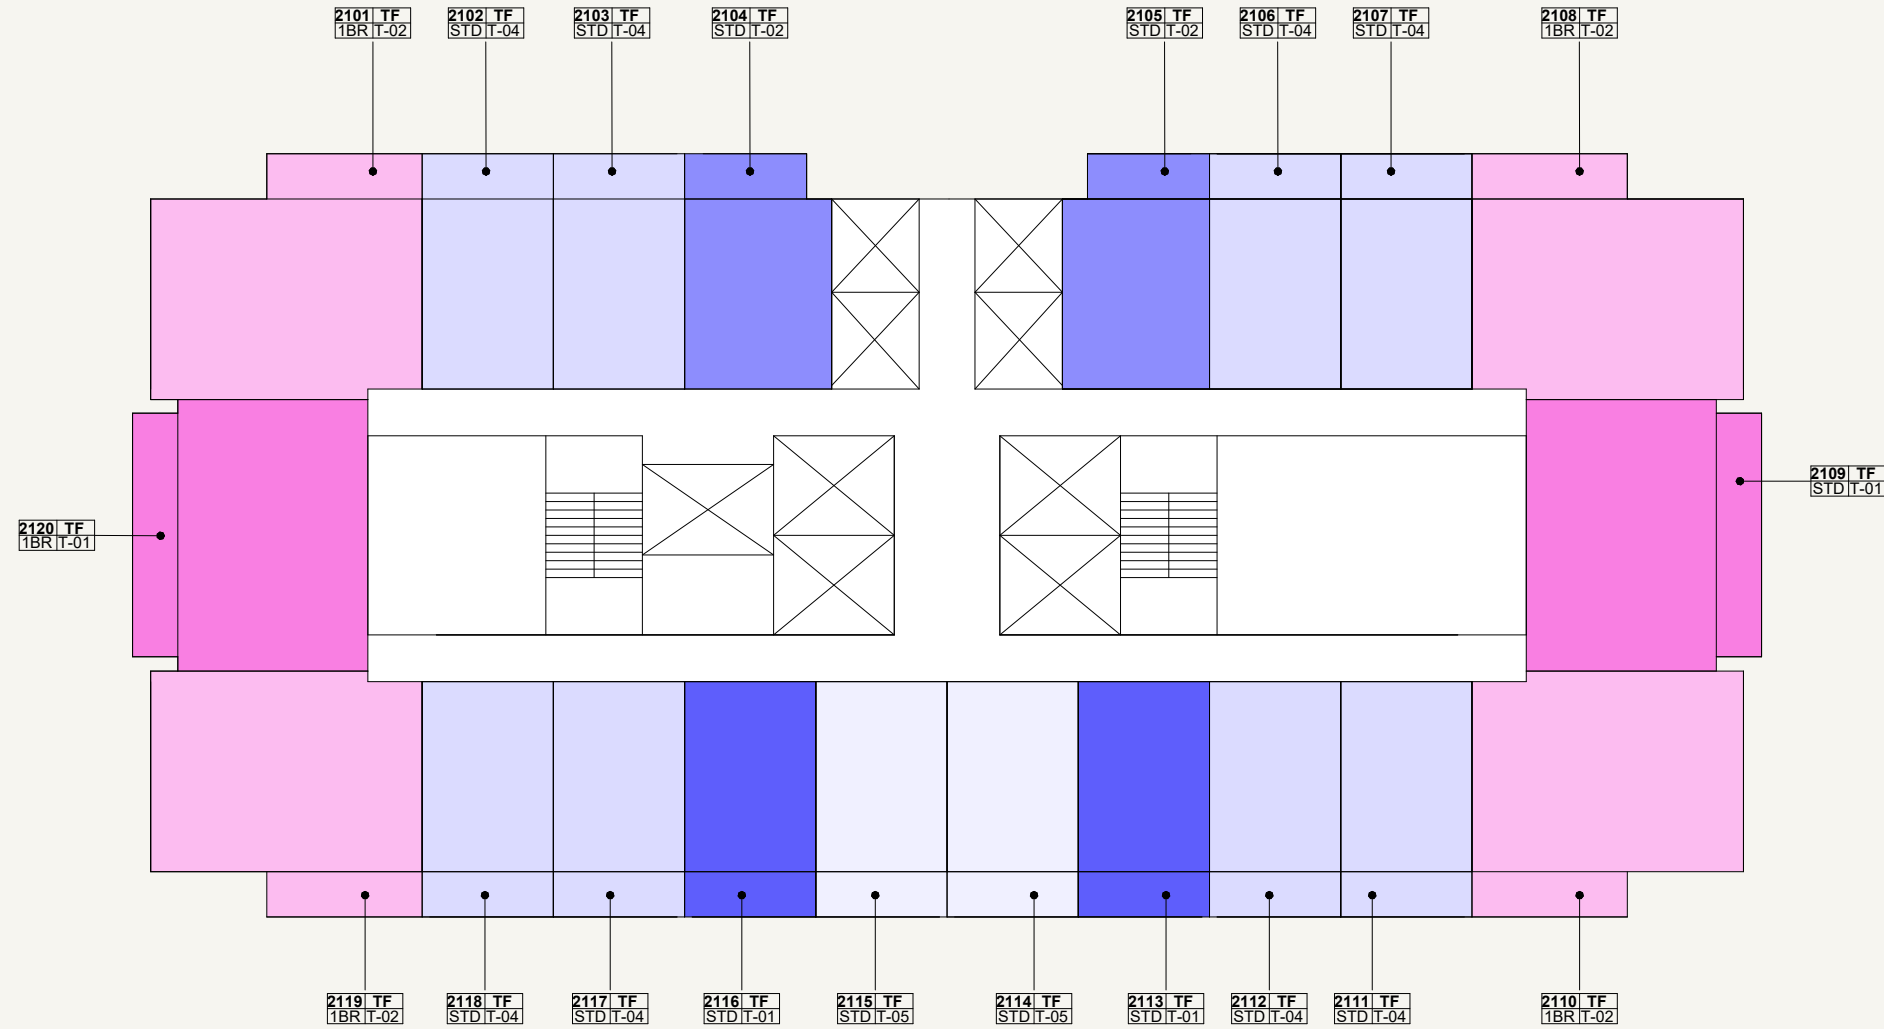


LEGEND

- | | | |
|--------|--------|--------|
| 1BR-01 | 2BR-01 | STD-02 |
| 1BR-02 | 2BR-02 | STD-03 |
| 1BR-03 | 3BR-01 | STD-04 |
| 1BR-04 | STD-01 | STD-05 |

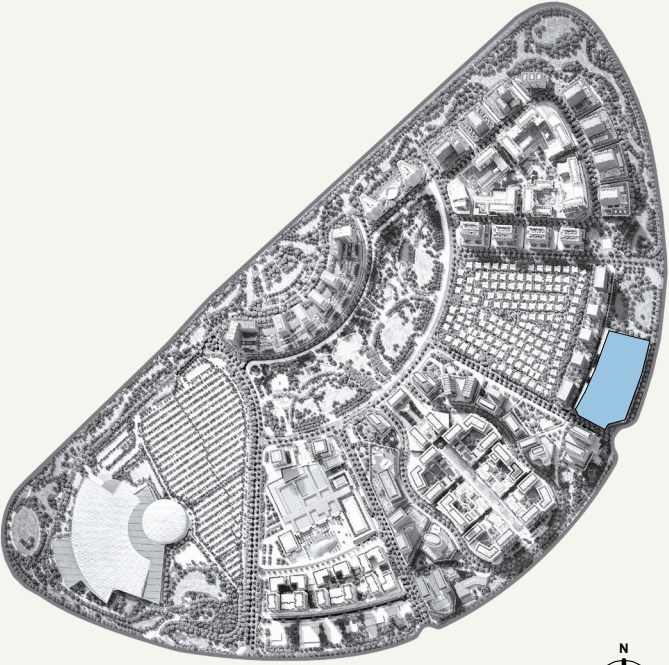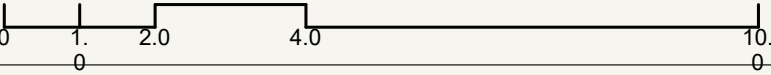

SCALE: N.T.S

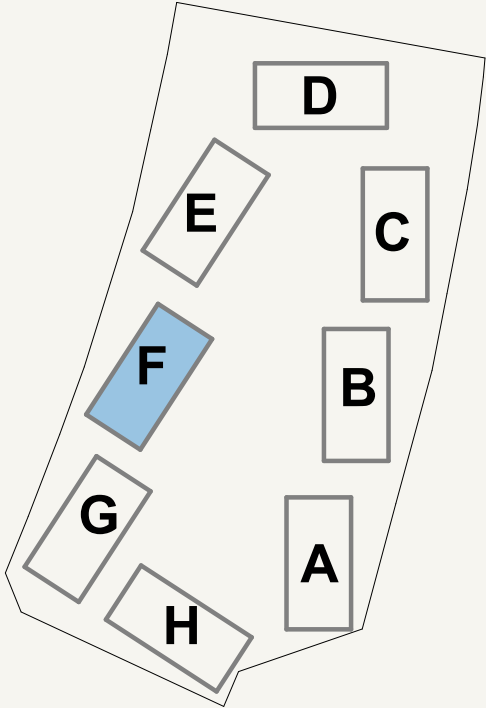

SCALE: N.T.S




AZIZI
Milan

FLOOR NO:
21ST FLOOR



UNIT TYPE:
APARTMENTS

DISCLAIMER:
THE COLORED MARKETING FLOOR PLANS PROVIDED BY THE DEVELOPER ARE FOR ILLUSTRATIVE PURPOSES ONLY. ACTUAL DIMENSIONS, LAYOUT, AND FINISHES MAY VARY FROM THOSE DEPICTED IN THE PLANS. FURNITURE, FIXTURES, AND EQUIPMENT SHOWN IN THE PLANS ARE FOR DECORATIVE PURPOSES ONLY AND ARE NOT INCLUDED IN THE PURCHASE OR LEASE OF THE PROPERTY. THE DEVELOPER RESERVES THE RIGHT TO MAKE MODIFICATIONS, REVISIONS, AND CHANGES TO THE FLOOR PLANS, SPECIFICATIONS, AND FEATURES WITHOUT PRIOR NOTICE.


PROJECT NAME / BUILDING:
AM44 / TOWER-F

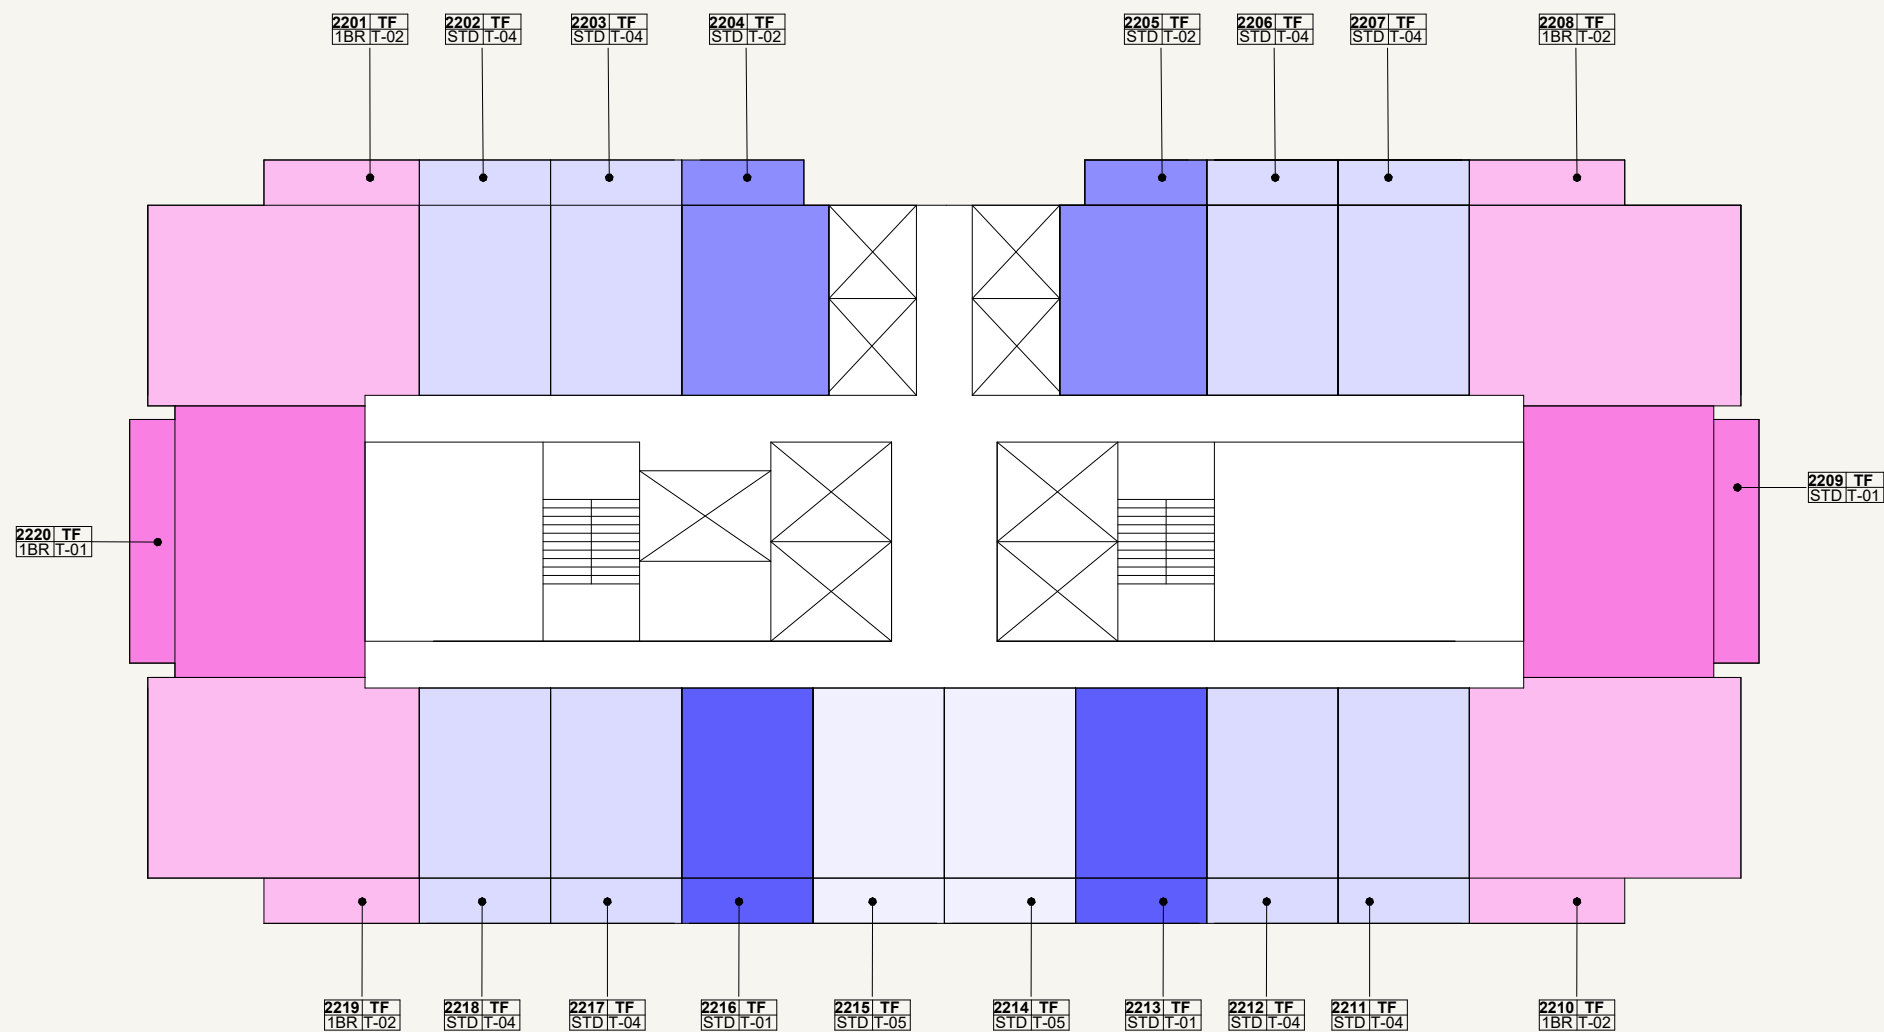

- LEGEND**
- | | | |
|--------|--------|--------|
| 1BR-01 | 2BR-01 | STD-02 |
| 1BR-02 | 2BR-02 | STD-03 |
| 1BR-03 | 3BR-01 | STD-04 |
| 1BR-04 | STD-01 | STD-05 |

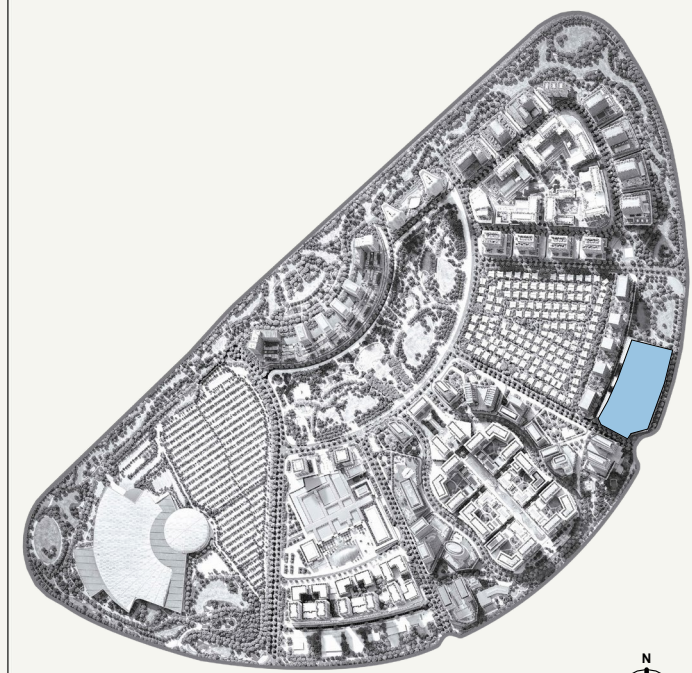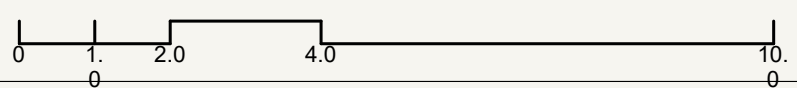

SCALE: N.T.S

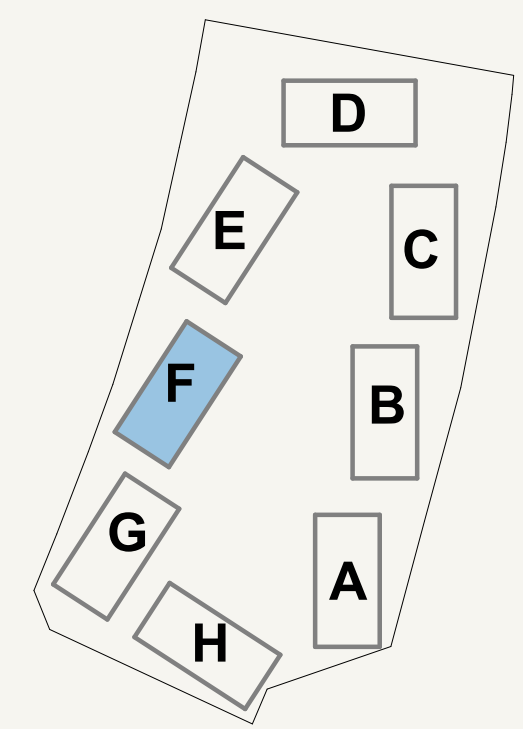

SCALE: N.T.S




AZIZI
Milan

FLOOR NO:
22ND FLOOR



UNIT TYPE:
APARTMENTS

DISCLAIMER:
THE COLORED MARKETING FLOOR PLANS PROVIDED BY THE DEVELOPER ARE FOR ILLUSTRATIVE PURPOSES ONLY. ACTUAL DIMENSIONS, LAYOUT, AND FINISHES MAY VARY FROM THOSE DEPICTED IN THE PLANS. FURNITURE, FIXTURES, AND EQUIPMENT SHOWN IN THE PLANS ARE FOR DECORATIVE PURPOSES ONLY AND ARE NOT INCLUDED IN THE PURCHASE OR LEASE OF THE PROPERTY. THE DEVELOPER RESERVES THE RIGHT TO MAKE MODIFICATIONS, REVISIONS, AND CHANGES TO THE FLOOR PLANS, SPECIFICATIONS, AND FEATURES WITHOUT PRIOR NOTICE.


PROJECT NAME / BUILDING:
AM44 / TOWER-F

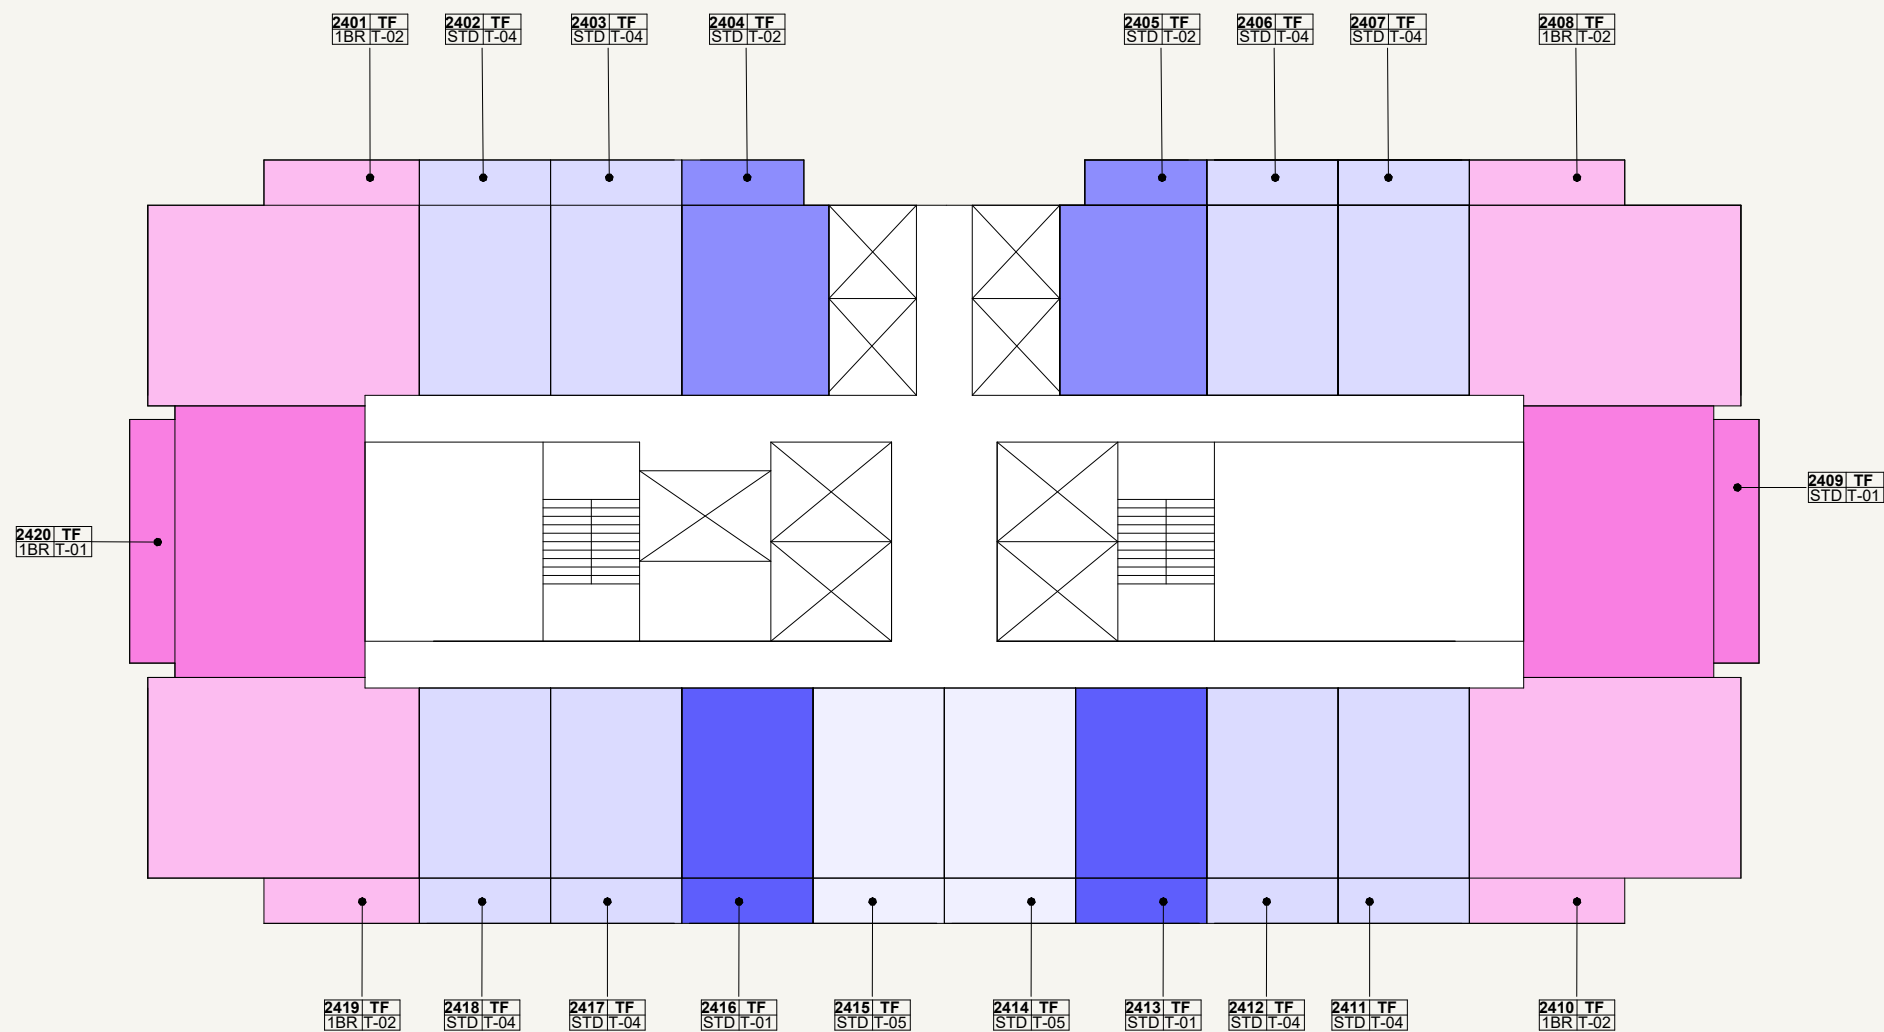

- LEGEND**
- | | | |
|--------|--------|--------|
| 1BR-01 | 2BR-01 | STD-02 |
| 1BR-02 | 2BR-02 | STD-03 |
| 1BR-03 | 3BR-01 | STD-04 |
| 1BR-04 | STD-01 | STD-05 |

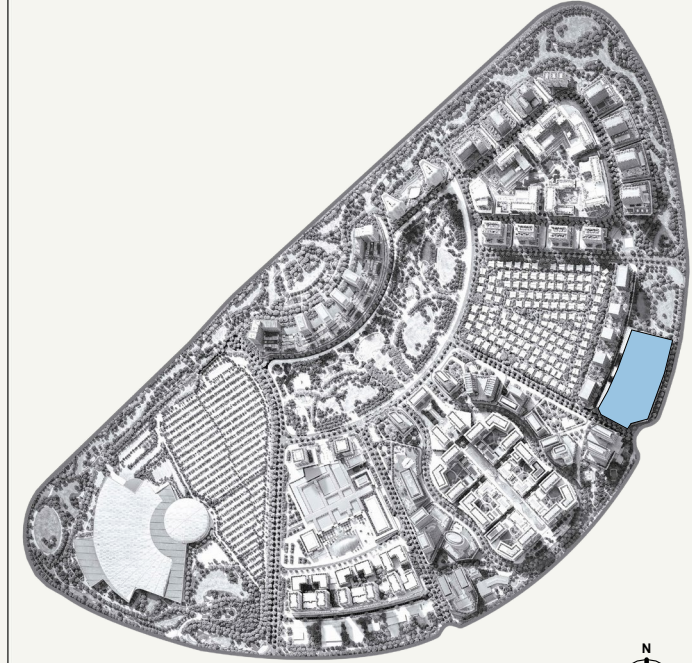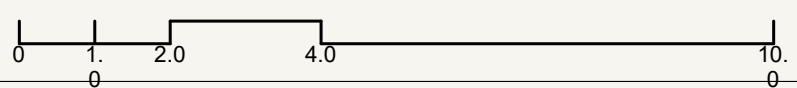

SCALE: N.T.S

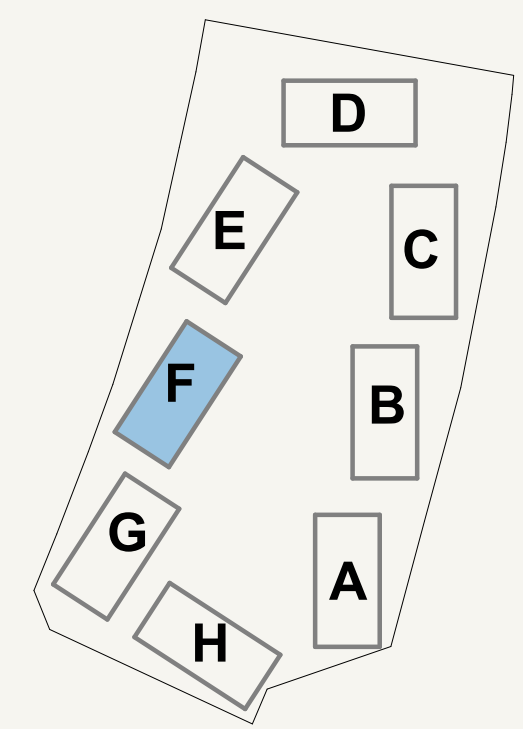

SCALE: N.T.S




FLOOR NO:
24TH FLOOR



UNIT TYPE:
APARTMENTS

DISCLAIMER:
THE COLORED MARKETING FLOOR PLANS PROVIDED BY THE DEVELOPER ARE FOR ILLUSTRATIVE PURPOSES ONLY. ACTUAL DIMENSIONS, LAYOUT, AND FINISHES MAY VARY FROM THOSE DEPICTED IN THE PLANS. FURNITURE, FIXTURES, AND EQUIPMENT SHOWN IN THE PLANS ARE FOR DECORATIVE PURPOSES ONLY AND ARE NOT INCLUDED IN THE PURCHASE OR LEASE OF THE PROPERTY. THE DEVELOPER RESERVES THE RIGHT TO MAKE MODIFICATIONS, REVISIONS, AND CHANGES TO THE FLOOR PLANS, SPECIFICATIONS, AND FEATURES WITHOUT PRIOR NOTICE.


PROJECT NAME / BUILDING:
AM44 / TOWER-F

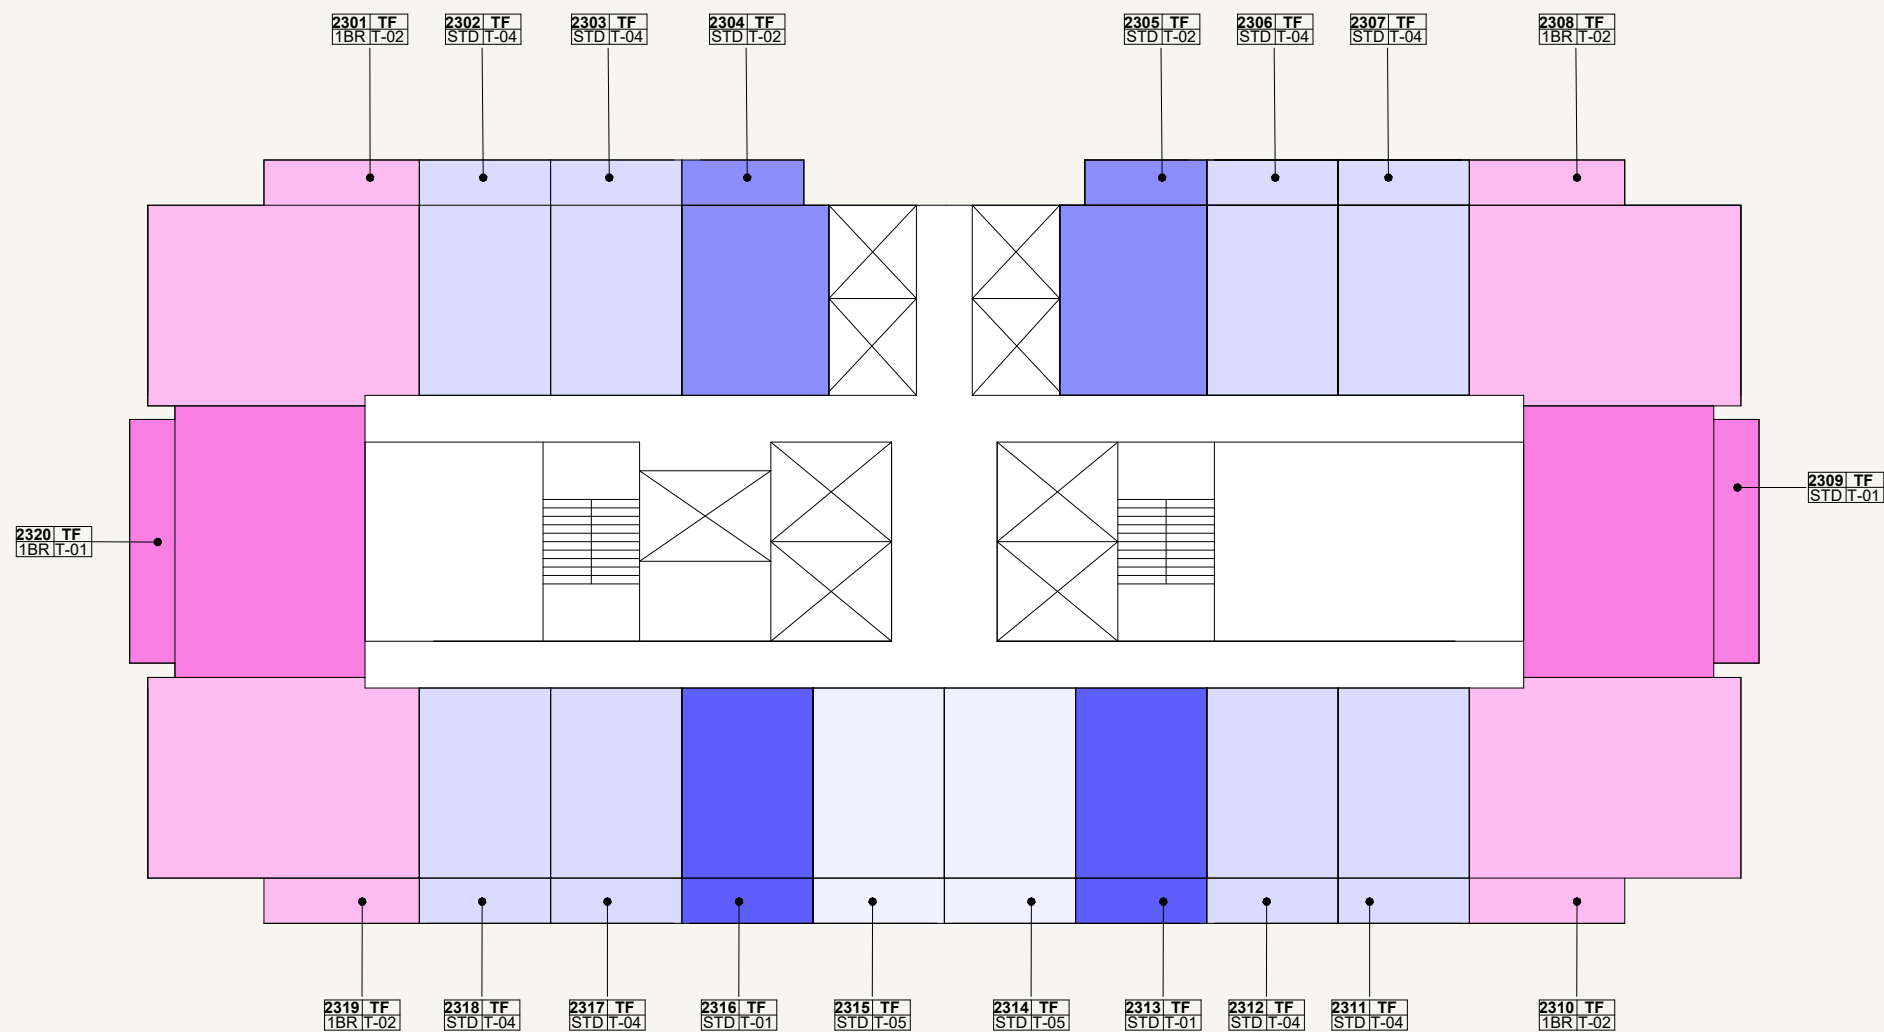

- LEGEND
- | | | |
|--------|--------|--------|
| 1BR-01 | 2BR-01 | STD-02 |
| 1BR-02 | 2BR-02 | STD-03 |
| 1BR-03 | 3BR-01 | STD-04 |
| 1BR-04 | STD-01 | STD-05 |

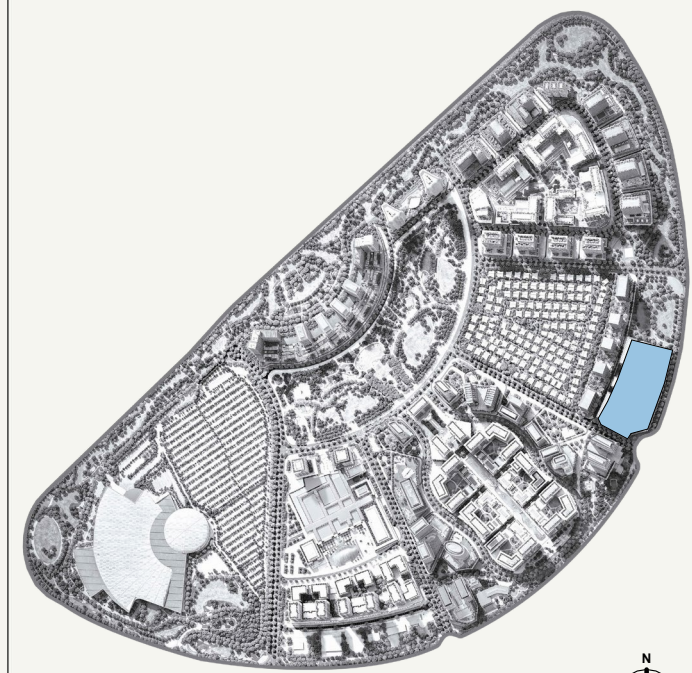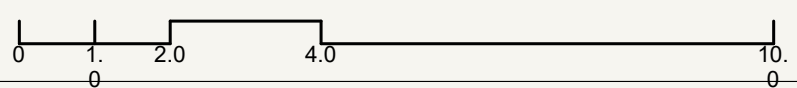

SCALE: N.T.S

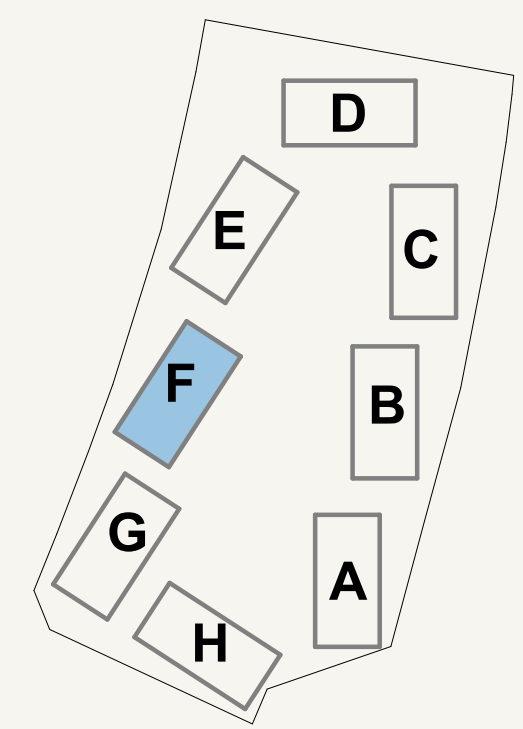

SCALE: N.T.S




FLOOR NO:
25TH FLOOR

UNIT TYPE:
APARTMENTS



DISCLAIMER:
THE COLORED MARKETING FLOOR PLANS PROVIDED BY THE DEVELOPER ARE FOR ILLUSTRATIVE PURPOSES ONLY. ACTUAL DIMENSIONS, LAYOUT, AND FINISHES MAY VARY FROM THOSE DEPICTED IN THE PLANS. FURNITURE, FIXTURES, AND EQUIPMENT SHOWN IN THE PLANS ARE FOR DECORATIVE PURPOSES ONLY AND ARE NOT INCLUDED IN THE PURCHASE OR LEASE OF THE PROPERTY. THE DEVELOPER RESERVES THE RIGHT TO MAKE MODIFICATIONS, REVISIONS, AND CHANGES TO THE FLOOR PLANS, SPECIFICATIONS, AND FEATURES WITHOUT PRIOR NOTICE.

PROJECT NAME / BUILDING:
AM44 / TOWER-F

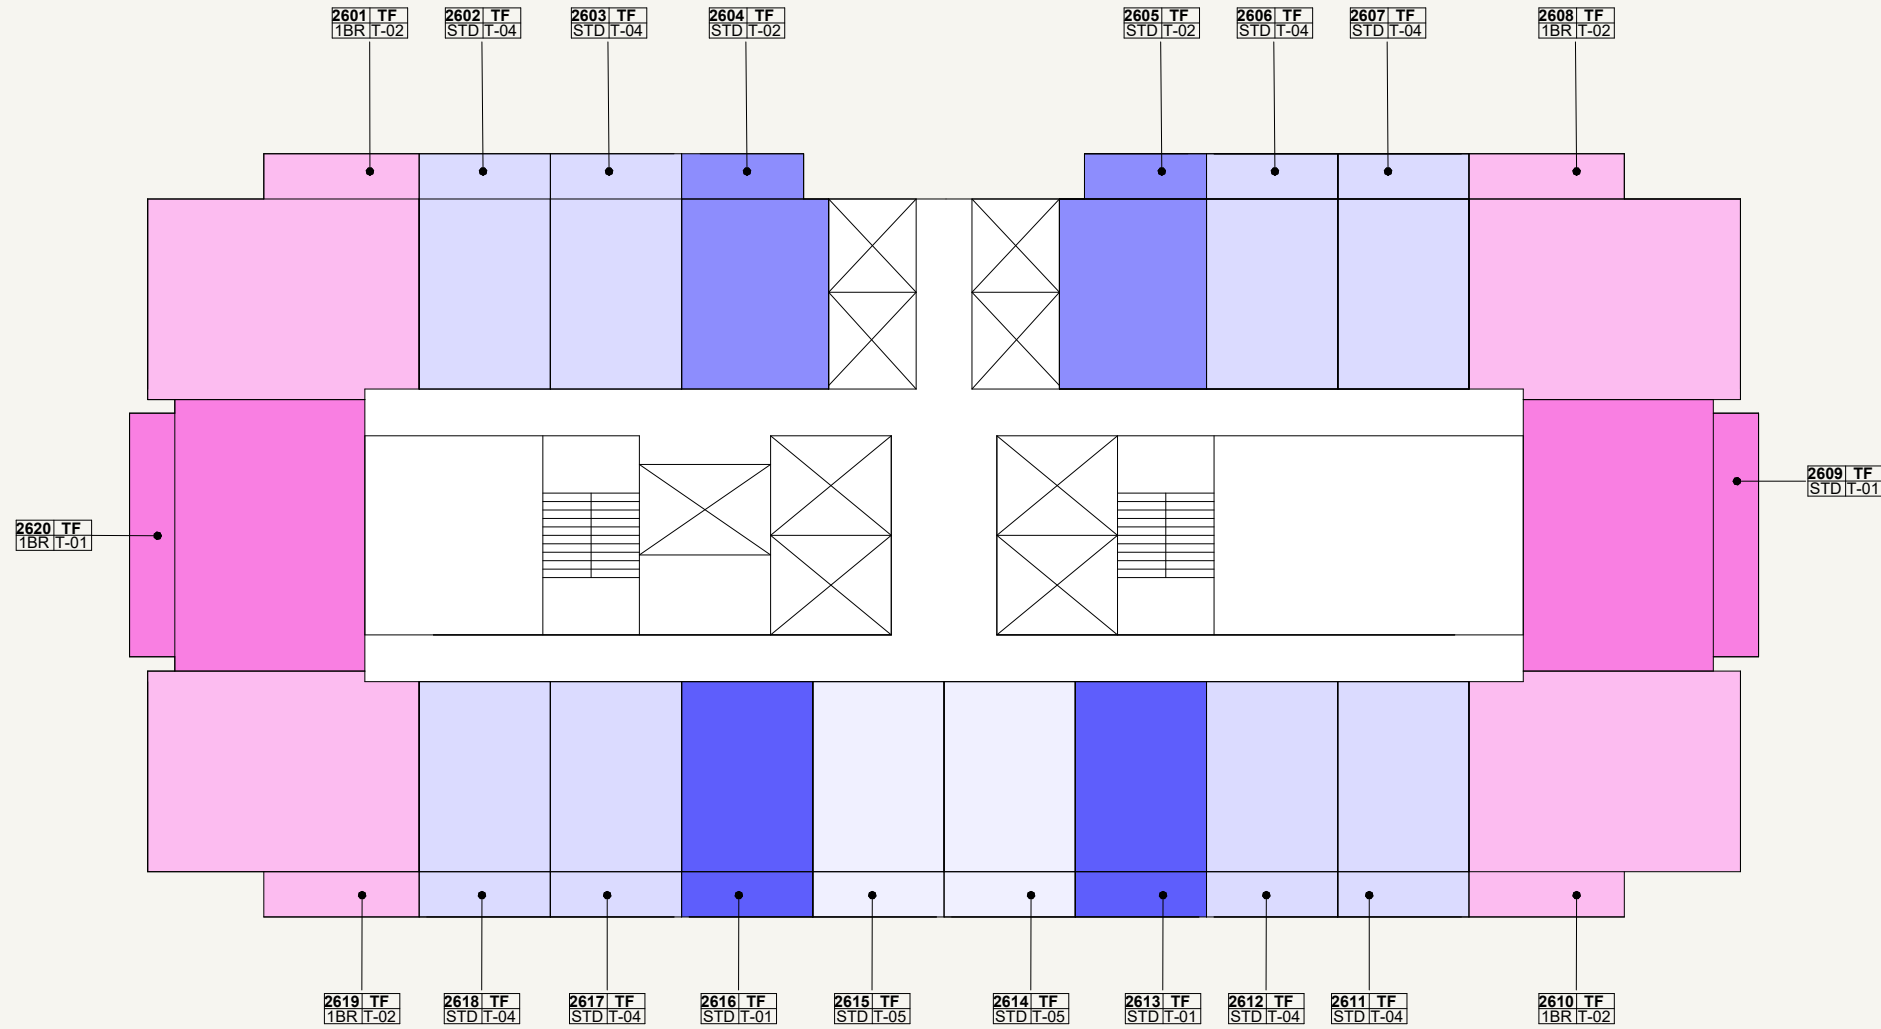


LEGEND

- | | | |
|--------|--------|--------|
| 1BR-01 | 2BR-01 | STD-02 |
| 1BR-02 | 2BR-02 | STD-03 |
| 1BR-03 | 3BR-01 | STD-04 |
| 1BR-04 | STD-01 | STD-05 |

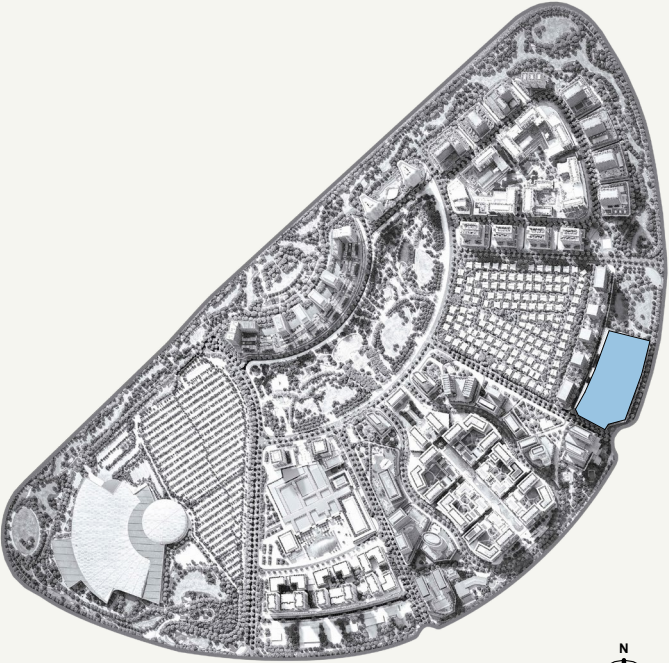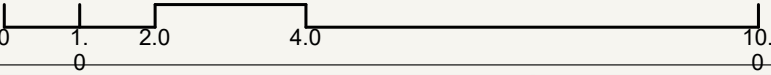

SCALE: N.T.S

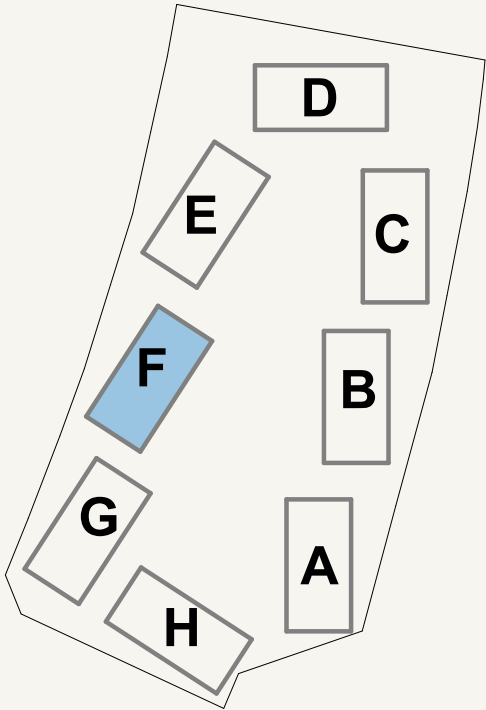

SCALE: N.T.S




AZIZI
Milan

FLOOR NO:
26TH FLOOR



UNIT TYPE:
APARTMENTS

DISCLAIMER:
THE COLORED MARKETING FLOOR PLANS PROVIDED BY THE DEVELOPER ARE FOR ILLUSTRATIVE PURPOSES ONLY. ACTUAL DIMENSIONS, LAYOUT, AND FINISHES MAY VARY FROM THOSE DEPICTED IN THE PLANS. FURNITURE, FIXTURES, AND EQUIPMENT SHOWN IN THE PLANS ARE FOR DECORATIVE PURPOSES ONLY AND ARE NOT INCLUDED IN THE PURCHASE OR LEASE OF THE PROPERTY. THE DEVELOPER RESERVES THE RIGHT TO MAKE MODIFICATIONS, REVISIONS, AND CHANGES TO THE FLOOR PLANS, SPECIFICATIONS, AND FEATURES WITHOUT PRIOR NOTICE.


PROJECT NAME / BUILDING:
AM44 / TOWER-F

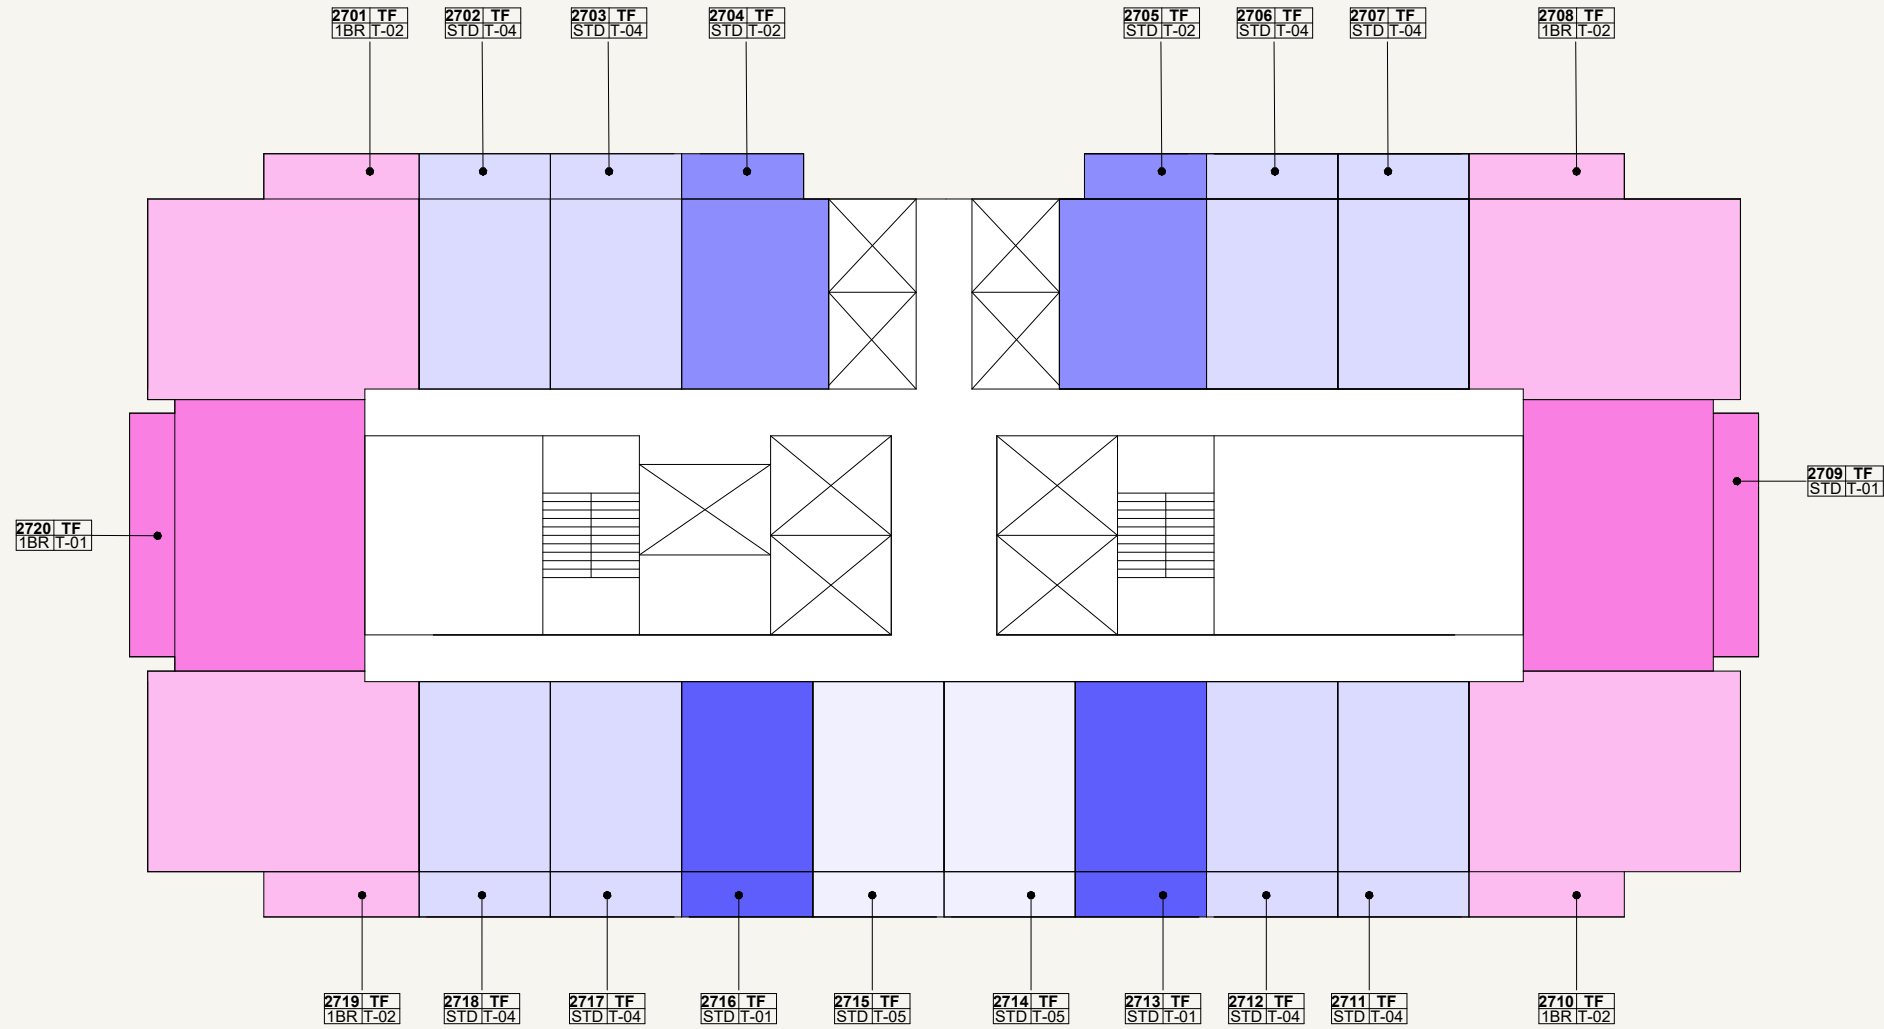

- LEGEND
- | | | |
|--------|--------|--------|
| 1BR-01 | 2BR-01 | STD-02 |
| 1BR-02 | 2BR-02 | STD-03 |
| 1BR-03 | 3BR-01 | STD-04 |
| 1BR-04 | STD-01 | STD-05 |

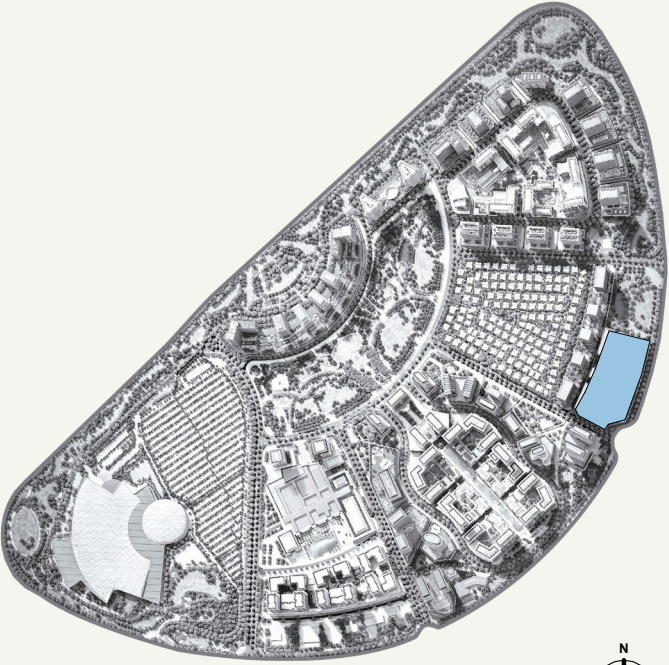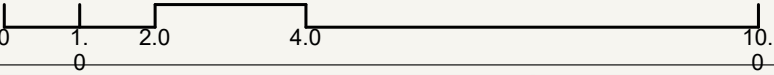

SCALE: N.T.S

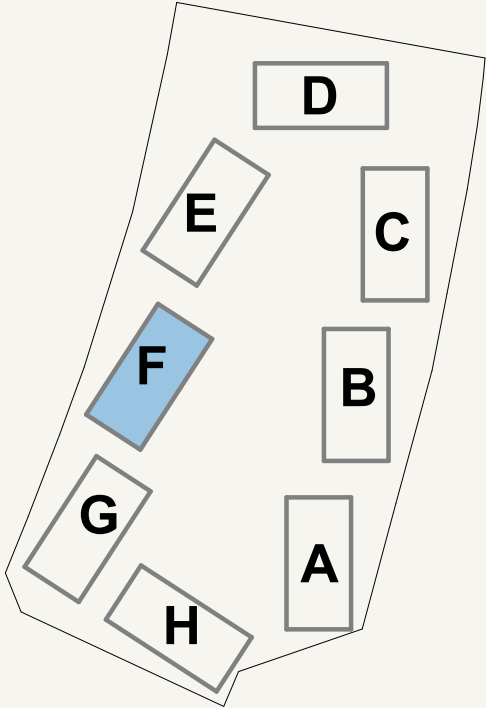

SCALE: N.T.S




AZIZI
Milan

FLOOR NO:
27TH FLOOR

UNIT TYPE:
APARTMENTS



DISCLAIMER:
THE COLORED MARKETING FLOOR PLANS PROVIDED BY THE DEVELOPER ARE FOR ILLUSTRATIVE PURPOSES ONLY. ACTUAL DIMENSIONS, LAYOUT, AND FINISHES MAY VARY FROM THOSE DEPICTED IN THE PLANS. FURNITURE, FIXTURES, AND EQUIPMENT SHOWN IN THE PLANS ARE FOR DECORATIVE PURPOSES ONLY AND ARE NOT INCLUDED IN THE PURCHASE OR LEASE OF THE PROPERTY. THE DEVELOPER RESERVES THE RIGHT TO MAKE MODIFICATIONS, REVISIONS, AND CHANGES TO THE FLOOR PLANS, SPECIFICATIONS, AND FEATURES WITHOUT PRIOR NOTICE.

PROJECT NAME / BUILDING:
AM44 / TOWER-F

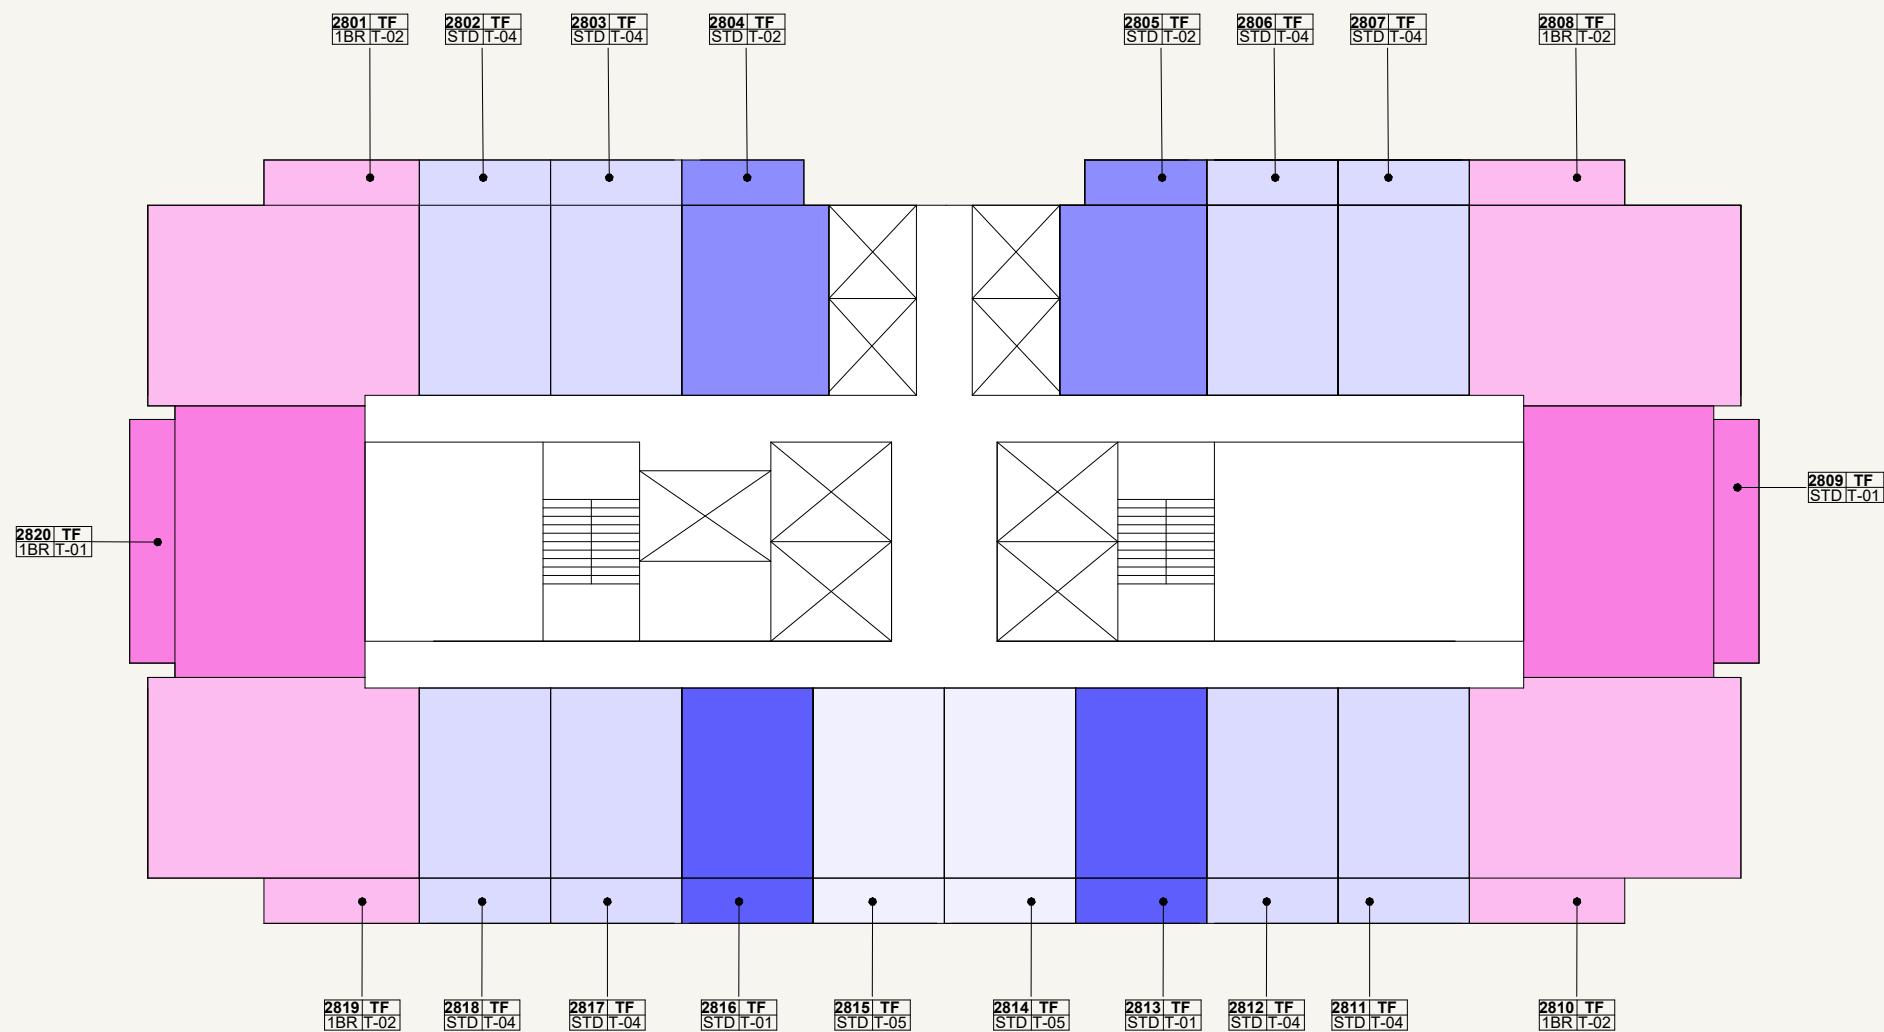


LEGEND

- | | | |
|--------|--------|--------|
| 1BR-01 | 2BR-01 | STD-02 |
| 1BR-02 | 2BR-02 | STD-03 |
| 1BR-03 | 3BR-01 | STD-04 |
| 1BR-04 | STD-01 | STD-05 |

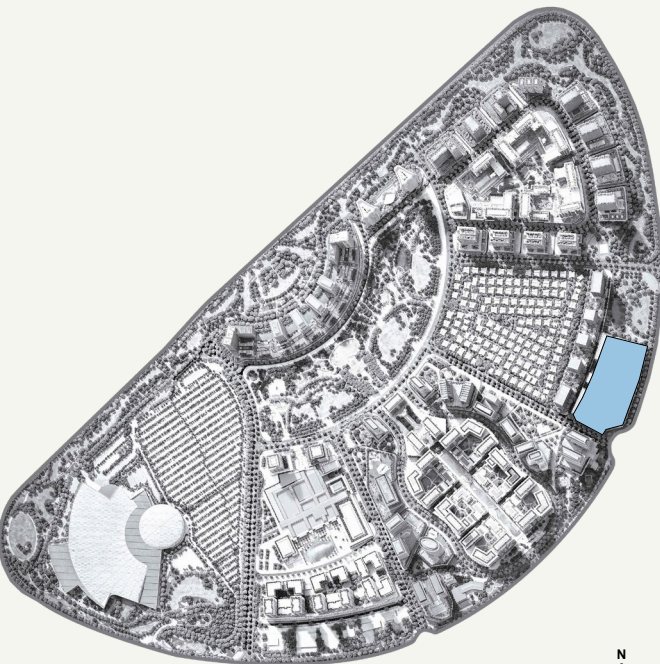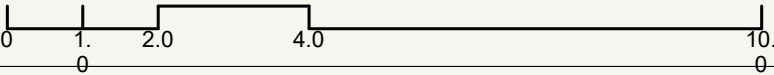

SCALE: N.T.S

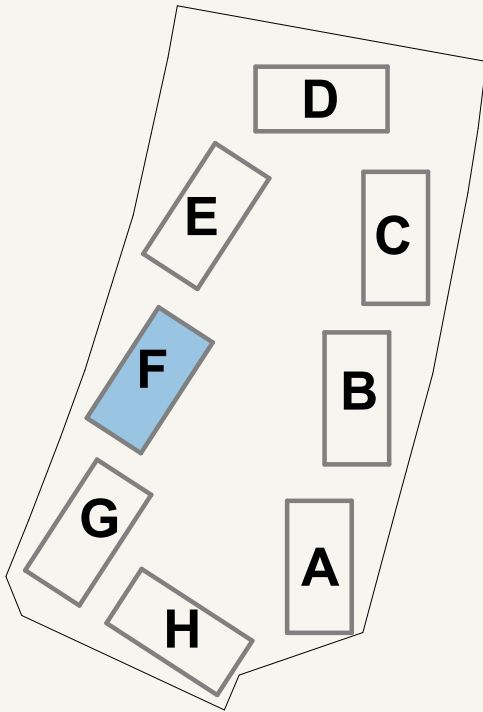

SCALE: N.T.S


AZIZI
Milan

FLOOR NO:
28TH FLOOR



UNIT TYPE:
APARTMENTS

DISCLAIMER:
THE COLORED MARKETING FLOOR PLANS PROVIDED BY THE DEVELOPER ARE FOR ILLUSTRATIVE PURPOSES ONLY. ACTUAL DIMENSIONS, LAYOUT, AND FINISHES MAY VARY FROM THOSE DEPICTED IN THE PLANS. FURNITURE, FIXTURES, AND EQUIPMENT SHOWN IN THE PLANS ARE FOR DECORATIVE PURPOSES ONLY AND ARE NOT INCLUDED IN THE PURCHASE OR LEASE OF THE PROPERTY. THE DEVELOPER RESERVES THE RIGHT TO MAKE MODIFICATIONS, REVISIONS, AND CHANGES TO THE FLOOR PLANS, SPECIFICATIONS, AND FEATURES WITHOUT PRIOR NOTICE.


PROJECT NAME / BUILDING:
AM44 / TOWER-F

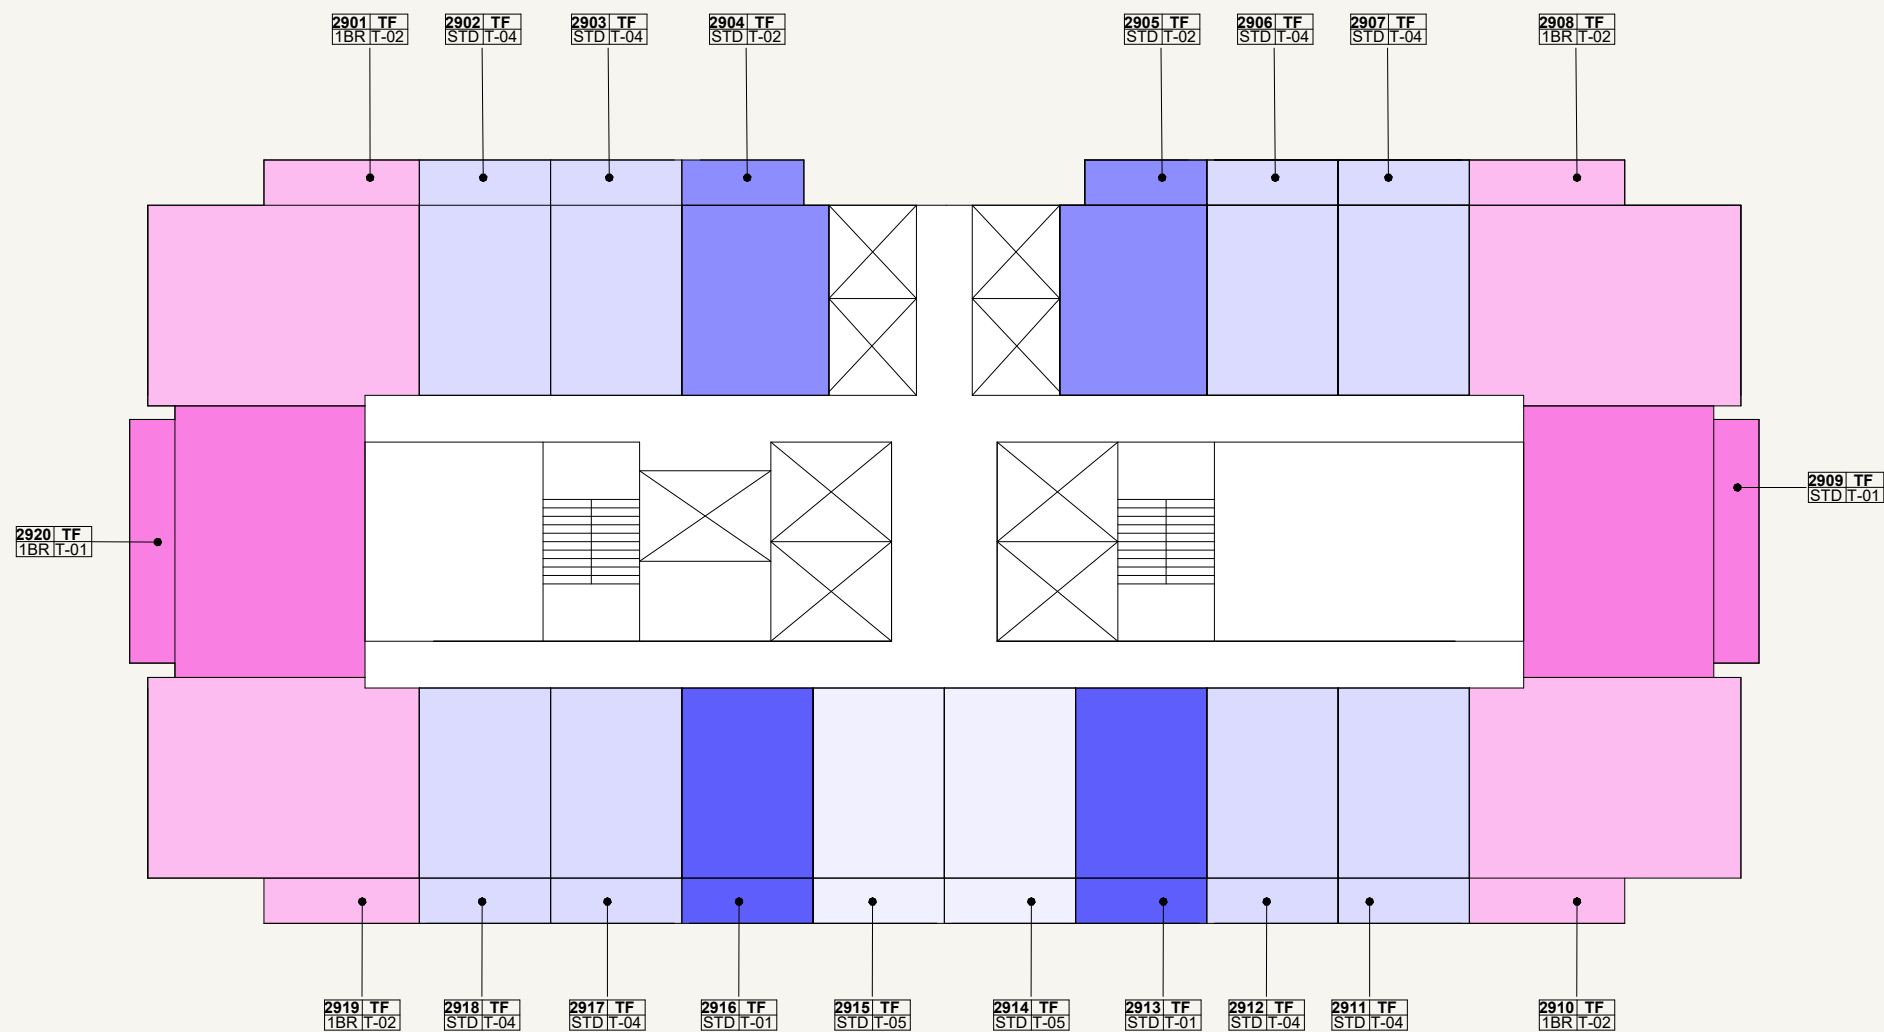

- LEGEND
- | | | |
|--------|--------|--------|
| 1BR-01 | 2BR-01 | STD-02 |
| 1BR-02 | 2BR-02 | STD-03 |
| 1BR-03 | 3BR-01 | STD-04 |
| 1BR-04 | STD-01 | STD-05 |

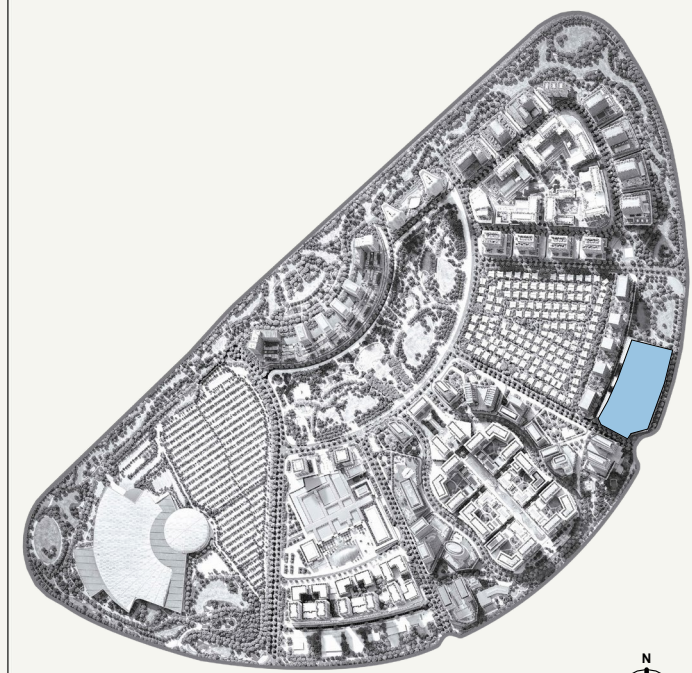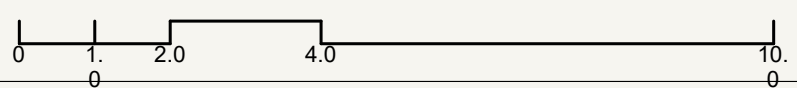

SCALE: N.T.S

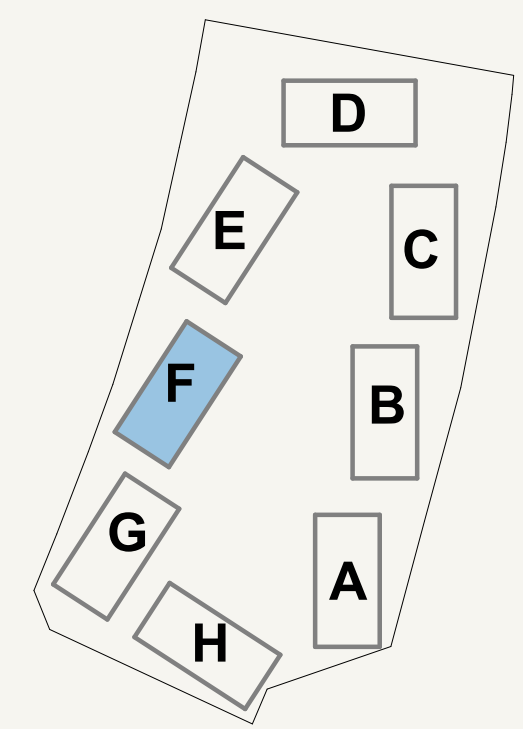

SCALE: N.T.S




FLOOR NO:
29TH FLOOR

UNIT TYPE:
APARTMENTS



DISCLAIMER:
THE COLORED MARKETING FLOOR PLANS PROVIDED BY THE DEVELOPER ARE FOR ILLUSTRATIVE PURPOSES ONLY. ACTUAL DIMENSIONS, LAYOUT, AND FINISHES MAY VARY FROM THOSE DEPICTED IN THE PLANS. FURNITURE, FIXTURES, AND EQUIPMENT SHOWN IN THE PLANS ARE FOR DECORATIVE PURPOSES ONLY AND ARE NOT INCLUDED IN THE PURCHASE OR LEASE OF THE PROPERTY. THE DEVELOPER RESERVES THE RIGHT TO MAKE MODIFICATIONS, REVISIONS, AND CHANGES TO THE FLOOR PLANS, SPECIFICATIONS, AND FEATURES WITHOUT PRIOR NOTICE.

PROJECT NAME / BUILDING:
AM44 / TOWER-F

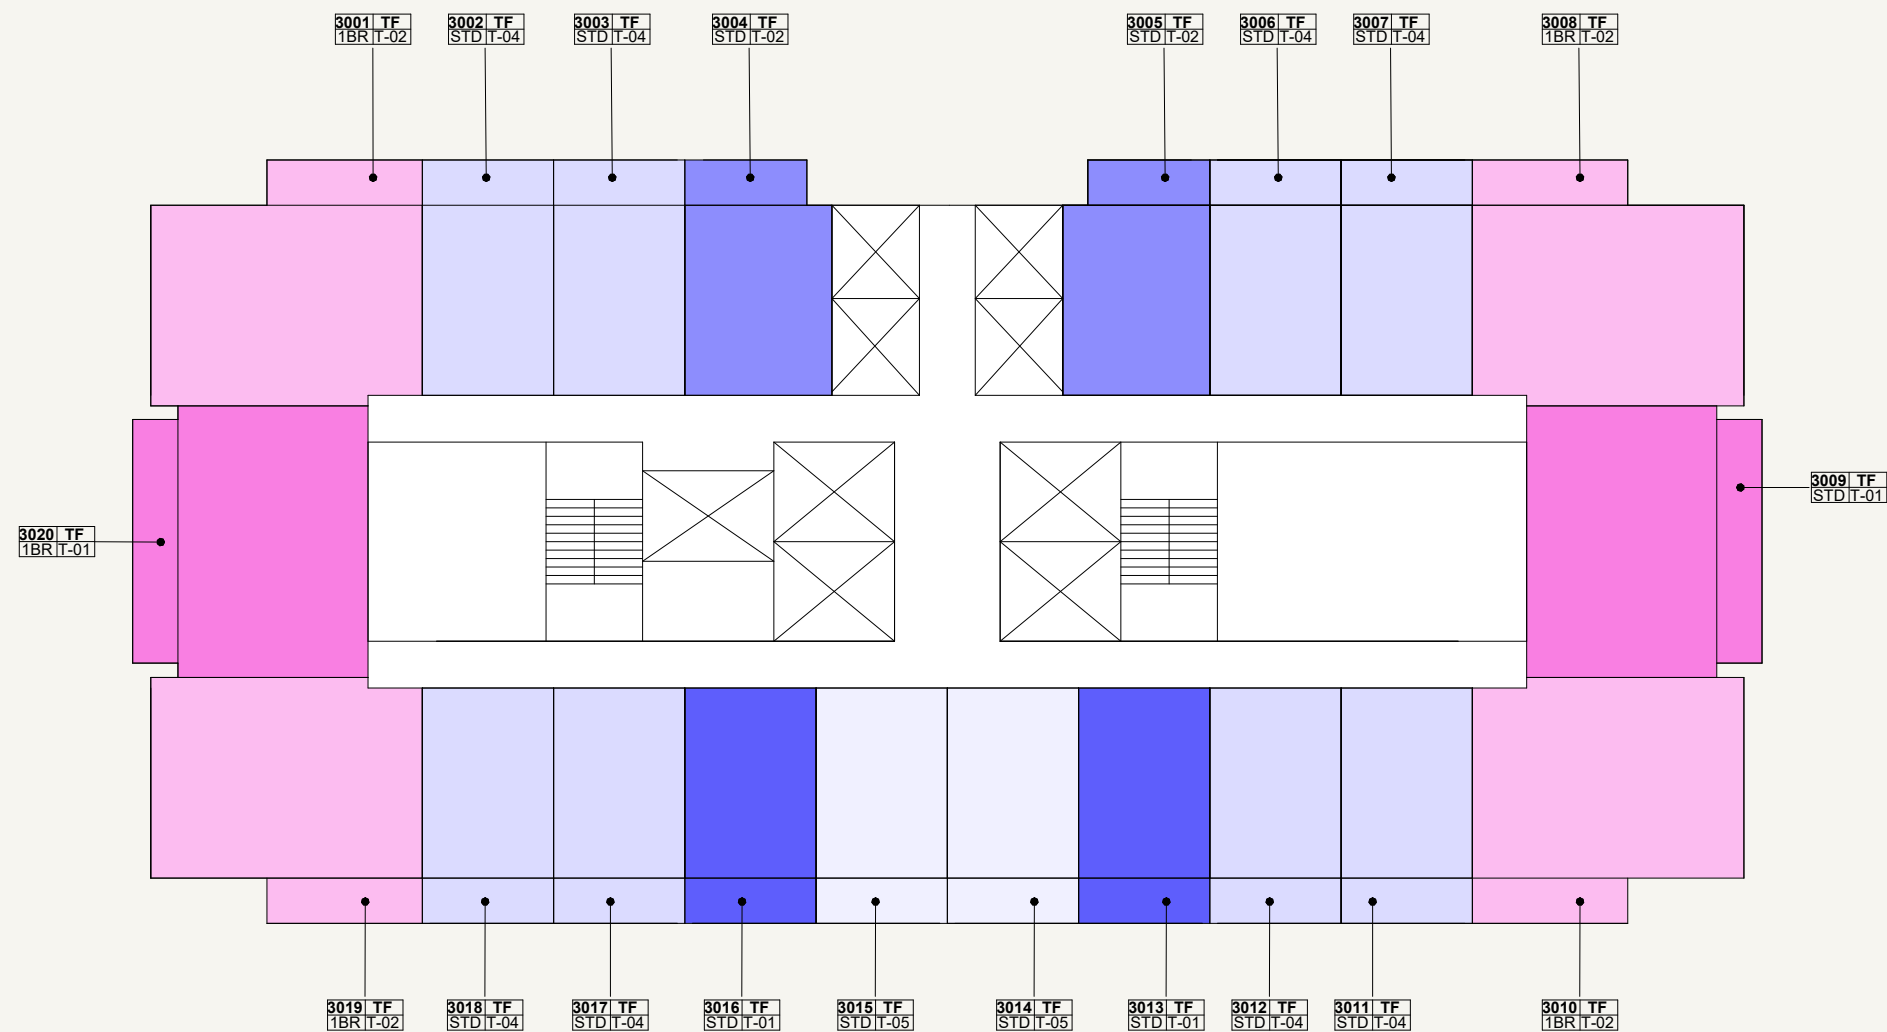


LEGEND

- | | | |
|--------|--------|--------|
| 1BR-01 | 2BR-01 | STD-02 |
| 1BR-02 | 2BR-02 | STD-03 |
| 1BR-03 | 3BR-01 | STD-04 |
| 1BR-04 | STD-01 | STD-05 |

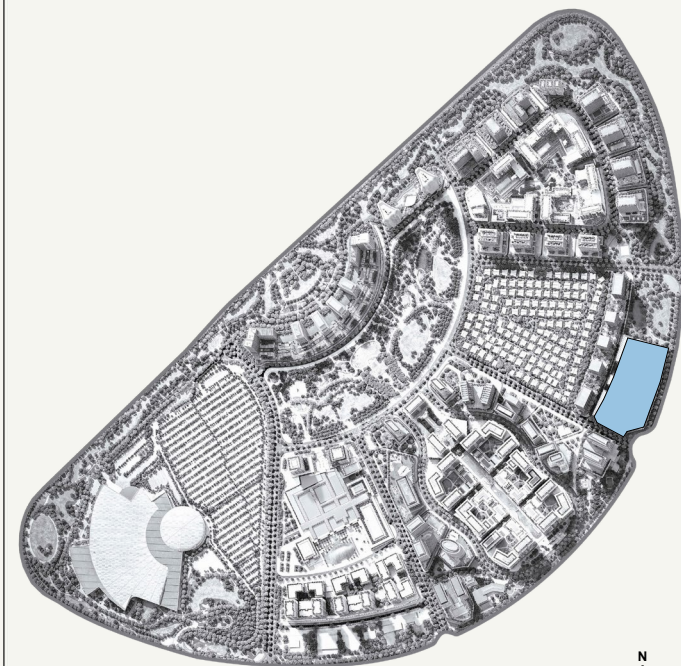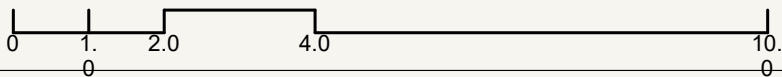

SCALE: N.T.S

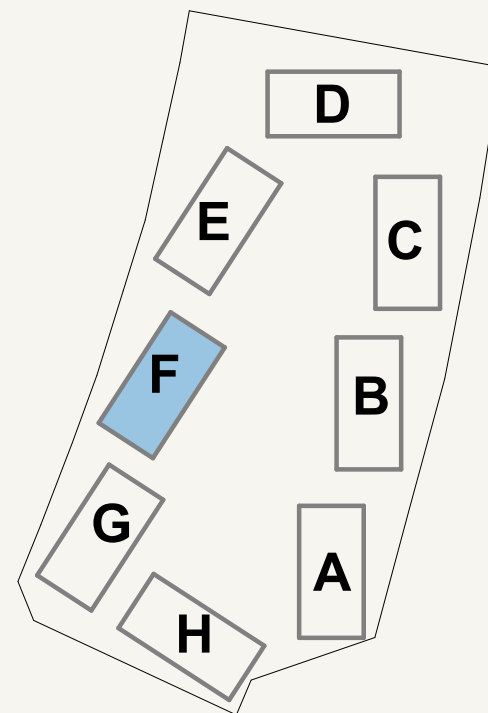

SCALE: N.T.S




AZIZI
Milan

FLOOR NO:
30TH FLOOR

UNIT TYPE:
APARTMENTS



DISCLAIMER:
THE COLORED MARKETING FLOOR PLANS PROVIDED BY THE DEVELOPER ARE FOR ILLUSTRATIVE PURPOSES ONLY. ACTUAL DIMENSIONS, LAYOUT, AND FINISHES MAY VARY FROM THOSE DEPICTED IN THE PLANS. FURNITURE, FIXTURES, AND EQUIPMENT SHOWN IN THE PLANS ARE FOR DECORATIVE PURPOSES ONLY AND ARE NOT INCLUDED IN THE PURCHASE OR LEASE OF THE PROPERTY. THE DEVELOPER RESERVES THE RIGHT TO MAKE MODIFICATIONS, REVISIONS, AND CHANGES TO THE FLOOR PLANS, SPECIFICATIONS, AND FEATURES WITHOUT PRIOR NOTICE.

PROJECT NAME / BUILDING:
AM44 / TOWER-F

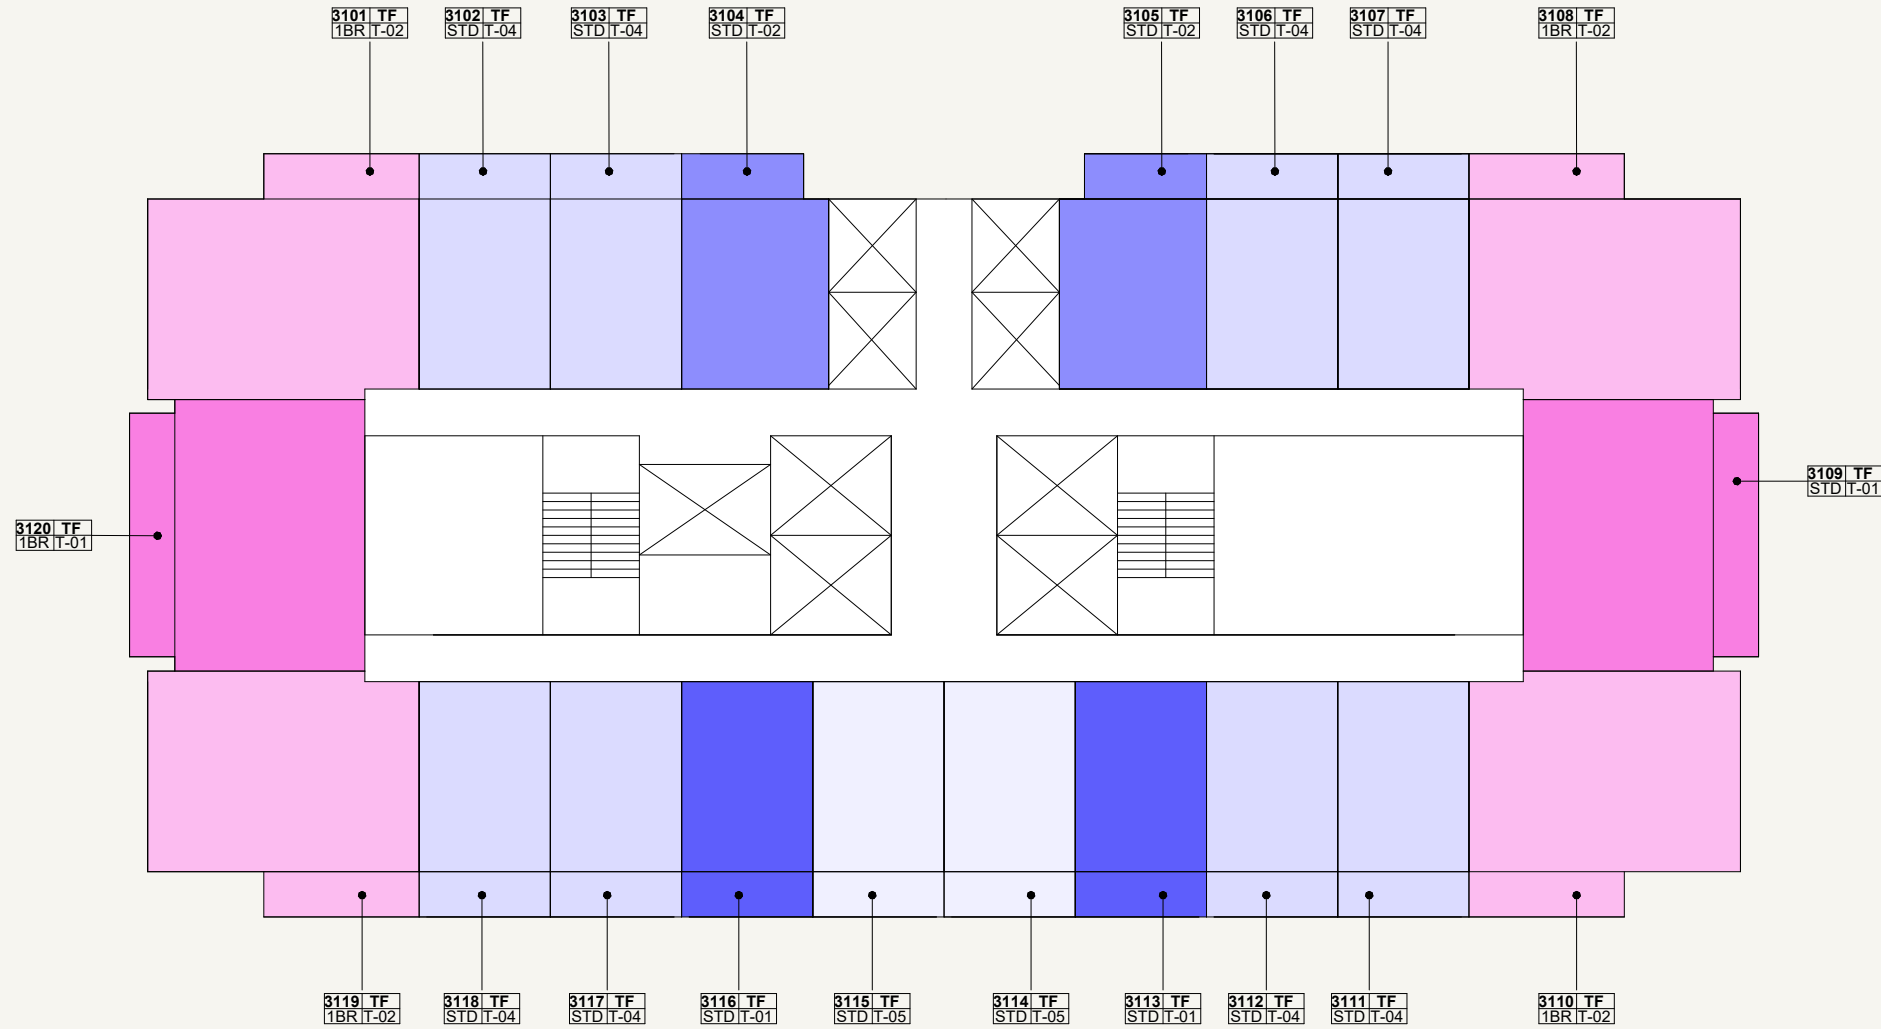


LEGEND

- | | | |
|--------|--------|--------|
| 1BR-01 | 2BR-01 | STD-02 |
| 1BR-02 | 2BR-02 | STD-03 |
| 1BR-03 | 3BR-01 | STD-04 |
| 1BR-04 | STD-01 | STD-05 |

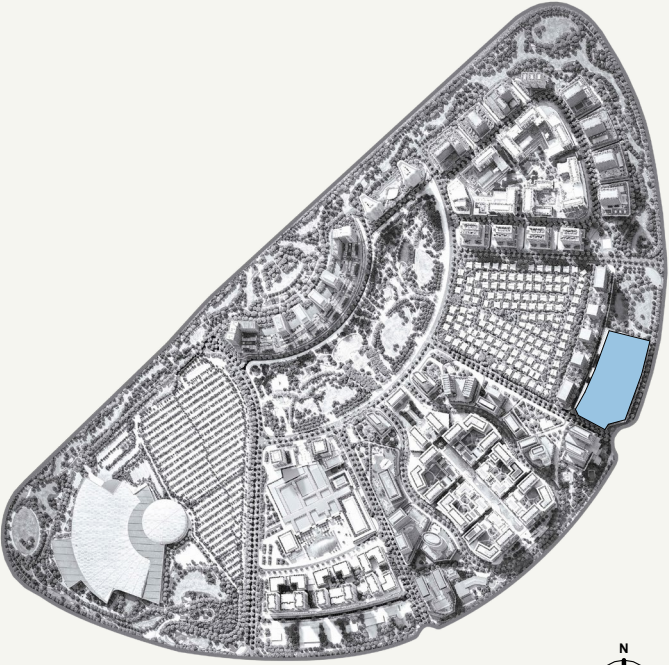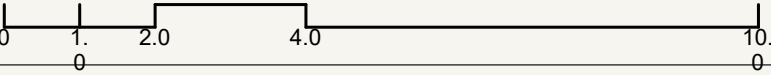

SCALE: N.T.S

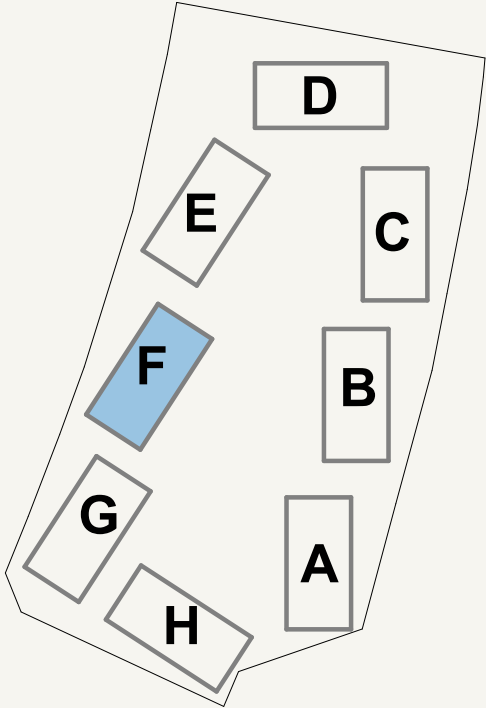

SCALE: N.T.S




AZIZI
Milan

FLOOR NO:
31ST FLOOR

UNIT TYPE:
APARTMENTS



DISCLAIMER:
THE COLORED MARKETING FLOOR PLANS PROVIDED BY THE DEVELOPER ARE FOR ILLUSTRATIVE PURPOSES ONLY. ACTUAL DIMENSIONS, LAYOUT, AND FINISHES MAY VARY FROM THOSE DEPICTED IN THE PLANS. FURNITURE, FIXTURES, AND EQUIPMENT SHOWN IN THE PLANS ARE FOR DECORATIVE PURPOSES ONLY AND ARE NOT INCLUDED IN THE PURCHASE OR LEASE OF THE PROPERTY. THE DEVELOPER RESERVES THE RIGHT TO MAKE MODIFICATIONS, REVISIONS, AND CHANGES TO THE FLOOR PLANS, SPECIFICATIONS, AND FEATURES WITHOUT PRIOR NOTICE.

PROJECT NAME / BUILDING:
AM44 / TOWER-F

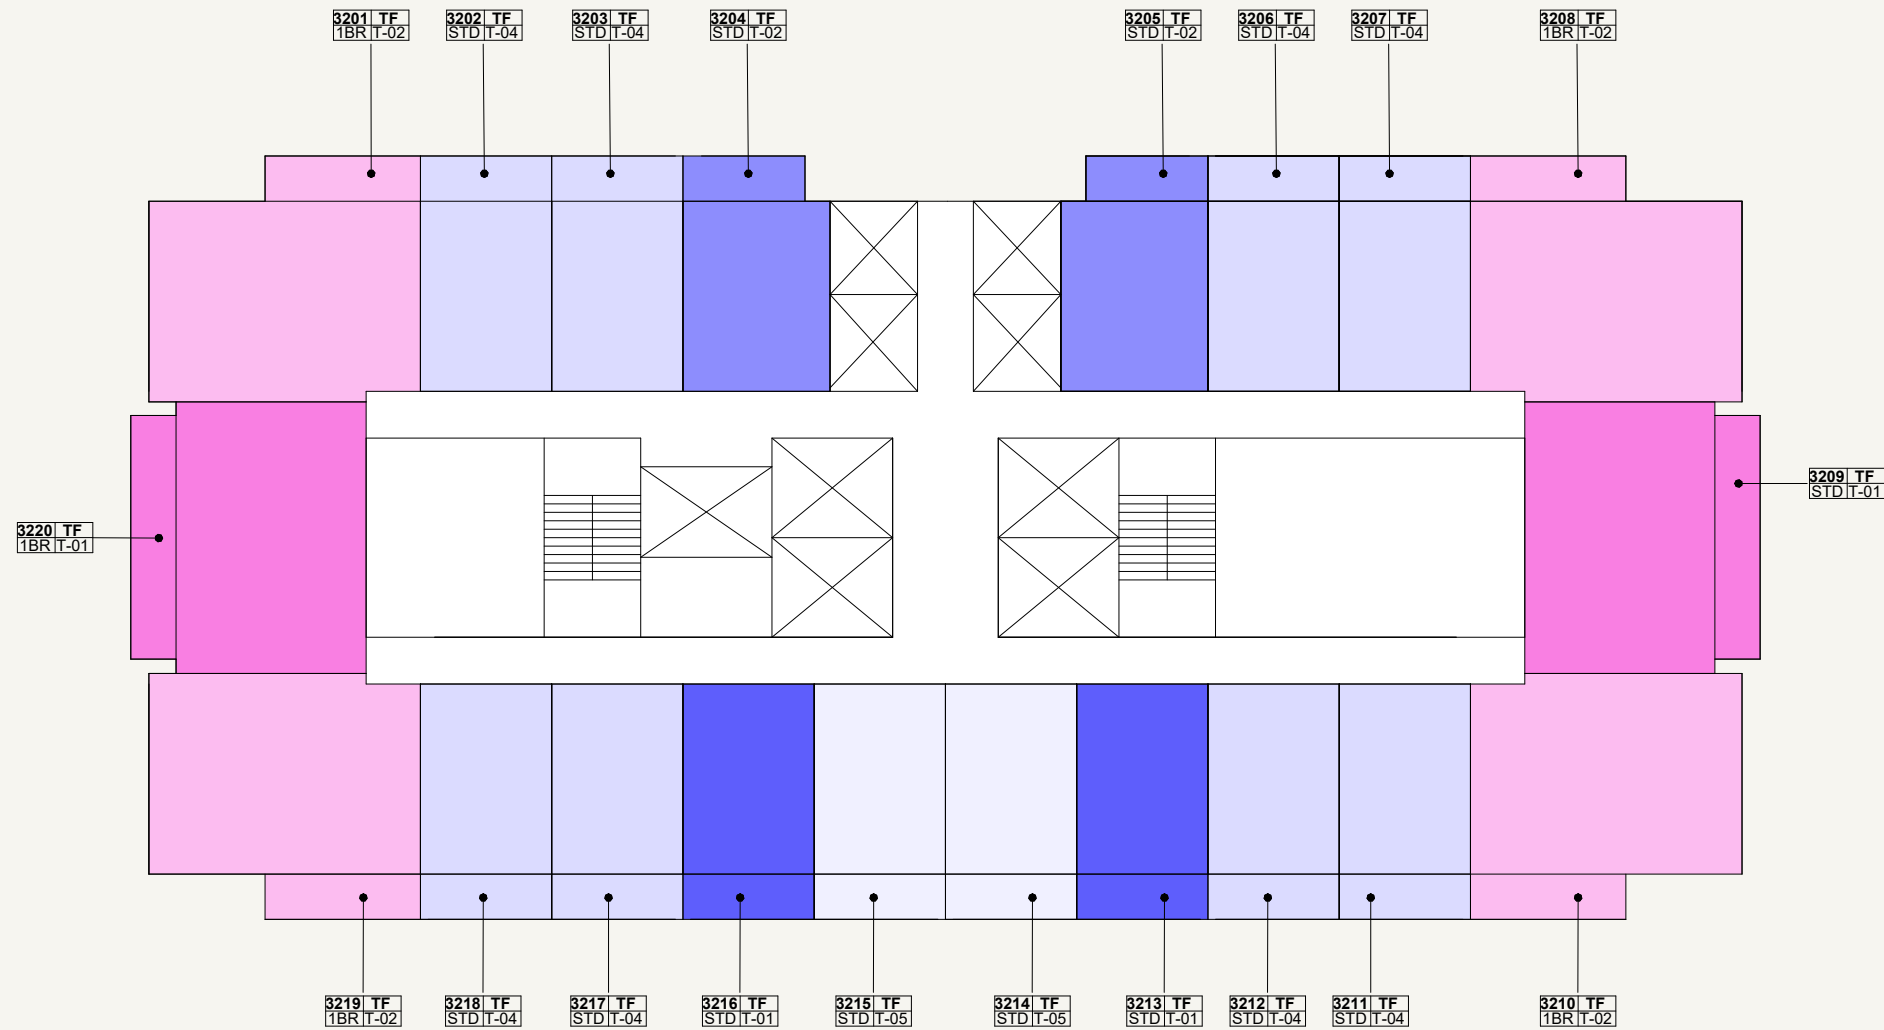


LEGEND

- | | | |
|--------|--------|--------|
| 1BR-01 | 2BR-01 | STD-02 |
| 1BR-02 | 2BR-02 | STD-03 |
| 1BR-03 | 3BR-01 | STD-04 |
| 1BR-04 | STD-01 | STD-05 |

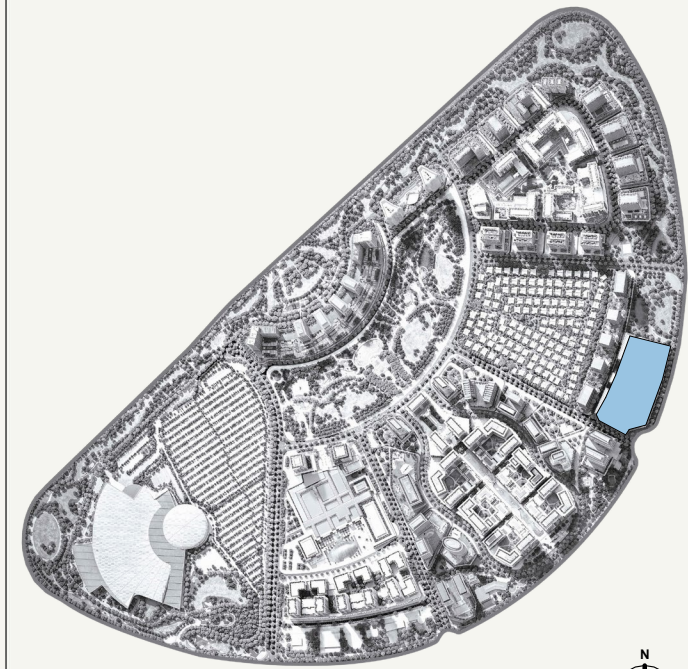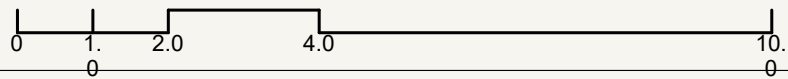

SCALE: N.T.S

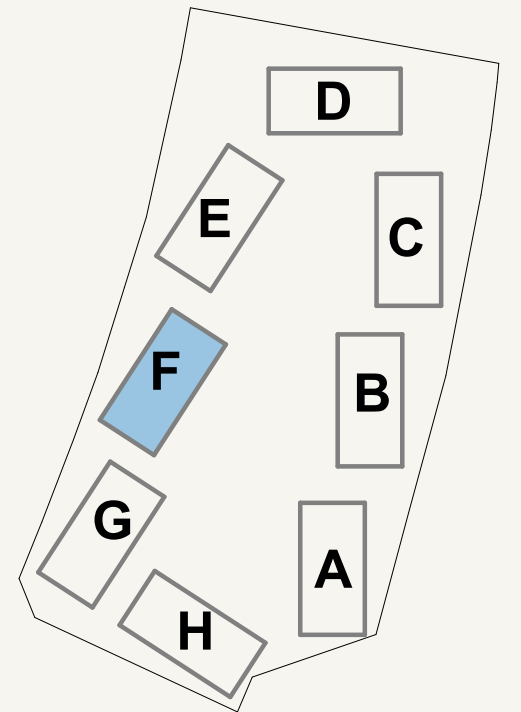

SCALE: N.T.S




AZIZI
Milan

FLOOR NO:
32ND FLOOR

UNIT TYPE:
APARTMENTS



DISCLAIMER:
THE COLORED MARKETING FLOOR PLANS PROVIDED BY THE DEVELOPER ARE FOR ILLUSTRATIVE PURPOSES ONLY. ACTUAL DIMENSIONS, LAYOUT, AND FINISHES MAY VARY FROM THOSE DEPICTED IN THE PLANS. FURNITURE, FIXTURES, AND EQUIPMENT SHOWN IN THE PLANS ARE FOR DECORATIVE PURPOSES ONLY AND ARE NOT INCLUDED IN THE PURCHASE OR LEASE OF THE PROPERTY. THE DEVELOPER RESERVES THE RIGHT TO MAKE MODIFICATIONS, REVISIONS, AND CHANGES TO THE FLOOR PLANS, SPECIFICATIONS, AND FEATURES WITHOUT PRIOR NOTICE.

PROJECT NAME / BUILDING:
AM44 / TOWER-F

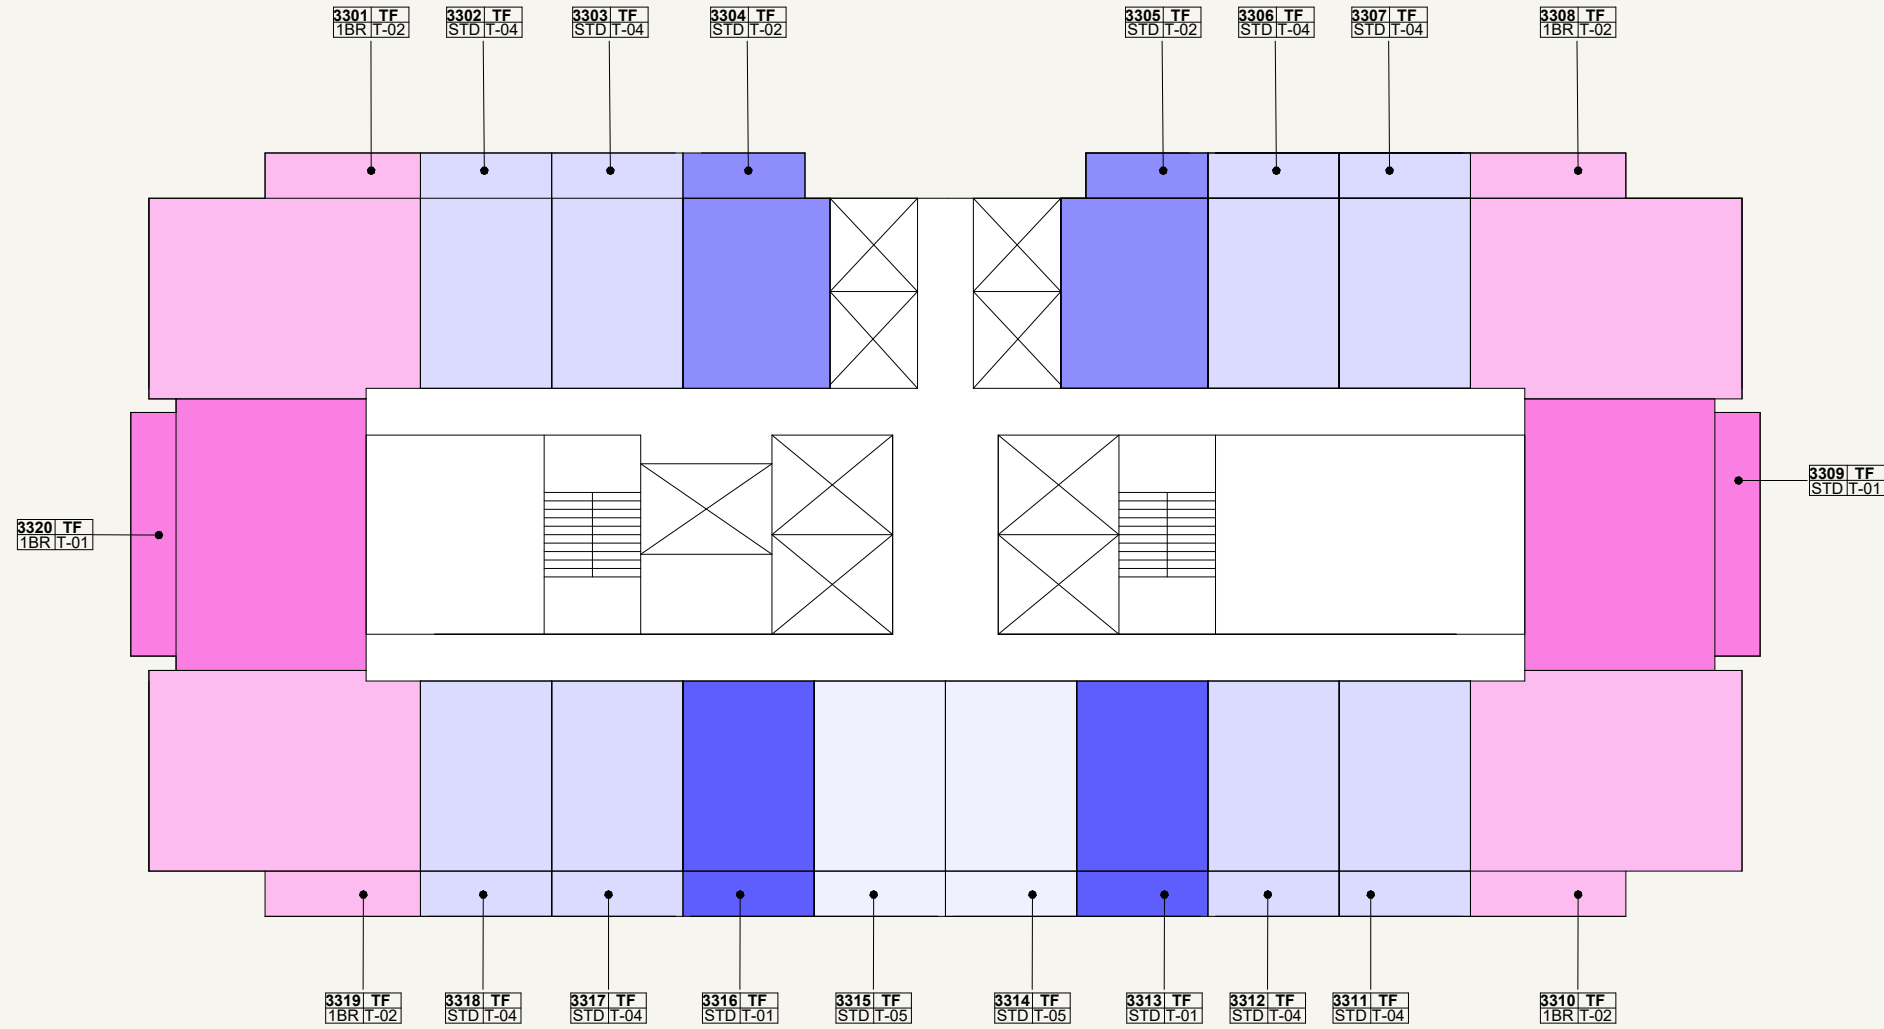


LEGEND

1BR-01	2BR-01	STD-02
1BR-02	2BR-02	STD-03
1BR-03	3BR-01	STD-04
1BR-04	STD-01	STD-05

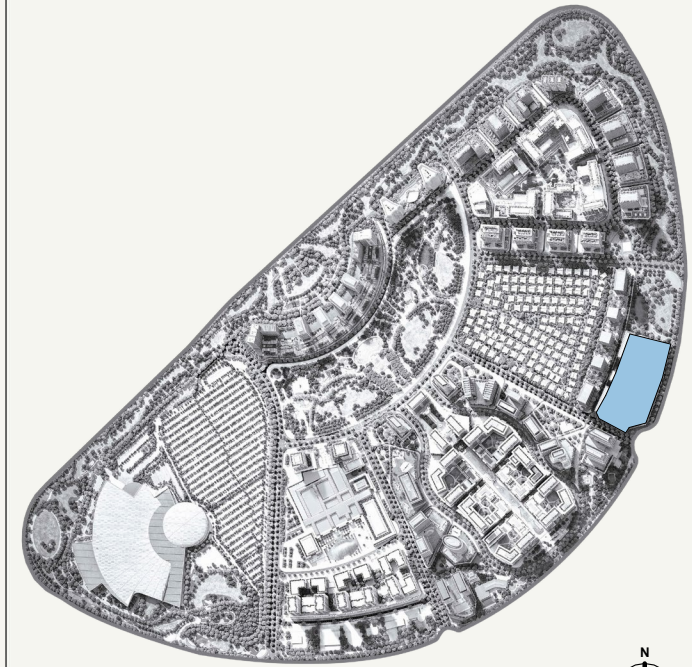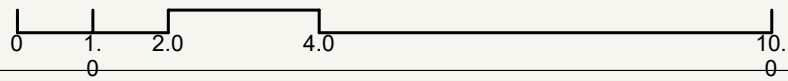

SCALE: N.T.S

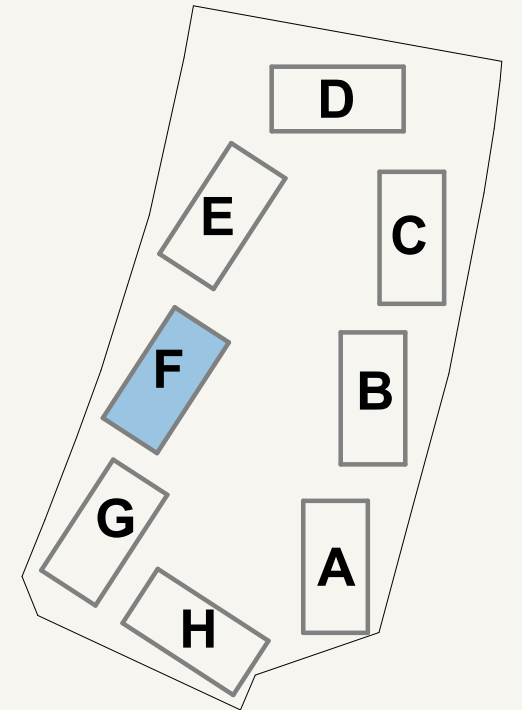

SCALE: N.T.S




AZIZI
Milan

FLOOR NO:
33RD FLOOR

UNIT TYPE:
APARTMENTS



DISCLAIMER:
THE COLORED MARKETING FLOOR PLANS PROVIDED BY THE DEVELOPER ARE FOR ILLUSTRATIVE PURPOSES ONLY. ACTUAL DIMENSIONS, LAYOUT, AND FINISHES MAY VARY FROM THOSE DEPICTED IN THE PLANS. FURNITURE, FIXTURES, AND EQUIPMENT SHOWN IN THE PLANS ARE FOR DECORATIVE PURPOSES ONLY AND ARE NOT INCLUDED IN THE PURCHASE OR LEASE OF THE PROPERTY. THE DEVELOPER RESERVES THE RIGHT TO MAKE MODIFICATIONS, REVISIONS, AND CHANGES TO THE FLOOR PLANS, SPECIFICATIONS, AND FEATURES WITHOUT PRIOR NOTICE.

PROJECT NAME / BUILDING:
AM44 / TOWER-F

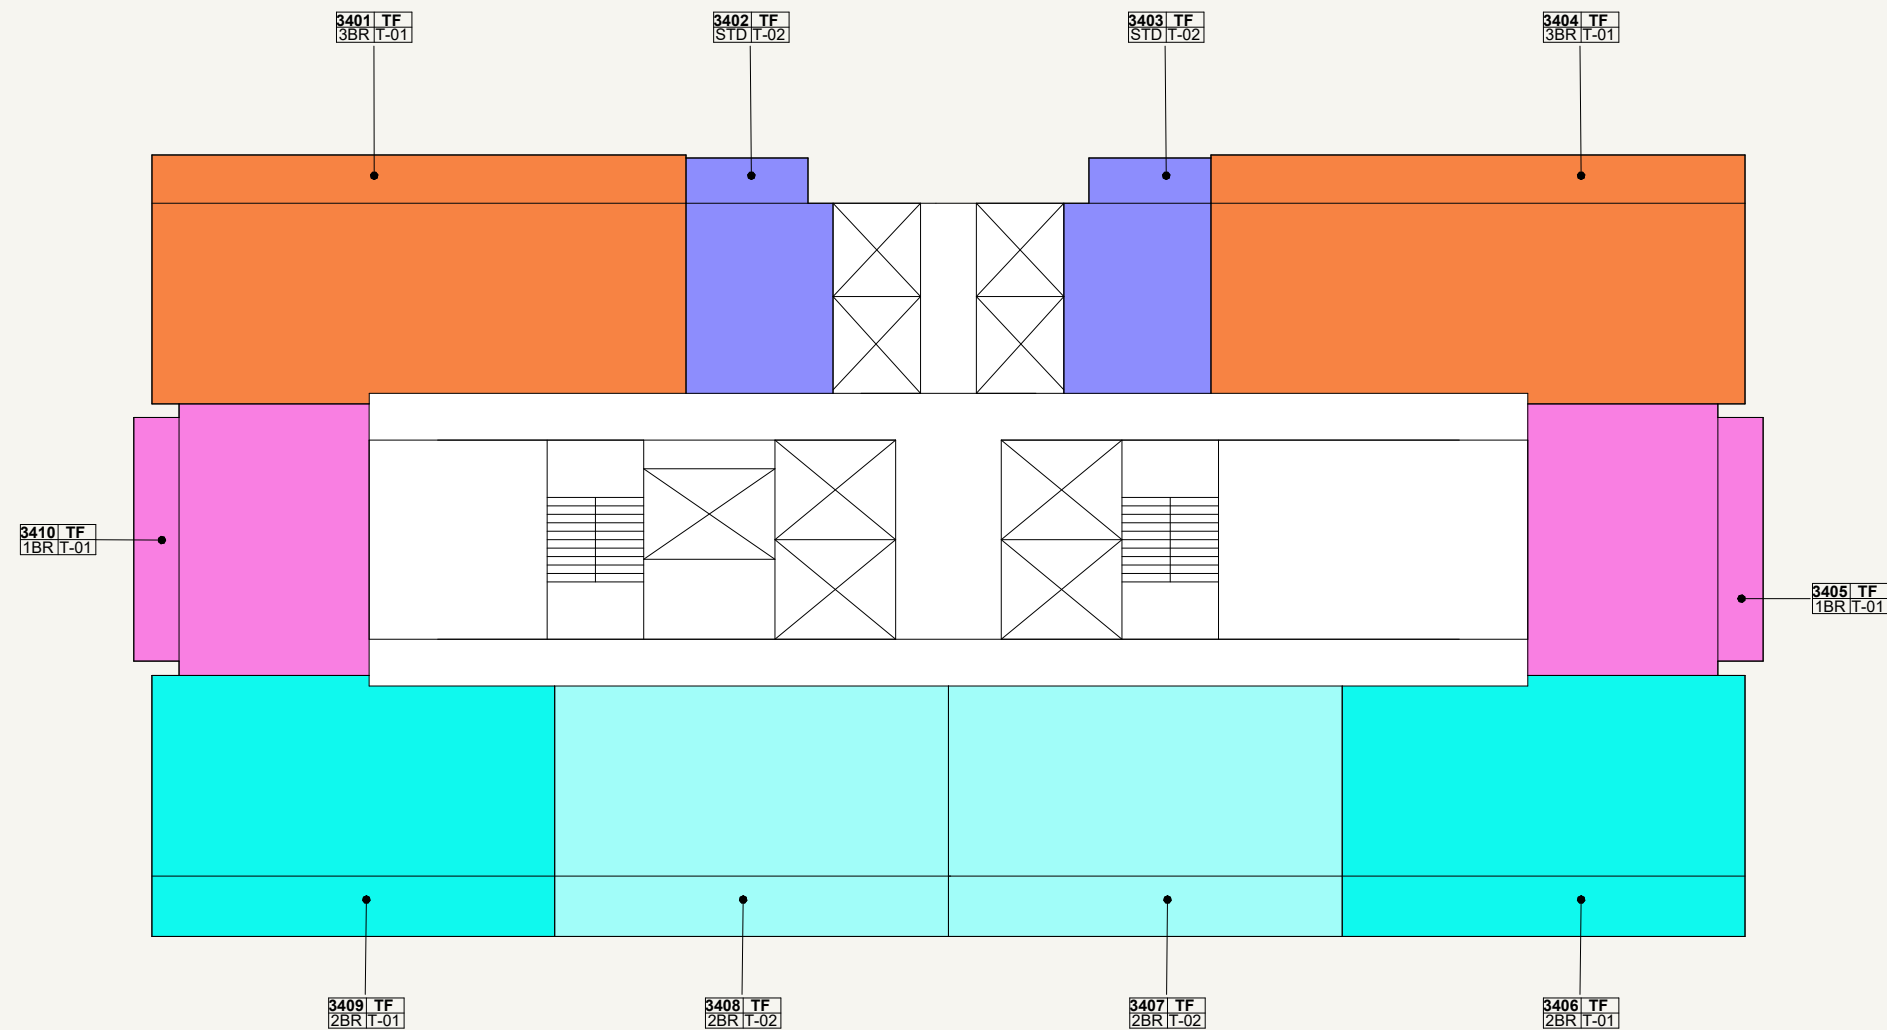


LEGEND

1BR-01	2BR-01	STD-02
1BR-02	2BR-02	STD-03
1BR-03	3BR-01	STD-04
1BR-04	STD-01	STD-05

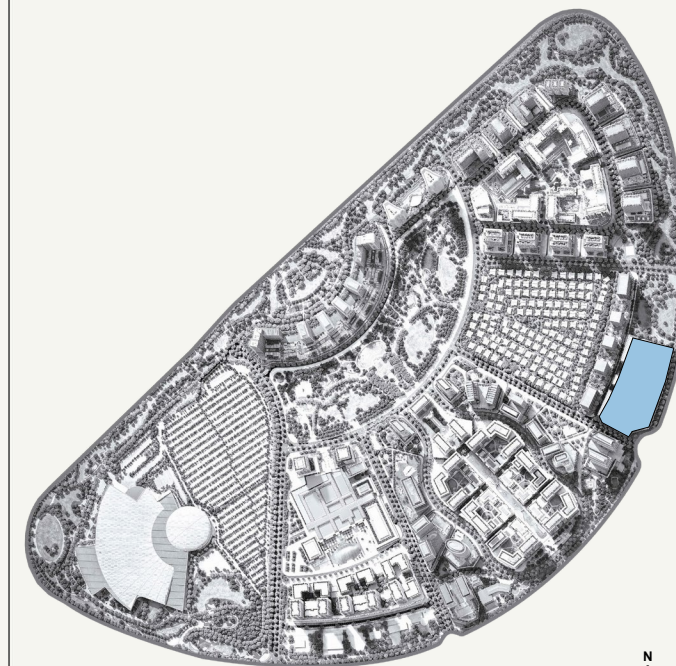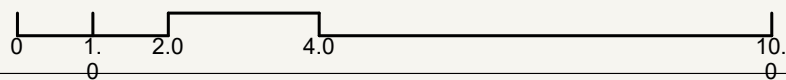

SCALE: N.T.S

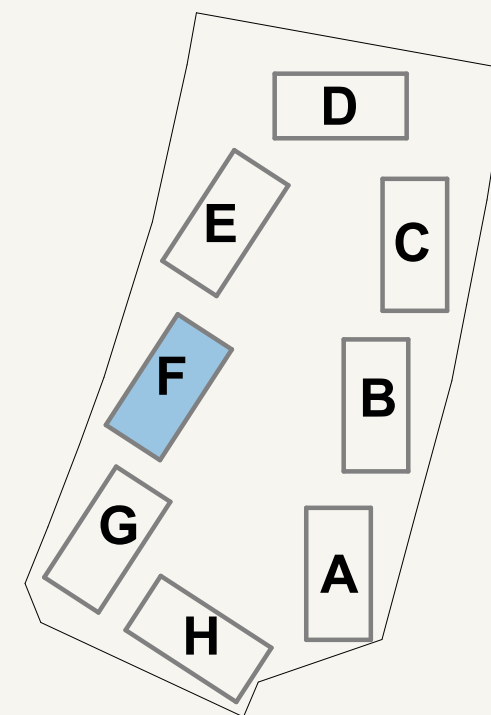

SCALE: N.T.S




AZIZI
Milan

FLOOR NO:
34TH FLOOR

UNIT TYPE:
APARTMENTS



DISCLAIMER:
THE COLORED MARKETING FLOOR PLANS PROVIDED BY THE DEVELOPER ARE FOR ILLUSTRATIVE PURPOSES ONLY. ACTUAL DIMENSIONS, LAYOUT, AND FINISHES MAY VARY FROM THOSE DEPICTED IN THE PLANS. FURNITURE, FIXTURES, AND EQUIPMENT SHOWN IN THE PLANS ARE FOR DECORATIVE PURPOSES ONLY AND ARE NOT INCLUDED IN THE PURCHASE OR LEASE OF THE PROPERTY. THE DEVELOPER RESERVES THE RIGHT TO MAKE MODIFICATIONS, REVISIONS, AND CHANGES TO THE FLOOR PLANS, SPECIFICATIONS, AND FEATURES WITHOUT PRIOR NOTICE.

PROJECT NAME / BUILDING:
AM44 / TOWER-F

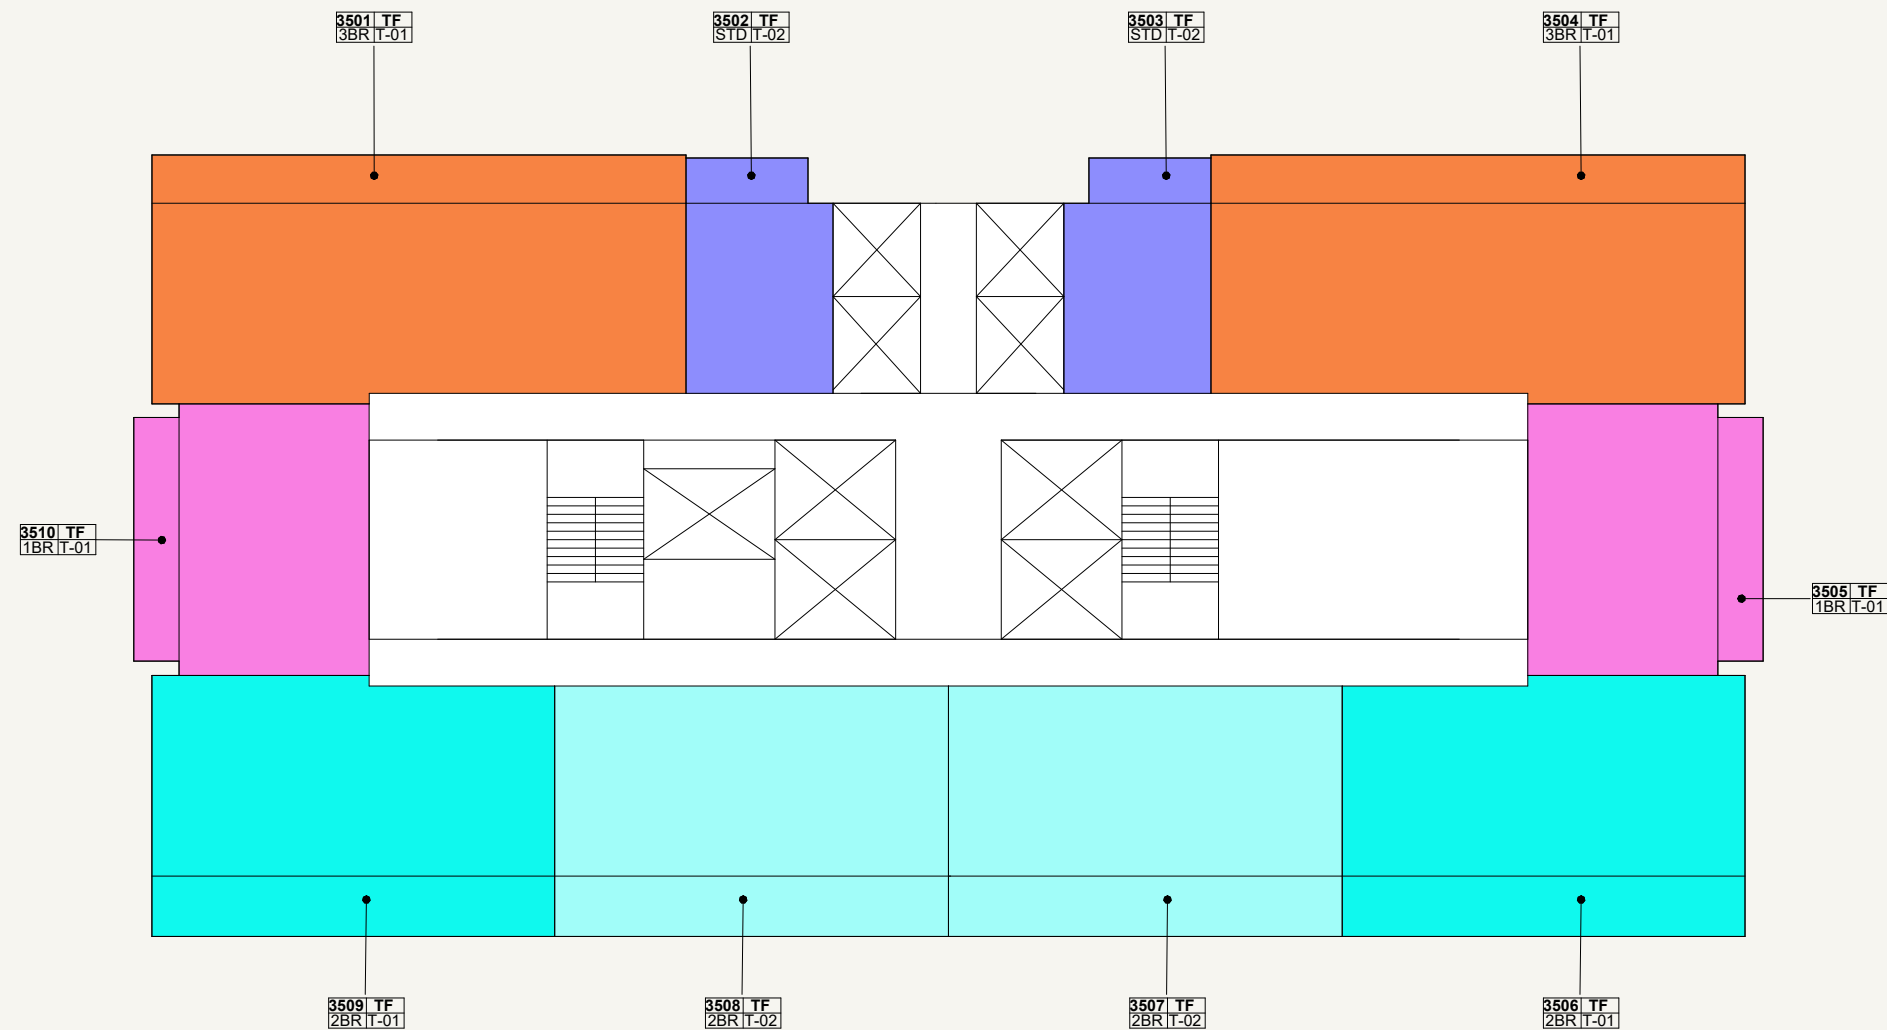


LEGEND

1BR-01	2BR-01	STD-02
1BR-02	2BR-02	STD-03
1BR-03	3BR-01	STD-04
1BR-04	STD-01	STD-05

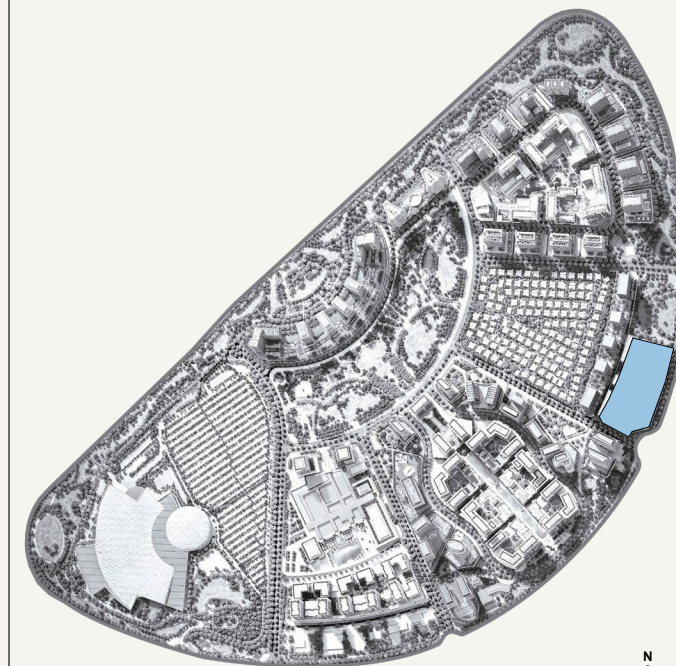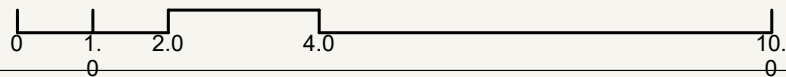

SCALE: N.T.S

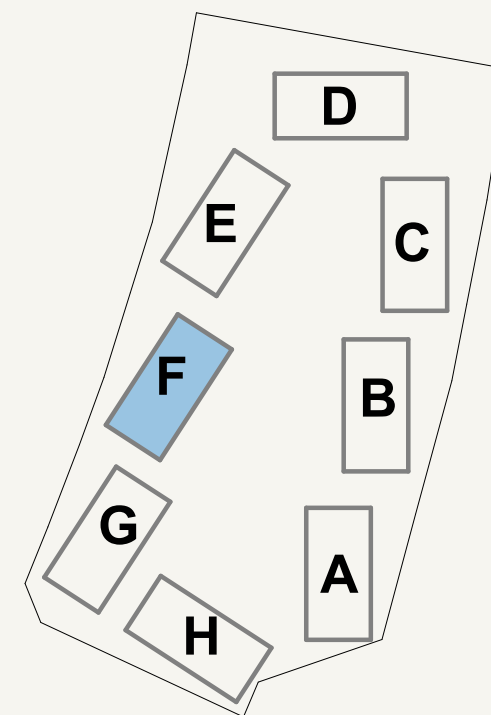

SCALE: N.T.S




AZIZI
Milan

FLOOR NO:
35TH FLOOR

UNIT TYPE:
APARTMENTS



DISCLAIMER:
THE COLORED MARKETING FLOOR PLANS PROVIDED BY THE DEVELOPER ARE FOR ILLUSTRATIVE PURPOSES ONLY. ACTUAL DIMENSIONS, LAYOUT, AND FINISHES MAY VARY FROM THOSE DEPICTED IN THE PLANS. FURNITURE, FIXTURES, AND EQUIPMENT SHOWN IN THE PLANS ARE FOR DECORATIVE PURPOSES ONLY AND ARE NOT INCLUDED IN THE PURCHASE OR LEASE OF THE PROPERTY. THE DEVELOPER RESERVES THE RIGHT TO MAKE MODIFICATIONS, REVISIONS, AND CHANGES TO THE FLOOR PLANS, SPECIFICATIONS, AND FEATURES WITHOUT PRIOR NOTICE.

PROJECT NAME / BUILDING:
AM44 / TOWER-F

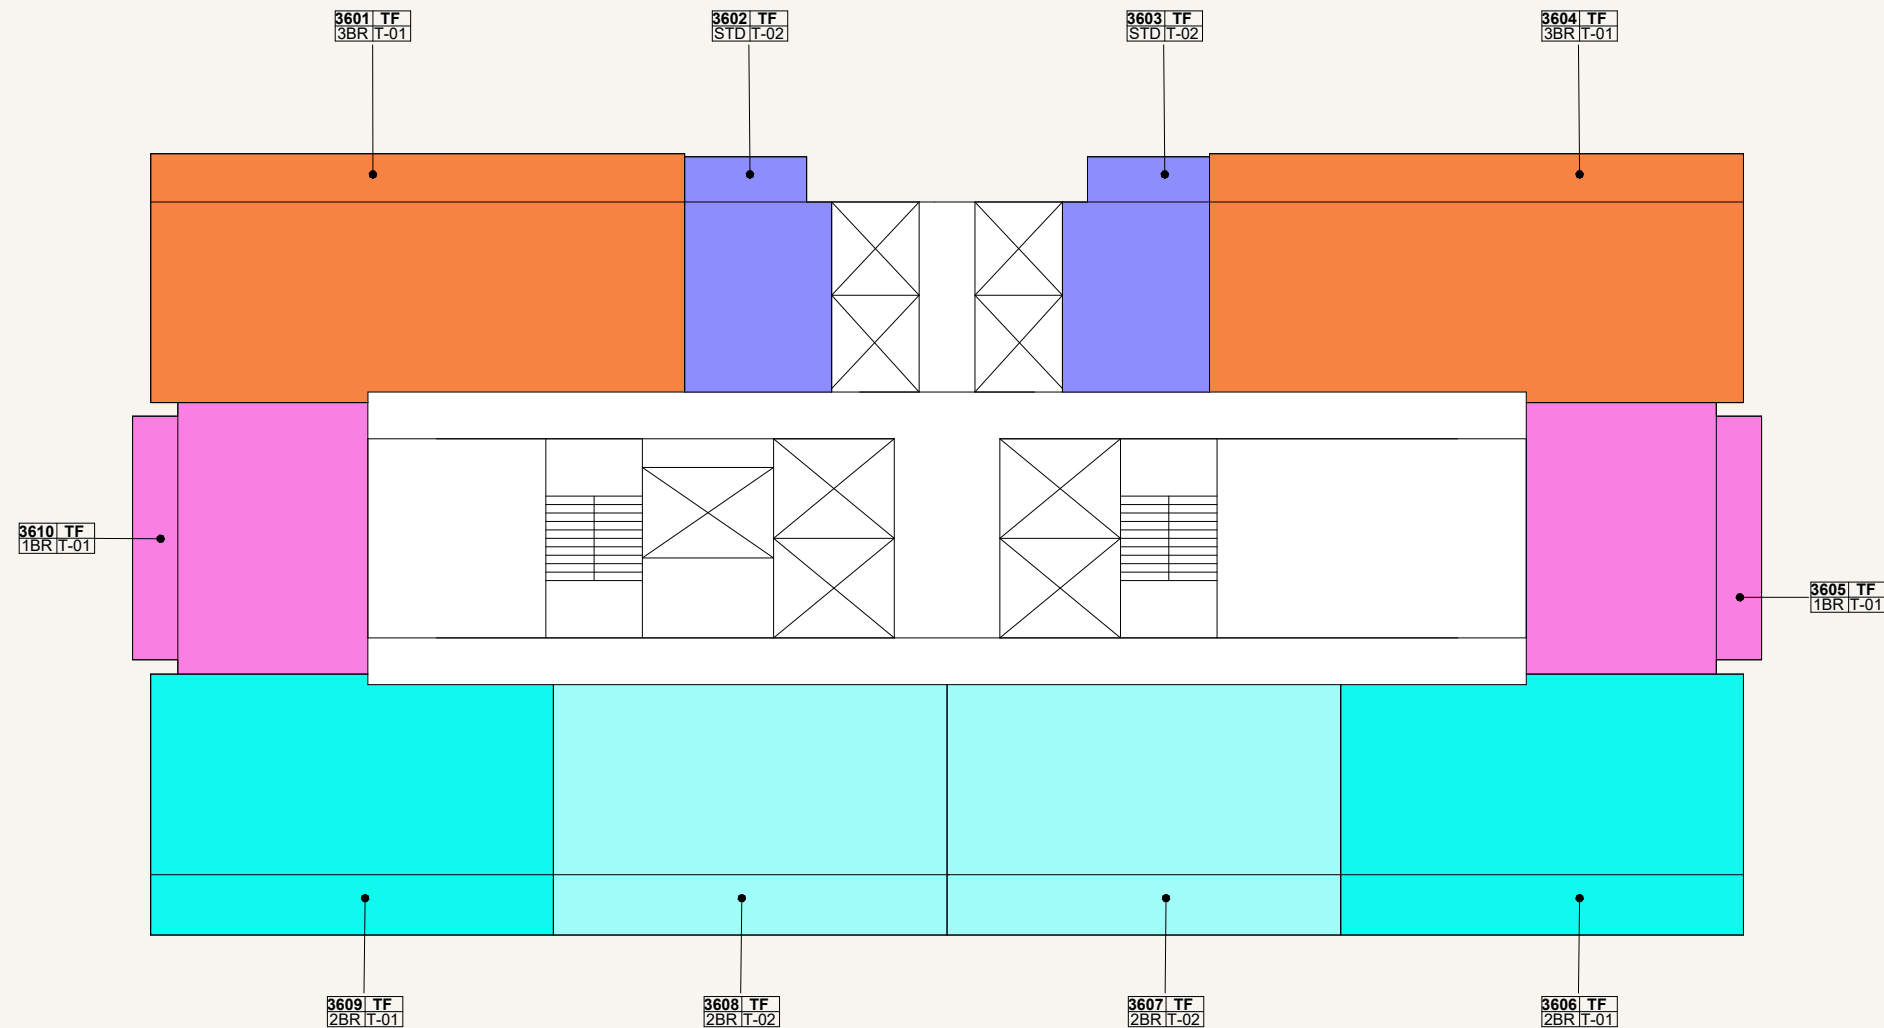


LEGEND

1BR-01	2BR-01	STD-02
1BR-02	2BR-02	STD-03
1BR-03	3BR-01	STD-04
1BR-04	STD-01	STD-05

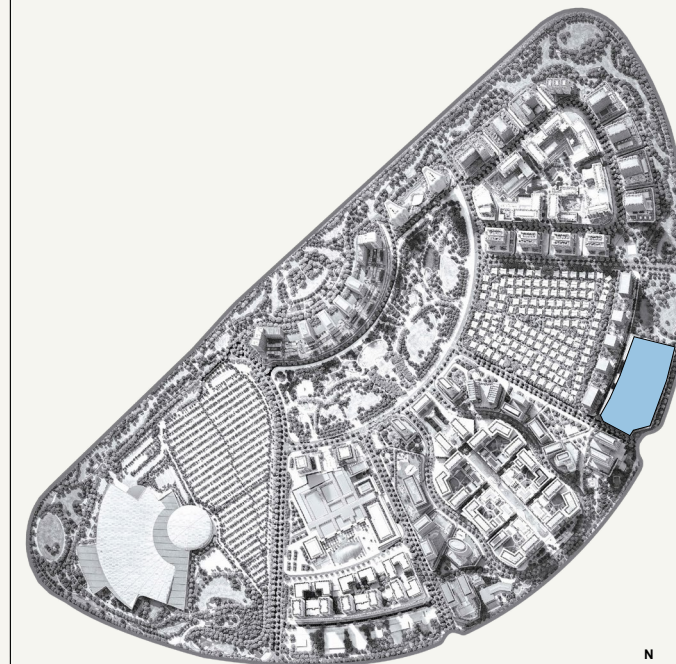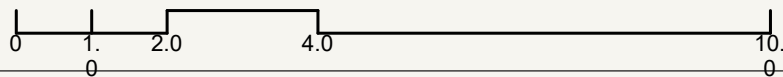

SCALE: N.T.S

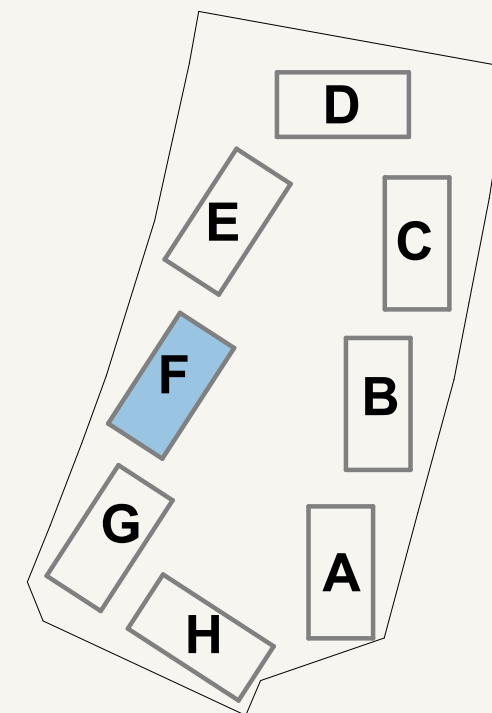

SCALE: N.T.S




AZIZI
Milan

FLOOR NO:
36TH FLOOR

UNIT TYPE:
APARTMENTS



DISCLAIMER:
THE COLORED MARKETING FLOOR PLANS PROVIDED BY THE DEVELOPER ARE FOR ILLUSTRATIVE PURPOSES ONLY. ACTUAL DIMENSIONS, LAYOUT, AND FINISHES MAY VARY FROM THOSE DEPICTED IN THE PLANS. FURNITURE, FIXTURES, AND EQUIPMENT SHOWN IN THE PLANS ARE FOR DECORATIVE PURPOSES ONLY AND ARE NOT INCLUDED IN THE PURCHASE OR LEASE OF THE PROPERTY. THE DEVELOPER RESERVES THE RIGHT TO MAKE MODIFICATIONS, REVISIONS, AND CHANGES TO THE FLOOR PLANS, SPECIFICATIONS, AND FEATURES WITHOUT PRIOR NOTICE.

PROJECT NAME / BUILDING:
AM44 / TOWER-F

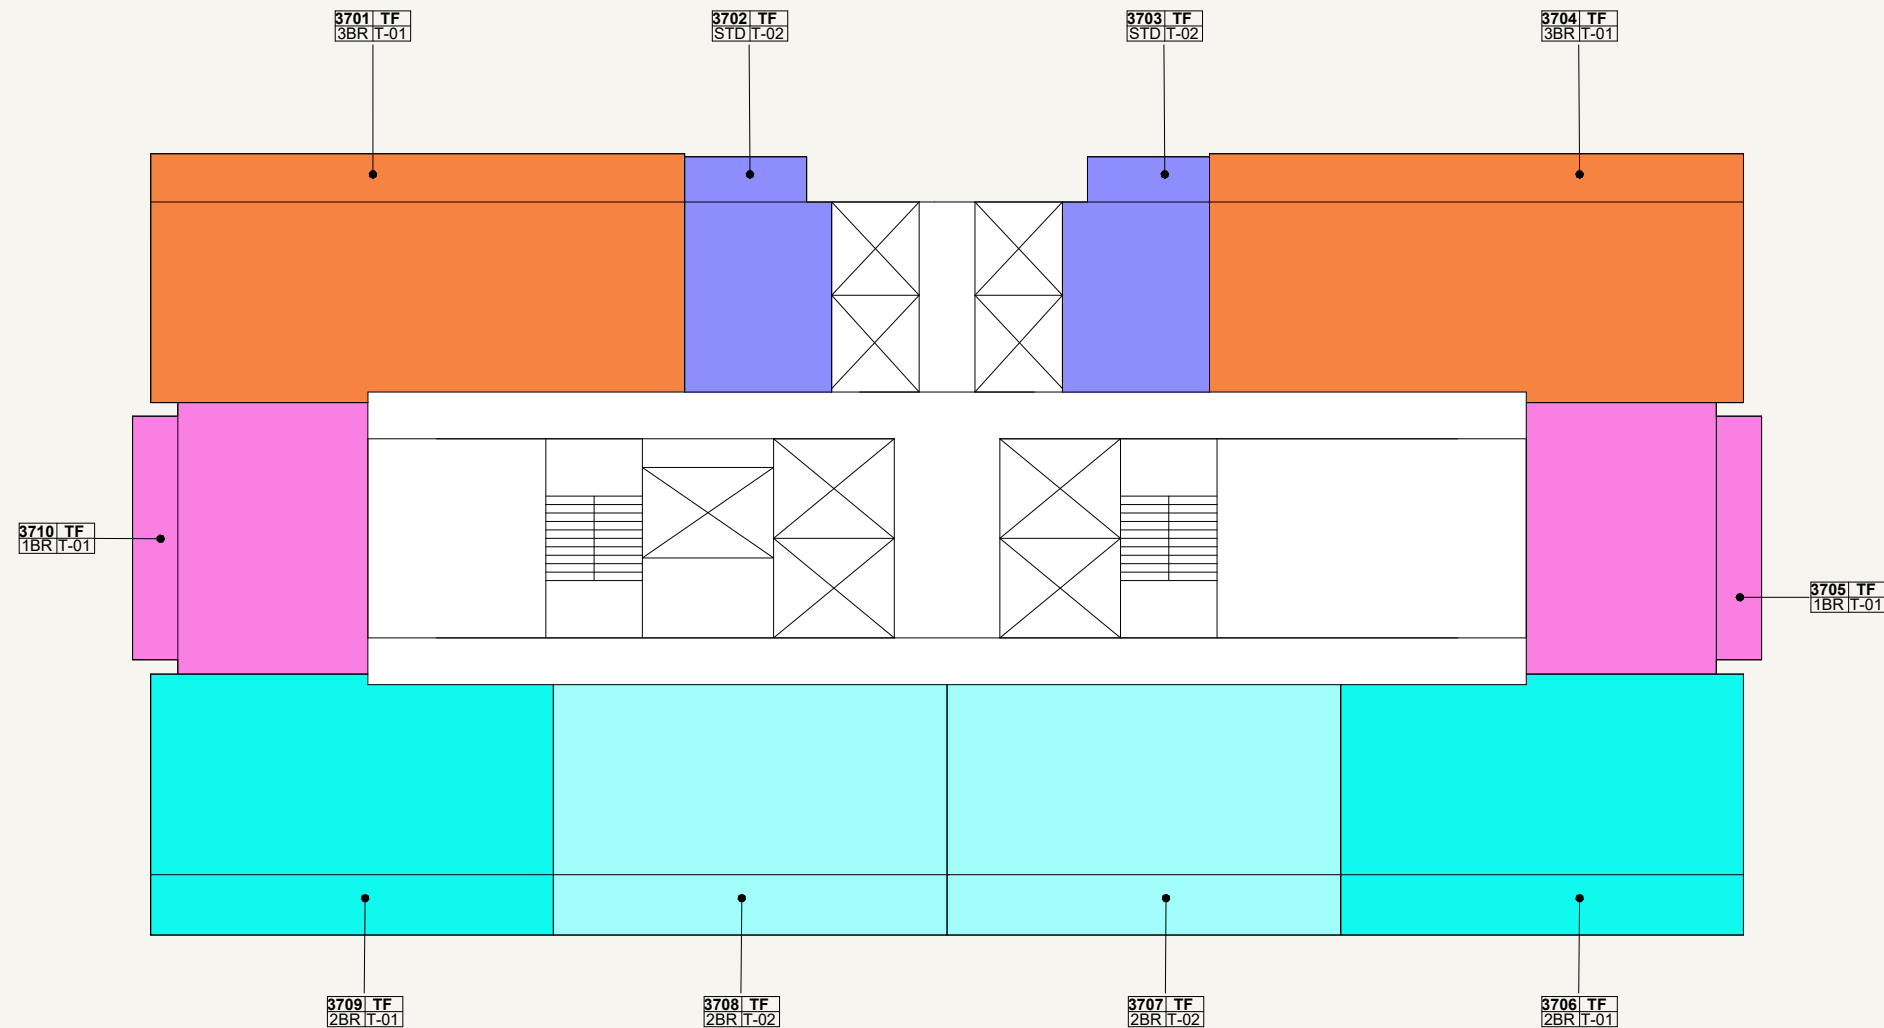


LEGEND

1BR-01	2BR-01	STD-02
1BR-02	2BR-02	STD-03
1BR-03	3BR-01	STD-04
1BR-04	STD-01	STD-05

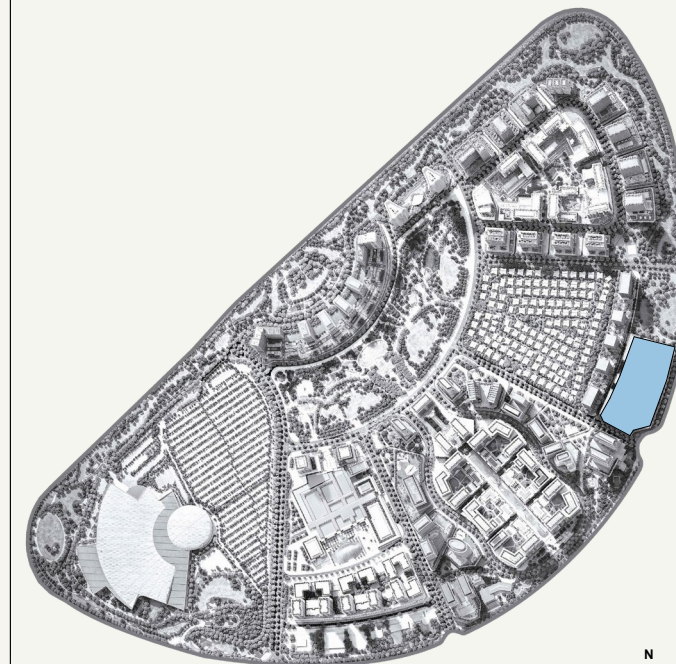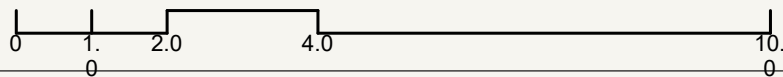

SCALE: N.T.S

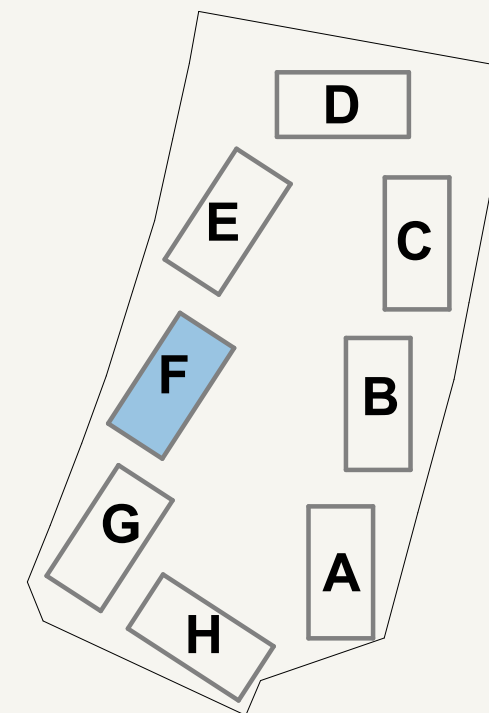

SCALE: N.T.S




AZIZI
Milan

FLOOR NO:
37TH FLOOR

UNIT TYPE:
APARTMENTS


DISCLAIMER:
THE COLORED MARKETING FLOOR PLANS PROVIDED BY THE DEVELOPER ARE FOR ILLUSTRATIVE PURPOSES ONLY. ACTUAL DIMENSIONS, LAYOUT, AND FINISHES MAY VARY FROM THOSE DEPICTED IN THE PLANS. FURNITURE, FIXTURES, AND EQUIPMENT SHOWN IN THE PLANS ARE FOR DECORATIVE PURPOSES ONLY AND ARE NOT INCLUDED IN THE PURCHASE OR LEASE OF THE PROPERTY. THE DEVELOPER RESERVES THE RIGHT TO MAKE MODIFICATIONS, REVISIONS, AND CHANGES TO THE FLOOR PLANS, SPECIFICATIONS, AND FEATURES WITHOUT PRIOR NOTICE.

PROJECT NAME / BUILDING:
AM44 / TOWER-F


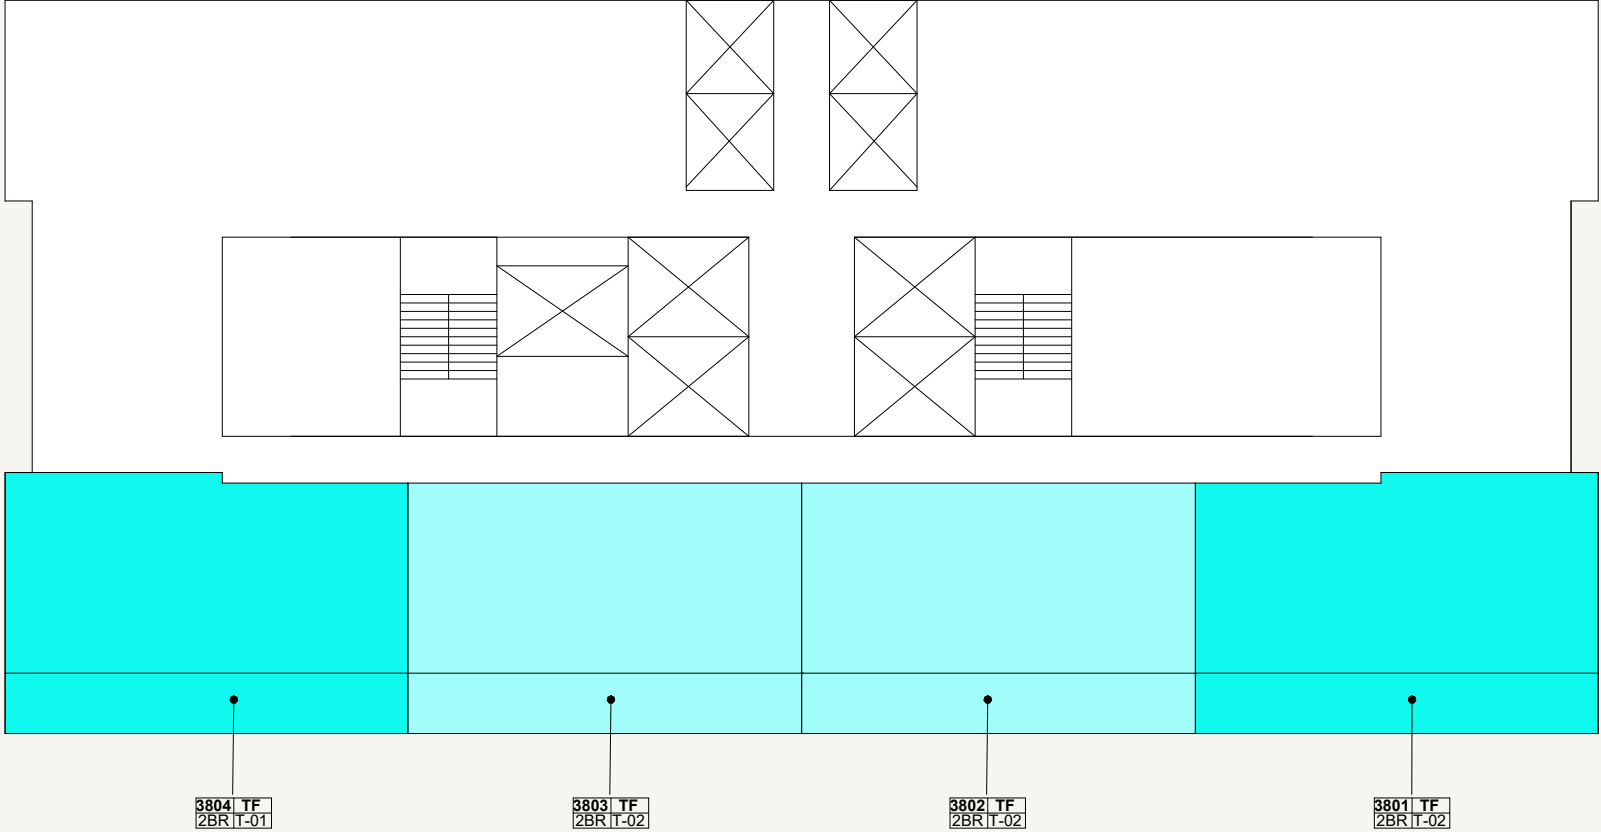


LEGEND

- | | | |
|--------|--------|--------|
| 1BR-01 | 2BR-01 | STD-02 |
| 1BR-02 | 2BR-02 | STD-03 |
| 1BR-03 | 3BR-01 | STD-04 |
| 1BR-04 | STD-01 | STD-05 |

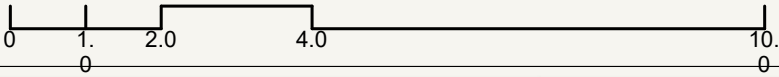

SCALE: N.T.S

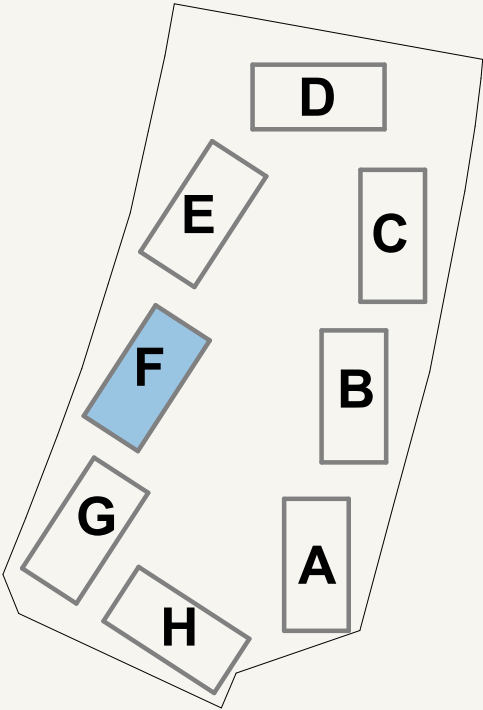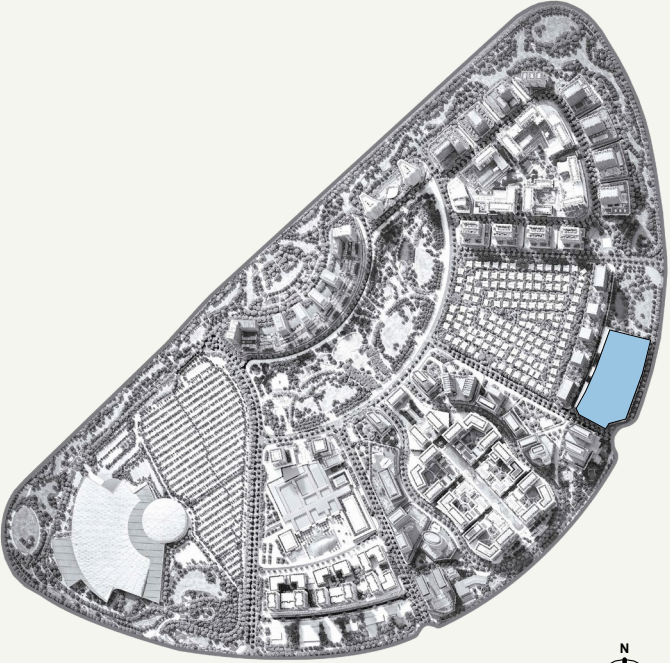

SCALE: N.T.S



FLOOR NO:
38TH FLOOR

UNIT TYPE:
APARTMENTS

DISCLAIMER:
THE COLORED MARKETING FLOOR PLANS PROVIDED BY THE DEVELOPER ARE FOR ILLUSTRATIVE PURPOSES ONLY. ACTUAL DIMENSIONS, LAYOUT, AND FINISHES MAY VARY FROM THOSE DEPICTED IN THE PLANS. FURNITURE, FIXTURES, AND EQUIPMENT SHOWN IN THE PLANS ARE FOR DECORATIVE PURPOSES ONLY AND ARE NOT INCLUDED IN THE PURCHASE OR LEASE OF THE PROPERTY. THE DEVELOPER RESERVES THE RIGHT TO MAKE MODIFICATIONS, REVISIONS, AND CHANGES TO THE FLOOR PLANS, SPECIFICATIONS, AND FEATURES WITHOUT PRIOR NOTICE.

PROJECT NAME / BUILDING:
AM44 / TOWER-F