



# AZIZI ABRAHAM




FLOOR PLANS &  
FLOOR PLATES

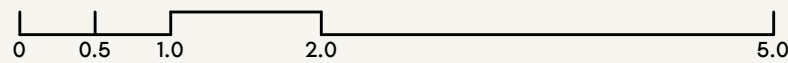

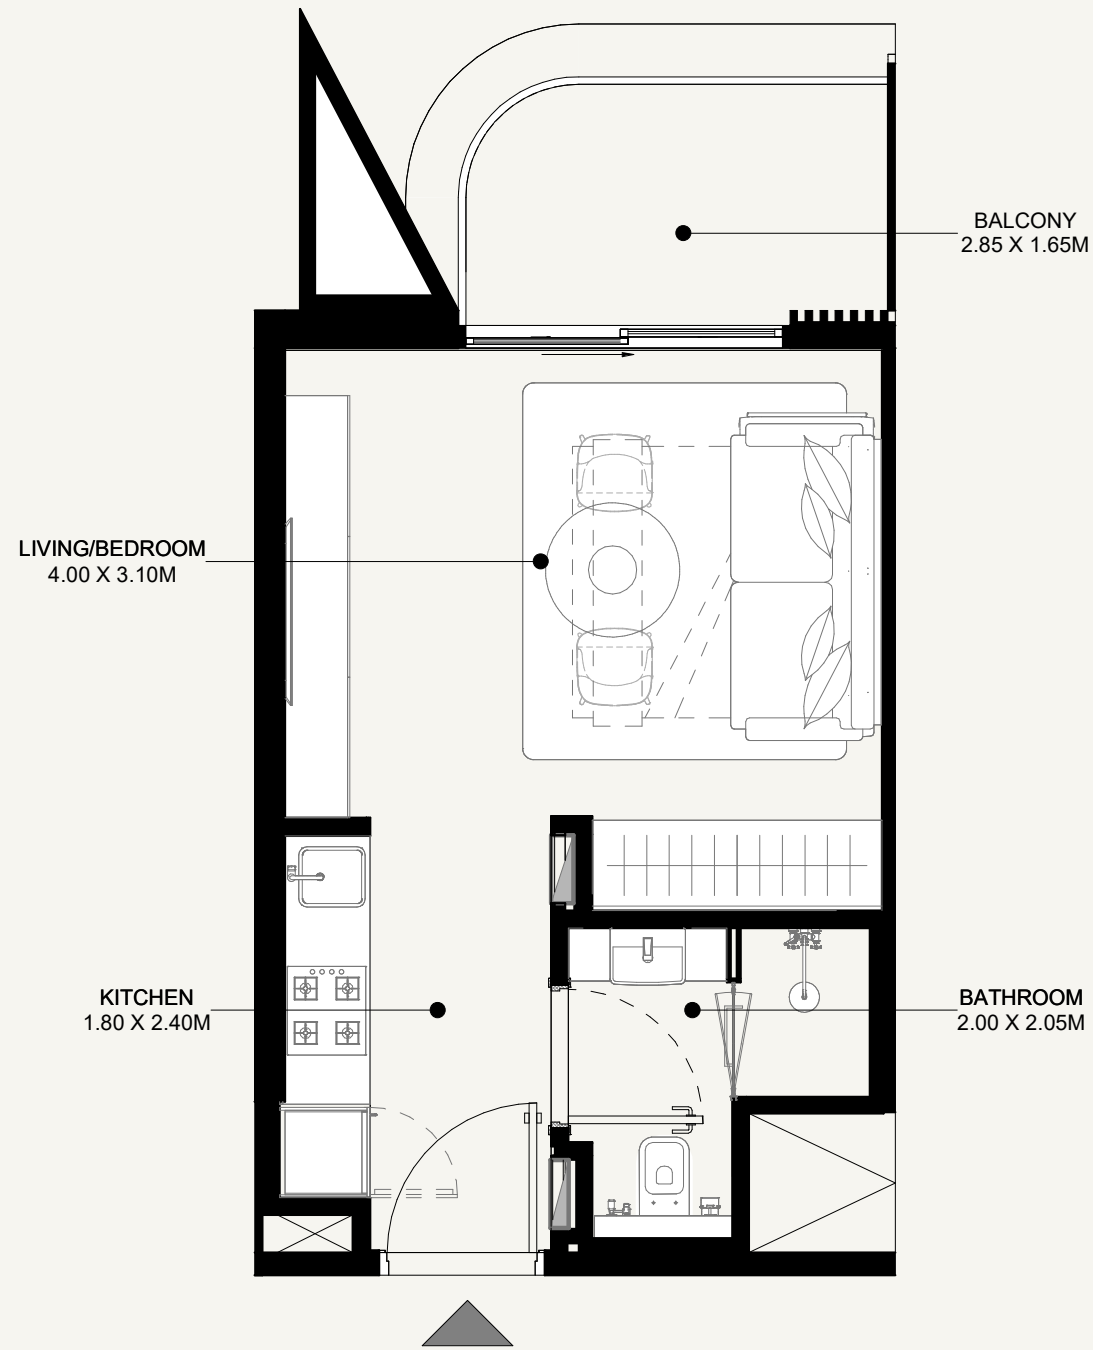

SCALE: N.T.S

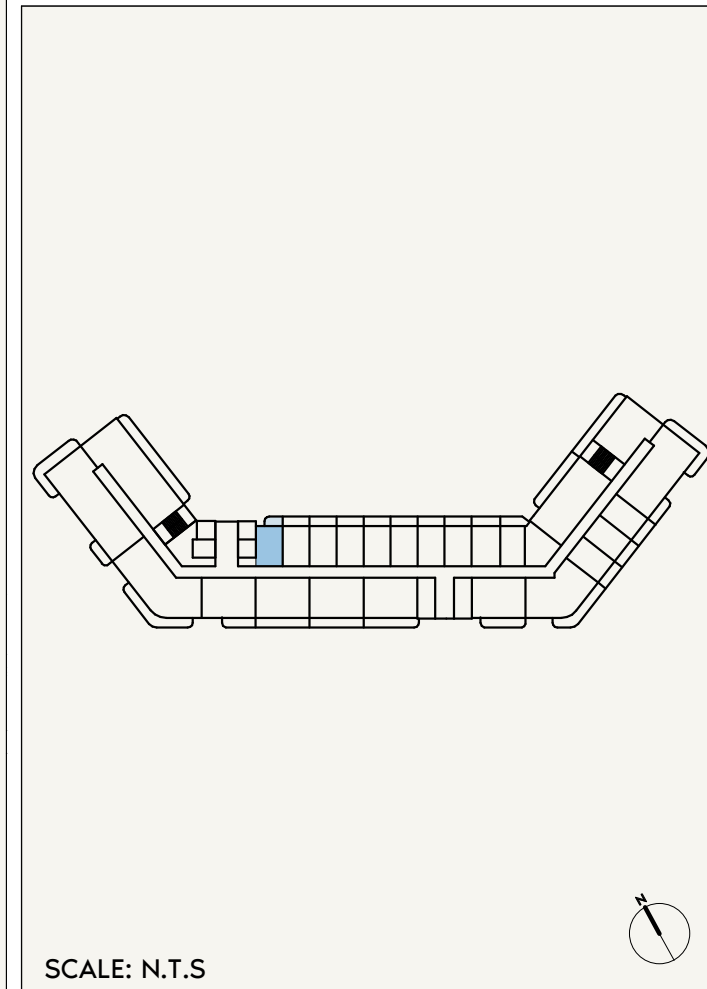

SCALE: N.T.S

**AZIZI ABRAHAM**

FLOOR NO:

**1ST FLOOR**

UNIT TYPE:

**STUDIO (TYPE-01A)**

APARTMENT AREA:

**267.16 SQ.FT. (24.82 SQ.M)**

BALCONY AREA:

**51.24 SQ.FT. (4.76 SQ.M)**

DISCLAIMER:

THE COLORED MARKETING FLOOR PLANS PROVIDED BY THE DEVELOPER ARE FOR ILLUSTRATIVE PURPOSES ONLY. ACTUAL DIMENSIONS, LAYOUT, AND FINISHES MAY VARY FROM THOSE DEPICTED IN THE PLANS. FURNITURE, FIXTURES, AND EQUIPMENT SHOWN IN THE PLANS ARE FOR DECORATIVE PURPOSES ONLY AND ARE NOT INCLUDED IN THE PURCHASE OR LEASE OF THE PROPERTY. THE DEVELOPER RESERVES THE RIGHT TO MAKE MODIFICATIONS, REVISIONS, AND CHANGES TO THE FLOOR PLANS, SPECIFICATIONS, AND FEATURES WITHOUT PRIOR NOTICE.

TOTAL APARTMENT AREA:


**318.40 SQ.FT. (29.58 SQ.M)**

PROJECT NAME / BUILDING:


**DJAZ.001**

UNIT NO:

**208**

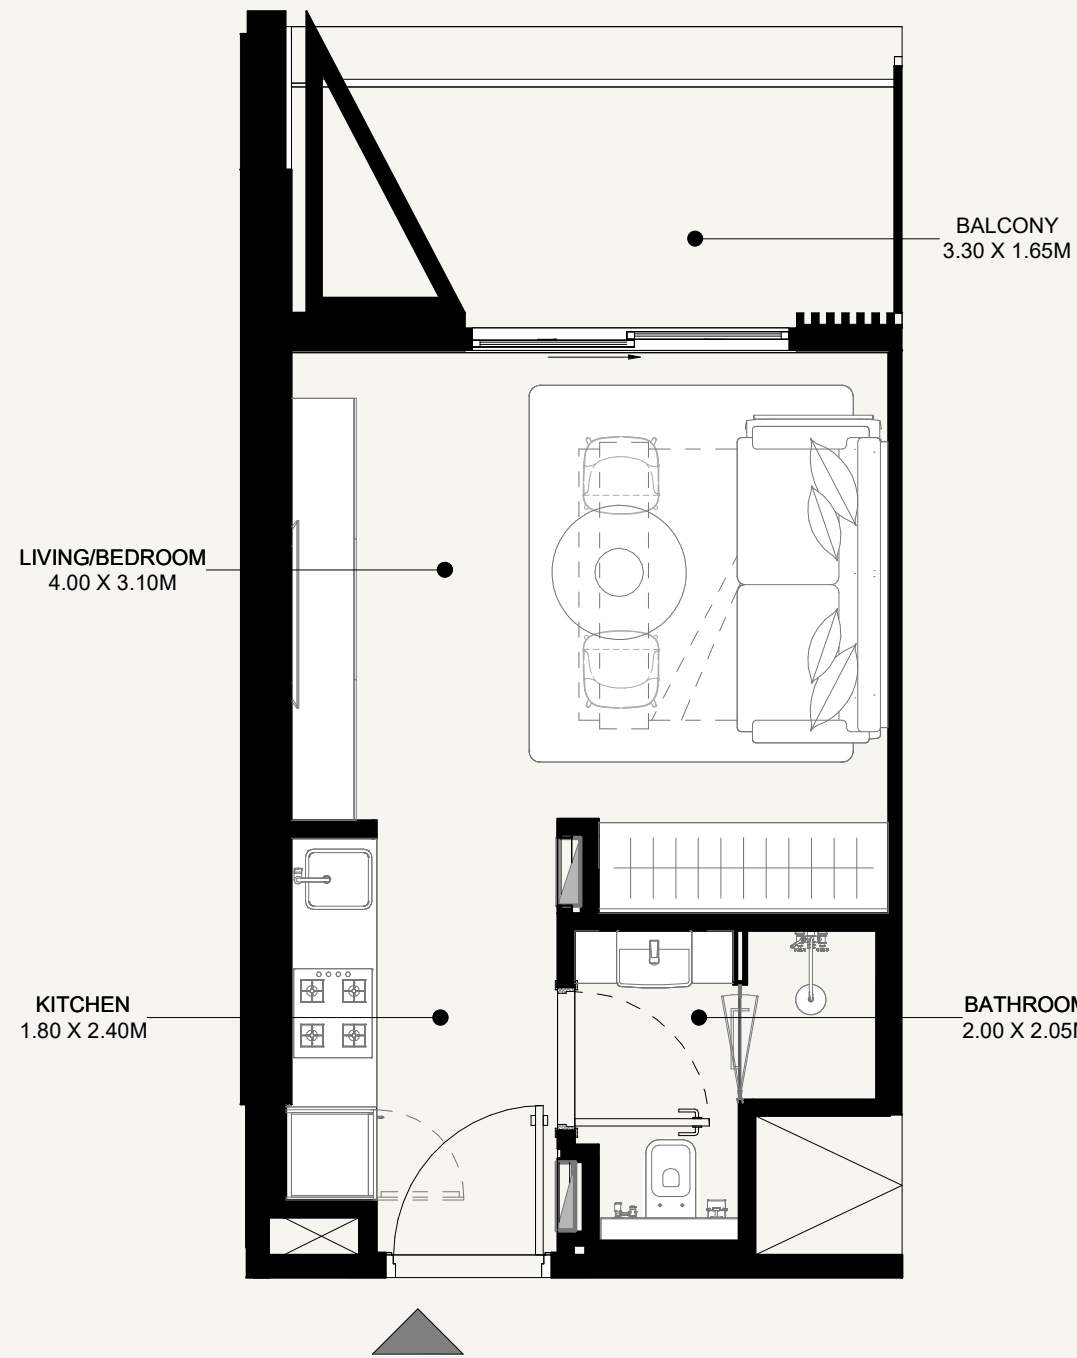

SCALE: N.T.S

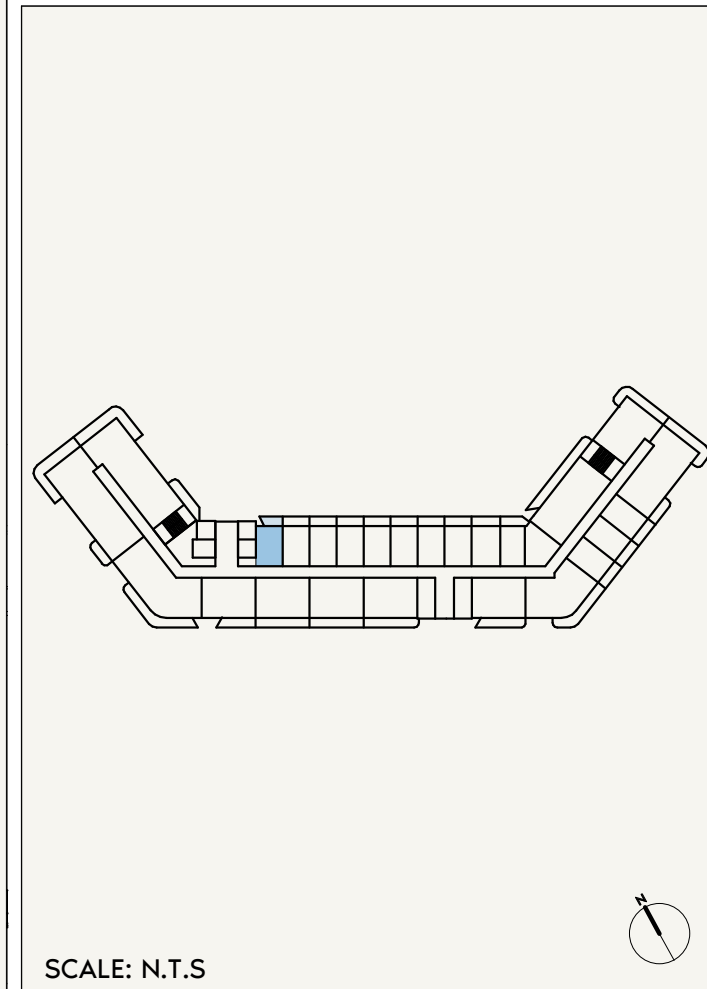

SCALE: N.T.S

# AZIZI ABRAHAM

FLOOR NO:  
**5TH FLOOR**

UNIT TYPE:  
**STUDIO (TYPE-01B)**

APARTMENT AREA:  
**267.05 SQ.FT. (24.81 SQ.M)**



BALCONY AREA:  
**78.36 SQ.FT. (7.28 SQ.M)**

DISCLAIMER:  
THE COLORED MARKETING FLOOR PLANS PROVIDED BY THE DEVELOPER ARE FOR ILLUSTRATIVE PURPOSES ONLY. ACTUAL DIMENSIONS, LAYOUT, AND FINISHES MAY VARY FROM THOSE DEPICTED IN THE PLANS. FURNITURE, FIXTURES, AND EQUIPMENT SHOWN IN THE PLANS ARE FOR DECORATIVE PURPOSES ONLY AND ARE NOT INCLUDED IN THE PURCHASE OR LEASE OF THE PROPERTY. THE DEVELOPER RESERVES THE RIGHT TO MAKE MODIFICATIONS, REVISIONS, AND CHANGES TO THE FLOOR PLANS, SPECIFICATIONS, AND FEATURES WITHOUT PRIOR NOTICE.


TOTAL APARTMENT AREA:  
**345.42 SQ.FT. (32.09 SQ.M)**

PROJECT NAME / BUILDING:  
**DJAZ.001**

UNIT NO:  
**508**

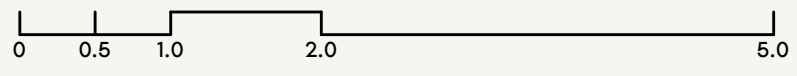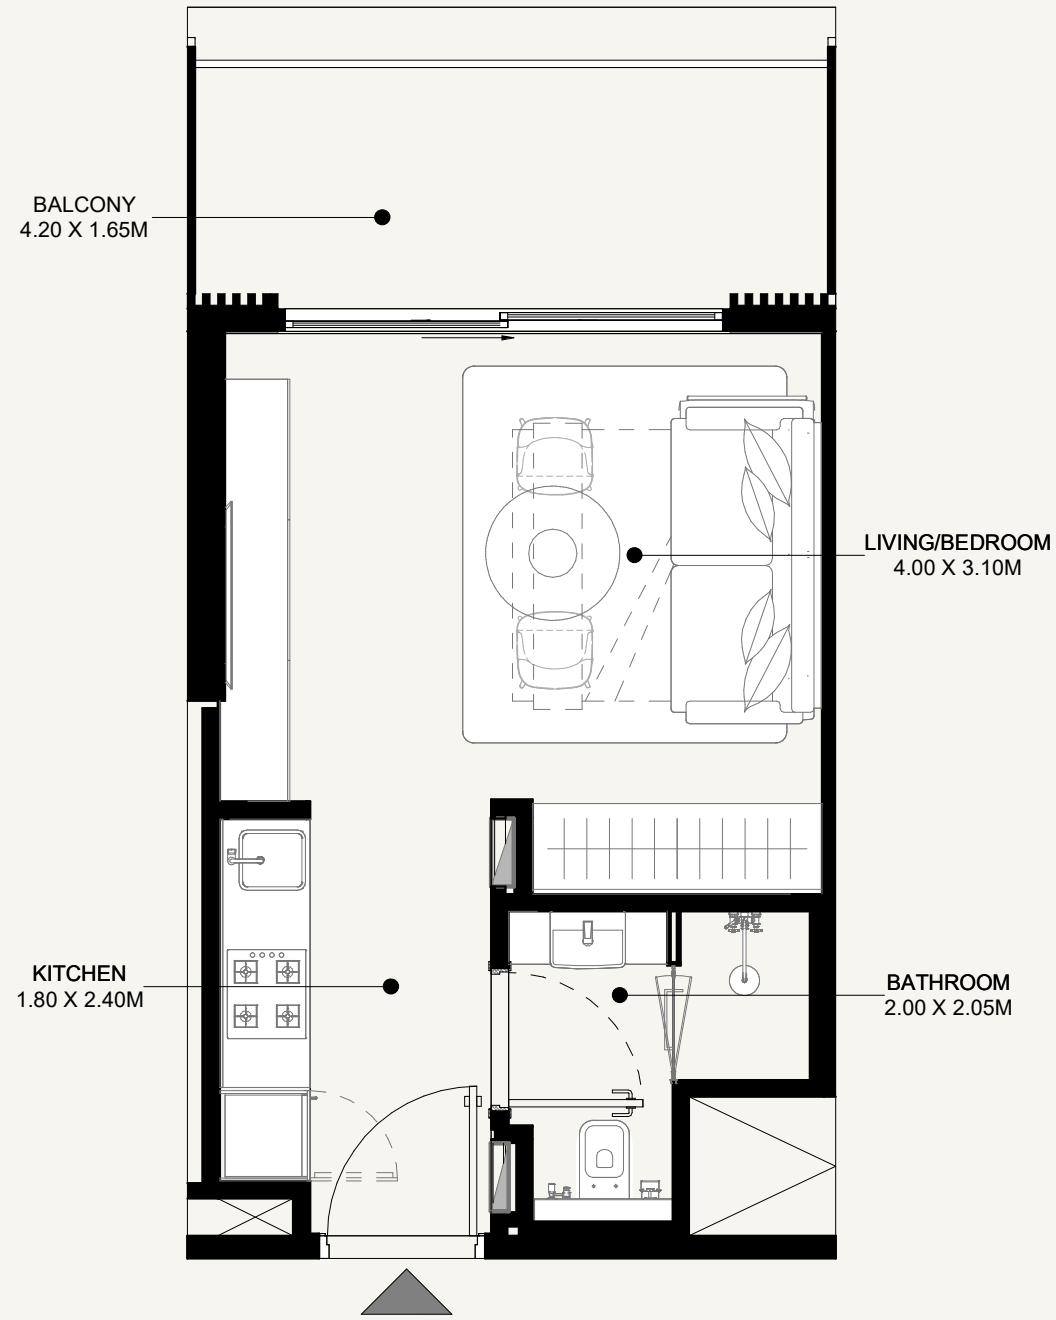

SCALE: N.T.S

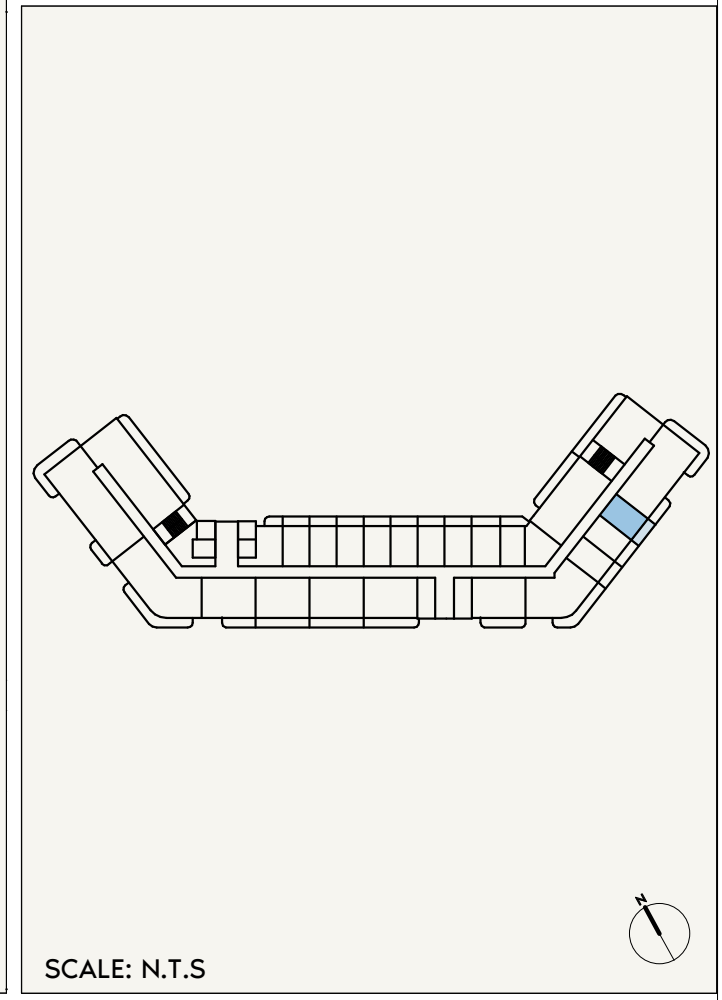


SCALE: N.T.S

# AZIZI ABRAHAM

<b>FLOOR NO:</b> <b>2ND FLOOR</b>	<b>APARTMENT AREA:</b> <b>269.75 SQ.FT. (25.06 SQ.M)</b>	<b>DISCLAIMER:</b> <small>THE COLORED MARKETING FLOOR PLANS PROVIDED BY THE DEVELOPER ARE FOR ILLUSTRATIVE PURPOSES ONLY. ACTUAL DIMENSIONS, LAYOUT, AND FINISHES MAY VARY FROM THOSE DEPICTED IN THE PLANS. FURNITURE, FIXTURES, AND EQUIPMENT SHOWN IN THE PLANS ARE FOR DECORATIVE PURPOSES ONLY AND ARE NOT INCLUDED IN THE PURCHASE OR LEASE OF THE PROPERTY. THE DEVELOPER RESERVES THE RIGHT TO MAKE MODIFICATIONS, REVISIONS, AND CHANGES TO THE FLOOR PLANS, SPECIFICATIONS, AND FEATURES WITHOUT PRIOR NOTICE.</small>	<b>PROJECT NAME / BUILDING:</b> <b>DJAZ.001</b>
	<b>UNIT TYPE:</b> <b>STUDIO (TYPE-01C)</b>		<b>BALCONY AREA:</b> <b>78.68 SQ.FT. (7.31 SQ.M)</b>


BALCONY  
4.30 X 1.65M

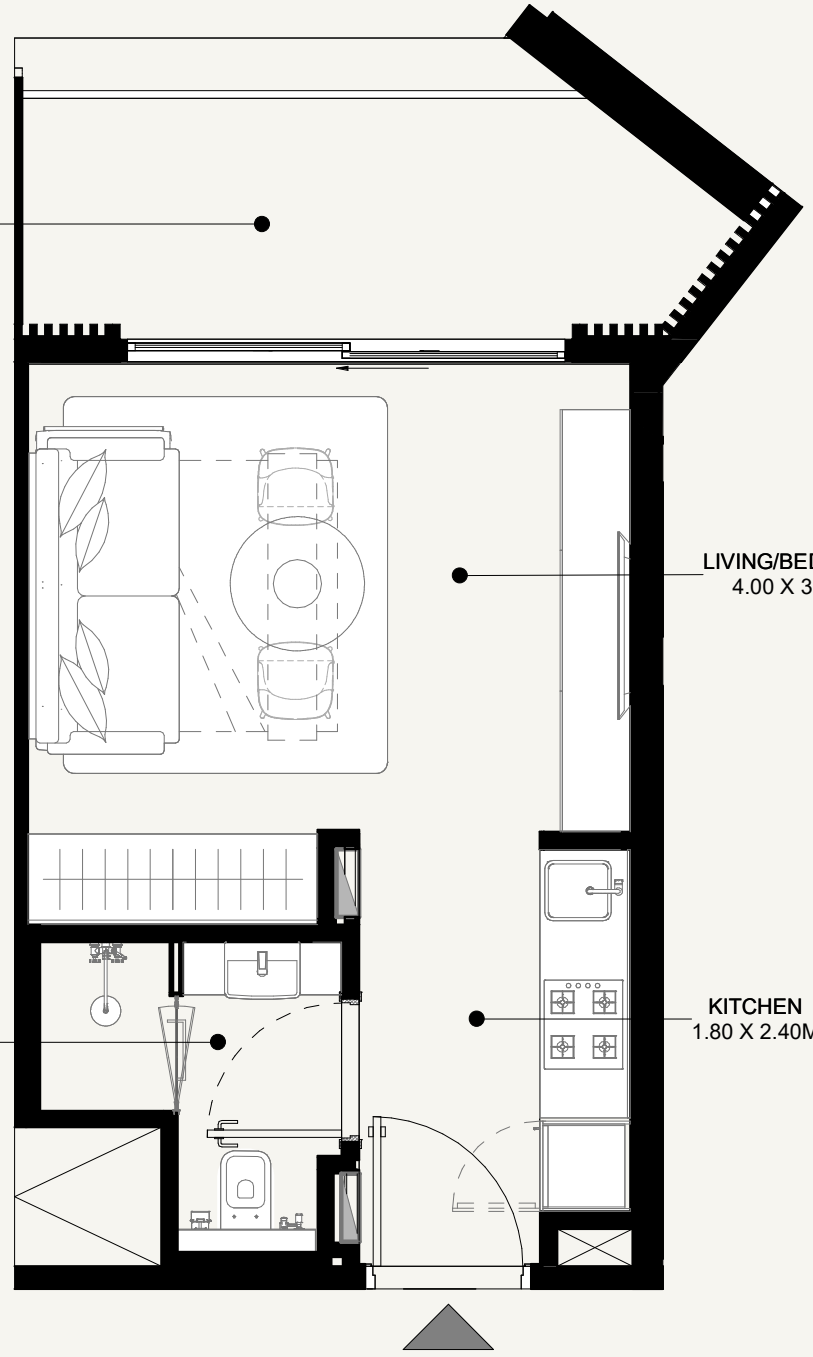


LIVING/BEDROOM  
4.00 X 3.10M

KITCHEN  
1.80 X 2.40M

BATHROOM  
2.00 X 2.05M

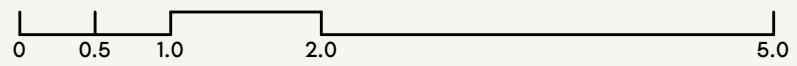

SCALE: N.T.S

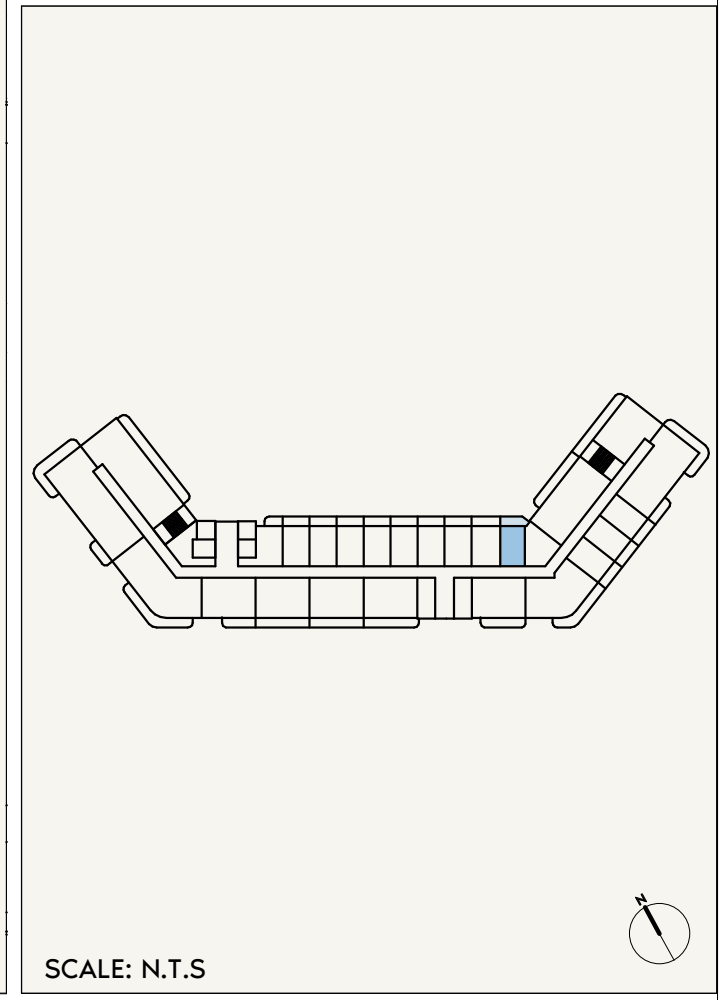

SCALE: N.T.S

# AZIZI ABRAHAM

FLOOR NO:  
**2ND FLOOR**

UNIT TYPE:  
**STUDIO (TYPE-01D)**

APARTMENT AREA:  
**263.61 SQ.FT. (24.49 SQ.M)**


BALCONY AREA:  
**86.87 SQ.FT. (8.07 SQ.M)**

DISCLAIMER:  
THE COLORED MARKETING FLOOR PLANS PROVIDED BY THE DEVELOPER ARE FOR ILLUSTRATIVE PURPOSES ONLY. ACTUAL DIMENSIONS, LAYOUT, AND FINISHES MAY VARY FROM THOSE DEPICTED IN THE PLANS. FURNITURE, FIXTURES, AND EQUIPMENT SHOWN IN THE PLANS ARE FOR DECORATIVE PURPOSES ONLY AND ARE NOT INCLUDED IN THE PURCHASE OR LEASE OF THE PROPERTY. THE DEVELOPER RESERVES THE RIGHT TO MAKE MODIFICATIONS, REVISIONS, AND CHANGES TO THE FLOOR PLANS, SPECIFICATIONS, AND FEATURES WITHOUT PRIOR NOTICE.


TOTAL APARTMENT AREA:  
**350.48 SQ.FT. (32.56 SQ.M)**

PROJECT NAME / BUILDING:  
**DJAZ.001**

UNIT NO:  
**217**

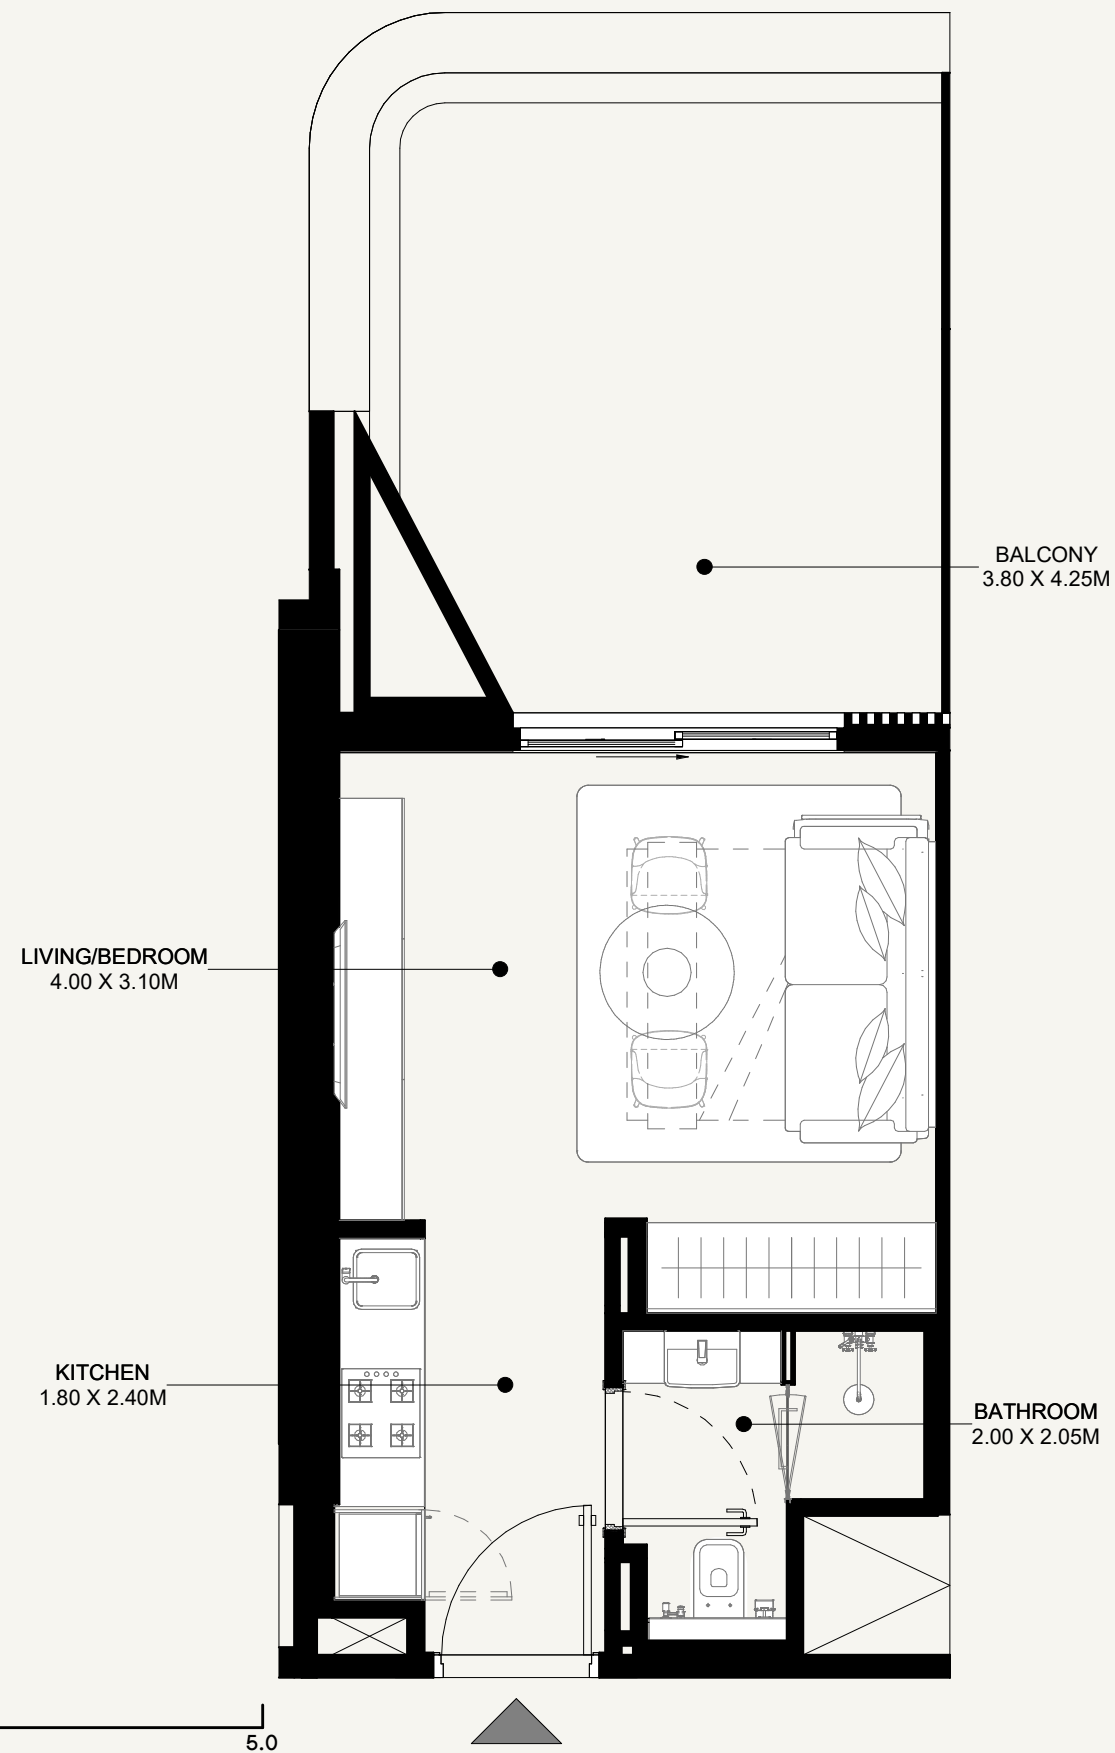

SCALE: N.T.S

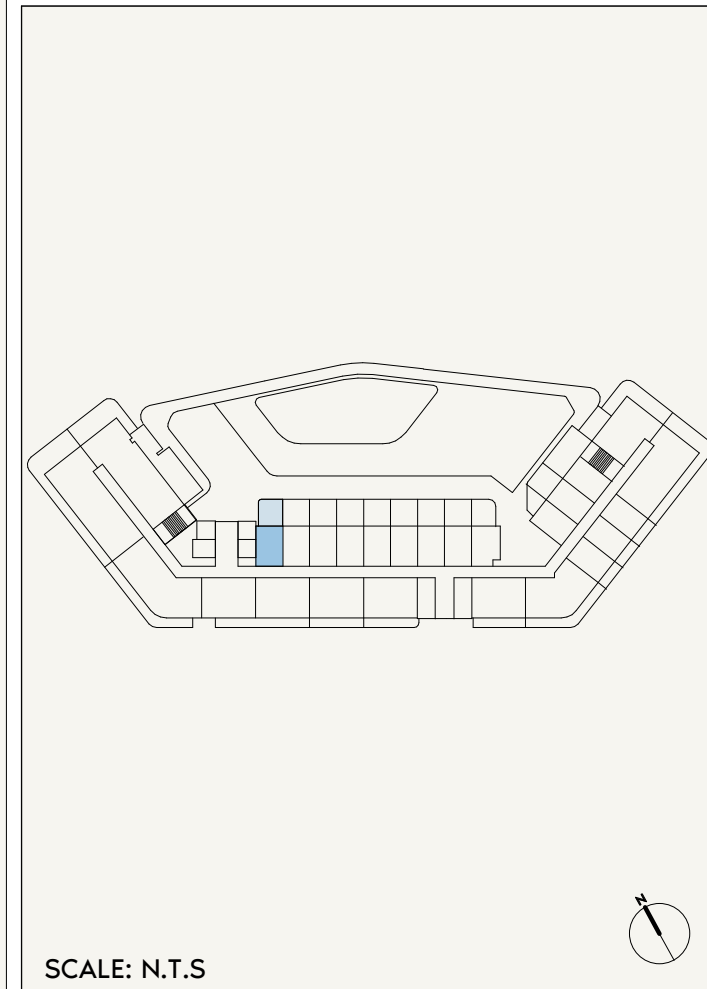


SCALE: N.T.S

# AZIZI ABRAHAM

<b>FLOOR NO:</b> <b>1ST FLOOR</b>	<b>APARTMENT AREA:</b> <b>267.16 SQ.FT.</b> (24.82 SQ.M)	<b>DISCLAIMER:</b> <small>THE COLORED MARKETING FLOOR PLANS PROVIDED BY THE DEVELOPER ARE FOR ILLUSTRATIVE PURPOSES ONLY. ACTUAL DIMENSIONS, LAYOUT, AND FINISHES MAY VARY FROM THOSE DEPICTED IN THE PLANS. FURNITURE, FIXTURES, AND EQUIPMENT SHOWN IN THE PLANS ARE FOR DECORATIVE PURPOSES ONLY AND ARE NOT INCLUDED IN THE PURCHASE OR LEASE OF THE PROPERTY. THE DEVELOPER RESERVES THE RIGHT TO MAKE MODIFICATIONS, REVISIONS, AND CHANGES TO THE FLOOR PLANS, SPECIFICATIONS, AND FEATURES WITHOUT PRIOR NOTICE.</small>	<b>PROJECT NAME / BUILDING:</b> <b>DJAZ.001</b>
	<b>BALCONY AREA:</b> <b>186.43 SQ.FT.</b> (17.32 SQ.M)		<b>TOTAL APARTMENT AREA:</b> <b>453.59 SQ.FT.</b> (42.14 SQ.M)
<b>UNIT TYPE:</b> <b>STUDIO (TYPE-01E)</b>			


BALCONY  
3.80 X 4.25M

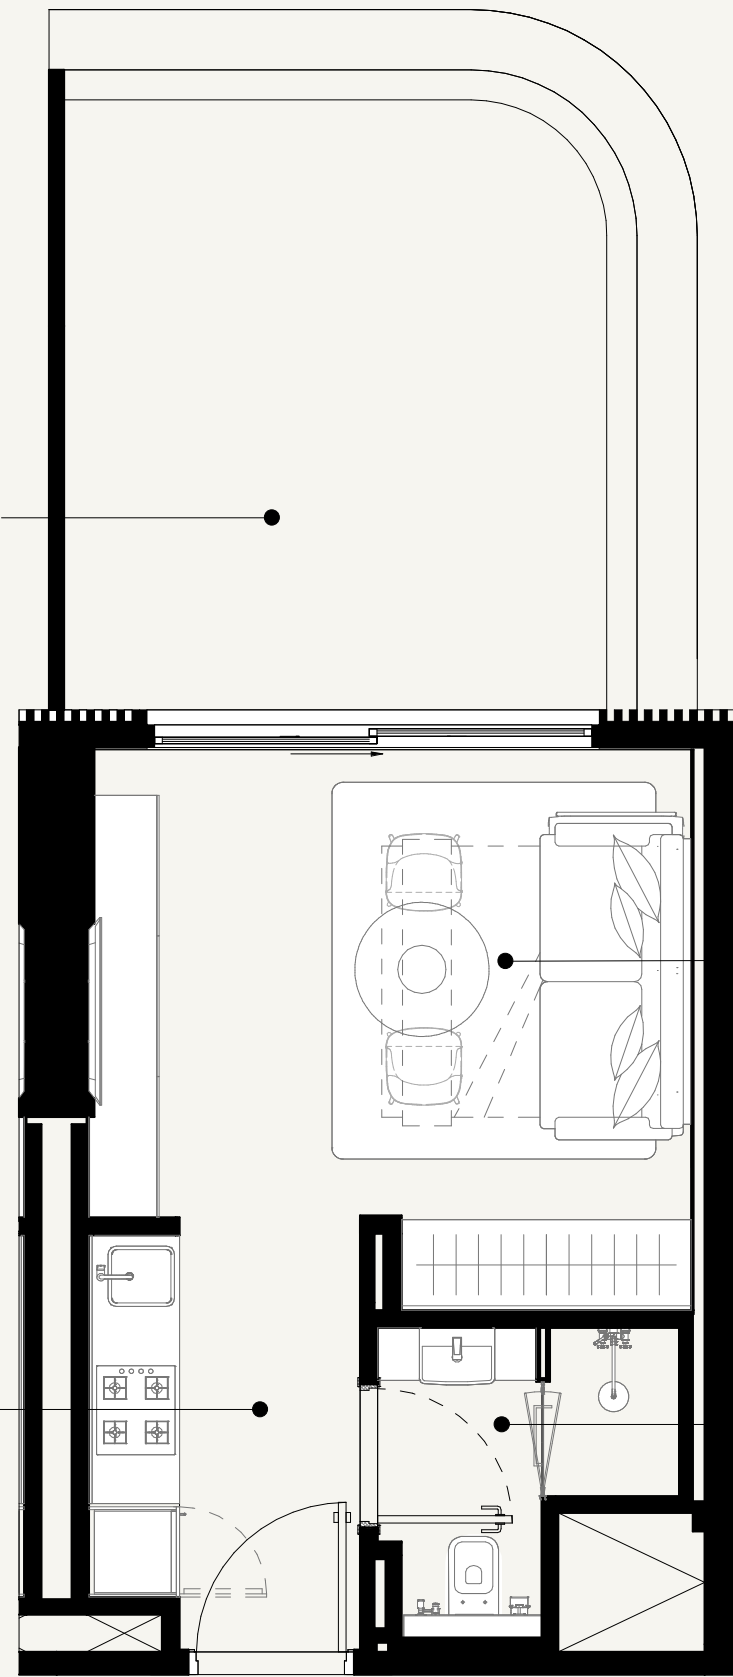


LIVING/BEDROOM  
4.00 X 3.10M

KITCHEN  
1.80 X 2.40M

BATHROOM  
2.00 X 2.05M

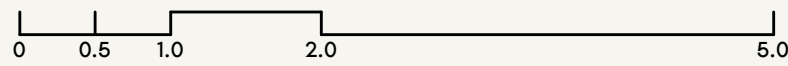

SCALE: N.T.S

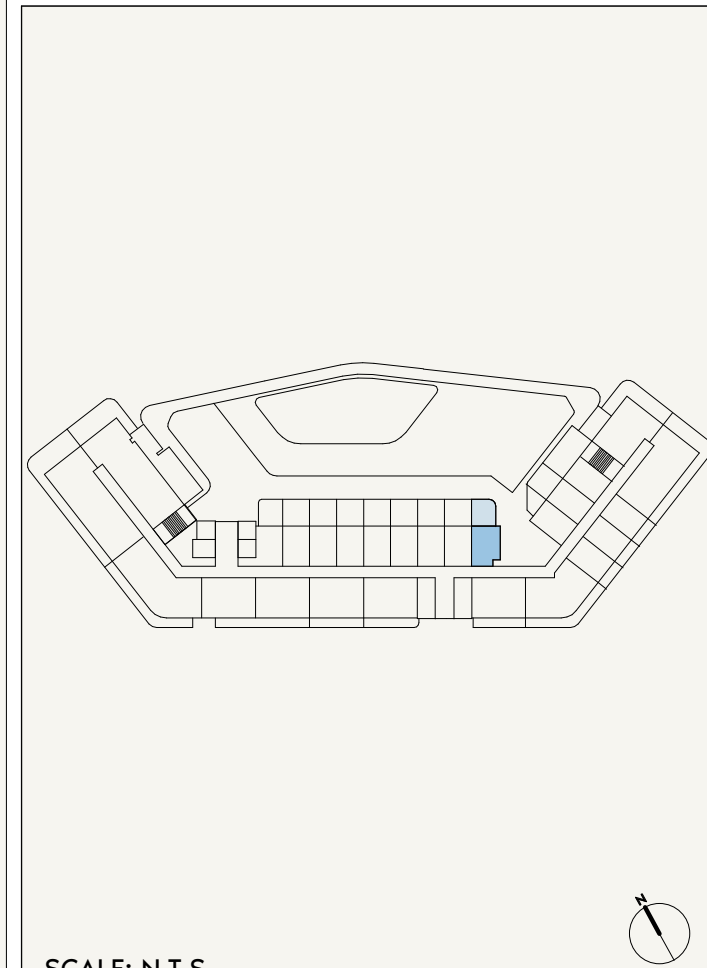

SCALE: N.T.S

**AZIZI ABRAHAM**

FLOOR NO:

**1ST FLOOR**

UNIT TYPE:

**STUDIO (TYPE-01F)**

APARTMENT AREA:

**274.59 SQ.FT.** (25.51 SQ.M)

BALCONY AREA:

**172.12 SQ.FT.** (15.99 SQ.M)

DISCLAIMER:

THE COLORED MARKETING FLOOR PLANS PROVIDED BY THE DEVELOPER ARE FOR ILLUSTRATIVE PURPOSES ONLY. ACTUAL DIMENSIONS, LAYOUT, AND FINISHES MAY VARY FROM THOSE DEPICTED IN THE PLANS. FURNITURE, FIXTURES, AND EQUIPMENT SHOWN IN THE PLANS ARE FOR DECORATIVE PURPOSES ONLY AND ARE NOT INCLUDED IN THE PURCHASE OR LEASE OF THE PROPERTY. THE DEVELOPER RESERVES THE RIGHT TO MAKE MODIFICATIONS, REVISIONS, AND CHANGES TO THE FLOOR PLANS, SPECIFICATIONS, AND FEATURES WITHOUT PRIOR NOTICE.

TOTAL APARTMENT AREA:

**446.71 SQ.FT.** (41.50 SQ.M)

PROJECT NAME / BUILDING:

**DJAZ.001**

UNIT NO:


**116**

BALCONY  
4.20 X 4.25M


BATHROOM  
2.00 X 2.05M

LIVING/BEDROOM  
4.00 X 3.10M

KITCHEN  
1.80 X 2.40M

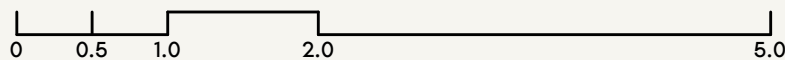

SCALE: N.T.S

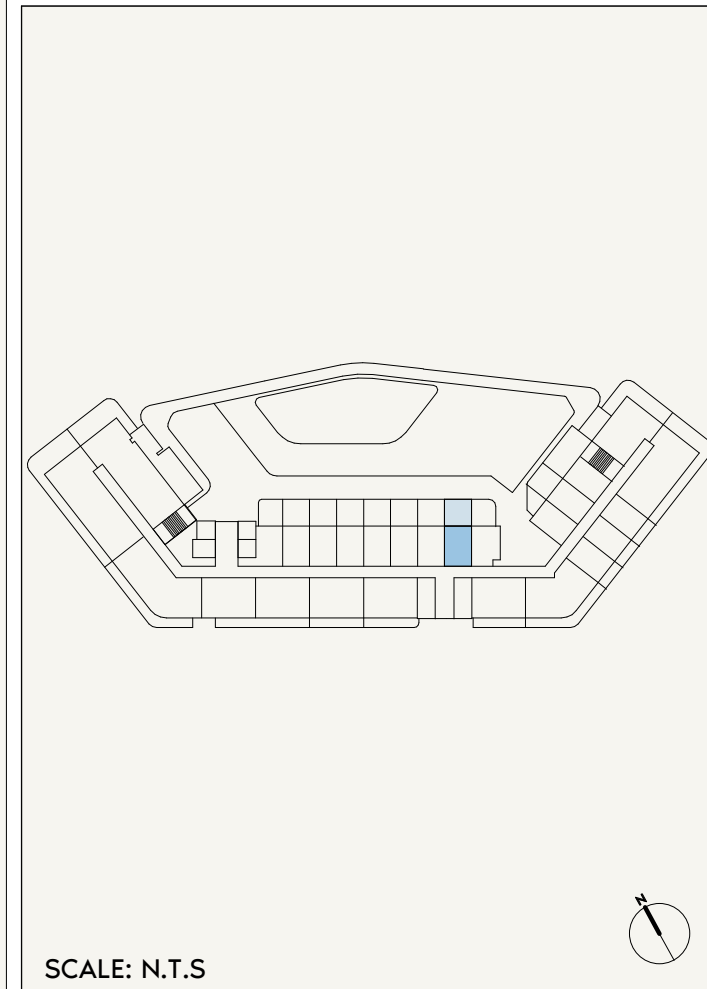

SCALE: N.T.S

# AZIZI ABRAHAM

FLOOR NO:

**1ST FLOOR**

UNIT TYPE:

**STUDIO (TYPE-01G)**

APARTMENT AREA:

**269.85 SQ.FT. (25.07 SQ.M)**

BALCONY AREA:

**200.00 SQ.FT. (18.58 SQ.M)**

DISCLAIMER:

THE COLORED MARKETING FLOOR PLANS PROVIDED BY THE DEVELOPER ARE FOR ILLUSTRATIVE PURPOSES ONLY. ACTUAL DIMENSIONS, LAYOUT, AND FINISHES MAY VARY FROM THOSE DEPICTED IN THE PLANS. FURNITURE, FIXTURES, AND EQUIPMENT SHOWN IN THE PLANS ARE FOR DECORATIVE PURPOSES ONLY AND ARE NOT INCLUDED IN THE PURCHASE OR LEASE OF THE PROPERTY. THE DEVELOPER RESERVES THE RIGHT TO MAKE MODIFICATIONS, REVISIONS, AND CHANGES TO THE FLOOR PLANS, SPECIFICATIONS, AND FEATURES WITHOUT PRIOR NOTICE.

TOTAL APARTMENT AREA:

**469.85 SQ.FT. (43.65 SQ.M)**

PROJECT NAME / BUILDING:

**DJAZ.001**

UNIT NO:


**115**

BALCONY  
4.40 X 4.35M


LIVING/BEDROOM  
4.00 X 3.10M

KITCHEN  
1.80 X 2.40M

BATHROOM  
2.00 X 2.05M

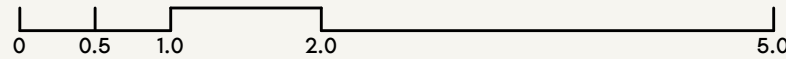

SCALE: N.T.S

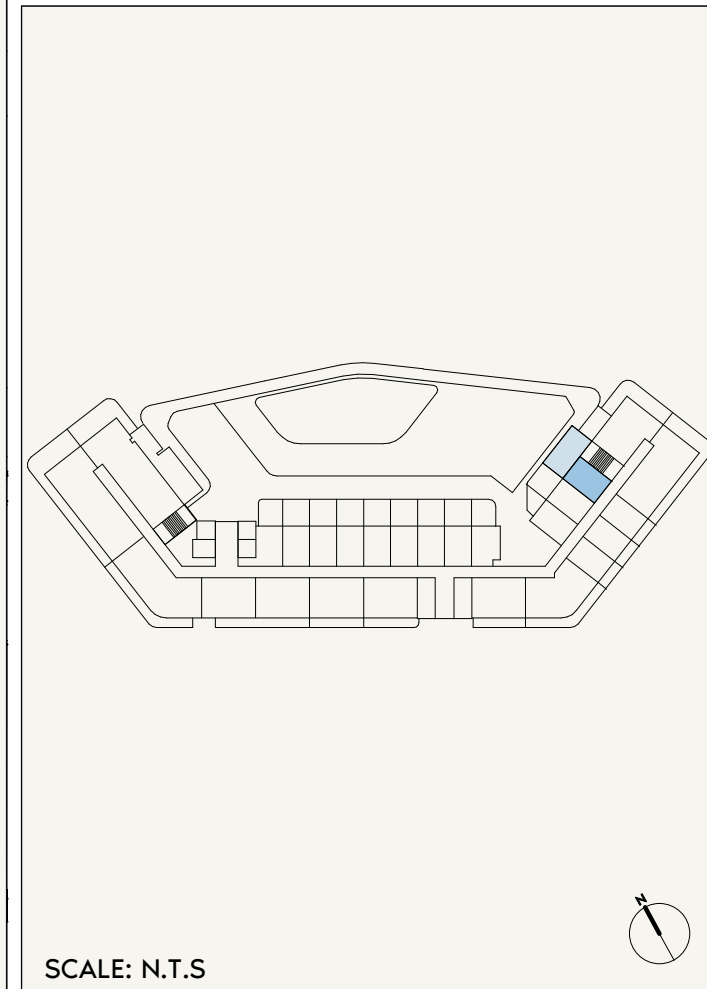

SCALE: N.T.S

**AZIZI ABRAHAM**

FLOOR NO:

**1ST FLOOR**

UNIT TYPE:

**STUDIO (TYPE-01H)**

APARTMENT AREA:

**276.74 SQ.FT.** (25.71 SQ.M)

BALCONY AREA:

**361.35 SQ.FT.** (33.57 SQ.M)

DISCLAIMER:

THE COLORED MARKETING FLOOR PLANS PROVIDED BY THE DEVELOPER ARE FOR ILLUSTRATIVE PURPOSES ONLY. ACTUAL DIMENSIONS, LAYOUT, AND FINISHES MAY VARY FROM THOSE DEPICTED IN THE PLANS. FURNITURE, FIXTURES, AND EQUIPMENT SHOWN IN THE PLANS ARE FOR DECORATIVE PURPOSES ONLY AND ARE NOT INCLUDED IN THE PURCHASE OR LEASE OF THE PROPERTY. THE DEVELOPER RESERVES THE RIGHT TO MAKE MODIFICATIONS, REVISIONS, AND CHANGES TO THE FLOOR PLANS, SPECIFICATIONS, AND FEATURES WITHOUT PRIOR NOTICE.

TOTAL APARTMENT AREA:


**638.09 SQ.FT.** (59.28 SQ.M)

PROJECT NAME / BUILDING:


**DJAZ.001**

UNIT NO:

**119**

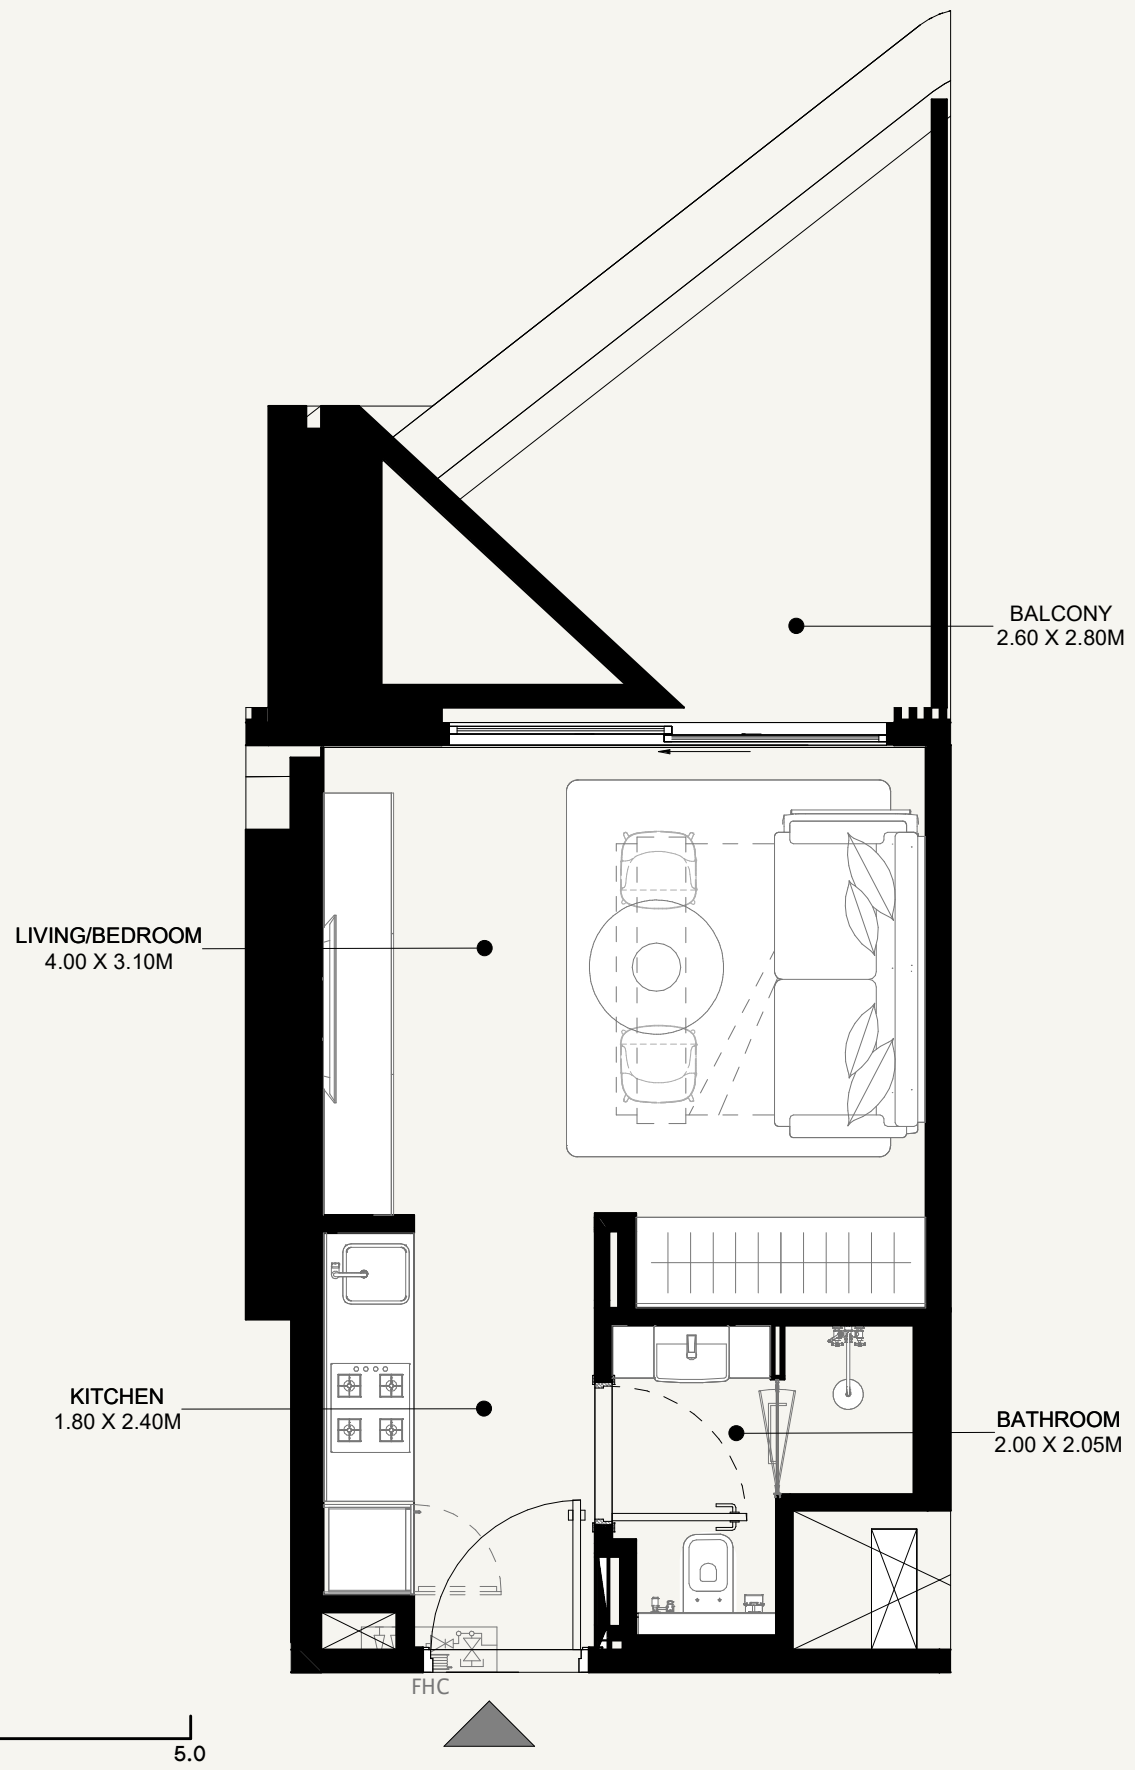



SCALE: N.T.S

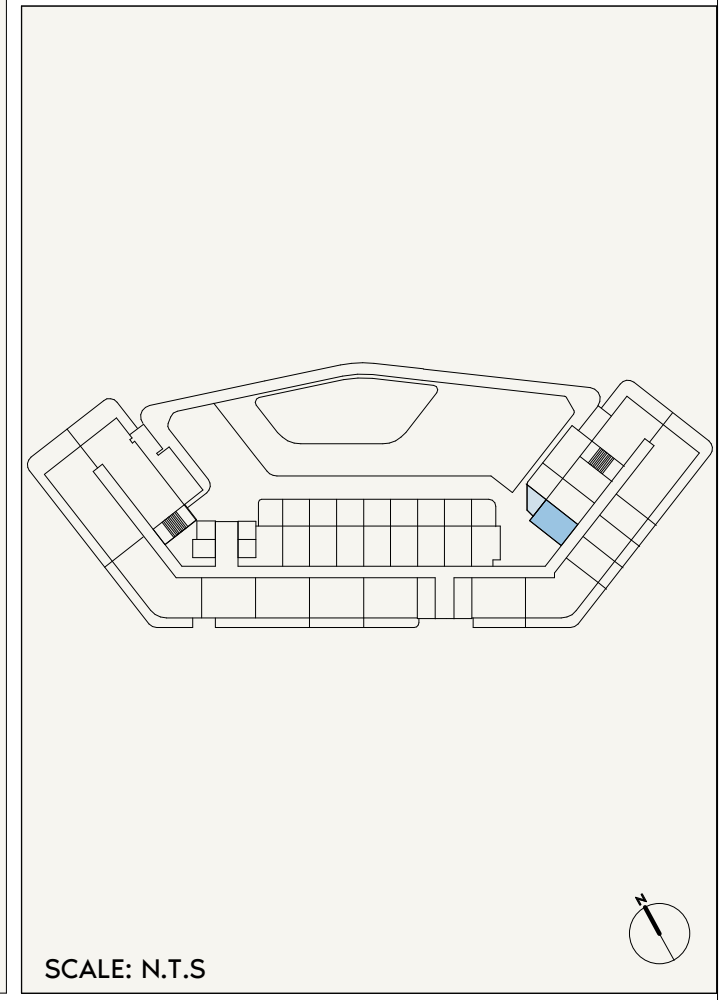


SCALE: N.T.S

# AZIZI ABRAHAM

<b>FLOOR NO:</b> <b>1ST FLOOR</b>	<b>APARTMENT AREA:</b> <b>268.88 SQ.FT. (24.98 SQ.M)</b>	<b>DISCLAIMER:</b> <small>THE COLORED MARKETING FLOOR PLANS PROVIDED BY THE DEVELOPER ARE FOR ILLUSTRATIVE PURPOSES ONLY. ACTUAL DIMENSIONS, LAYOUT, AND FINISHES MAY VARY FROM THOSE DEPICTED IN THE PLANS. FURNITURE, FIXTURES, AND EQUIPMENT SHOWN IN THE PLANS ARE FOR DECORATIVE PURPOSES ONLY AND ARE NOT INCLUDED IN THE PURCHASE OR LEASE OF THE PROPERTY. THE DEVELOPER RESERVES THE RIGHT TO MAKE MODIFICATIONS, REVISIONS, AND CHANGES TO THE FLOOR PLANS, SPECIFICATIONS, AND FEATURES WITHOUT PRIOR NOTICE.</small>	<b>PROJECT NAME / BUILDING:</b> <b>DJAZ.001</b>
	<b>UNIT TYPE:</b> <b>STUDIO (TYPE-01I)</b>		<b>BALCONY AREA:</b> <b>105.81 SQ.FT. (9.83 SQ.M)</b>

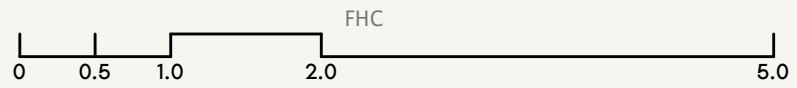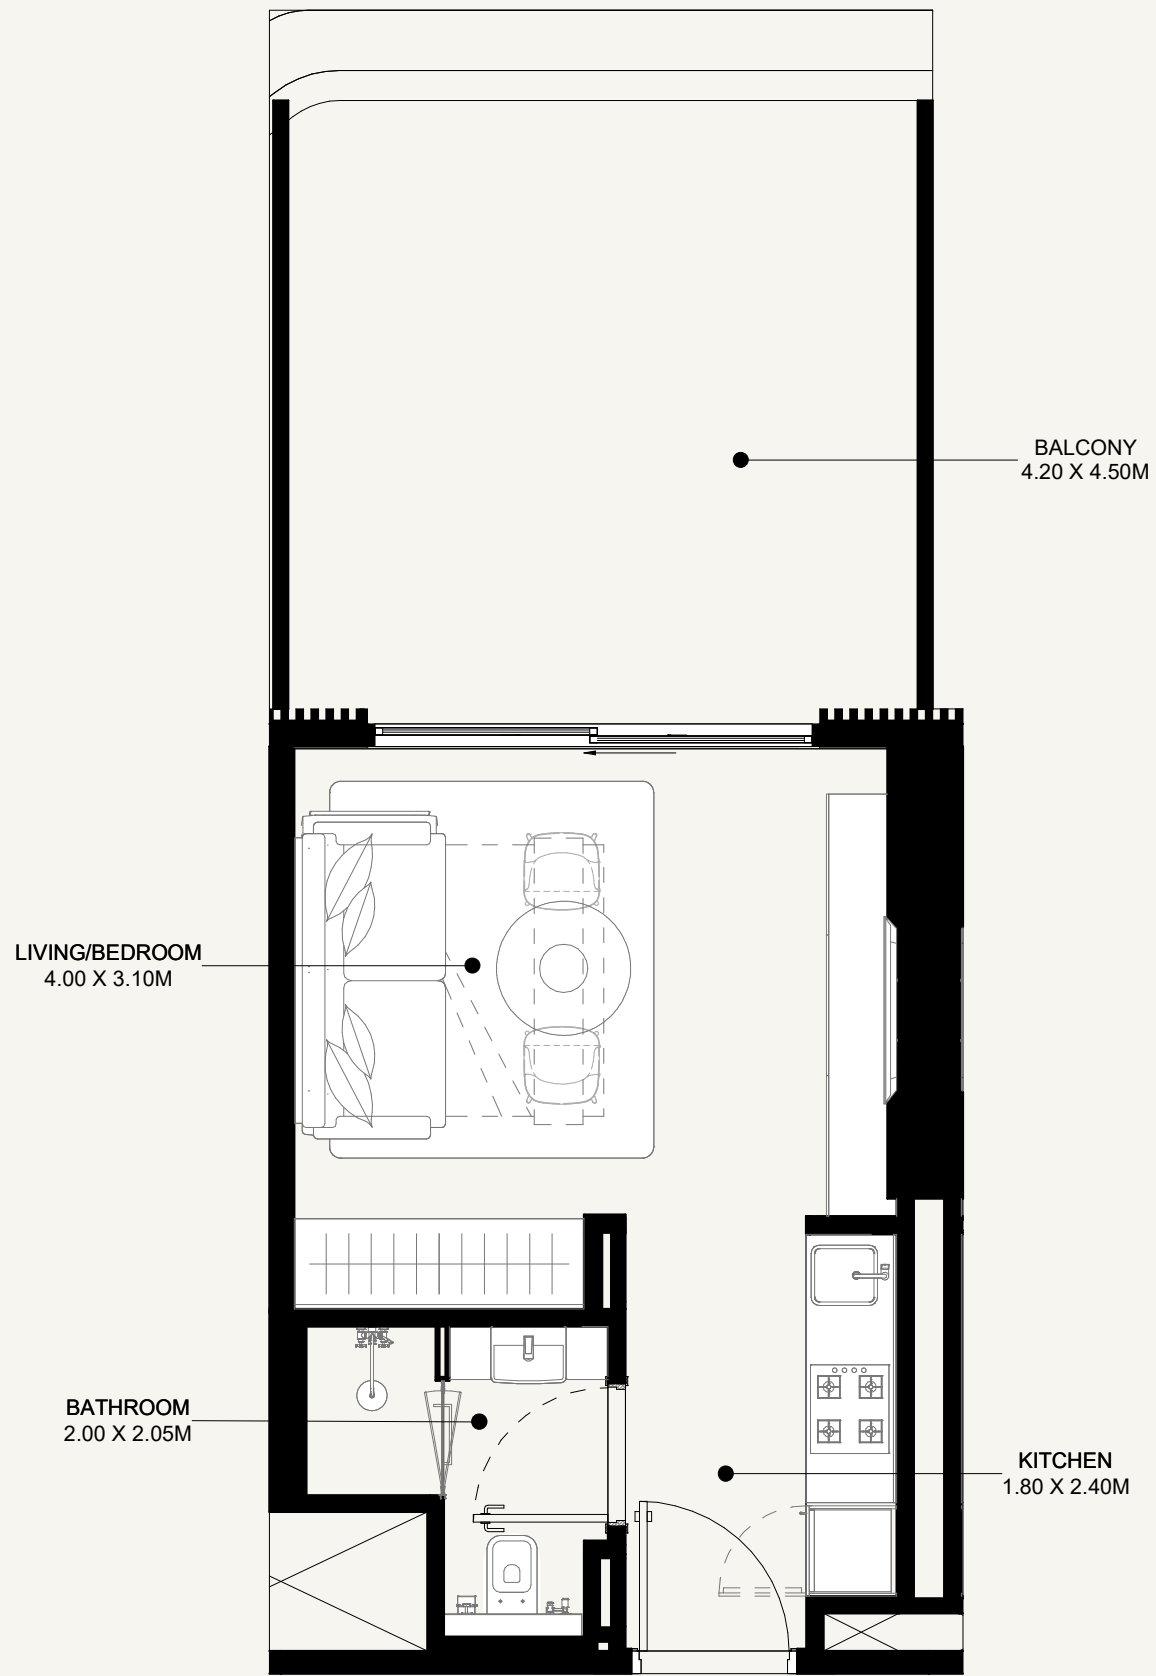

SCALE: N.T.S

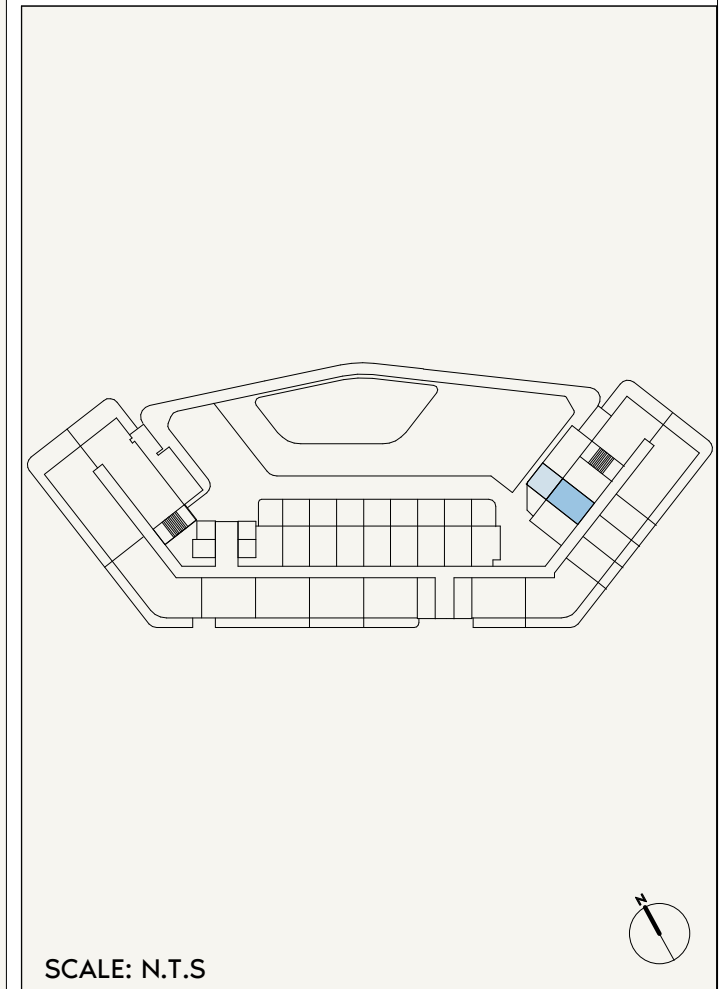

SCALE: N.T.S

# AZIZI ABRAHAM

FLOOR NO:  
**1ST FLOOR**

UNIT TYPE:  
**STUDIO (TYPE-01J)**

APARTMENT AREA:  
**269.64 SQ.FT. (25.05 SQ.M)**

BALCONY AREA:  
**198.17 SQ.FT. (18.41 SQ.M)**

DISCLAIMER:  
THE COLORED MARKETING FLOOR PLANS PROVIDED BY THE DEVELOPER ARE FOR ILLUSTRATIVE PURPOSES ONLY. ACTUAL DIMENSIONS, LAYOUT, AND FINISHES MAY VARY FROM THOSE DEPICTED IN THE PLANS. FURNITURE, FIXTURES, AND EQUIPMENT SHOWN IN THE PLANS ARE FOR DECORATIVE PURPOSES ONLY AND ARE NOT INCLUDED IN THE PURCHASE OR LEASE OF THE PROPERTY. THE DEVELOPER RESERVES THE RIGHT TO MAKE MODIFICATIONS, REVISIONS, AND CHANGES TO THE FLOOR PLANS, SPECIFICATIONS, AND FEATURES WITHOUT PRIOR NOTICE.


TOTAL APARTMENT AREA:  
**467.80 SQ.FT. (43.46 SQ.M)**

PROJECT NAME / BUILDING:  
**DJAZ.001**



UNIT NO:  
**118**



SCALE: N.T.S


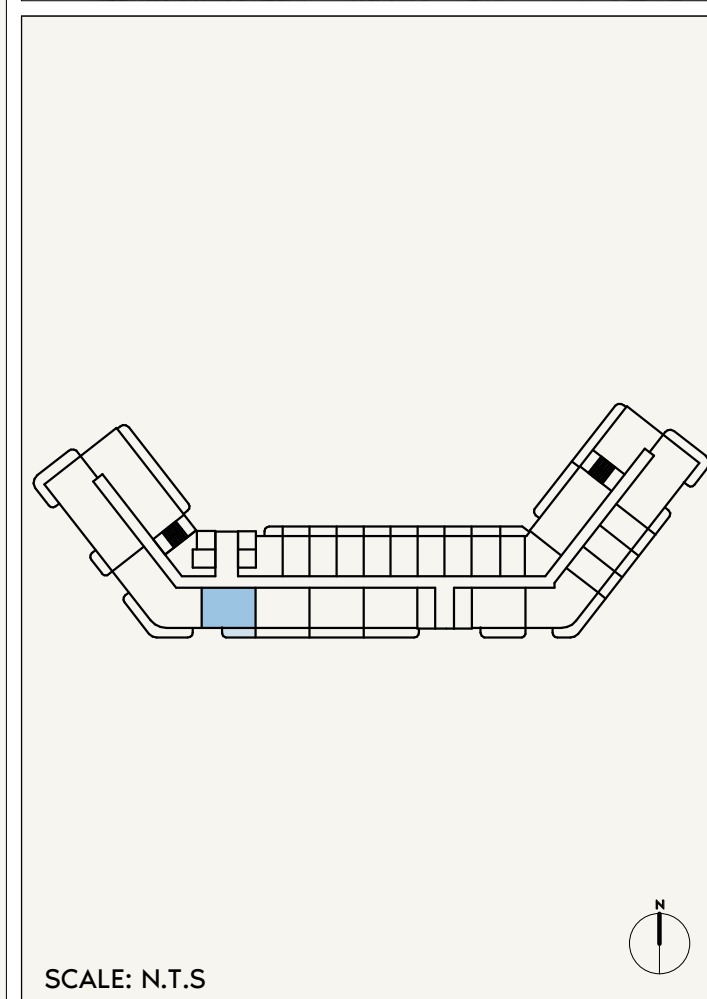


SCALE: N.T.S

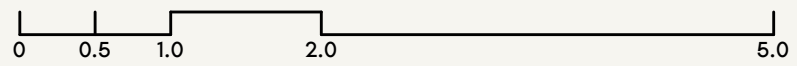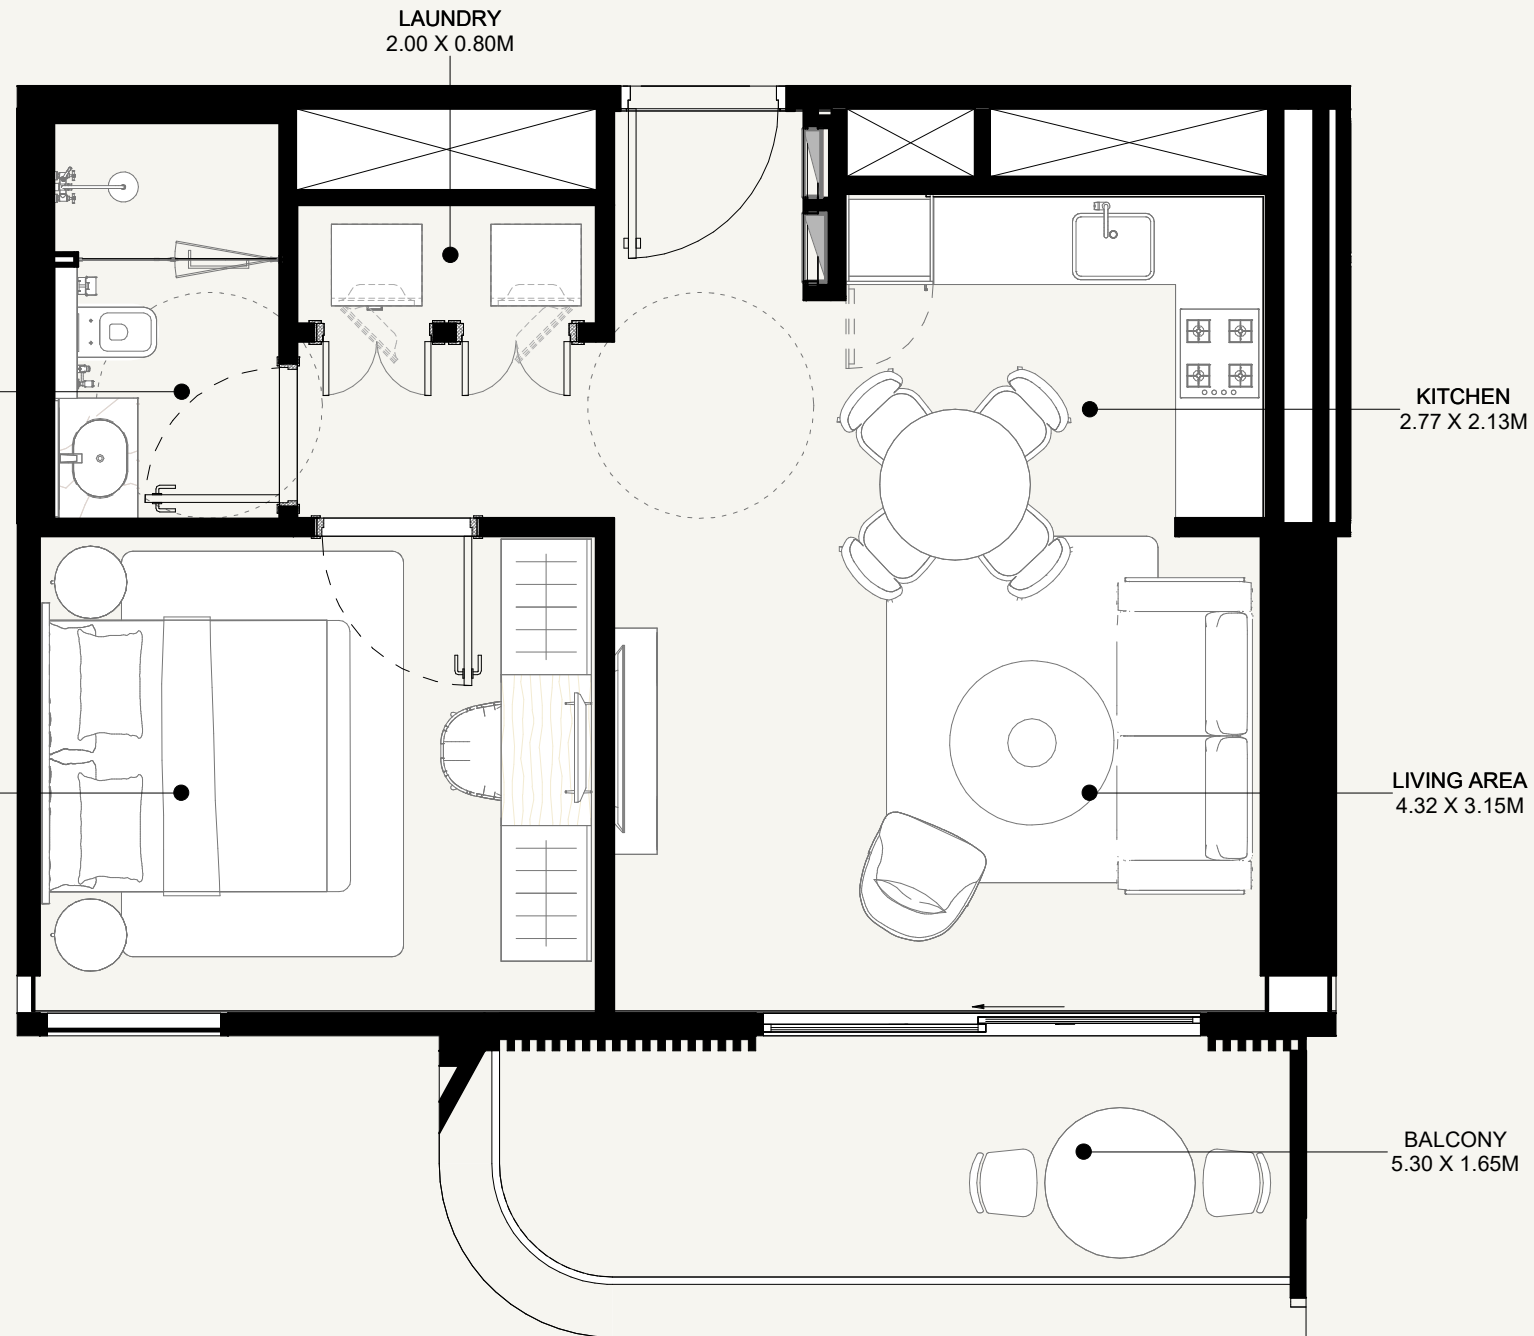


**AZIZI ABRAHAM**

<b>FLOOR NO:</b> <b>2ND FLOOR</b>	<b>APARTMENT AREA:</b> <b>531.42 SQ.FT.</b> (49.37 SQ.M)	<b>DISCLAIMER:</b> THE COLORED MARKETING FLOOR PLANS PROVIDED BY THE DEVELOPER ARE FOR ILLUSTRATIVE PURPOSES ONLY. ACTUAL DIMENSIONS, LAYOUT, AND FINISHES MAY VARY FROM THOSE DEPICTED IN THE PLANS. FURNITURE, FIXTURES, AND EQUIPMENT SHOWN IN THE PLANS ARE FOR DECORATIVE PURPOSES ONLY AND ARE NOT INCLUDED IN THE PURCHASE OR LEASE OF THE PROPERTY. THE DEVELOPER RESERVES THE RIGHT TO MAKE MODIFICATIONS, REVISIONS, AND CHANGES TO THE FLOOR PLANS, SPECIFICATIONS, AND FEATURES WITHOUT PRIOR NOTICE.	<b>PROJECT NAME / BUILDING:</b> <b>DJAZ001</b>
	<b>UNIT TYPE:</b> <b>1 BEDROOM (TYPE-01A)</b>		
	<b>TOTAL APARTMENT AREA:</b> <b>627.43 SQ.FT.</b> (58.29 SQ.M)	<b>UNIT NO:</b> <b>204</b>	

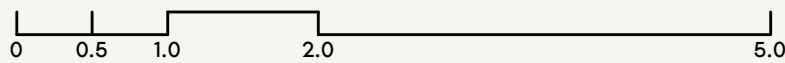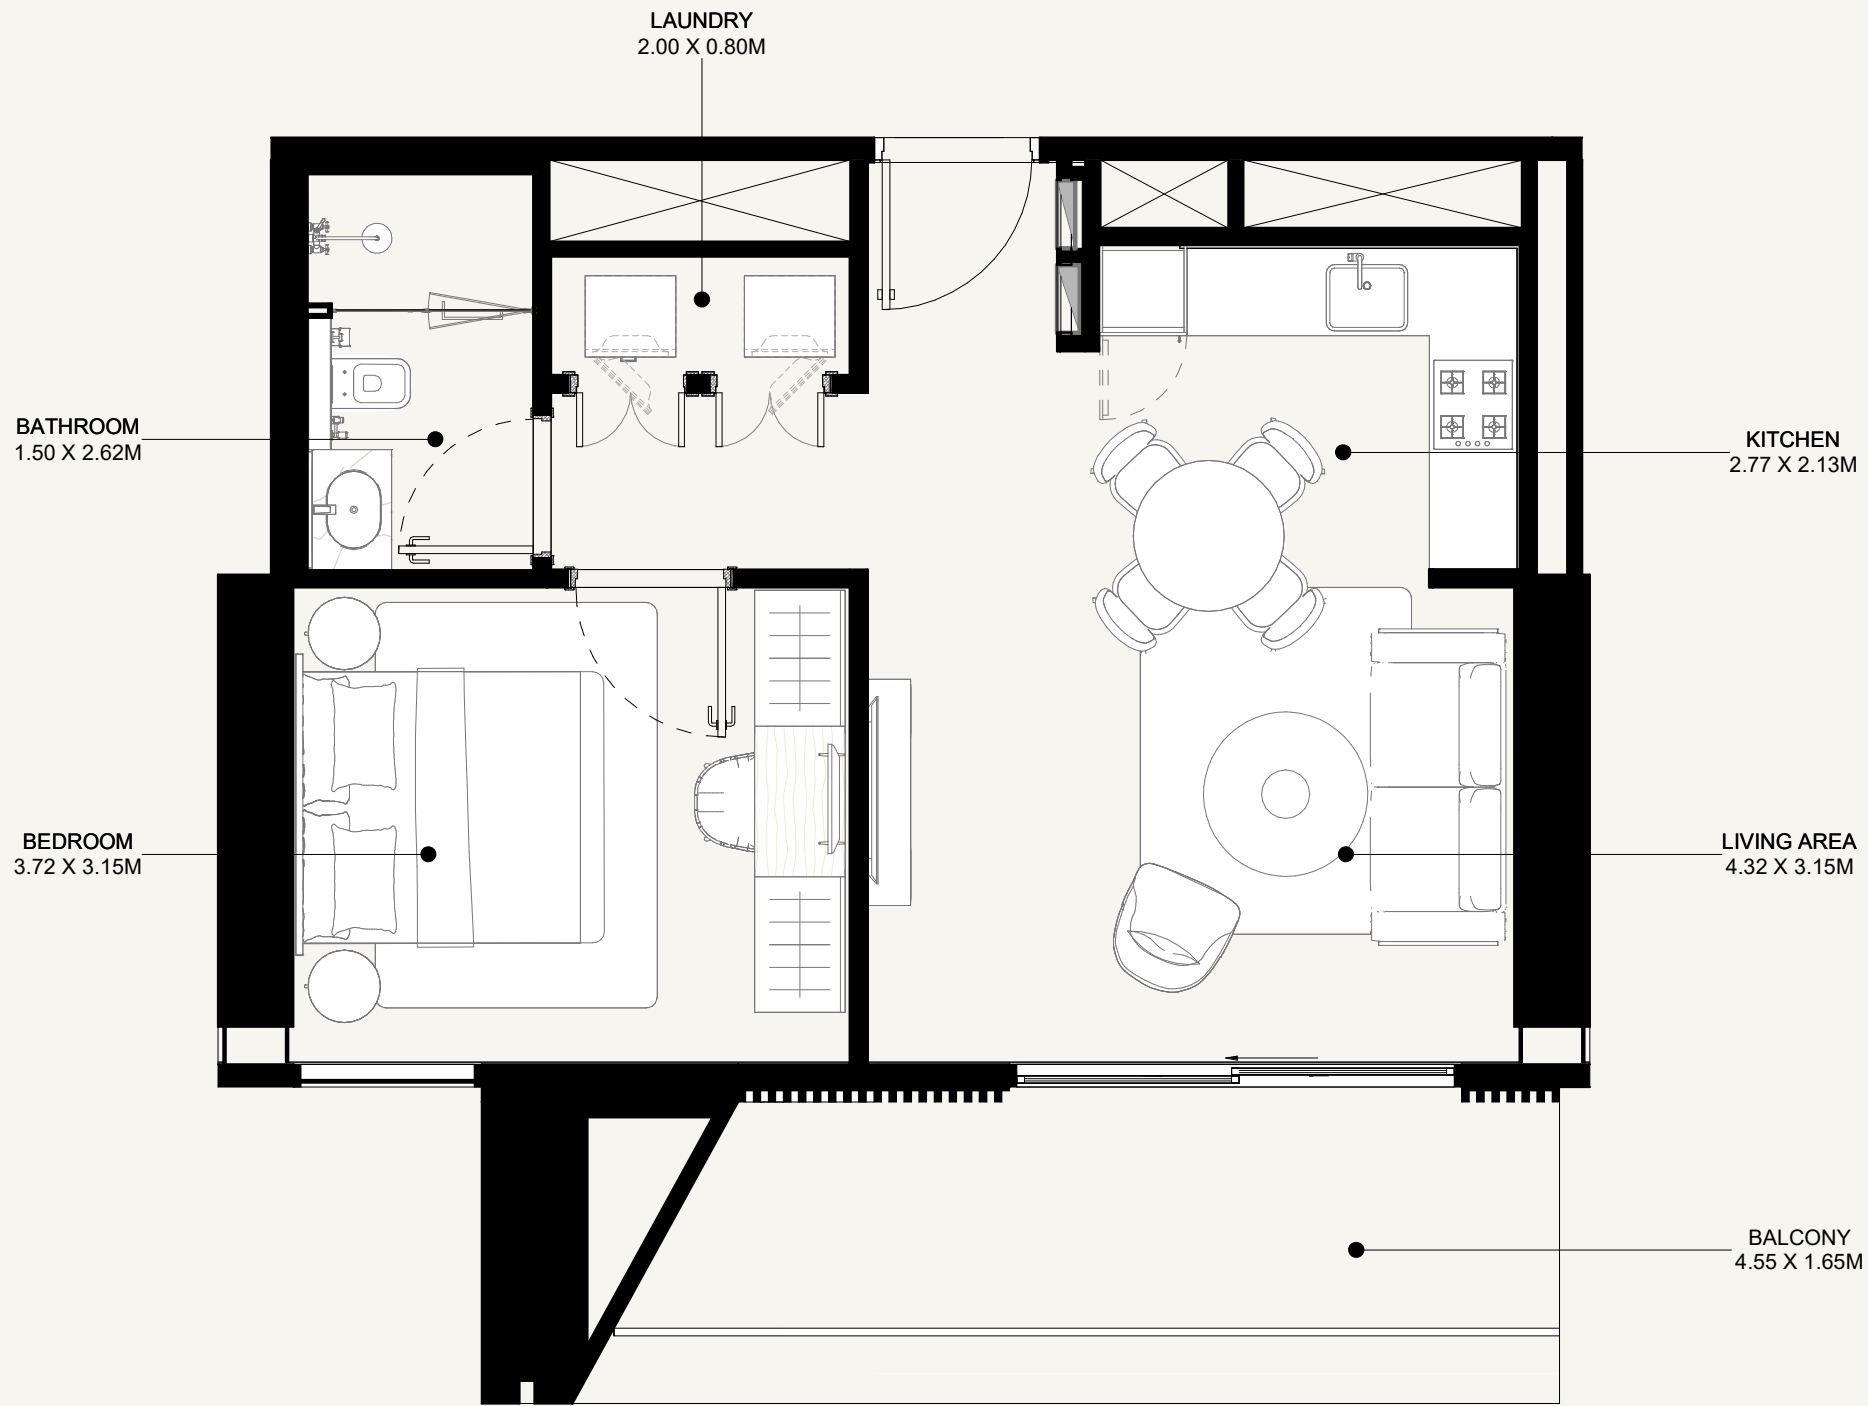

SCALE: N.T.S

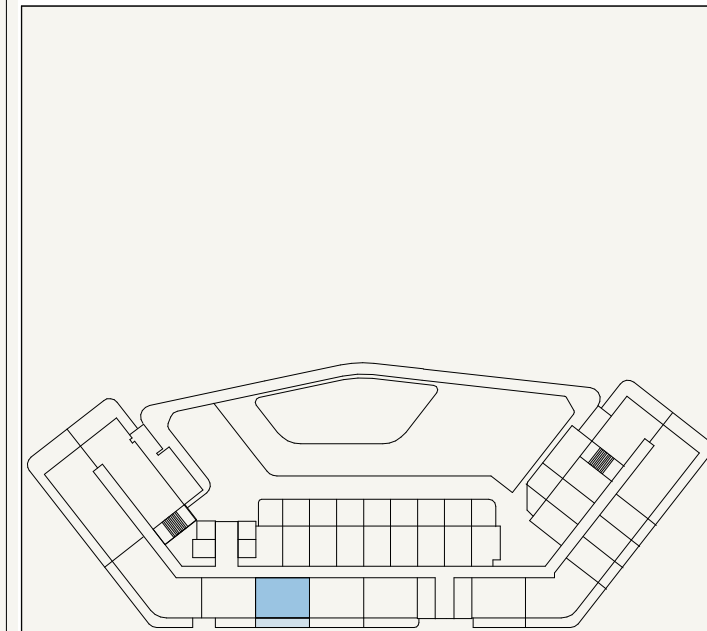

SCALE: N.T.S

# AZIZI ABRAHAM

FLOOR NO:

**1ST FLOOR**

UNIT TYPE:

**1 BEDROOM (TYPE-01B)**

APARTMENT AREA:

**531.42 SQ.FT.** (49.37 SQ.M)

BALCONY AREA:

**123.68 SQ.FT.** (11.49 SQ.M)

DISCLAIMER:

THE COLORED MARKETING FLOOR PLANS PROVIDED BY THE DEVELOPER ARE FOR ILLUSTRATIVE PURPOSES ONLY. ACTUAL DIMENSIONS, LAYOUT, AND FINISHES MAY VARY FROM THOSE DEPICTED IN THE PLANS. FURNITURE, FIXTURES, AND EQUIPMENT SHOWN IN THE PLANS ARE FOR DECORATIVE PURPOSES ONLY AND ARE NOT INCLUDED IN THE PURCHASE OR LEASE OF THE PROPERTY. THE DEVELOPER RESERVES THE RIGHT TO MAKE MODIFICATIONS, REVISIONS, AND CHANGES TO THE FLOOR PLANS, SPECIFICATIONS, AND FEATURES WITHOUT PRIOR NOTICE.

TOTAL APARTMENT AREA:




**655.10 SQ.FT.** (60.86 SQ.M)

PROJECT NAME / BUILDING:

**DJAZ001**




UNIT NO:

**104**

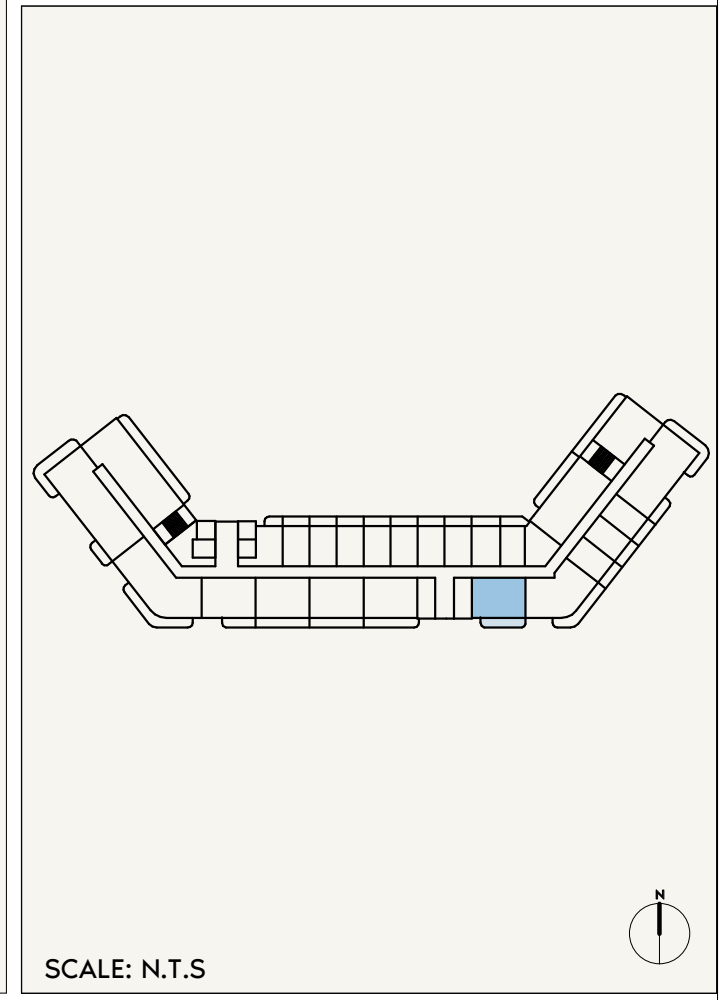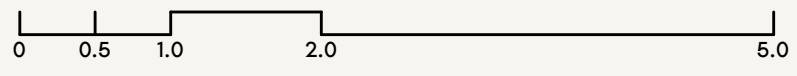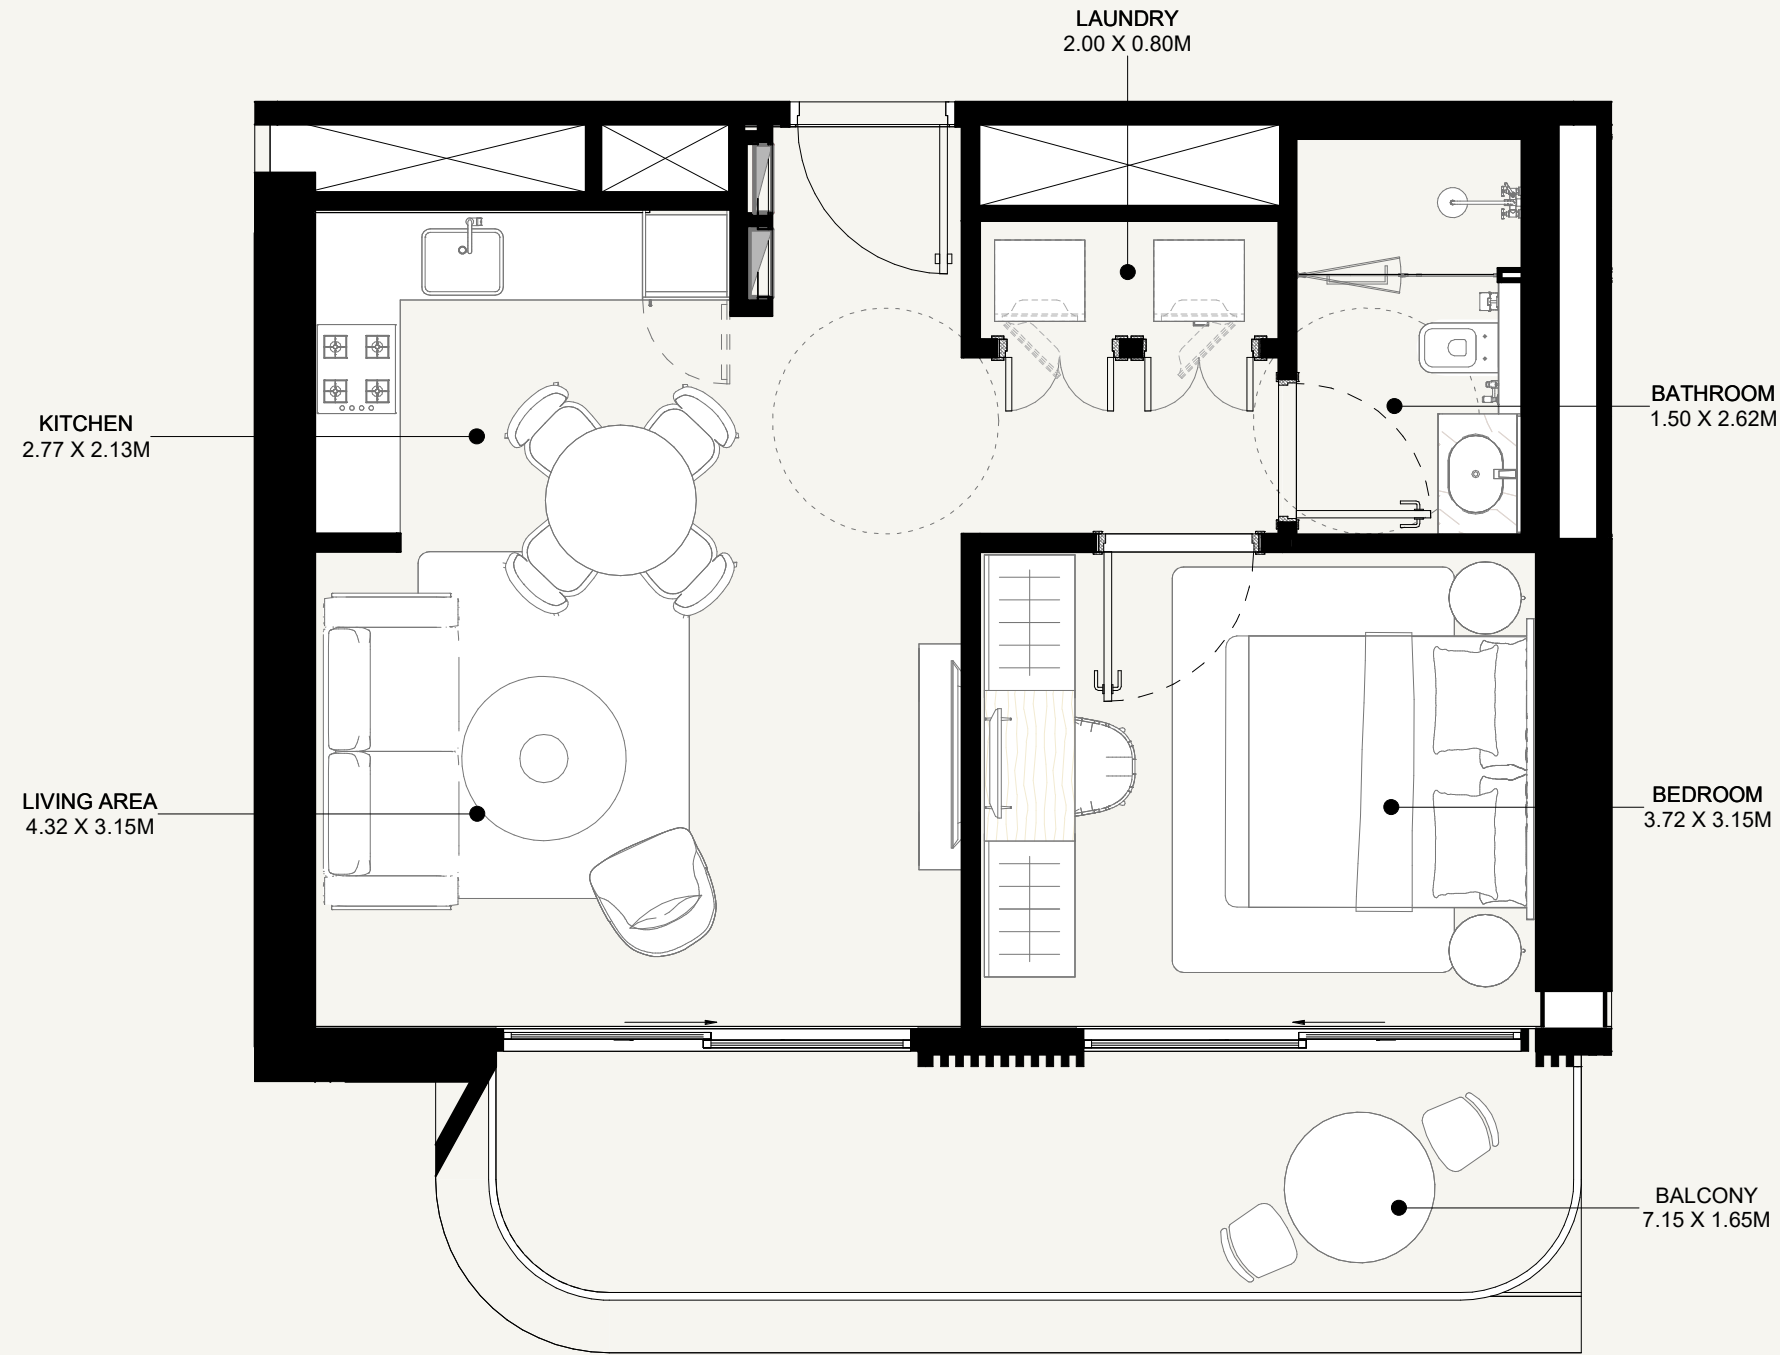



# AZIZI ABRAHAM

<b>FLOOR NO:</b> <b>2ND FLOOR</b>	<b>APARTMENT AREA:</b> <b>534.86 SQ.FT.</b> (49.69 SQ.M)	<b>DISCLAIMER:</b> THE COLORED MARKETING FLOOR PLANS PROVIDED BY THE DEVELOPER ARE FOR ILLUSTRATIVE PURPOSES ONLY. ACTUAL DIMENSIONS, LAYOUT, AND FINISHES MAY VARY FROM THOSE DEPICTED IN THE PLANS. FURNITURE, FIXTURES, AND EQUIPMENT SHOWN IN THE PLANS ARE FOR DECORATIVE PURPOSES ONLY AND ARE NOT INCLUDED IN THE PURCHASE OR LEASE OF THE PROPERTY. THE DEVELOPER RESERVES THE RIGHT TO MAKE MODIFICATIONS, REVISIONS, AND CHANGES TO THE FLOOR PLANS, SPECIFICATIONS, AND FEATURES WITHOUT PRIOR NOTICE.	<b>PROJECT NAME / BUILDING:</b> <b>DJAZ001</b>
	<b>UNIT TYPE:</b> <b>1 BEDROOM (TYPE-01C)</b>		
	<b>TOTAL APARTMENT AREA:</b> <b>663.82 SQ.FT.</b> (61.67 SQ.M)	<b>UNIT NO:</b> <b>225</b>	

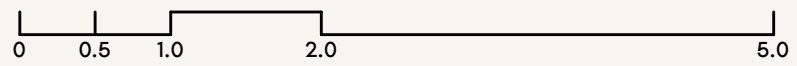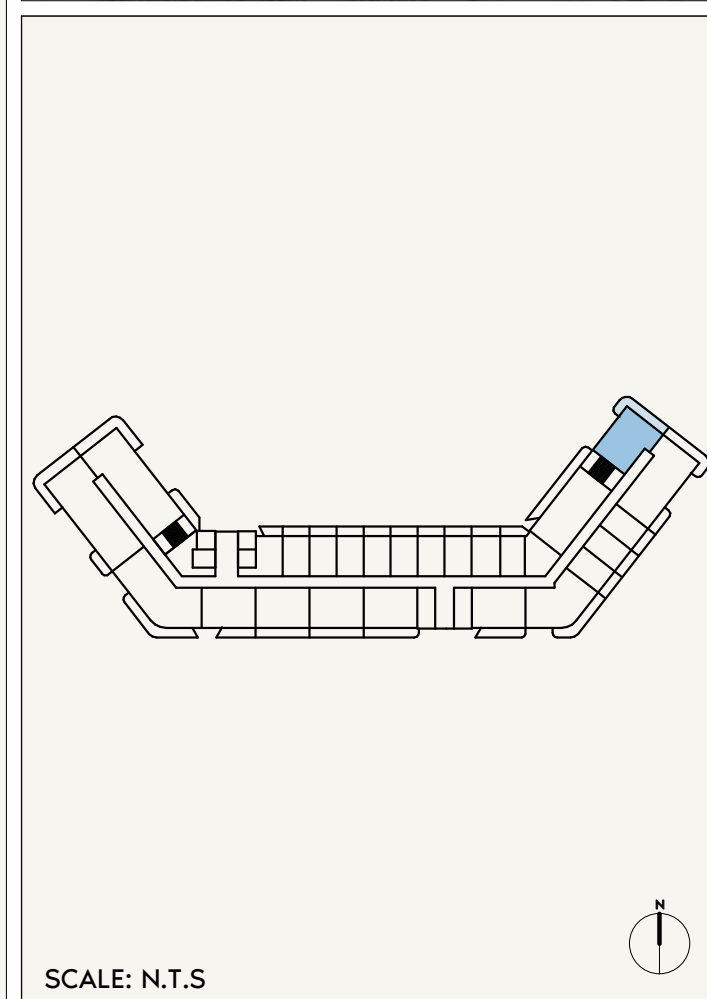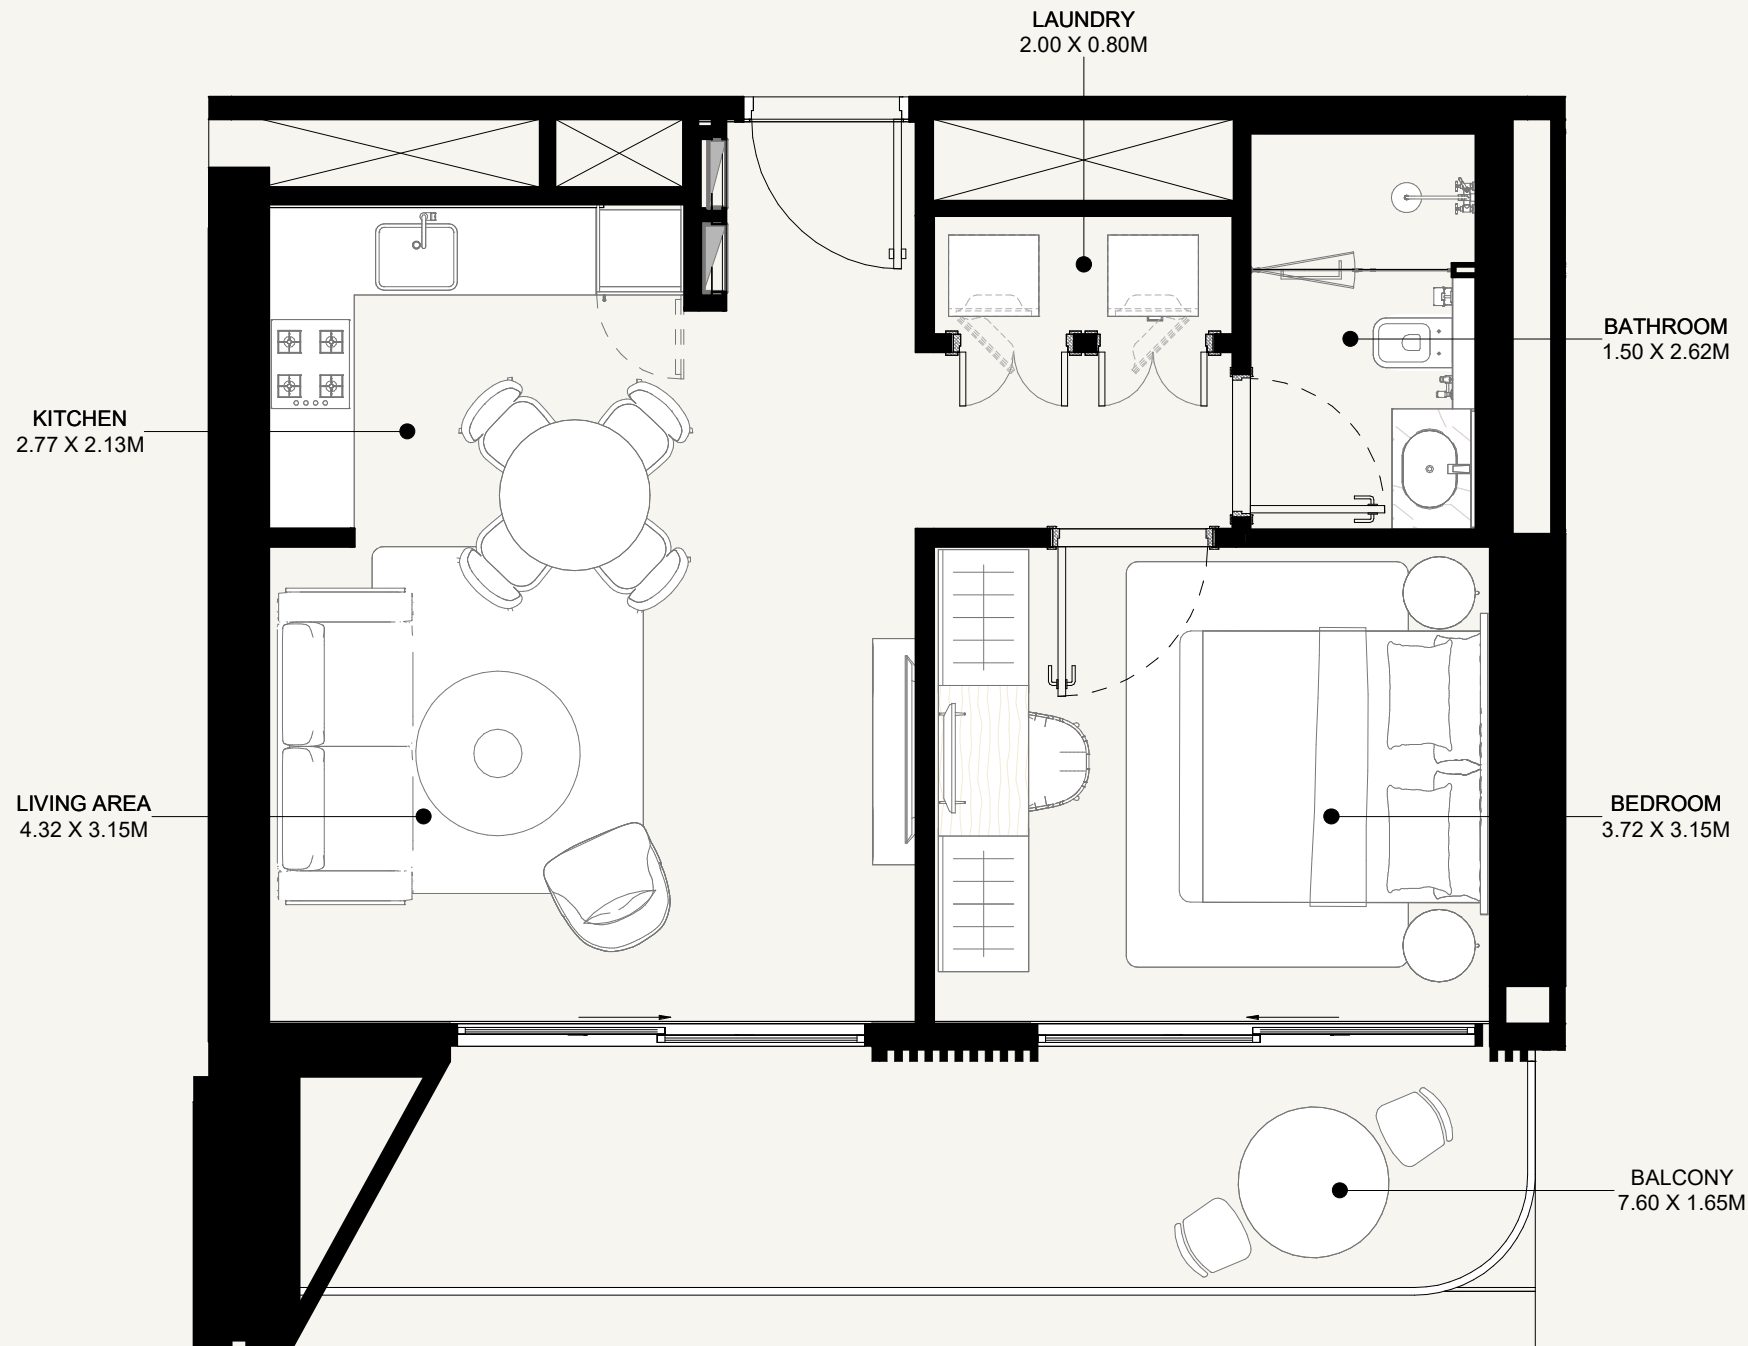

# AZIZI ABRAHAM


<b>FLOOR NO:</b> <b>5TH FLOOR</b>	<b>APARTMENT AREA:</b> <b>534.86 SQ.FT.</b> (49.69 SQ.M)	<b>DISCLAIMER:</b> THE COLORED MARKETING FLOOR PLANS PROVIDED BY THE DEVELOPER ARE FOR ILLUSTRATIVE PURPOSES ONLY. ACTUAL DIMENSIONS, LAYOUT, AND FINISHES MAY VARY FROM THOSE DEPICTED IN THE PLANS. FURNITURE, FIXTURES, AND EQUIPMENT SHOWN IN THE PLANS ARE FOR DECORATIVE PURPOSES ONLY AND ARE NOT INCLUDED IN THE PURCHASE OR LEASE OF THE PROPERTY. THE DEVELOPER RESERVES THE RIGHT TO MAKE MODIFICATIONS, REVISIONS, AND CHANGES TO THE FLOOR PLANS, SPECIFICATIONS, AND FEATURES WITHOUT PRIOR NOTICE.	<b>PROJECT NAME / BUILDING:</b> <b>DJAZ001</b>
	<b>UNIT TYPE:</b> <b>1 BEDROOM (TYPE-01D)</b>		<b>BALCONY AREA:</b> <b>154.79 SQ.FT.</b> (14.38 SQ.M)

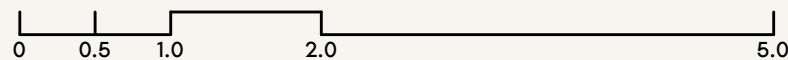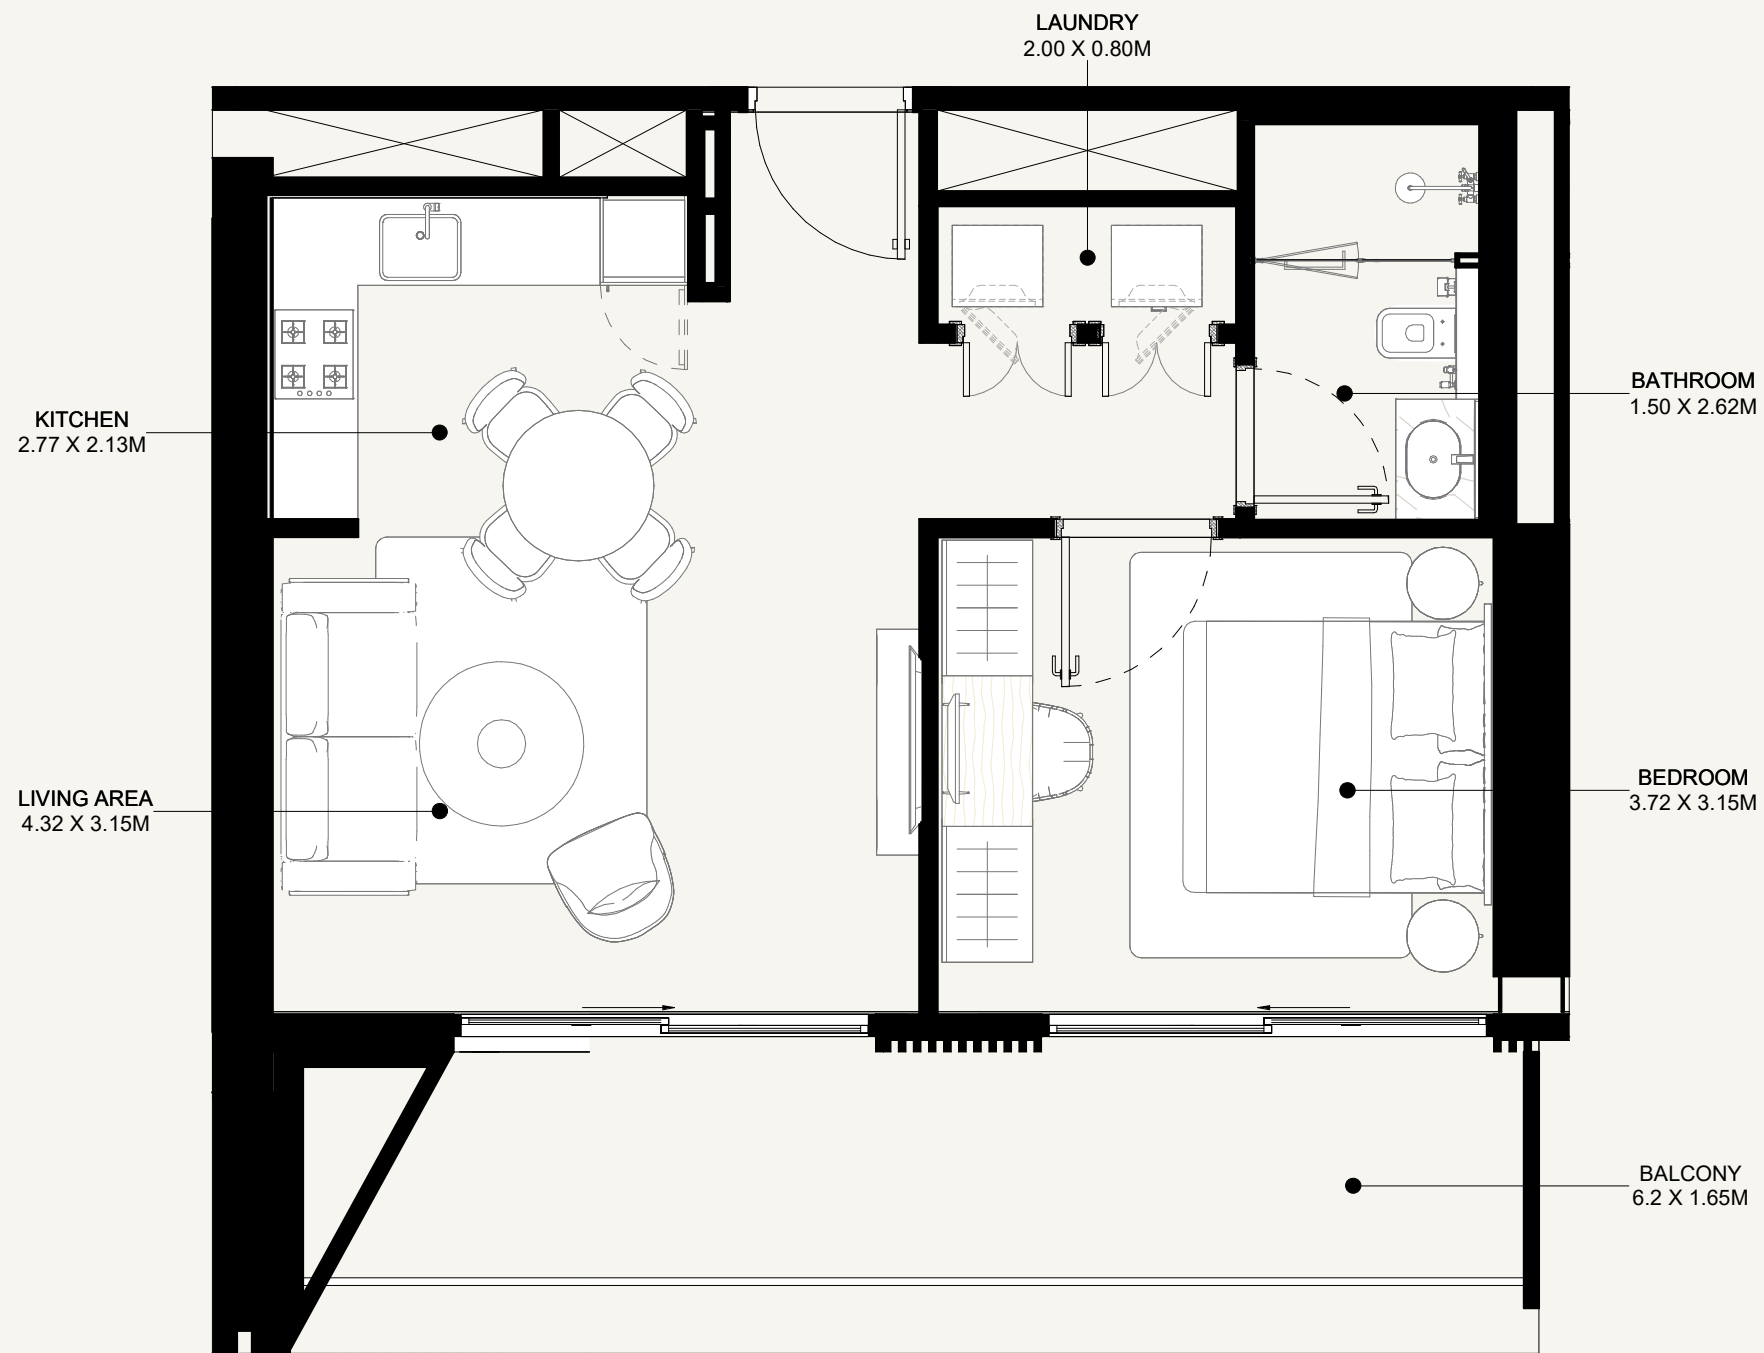

SCALE: N.T.S



SCALE: N.T.S

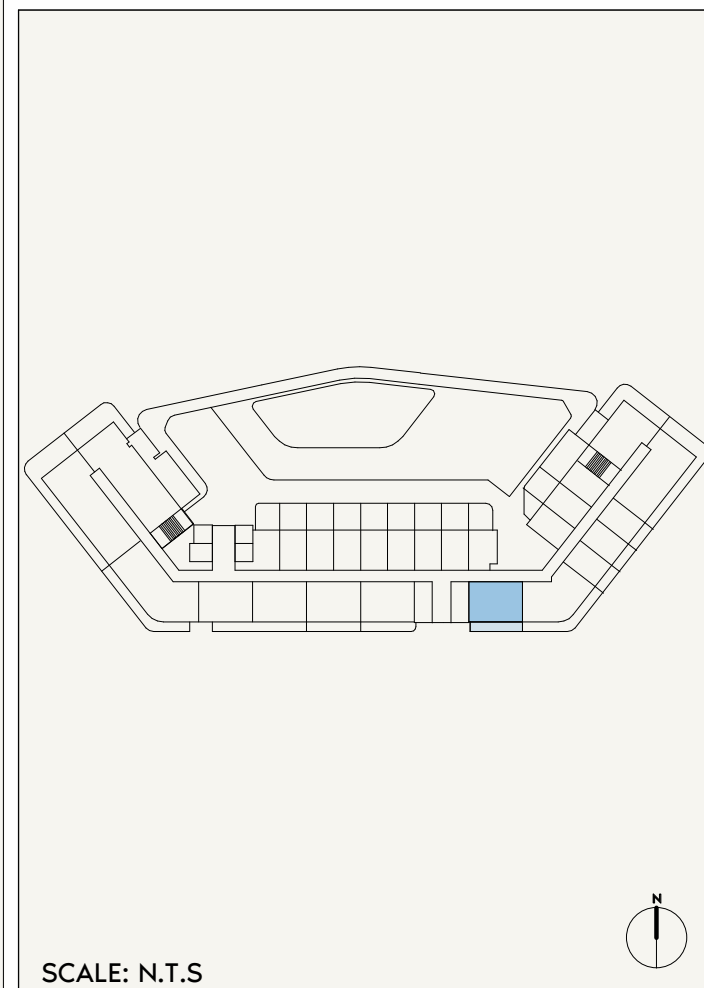

SCALE: N.T.S

**AZIZI ABRAHAM**

FLOOR NO:

**1ST FLOOR**

UNIT TYPE:

**1 BEDROOM (TYPE-01E)**

APARTMENT AREA:

**533.03 SQ.FT. (49.52 SQ.M)**

BALCONY AREA:

**155.76 SQ.FT. (14.47 SQ.M)**

DISCLAIMER:

THE COLORED MARKETING FLOOR PLANS PROVIDED BY THE DEVELOPER ARE FOR ILLUSTRATIVE PURPOSES ONLY. ACTUAL DIMENSIONS, LAYOUT, AND FINISHES MAY VARY FROM THOSE DEPICTED IN THE PLANS. FURNITURE, FIXTURES, AND EQUIPMENT SHOWN IN THE PLANS ARE FOR DECORATIVE PURPOSES ONLY AND ARE NOT INCLUDED IN THE PURCHASE OR LEASE OF THE PROPERTY. THE DEVELOPER RESERVES THE RIGHT TO MAKE MODIFICATIONS, REVISIONS, AND CHANGES TO THE FLOOR PLANS, SPECIFICATIONS, AND FEATURES WITHOUT PRIOR NOTICE.

TOTAL APARTMENT AREA:



**688.79 SQ.FT. (63.99 SQ.M)**

PROJECT NAME / BUILDING:

**DJAZ001**

UNIT NO:


**126**

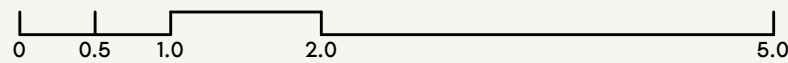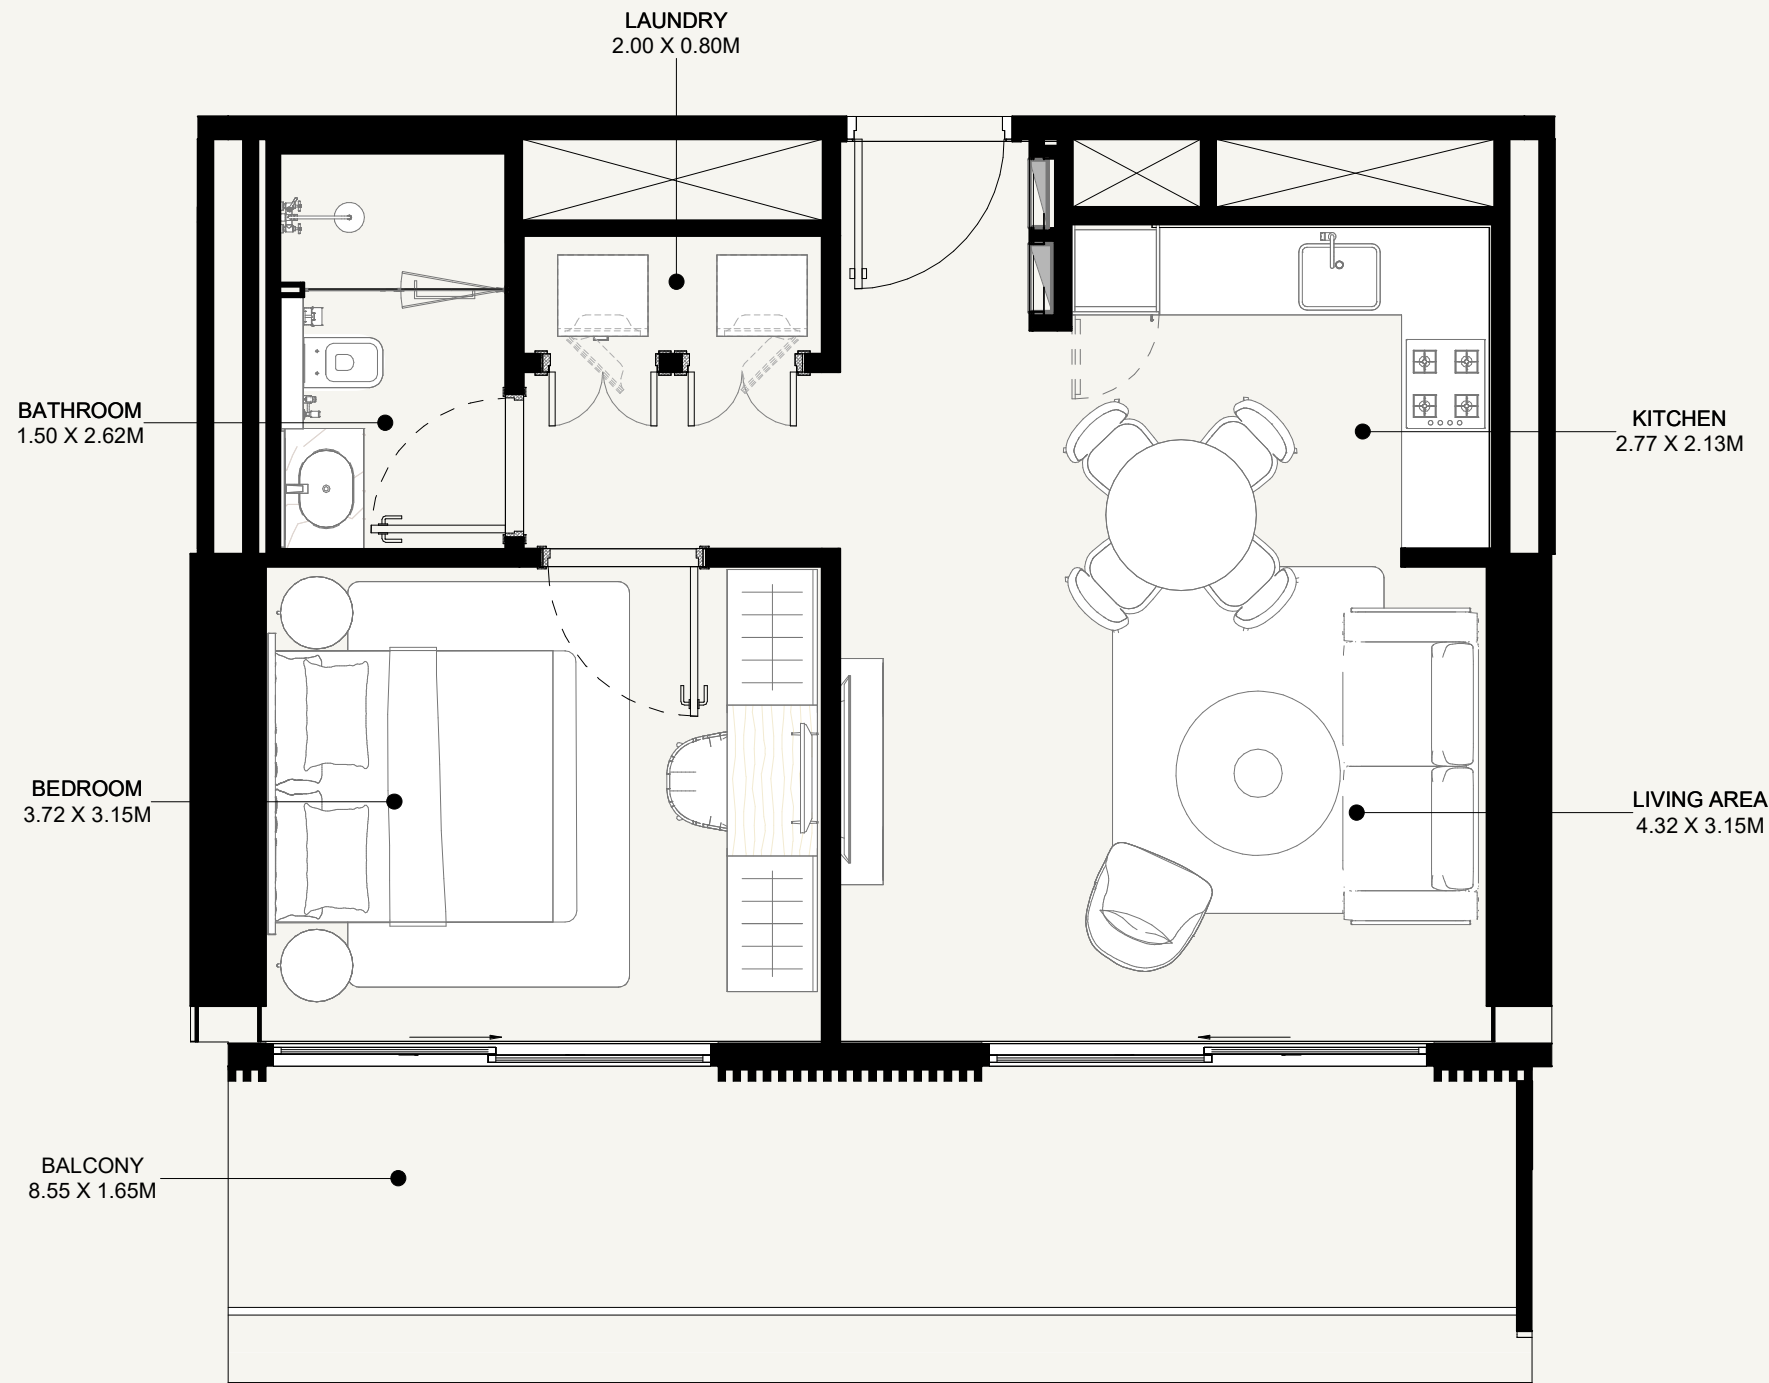

SCALE: N.T.S



SCALE: N.T.S

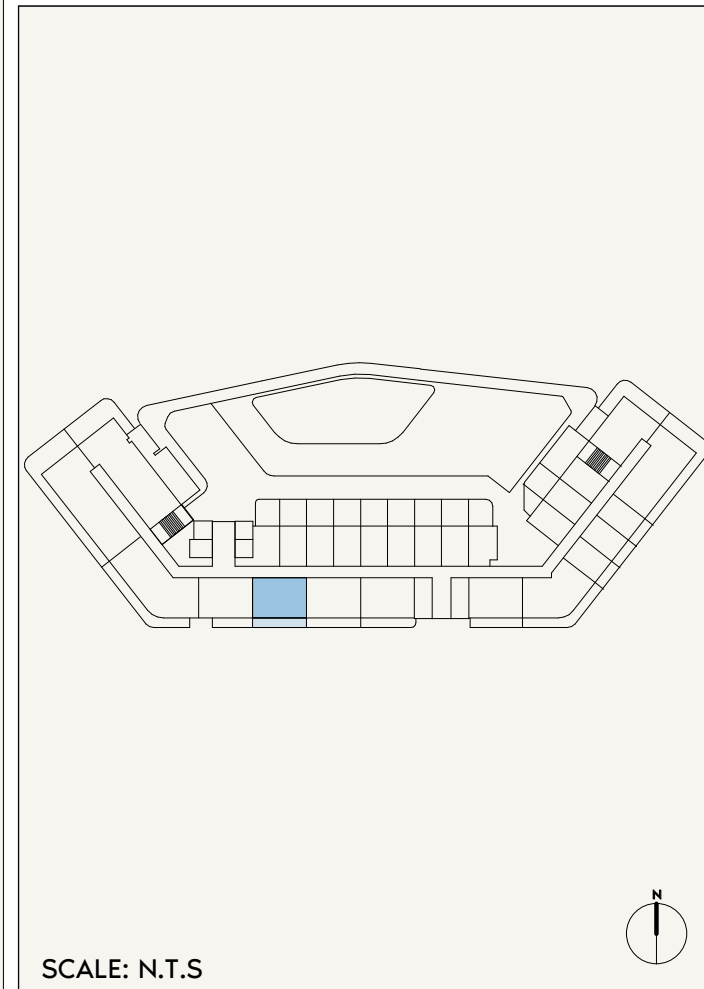

SCALE: N.T.S

# AZIZI ABRAHAM

FLOOR NO:

**1ST FLOOR**

UNIT TYPE:

**1 BEDROOM (TYPE-01F)**

APARTMENT AREA:

**535.29 SQ.FT. (49.73 SQ.M)**

BALCONY AREA:

**157.37 SQ.FT. (14.62 SQ.M)**

DISCLAIMER:

THE COLORED MARKETING FLOOR PLANS PROVIDED BY THE DEVELOPER ARE FOR ILLUSTRATIVE PURPOSES ONLY. ACTUAL DIMENSIONS, LAYOUT, AND FINISHES MAY VARY FROM THOSE DEPICTED IN THE PLANS. FURNITURE, FIXTURES, AND EQUIPMENT SHOWN IN THE PLANS ARE FOR DECORATIVE PURPOSES ONLY AND ARE NOT INCLUDED IN THE PURCHASE OR LEASE OF THE PROPERTY. THE DEVELOPER RESERVES THE RIGHT TO MAKE MODIFICATIONS, REVISIONS, AND CHANGES TO THE FLOOR PLANS, SPECIFICATIONS, AND FEATURES WITHOUT PRIOR NOTICE.

TOTAL APARTMENT AREA:

**692.66 SQ.FT. (64.35 SQ.M)**

PROJECT NAME / BUILDING:

**DJAZ001**

UNIT NO:

**103**

FHC

LAUNDRY  
2.00 X 0.80M


KITCHEN  
2.77 X 2.13M

BATHROOM  
1.50 X 2.62M

LIVING AREA  
4.32 X 3.15M

BEDROOM  
3.72 X 3.15M


BALCONY  
8.75 X 1.65M

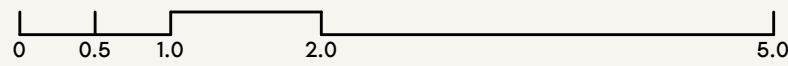

SCALE: N.T.S



SCALE: N.T.S

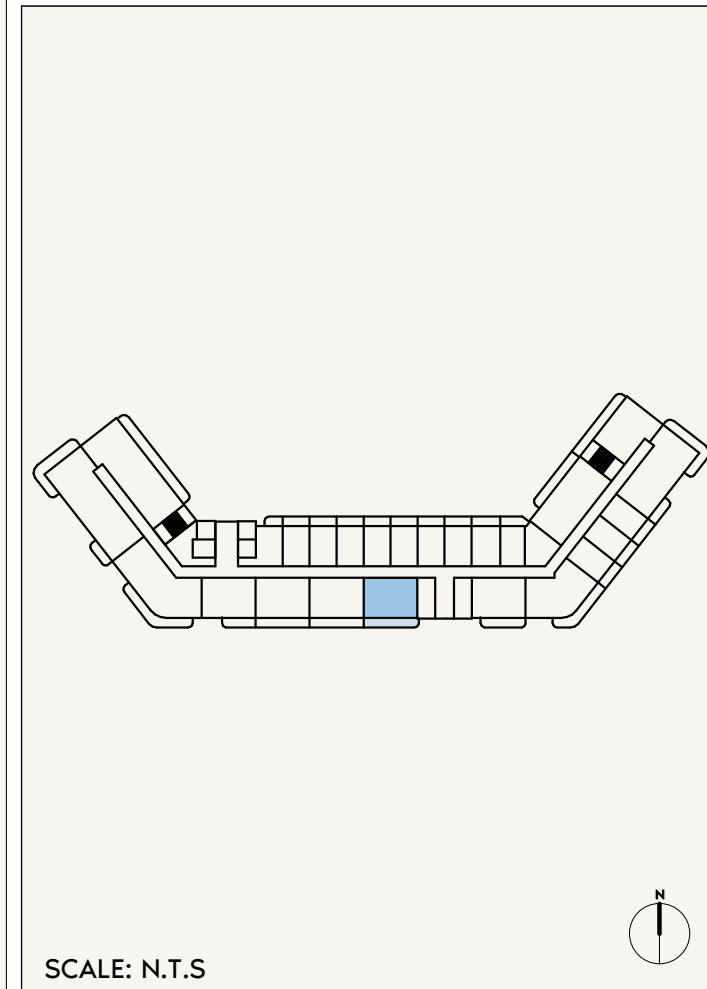

SCALE: N.T.S

# AZIZI ABRAHAM

FLOOR NO:

**2ND FLOOR**

APARTMENT AREA:

**531.85 SQ.FT.** (49.41 SQ.M)

DISCLAIMER:

THE COLORED MARKETING FLOOR PLANS PROVIDED BY THE DEVELOPER ARE FOR ILLUSTRATIVE PURPOSES ONLY. ACTUAL DIMENSIONS, LAYOUT, AND FINISHES MAY VARY FROM THOSE DEPICTED IN THE PLANS. FURNITURE, FIXTURES, AND EQUIPMENT SHOWN IN THE PLANS ARE FOR DECORATIVE PURPOSES ONLY AND ARE NOT INCLUDED IN THE PURCHASE OR LEASE OF THE PROPERTY. THE DEVELOPER RESERVES THE RIGHT TO MAKE MODIFICATIONS, REVISIONS, AND CHANGES TO THE FLOOR PLANS, SPECIFICATIONS, AND FEATURES WITHOUT PRIOR NOTICE.

PROJECT NAME / BUILDING:

**DJAZ001**

UNIT TYPE:

**1 BEDROOM (TYPE-01G)**

BALCONY AREA:




**159.41 SQ.FT.** (14.81 SQ.M)

TOTAL APARTMENT AREA:

**691.26 SQ.FT.** (64.22 SQ.M)



UNIT NO:

**201**

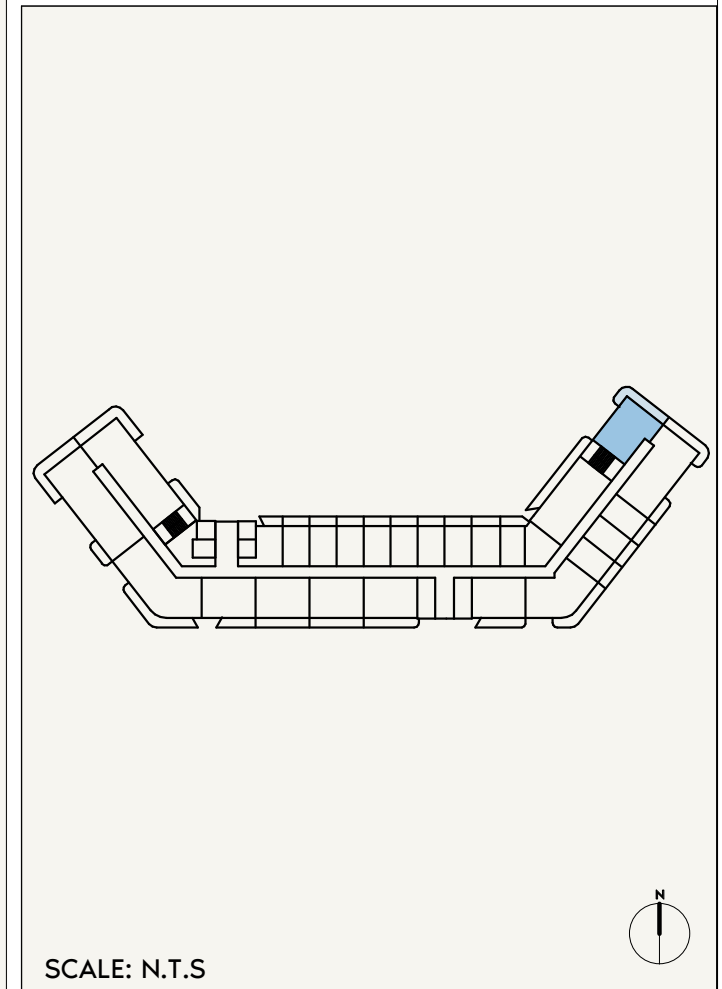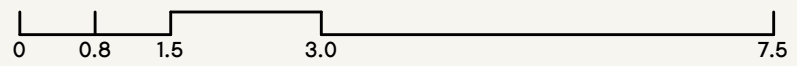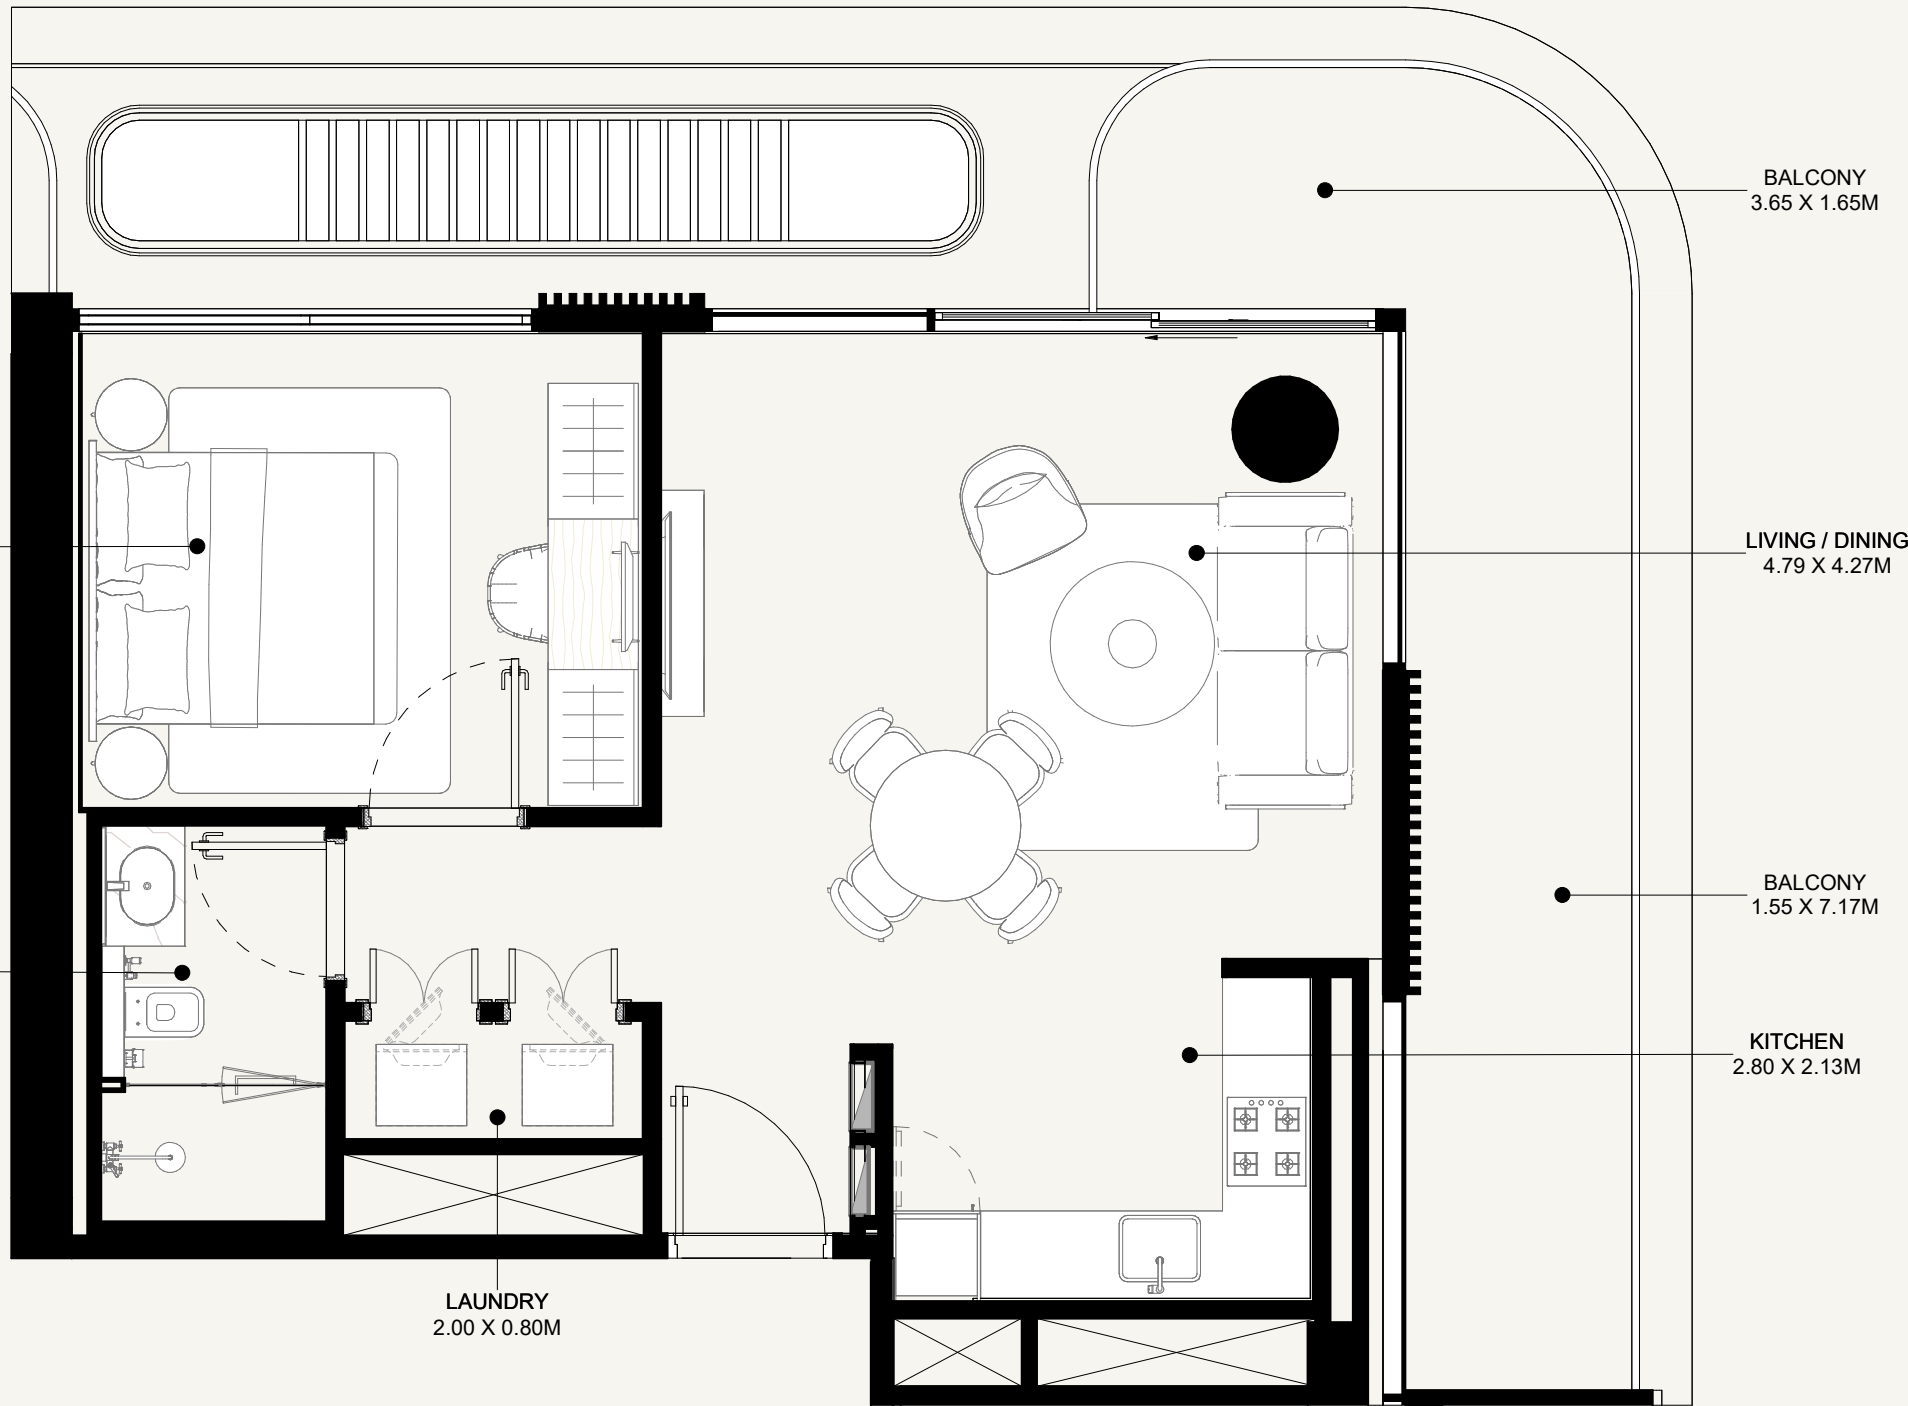


# AZIZI ABRAHAM

<b>FLOOR NO:</b> <b>5TH FLOOR</b>	<b>APARTMENT AREA:</b> <b>597.62 SQ.FT. (55.52 SQ.M)</b>	<b>DISCLAIMER:</b> <small>THE COLORED MARKETING FLOOR PLANS PROVIDED BY THE DEVELOPER ARE FOR ILLUSTRATIVE PURPOSES ONLY. ACTUAL DIMENSIONS, LAYOUT, AND FINISHES MAY VARY FROM THOSE DEPICTED IN THE PLANS. FURNITURE, FIXTURES, AND EQUIPMENT SHOWN IN THE PLANS ARE FOR DECORATIVE PURPOSES ONLY AND ARE NOT INCLUDED IN THE PURCHASE OR LEASE OF THE PROPERTY. THE DEVELOPER RESERVES THE RIGHT TO MAKE MODIFICATIONS, REVISIONS, AND CHANGES TO THE FLOOR PLANS, SPECIFICATIONS, AND FEATURES WITHOUT PRIOR NOTICE.</small>	<b>PROJECT NAME / BUILDING:</b> <b>DJAZ001</b>
	<b>UNIT TYPE:</b> <b>1 BEDROOM (TYPE-02A)</b>		<b>BALCONY AREA:</b> <b>179.44 SQ.FT. (16.67 SQ.M)</b>

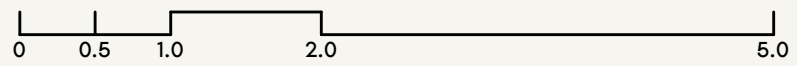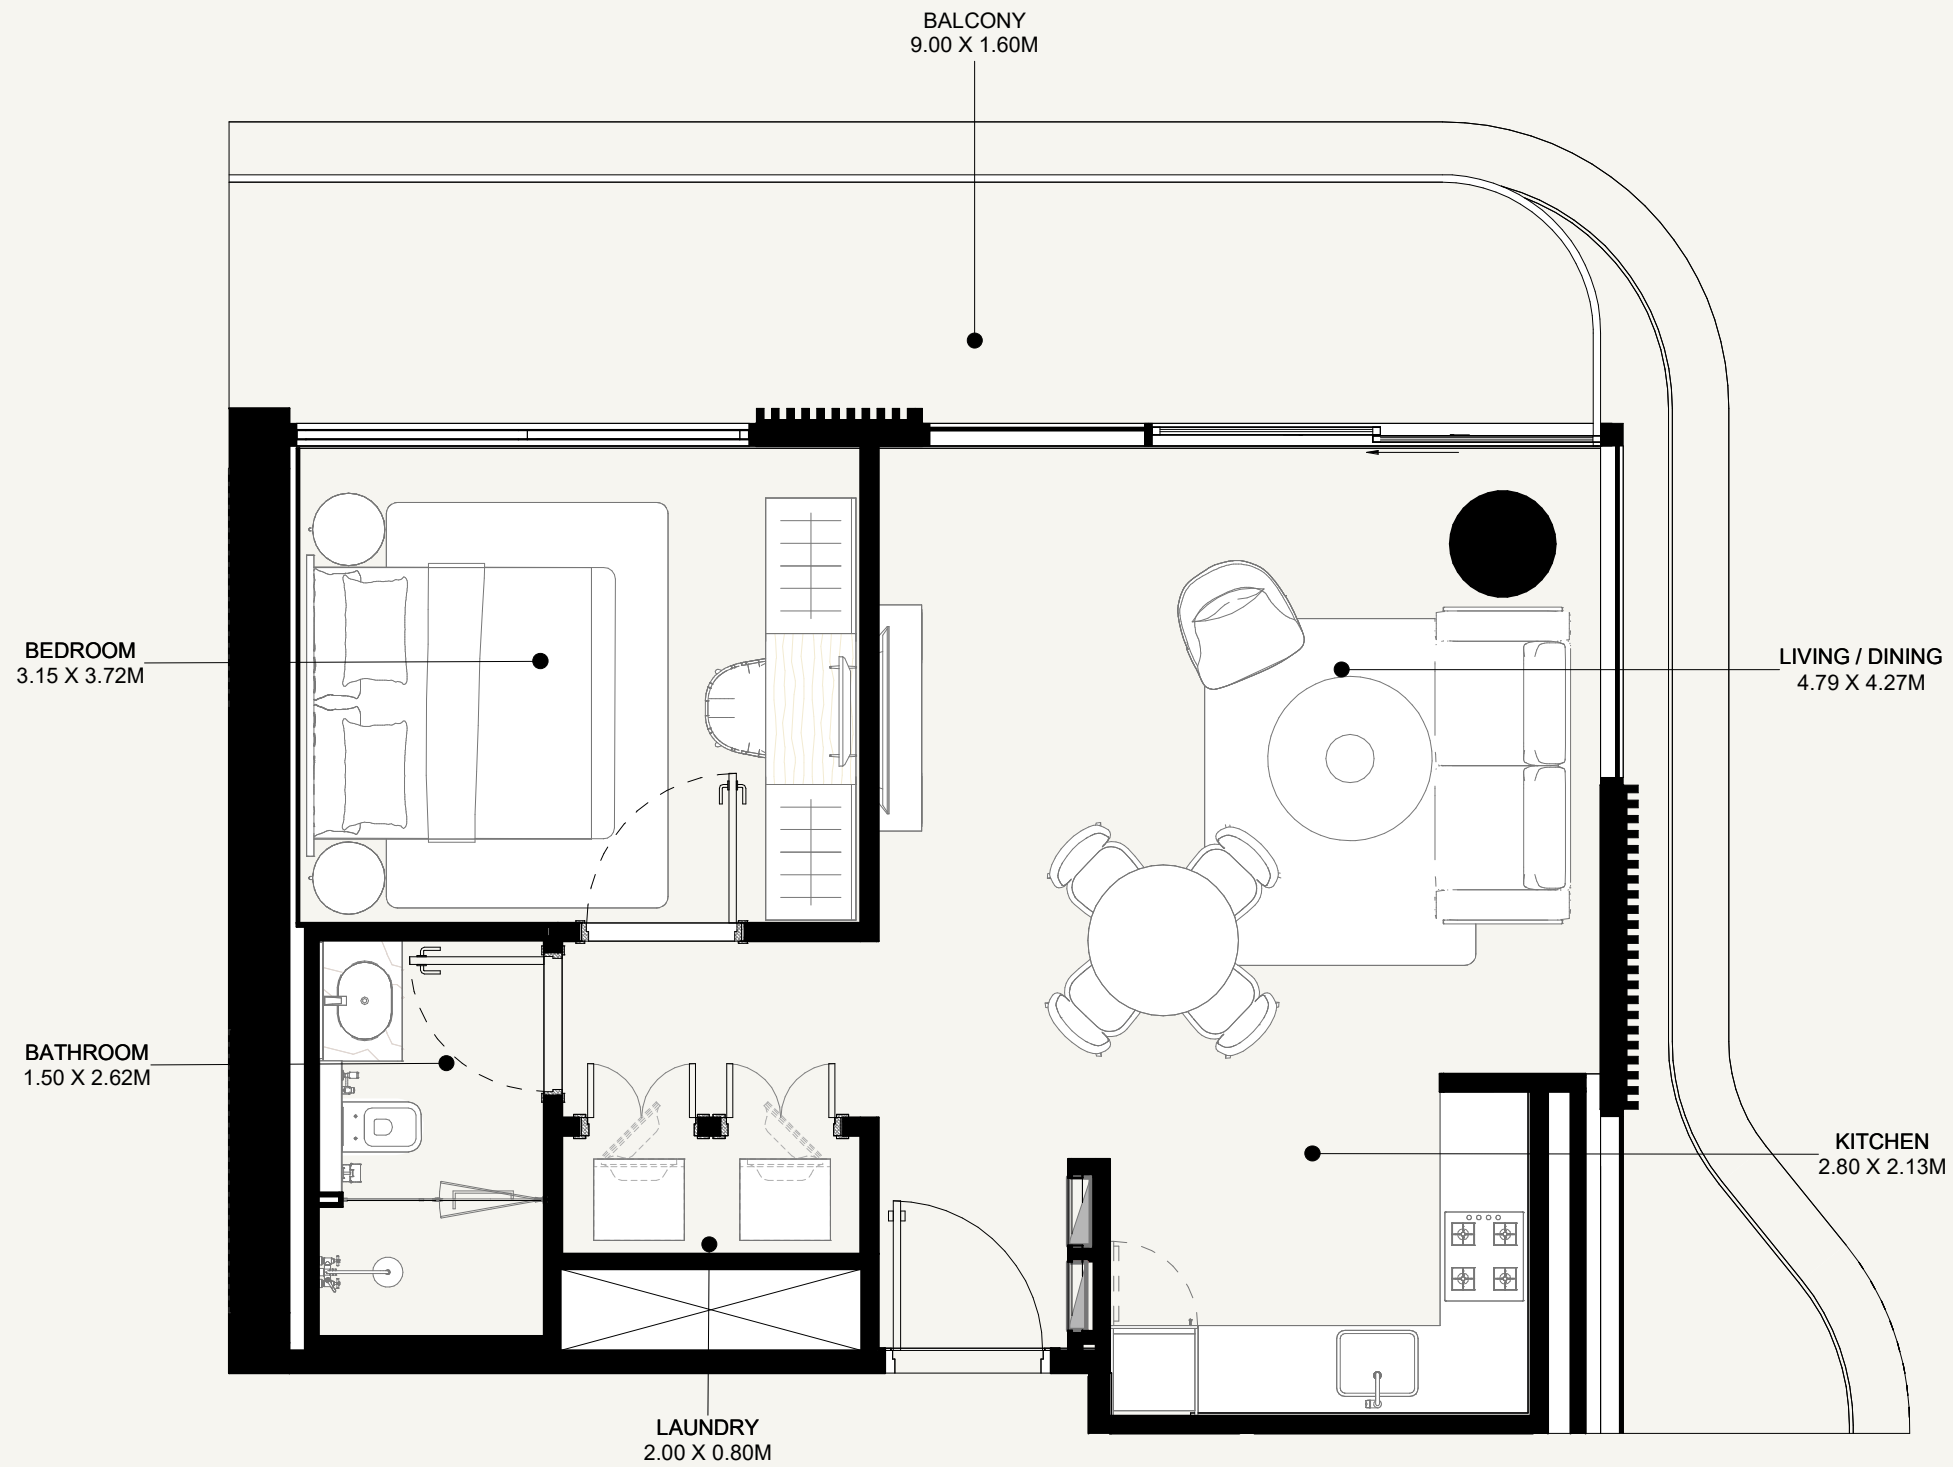

SCALE: N.T.S


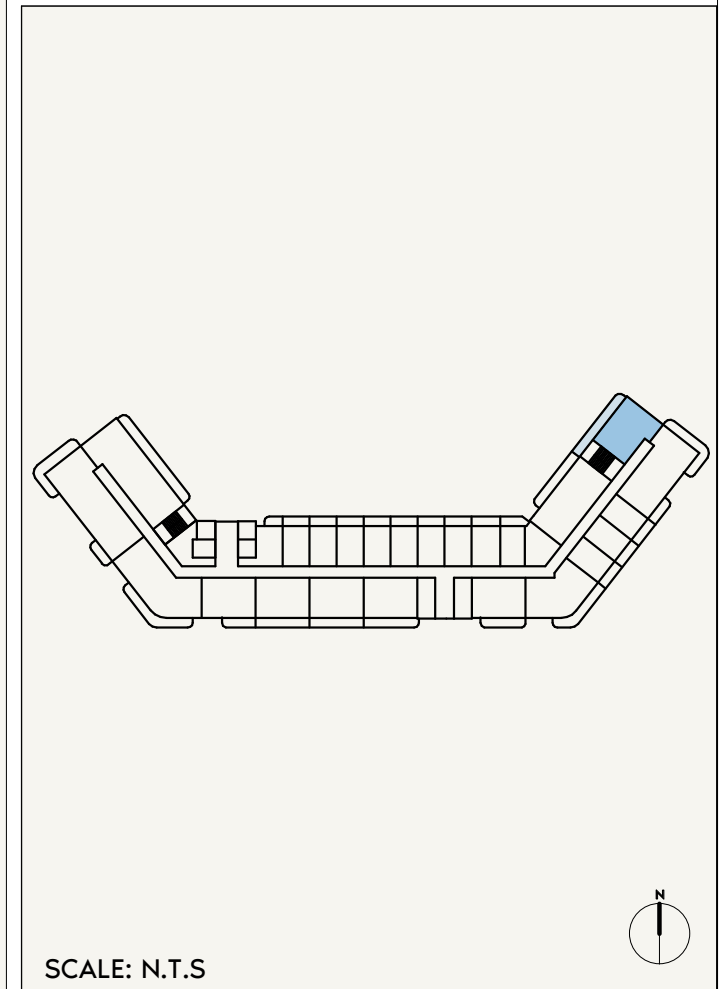


SCALE: N.T.S



# AZIZI ABRAHAM

<b>FLOOR NO:</b> <b>2ND FLOOR</b>	<b>APARTMENT AREA:</b> <b>597.62 SQ.FT. (55.52 SQ.M)</b>	<b>DISCLAIMER:</b> <small>THE COLORED MARKETING FLOOR PLANS PROVIDED BY THE DEVELOPER ARE FOR ILLUSTRATIVE PURPOSES ONLY. ACTUAL DIMENSIONS, LAYOUT, AND FINISHES MAY VARY FROM THOSE DEPICTED IN THE PLANS. FURNITURE, FIXTURES, AND EQUIPMENT SHOWN IN THE PLANS ARE FOR DECORATIVE PURPOSES ONLY AND ARE NOT INCLUDED IN THE PURCHASE OR LEASE OF THE PROPERTY. THE DEVELOPER RESERVES THE RIGHT TO MAKE MODIFICATIONS, REVISIONS, AND CHANGES TO THE FLOOR PLANS, SPECIFICATIONS, AND FEATURES WITHOUT PRIOR NOTICE.</small>	<b>PROJECT NAME / BUILDING:</b> <b>DJAZ.001</b>
	<b>UNIT TYPE:</b> <b>1 BEDROOM (TYPE-02B)</b>		<b>BALCONY AREA:</b> <b>219.26 SQ.FT. (20.37 SQ.M)</b>

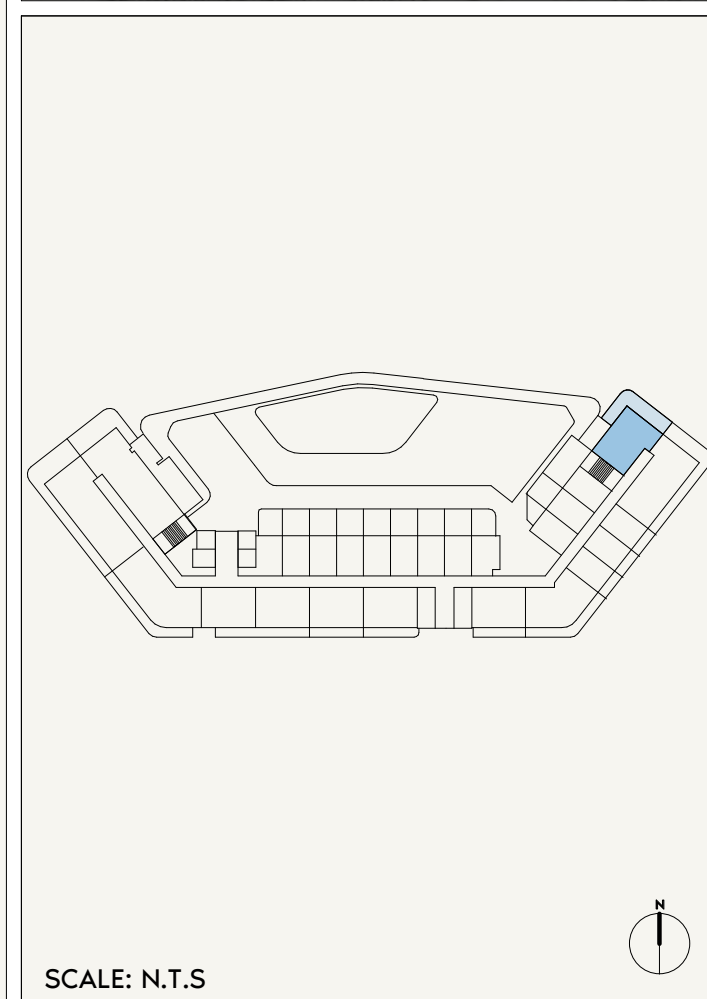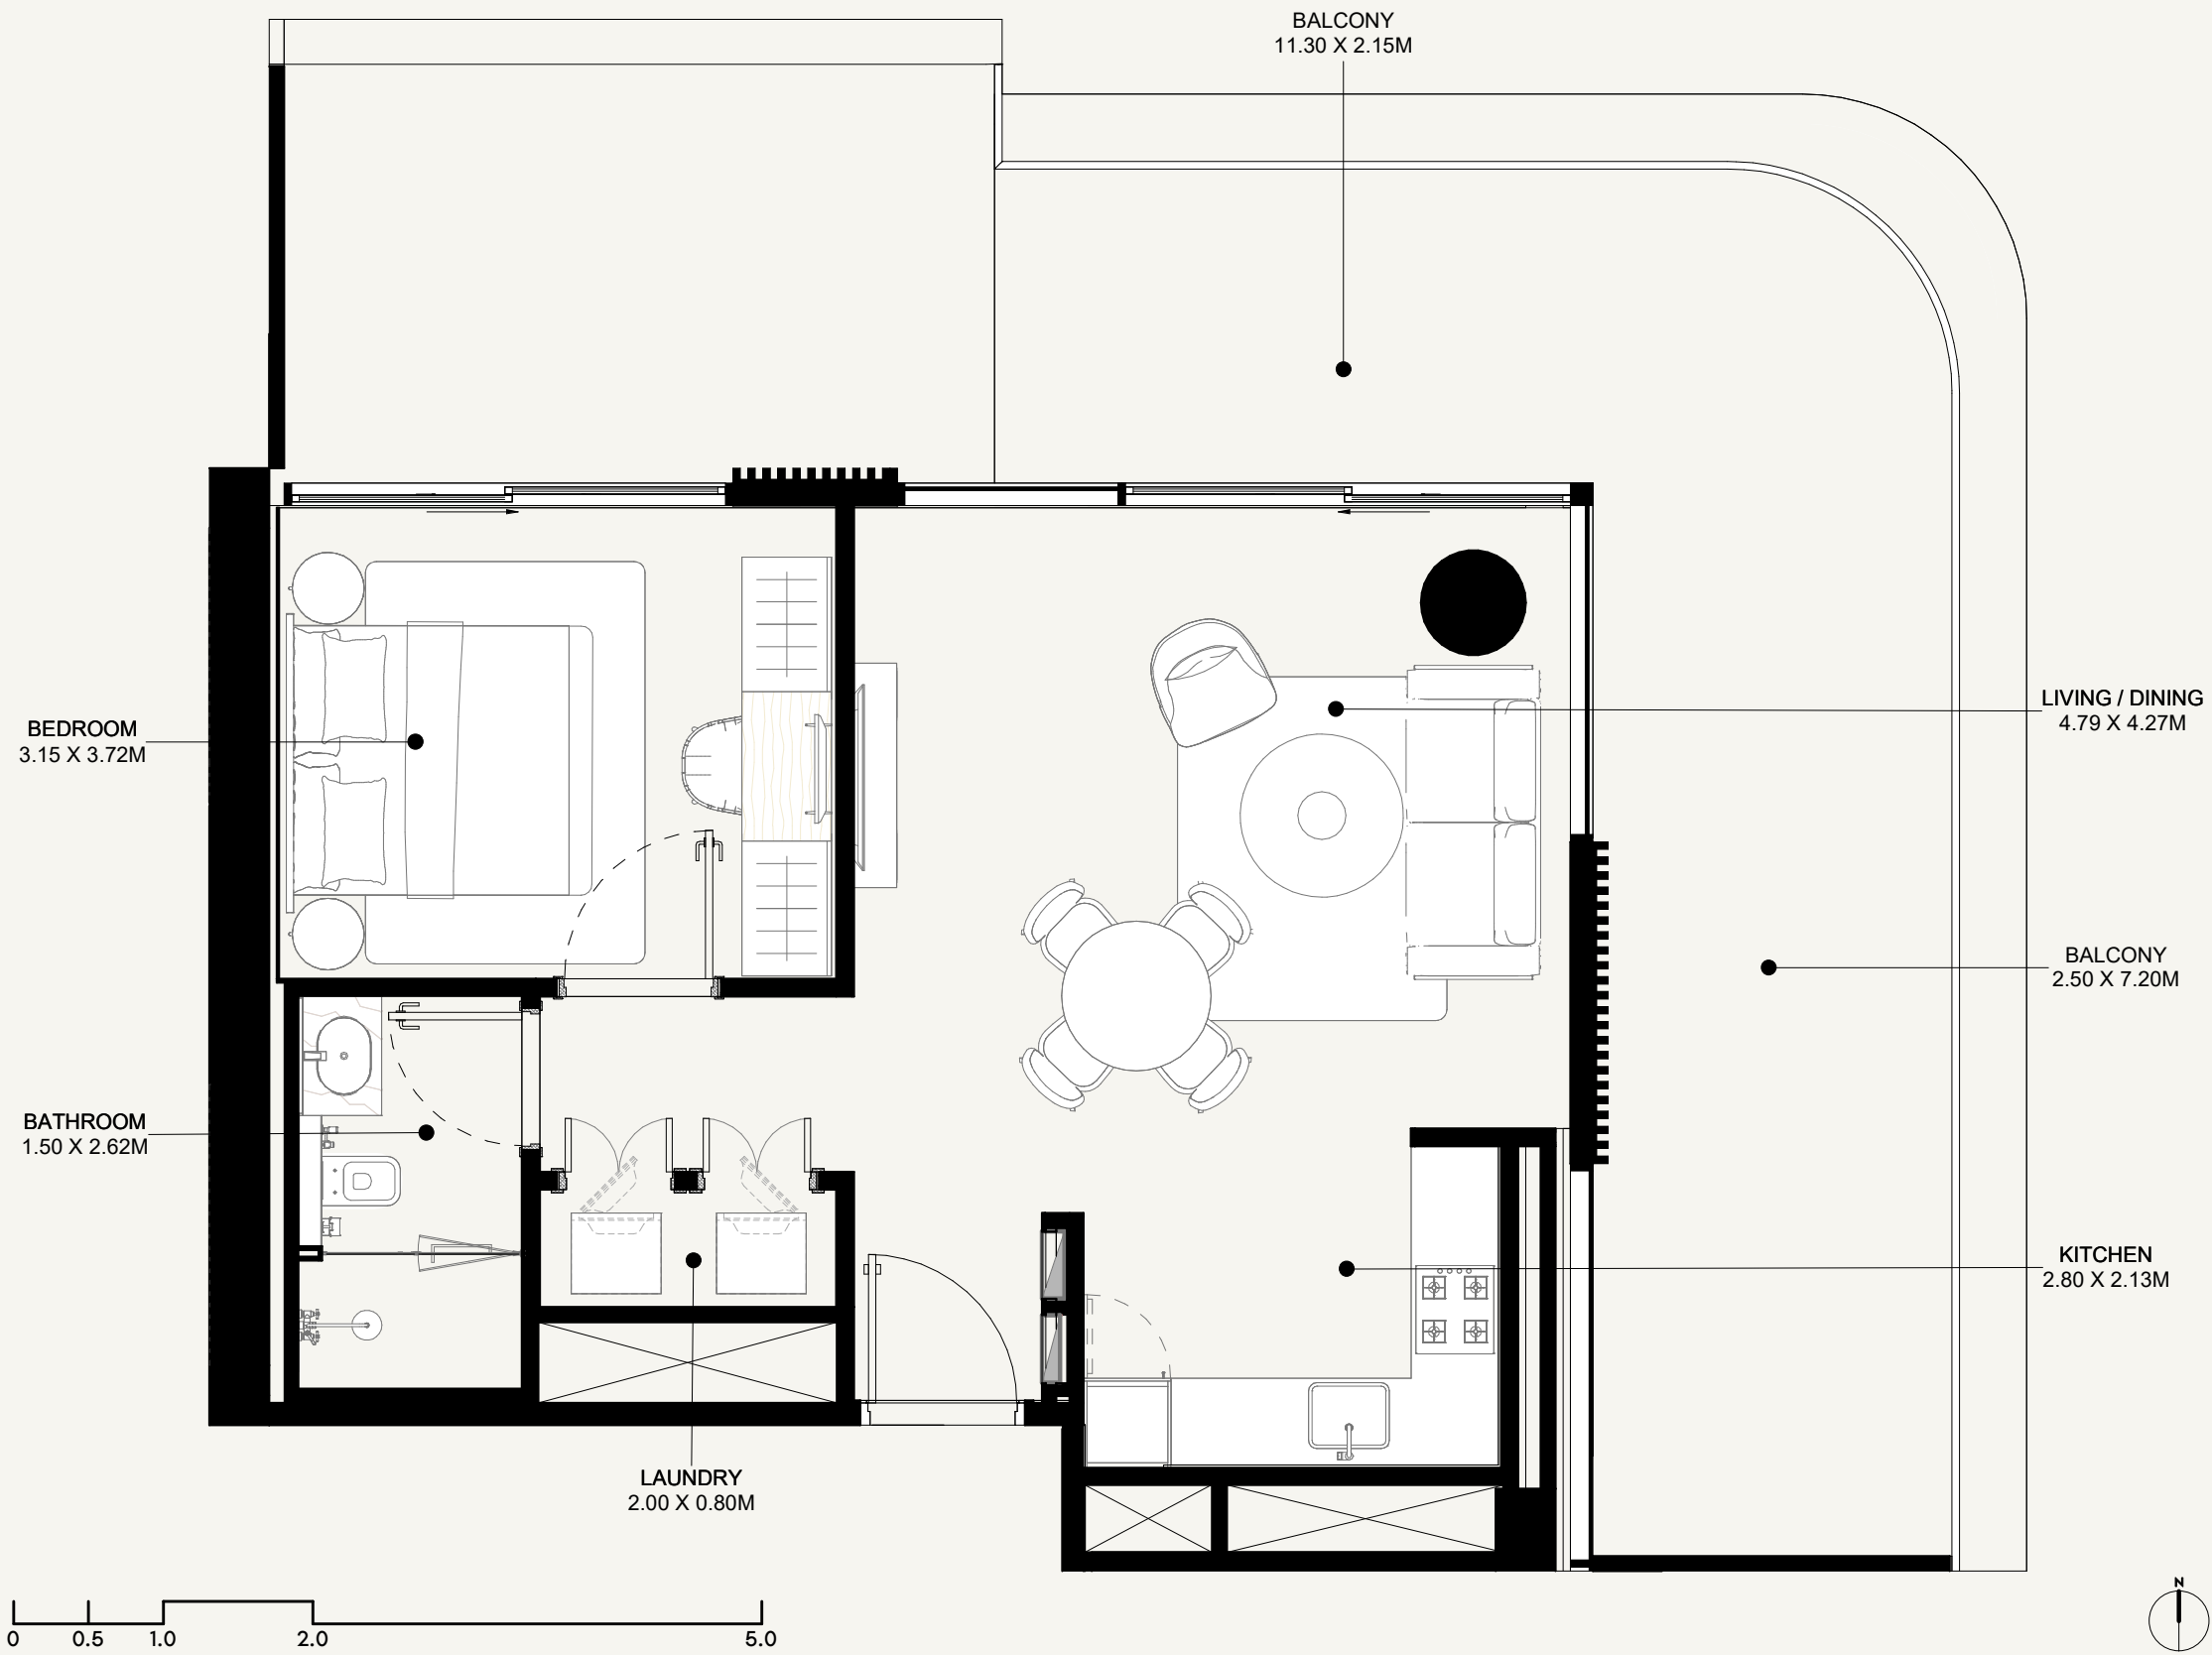

**AZIZI ABRAHAM**

FLOOR NO:

**1ST FLOOR**

UNIT TYPE:

**1 BEDROOM (TYPE-02C)**

APARTMENT AREA:

**597.62 SQ.FT. (55.52 SQ.M)**

BALCONY AREA:

**492.35 SQ.FT. (45.74 SQ.M)**

DISCLAIMER:

THE COLORED MARKETING FLOOR PLANS PROVIDED BY THE DEVELOPER ARE FOR ILLUSTRATIVE PURPOSES ONLY. ACTUAL DIMENSIONS, LAYOUT, AND FINISHES MAY VARY FROM THOSE DEPICTED IN THE PLANS. FURNITURE, FIXTURES, AND EQUIPMENT SHOWN IN THE PLANS ARE FOR DECORATIVE PURPOSES ONLY AND ARE NOT INCLUDED IN THE PURCHASE OR LEASE OF THE PROPERTY. THE DEVELOPER RESERVES THE RIGHT TO MAKE MODIFICATIONS, REVISIONS, AND CHANGES TO THE FLOOR PLANS, SPECIFICATIONS, AND FEATURES WITHOUT PRIOR NOTICE.

TOTAL APARTMENT AREA:



**1,089.96 SQ.FT. (101.26 SQ.M)**

PROJECT NAME / BUILDING:


**DJAZ001**

UNIT NO:

**120**

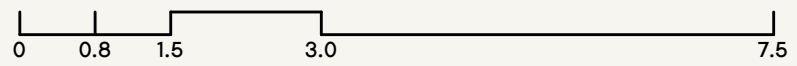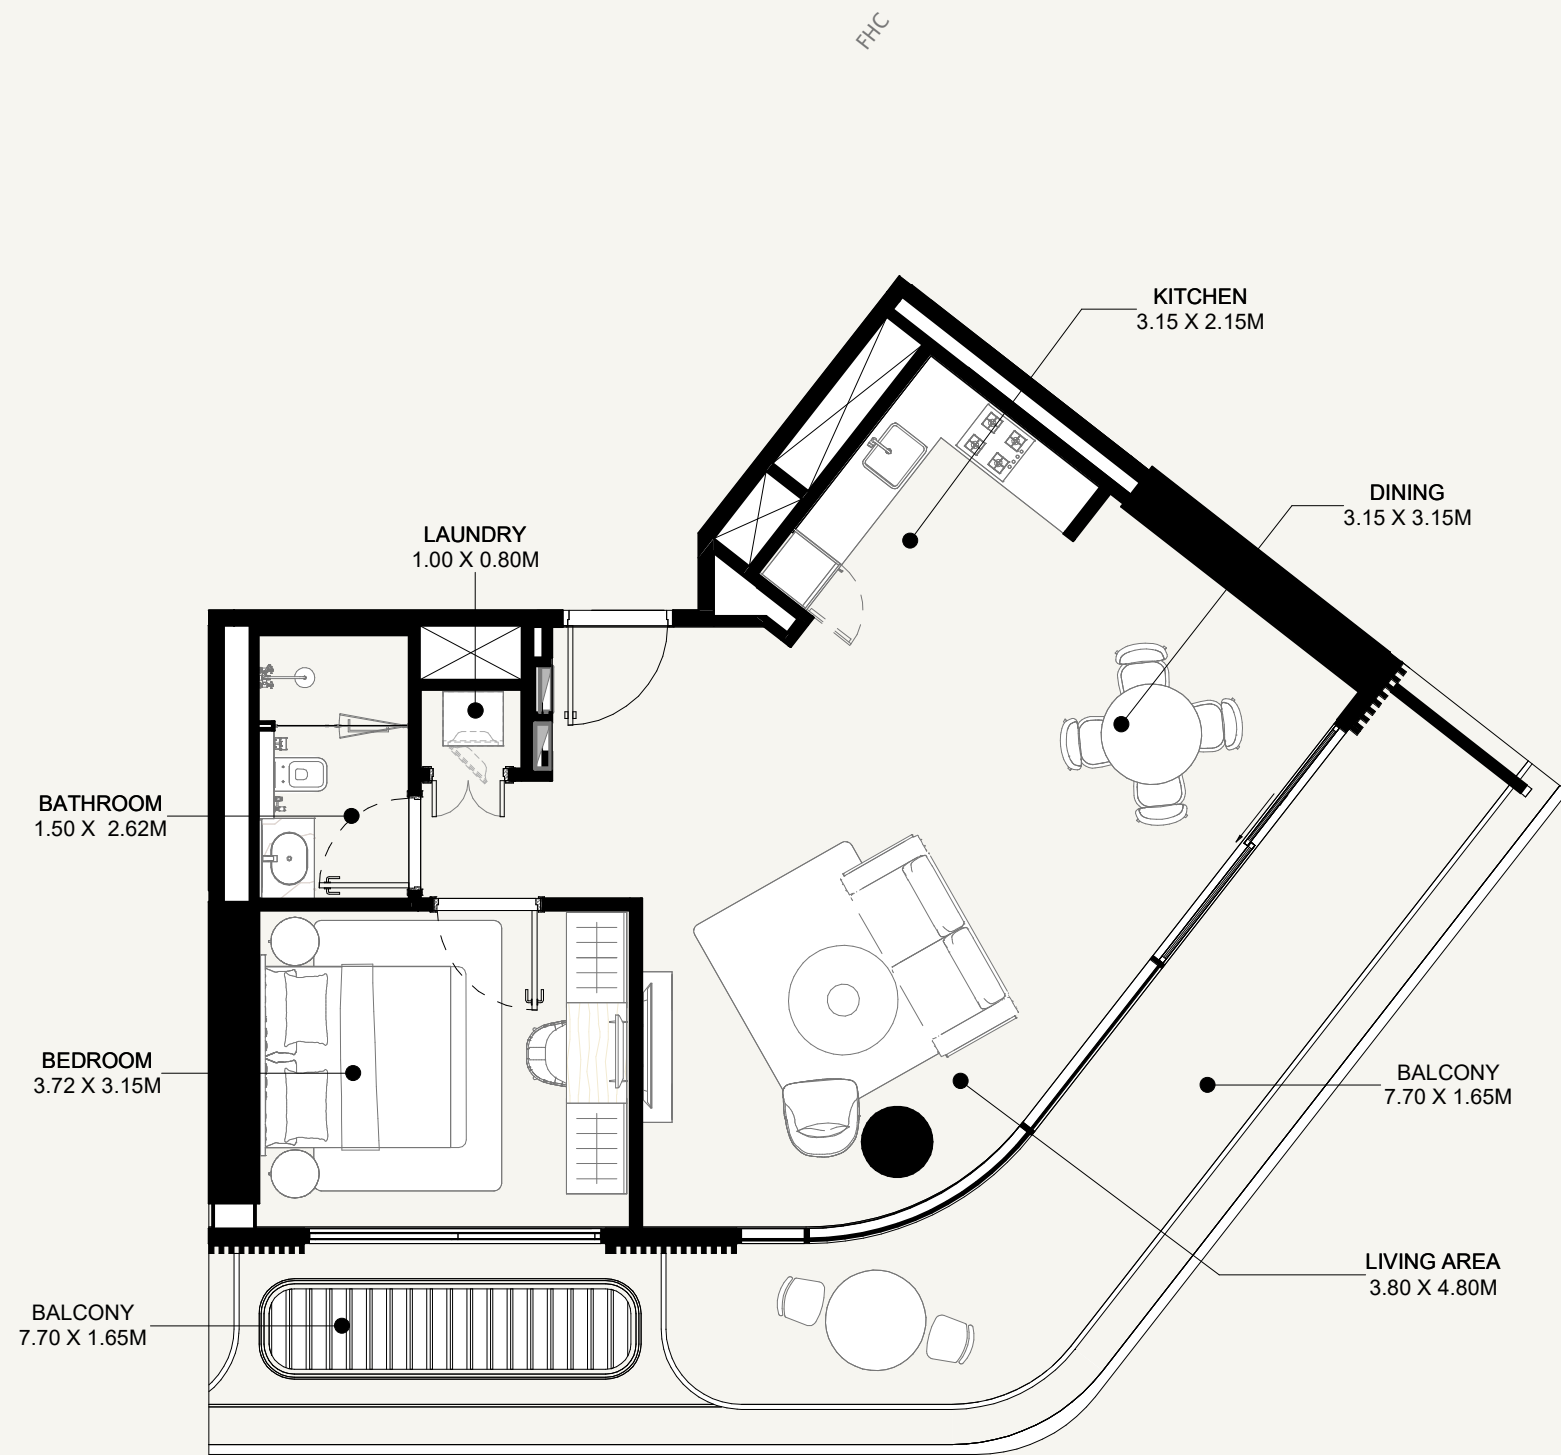



SCALE: N.T.S

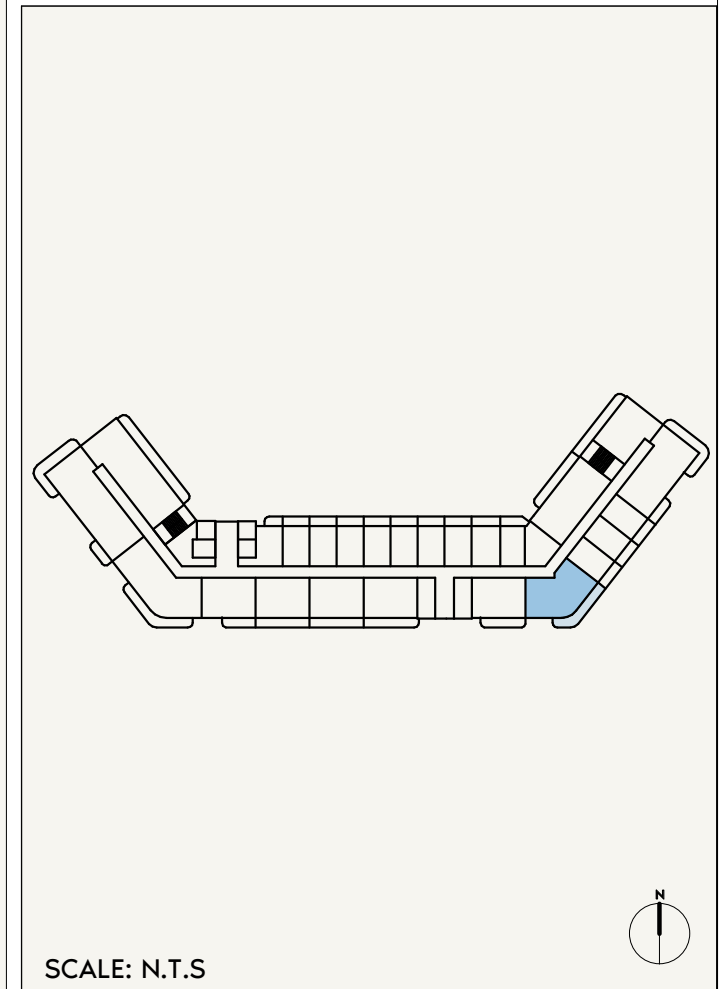

SCALE: N.T.S


# AZIZI ABRAHAM

<b>FLOOR NO:</b> <b>2ND FLOOR</b>	<b>APARTMENT AREA:</b> <b>703.97 SQ.FT.</b> (65.4 SQ.M)	<b>DISCLAIMER:</b> THE COLORED MARKETING FLOOR PLANS PROVIDED BY THE DEVELOPER ARE FOR ILLUSTRATIVE PURPOSES ONLY. ACTUAL DIMENSIONS, LAYOUT, AND FINISHES MAY VARY FROM THOSE DEPICTED IN THE PLANS. FURNITURE, FIXTURES, AND EQUIPMENT SHOWN IN THE PLANS ARE FOR DECORATIVE PURPOSES ONLY AND ARE NOT INCLUDED IN THE PURCHASE OR LEASE OF THE PROPERTY. THE DEVELOPER RESERVES THE RIGHT TO MAKE MODIFICATIONS, REVISIONS, AND CHANGES TO THE FLOOR PLANS, SPECIFICATIONS, AND FEATURES WITHOUT PRIOR NOTICE.	<b>PROJECT NAME / BUILDING:</b> <b>DJAZ001</b>
	<b>UNIT TYPE:</b> <b>1 BEDROOM (TYPE-03A)</b>		
	<b>TOTAL APARTMENT AREA:</b> <b>897.72 SQ.FT.</b> (83.40 SQ.M)	<b>UNIT NO:</b> <b>224</b>	

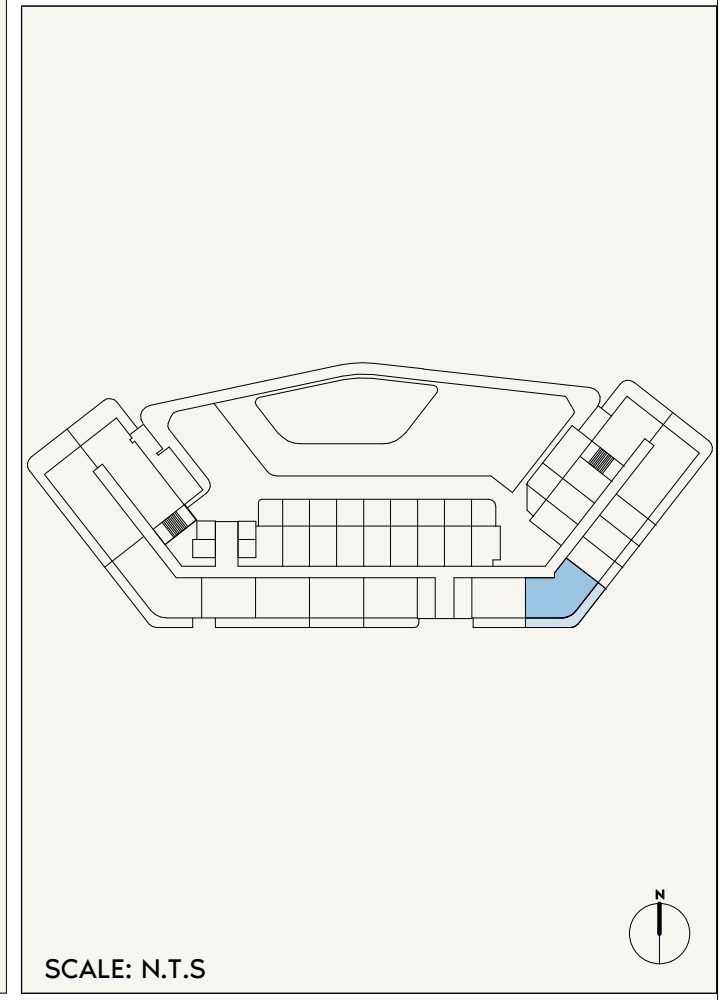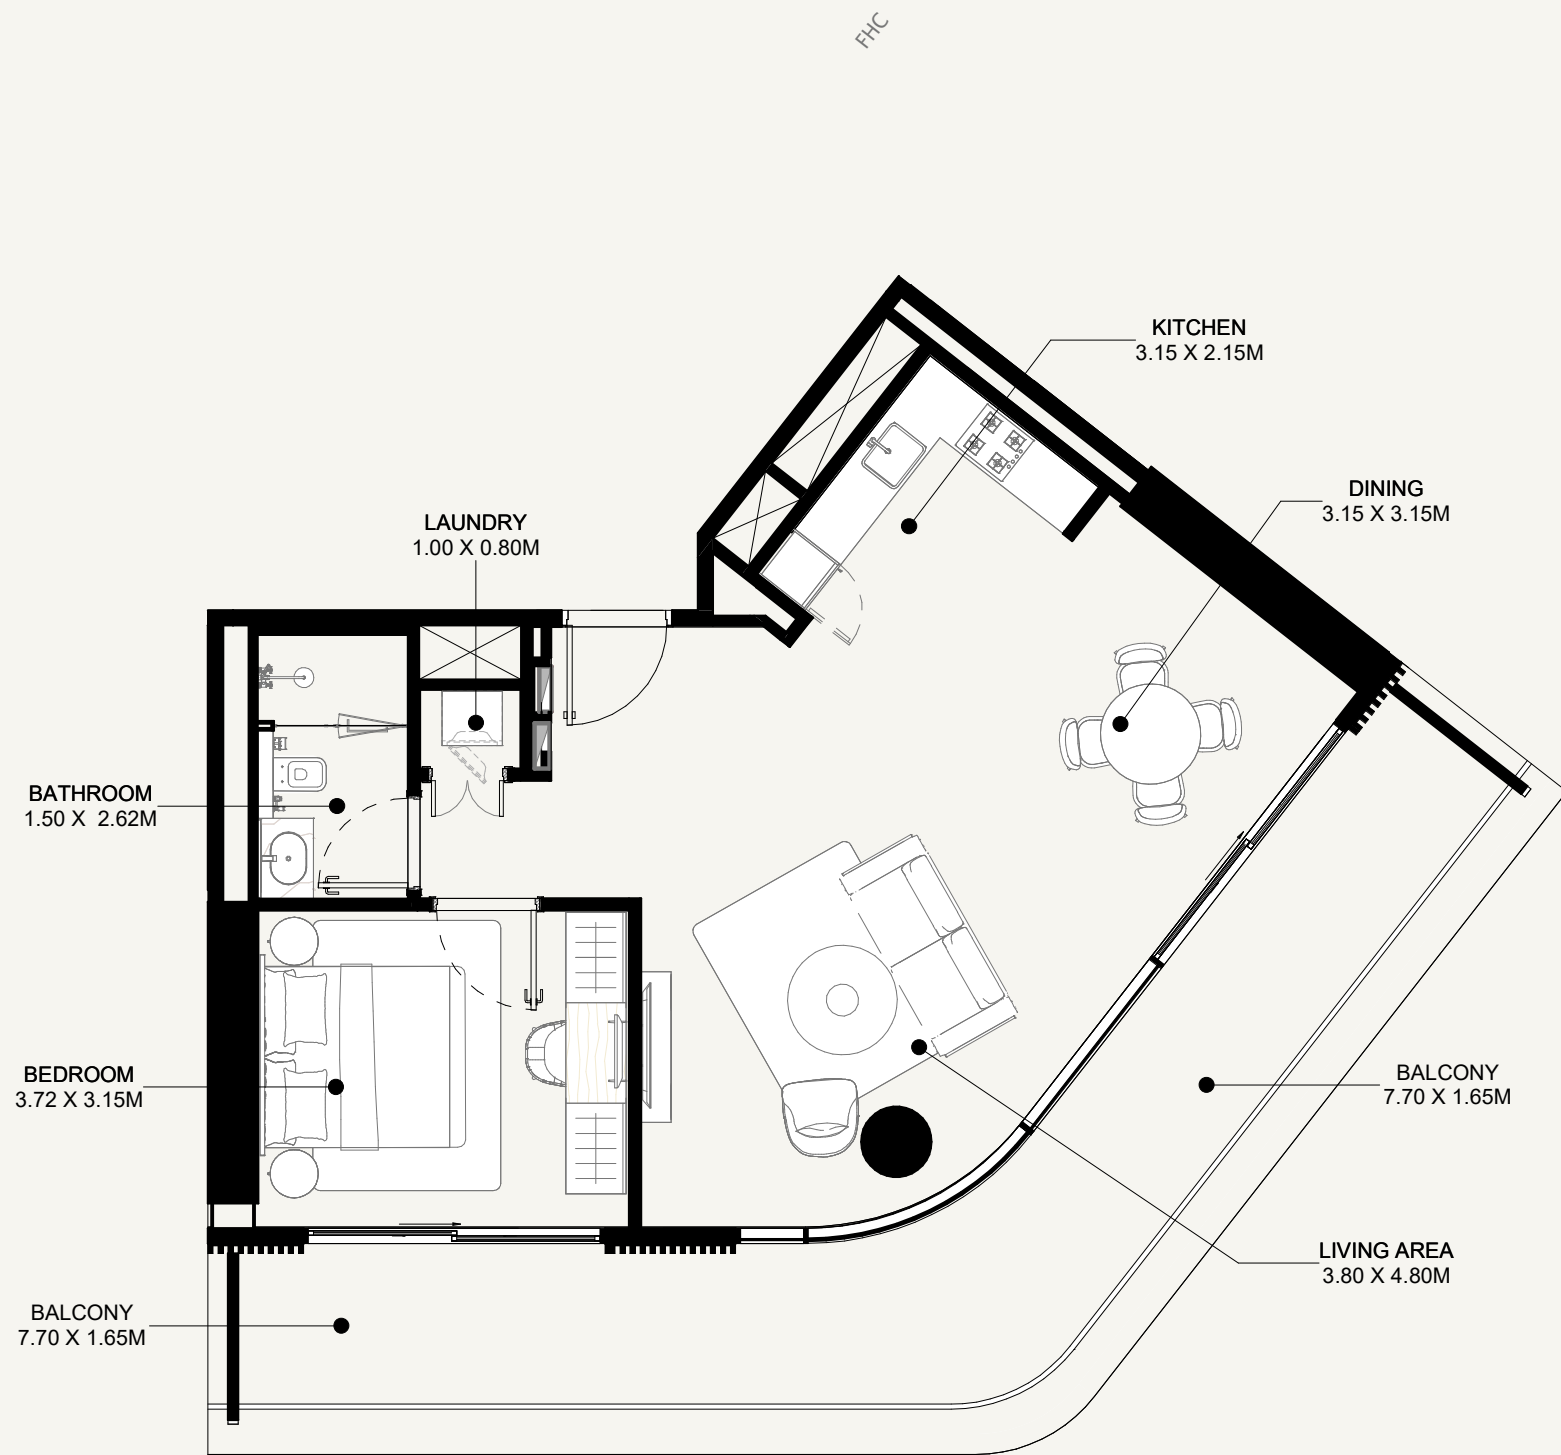


# AZIZI ABRAHAM

<b>FLOOR NO:</b> <b>1ST FLOOR</b>	<b>APARTMENT AREA:</b> <b>704.29 SQ.FT. (65.43 SQ.M)</b>	<b>DISCLAIMER:</b> <small>THE COLORED MARKETING FLOOR PLANS PROVIDED BY THE DEVELOPER ARE FOR ILLUSTRATIVE PURPOSES ONLY. ACTUAL DIMENSIONS, LAYOUT, AND FINISHES MAY VARY FROM THOSE DEPICTED IN THE PLANS. FURNITURE, FIXTURES, AND EQUIPMENT SHOWN IN THE PLANS ARE FOR DECORATIVE PURPOSES ONLY AND ARE NOT INCLUDED IN THE PURCHASE OR LEASE OF THE PROPERTY. THE DEVELOPER RESERVES THE RIGHT TO MAKE MODIFICATIONS, REVISIONS, AND CHANGES TO THE FLOOR PLANS, SPECIFICATIONS, AND FEATURES WITHOUT PRIOR NOTICE.</small>	<b>PROJECT NAME / BUILDING:</b> <b>DJAZ001</b>
	<b>UNIT TYPE:</b> <b>1 BEDROOM (TYPE-03B)</b>		<b>BALCONY AREA:</b> <b>273.30 SQ.FT. (25.39 SQ.M)</b>

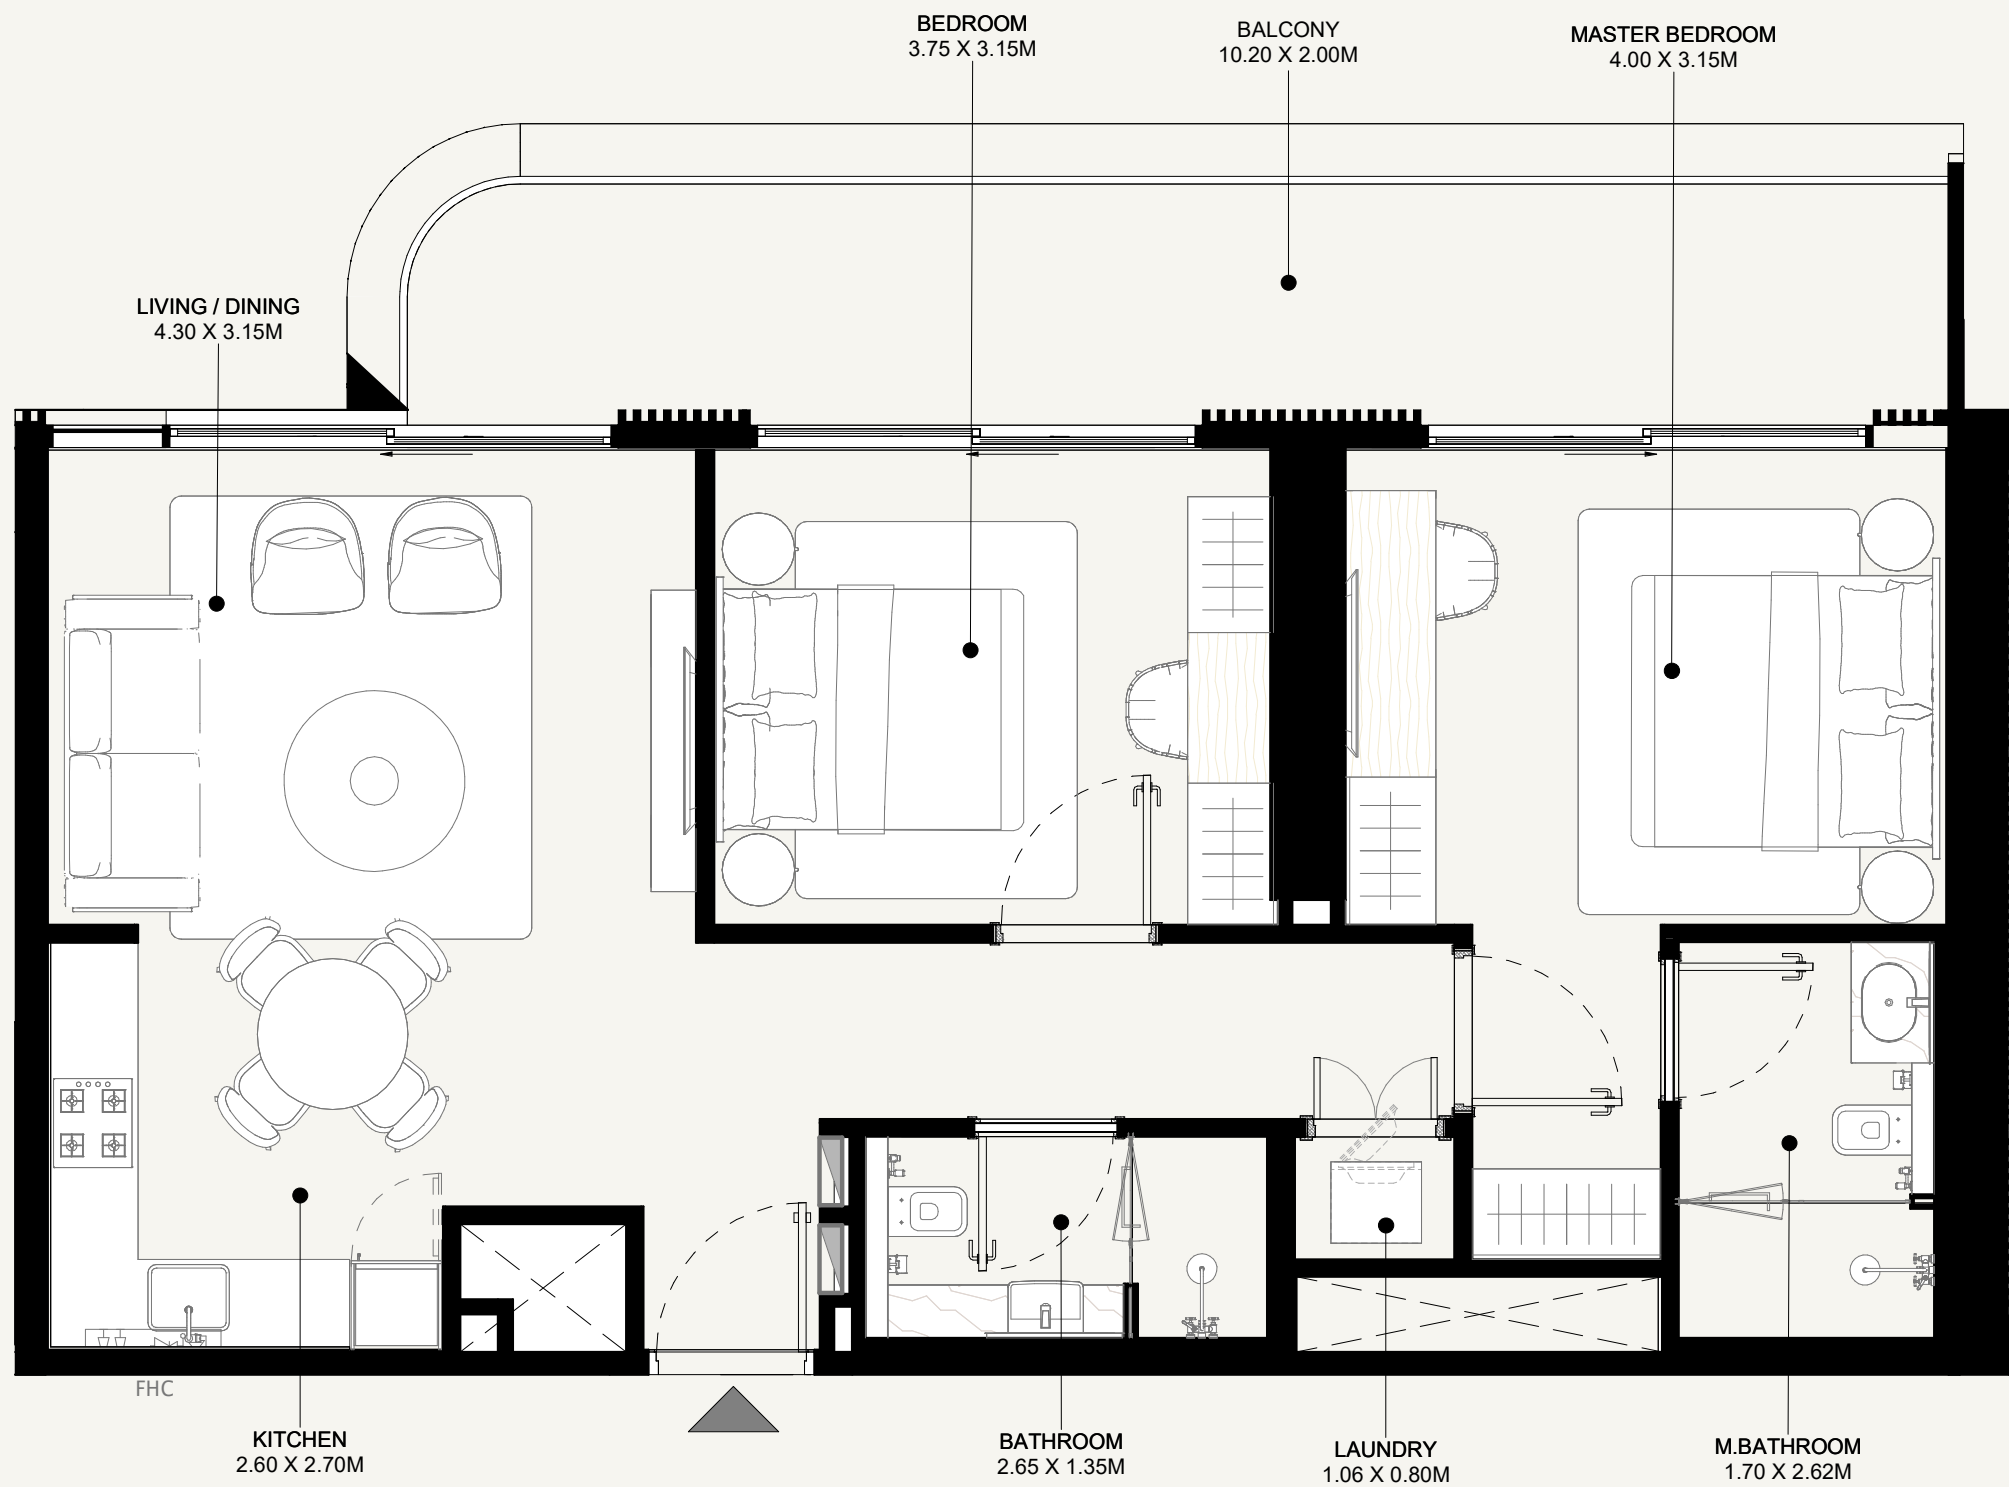


SCALE: N.T.S

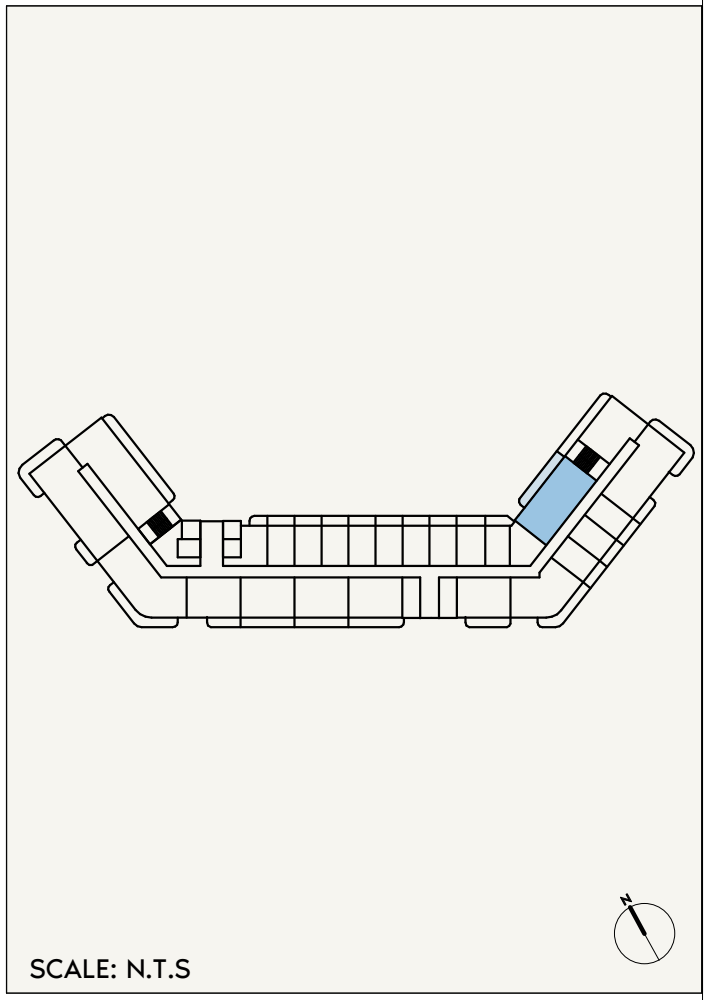


SCALE: N.T.S

# AZIZI ABRAHAM

<b>FLOOR NO:</b> <b>2ND FLOOR</b>	<b>APARTMENT AREA:</b> <b>831.52 SQ.FT.</b> (77.25 SQ.M)	<b>DISCLAIMER:</b> <small>THE COLORED MARKETING FLOOR PLANS PROVIDED BY THE DEVELOPER ARE FOR ILLUSTRATIVE PURPOSES ONLY. ACTUAL DIMENSIONS, LAYOUT, AND FINISHES MAY VARY FROM THOSE DEPICTED IN THE PLANS. FURNITURE, FIXTURES, AND EQUIPMENT SHOWN IN THE PLANS ARE FOR DECORATIVE PURPOSES ONLY AND ARE NOT INCLUDED IN THE PURCHASE OR LEASE OF THE PROPERTY. THE DEVELOPER RESERVES THE RIGHT TO MAKE MODIFICATIONS, REVISIONS, AND CHANGES TO THE FLOOR PLANS, SPECIFICATIONS, AND FEATURES WITHOUT PRIOR NOTICE.</small>	<b>PROJECT NAME / BUILDING:</b> <b>DJAZ.001</b>
	<b>UNIT TYPE:</b> <b>2 BEDROOM (TYPE-01A)</b>		<b>BALCONY AREA:</b> <b>187.08 SQ.FT.</b> (17.38 SQ.M)

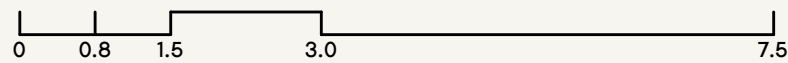

SCALE: N.T.S

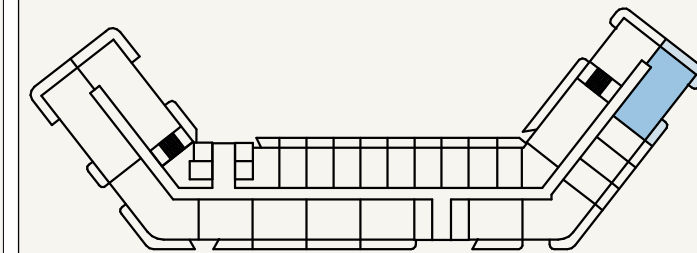

SCALE: N.T.S



SCALE: N.T.S

# AZIZI ABRAHAM

FLOOR NO:

**5TH FLOOR**

UNIT TYPE:

**2 BEDROOM (TYPE-01B)**

APARTMENT AREA:

**885.77 SQ.FT. (82.29 SQ.M)**

BALCONY AREA:

**257.26 SQ.FT. (23.9 SQ.M)**

DISCLAIMER:

THE COLORED MARKETING FLOOR PLANS PROVIDED BY THE DEVELOPER ARE FOR ILLUSTRATIVE PURPOSES ONLY. ACTUAL DIMENSIONS, LAYOUT, AND FINISHES MAY VARY FROM THOSE DEPICTED IN THE PLANS. FURNITURE, FIXTURES, AND EQUIPMENT SHOWN IN THE PLANS ARE FOR DECORATIVE PURPOSES ONLY AND ARE NOT INCLUDED IN THE PURCHASE OR LEASE OF THE PROPERTY. THE DEVELOPER RESERVES THE RIGHT TO MAKE MODIFICATIONS, REVISIONS, AND CHANGES TO THE FLOOR PLANS, SPECIFICATIONS, AND FEATURES WITHOUT PRIOR NOTICE.

TOTAL APARTMENT AREA:


**1,143.03 SQ.FT. (106.19 SQ.M)**

PROJECT NAME / BUILDING:


**DJAZ.001**

UNIT NO:

**520**

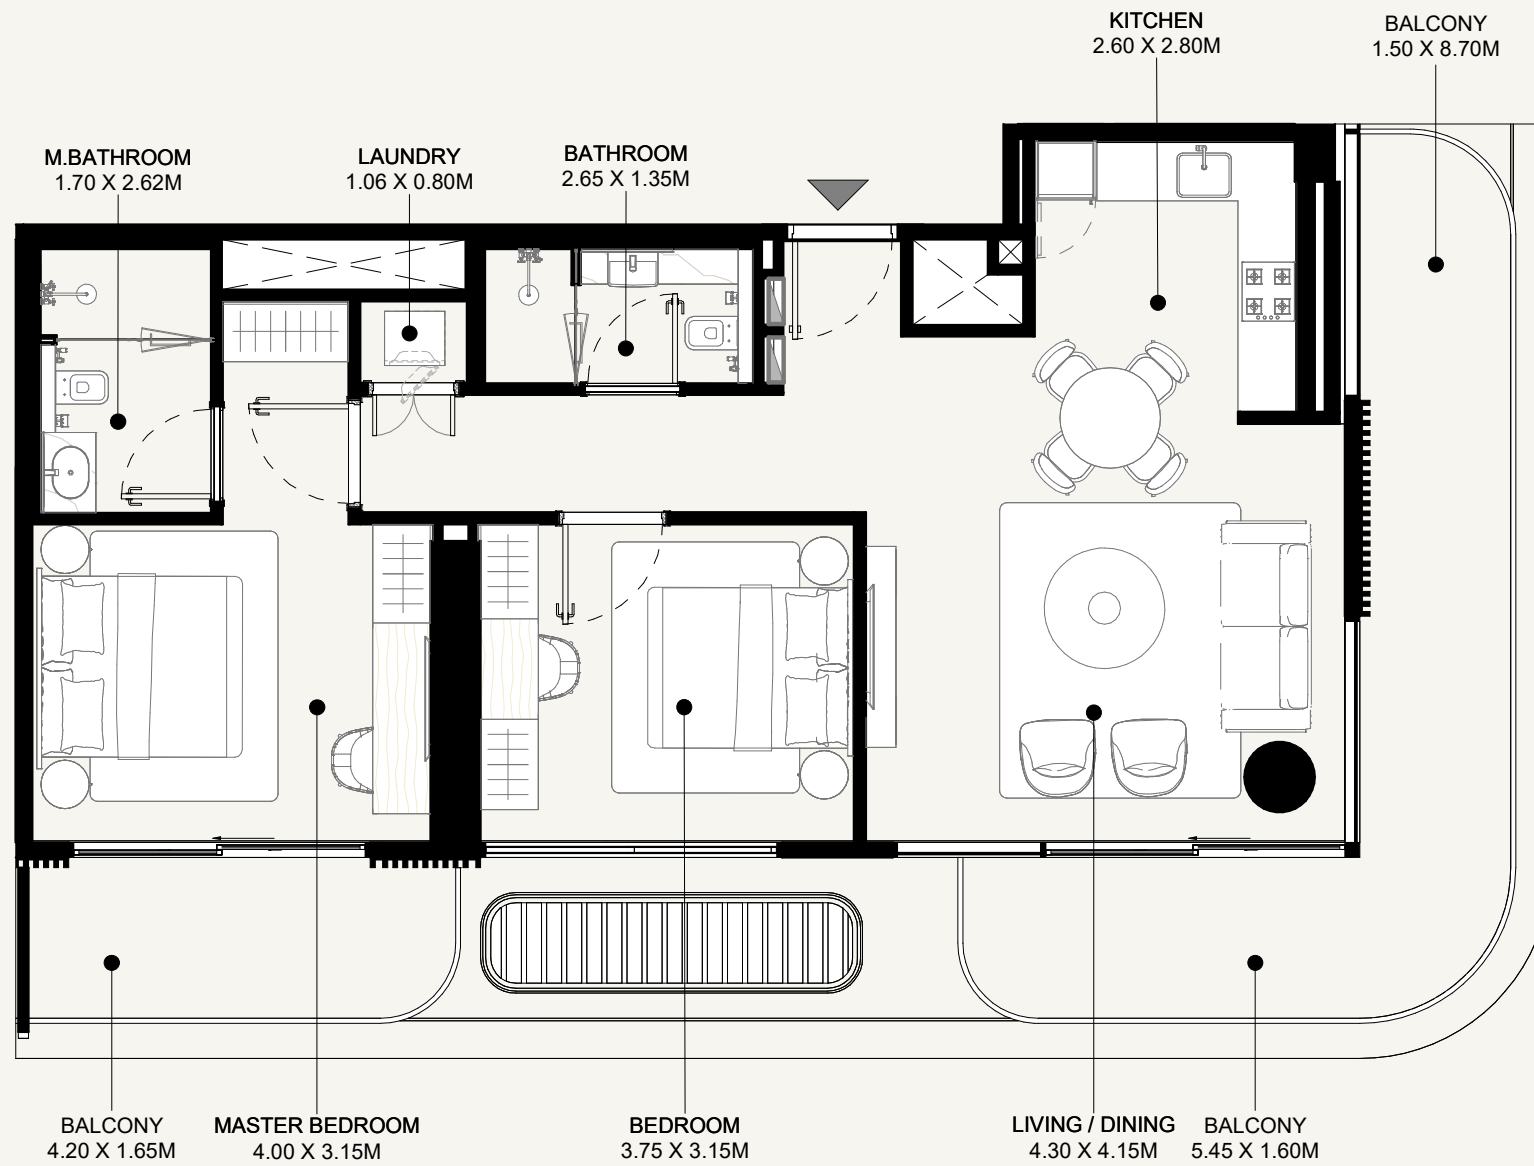

SCALE: N.T.S

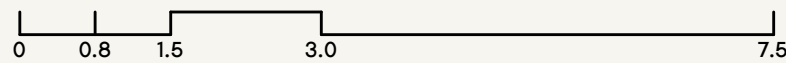

SCALE: N.T.S



**AZIZI ABRAHAM**

FLOOR NO:  
**2ND FLOOR**

UNIT TYPE:  
**2 BEDROOM (TYPE-01C)**

APARTMENT AREA:  
**885.77 SQ.FT. (82.29 SQ.M)**



BALCONY AREA:  
**289.23 SQ.FT. (26.87 SQ.M)**

DISCLAIMER:  
THE COLORED MARKETING FLOOR PLANS PROVIDED BY THE DEVELOPER ARE FOR ILLUSTRATIVE PURPOSES ONLY. ACTUAL DIMENSIONS, LAYOUT, AND FINISHES MAY VARY FROM THOSE DEPICTED IN THE PLANS. FURNITURE, FIXTURES, AND EQUIPMENT SHOWN IN THE PLANS ARE FOR DECORATIVE PURPOSES ONLY AND ARE NOT INCLUDED IN THE PURCHASE OR LEASE OF THE PROPERTY. THE DEVELOPER RESERVES THE RIGHT TO MAKE MODIFICATIONS, REVISIONS, AND CHANGES TO THE FLOOR PLANS, SPECIFICATIONS, AND FEATURES WITHOUT PRIOR NOTICE.


TOTAL APARTMENT AREA:  
**1,175.00 SQ.FT. (109.16 SQ.M)**

PROJECT NAME / BUILDING:  
**DJAZ.001**

UNIT NO:  
**220**

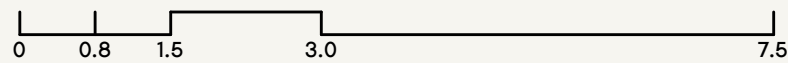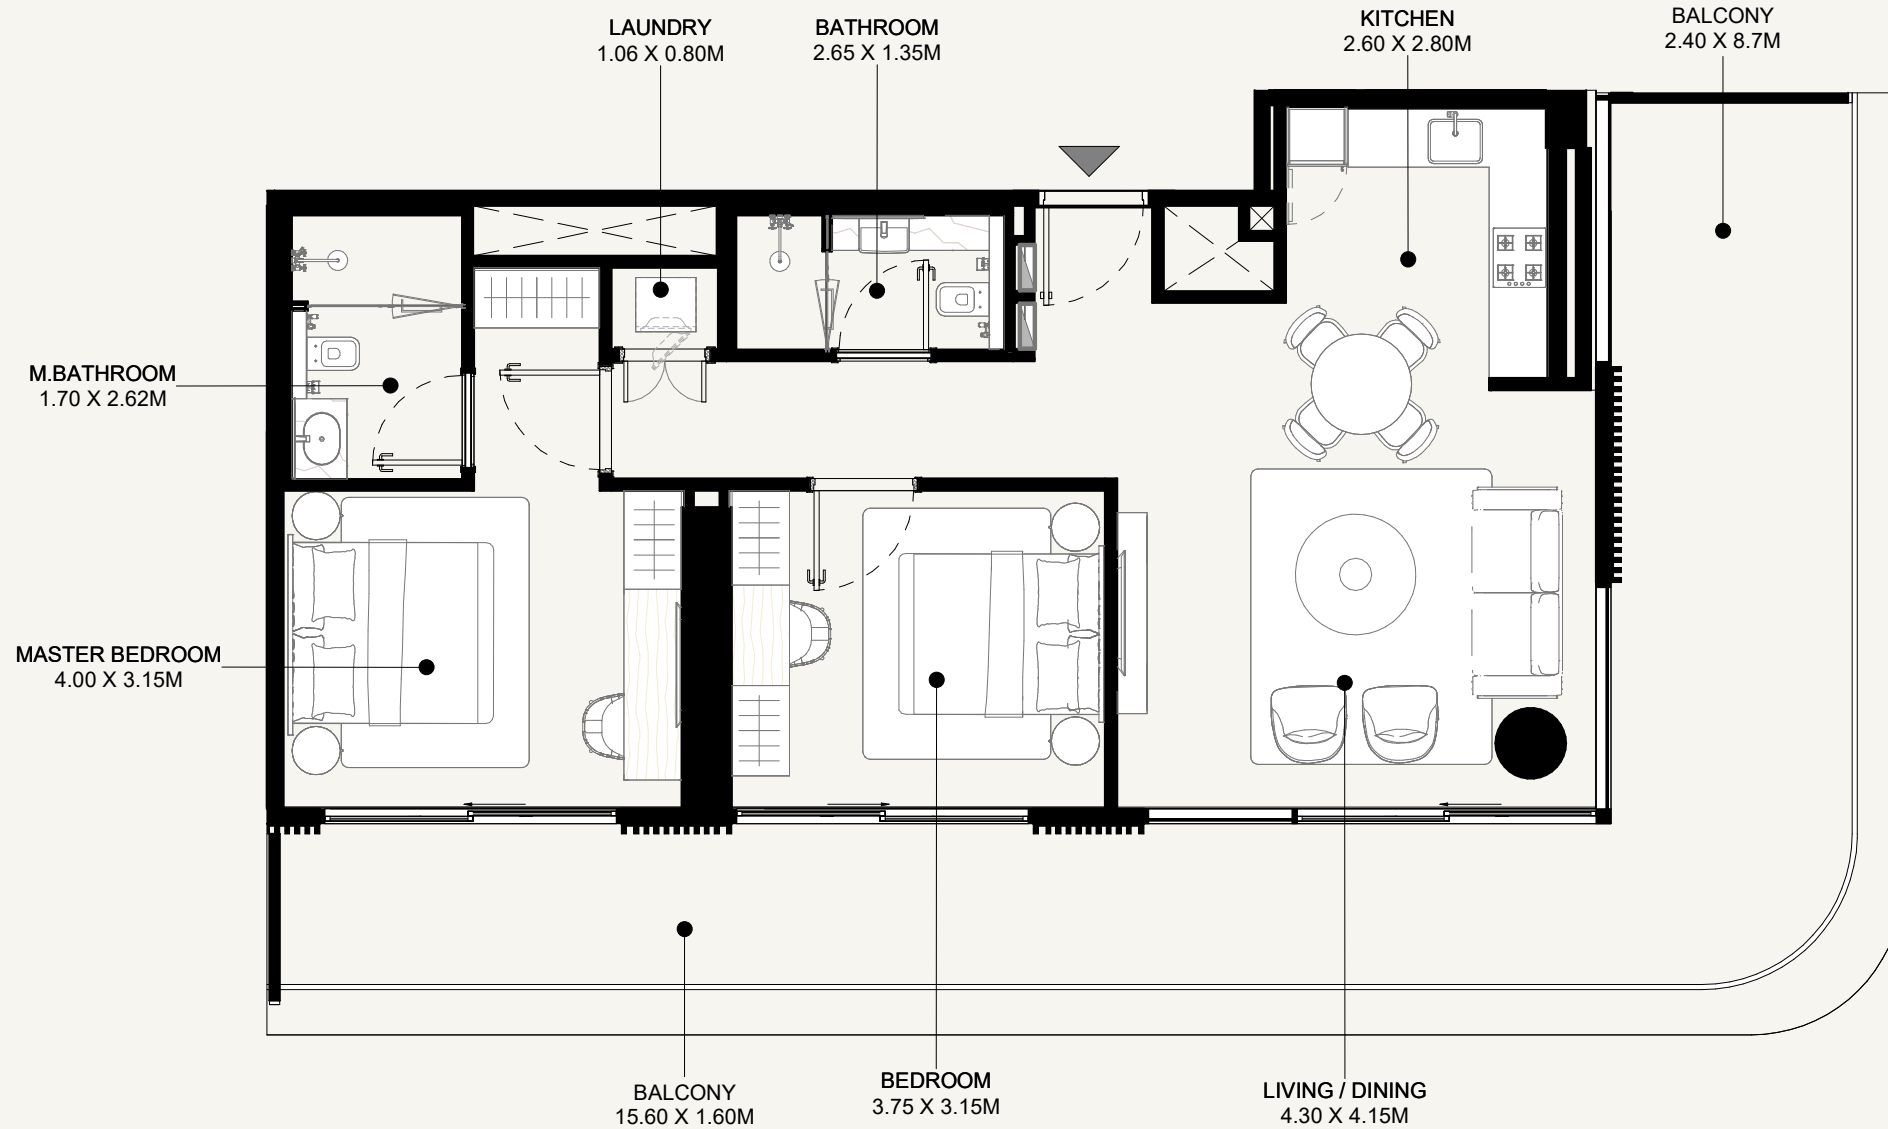

SCALE: N.T.S

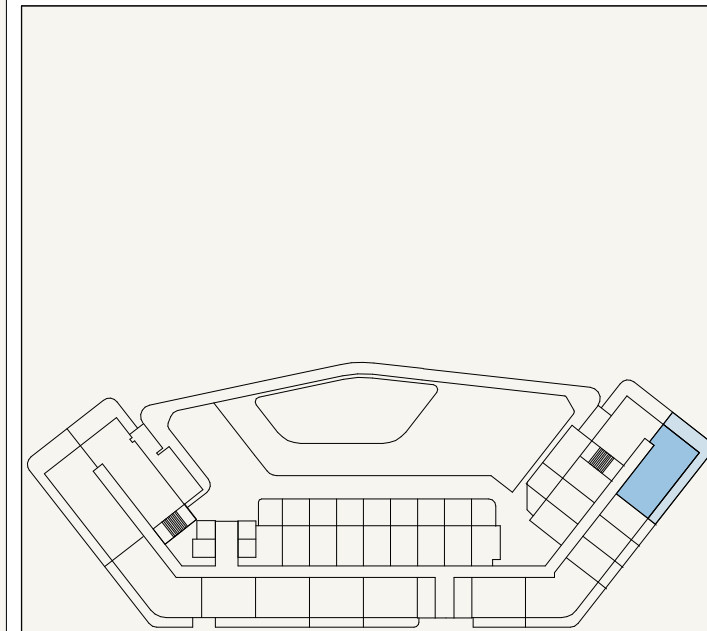

SCALE: N.T.S

# AZIZI ABRAHAM

FLOOR NO:

**1ST FLOOR**

UNIT TYPE:

**2BEDROOM (TYPE-01D)**

APARTMENT AREA:

**885.77 SQ.FT. (82.29 SQ.M)**

BALCONY AREA:

**471.36 SQ.FT. (43.79 SQ.M)**

DISCLAIMER:

THE COLORED MARKETING FLOOR PLANS PROVIDED BY THE DEVELOPER ARE FOR ILLUSTRATIVE PURPOSES ONLY. ACTUAL DIMENSIONS, LAYOUT, AND FINISHES MAY VARY FROM THOSE DEPICTED IN THE PLANS. FURNITURE, FIXTURES, AND EQUIPMENT SHOWN IN THE PLANS ARE FOR DECORATIVE PURPOSES ONLY AND ARE NOT INCLUDED IN THE PURCHASE OR LEASE OF THE PROPERTY. THE DEVELOPER RESERVES THE RIGHT TO MAKE MODIFICATIONS, REVISIONS, AND CHANGES TO THE FLOOR PLANS, SPECIFICATIONS, AND FEATURES WITHOUT PRIOR NOTICE.

TOTAL APARTMENT AREA:



**1,357.13 SQ.FT. (126.08 SQ.M)**

PROJECT NAME / BUILDING:


**DJAZ.001**

UNIT NO:

**121**

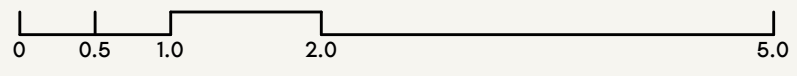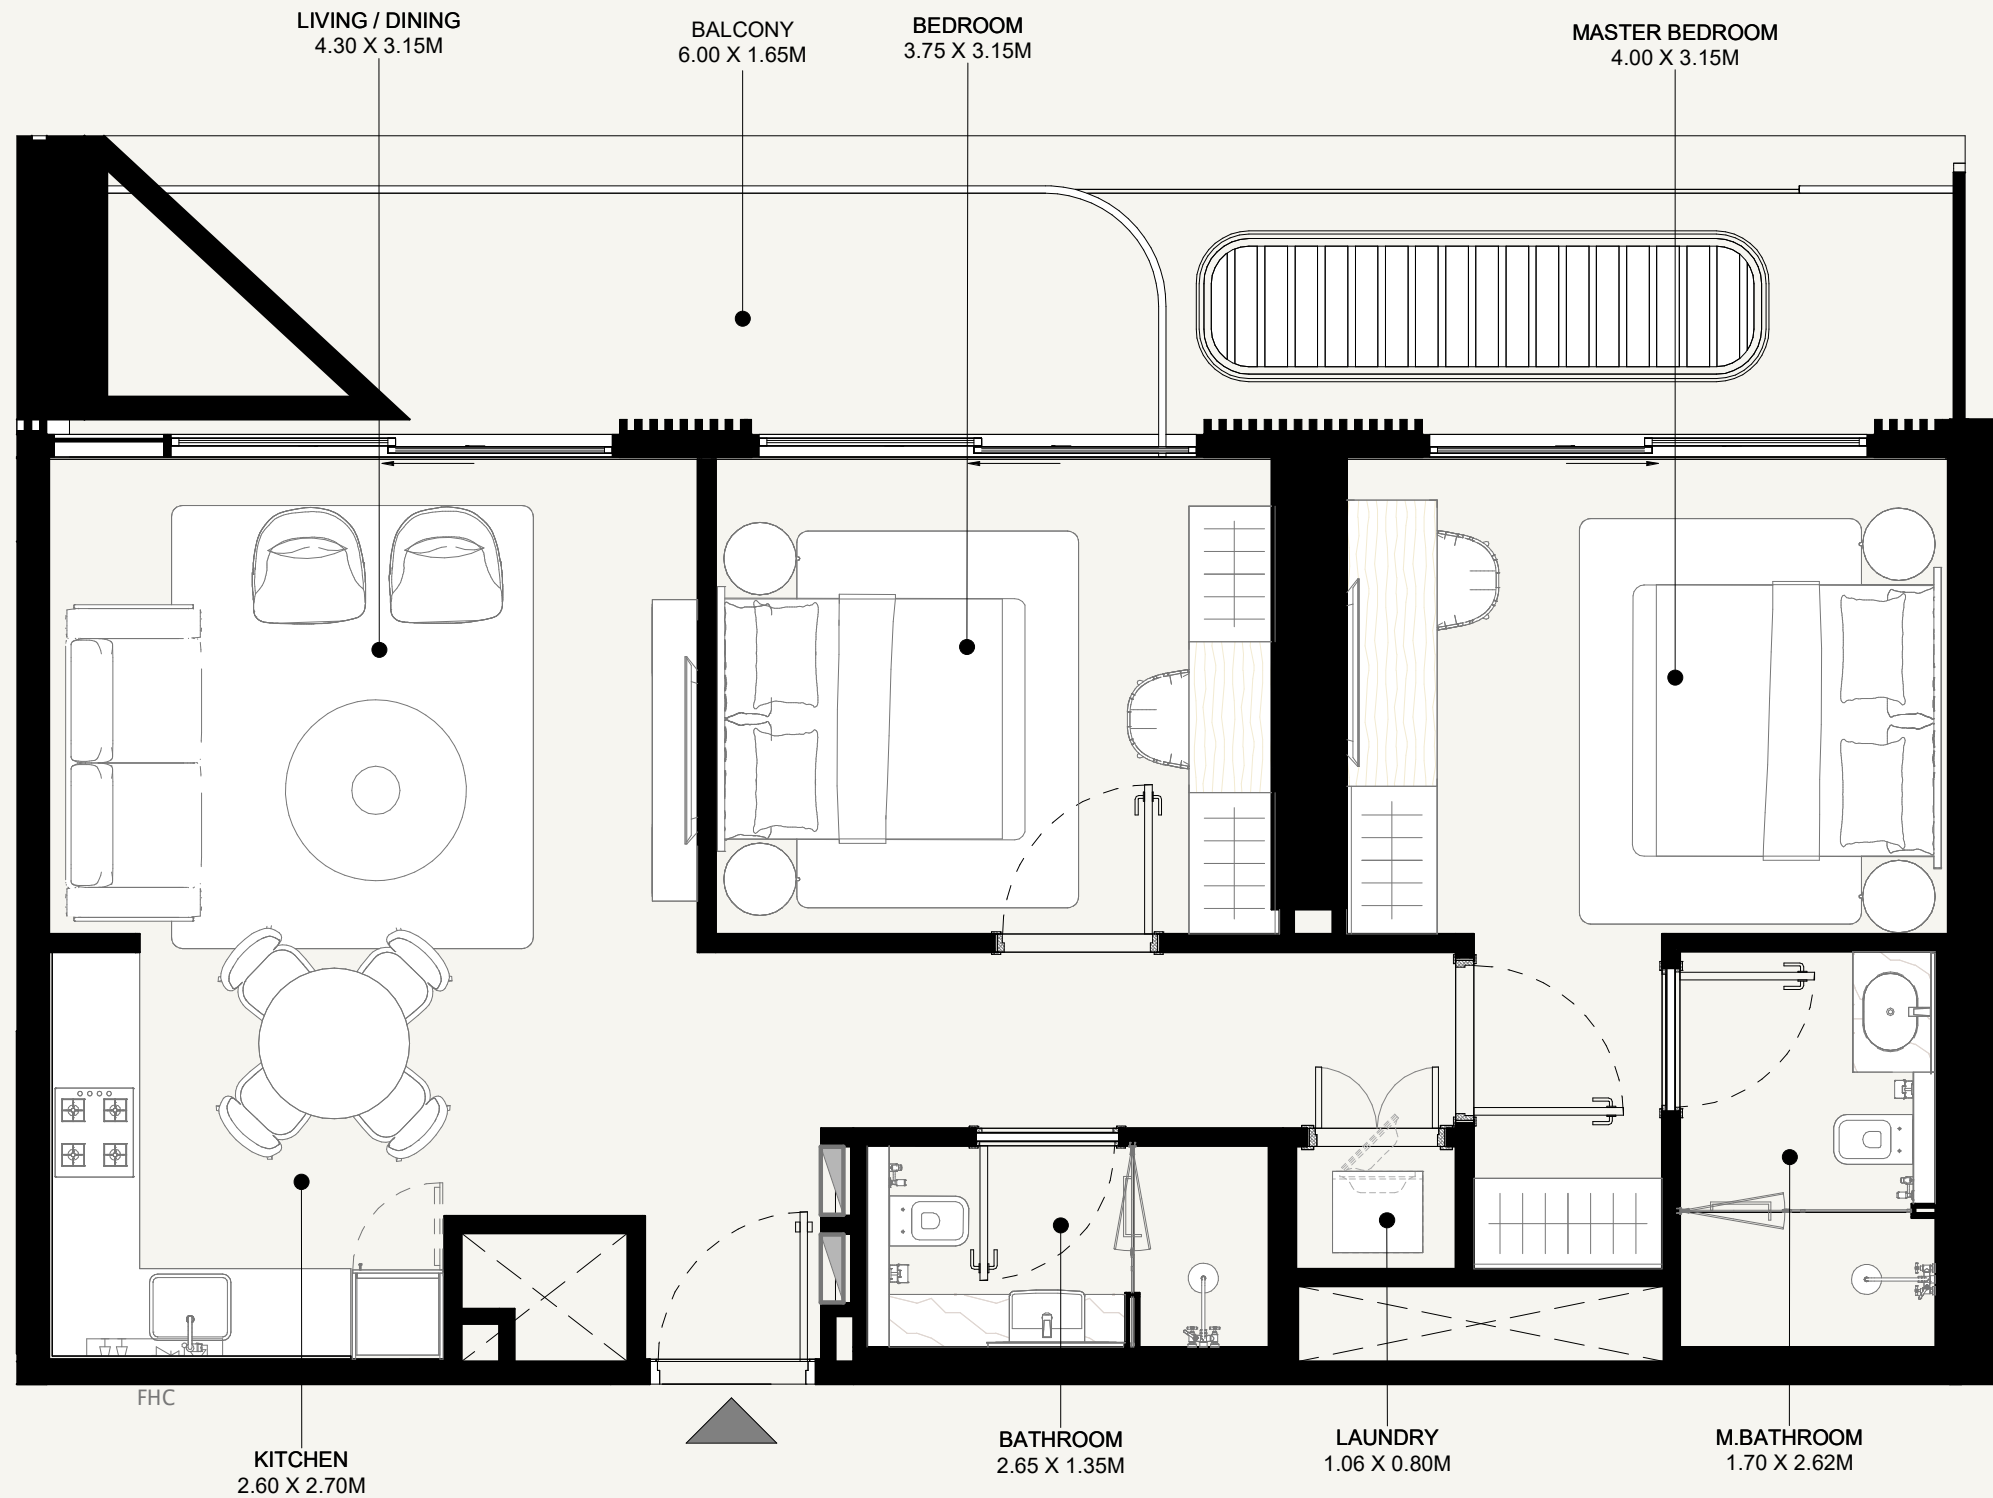



SCALE: N.T.S

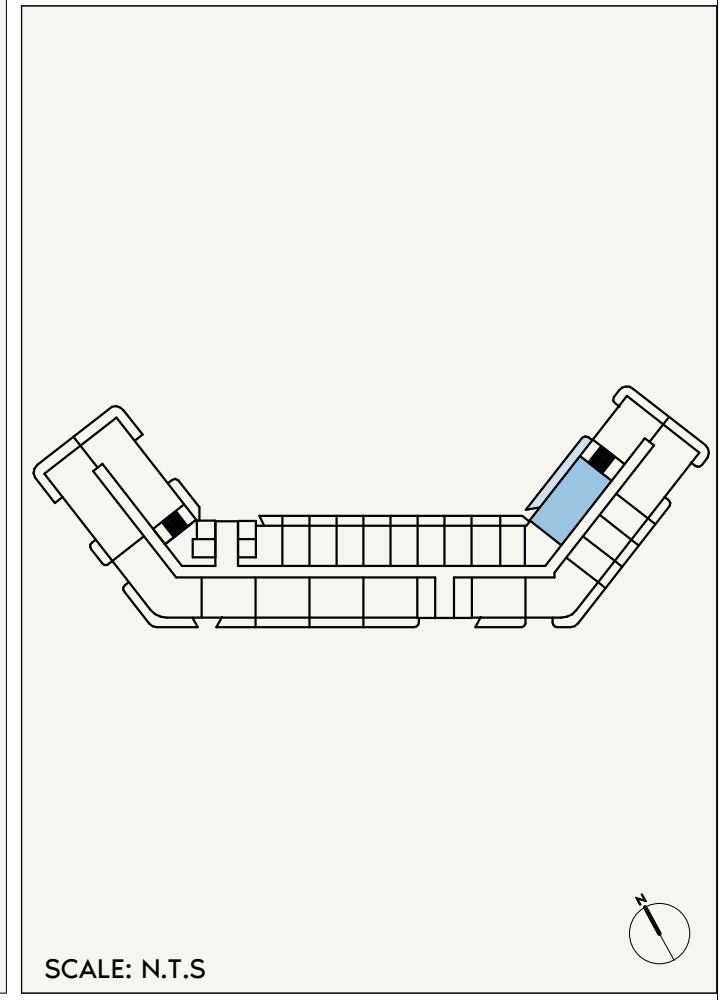


SCALE: N.T.S

# AZIZI ABRAHAM

<b>FLOOR NO:</b> <b>2ND FLOOR</b>	<b>APARTMENT AREA:</b> <b>826.14 SQ.FT.</b> (76.75 SQ.M)	<b>DISCLAIMER:</b> <small>THE COLORED MARKETING FLOOR PLANS PROVIDED BY THE DEVELOPER ARE FOR ILLUSTRATIVE PURPOSES ONLY. ACTUAL DIMENSIONS, LAYOUT, AND FINISHES MAY VARY FROM THOSE DEPICTED IN THE PLANS. FURNITURE, FIXTURES, AND EQUIPMENT SHOWN IN THE PLANS ARE FOR DECORATIVE PURPOSES ONLY AND ARE NOT INCLUDED IN THE PURCHASE OR LEASE OF THE PROPERTY. THE DEVELOPER RESERVES THE RIGHT TO MAKE MODIFICATIONS, REVISIONS, AND CHANGES TO THE FLOOR PLANS, SPECIFICATIONS, AND FEATURES WITHOUT PRIOR NOTICE.</small>	<b>PROJECT NAME / BUILDING:</b> <b>DJAZ.001</b>
	<b>BALCONY AREA:</b> <b>134.98 SQ.FT.</b> (12.54 SQ.M)		<b>TOTAL APARTMENT AREA:</b> <b>961.12 SQ.FT.</b> (89.29 SQ.M)
<b>UNIT TYPE:</b> <b>2 BEDROOM (TYPE-01E)</b>			

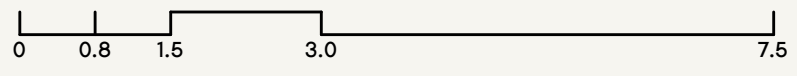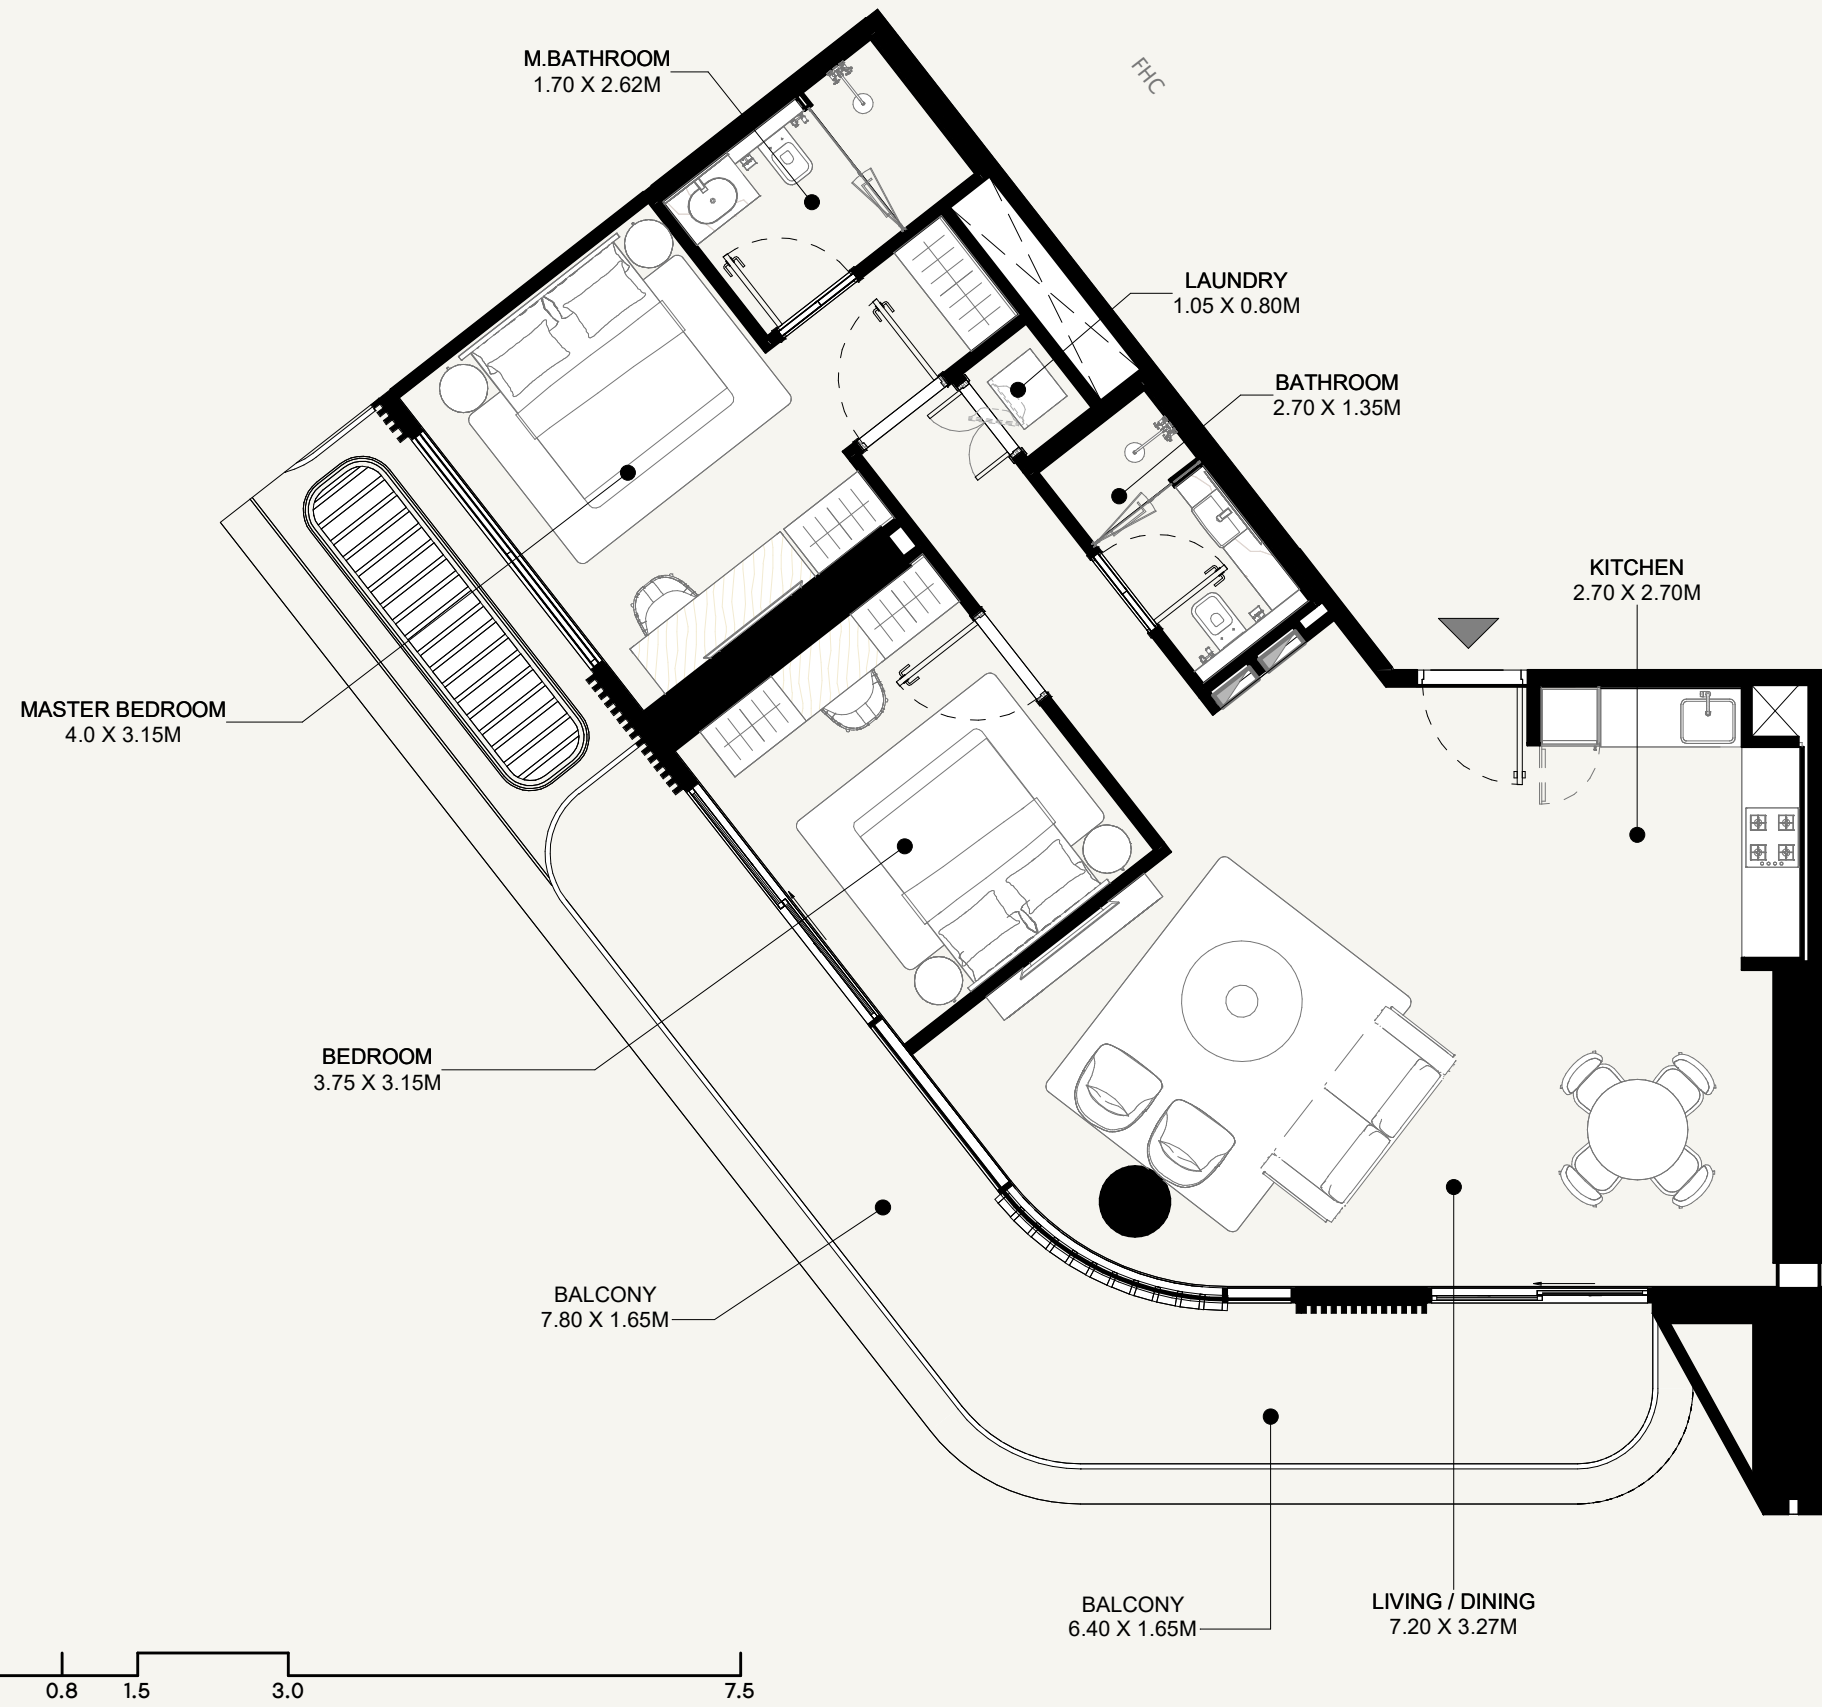




SCALE: N.T.S

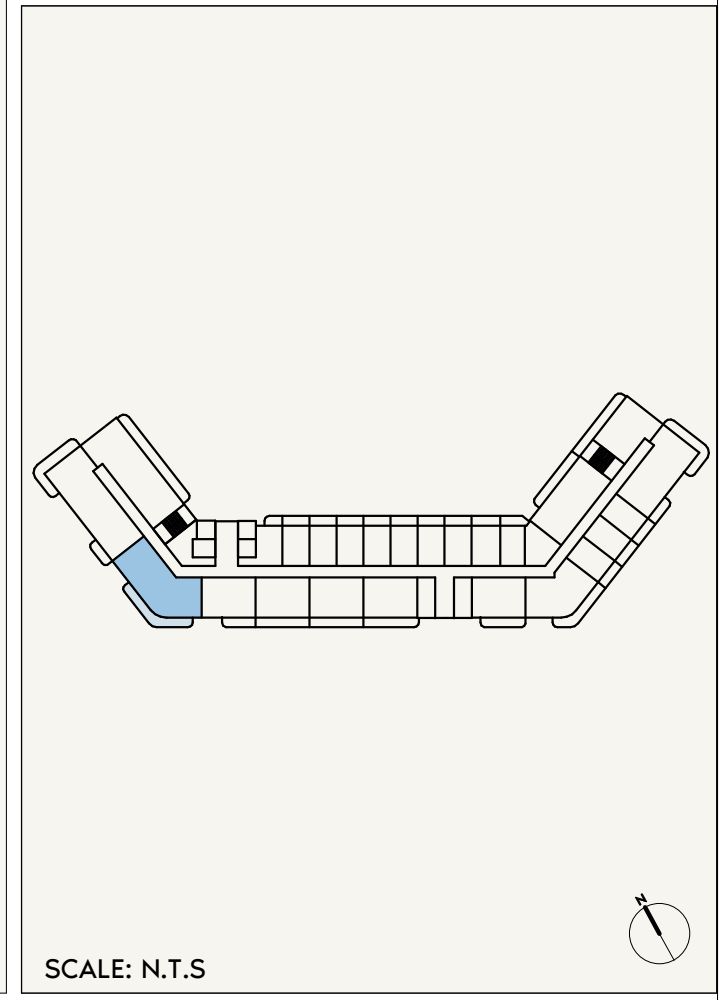

SCALE: N.T.S


# AZIZI ABRAHAM

<b>FLOOR NO:</b> <b>2ND FLOOR</b>	<b>APARTMENT AREA:</b> <b>1,011.60 SQ.FT. (93.98 SQ.M)</b>	<b>DISCLAIMER:</b> THE COLORED MARKETING FLOOR PLANS PROVIDED BY THE DEVELOPER ARE FOR ILLUSTRATIVE PURPOSES ONLY. ACTUAL DIMENSIONS, LAYOUT, AND FINISHES MAY VARY FROM THOSE DEPICTED IN THE PLANS. FURNITURE, FIXTURES, AND EQUIPMENT SHOWN IN THE PLANS ARE FOR DECORATIVE PURPOSES ONLY AND ARE NOT INCLUDED IN THE PURCHASE OR LEASE OF THE PROPERTY. THE DEVELOPER RESERVES THE RIGHT TO MAKE MODIFICATIONS, REVISIONS, AND CHANGES TO THE FLOOR PLANS, SPECIFICATIONS, AND FEATURES WITHOUT PRIOR NOTICE.	<b>PROJECT NAME / BUILDING:</b> <b>DJAZ.001</b>
	<b>UNIT TYPE:</b> <b>2 BEDROOM (TYPE-02A)</b>		
	<b>TOTAL APARTMENT AREA:</b> <b>1,256.59 SQ.FT. (116.74 SQ.M)</b>	<b>UNIT NO:</b> <b>205</b>	

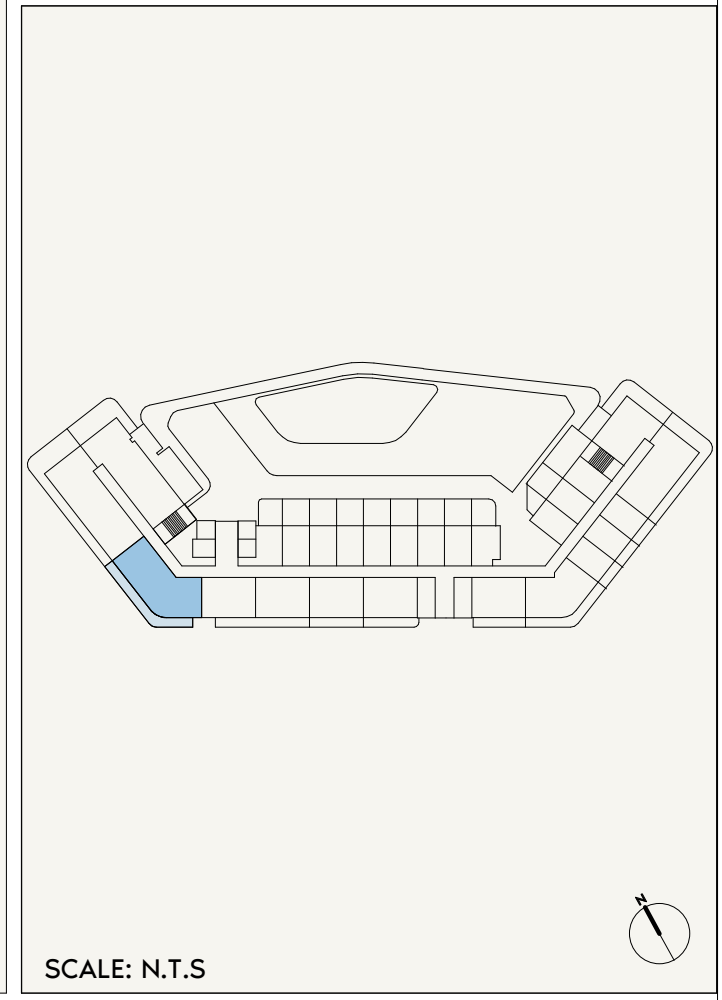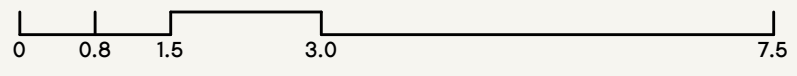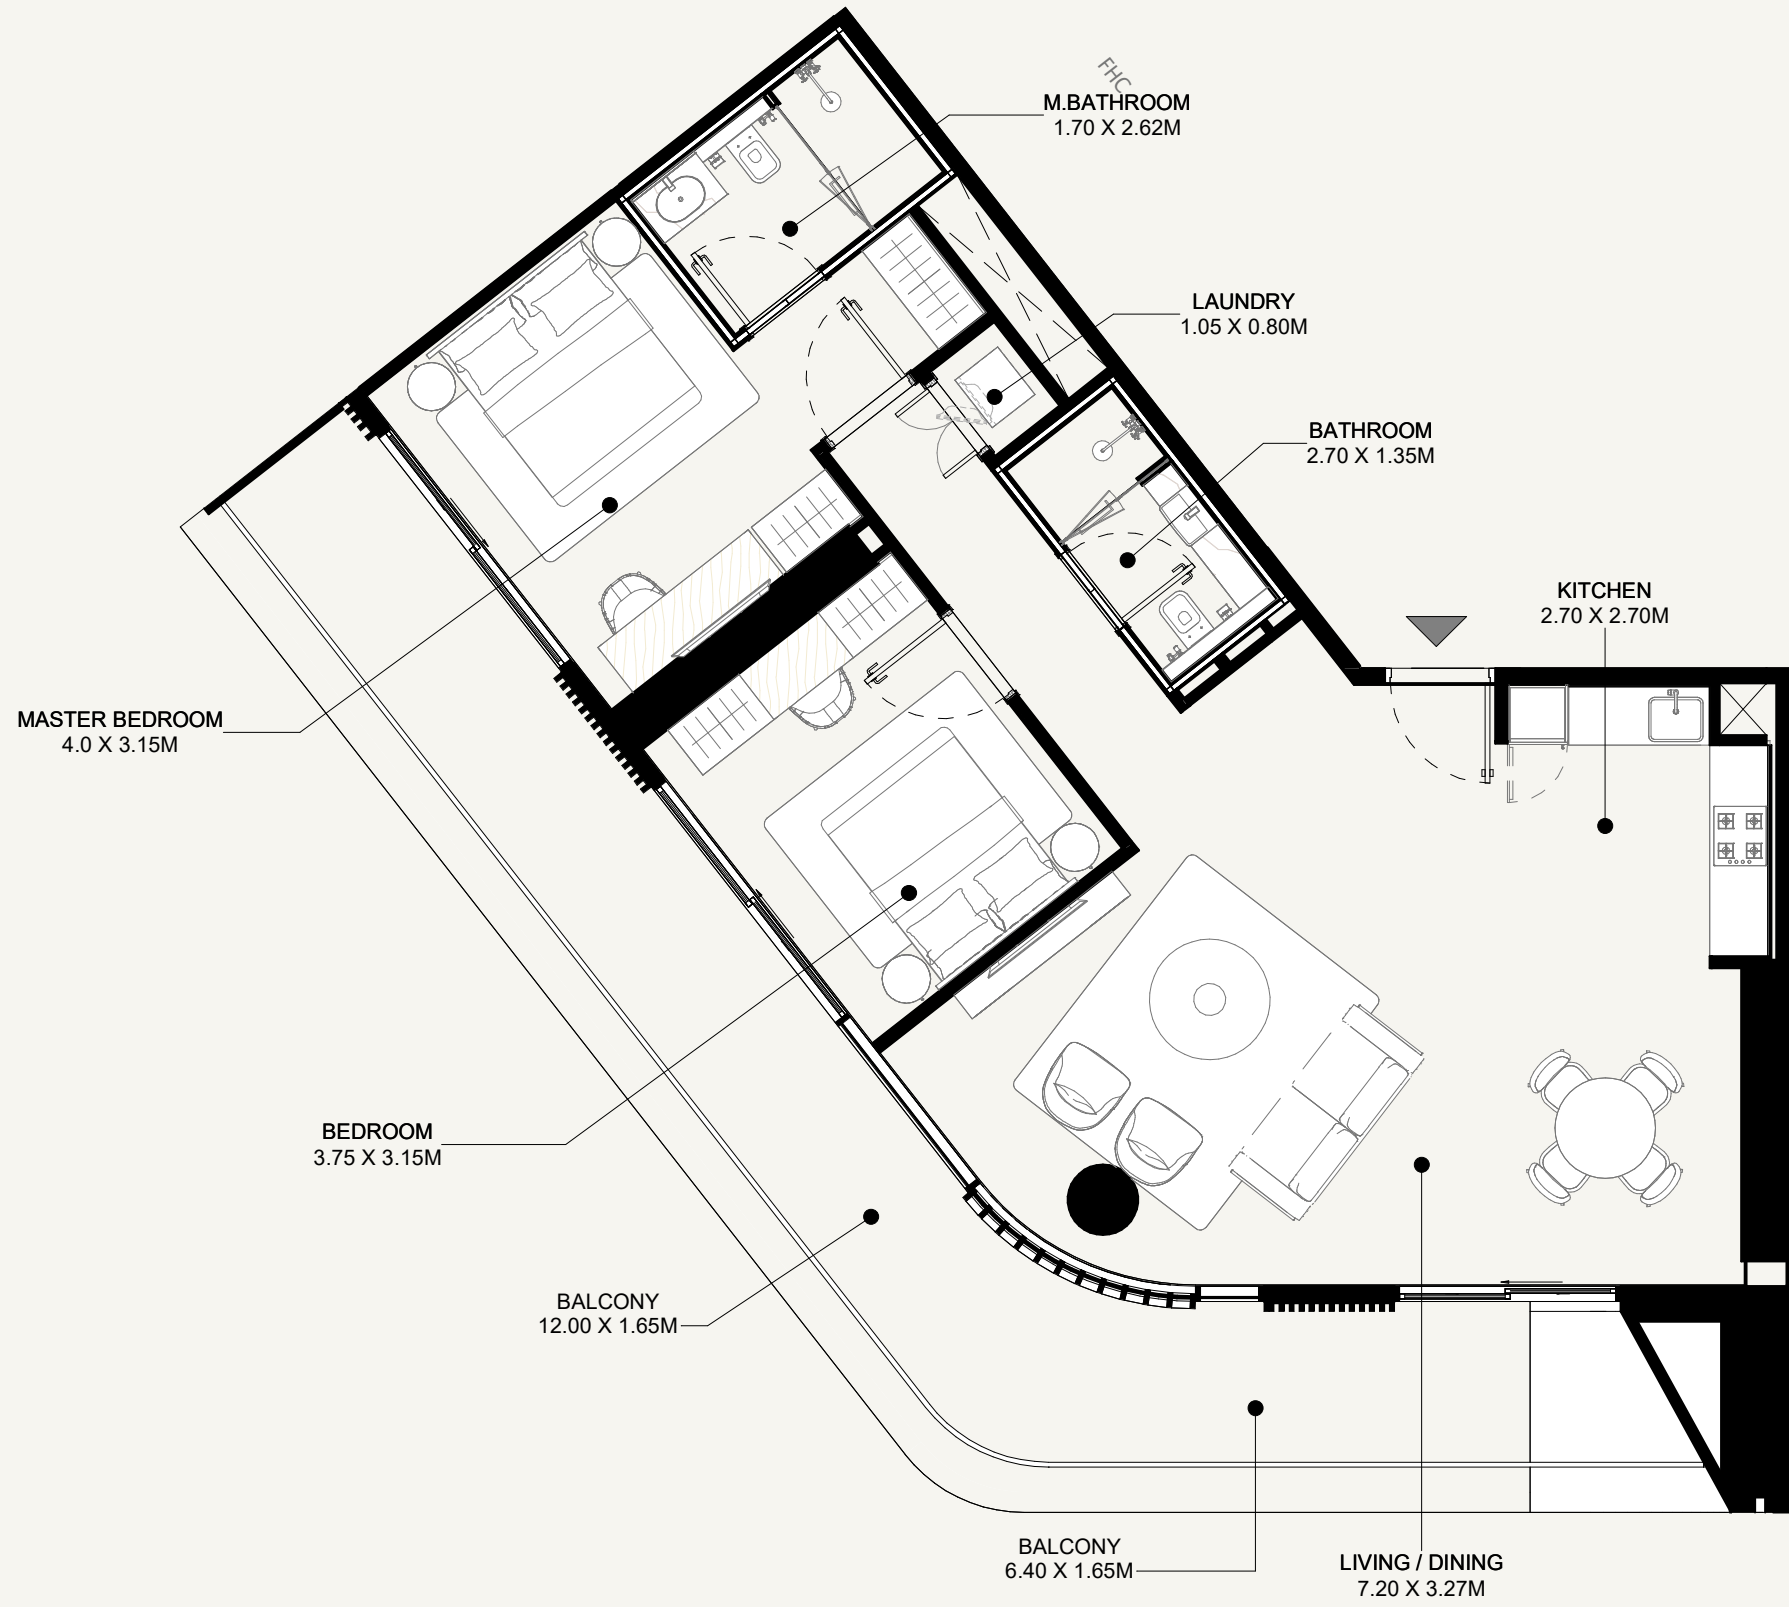


# AZIZI ABRAHAM

<b>FLOOR NO:</b> 1ST FLOOR	<b>APARTMENT AREA:</b> 1,011.60 SQ.FT. (93.98 SQ.M)	<b>DISCLAIMER:</b> <small>THE COLORED MARKETING FLOOR PLANS PROVIDED BY THE DEVELOPER ARE FOR ILLUSTRATIVE PURPOSES ONLY. ACTUAL DIMENSIONS, LAYOUT, AND FINISHES MAY VARY FROM THOSE DEPICTED IN THE PLANS. FURNITURE, FIXTURES, AND EQUIPMENT SHOWN IN THE PLANS ARE FOR DECORATIVE PURPOSES ONLY AND ARE NOT INCLUDED IN THE PURCHASE OR LEASE OF THE PROPERTY. THE DEVELOPER RESERVES THE RIGHT TO MAKE MODIFICATIONS, REVISIONS, AND CHANGES TO THE FLOOR PLANS, SPECIFICATIONS, AND FEATURES WITHOUT PRIOR NOTICE.</small>	<b>PROJECT NAME / BUILDING:</b> DJAZ.001
	<b>UNIT TYPE:</b> 2 BEDROOM (TYPE-02B)		<b>BALCONY AREA:</b> 350.48 SQ.FT. (32.56 SQ.M)

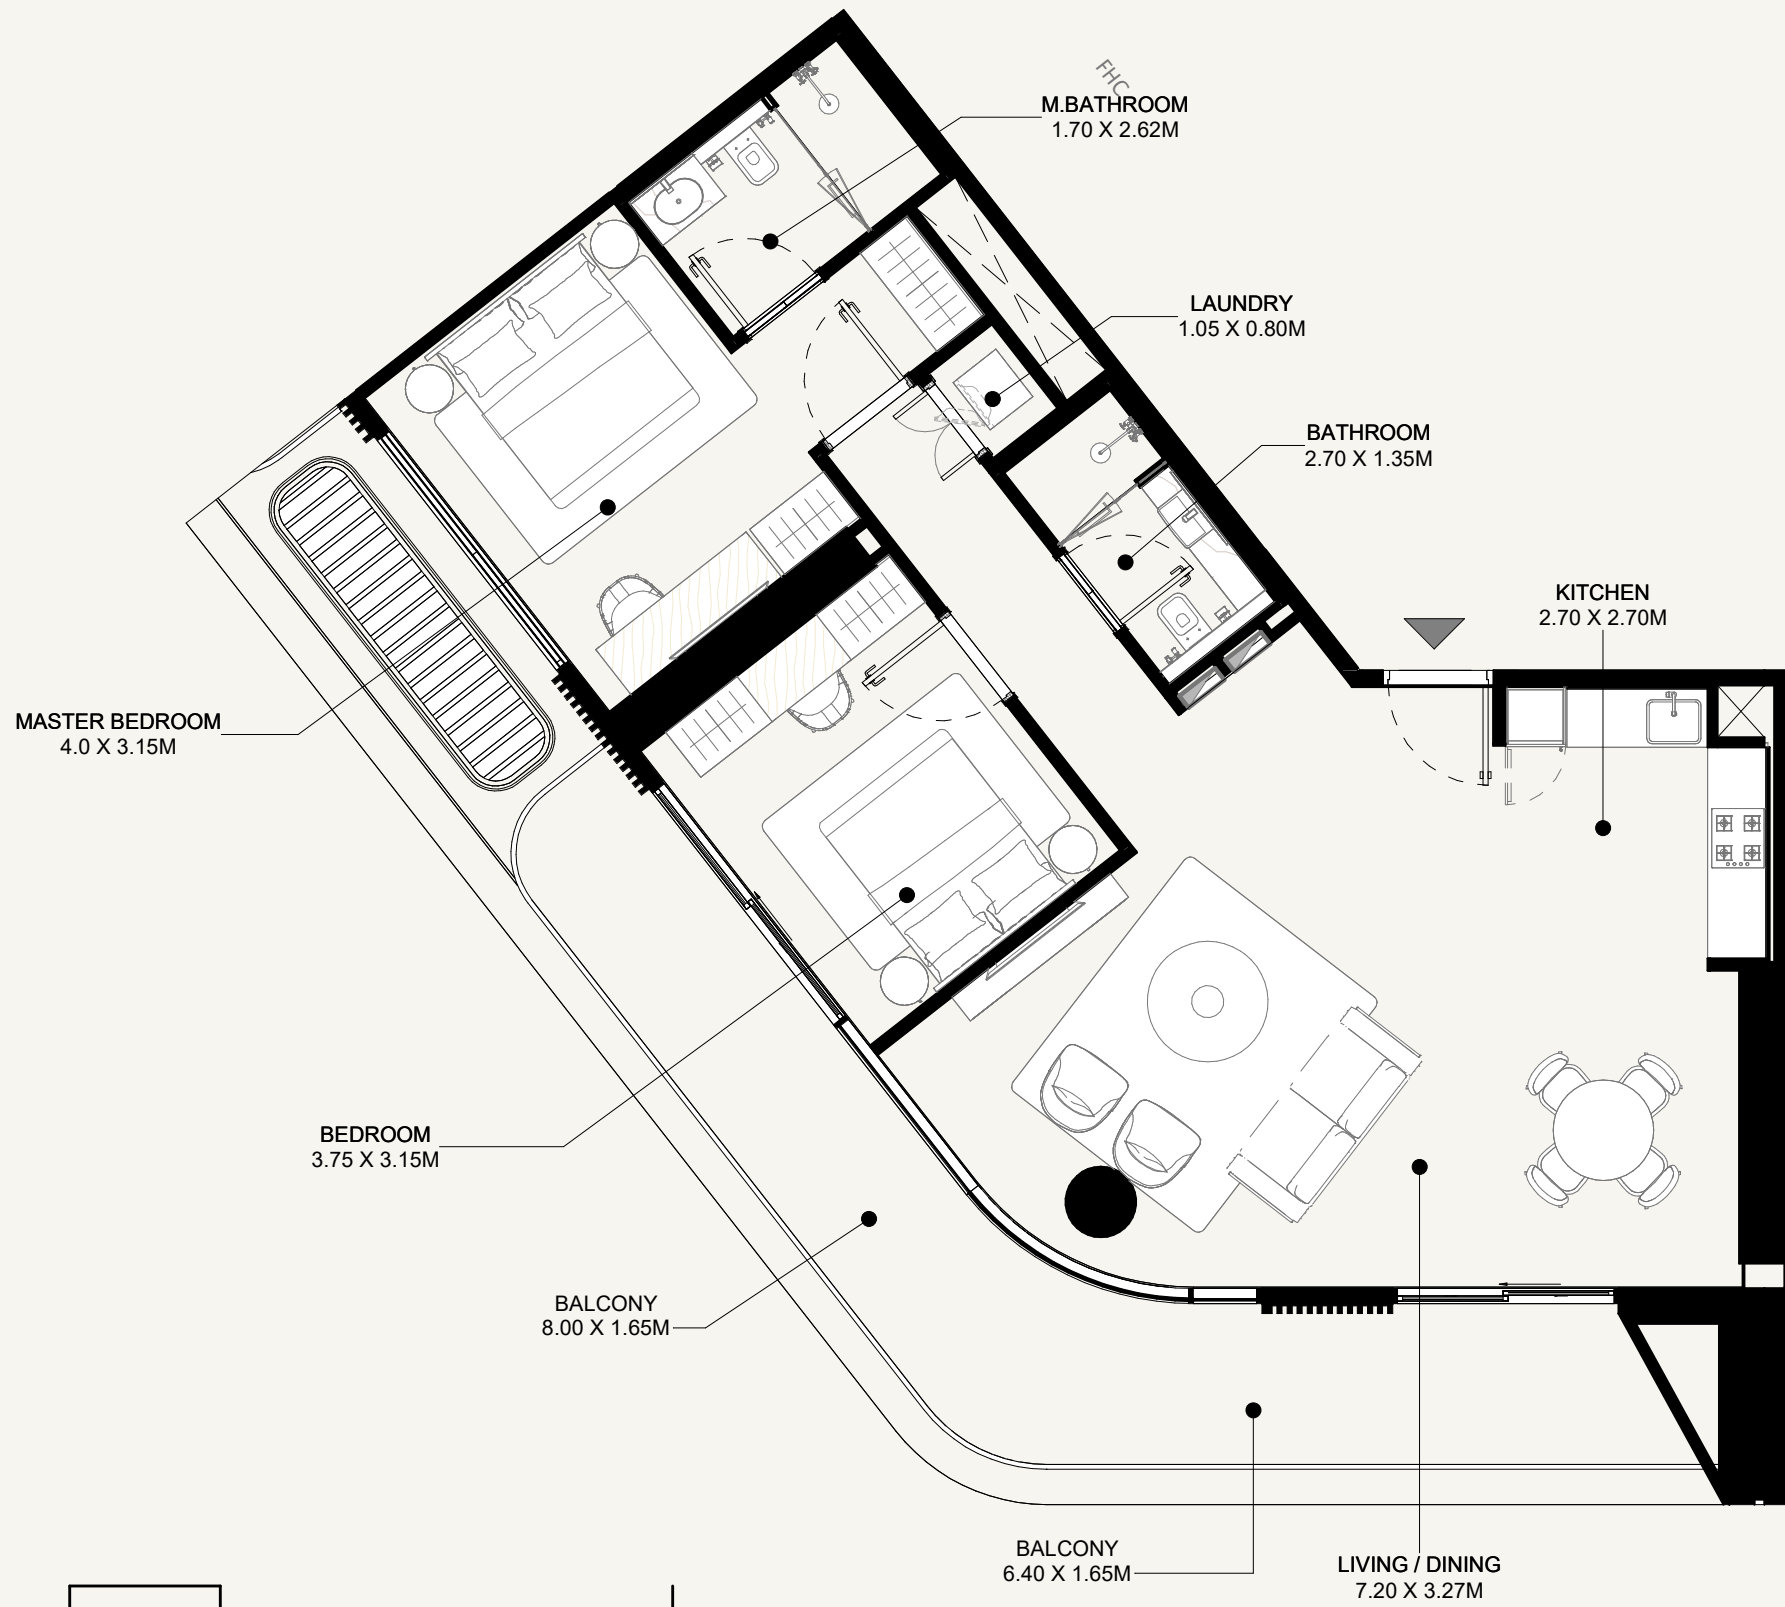



SCALE: N.T.S

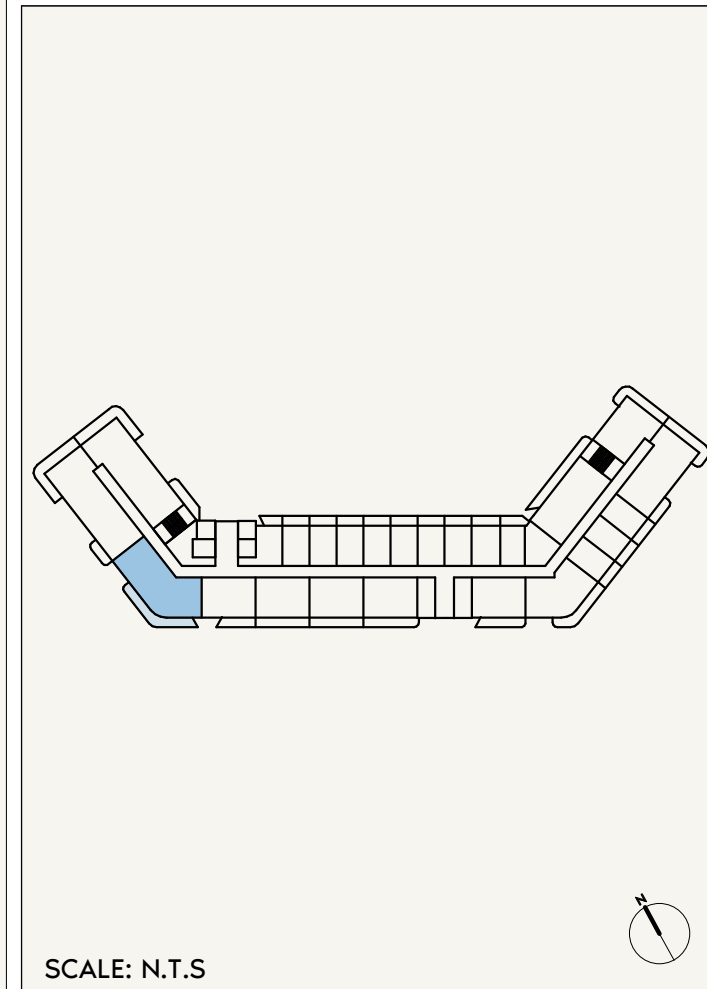


SCALE: N.T.S

# AZIZI ABRAHAM

<b>FLOOR NO:</b> <b>5TH FLOOR</b>	<b>APARTMENT AREA:</b> <b>1,011.60 SQ.FT. (93.98 SQ.M)</b>	<b>DISCLAIMER:</b> THE COLORED MARKETING FLOOR PLANS PROVIDED BY THE DEVELOPER ARE FOR ILLUSTRATIVE PURPOSES ONLY. ACTUAL DIMENSIONS, LAYOUT, AND FINISHES MAY VARY FROM THOSE DEPICTED IN THE PLANS. FURNITURE, FIXTURES, AND EQUIPMENT SHOWN IN THE PLANS ARE FOR DECORATIVE PURPOSES ONLY AND ARE NOT INCLUDED IN THE PURCHASE OR LEASE OF THE PROPERTY. THE DEVELOPER RESERVES THE RIGHT TO MAKE MODIFICATIONS, REVISIONS, AND CHANGES TO THE FLOOR PLANS, SPECIFICATIONS, AND FEATURES WITHOUT PRIOR NOTICE.	<b>PROJECT NAME / BUILDING:</b> <b>DJAZ.001</b>
	<b>UNIT TYPE:</b> <b>2 BEDROOM (TYPE-02C)</b>		<b>BALCONY AREA:</b> <b>270.82 SQ.FT. (25.16 SQ.M)</b>

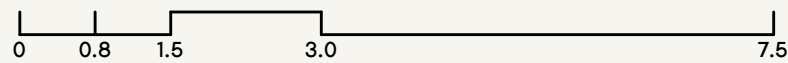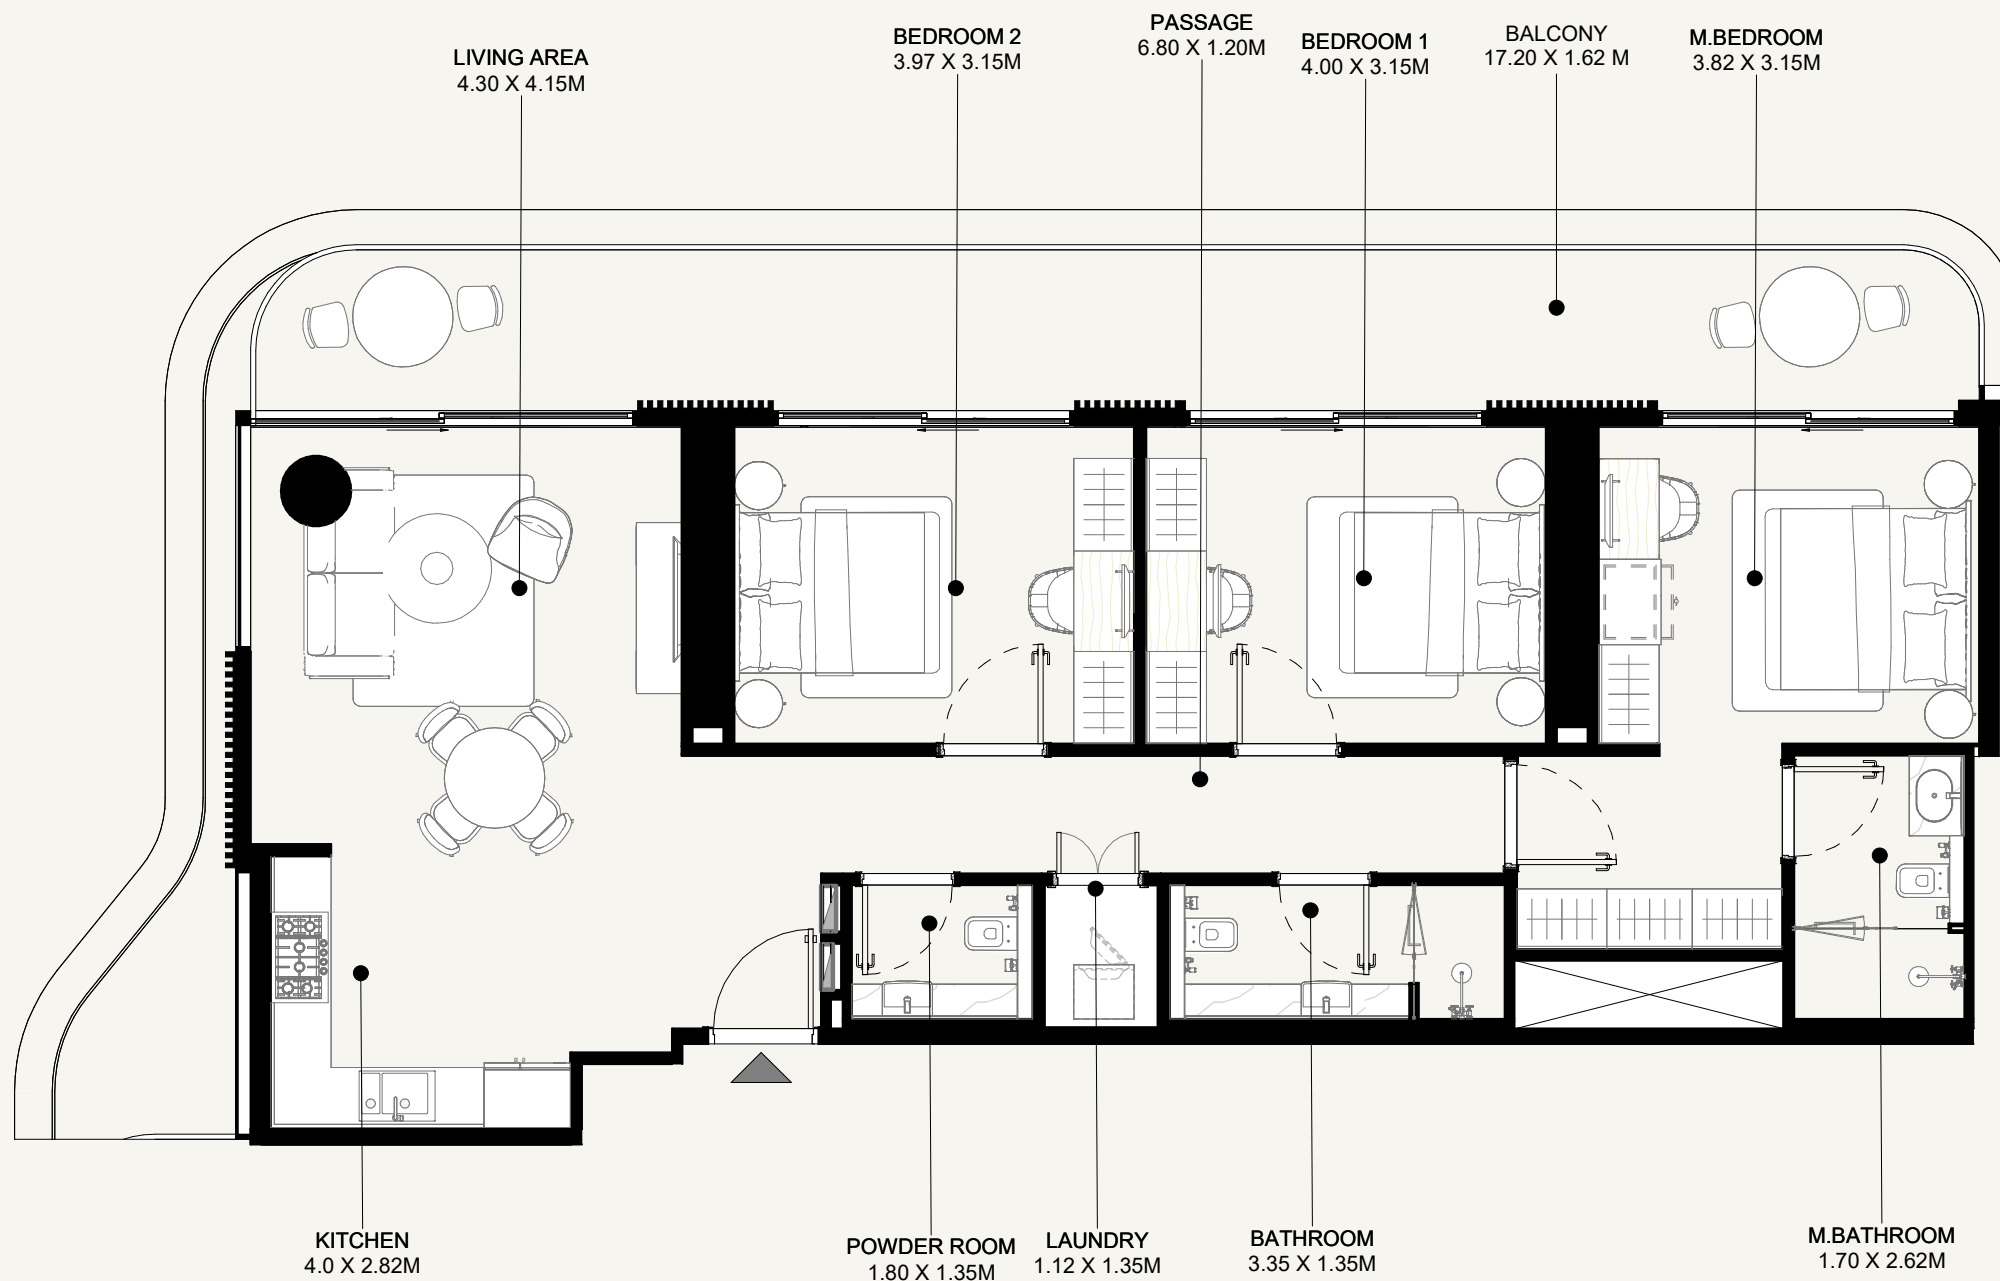

SCALE: N.T.S

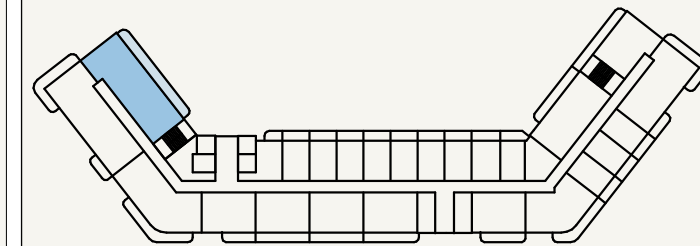

SCALE: N.T.S

**AZIZI ABRAHAM**

FLOOR NO:  
**2ND FLOOR**

UNIT TYPE:  
**3 BEDROOM (TYPE-01A)**

APARTMENT AREA:  
**1,173.81 SQ.FT. (109.05 SQ.M)**



BALCONY AREA:  
**310.97 SQ.FT. (28.89 SQ.M)**

DISCLAIMER:  
THE COLORED MARKETING FLOOR PLANS PROVIDED BY THE DEVELOPER ARE FOR ILLUSTRATIVE PURPOSES ONLY. ACTUAL DIMENSIONS, LAYOUT, AND FINISHES MAY VARY FROM THOSE DEPICTED IN THE PLANS. FURNITURE, FIXTURES, AND EQUIPMENT SHOWN IN THE PLANS ARE FOR DECORATIVE PURPOSES ONLY AND ARE NOT INCLUDED IN THE PURCHASE OR LEASE OF THE PROPERTY. THE DEVELOPER RESERVES THE RIGHT TO MAKE MODIFICATIONS, REVISIONS, AND CHANGES TO THE FLOOR PLANS, SPECIFICATIONS, AND FEATURES WITHOUT PRIOR NOTICE.


TOTAL APARTMENT AREA:  
**1,484.79 SQ.FT. (137.94 SQ.M)**

PROJECT NAME / BUILDING:  
**DJAZ.001**

UNIT NO:  
**207**

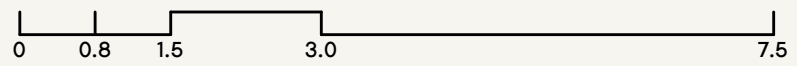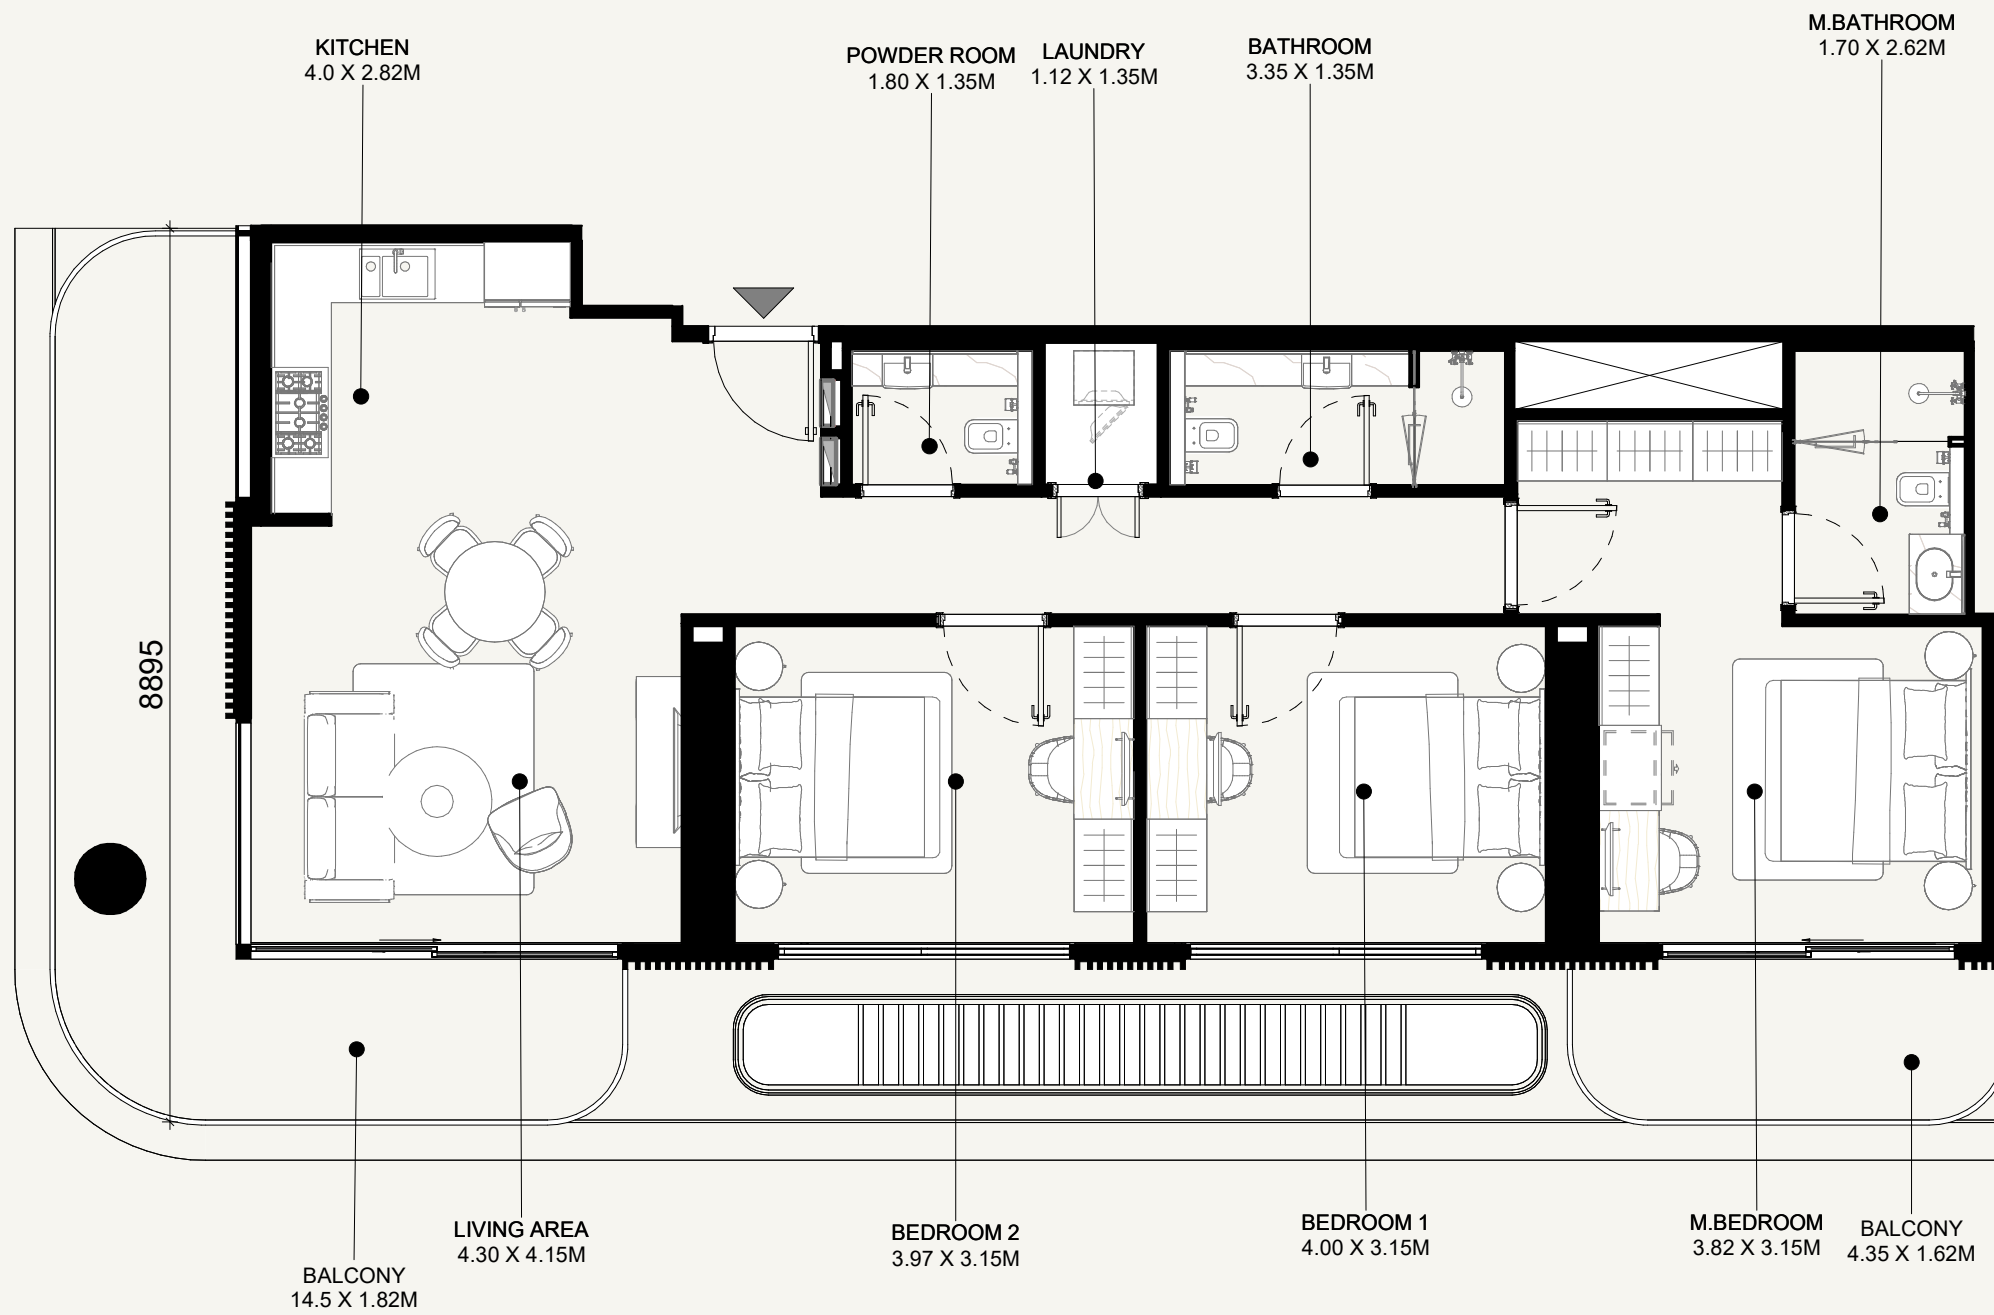



SCALE: N.T.S

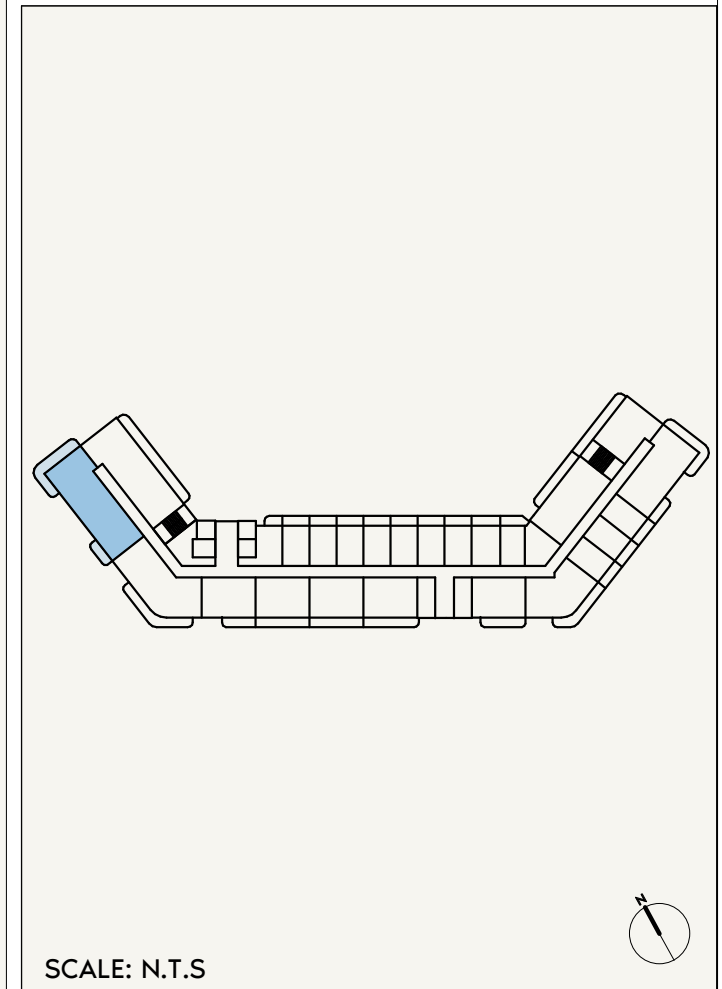


SCALE: N.T.S

# AZIZI ABRAHAM

<b>FLOOR NO:</b> <b>2ND FLOOR</b>	<b>APARTMENT AREA:</b> <b>1,169.83 SQ.FT. (108.68 SQ.M)</b>	<b>DISCLAIMER:</b> <small>THE COLORED MARKETING FLOOR PLANS PROVIDED BY THE DEVELOPER ARE FOR ILLUSTRATIVE PURPOSES ONLY. ACTUAL DIMENSIONS, LAYOUT, AND FINISHES MAY VARY FROM THOSE DEPICTED IN THE PLANS. FURNITURE, FIXTURES, AND EQUIPMENT SHOWN IN THE PLANS ARE FOR DECORATIVE PURPOSES ONLY AND ARE NOT INCLUDED IN THE PURCHASE OR LEASE OF THE PROPERTY. THE DEVELOPER RESERVES THE RIGHT TO MAKE MODIFICATIONS, REVISIONS, AND CHANGES TO THE FLOOR PLANS, SPECIFICATIONS, AND FEATURES WITHOUT PRIOR NOTICE.</small>	<b>PROJECT NAME / BUILDING:</b> <b>DJAZ.001</b>
	<b>UNIT TYPE:</b> <b>3 BEDROOM (TYPE-01B)</b>		<b>BALCONY AREA:</b> <b>238.53 SQ.FT. (22.16 SQ.M)</b>

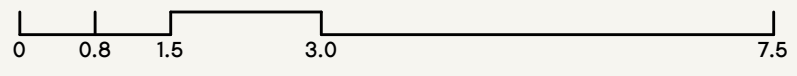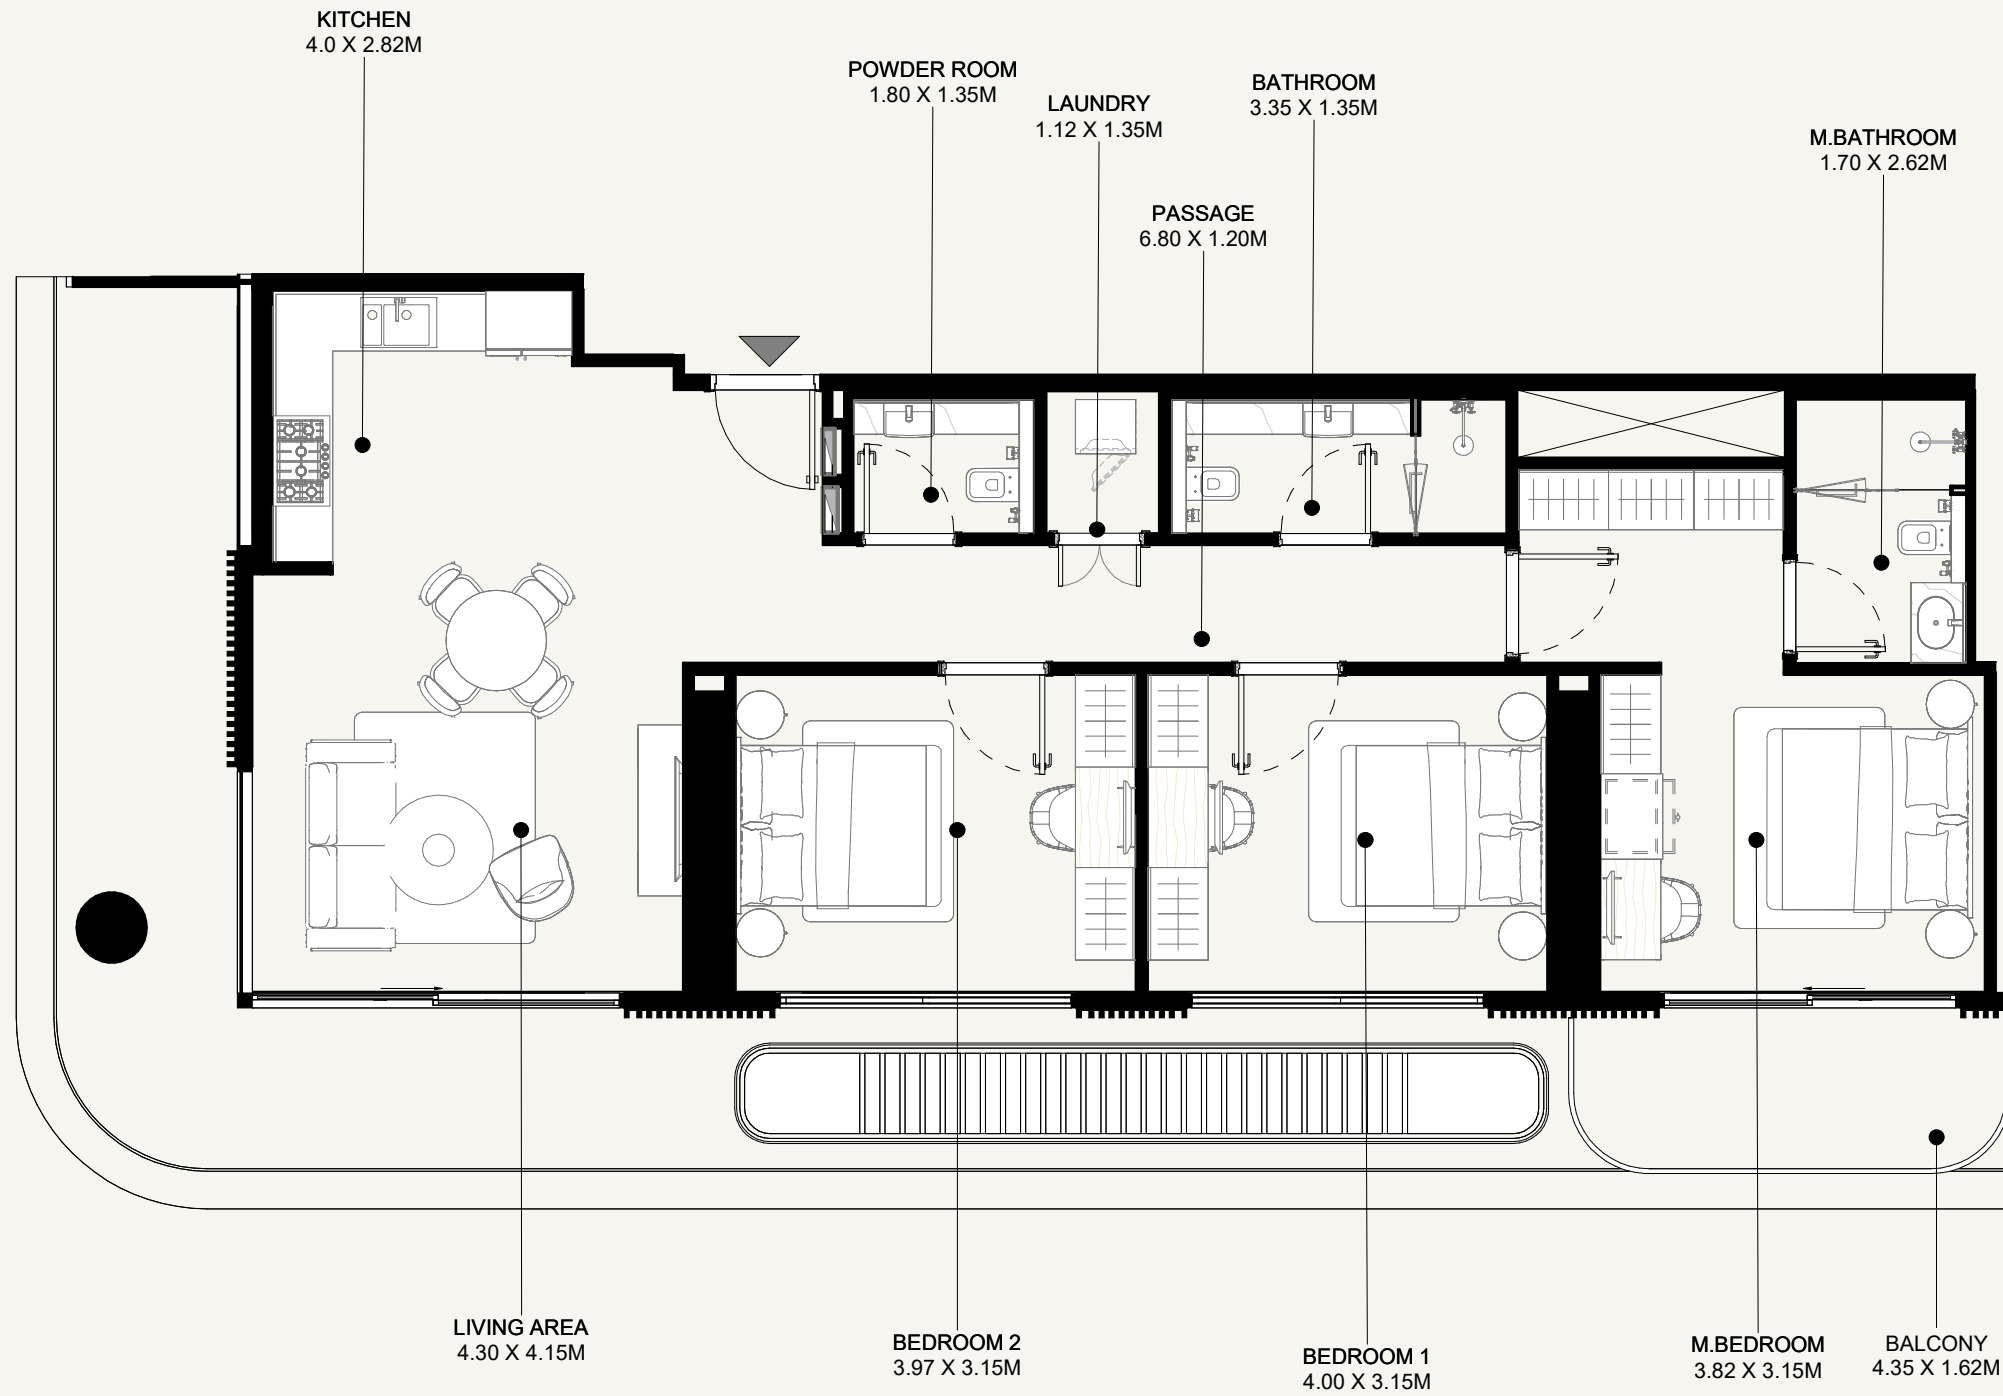


SCALE: N.T.S

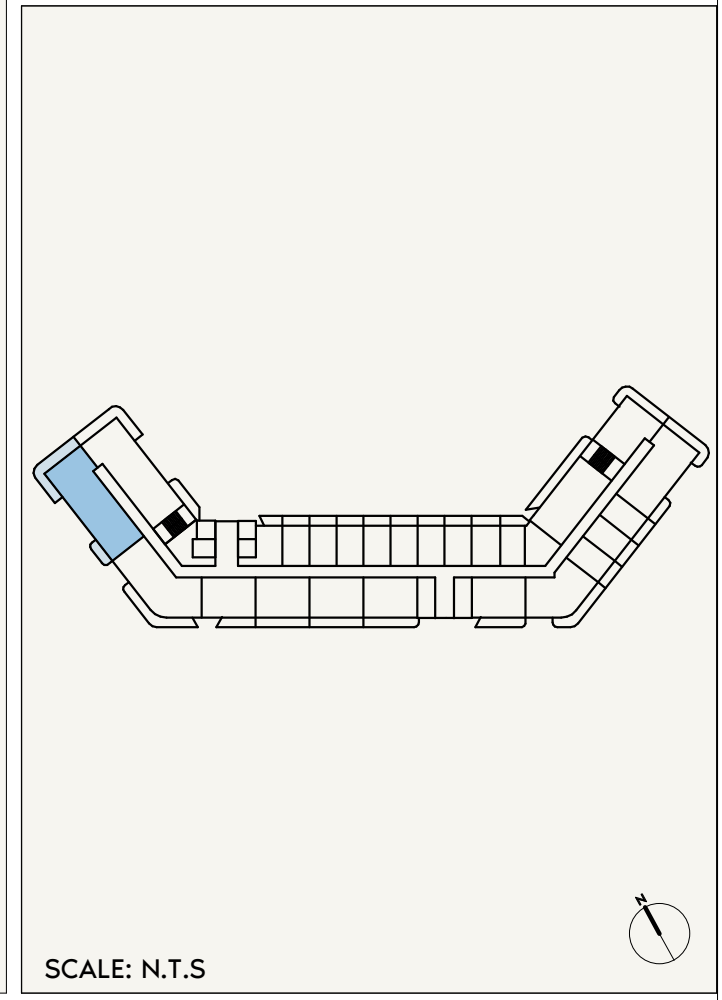


SCALE: N.T.S

# AZIZI ABRAHAM

<b>FLOOR NO:</b> <b>5TH FLOOR</b>	<b>APARTMENT AREA:</b> <b>1,169.83 SQ.FT. (108.68 SQ.M)</b>	<b>DISCLAIMER:</b> <small>THE COLORED MARKETING FLOOR PLANS PROVIDED BY THE DEVELOPER ARE FOR ILLUSTRATIVE PURPOSES ONLY. ACTUAL DIMENSIONS, LAYOUT, AND FINISHES MAY VARY FROM THOSE DEPICTED IN THE PLANS. FURNITURE, FIXTURES, AND EQUIPMENT SHOWN IN THE PLANS ARE FOR DECORATIVE PURPOSES ONLY AND ARE NOT INCLUDED IN THE PURCHASE OR LEASE OF THE PROPERTY. THE DEVELOPER RESERVES THE RIGHT TO MAKE MODIFICATIONS, REVISIONS, AND CHANGES TO THE FLOOR PLANS, SPECIFICATIONS, AND FEATURES WITHOUT PRIOR NOTICE.</small>	<b>PROJECT NAME / BUILDING:</b> <b>DJAZ.001</b>
	<b>UNIT TYPE:</b> <b>3 BEDROOM (TYPE-01C)</b>		<b>BALCONY AREA:</b> <b>333.25 SQ.FT. (30.96 SQ.M)</b>

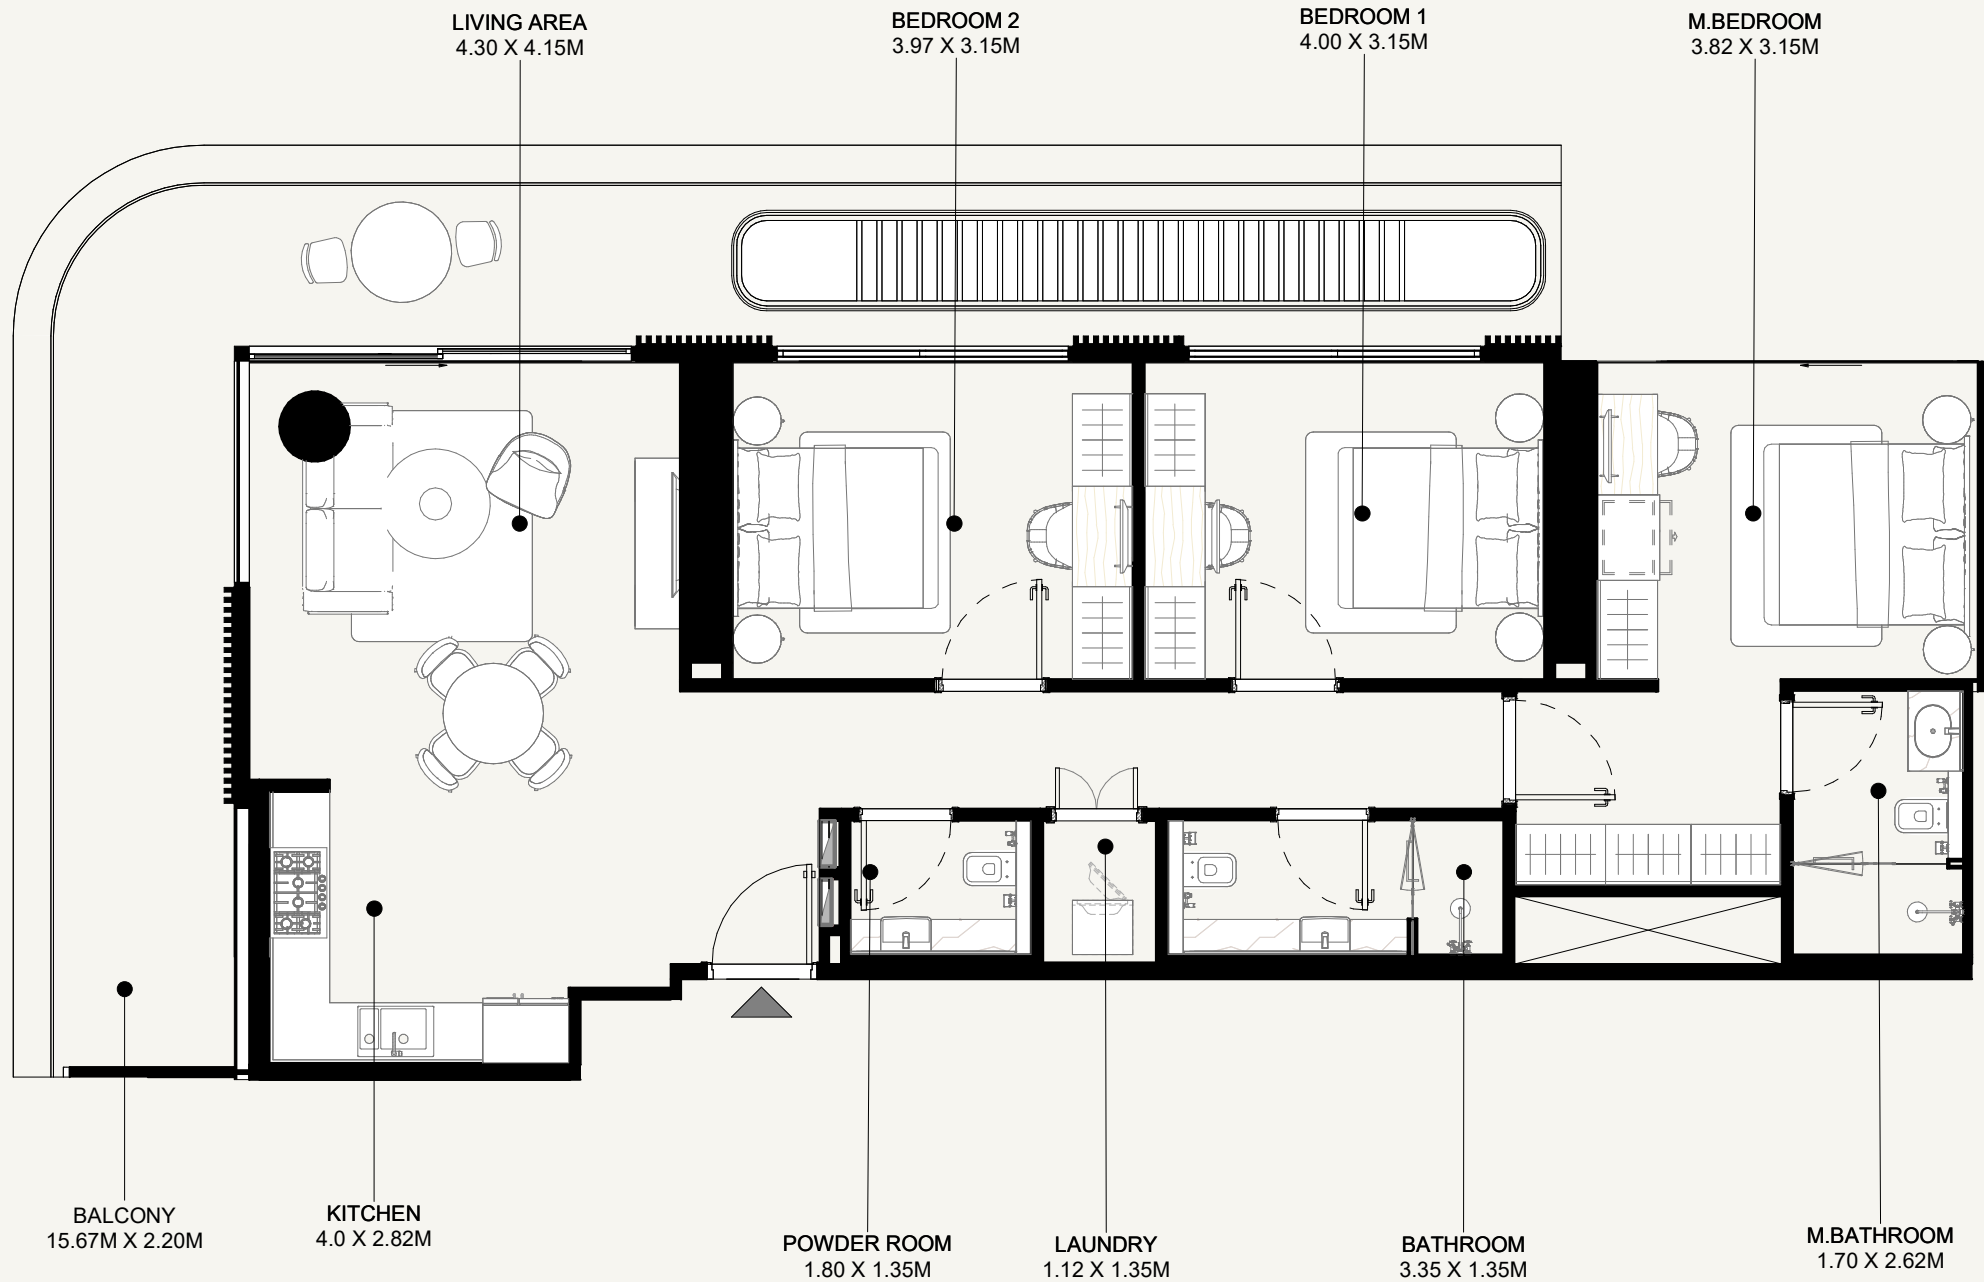

SCALE: N.T.S

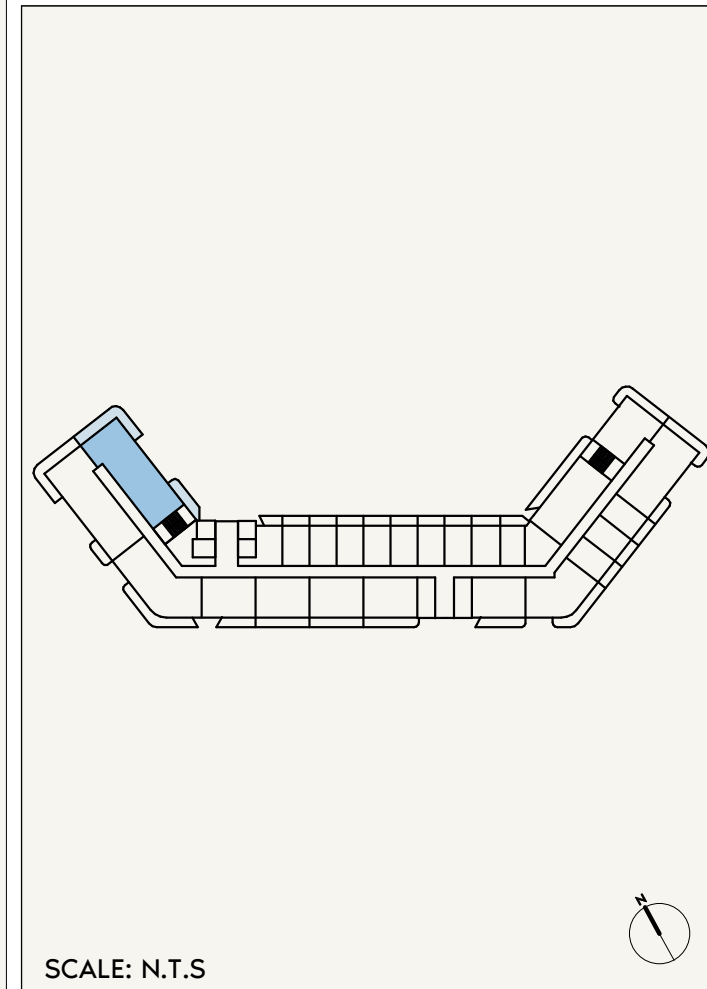

SCALE: N.T.S

**AZIZI ABRAHAM**

FLOOR NO:

**5TH FLOOR**

UNIT TYPE:

**3 BEDROOM (TYPE-01D)**

APARTMENT AREA:

**1,173.81 SQ.FT. (109.05 SQ.M)**

BALCONY AREA:

**391.81 SQ.FT. (36.4 SQ.M)**

DISCLAIMER:

THE COLORED MARKETING FLOOR PLANS PROVIDED BY THE DEVELOPER ARE FOR ILLUSTRATIVE PURPOSES ONLY. ACTUAL DIMENSIONS, LAYOUT, AND FINISHES MAY VARY FROM THOSE DEPICTED IN THE PLANS. FURNITURE, FIXTURES, AND EQUIPMENT SHOWN IN THE PLANS ARE FOR DECORATIVE PURPOSES ONLY AND ARE NOT INCLUDED IN THE PURCHASE OR LEASE OF THE PROPERTY. THE DEVELOPER RESERVES THE RIGHT TO MAKE MODIFICATIONS, REVISIONS, AND CHANGES TO THE FLOOR PLANS, SPECIFICATIONS, AND FEATURES WITHOUT PRIOR NOTICE.

TOTAL APARTMENT AREA:




**1,565.62 SQ.FT. (145.45 SQ.M)**

PROJECT NAME / BUILDING:

**DJAZ.001**

UNIT NO:

**507**

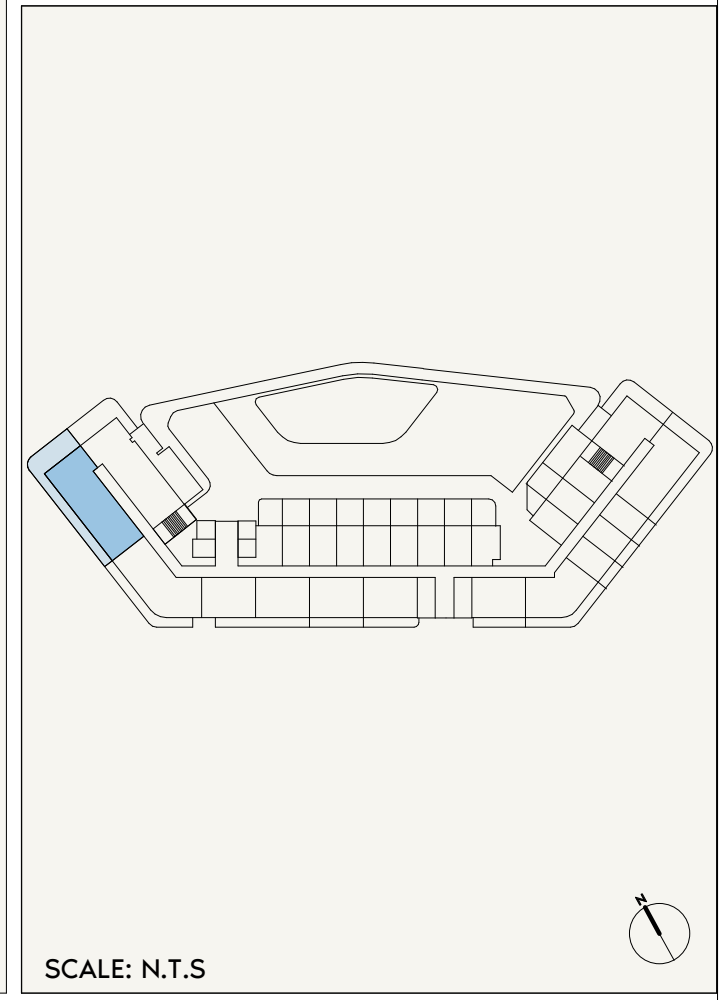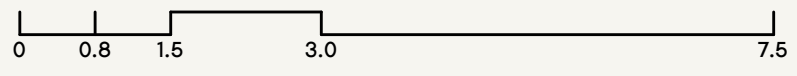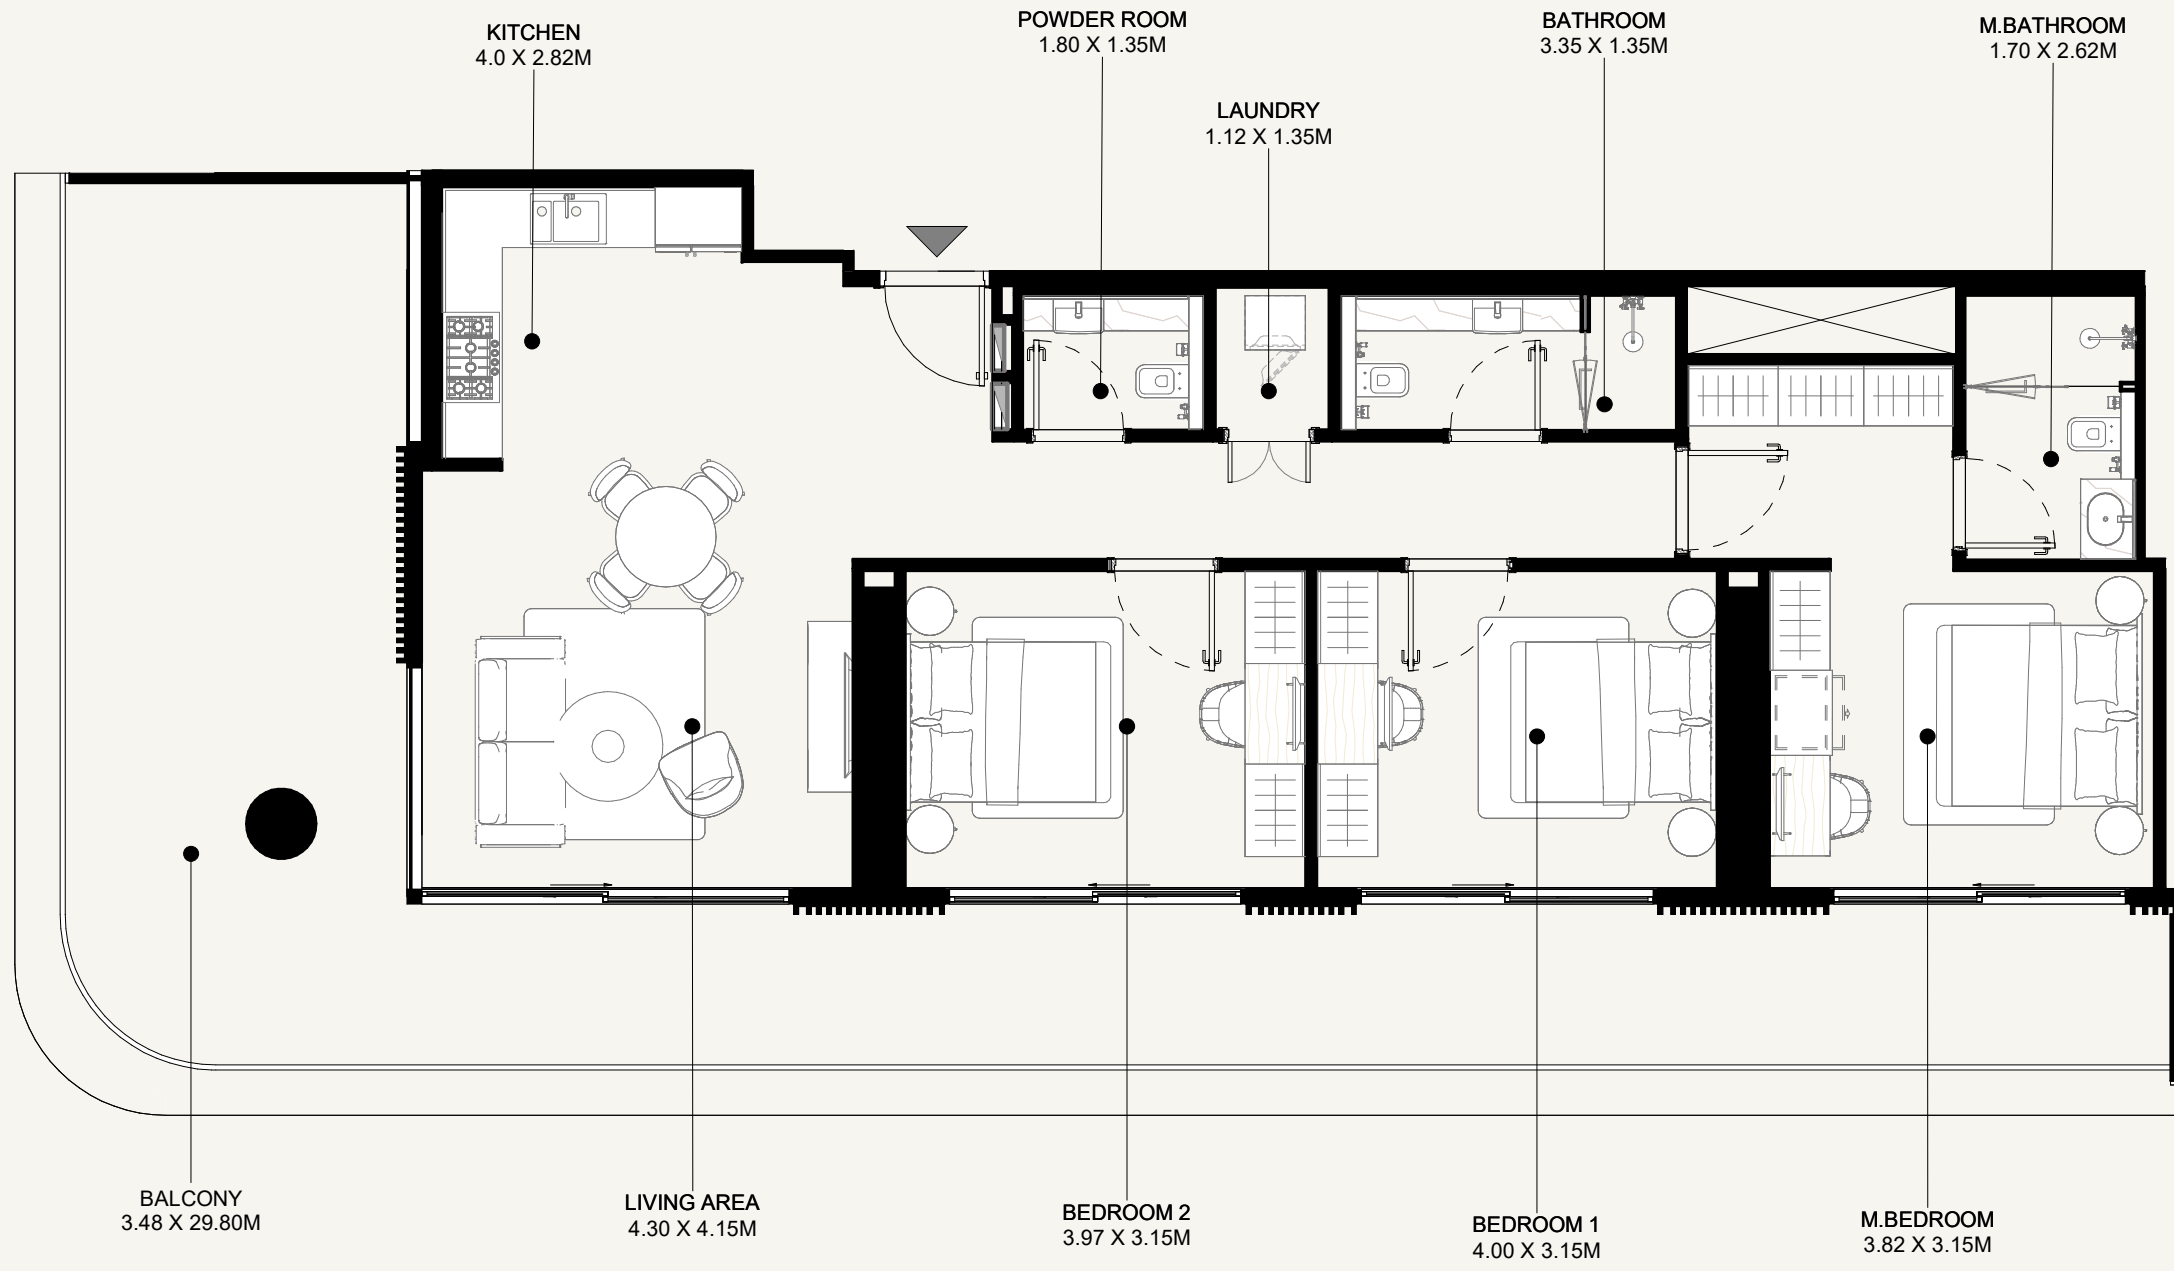

# AZIZI ABRAHAM

FLOOR NO:  
**1ST FLOOR**

UNIT TYPE:  
**3 BEDROOM (TYPE-01E)**

APARTMENT AREA:  
**1,169.83 SQ.FT. (108.68 SQ.M)**


BALCONY AREA:  
**645.95 SQ.FT. (60.01 SQ.M)**

DISCLAIMER:  
THE COLORED MARKETING FLOOR PLANS PROVIDED BY THE DEVELOPER ARE FOR ILLUSTRATIVE PURPOSES ONLY. ACTUAL DIMENSIONS, LAYOUT, AND FINISHES MAY VARY FROM THOSE DEPICTED IN THE PLANS. FURNITURE, FIXTURES, AND EQUIPMENT SHOWN IN THE PLANS ARE FOR DECORATIVE PURPOSES ONLY AND ARE NOT INCLUDED IN THE PURCHASE OR LEASE OF THE PROPERTY. THE DEVELOPER RESERVES THE RIGHT TO MAKE MODIFICATIONS, REVISIONS, AND CHANGES TO THE FLOOR PLANS, SPECIFICATIONS, AND FEATURES WITHOUT PRIOR NOTICE.


TOTAL APARTMENT AREA:  
**1,815.78 SQ.FT. (168.69 SQ.M)**

PROJECT NAME / BUILDING:  
**DJAZ.001**

UNIT NO:  
**106**

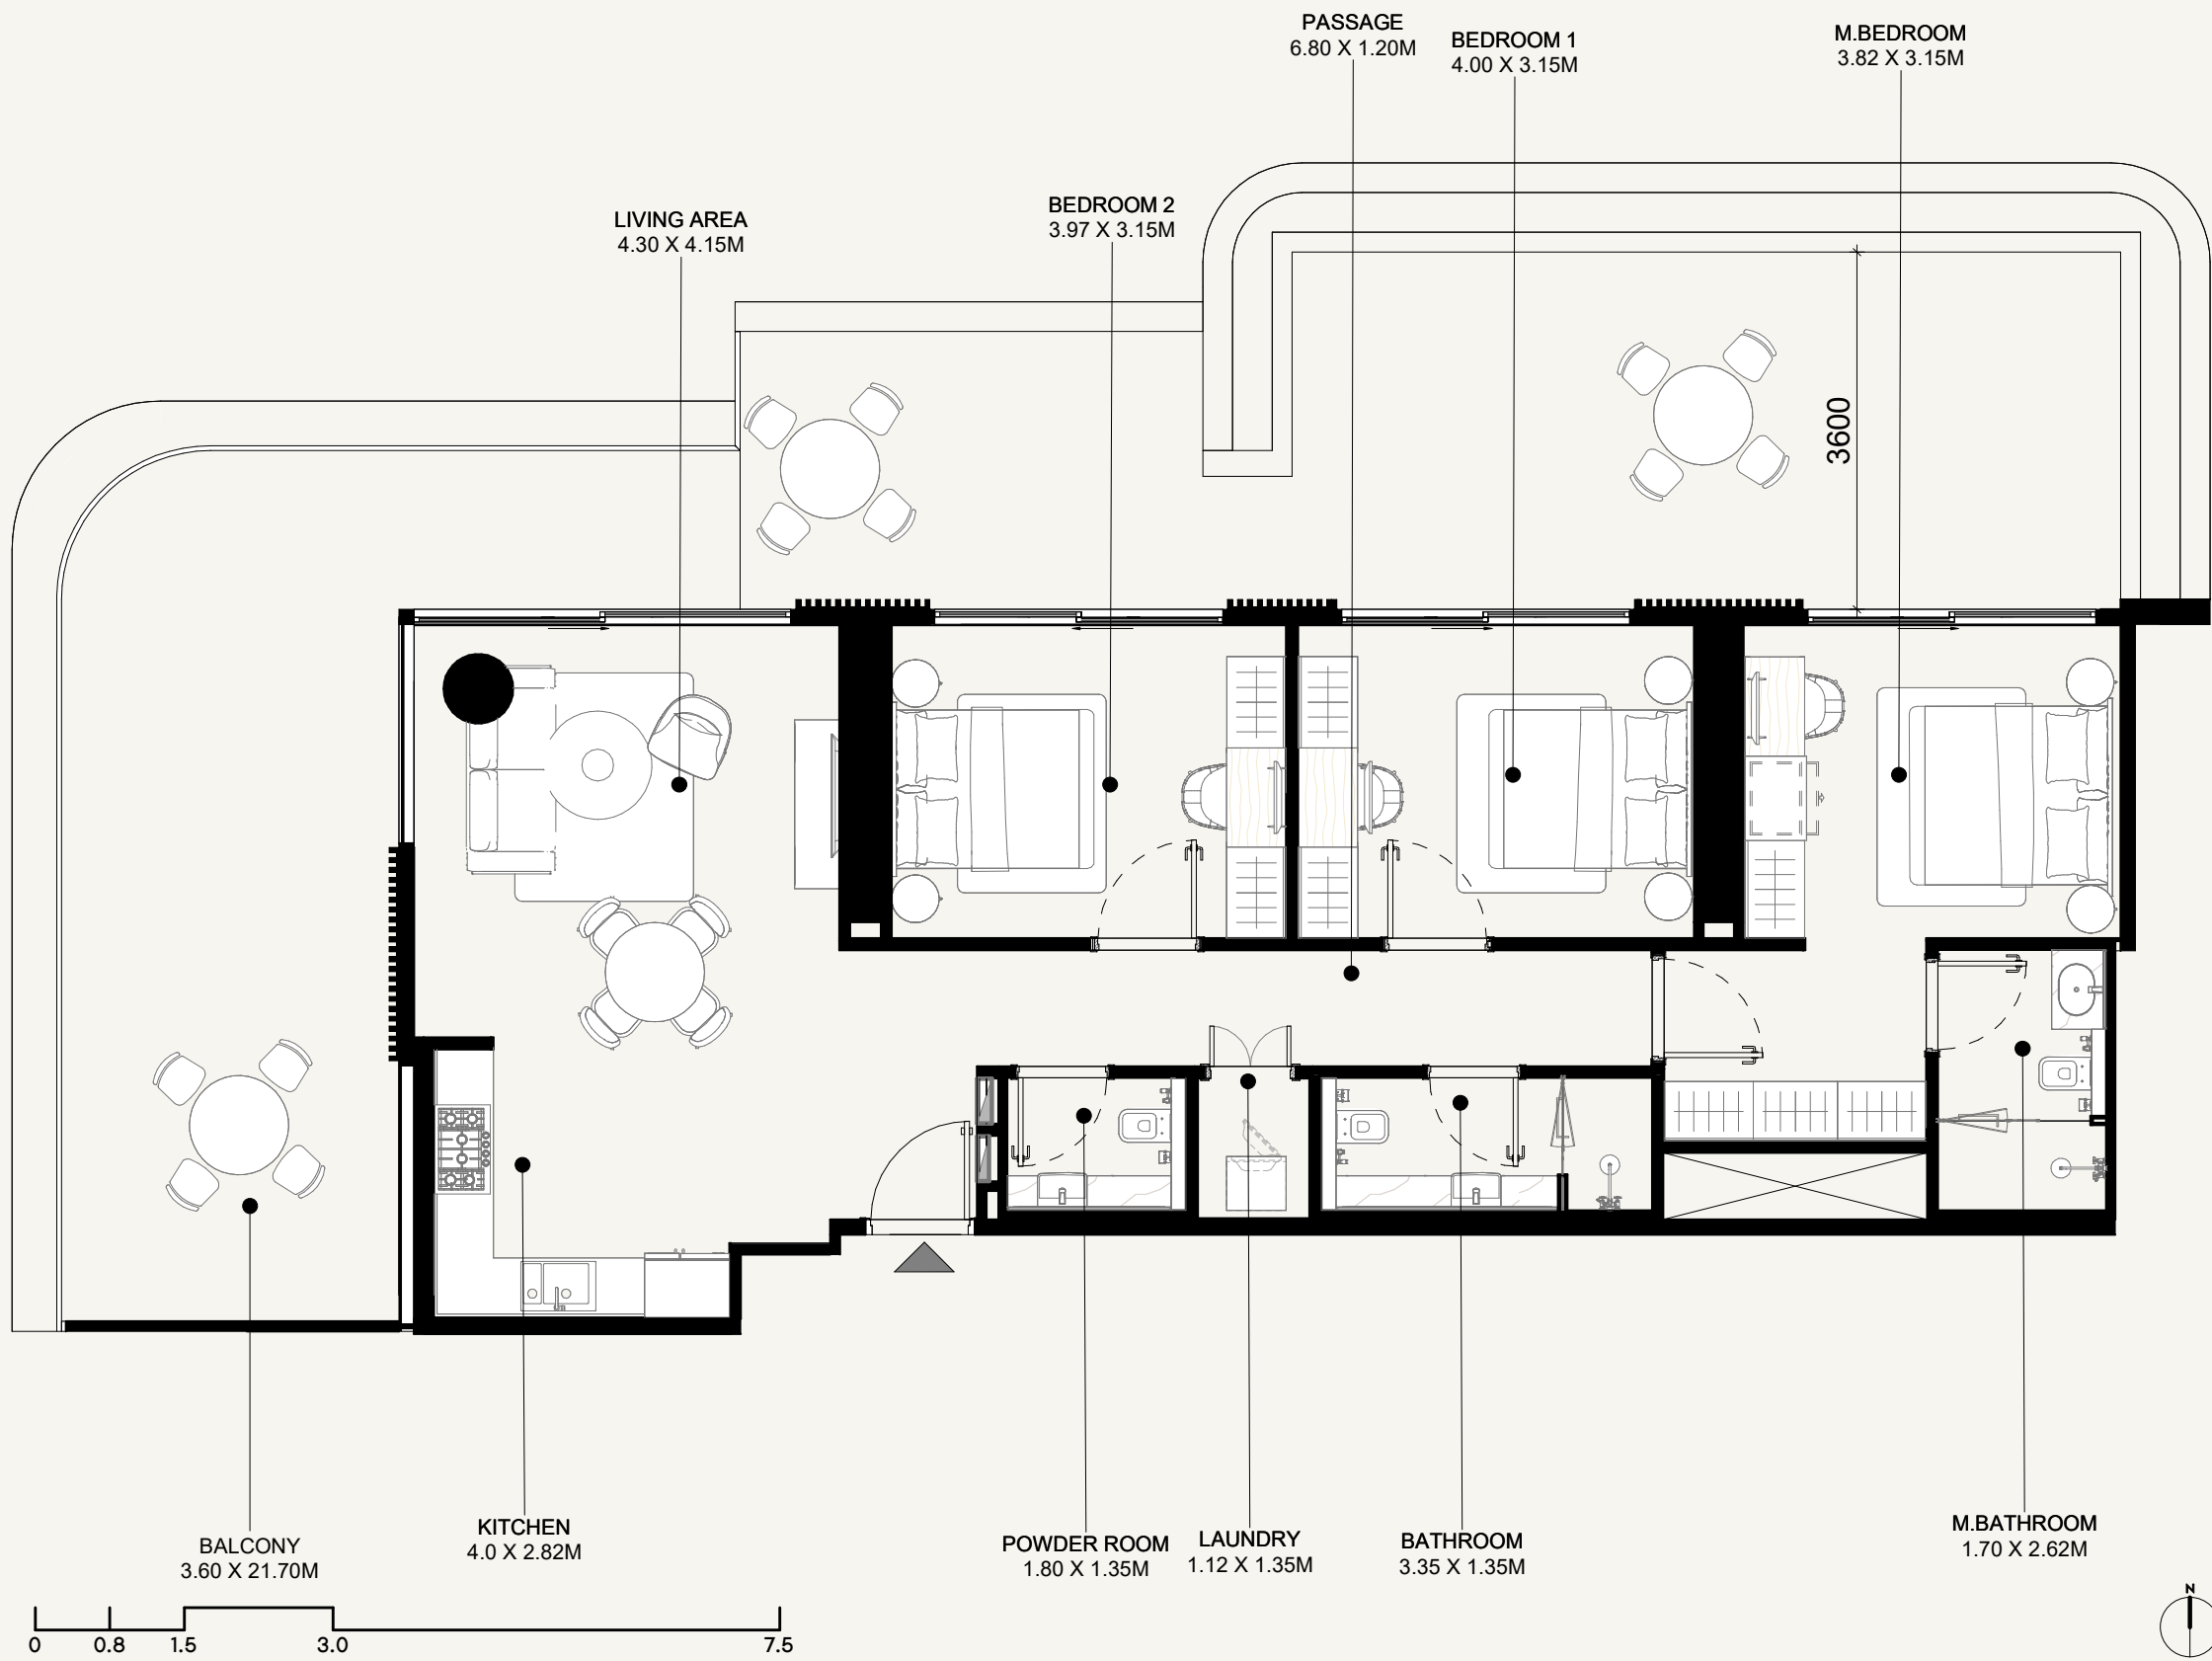

SCALE: N.T.S

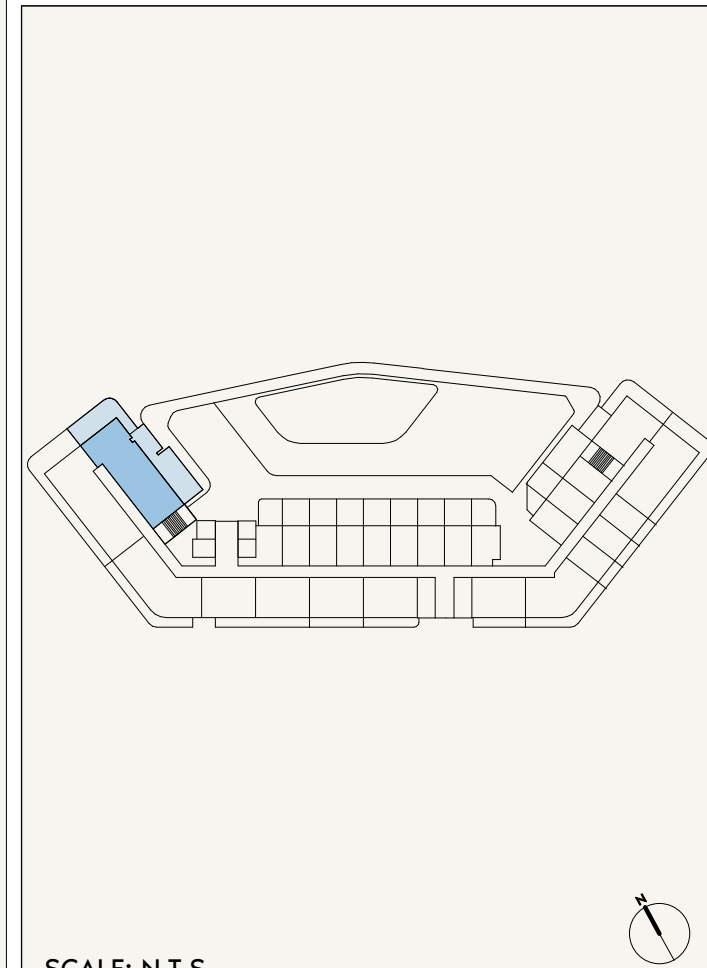

SCALE: N.T.S

**AZIZI ABRAHAM**

FLOOR NO:

**1ST FLOOR**

UNIT TYPE:

**3 BEDROOM (TYPE-01F)**

APARTMENT AREA:

**1,173.81 SQ.FT. (109.05 SQ.M)**

BALCONY AREA:

**902.13 SQ.FT. (83.81 SQ.M)**

DISCLAIMER:

THE COLORED MARKETING FLOOR PLANS PROVIDED BY THE DEVELOPER ARE FOR ILLUSTRATIVE PURPOSES ONLY. ACTUAL DIMENSIONS, LAYOUT, AND FINISHES MAY VARY FROM THOSE DEPICTED IN THE PLANS. FURNITURE, FIXTURES, AND EQUIPMENT SHOWN IN THE PLANS ARE FOR DECORATIVE PURPOSES ONLY AND ARE NOT INCLUDED IN THE PURCHASE OR LEASE OF THE PROPERTY. THE DEVELOPER RESERVES THE RIGHT TO MAKE MODIFICATIONS, REVISIONS, AND CHANGES TO THE FLOOR PLANS, SPECIFICATIONS, AND FEATURES WITHOUT PRIOR NOTICE.

TOTAL APARTMENT AREA:


**2,075.95 SQ.FT. (192.86 SQ.M)**

PROJECT NAME / BUILDING:



**DJAZ.001**

UNIT NO:

**107**

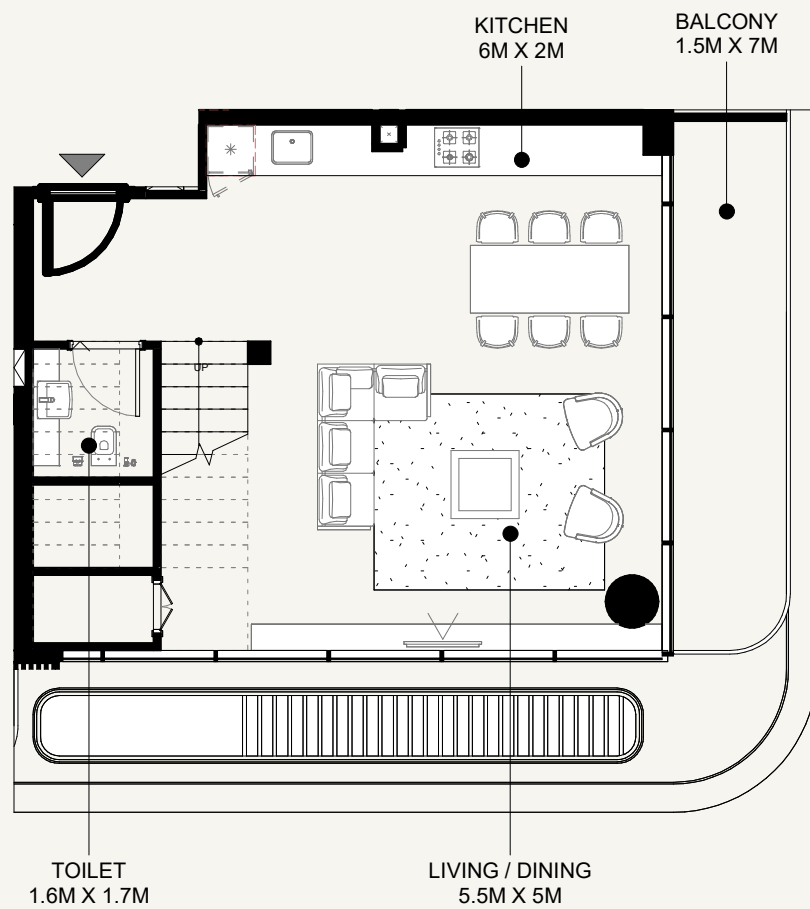


**PODIUM 02**

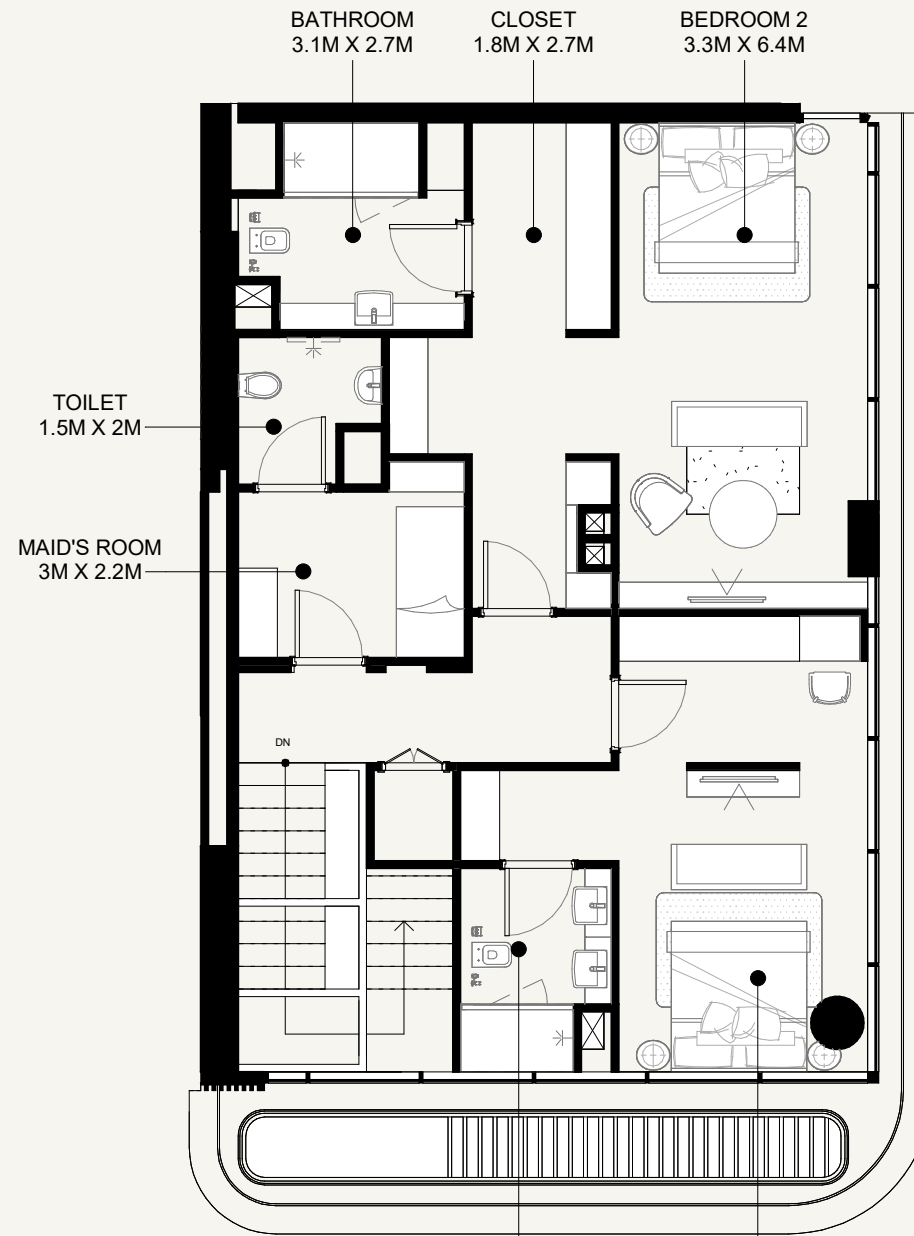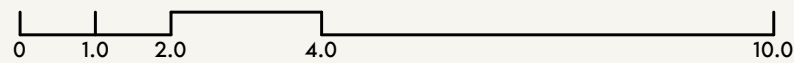

**PODIUM 03**



SCALE: N.T.S

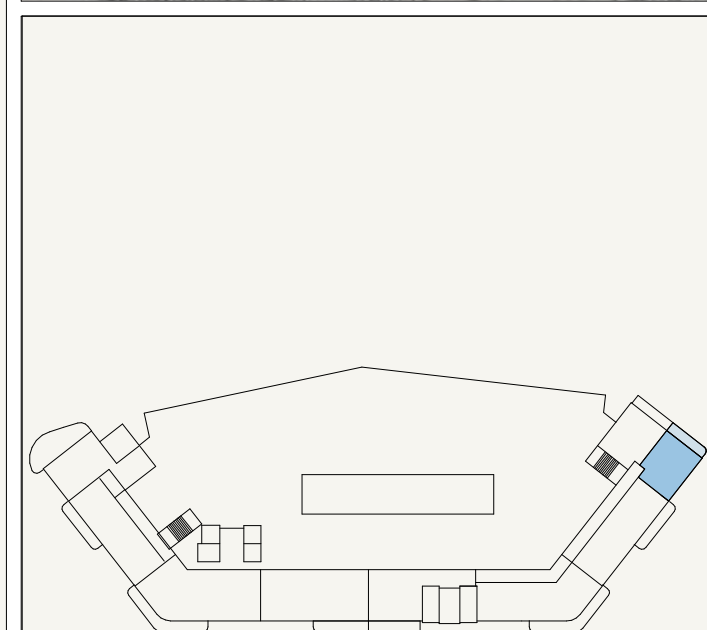

SCALE: N.T.S

**AZIZI ABRAHAM**

FLOOR NO:  
**PODIUM-02**

UNIT TYPE:  
**DUPLEX 2 BED (TYPE-01A)**

APARTMENT AREA:  
**1,820.08 SQ.FT. (169.09 SQ.M)**


BALCONY AREA:  
**118.08 SQ.FT. (10.97 SQ.M)**

DISCLAIMER:  
THE COLORED MARKETING FLOOR PLANS PROVIDED BY THE DEVELOPER ARE FOR ILLUSTRATIVE PURPOSES ONLY. ACTUAL DIMENSIONS, LAYOUT, AND FINISHES MAY VARY FROM THOSE DEPICTED IN THE PLANS. FURNITURE, FIXTURES, AND EQUIPMENT SHOWN IN THE PLANS ARE FOR DECORATIVE PURPOSES ONLY AND ARE NOT INCLUDED IN THE PURCHASE OR LEASE OF THE PROPERTY. THE DEVELOPER RESERVES THE RIGHT TO MAKE MODIFICATIONS, REVISIONS, AND CHANGES TO THE FLOOR PLANS, SPECIFICATIONS, AND FEATURES WITHOUT PRIOR NOTICE.


TOTAL APARTMENT AREA:  
**1,938.17 SQ.FT. (180.06 SQ.M)**

PROJECT NAME / BUILDING:  
**DJAZ.001**

UNIT NO:  
**P09**

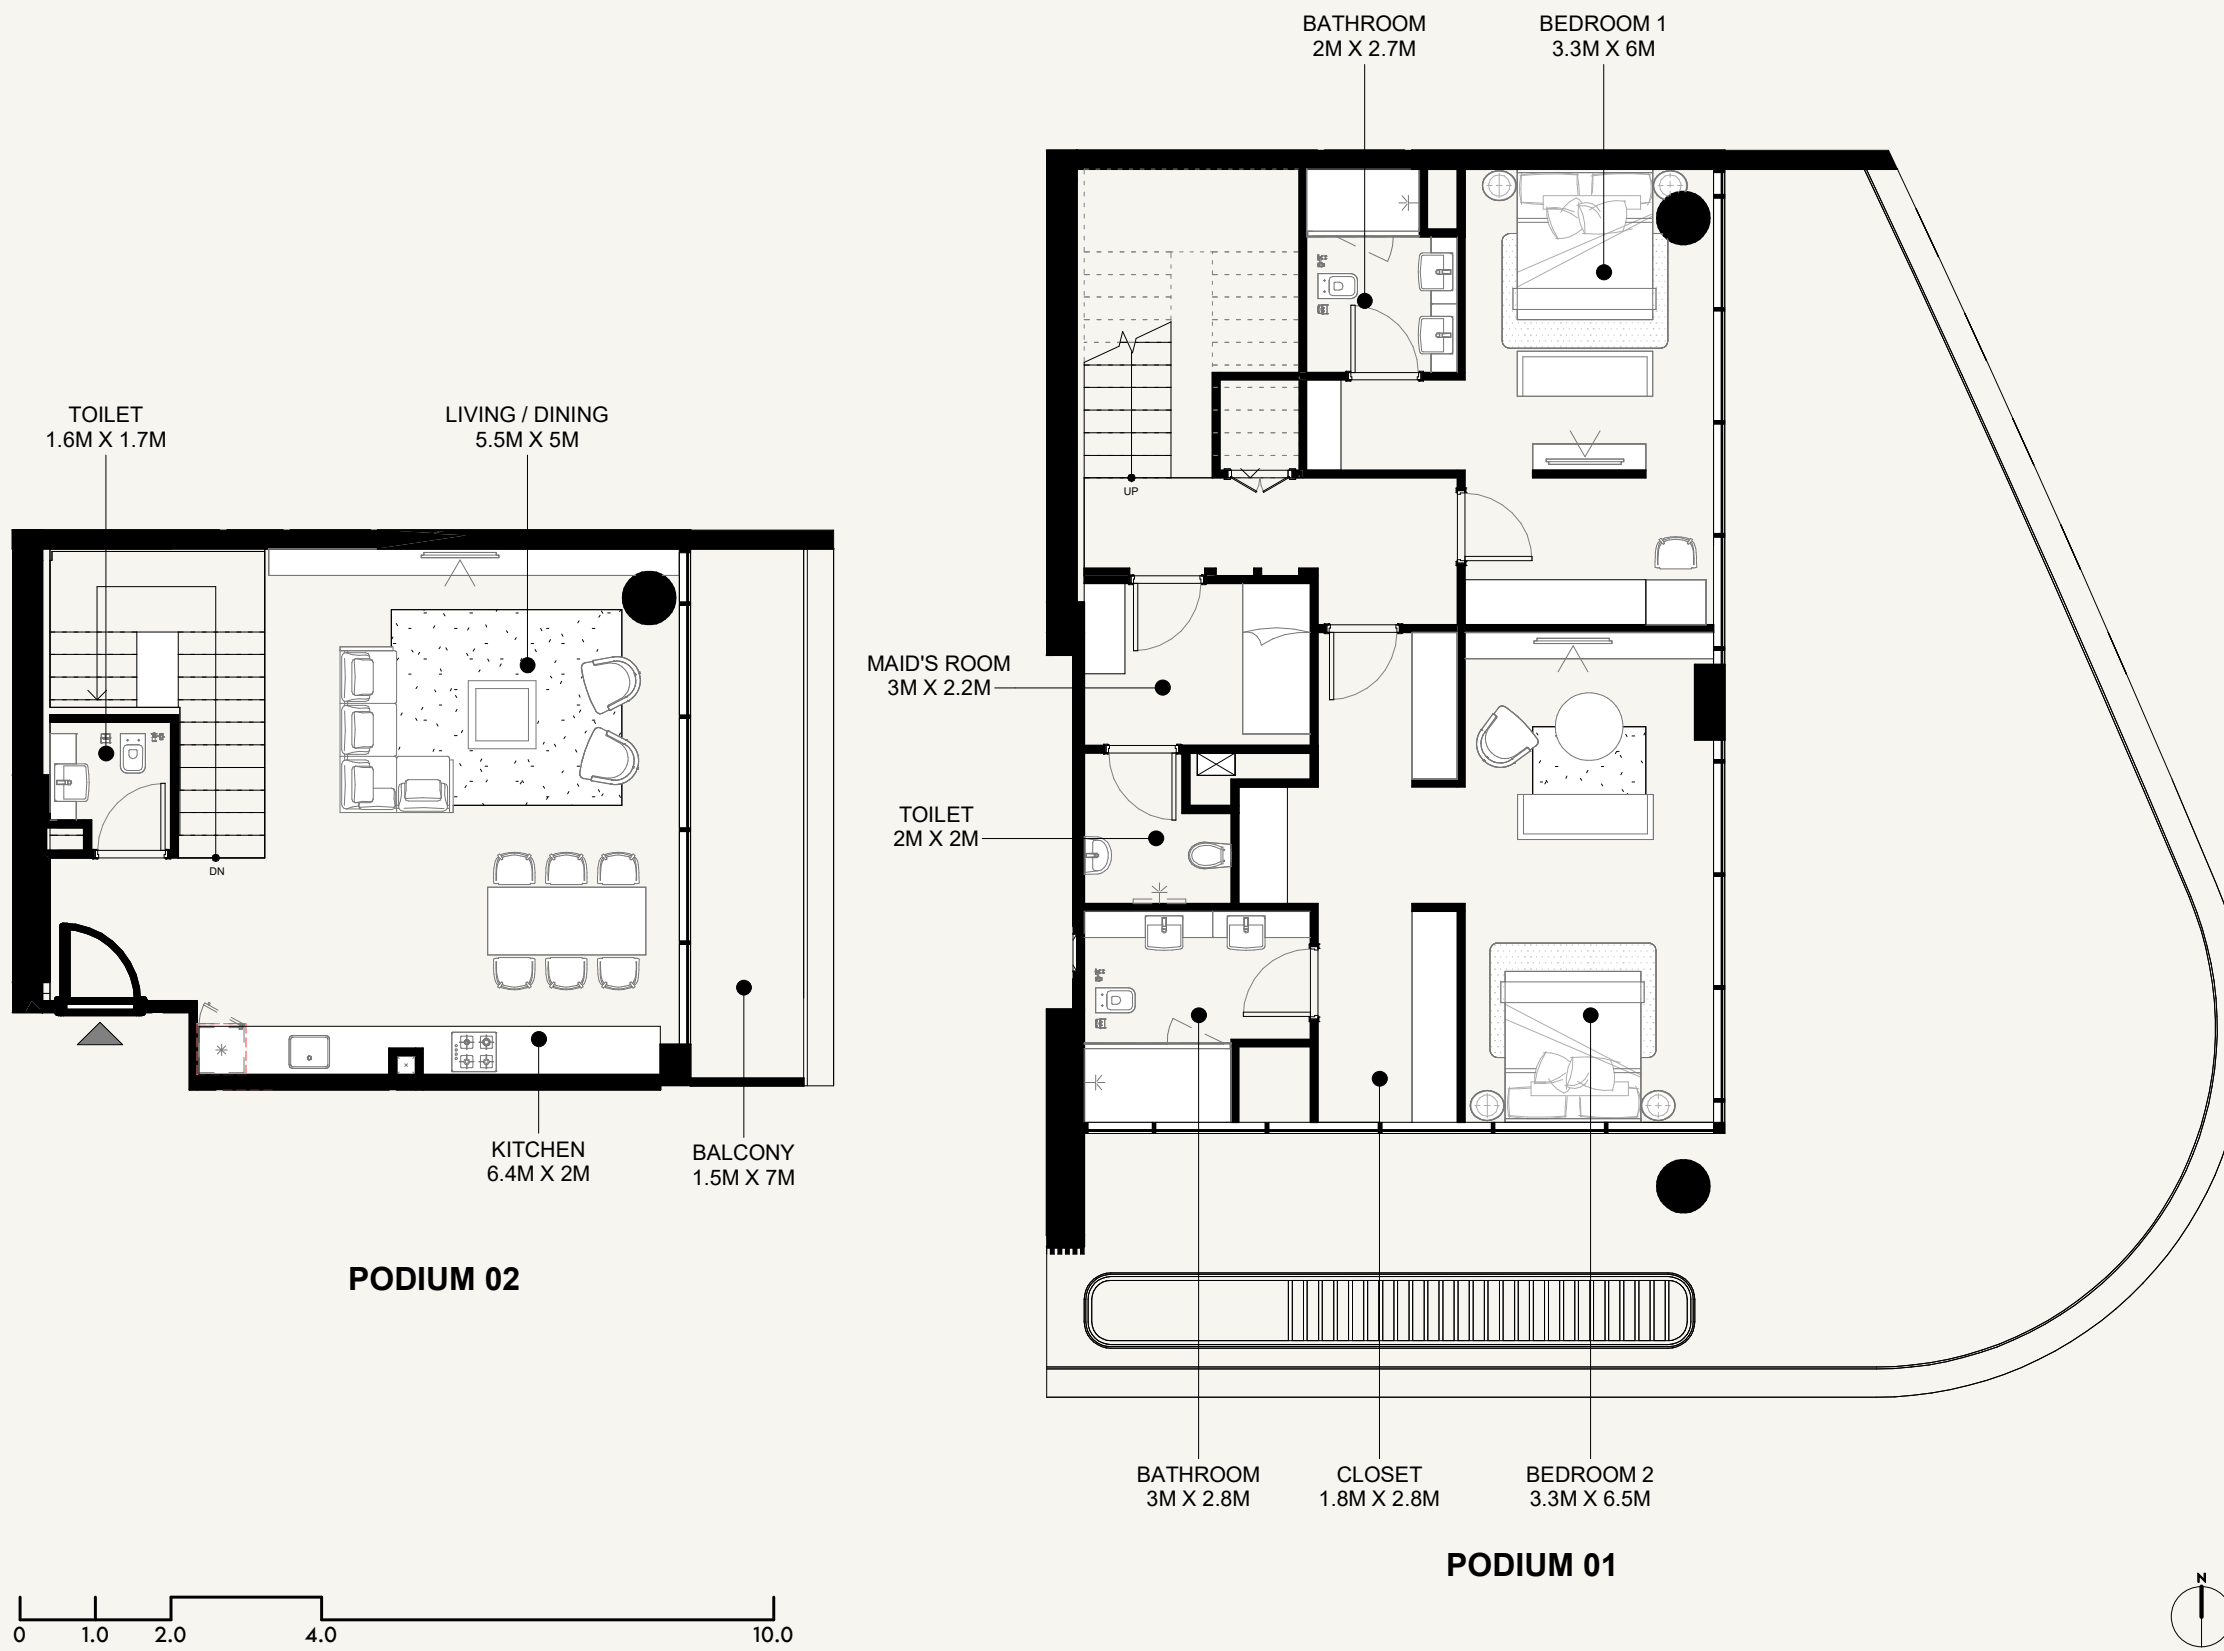

SCALE: N.T.S

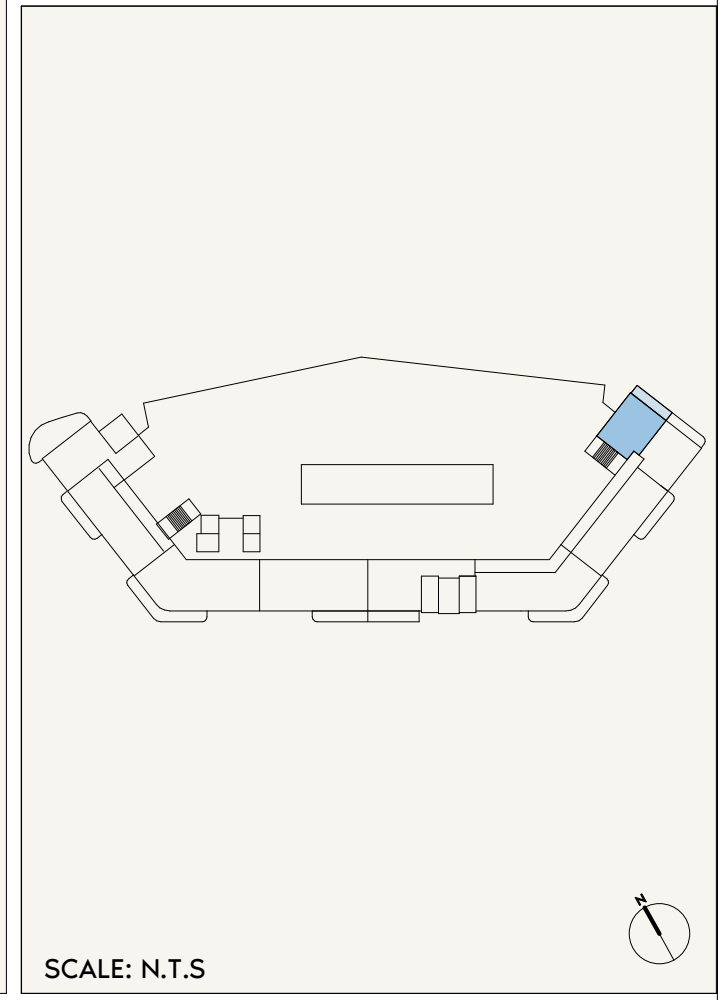

SCALE: N.T.S

**AZIZI ABRAHAM**

FLOOR NO:  
**PODIUM-02**

UNIT TYPE:  
**DUPLEX 2BED (TYPE-01B)**

APARTMENT AREA:  
**1,832.89 SQ.FT. (170.28 SQ.M)**





BALCONY AREA:  
**124.11 SQ.FT. (11.53 SQ.M)**

DISCLAIMER:  
THE COLORED MARKETING FLOOR PLANS PROVIDED BY THE DEVELOPER ARE FOR ILLUSTRATIVE PURPOSES ONLY. ACTUAL DIMENSIONS, LAYOUT, AND FINISHES MAY VARY FROM THOSE DEPICTED IN THE PLANS. FURNITURE, FIXTURES, AND EQUIPMENT SHOWN IN THE PLANS ARE FOR DECORATIVE PURPOSES ONLY AND ARE NOT INCLUDED IN THE PURCHASE OR LEASE OF THE PROPERTY. THE DEVELOPER RESERVES THE RIGHT TO MAKE MODIFICATIONS, REVISIONS, AND CHANGES TO THE FLOOR PLANS, SPECIFICATIONS, AND FEATURES WITHOUT PRIOR NOTICE.

TOTAL APARTMENT AREA:  
**1,957.00 SQ.FT. (181.81 SQ.M)**

PROJECT NAME / BUILDING:  
**DJAZ.001**

UNIT NO:  
**P08**

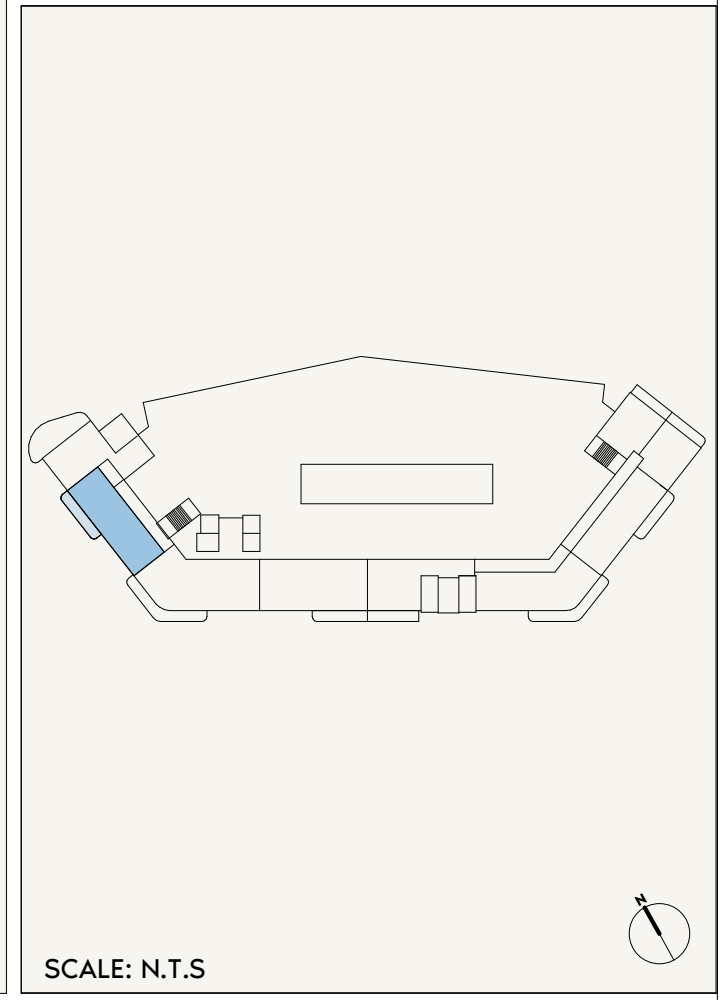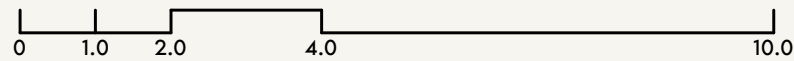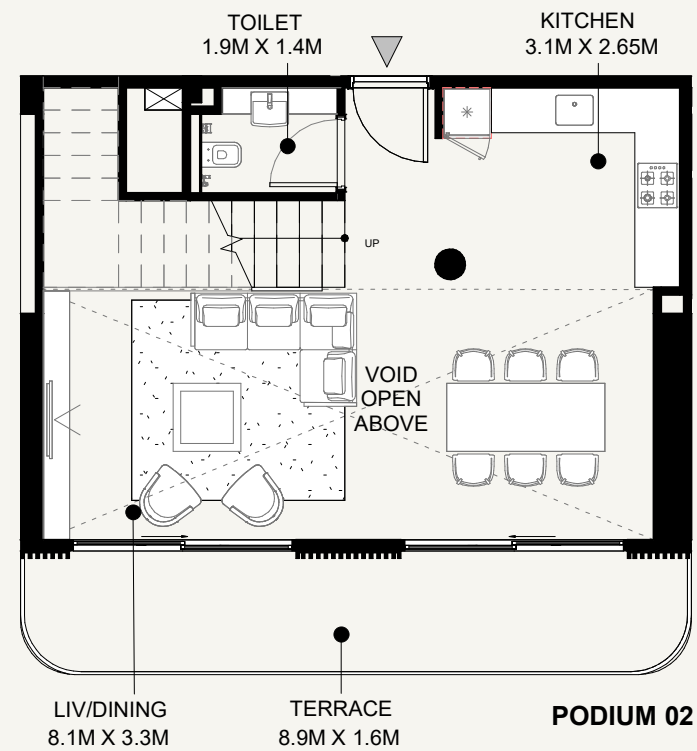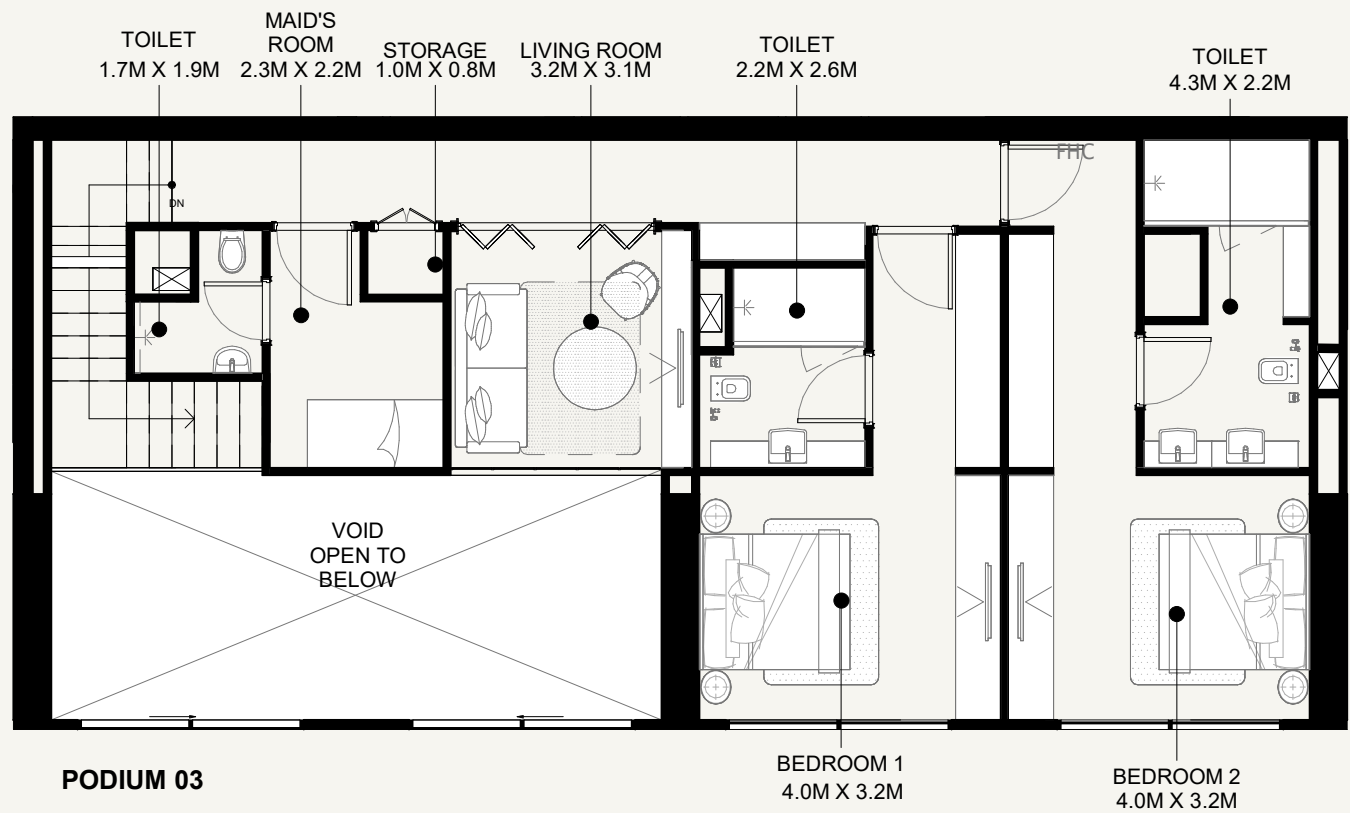

**AZIZI ABRAHAM**

FLOOR NO:  
**PODIUM 2**

UNIT TYPE:  
**DUPLEX 2 BED (TYPE 02A)**

APARTMENT AREA:  
**1,714.71 SQ.FT. (159.3 SQ.M)**





BALCONY AREA:  
**159.20 SQ.FT. (14.79 SQ.M)**

DISCLAIMER:  
 THE COLORED MARKETING FLOOR PLANS PROVIDED BY THE DEVELOPER ARE FOR ILLUSTRATIVE PURPOSES ONLY. ACTUAL DIMENSIONS, LAYOUT, AND FINISHES MAY VARY FROM THOSE DEPICTED IN THE PLANS. FURNITURE, FIXTURES, AND EQUIPMENT SHOWN IN THE PLANS ARE FOR DECORATIVE PURPOSES ONLY AND ARE NOT INCLUDED IN THE PURCHASE OR LEASE OF THE PROPERTY. THE DEVELOPER RESERVES THE RIGHT TO MAKE MODIFICATIONS, REVISIONS, AND CHANGES TO THE FLOOR PLANS, SPECIFICATIONS, AND FEATURES WITHOUT PRIOR NOTICE.

TOTAL APARTMENT AREA:  
**1,873.90 SQ.FT. (174.09 SQ.M)**


PROJECT NAME / BUILDING:  
**DJAZ.001**

UNIT NO:  
**P06**

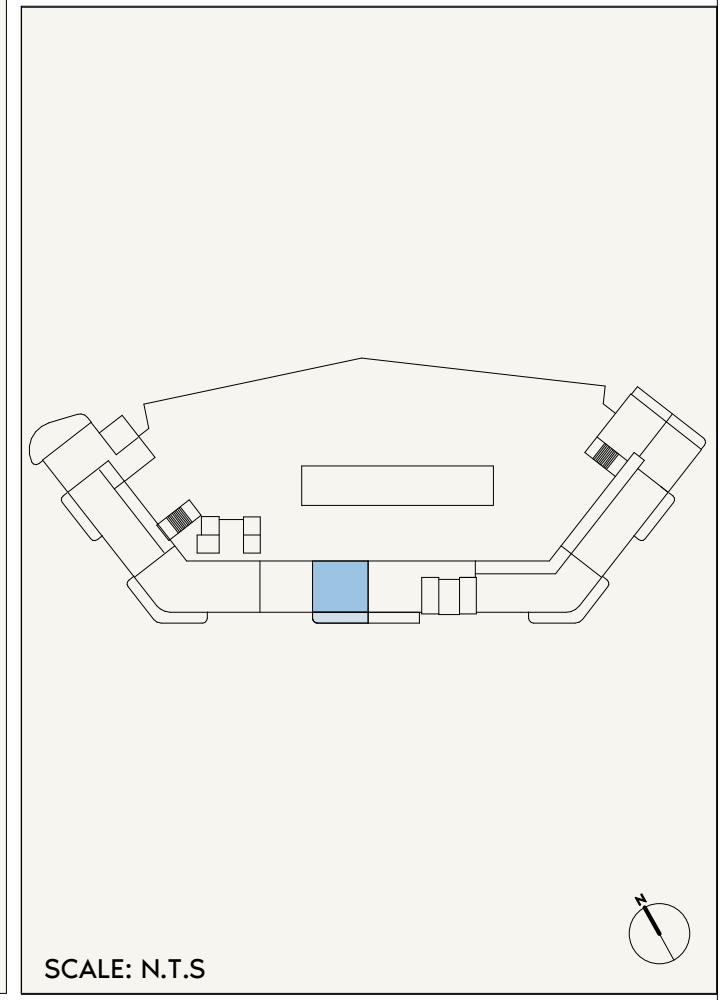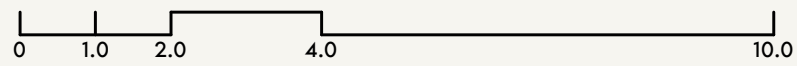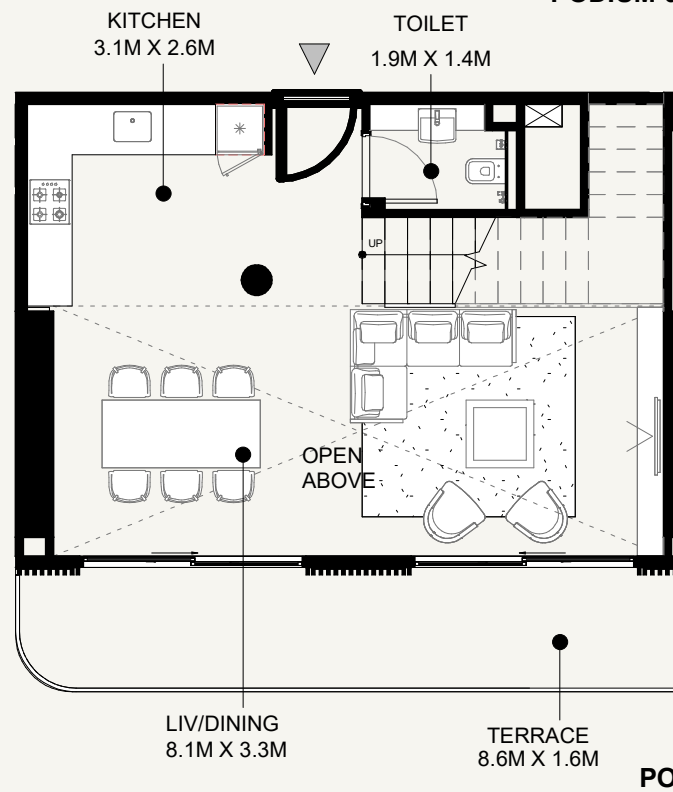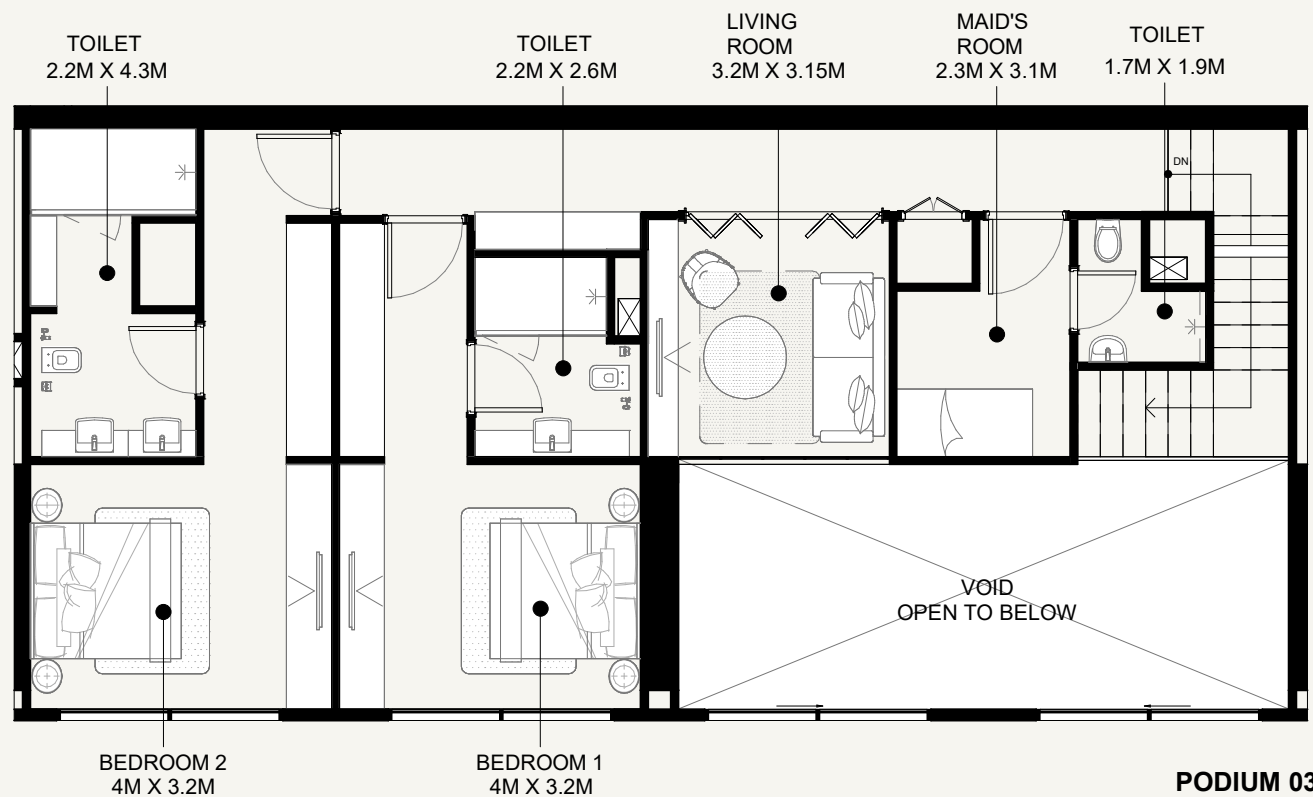


**AZIZI ABRAHAM**


<p>FLOOR NO:</p> <p><b>PODIUM 02</b></p>	<p>APARTMENT AREA:</p> <p><b>1,711.48 SQ.FT. (159 SQ.M)</b></p>	<p>DISCLAIMER:</p> <p>THE COLORED MARKETING FLOOR PLANS PROVIDED BY THE DEVELOPER ARE FOR ILLUSTRATIVE PURPOSES ONLY. ACTUAL DIMENSIONS, LAYOUT, AND FINISHES MAY VARY FROM THOSE DEPICTED IN THE PLANS. FURNITURE, FIXTURES, AND EQUIPMENT SHOWN IN THE PLANS ARE FOR DECORATIVE PURPOSES ONLY AND ARE NOT INCLUDED IN THE PURCHASE OR LEASE OF THE PROPERTY. THE DEVELOPER RESERVES THE RIGHT TO MAKE MODIFICATIONS, REVISIONS, AND CHANGES TO THE FLOOR PLANS, SPECIFICATIONS, AND FEATURES WITHOUT PRIOR NOTICE.</p>	<p>PROJECT NAME / BUILDING:</p> <p><b>DJAZ.001</b></p>
	<p>UNIT TYPE:</p> <p><b>DUPLEX 2BED (TYPE 02B)</b></p>		<p>BALCONY AREA:</p> <p><b>160.06 SQ.FT. (14.87 SQ.M)</b></p>

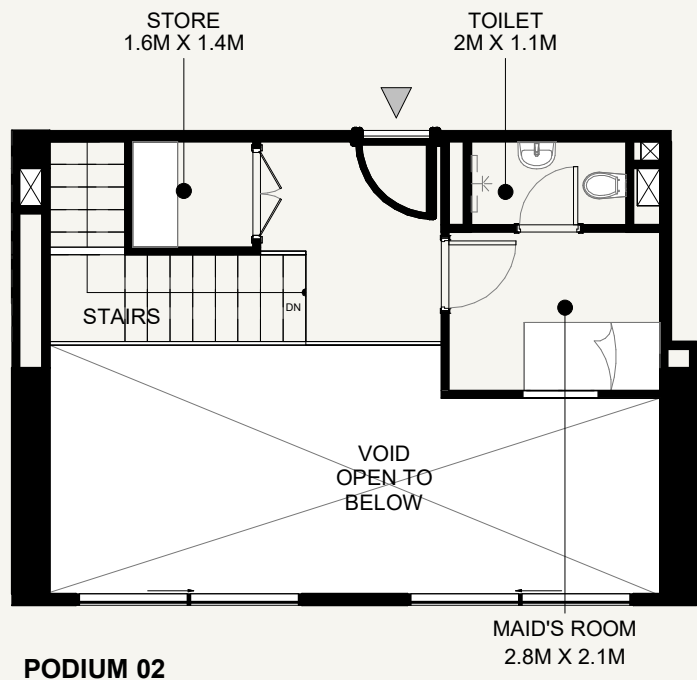


**PODIUM 02**

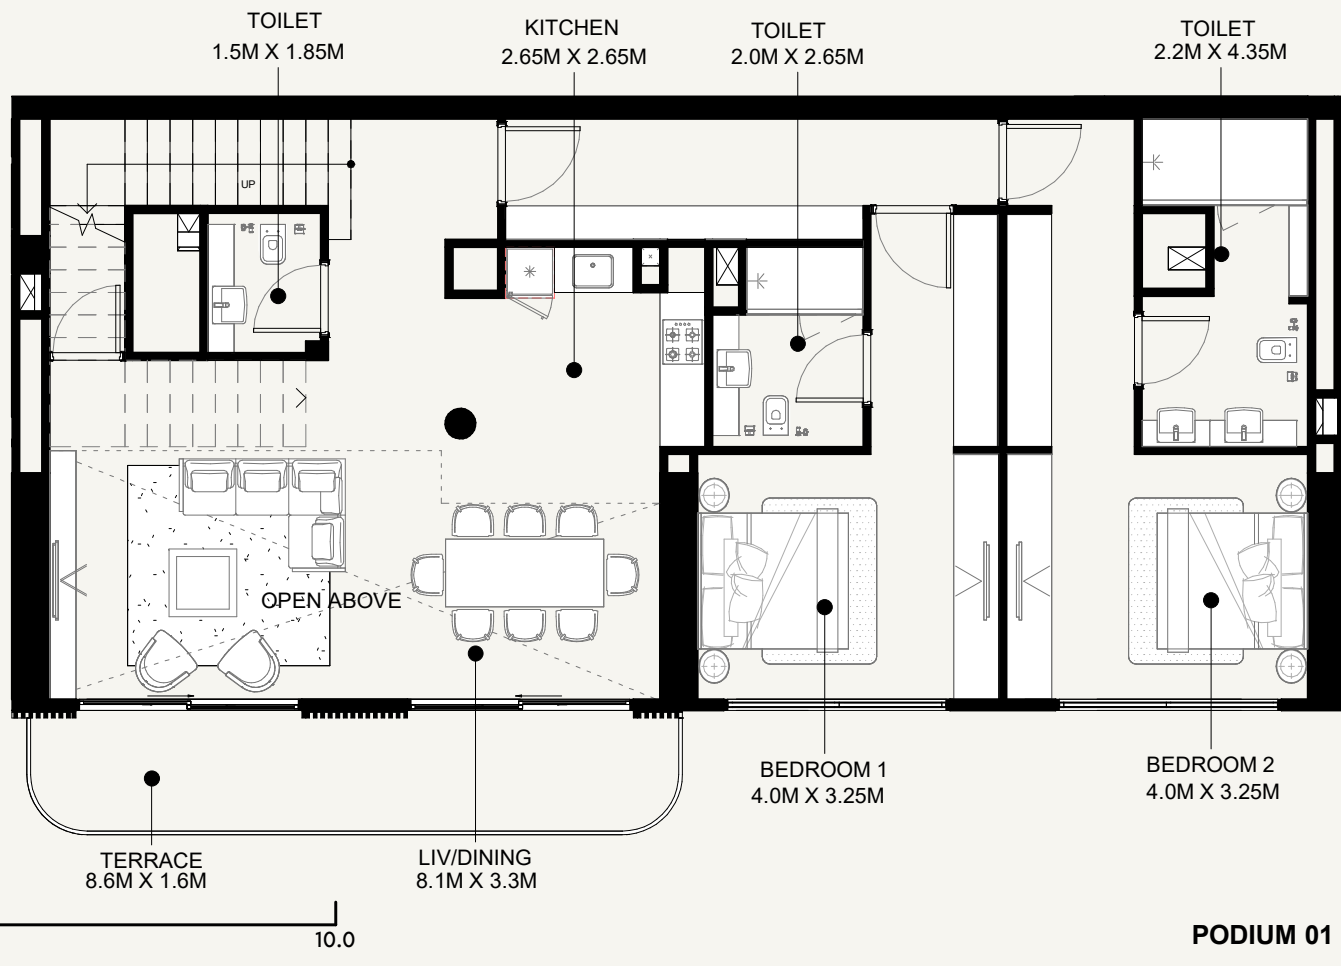

**PODIUM 01**

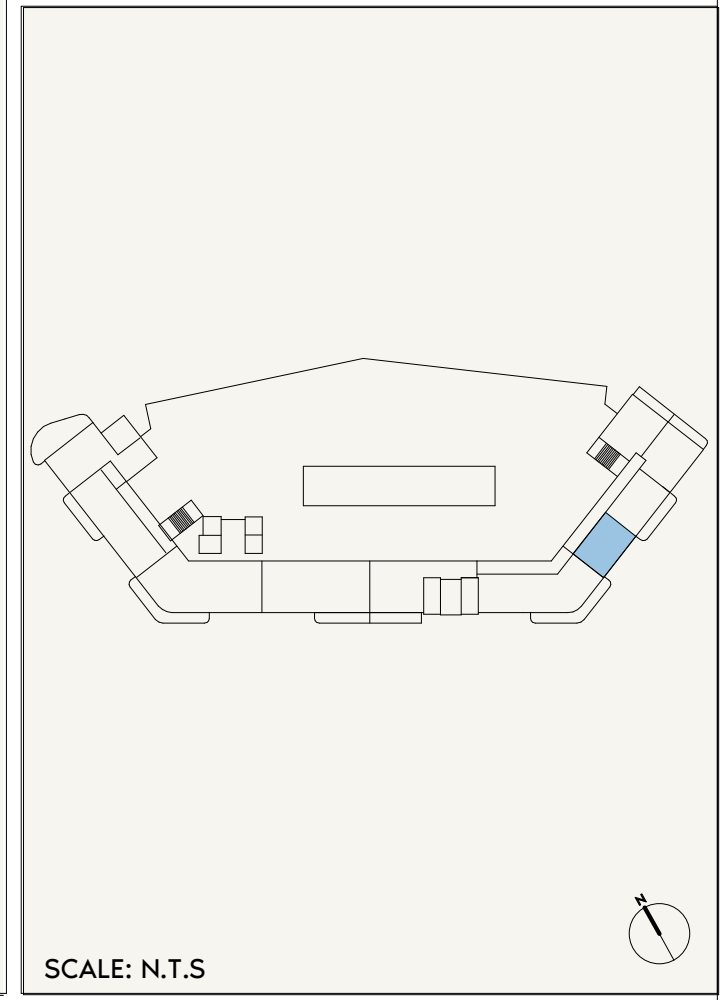

FHC

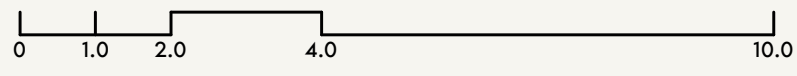

# AZIZI ABRAHAM

FLOOR NO:  
**PODIUM 02**

UNIT TYPE:  
**DUPLEX 2 BED (TYPE 03A)**

APARTMENT AREA:  
**1,705.56 SQ.FT. (158.45 SQ.M)**




BALCONY AREA:  
**155.54 SQ.FT. (14.45 SQ.M)**

DISCLAIMER:  
THE COLORED MARKETING FLOOR PLANS PROVIDED BY THE DEVELOPER ARE FOR ILLUSTRATIVE PURPOSES ONLY. ACTUAL DIMENSIONS, LAYOUT, AND FINISHES MAY VARY FROM THOSE DEPICTED IN THE PLANS. FURNITURE, FIXTURES, AND EQUIPMENT SHOWN IN THE PLANS ARE FOR DECORATIVE PURPOSES ONLY AND ARE NOT INCLUDED IN THE PURCHASE OR LEASE OF THE PROPERTY. THE DEVELOPER RESERVES THE RIGHT TO MAKE MODIFICATIONS, REVISIONS, AND CHANGES TO THE FLOOR PLANS, SPECIFICATIONS, AND FEATURES WITHOUT PRIOR NOTICE.

TOTAL APARTMENT AREA:  
**1,861.10 SQ.FT. (172.90 SQ.M)**





PROJECT NAME / BUILDING:  
**DJAZ.001**

UNIT NO:  
**P11**

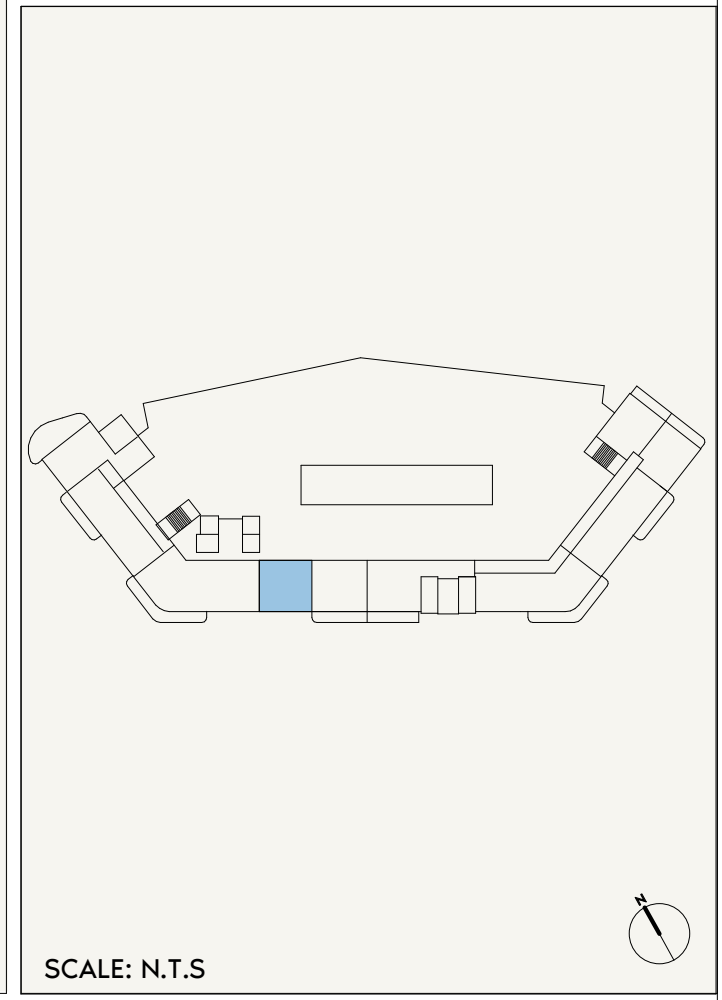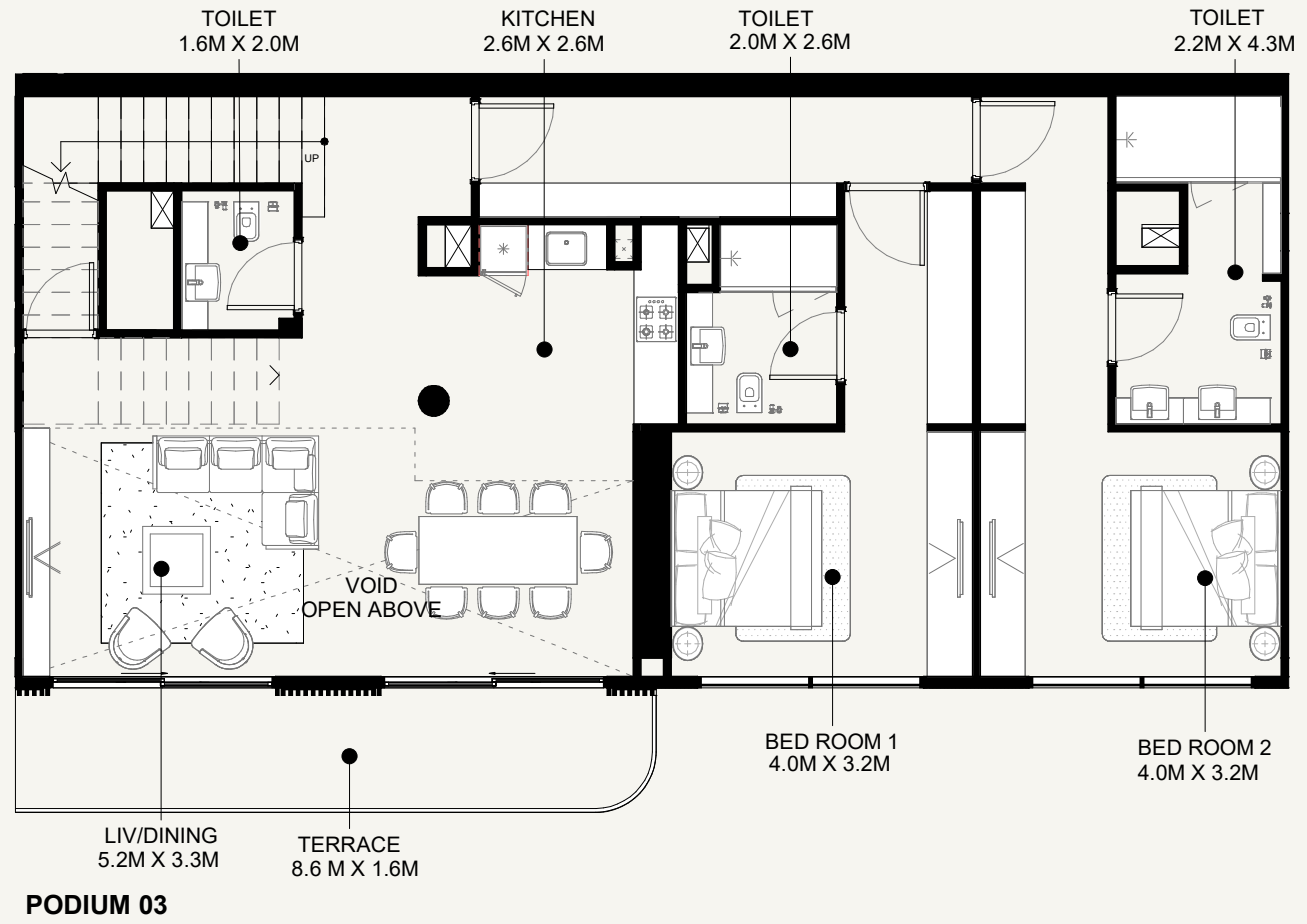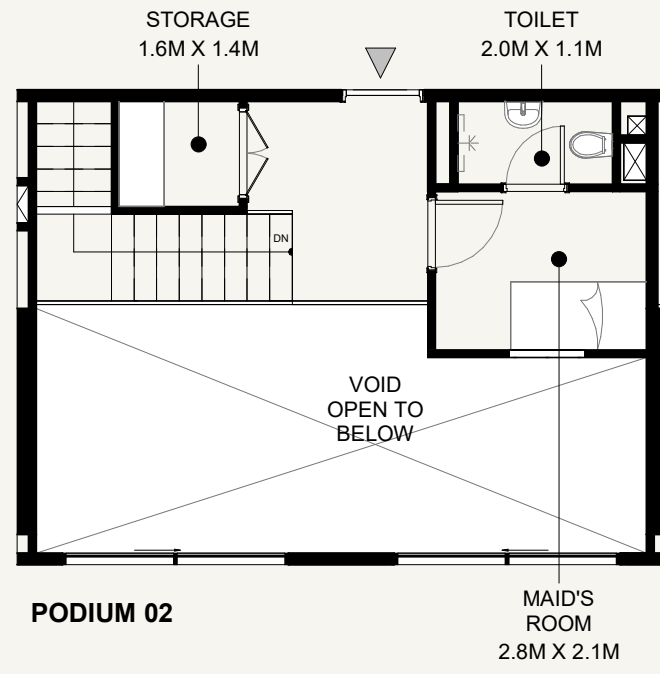


**AZIZI ABRAHAM**

<p>FLOOR NO:</p> <p><b>PODIUM 02</b></p>	<p>APARTMENT AREA:</p> <p><b>1,714.92 SQ.FT. (159.32 SQ.M)</b></p>	<p>DISCLAIMER:</p> <p>THE COLORED MARKETING FLOOR PLANS PROVIDED BY THE DEVELOPER ARE FOR ILLUSTRATIVE PURPOSES ONLY. ACTUAL DIMENSIONS, LAYOUT, AND FINISHES MAY VARY FROM THOSE DEPICTED IN THE PLANS. FURNITURE, FIXTURES, AND EQUIPMENT SHOWN IN THE PLANS ARE FOR DECORATIVE PURPOSES ONLY AND ARE NOT INCLUDED IN THE PURCHASE OR LEASE OF THE PROPERTY. THE DEVELOPER RESERVES THE RIGHT TO MAKE MODIFICATIONS, REVISIONS, AND CHANGES TO THE FLOOR PLANS, SPECIFICATIONS, AND FEATURES WITHOUT PRIOR NOTICE.</p>	<p>PROJECT NAME / BUILDING:</p> <p><b>DJAZ.001</b></p>
	<p>UNIT TYPE:</p> <p><b>DUPLEX 2BED (TYPE 03B)</b></p>		<p>BALCONY AREA:</p> <p><b>156.40 SQ.FT. (14.53 SQ.M)</b></p>

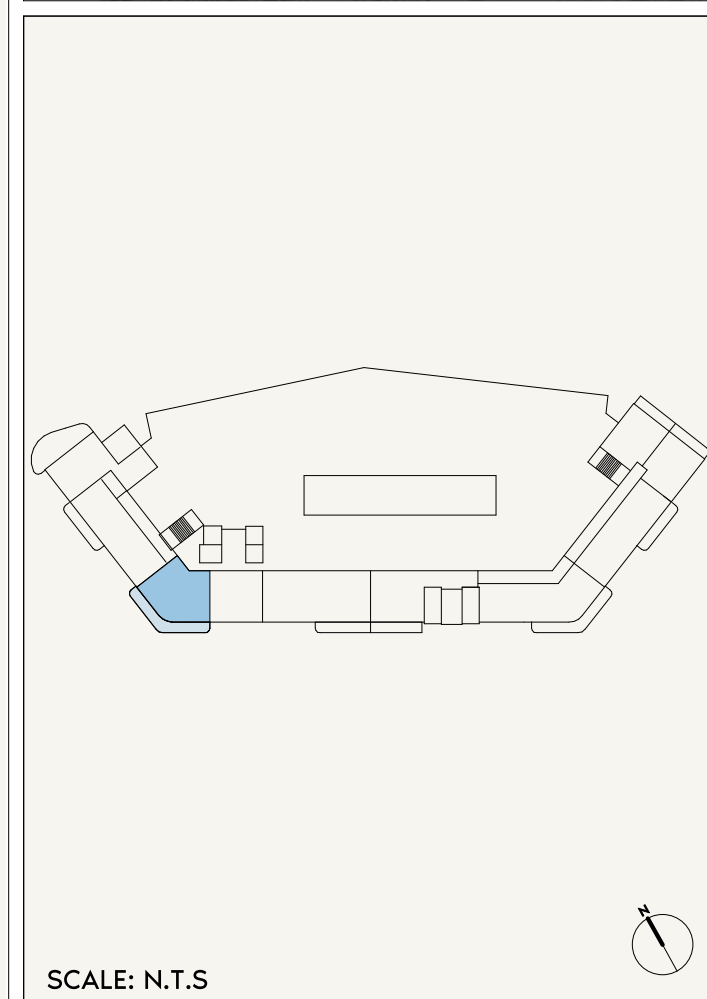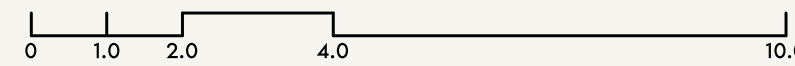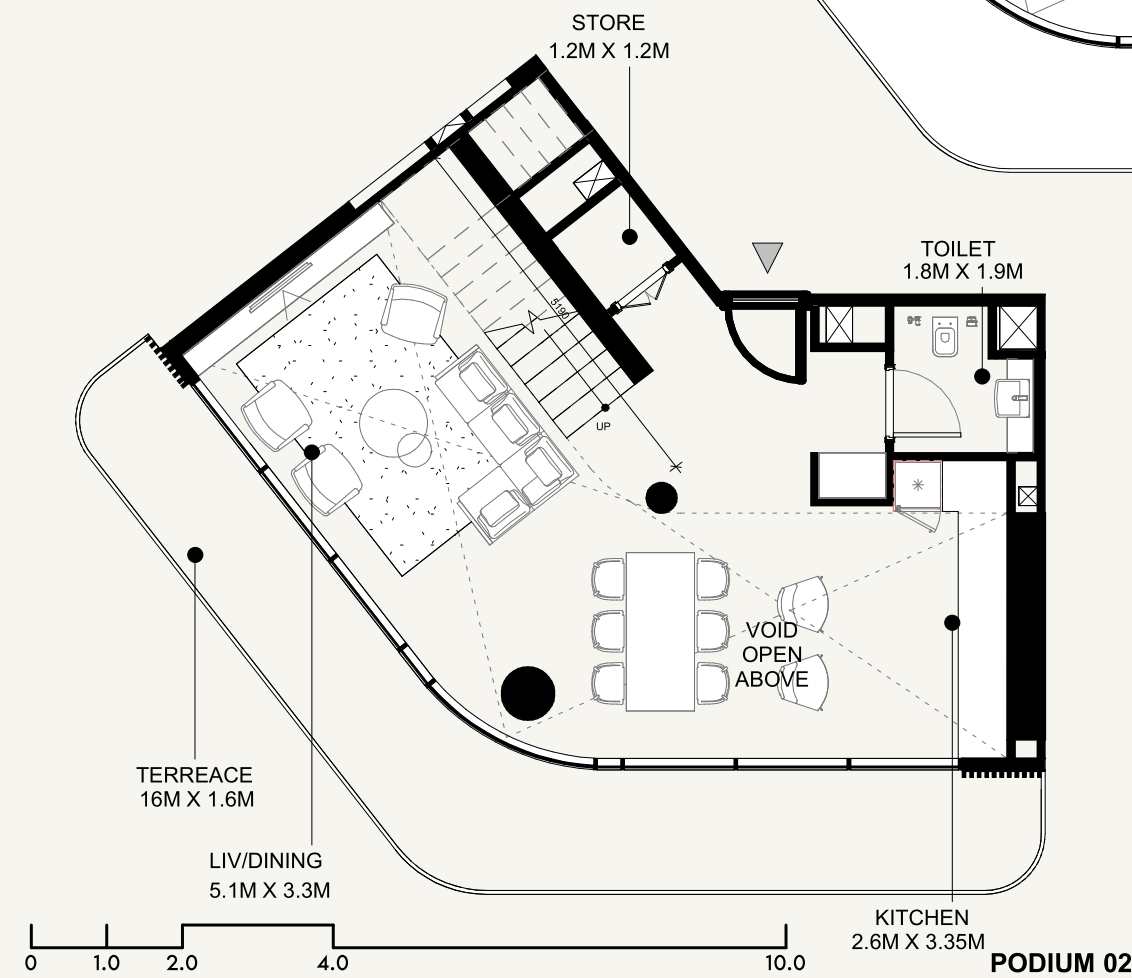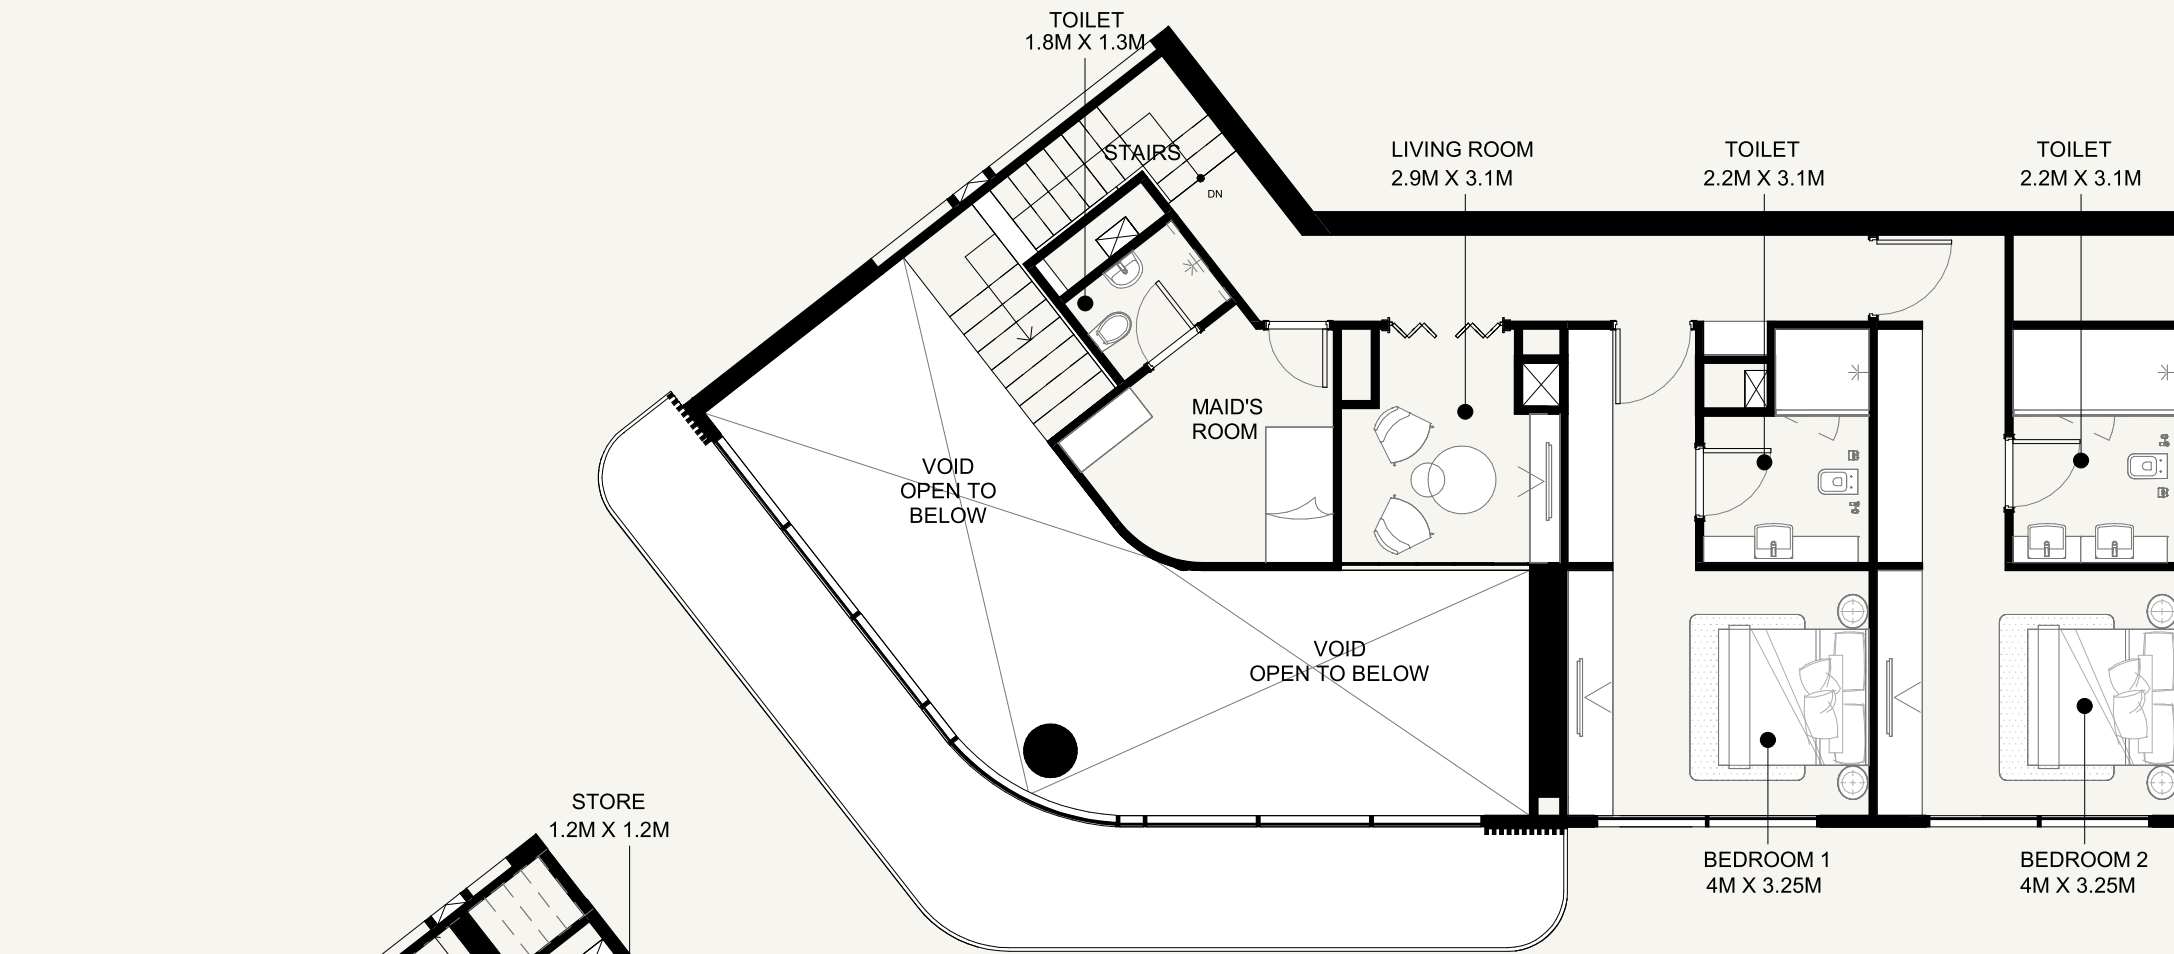


# AZIZI ABRAHAM



<b>FLOOR NO:</b> <b>PODIUM 2</b>	<b>APARTMENT AREA:</b> <b>1,839.03 SQ.FT. (170.85 SQ.M)</b>	<b>DISCLAIMER:</b> THE COLORED MARKETING FLOOR PLANS PROVIDED BY THE DEVELOPER ARE FOR ILLUSTRATIVE PURPOSES ONLY. ACTUAL DIMENSIONS, LAYOUT, AND FINISHES MAY VARY FROM THOSE DEPICTED IN THE PLANS. FURNITURE, FIXTURES, AND EQUIPMENT SHOWN IN THE PLANS ARE FOR DECORATIVE PURPOSES ONLY AND ARE NOT INCLUDED IN THE PURCHASE OR LEASE OF THE PROPERTY. THE DEVELOPER RESERVES THE RIGHT TO MAKE MODIFICATIONS, REVISIONS, AND CHANGES TO THE FLOOR PLANS, SPECIFICATIONS, AND FEATURES WITHOUT PRIOR NOTICE.	<b>PROJECT NAME / BUILDING:</b> <b>DJAZ.001</b>
	<b>UNIT TYPE:</b> <b>DUPLEX 2BED (TYPE 04)</b>		<b>BALCONY AREA:</b> <b>276.63 SQ.FT. (25.7 SQ.M)</b>

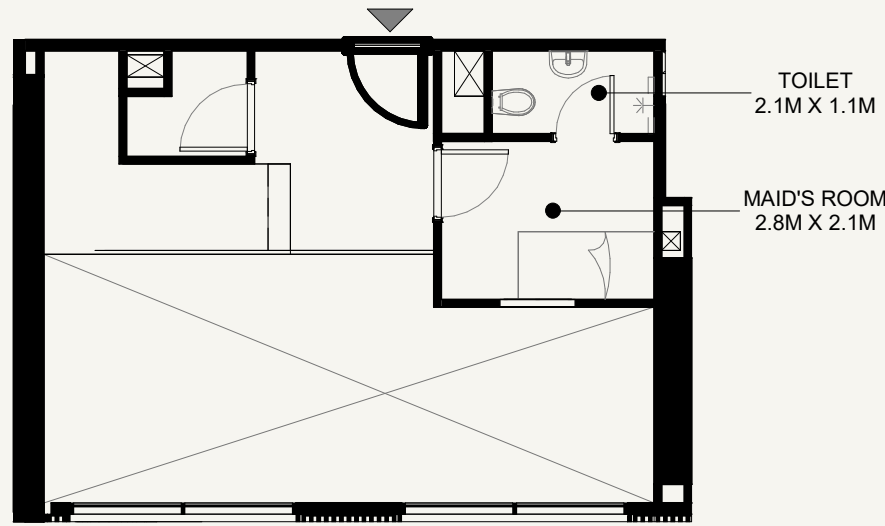

**PODIUM 02**

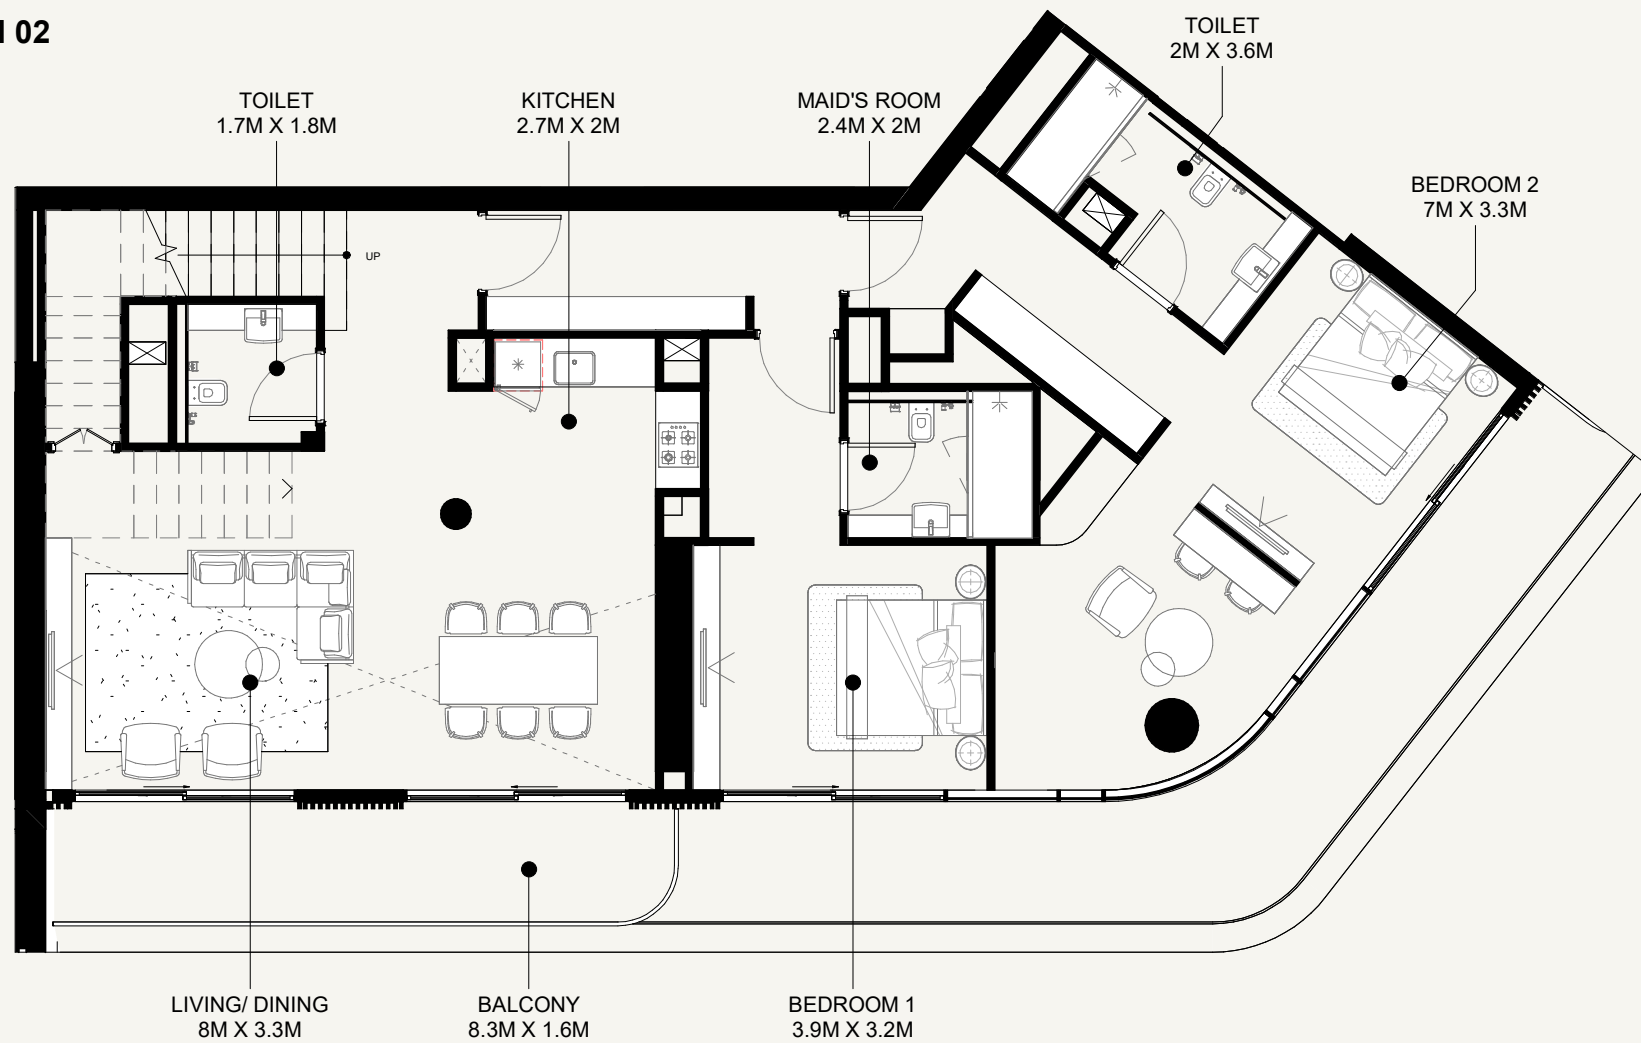

**PODIUM 01**

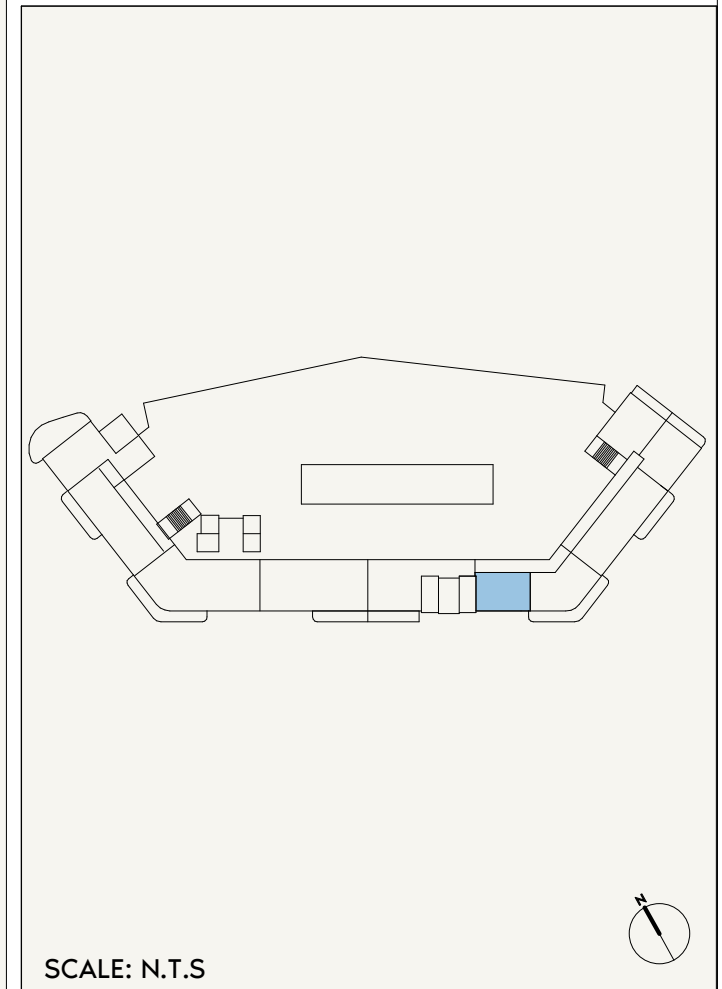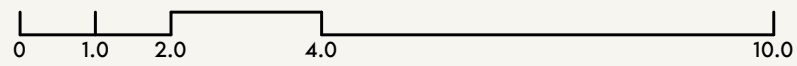

**AZIZI ABRAHAM**

FLOOR NO:

**PODIUM-02**

UNIT TYPE:

**DUPLEX 2 BED (TYPE-05A)**

APARTMENT AREA:

**1,831.82 SQ.FT. (170.18 SQ.M)**

BALCONY AREA:

**157.37 SQ.FT. (14.62 SQ.M)**

DISCLAIMER:

THE COLORED MARKETING FLOOR PLANS PROVIDED BY THE DEVELOPER ARE FOR ILLUSTRATIVE PURPOSES ONLY. ACTUAL DIMENSIONS, LAYOUT, AND FINISHES MAY VARY FROM THOSE DEPICTED IN THE PLANS. FURNITURE, FIXTURES, AND EQUIPMENT SHOWN IN THE PLANS ARE FOR DECORATIVE PURPOSES ONLY AND ARE NOT INCLUDED IN THE PURCHASE OR LEASE OF THE PROPERTY. THE DEVELOPER RESERVES THE RIGHT TO MAKE MODIFICATIONS, REVISIONS, AND CHANGES TO THE FLOOR PLANS, SPECIFICATIONS, AND FEATURES WITHOUT PRIOR NOTICE.

TOTAL APARTMENT AREA:



**1,989.19 SQ.FT. (184.80 SQ.M)**

PROJECT NAME / BUILDING:

**DJAZ.001**






UNIT NO:

**P13**

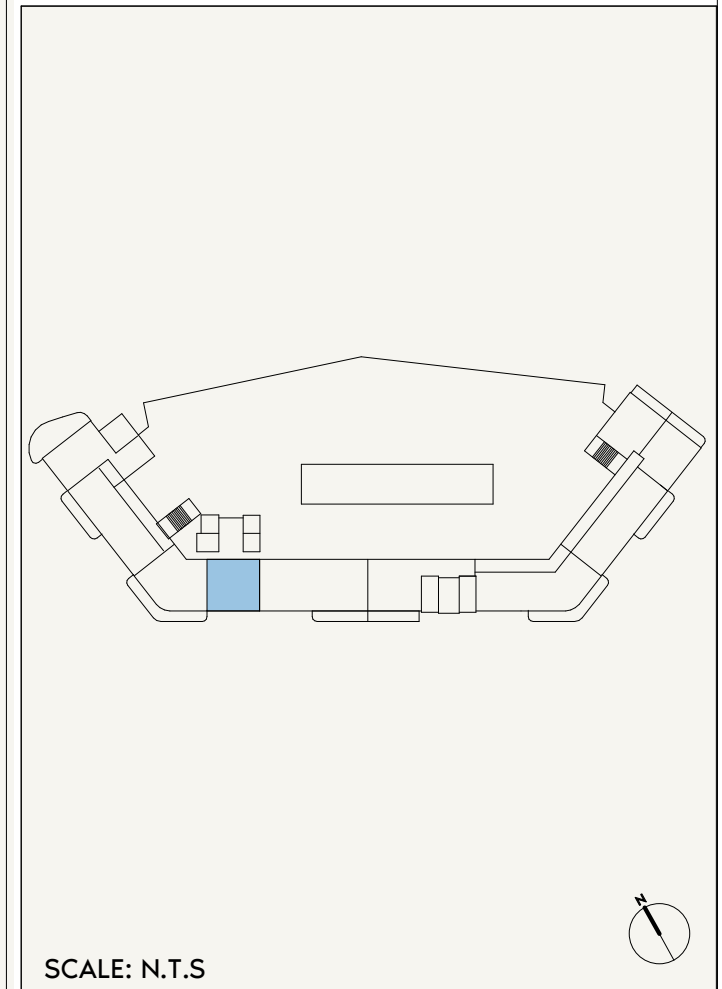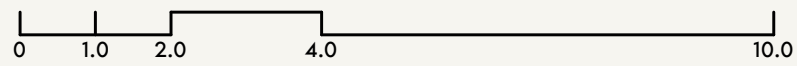

# AZIZI ABRAHAM

<b>FLOOR NO:</b> <b>PODIUM 02</b>	<b>APARTMENT AREA:</b> <b>1,838.60 SQ.FT. (170.81 SQ.M)</b>	<b>DISCLAIMER:</b> <small>THE COLORED MARKETING FLOOR PLANS PROVIDED BY THE DEVELOPER ARE FOR ILLUSTRATIVE PURPOSES ONLY. ACTUAL DIMENSIONS, LAYOUT, AND FINISHES MAY VARY FROM THOSE DEPICTED IN THE PLANS. FURNITURE, FIXTURES, AND EQUIPMENT SHOWN IN THE PLANS ARE FOR DECORATIVE PURPOSES ONLY AND ARE NOT INCLUDED IN THE PURCHASE OR LEASE OF THE PROPERTY. THE DEVELOPER RESERVES THE RIGHT TO MAKE MODIFICATIONS, REVISIONS, AND CHANGES TO THE FLOOR PLANS, SPECIFICATIONS, AND FEATURES WITHOUT PRIOR NOTICE.</small>	<b>PROJECT NAME / BUILDING:</b> <b>DJAZ.001</b>
	<b>UNIT TYPE:</b> <b>DUPLEX 2BED (TYPE 05B)</b>		<b>BALCONY AREA:</b> <b>156.40 SQ.FT. (14.53 SQ.M)</b>

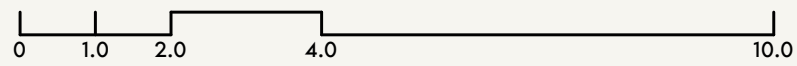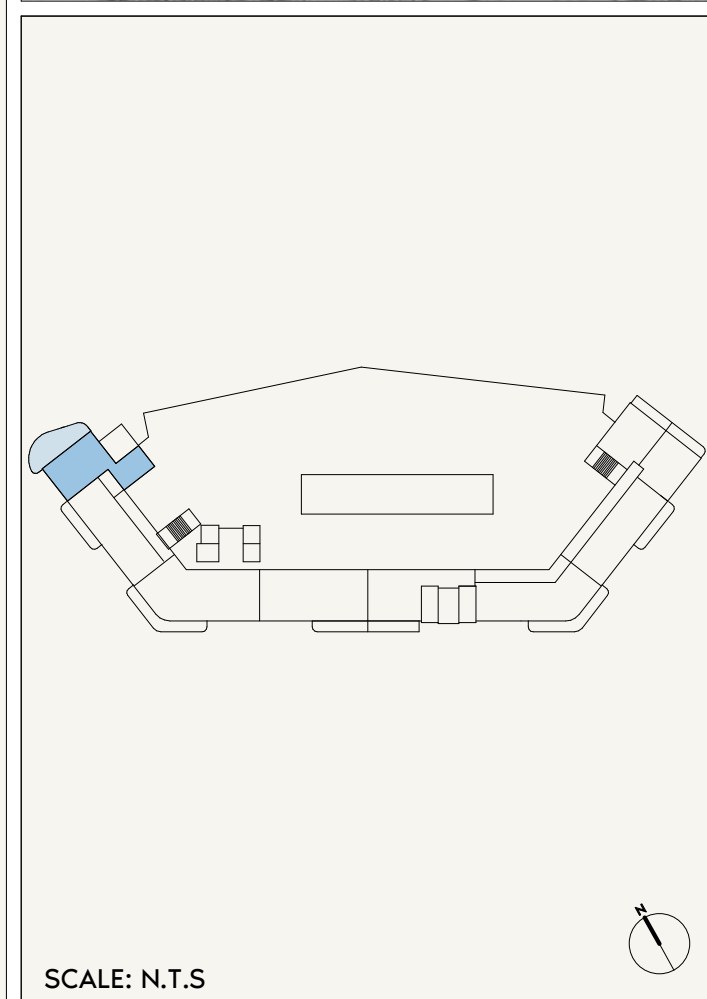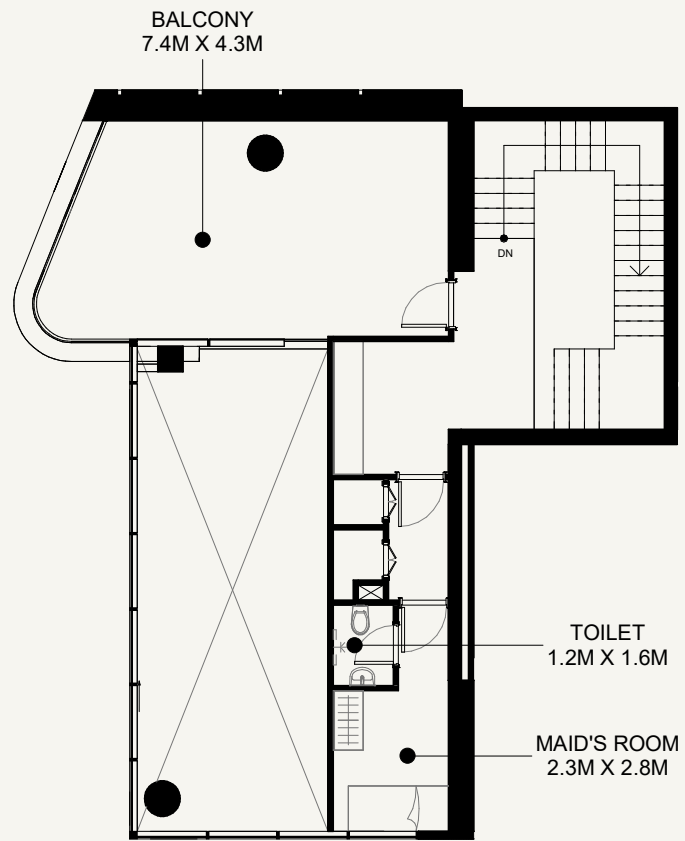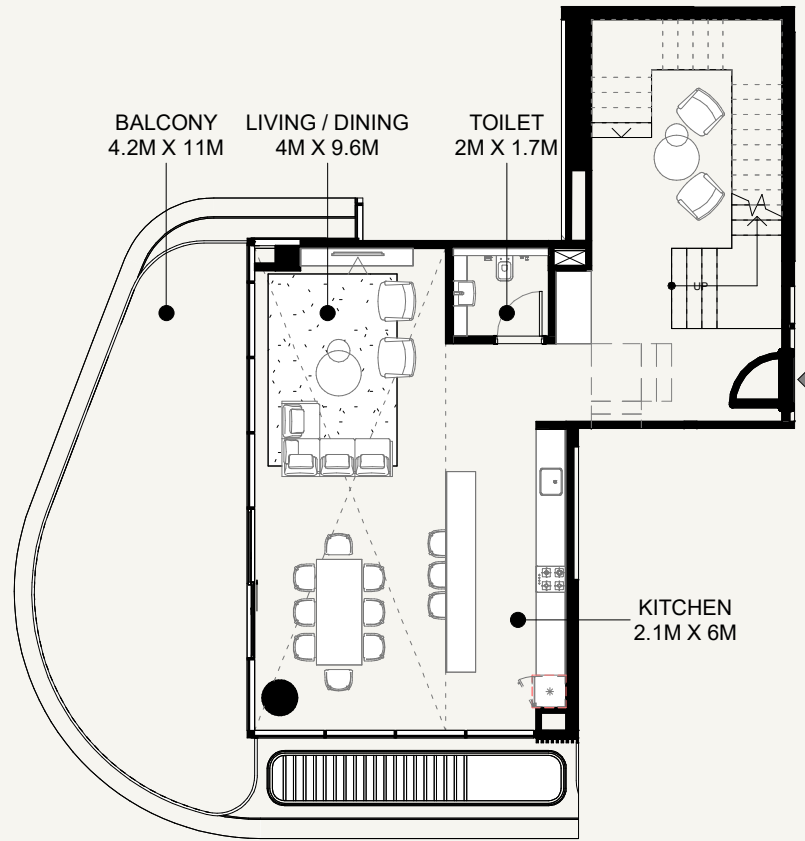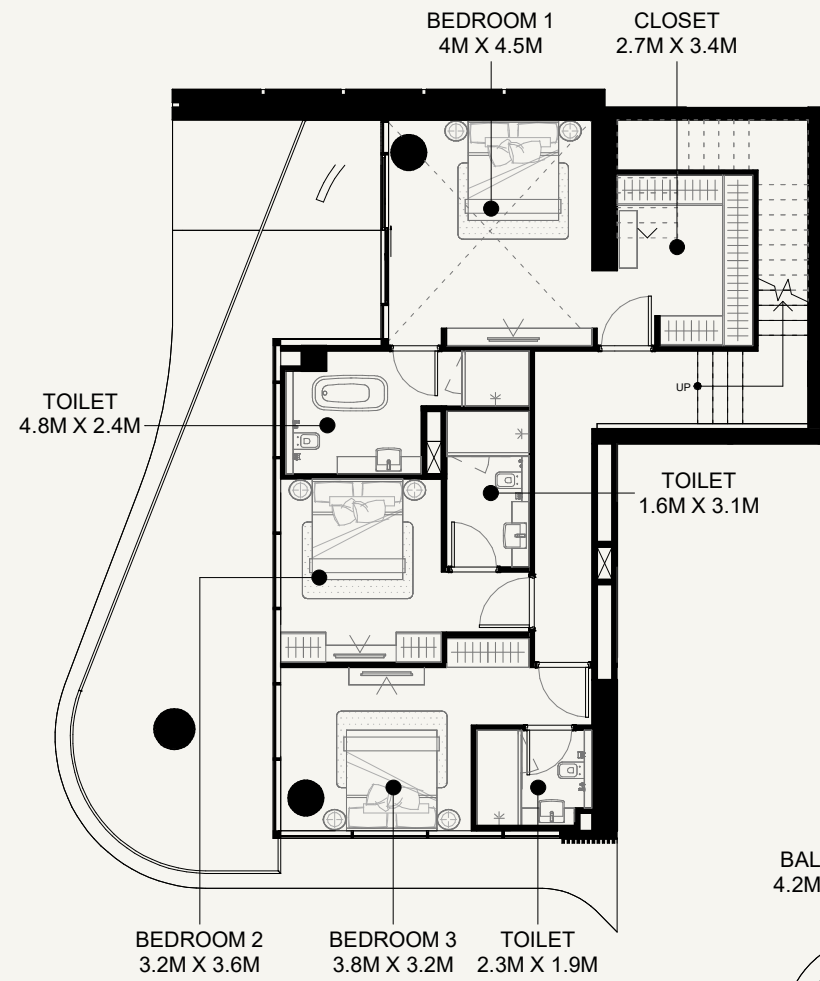

**AZIZI ABRAHAM**

FLOOR NO:  
**PODIUM-02**

UNIT TYPE:  
**DUPLEX 3 BED (TYPE-01)**

APARTMENT AREA:  
**2,788.20 SQ.FT (259.03 SQ.M)**

BALCONY AREA:  
**1,233.12 SQ.FT. (114.56 SQ.M)**

DISCLAIMER:  
THE COLORED MARKETING FLOOR PLANS PROVIDED BY THE DEVELOPER ARE FOR ILLUSTRATIVE PURPOSES ONLY. ACTUAL DIMENSIONS, LAYOUT, AND FINISHES MAY VARY FROM THOSE DEPICTED IN THE PLANS. FURNITURE, FIXTURES, AND EQUIPMENT SHOWN IN THE PLANS ARE FOR DECORATIVE PURPOSES ONLY AND ARE NOT INCLUDED IN THE PURCHASE OR LEASE OF THE PROPERTY. THE DEVELOPER RESERVES THE RIGHT TO MAKE MODIFICATIONS, REVISIONS, AND CHANGES TO THE FLOOR PLANS, SPECIFICATIONS, AND FEATURES WITHOUT PRIOR NOTICE.

TOTAL APARTMENT AREA:  
**4,021.32 SQ.FT. (373.59 SQ.M)**

PROJECT NAME / BUILDING:  
**DJAZ.001**

UNIT NO:  
**P07**