


330 RIVERSIDE CRESCENT

FLOOR PLAN AND UNIT PLANS

FLOOR PLAN LAYOUT

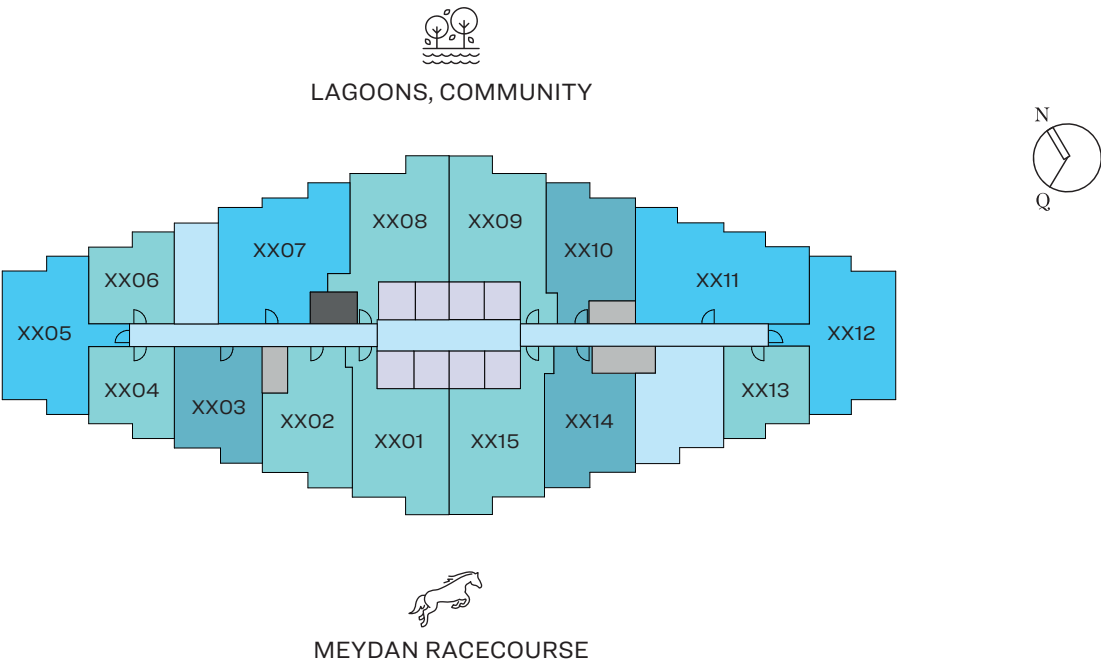

TYPICAL LEVEL 08-17, 21-29, 33-42, 46-55




Disclaimer: 1. All dimensions are in metric, measured to wall finishes. 2. All materials, dimensions & drawings are approximate. 3. Information is subject to change without notice, at developer's absolute discretion. 4. Actual area may vary from the stated area. 5. Drawing are not to scale. 6. All images used are for illustrative purpose only and do not represent the actual size, features, specifications, fittings and furnishings. 7. The developer reserves the right to make revisions/ alterations, at its absolute discretion, without any liability whatsoever.

1 BEDROOM APARTMENT


TYPE A (with balcony)

TOTAL SALEABLE AREA
 SUITE = 444.66 SQ.FT.
 BALCONY = 55.97 SQ.FT.
 TOTAL = 500.63 SQ.FT.

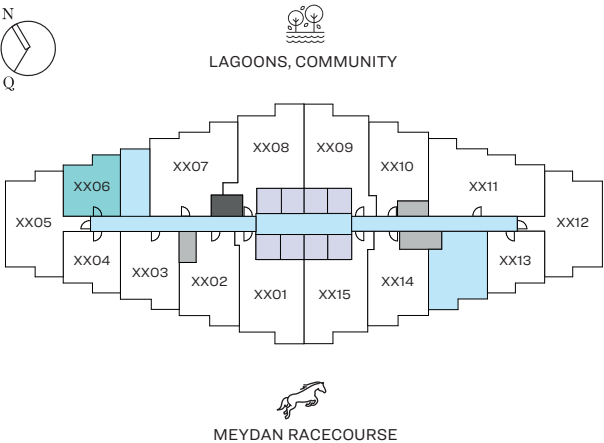

TYPICAL LEVEL 08-17, 21-29, 33-42, 46-55

UNIT

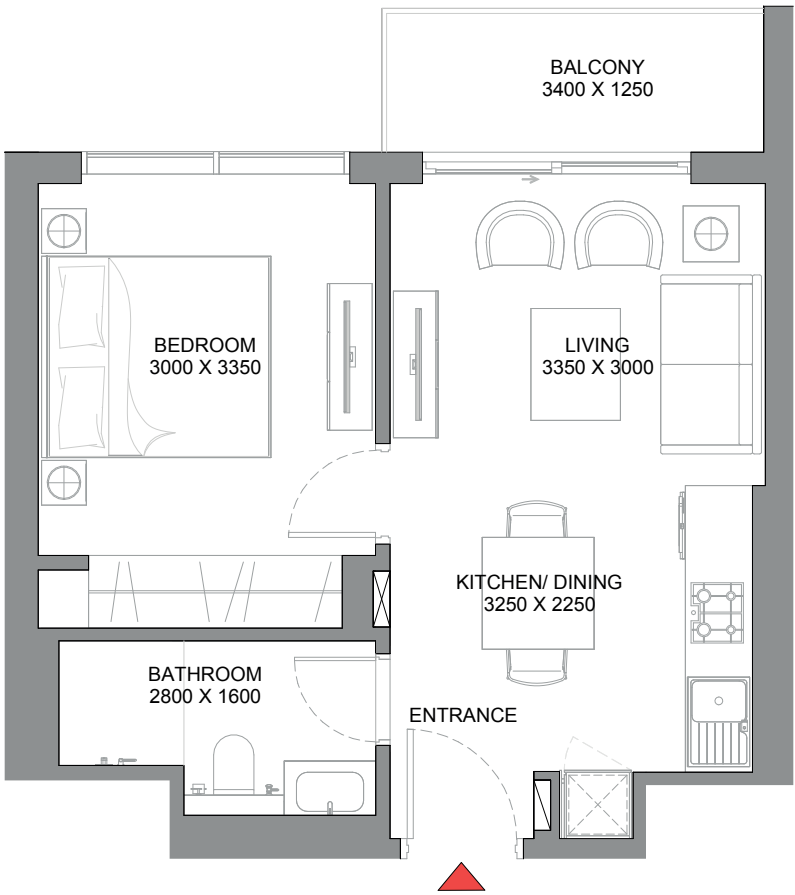

List of unit numbers with this unit plan:

VIEWS

Lagoons, Community


806, 906, 1006, 1106, 1206, 1306, 1406, 1506, 1606, 1706, 2106, 2206, 2306, 2406, 2506, 2606, 2706, 2806, 2906, 3306, 3406, 3506, 3606, 3706, 3806, 3906, 4006, 4106, 4206, 4606, 4706, 4806, 4906, 5006, 5106, 5206, 5306, 5406, 5506

Disclaimer: 1. All dimensions are in metric, measured to wall finishes. 2. All materials, dimensions & drawings are approximate. 3. Information is subject to change without notice, at developer's absolute discretion. 4. Actual area may vary from the stated area. 5. Drawing are not to scale. 6. All images used are for illustrative purpose only and do not represent the actual size, features, specifications, fittings and furnishings. 7. The developer reserves the right to make revisions/ alterations, at its absolute discretion, without any liability whatsoever.


1 BEDROOM APARTMENT

TYPE A (with balcony) - VARIANT 1

TOTAL SALEABLE AREA
 SUITE = 441.00 SQ.FT.
 BALCONY = 55.22 SQ.FT.
 TOTAL = 496.22 SQ.FT.

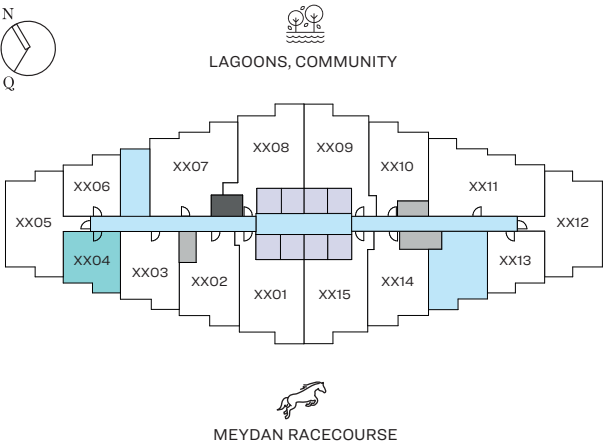

TYPICAL LEVEL 08-17, 21-29, 33-42, 46-55

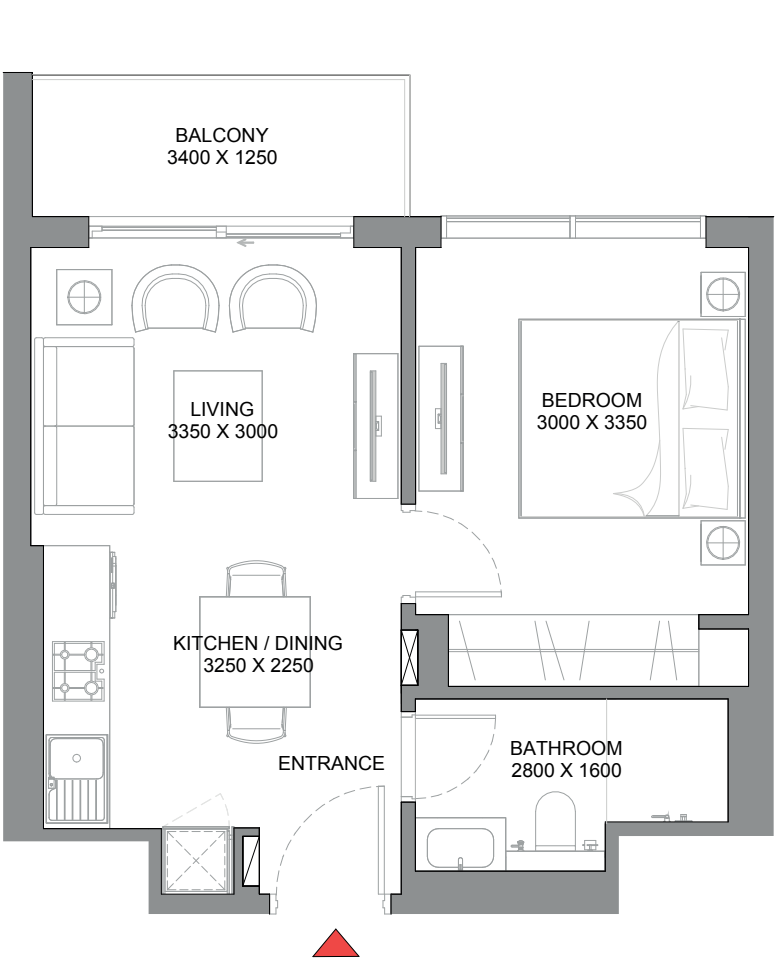

List of unit numbers with this unit plan:

VIEWS


Meydan Racecourse

804, 904, 1004, 1104, 1204, 1304, 1404, 1504, 1604, 1704, 2104, 2204, 2304, 2404, 2504, 2604, 2704, 2804, 2904, 3304, 3404, 3504, 3604, 3704, 3804, 3904, 4004, 4104, 4204, 4604, 4704, 4804, 4904, 5004, 5104, 5204, 5304, 5404, 5504


Disclaimer: 1. All dimensions are in metric, measured to wall finishes. 2. All materials, dimensions & drawings are approximate. 3. Information is subject to change without notice, at developer's absolute discretion. 4. Actual area may vary from the stated area. 5. Drawing are not to scale. 6. All images used are for illustrative purpose only and do not represent the actual size, features, specifications, fittings and furnishings. 7. The developer reserves the right to make revisions/ alterations, at its absolute discretion, without any liability whatsoever.

1 BEDROOM APARTMENT
TYPE A (with balcony) - VARIANT 2

TOTAL SALEABLE AREA
SUITE = 445.84 SQ.FT.
BALCONY = 55.97 SQ.FT.
TOTAL = 501.81 SQ.FT.

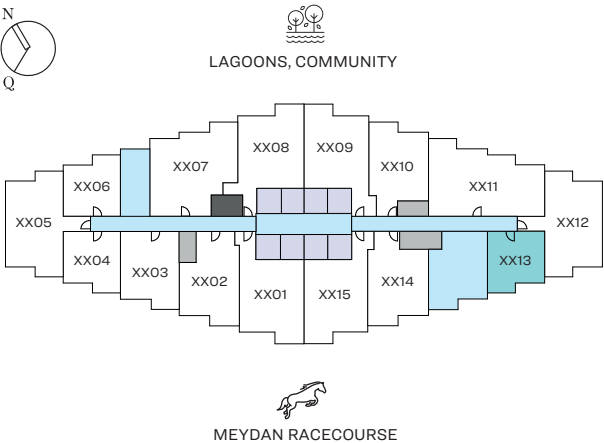

TYPICAL LEVEL 08-17, 21-29, 33-42, 46-55

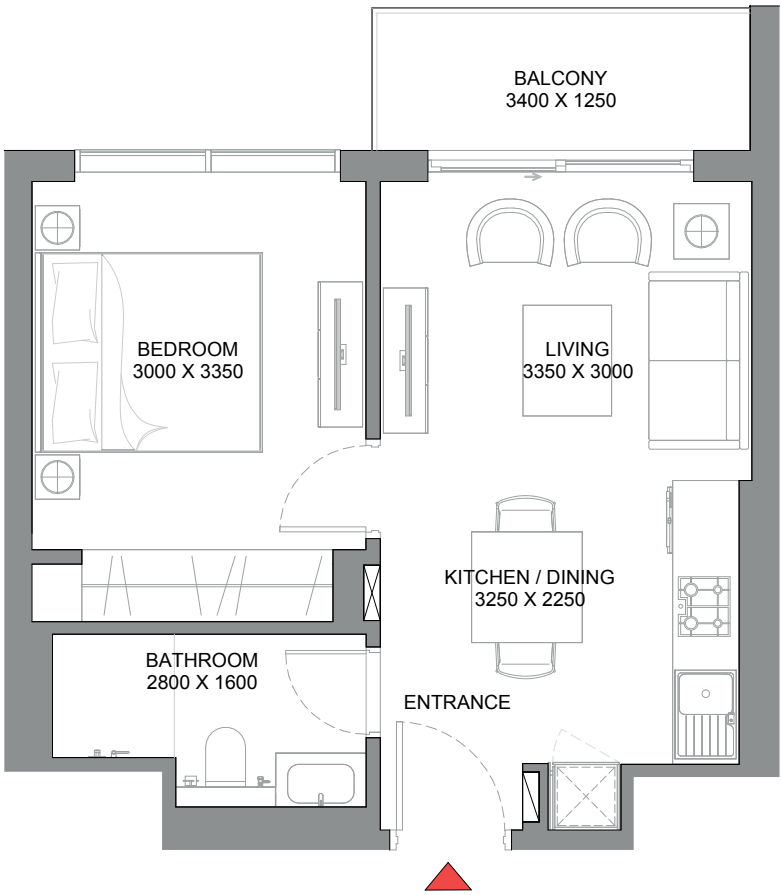

List of unit numbers with this unit plan:

VIEWS


Meydan Racecourse

813, 913, 1013, 1113, 1213, 1313, 1413, 1513, 1613, 1713, 2113, 2213, 2313, 2413, 2513, 2613, 2713, 2813, 2913, 3313, 3413, 3513, 3613, 3713, 3813, 3913, 4013, 4113, 4213, 4613, 4713, 4813, 4913, 5013, 5113, 5213, 5313, 5413, 5513


Disclaimer: 1. All dimensions are in metric, measured to wall finishes. 2. All materials, dimensions & drawings are approximate. 3. Information is subject to change without notice, at developer's absolute discretion. 4. Actual area may vary from the stated area. 5. Drawing are not to scale. 6. All images used are for illustrative purpose only and do not represent the actual size, features, specifications, fittings and furnishings. 7. The developer reserves the right to make revisions/ alterations, at its absolute discretion, without any liability whatsoever.

1 BEDROOM APARTMENT
TYPE C (with powder room + balcony)

TOTAL SALEABLE AREA
SUITE = 789.21 SQ.FT.
BALCONY = 59.09 SQ.FT.
TOTAL = 848.30 SQ.FT.

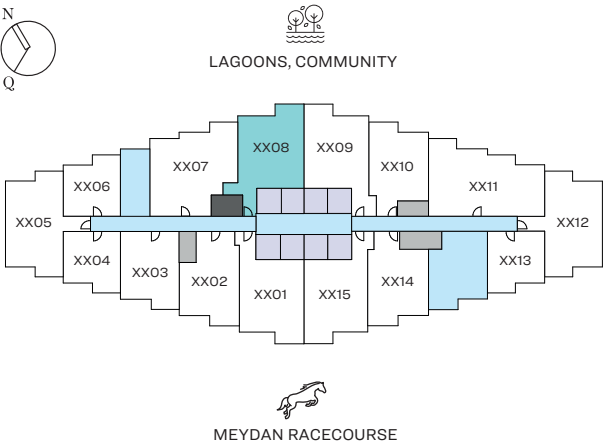

TYPICAL LEVEL 08-16, 21-29, 33-41, 46-55

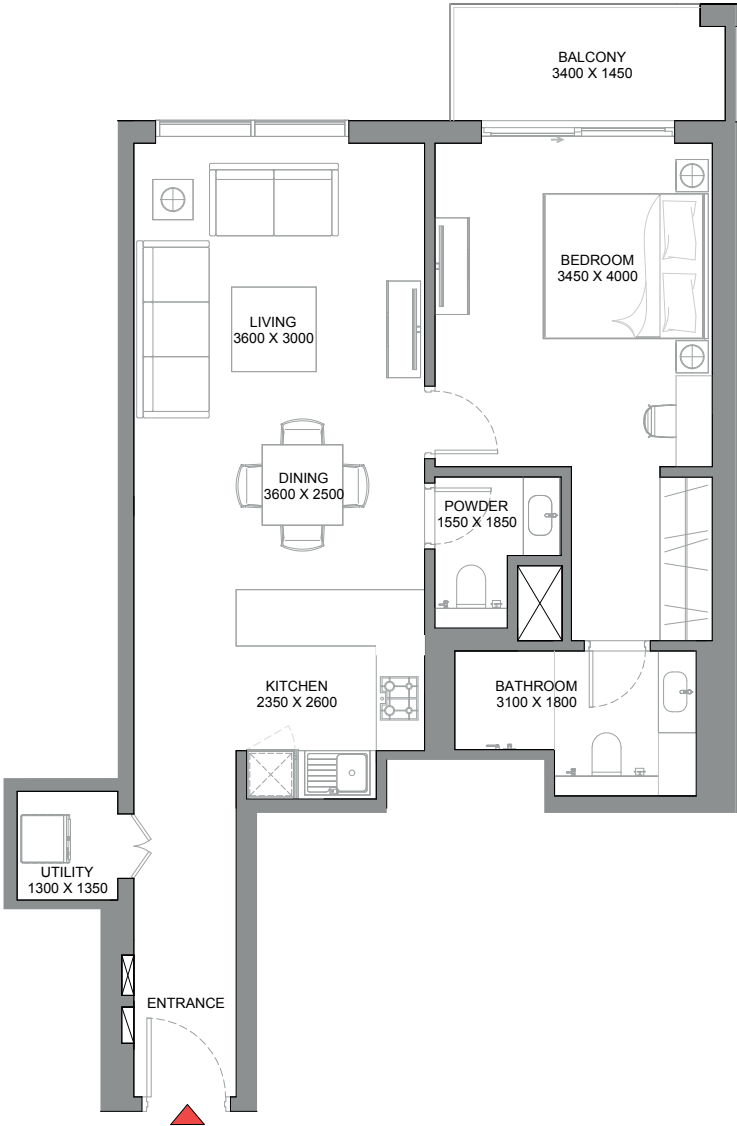

List of unit numbers with this unit plan:


VIEWS

Lagoons, Community
808, 908, 1008, 1108, 1208, 1308, 1408, 1508, 1608, 2108, 2208, 2308, 2408, 2508, 2608, 2708, 2808, 2908, 3308, 3408, 3508, 3608, 3708, 3808, 3908, 4008, 4108, 4608, 4708, 4808, 4908, 5008, 5108, 5208, 5308, 5408, 5508


Disclaimer: 1. All dimensions are in metric, measured to wall finishes. 2. All materials, dimensions & drawings are approximate. 3. Information is subject to change without notice, at developer's absolute discretion. 4. Actual area may vary from the stated area. 5. Drawing are not to scale. 6. All images used are for illustrative purpose only and do not represent the actual size, features, specifications, fittings and furnishings. 7. The developer reserves the right to make revisions/ alterations, at its absolute discretion, without any liability whatsoever.

1 BEDROOM APARTMENT
TYPE C (with powder room + balcony) - VARIANT 1

TOTAL SALEABLE AREA
SUITE = 777.15 SQ.FT.
BALCONY = 59.09 SQ.FT.
TOTAL = 836.24 SQ.FT.

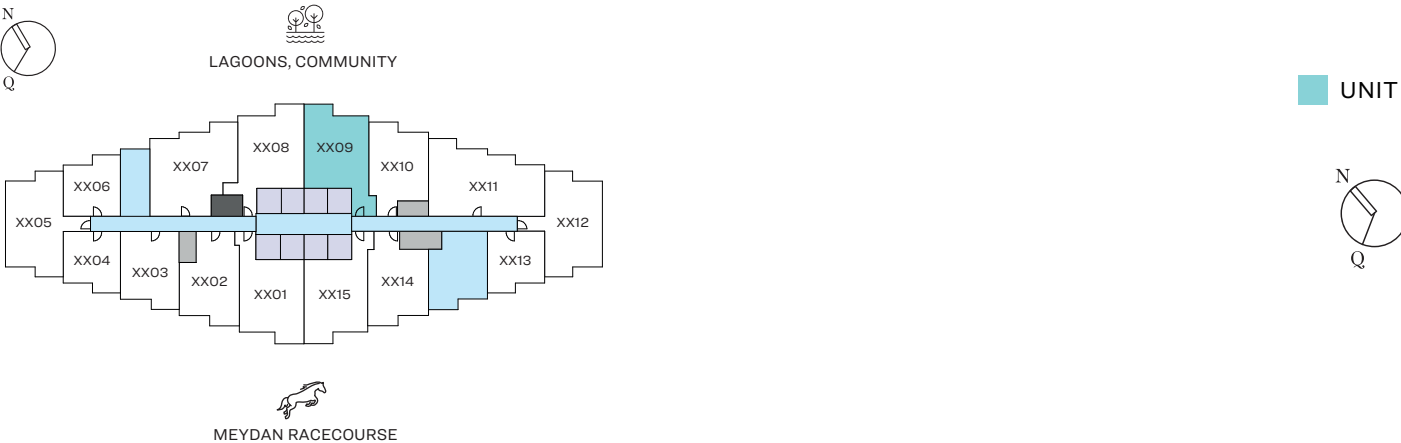

TYPICAL LEVEL 08-16, 21-29, 33-41, 46-55

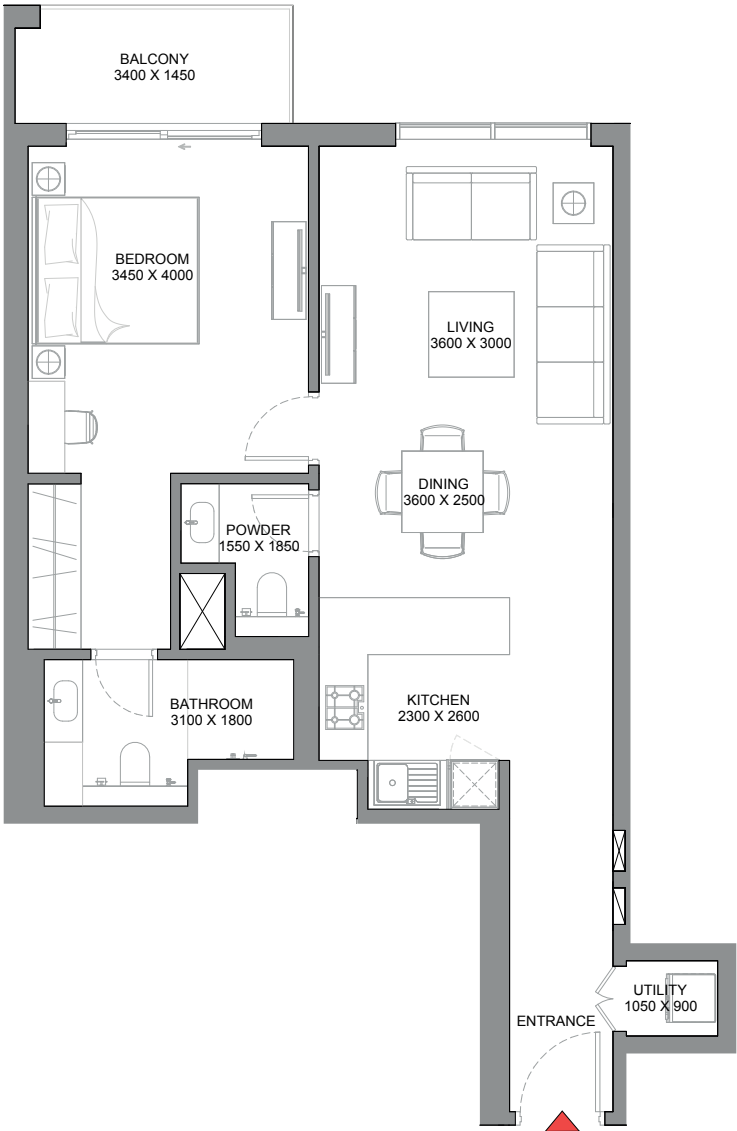

List of unit numbers with this unit plan:

VIEWS

Lagoons, Community
809, 909, 1009, 1109, 1209, 1309, 1409, 1509, 1609, 2109, 2209, 2309, 2409, 2509, 2609, 2709, 2809, 2909, 3309, 3409, 3509, 3609, 3709, 3809, 3909, 4009, 4109, 4609, 4709, 4809, 4909, 5009, 5109, 5209, 5309, 5409, 5509


Disclaimer: 1. All dimensions are in metric, measured to wall finishes. 2. All materials, dimensions & drawings are approximate. 3. Information is subject to change without notice, at developer's absolute discretion. 4. Actual area may vary from the stated area. 5. Drawing are not to scale. 6. All images used are for illustrative purpose only and do not represent the actual size, features, specifications, fittings and furnishings. 7. The developer reserves the right to make revisions/ alterations, at its absolute discretion, without any liability whatsoever.

1 BEDROOM APARTMENT


TYPE C (with powder room + balcony) - VARIANT 2

TOTAL SALEABLE AREA

SUITE = 785.12 SQ.FT.
BALCONY = 59.09 SQ.FT.
TOTAL = 844.21 SQ.FT.

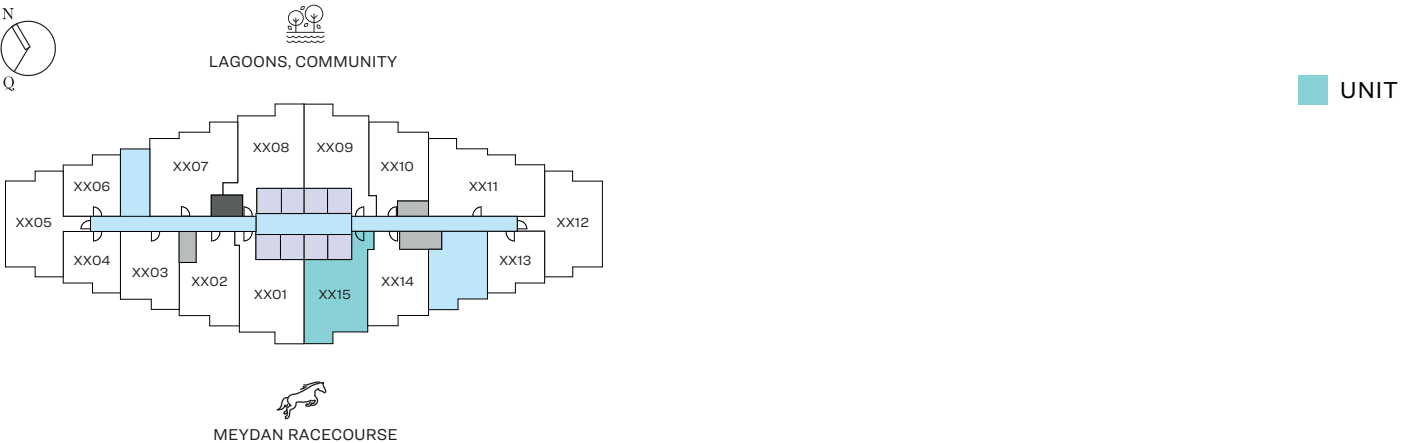

TYPICAL LEVEL 08-17, 21-29, 33-42, 46-55

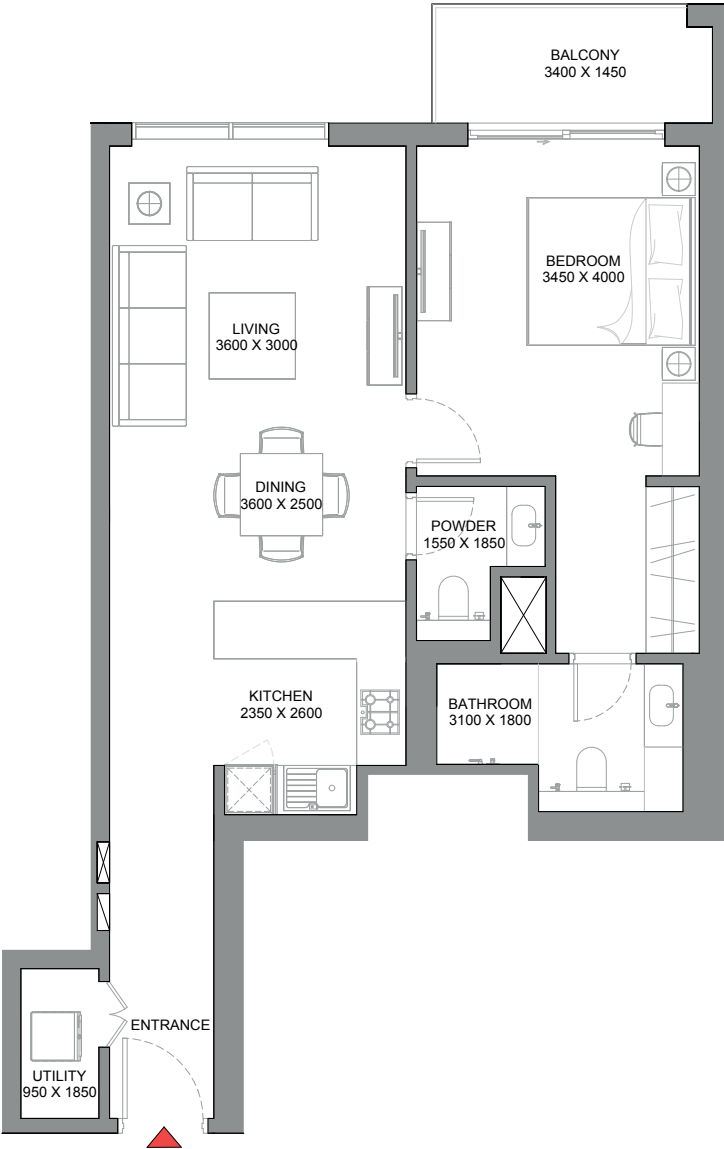

List of unit numbers with this unit plan:

VIEWS

Meydan Racecourse

815, 915, 1015, 1115, 1215, 1315, 1415, 1515, 1615, 1715, 2115, 2215, 2315, 2415, 2515, 2615, 2715, 2815, 2915, 3315, 3415, 3515, 3615, 3715, 3815, 3915, 4015, 4115, 4215, 4615, 4715, 4815, 4915, 5015, 5115, 5215, 5315, 5415, 5515


Disclaimer: 1. All dimensions are in metric, measured to wall finishes. 2. All materials, dimensions & drawings are approximate. 3. Information is subject to change without notice, at developer's absolute discretion. 4. Actual area may vary from the stated area. 5. Drawing are not to scale. 6. All images used are for illustrative purpose only and do not represent the actual size, features, specifications, fittings and furnishings. 7. The developer reserves the right to make revisions/ alterations, at its absolute discretion, without any liability whatsoever.

1 BEDROOM APARTMENT


TYPE C (with powder room + balcony) - VARIANT 3

TOTAL SALEABLE AREA

SUITE = 769.08 SQ.FT.
BALCONY = 59.09 SQ.FT.
TOTAL = 828.17 SQ.FT.

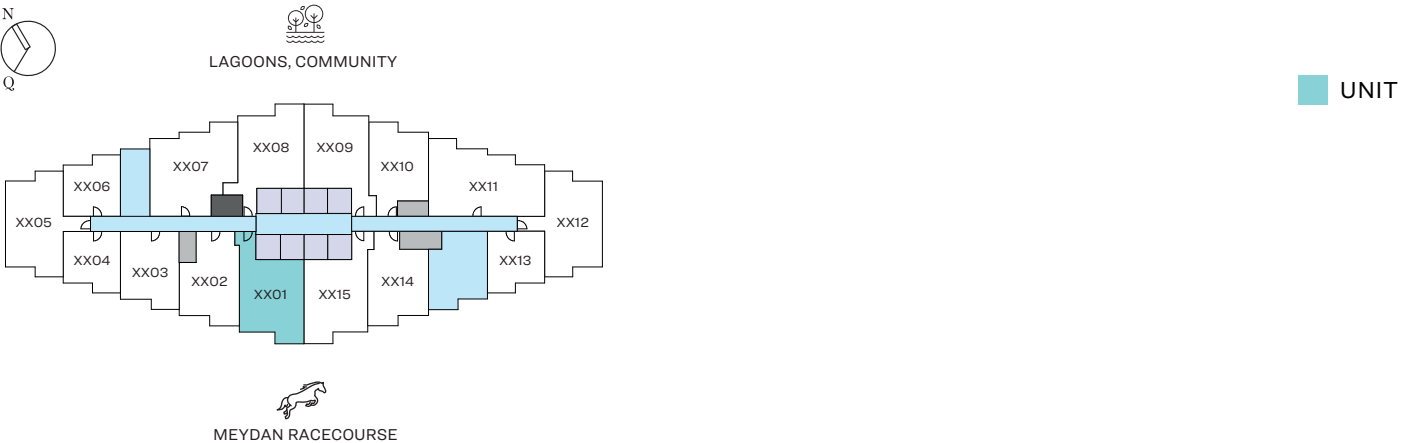

TYPICAL LEVEL 08-17, 21-29, 33-42, 46-55

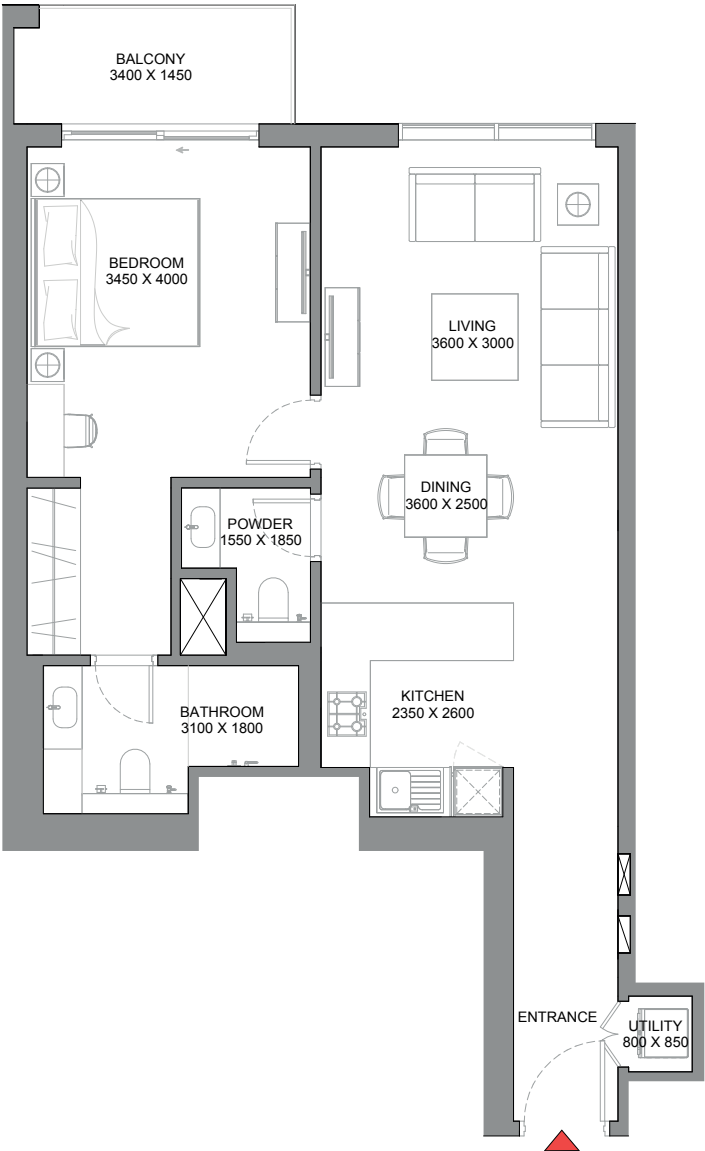

List of unit numbers with this unit plan:

VIEWS

Meydan Racecourse

801, 901, 1001, 1101, 1201, 1301, 1401, 1501, 1601, 1701, 2101, 2201, 2301, 2401, 2501, 2601, 2701, 2801, 2901, 3301, 3401, 3501, 3601, 3701, 3801, 3901, 4001, 4101, 4201, 4601, 4701, 4801, 4901, 5001, 5101, 5201, 5301, 5401, 5501


Disclaimer: 1. All dimensions are in metric, measured to wall finishes. 2. All materials, dimensions & drawings are approximate. 3. Information is subject to change without notice, at developer's absolute discretion. 4. Actual area may vary from the stated area. 5. Drawing are not to scale. 6. All images used are for illustrative purpose only and do not represent the actual size, features, specifications, fittings and furnishings. 7. The developer reserves the right to make revisions/ alterations, at its absolute discretion, without any liability whatsoever.

1 BEDROOM APARTMENT

TYPE D (with store room and powder room + balcony)


TOTAL SALEABLE AREA

SUITE = 692.87 SQ.FT.
BALCONY = 55.97 SQ.FT.
TOTAL = 748.84 SQ.FT.

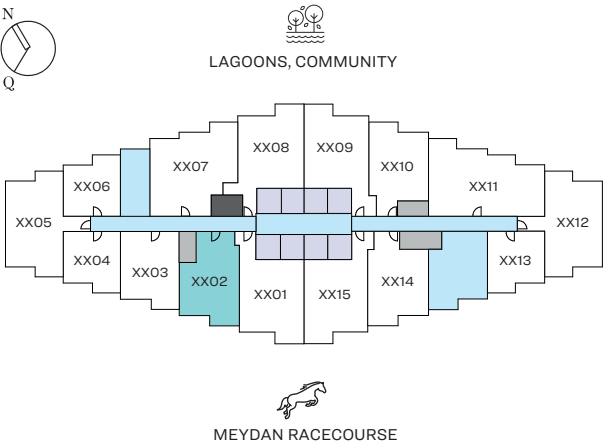

UNIT

TYPICAL LEVEL 08-10, 12, 13, 15-17, 22-27, 29, 33-40, 46-50, 52-55

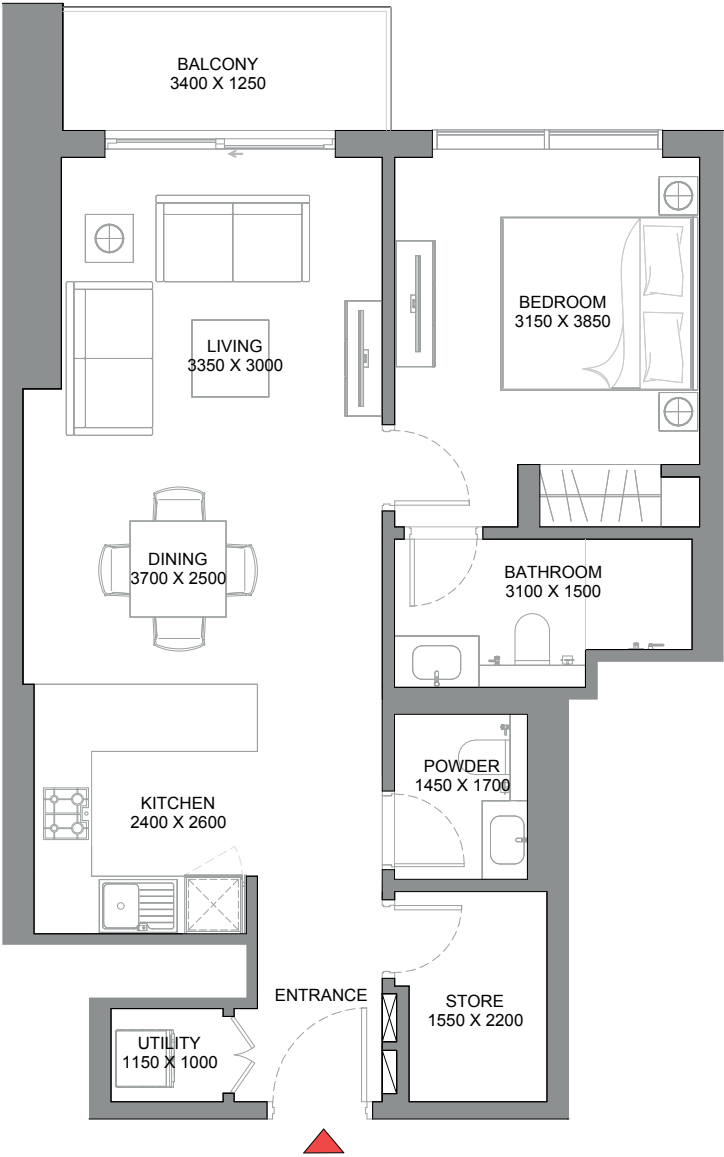

List of unit numbers with this unit plan:

VIEWS

Meydan Racecourse


802, 902, 1002, 1202, 1302, 1502, 1602, 1702, 2202, 2302, 2402, 2502, 2602, 2702, 2902, 3302, 3402, 3502, 3602, 3702, 3802, 3902, 4002, 4602, 4702, 4802, 4902, 5002, 5202, 5302, 5402, 5502

Disclaimer: 1. All dimensions are in metric, measured to wall finishes. 2. All materials, dimensions & drawings are approximate. 3. Information is subject to change without notice, at developer's absolute discretion. 4. Actual area may vary from the stated area. 5. Drawing are not to scale. 6. All images used are for illustrative purpose only and do not represent the actual size, features, specifications, fittings and furnishings. 7. The developer reserves the right to make revisions/ alterations, at its absolute discretion, without any liability whatsoever.


1.5 BEDROOM APARTMENT

TYPE A (with study room and powder room + balcony)

TOTAL SALEABLE AREA
 SUITE = 583.94 SQ.FT.
 BALCONY = 55.22 SQ.FT.
 TOTAL = 639.16 SQ.FT.

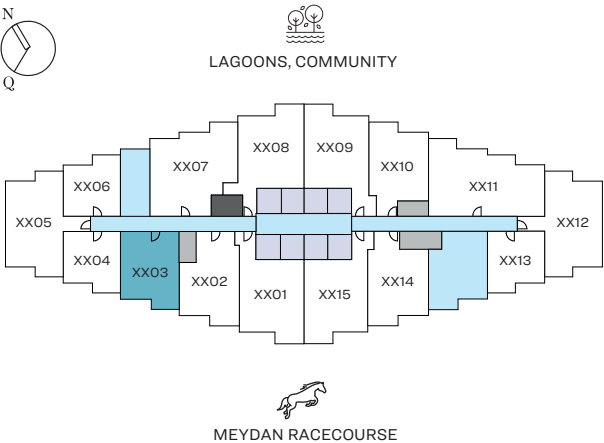

TYPICAL LEVEL 08-17, 21-29, 33-42, 46-55

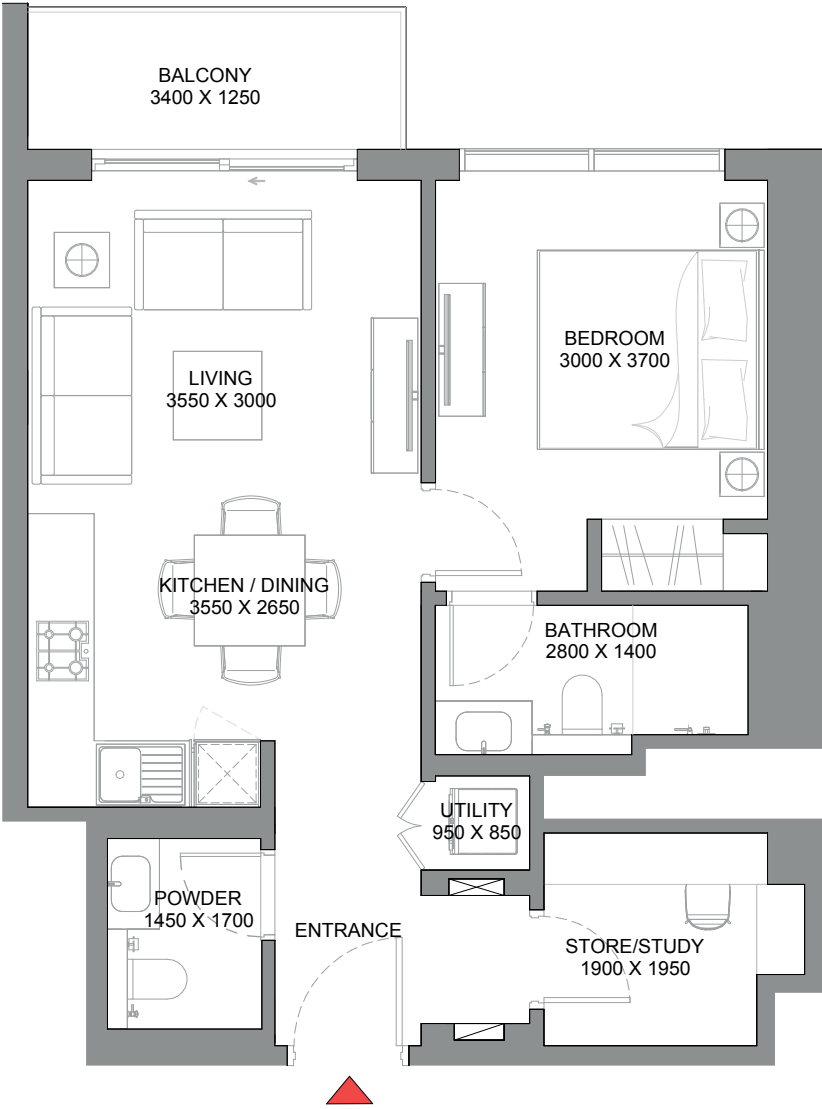

List of unit numbers with this unit plan:


VIEWS

Meydan Racecourse
 803, 903, 1003, 1103, 1203, 1303, 1403, 1503, 1603, 1703, 2103, 2203, 2303, 2403, 2503, 2603, 2703, 2803, 2903, 3303, 3403, 3503, 3603, 3703, 3803, 3903, 4003, 4103, 4203, 4603, 4703, 4803, 4903, 5003, 5103, 5203, 5303, 5403, 5503

Disclaimer: 1. All dimensions are in metric, measured to wall finishes. 2. All materials, dimensions & drawings are approximate. 3. Information is subject to change without notice, at developer's absolute discretion. 4. Actual area may vary from the stated area. 5. Drawing are not to scale. 6. All images used are for illustrative purpose only and do not represent the actual size, features, specifications, fittings and furnishings. 7. The developer reserves the right to make revisions/ alterations, at its absolute discretion, without any liability whatsoever.


1.5 BEDROOM APARTMENT
TYPE B (with study room and powder room + balcony)

TOTAL SALEABLE AREA
SUITE = 680.60 SQ.FT.
BALCONY = 55.97 SQ.FT.
TOTAL = 736.57 SQ.FT.

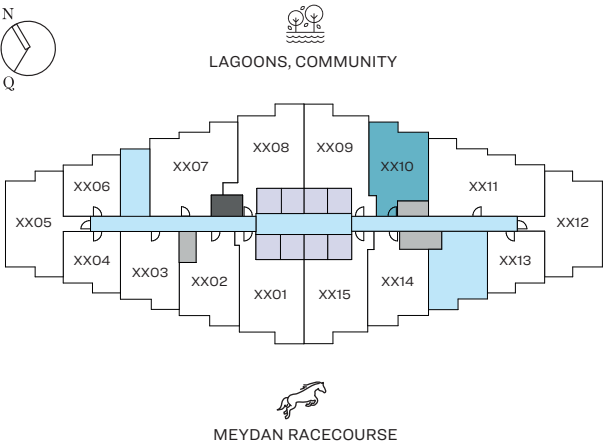

UNIT

TYPICAL LEVEL 08-16, 21-29, 33-41, 46-55

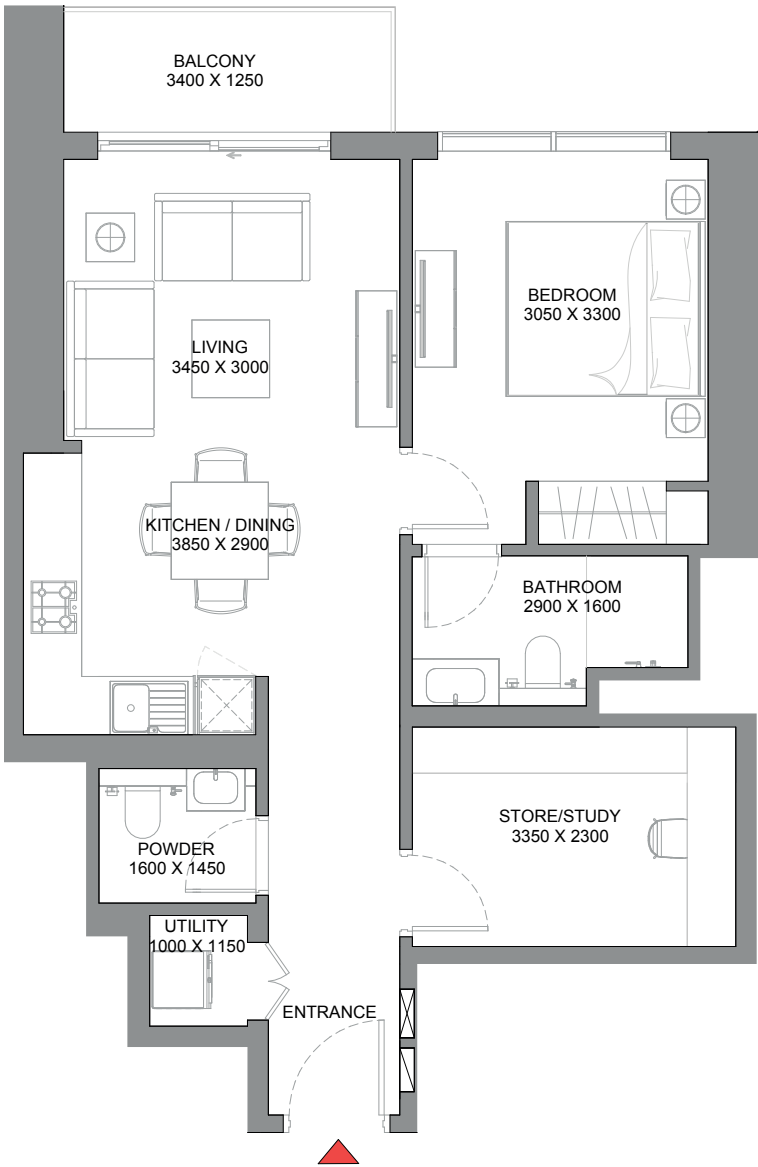

List of unit numbers with this unit plan:

VIEWS


Lagoons, Community

810, 910, 1010, 1110, 1210, 1310, 1410, 1510, 1610, 2110, 2210, 2310, 2410, 2510, 2610, 2710, 2810, 2910, 3310, 3410, 3510, 3610, 3710, 3810, 3910, 4010, 4110, 4610, 4710, 4810, 4910, 5010, 5110, 5210, 5310, 5410, 5510

Disclaimer: 1. All dimensions are in metric, measured to wall finishes. 2. All materials, dimensions & drawings are approximate. 3. Information is subject to change without notice, at developer's absolute discretion. 4. Actual area may vary from the stated area. 5. Drawing are not to scale. 6. All images used are for illustrative purpose only and do not represent the actual size, features, specifications, fittings and furnishings. 7. The developer reserves the right to make revisions/ alterations, at its absolute discretion, without any liability whatsoever.


1.5 BEDROOM APARTMENT
TYPE C (with study room and powder room + balcony)

TOTAL SALEABLE AREA
SUITE = 668.76 SQ.FT.
BALCONY = 55.97 SQ.FT.
TOTAL = 724.73 SQ.FT.

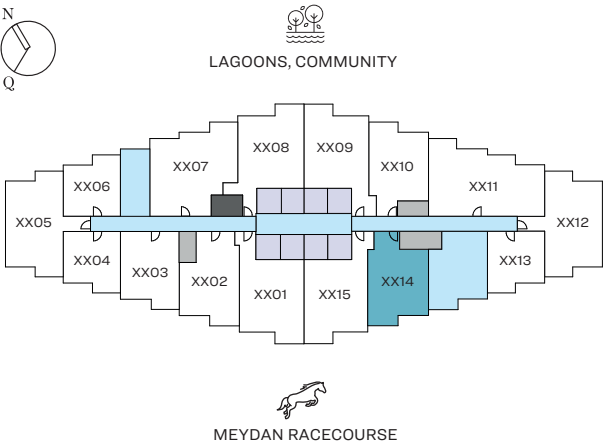

UNIT

TYPICAL LEVEL 08-17, 21-29, 33-42, 46-55

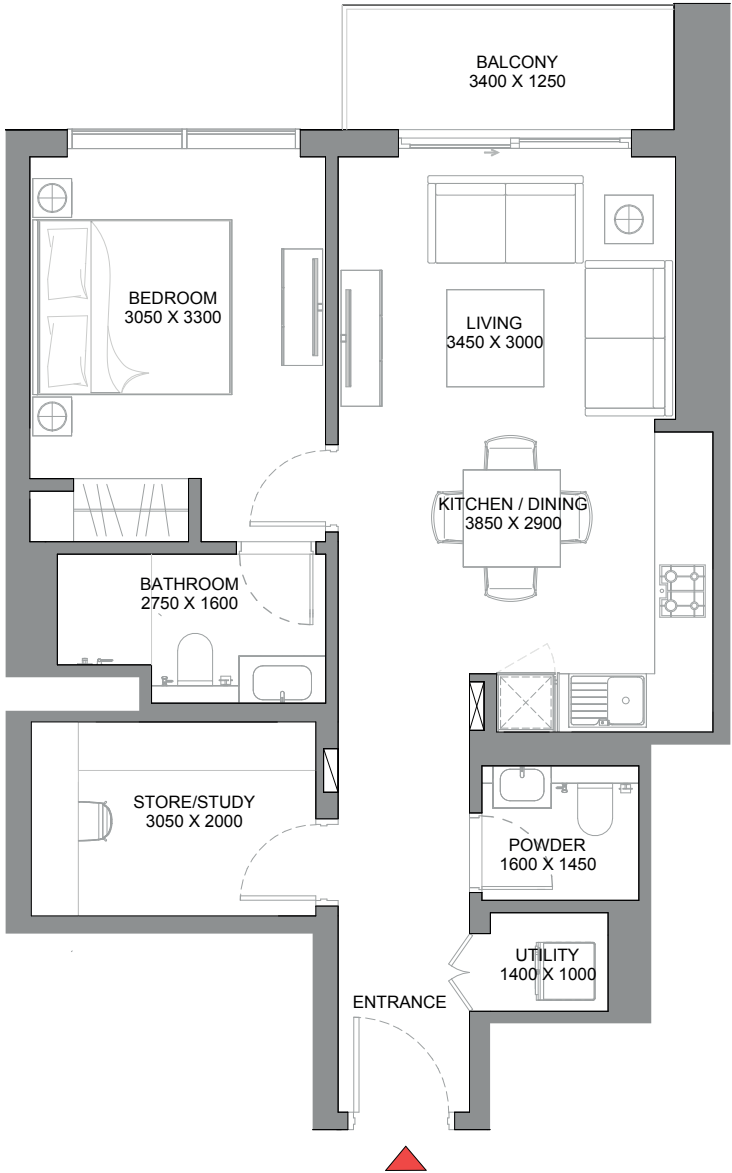

List of unit numbers with this unit plan:

VIEWS



Meydan Racecourse
814, 914, 1014, 1114, 1214, 1314, 1414, 1514, 1614, 1714, 2114, 2214, 2314, 2414, 2514, 2614, 2714, 2814, 2914, 3314, 3414, 3514, 3614, 3714, 3814, 3914, 4014, 4114, 4214, 4614, 4714, 4814, 4914, 5014, 5114, 5214, 5314, 5414, 5514

Disclaimer: 1. All dimensions are in metric, measured to wall finishes. 2. All materials, dimensions & drawings are approximate. 3. Information is subject to change without notice, at developer's absolute discretion. 4. Actual area may vary from the stated area. 5. Drawing are not to scale. 6. All images used are for illustrative purpose only and do not represent the actual size, features, specifications, fittings and furnishings. 7. The developer reserves the right to make revisions/ alterations, at its absolute discretion, without any liability whatsoever.

2 BEDROOM APARTMENT

TYPE A (with balcony)

TOTAL SALEABLE AREA
 SUITE = 811.92 SQ.FT.
 BALCONY = 132.40 SQ.FT.
 TOTAL = 944.32 SQ.FT.

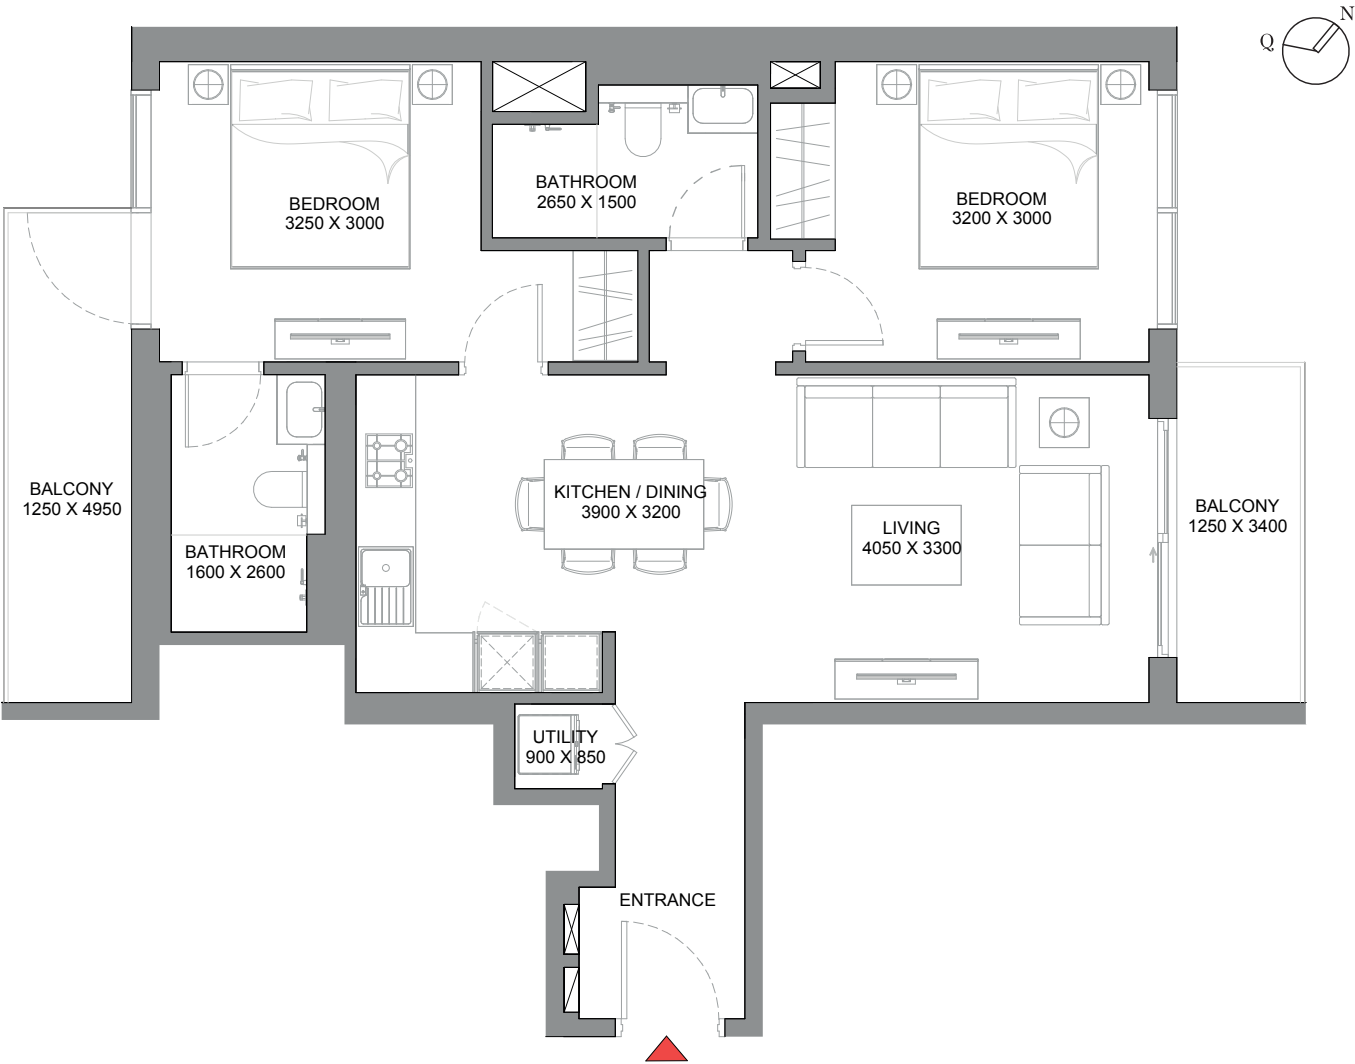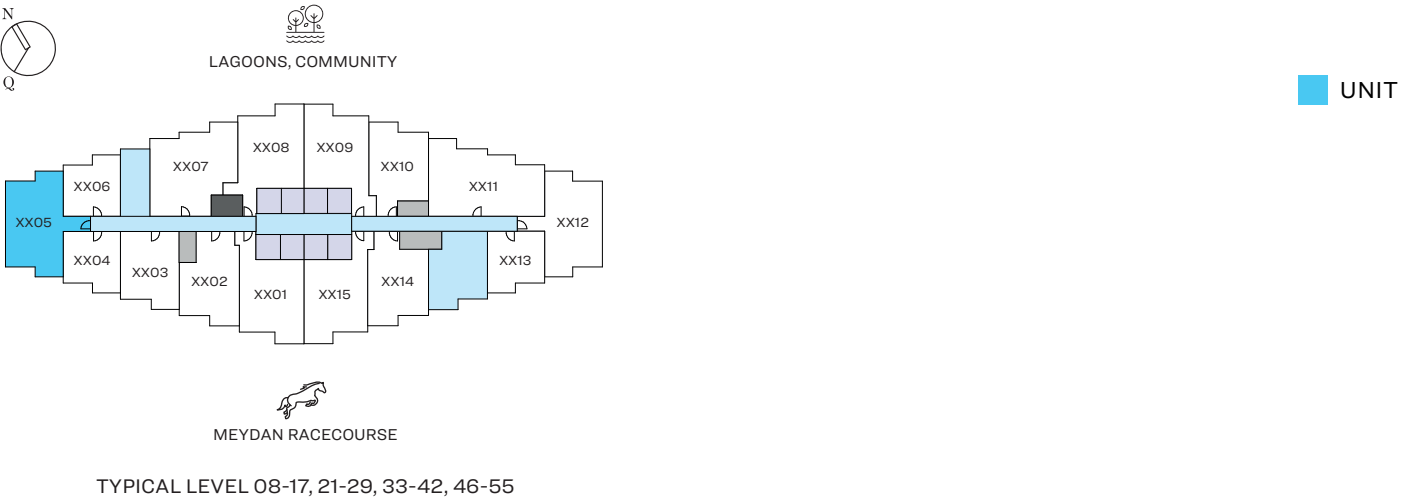

List of unit numbers with this unit plan:

VIEWS


Lagoons, Meydan Racecourse
 805, 905, 1005, 1105, 1205, 1305, 1405, 1505, 1605, 1705, 2105, 2205, 2305, 2405, 2505, 2605, 2705, 2805, 2905, 3305, 3405, 3505, 3605, 3705, 3805, 3905, 4005, 4105, 4205, 4605, 4705, 4805, 4905, 5005, 5105, 5205, 5305, 5405, 5505

Disclaimer: 1. All dimensions are in metric, measured to wall finishes. 2. All materials, dimensions & drawings are approximate. 3. Information is subject to change without notice, at developer's absolute discretion. 4. Actual area may vary from the stated area. 5. Drawing are not to scale. 6. All images used are for illustrative purpose only and do not represent the actual size, features, specifications, fittings and furnishings. 7. The developer reserves the right to make revisions/ alterations, at its absolute discretion, without any liability whatsoever.

2 BEDROOM APARTMENT


TYPE A (with balcony) - VARIANT 1

TOTAL SALEABLE AREA
 SUITE = 811.81 SQ.FT.
 BALCONY = 132.40 SQ.FT.
 TOTAL = 944.21 SQ.FT.

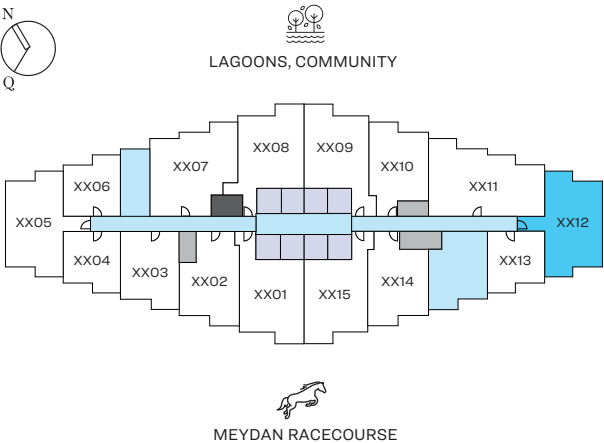

UNIT

TYPICAL LEVEL 08-17, 21-29, 33-42, 46-55

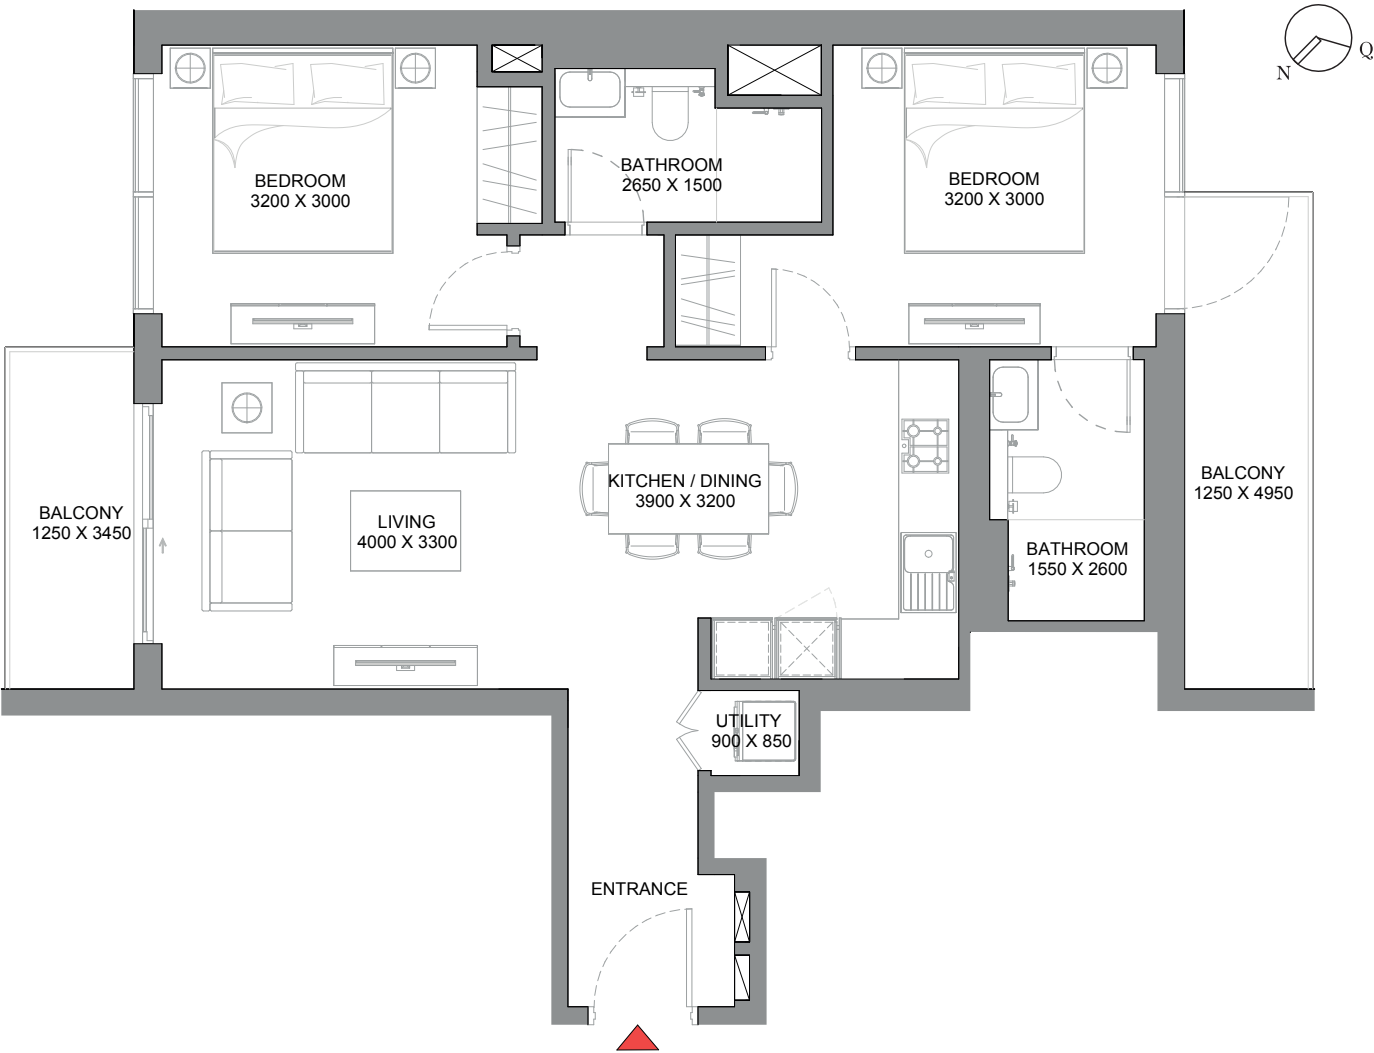

List of unit numbers with this unit plan:

VIEWS

Lagoons, Meydan Racecourse

812, 912, 1012, 1112, 1212, 1312, 1412, 1512, 1612, 1712, 2112, 2212, 2312, 2412, 2512, 2612, 2712, 2812, 2912, 3312, 3412, 3512, 3612, 3712, 3812, 3912, 4012, 4112, 4212, 4612, 4712, 4812, 4912, 5012, 5112, 5212, 5312, 5412, 5512

Disclaimer: 1. All dimensions are in metric, measured to wall finishes. 2. All materials, dimensions & drawings are approximate. 3. Information is subject to change without notice, at developer's absolute discretion. 4. Actual area may vary from the stated area. 5. Drawing are not to scale. 6. All images used are for illustrative purpose only and do not represent the actual size, features, specifications, fittings and furnishings. 7. The developer reserves the right to make revisions/ alterations, at its absolute discretion, without any liability whatsoever.

2 BEDROOM APARTMENT

TYPE B (with powder room + balcony)

TOTAL SALEABLE AREA


SUITE = 942.81 SQ.FT.

BALCONY = 111.19 SQ.FT.

TOTAL = 1,054.00 SQ.FT.




LAGOONS, COMMUNITY

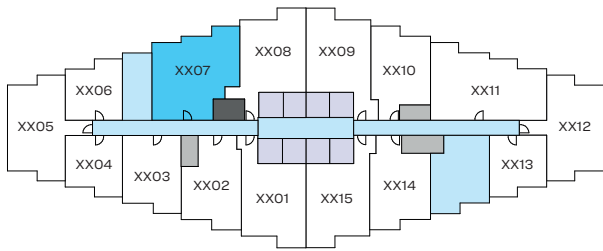

MEYDAN RACECOURSE

UNIT

TYPICAL LEVEL 08-16, 21-29, 33-41, 46-55

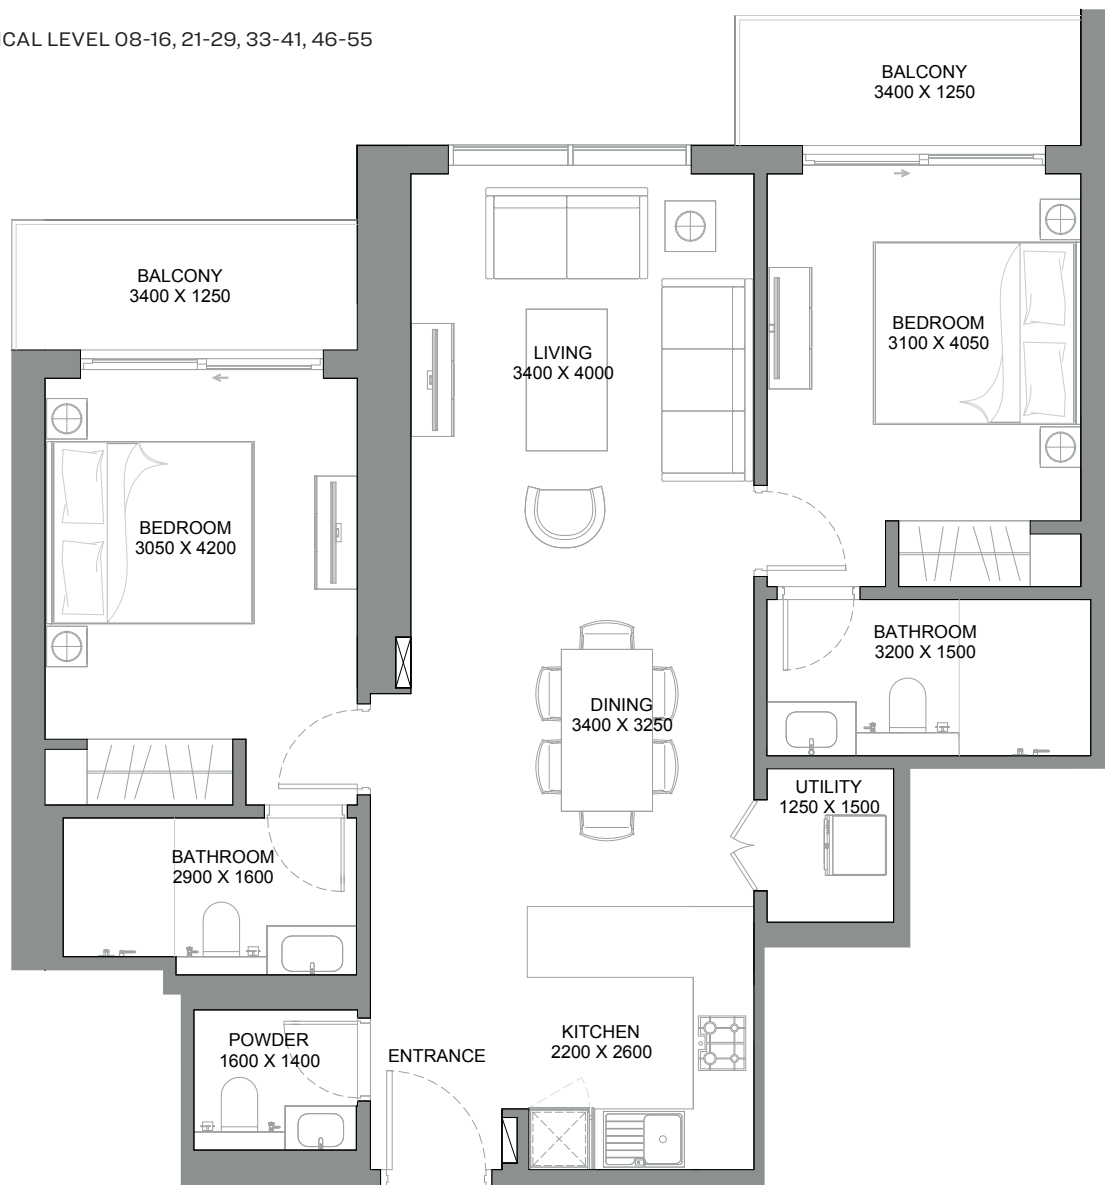

List of unit numbers with this unit plan:

VIEWS

Lagoons, Community

807, 907, 1007, 1107, 1207, 1307, 1407, 1507, 1607, 2107, 2207, 2307, 2407, 2507, 2607, 2707, 2807, 2907, 3307, 3407, 3507, 3607, 3707, 3807, 3907, 4007, 4107, 4607, 4707, 4807, 4907, 5007, 5107, 5207, 5307, 5407, 5507

Disclaimer: 1. All dimensions are in metric, measured to wall finishes. 2. All materials, dimensions & drawings are approximate. 3. Information is subject to change without notice, at developer's absolute discretion. 4. Actual area may vary from the stated area. 5. Drawing are not to scale. 6. All images used are for illustrative purpose only and do not represent the actual size, features, specifications, fittings and furnishings. 7. The developer reserves the right to make revisions/ alterations, at its absolute discretion, without any liability whatsoever.

2 BEDROOM APARTMENT


TYPE C (with powder room + balcony)

TOTAL SALEABLE AREA


SUITE = 1,024.19 SQ.FT.

BALCONY = 110.44 SQ.FT.

TOTAL = 1,134.63 SQ.FT.

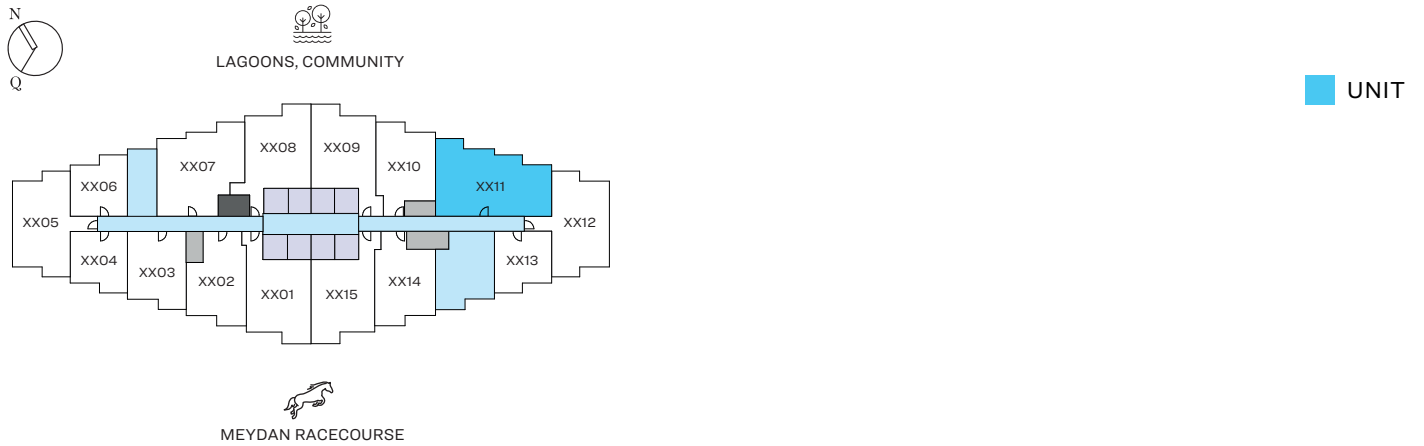

TYPICAL LEVEL 08-17, 21-29, 33-42, 46-55

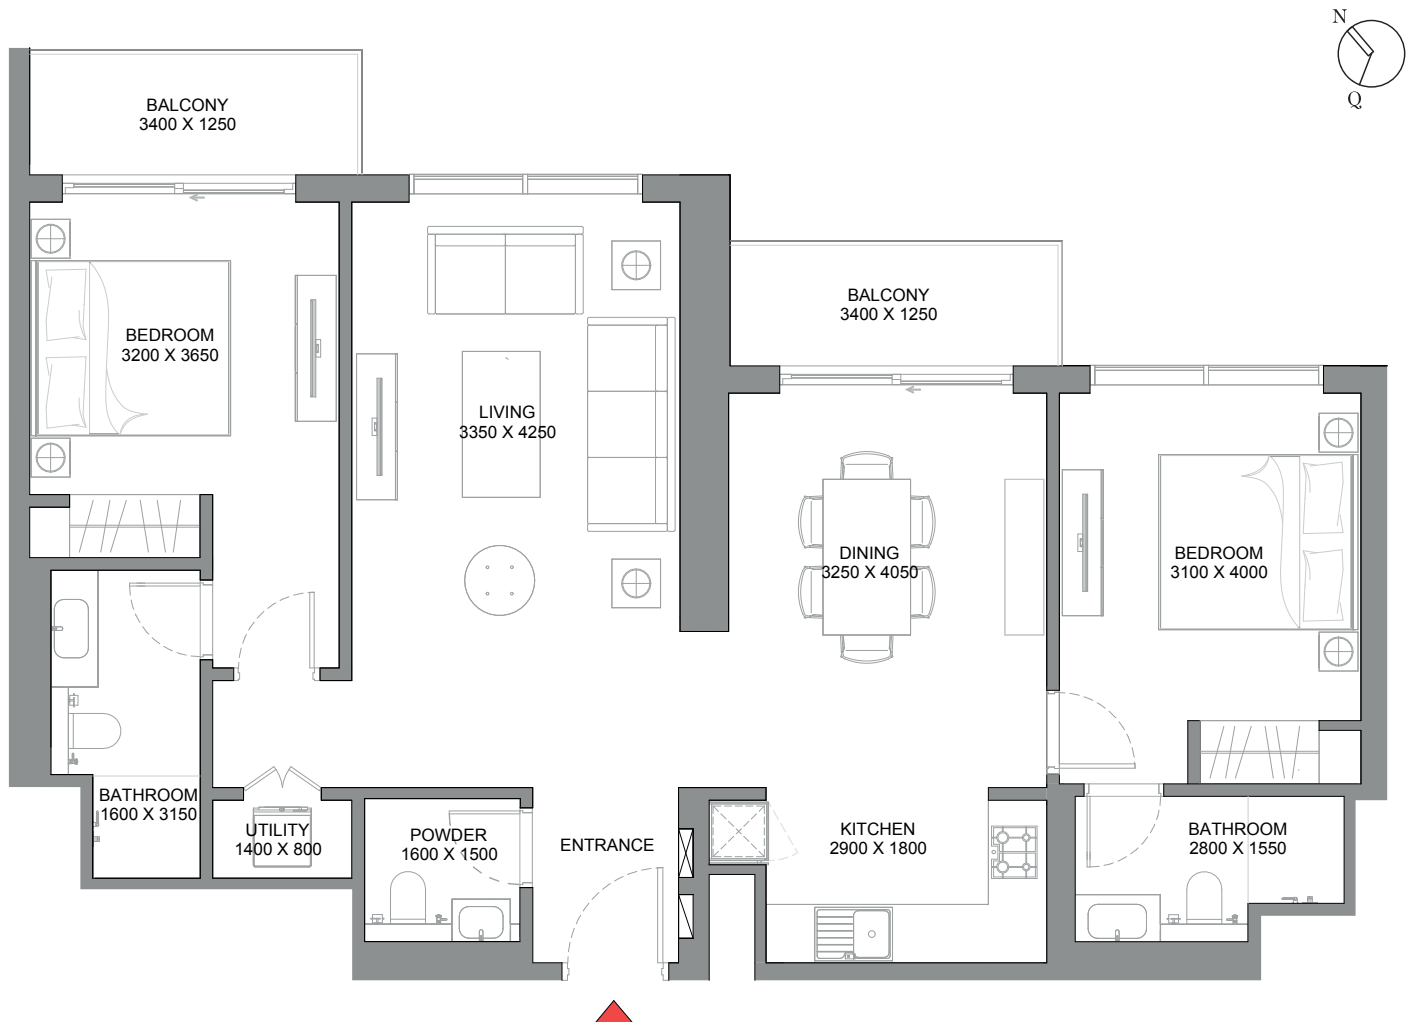

List of unit numbers with this unit plan:

VIEWS

Lagoons, Community

811, 911, 1011, 1111, 1211, 1311, 1411, 1511, 1611, 1711, 2111, 2211, 2311, 2411, 2511, 2611, 2711, 2811, 2911, 3311, 3411, 3511, 3611, 3711, 3811, 3911, 4011, 4111, 4211, 4611, 4711, 4811, 4911, 5011, 5111, 5211, 5311, 5411, 5511

Disclaimer: 1. All dimensions are in metric, measured to wall finishes. 2. All materials, dimensions & drawings are approximate. 3. Information is subject to change without notice, at developer's absolute discretion. 4. Actual area may vary from the stated area. 5. Drawing are not to scale. 6. All images used are for illustrative purpose only and do not represent the actual size, features, specifications, fittings and furnishings. 7. The developer reserves the right to make revisions/ alterations, at its absolute discretion, without any liability whatsoever.



SOBHA
REALTY