
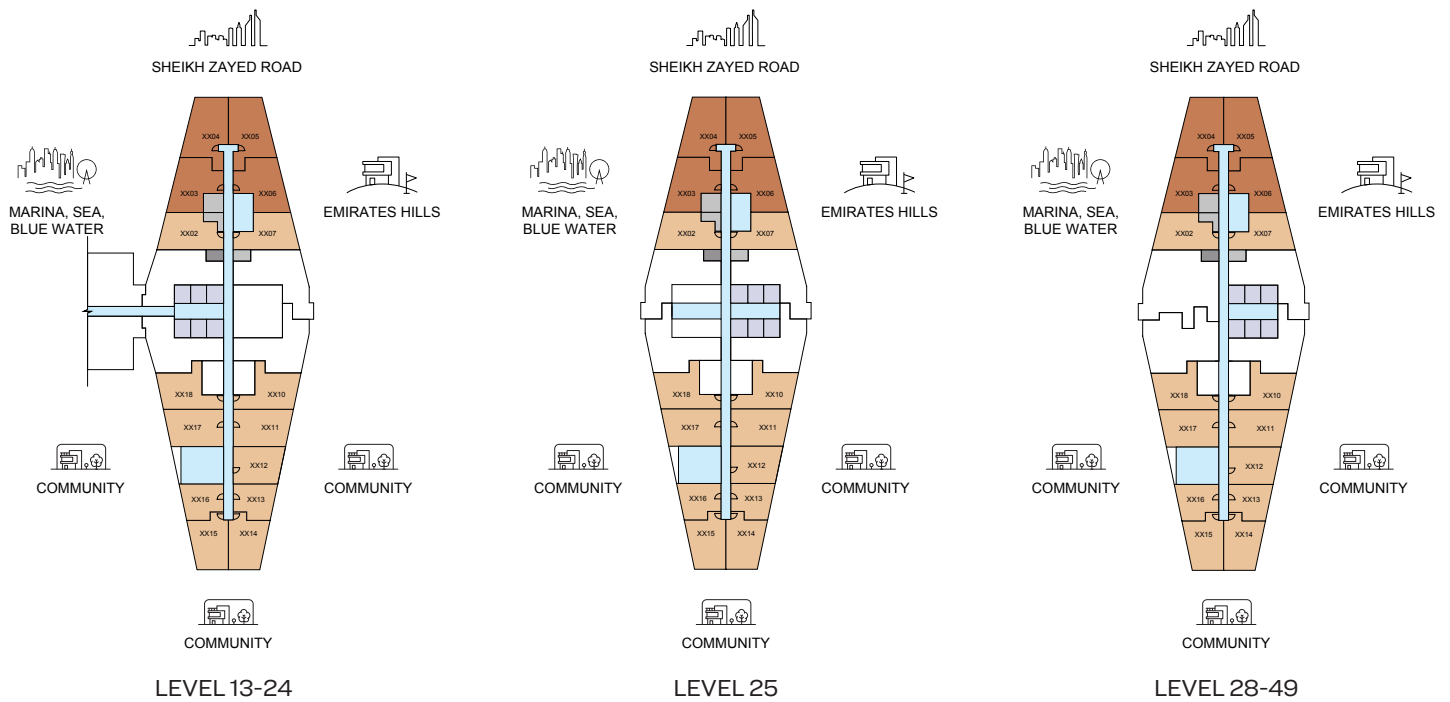


FLOOR AND UNIT PLANS

THE TRANQUIL AT SOBHA CENTRAL


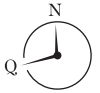


- 1 BED UNIT
- 2 BED UNIT
- CIRCULATION
- SERVICES
- LIFTS
- GARBAGE ROOM

DISCLAIMER: 1. ALL DIMENSIONS ARE IN METRIC, MEASURED TO WALL. 2. ALL DIMENSIONS & DRAWINGS ARE APPROXIMATE. 3. ACTUAL AREA MAY VARY FROM THE STATED AREA. 4. DRAWING ARE NOT TO SCALE. 5. LAYOUT REPRESENTATION AND IMAGES ARE FOR ILLUSTRATIVE PURPOSES ONLY AND MAY NOT REPRESENT THE ACTUAL SIZE, FEATURES, SPECIFICATIONS FOR KITCHEN FIXTURES, APPLIANCES, FITTINGS, FURNITURE OR FURNISHINGS AND FACADE. ACTUAL PRODUCTS AND DETAILS MAY VARY. 6. THE DEVELOPER RESERVES THE RIGHT TO MAKE REVISIONS/ ALTERATIONS, AT ITS ABSOLUTE DISCRETION, WITHOUT PRIOR INTIMATION OR ANY LIABILITY WHATSOEVER.

FLOOR AND UNIT PLANS

THE TRANQUIL AT SOBHA CENTRAL

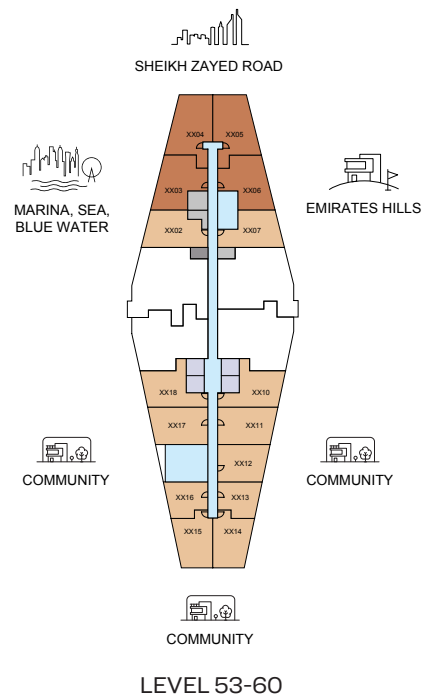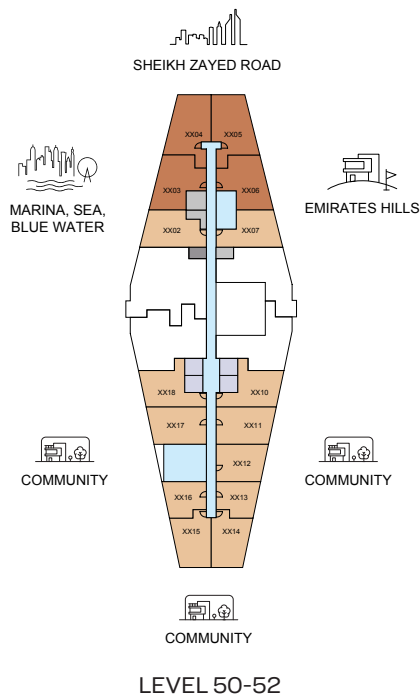

- | | | |
|--|---|--|
| 1 BED UNIT | CIRCULATION | LIFTS |
| 2 BED UNIT | SERVICES | GARBAGE ROOM |

DISCLAIMER: 1. ALL DIMENSIONS ARE IN METRIC, MEASURED TO WALL. 2. ALL DIMENSIONS & DRAWINGS ARE APPROXIMATE. 3. ACTUAL AREA MAY VARY FROM THE STATED AREA. 4. DRAWING ARE NOT TO SCALE. 5. LAYOUT REPRESENTATION AND IMAGES ARE FOR ILLUSTRATIVE PURPOSES ONLY AND MAY NOT REPRESENT THE ACTUAL SIZE, FEATURES, SPECIFICATIONS FOR KITCHEN FIXTURES, APPLIANCES, FITTINGS, FURNITURE OR FURNISHINGS AND FACADE. ACTUAL PRODUCTS AND DETAILS MAY VARY. 6. THE DEVELOPER RESERVES THE RIGHT TO MAKE REVISIONS/ ALTERATIONS, AT ITS ABSOLUTE DISCRETION, WITHOUT PRIOR INTIMATION OR ANY LIABILITY WHATSOEVER.



SOBHA CENTRAL

1

BEDROOM
APARTMENT


TYPE A

(with balcony)


THE TRANQUIL
AT SOBHA CENTRAL

TOTAL SALEABLE AREA

SUITE = 410.97 SQ.FT.
BALCONY = 84.50 SQ.FT.
TOTAL = 495.47 SQ.FT.

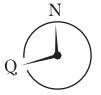

UNIT

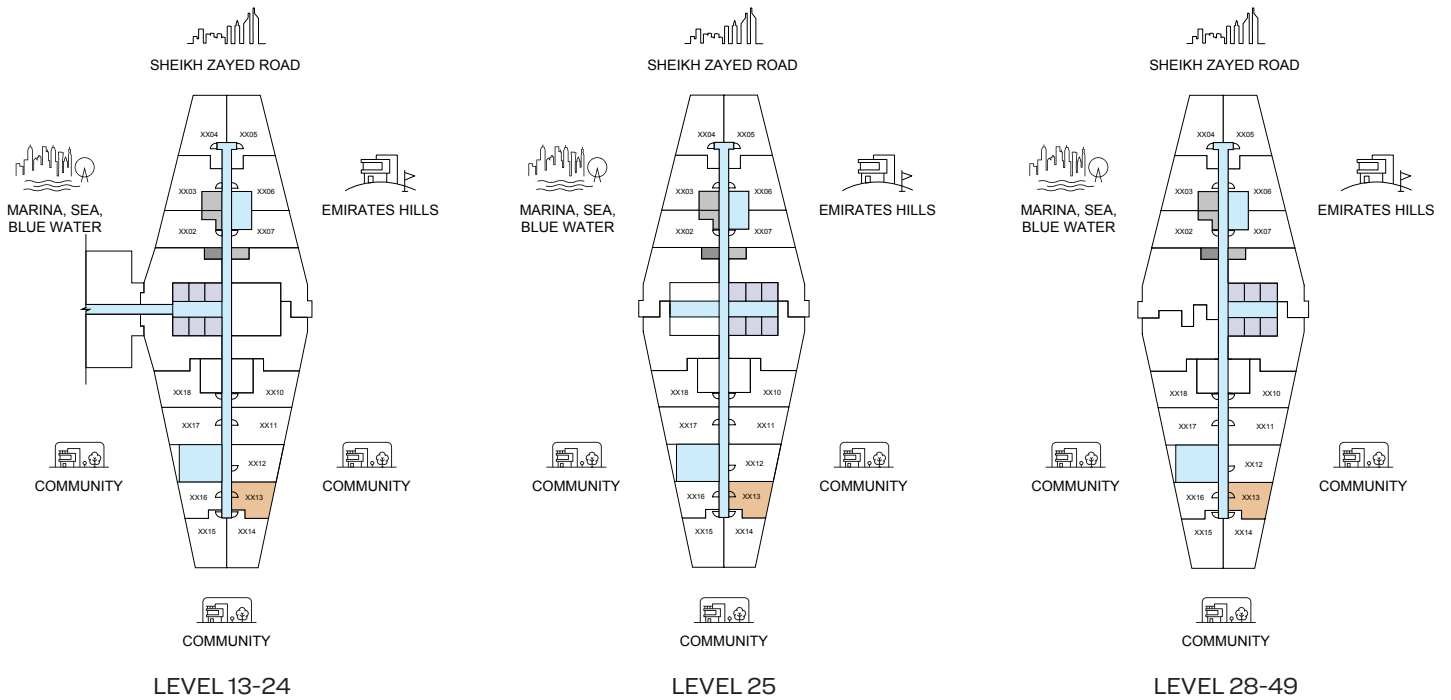

List of unit numbers with this unit plan:

VIEWS

Uptown Dubai, Low-rise villa community

A1313, A1413, A1513, A1613, A1713, A1813, A1913, A2013, A2113, A2213, A2313, A2413, A2513, A2813, A2913, A3013, A3113, A3213, A3313, A3413, A3513, A3613, A3713, A3813, A3913, A4013, A4113, A4213, A4313, A4413, A4513, A4613, A4713, A4813, A4913, A5013, A5113, A5213, A5313, A5413, A5513, A5613, A5713, A5813, A5913, A6013

DISCLAIMER: 1. ALL DIMENSIONS ARE IN METRIC, MEASURED TO WALL. 2. ALL DIMENSIONS & DRAWINGS ARE APPROXIMATE. 3. ACTUAL AREA MAY VARY FROM THE STATED AREA. 4. DRAWING ARE NOT TO SCALE. 5. LAYOUT REPRESENTATION AND IMAGES ARE FOR ILLUSTRATIVE PURPOSES ONLY AND MAY NOT REPRESENT THE ACTUAL SIZE, FEATURES, SPECIFICATIONS FOR KITCHEN FIXTURES, APPLIANCES, FITTINGS, FURNITURE OR FURNISHINGS AND FACADE. ACTUAL PRODUCTS AND DETAILS MAY VARY. 6. THE DEVELOPER RESERVES THE RIGHT TO MAKE REVISIONS/ ALTERATIONS, AT ITS ABSOLUTE DISCRETION, WITHOUT PRIOR INTIMATION OR ANY LIABILITY WHATSOEVER.



SOBHA CENTRAL

1

BEDROOM
APARTMENT


TYPE A

(with balcony)



THE TRANQUIL
AT SOBHA CENTRAL

TOTAL SALEABLE AREA

SUITE = 410.97 SQ.FT.
BALCONY = 84.50 SQ.FT.
TOTAL = 495.47 SQ.FT.

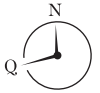

UNIT

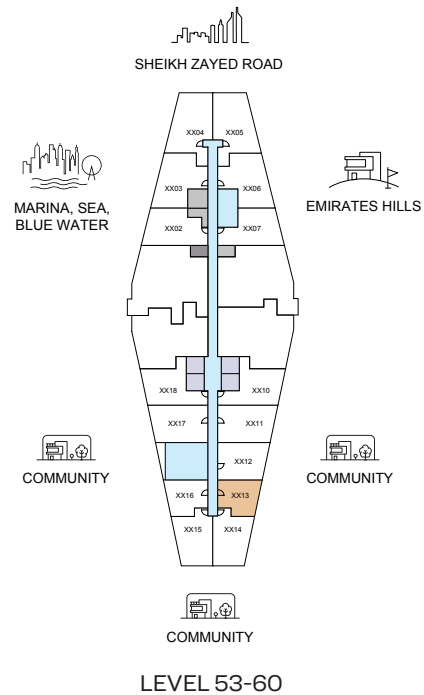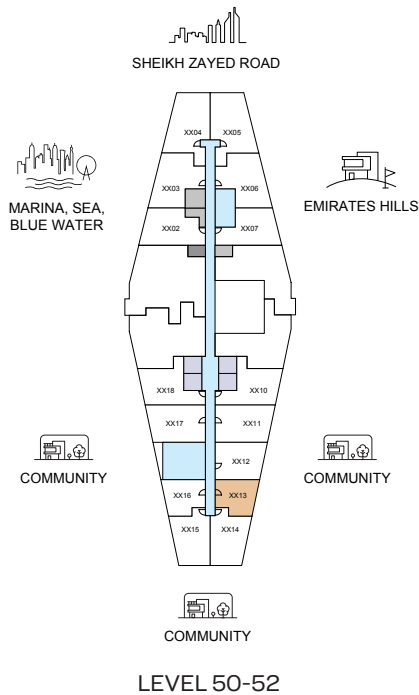

List of unit numbers with this unit plan:

VIEWS

Uptown Dubai, Low-rise villa community

A1313, A1413, A1513, A1613, A1713, A1813, A1913, A2013, A2113, A2213, A2313, A2413, A2513, A2613, A2713, A2813, A2913, A3013, A3113, A3213, A3313, A3413, A3513, A3613, A3713, A3813, A3913, A4013, A4113, A4213, A4313, A4413, A4513, A4613, A4713, A4813, A4913, A5013, A5113, A5213, A5313, A5413, A5513, A5613, A5713, A5813, A5913, A6013

DISCLAIMER: 1. ALL DIMENSIONS ARE IN METRIC, MEASURED TO WALL. 2. ALL DIMENSIONS & DRAWINGS ARE APPROXIMATE. 3. ACTUAL AREA MAY VARY FROM THE STATED AREA. 4. DRAWING ARE NOT TO SCALE. 5. LAYOUT REPRESENTATION AND IMAGES ARE FOR ILLUSTRATIVE PURPOSES ONLY AND MAY NOT REPRESENT THE ACTUAL SIZE, FEATURES, SPECIFICATIONS FOR KITCHEN FIXTURES, APPLIANCES, FITTINGS, FURNITURE OR FURNISHINGS AND FACADE. ACTUAL PRODUCTS AND DETAILS MAY VARY. 6. THE DEVELOPER RESERVES THE RIGHT TO MAKE REVISIONS/ ALTERATIONS, AT ITS ABSOLUTE DISCRETION, WITHOUT PRIOR INTIMATION OR ANY LIABILITY WHATSOEVER.



SOBHA CENTRAL

1

BEDROOM
APARTMENT

TYPE A
(with balcony)

THE TRANQUIL
AT SOBHA CENTRAL

TOTAL SALEABLE AREA
SUITE = 410.97 SQ.FT.
BALCONY = 84.50 SQ.FT.
TOTAL = 495.47 SQ.FT.



List of unit numbers with this unit plan:

VIEWS

Uptown Dubai, Low-rise villa community

A1313, A1413, A1513, A1613, A1713, A1813, A1913, A2013, A2113, A2213, A2313, A2413, A2513, A2813, A2913, A3013, A3113, A3213, A3313, A3413, A3513, A3613, A3713, A3813, A3913, A4013, A4113, A4213, A4313, A4413, A4513, A4613, A4713, A4813, A4913, A5013, A5113, A5213, A5313, A5413, A5513, A5613, A5713, A5813, A5913, A6013

DISCLAIMER: 1. ALL DIMENSIONS ARE IN METRIC, MEASURED TO WALL. 2. ALL DIMENSIONS & DRAWINGS ARE APPROXIMATE. 3. ACTUAL AREA MAY VARY FROM THE STATED AREA. 4. DRAWING ARE NOT TO SCALE. 5. LAYOUT REPRESENTATION AND IMAGES ARE FOR ILLUSTRATIVE PURPOSES ONLY AND MAY NOT REPRESENT THE ACTUAL SIZE, FEATURES, SPECIFICATIONS FOR KITCHEN FIXTURES, APPLIANCES, FITTINGS, FURNITURE OR FURNISHINGS AND FACADE. ACTUAL PRODUCTS AND DETAILS MAY VARY. 6. THE DEVELOPER RESERVES THE RIGHT TO MAKE REVISIONS/ ALTERATIONS, AT ITS ABSOLUTE DISCRETION, WITHOUT PRIOR INTIMATION OR ANY LIABILITY WHATSOEVER.




SOBHA CENTRAL

1


BEDROOM
APARTMENT
TYPE A - VARIANT 1
(with balcony)

THE TRANQUIL
AT SOBHA CENTRAL

TOTAL SALEABLE AREA
SUITE = 429.59 SQ.FT.
BALCONY = 87.83 SQ.FT.
TOTAL = 517.42 SQ.FT.

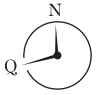

UNIT

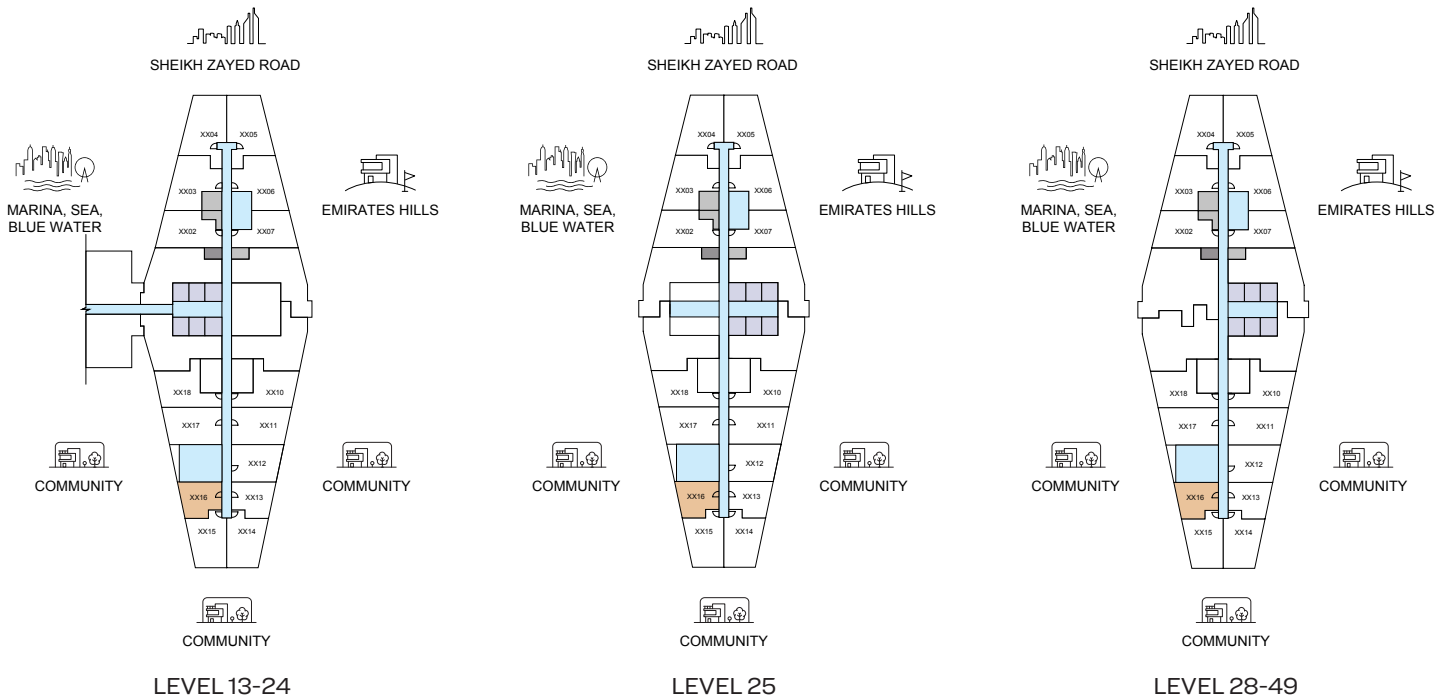

List of unit numbers with this unit plan:

VIEWS

Amenities, Community

A1316, A1416, A1516, A1616, A1716, A1816, A1916, A2016, A2116, A2216, A2316

Community

A2416, A2516, A2816, A2916, A3016, A3116, A3216, A3316, A3416, A3516, A3616, A3716, A3816, A3916, A4016, A4116, A4216, A4316, A4416, A4516, A4616, A4716, A4816, A4916, A5016, A5116, A5216, A5316, A5416, A5516, A5616, A5716, A5816, A5916, A6016

DISCLAIMER: 1. ALL DIMENSIONS ARE IN METRIC, MEASURED TO WALL. 2. ALL DIMENSIONS & DRAWINGS ARE APPROXIMATE. 3. ACTUAL AREA MAY VARY FROM THE STATED AREA. 4. DRAWING ARE NOT TO SCALE. 5. LAYOUT REPRESENTATION AND IMAGES ARE FOR ILLUSTRATIVE PURPOSES ONLY AND MAY NOT REPRESENT THE ACTUAL SIZE, FEATURES, SPECIFICATIONS FOR KITCHEN FIXTURES, APPLIANCES, FITTINGS, FURNITURE OR FURNISHINGS AND FACADE. ACTUAL PRODUCTS AND DETAILS MAY VARY. 6. THE DEVELOPER RESERVES THE RIGHT TO MAKE REVISIONS/ ALTERATIONS, AT ITS ABSOLUTE DISCRETION, WITHOUT PRIOR INTIMATION OR ANY LIABILITY WHATSOEVER.



SOBHA CENTRAL


1

BEDROOM
APARTMENT
TYPE A - VARIANT 1
(with balcony)



THE TRANQUIL
AT SOBHA CENTRAL

TOTAL SALEABLE AREA

SUITE = 429.59 SQ.FT.
BALCONY = 87.83 SQ.FT.
TOTAL = 517.42 SQ.FT.

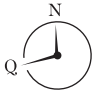

UNIT

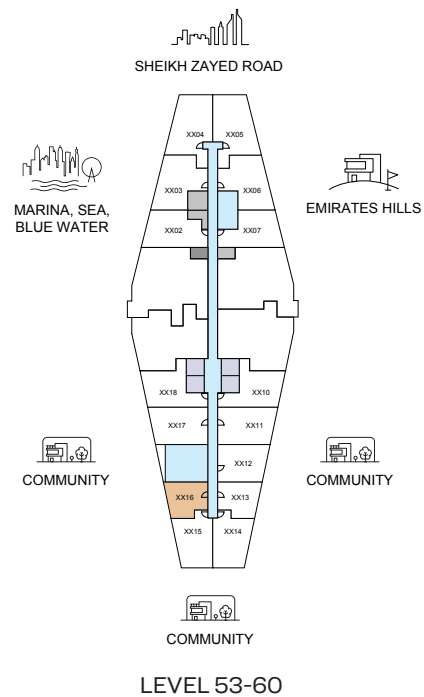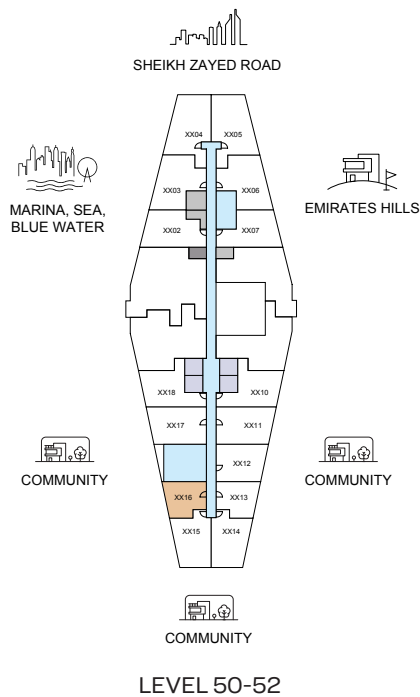

List of unit numbers with this unit plan:

VIEWS

Amenities, Community

A1316, A1416, A1516, A1616, A1716, A1816, A1916, A2016, A2116, A2216, A2316

Community

A2416, A2516, A2816, A2916, A3016, A3116, A3216, A3316, A3416, A3516, A3616, A3716, A3816, A3916, A4016, A4116, A4216, A4316, A4416, A4516, A4616, A4716, A4816, A4916, A5016, A5116, A5216, A5316, A5416, A5516, A5616, A5716, A5816, A5916, A6016

DISCLAIMER: 1. ALL DIMENSIONS ARE IN METRIC, MEASURED TO WALL. 2. ALL DIMENSIONS & DRAWINGS ARE APPROXIMATE. 3. ACTUAL AREA MAY VARY FROM THE STATED AREA. 4. DRAWING ARE NOT TO SCALE. 5. LAYOUT REPRESENTATION AND IMAGES ARE FOR ILLUSTRATIVE PURPOSES ONLY AND MAY NOT REPRESENT THE ACTUAL SIZE, FEATURES, SPECIFICATIONS FOR KITCHEN FIXTURES, APPLIANCES, FITTINGS, FURNITURE OR FURNISHINGS AND FACADE. ACTUAL PRODUCTS AND DETAILS MAY VARY. 6. THE DEVELOPER RESERVES THE RIGHT TO MAKE REVISIONS/ ALTERATIONS, AT ITS ABSOLUTE DISCRETION, WITHOUT PRIOR INTIMATION OR ANY LIABILITY WHATSOEVER.



SOBHA CENTRAL

1

BEDROOM
APARTMENT
TYPE A - VARIANT 1
(with balcony)

THE TRANQUIL
AT SOBHA CENTRAL

TOTAL SALEABLE AREA
SUITE = 429.59 SQ.FT.
BALCONY = 87.83 SQ.FT.
TOTAL = 517.42 SQ.FT.



List of unit numbers with this unit plan:

VIEWS

Amenities, Community

A1316, A1416, A1516, A1616, A1716, A1816, A1916, A2016, A2116, A2216, A2316

Community

A2416, A2516, A2816, A2916, A3016, A3116, A3216, A3316, A3416, A3516, A3616, A3716, A3816, A3916, A4016, A4116, A4216, A4316, A4416, A4516, A4616, A4716, A4816, A4916, A5016, A5116, A5216, A5316, A5416, A5516, A5616, A5716, A5816, A5916, A6016

DISCLAIMER: 1. ALL DIMENSIONS ARE IN METRIC, MEASURED TO WALL. 2. ALL DIMENSIONS & DRAWINGS ARE APPROXIMATE. 3. ACTUAL AREA MAY VARY FROM THE STATED AREA. 4. DRAWING ARE NOT TO SCALE. 5. LAYOUT REPRESENTATION AND IMAGES ARE FOR ILLUSTRATIVE PURPOSES ONLY AND MAY NOT REPRESENT THE ACTUAL SIZE, FEATURES, SPECIFICATIONS FOR KITCHEN FIXTURES, APPLIANCES, FITTINGS, FURNITURE OR FURNISHINGS AND FACADE. ACTUAL PRODUCTS AND DETAILS MAY VARY. 6. THE DEVELOPER RESERVES THE RIGHT TO MAKE REVISIONS/ ALTERATIONS, AT ITS ABSOLUTE DISCRETION, WITHOUT PRIOR INTIMATION OR ANY LIABILITY WHATSOEVER.



SOBHA CENTRAL

1

BEDROOM
APARTMENT

TYPE B


(with powder room + balcony)




THE TRANQUIL
AT SOBHA CENTRAL

TOTAL SALEABLE AREA

SUITE = 537.76 SQ.FT.
BALCONY = 106.99 SQ.FT.
TOTAL = 644.75 SQ.FT.

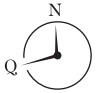

UNIT

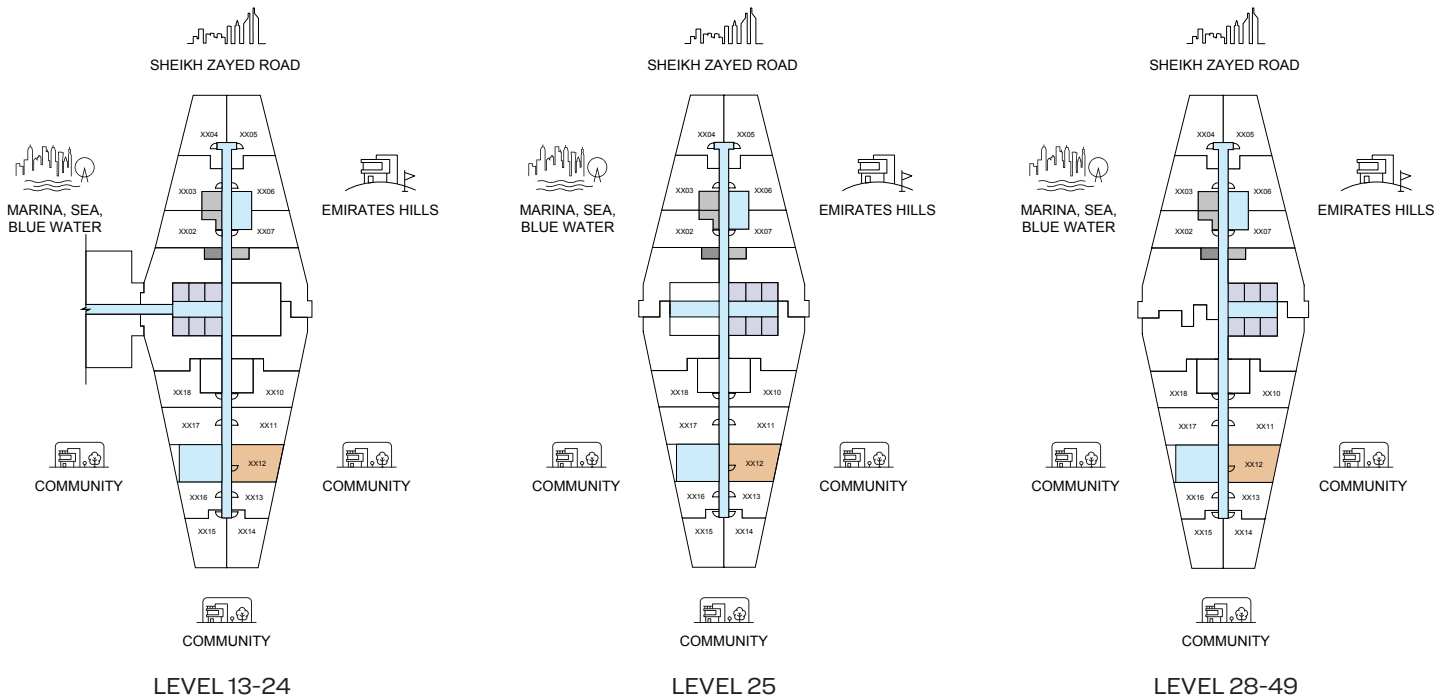

List of unit numbers with this unit plan:

VIEWS

Uptown Dubai, Low-rise villa community

A1312, A1412, A1512, A1612, A1712, A1812, A1912, A2012, A2112, A2212, A2312, A2412, A2512, A2612, A2712, A2812, A2912, A3012, A3112, A3212, A3312, A3412, A3512, A3612, A3712, A3812, A3912, A4012, A4112, A4212, A4312, A4412, A4512, A4612, A4712, A4812, A4912, A5012, A5112, A5212, A5312, A5412, A5512, A5612, A5712, A5812, A5912, A6012

DISCLAIMER: 1. ALL DIMENSIONS ARE IN METRIC, MEASURED TO WALL. 2. ALL DIMENSIONS & DRAWINGS ARE APPROXIMATE. 3. ACTUAL AREA MAY VARY FROM THE STATED AREA. 4. DRAWING ARE NOT TO SCALE. 5. LAYOUT REPRESENTATION AND IMAGES ARE FOR ILLUSTRATIVE PURPOSES ONLY AND MAY NOT REPRESENT THE ACTUAL SIZE, FEATURES, SPECIFICATIONS FOR KITCHEN FIXTURES, APPLIANCES, FITTINGS, FURNITURE OR FURNISHINGS AND FACADE. ACTUAL PRODUCTS AND DETAILS MAY VARY. 6. THE DEVELOPER RESERVES THE RIGHT TO MAKE REVISIONS/ ALTERATIONS, AT ITS ABSOLUTE DISCRETION, WITHOUT PRIOR INTIMATION OR ANY LIABILITY WHATSOEVER.



SOBHA CENTRAL

1

BEDROOM
APARTMENT

TYPE B

(with powder room + balcony)




THE TRANQUIL
AT SOBHA CENTRAL

TOTAL SALEABLE AREA



SUITE = 537.76 SQ.FT.

BALCONY = 106.99 SQ.FT.

TOTAL = 644.75 SQ.FT.

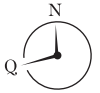

UNIT

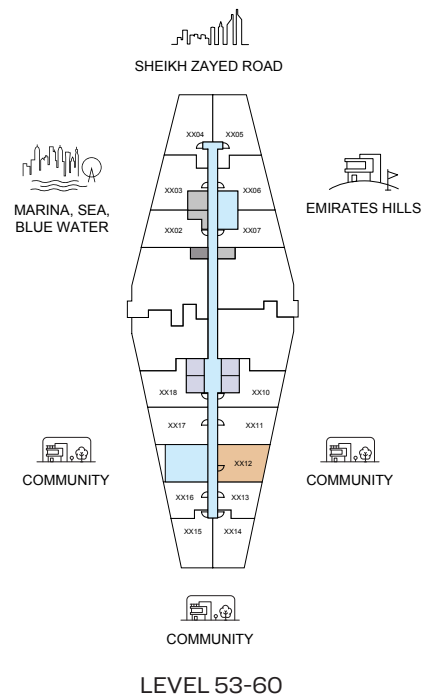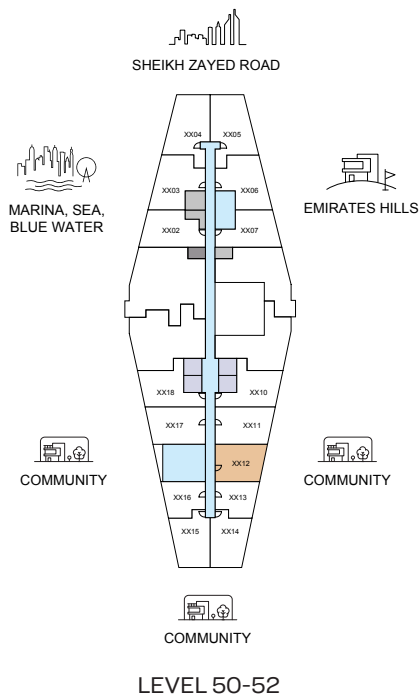

List of unit numbers with this unit plan:

VIEWS

Uptown Dubai, Low-rise villa community

A1312, A1412, A1512, A1612, A1712, A1812, A1912, A2012, A2112, A2212, A2312, A2412, A2512, A2812, A2912, A3012, A3112, A3212, A3312, A3412, A3512, A3612, A3712, A3812, A3912, A4012, A4112, A4212, A4312, A4412, A4512, A4612, A4712, A4812, A4912, A5012, A5112, A5212, A5312, A5412, A5512, A5612, A5712, A5812, A5912, A6012

DISCLAIMER: 1. ALL DIMENSIONS ARE IN METRIC, MEASURED TO WALL. 2. ALL DIMENSIONS & DRAWINGS ARE APPROXIMATE. 3. ACTUAL AREA MAY VARY FROM THE STATED AREA. 4. DRAWING ARE NOT TO SCALE. 5. LAYOUT REPRESENTATION AND IMAGES ARE FOR ILLUSTRATIVE PURPOSES ONLY AND MAY NOT REPRESENT THE ACTUAL SIZE, FEATURES, SPECIFICATIONS FOR KITCHEN FIXTURES, APPLIANCES, FITTINGS, FURNITURE OR FURNISHINGS AND FACADE. ACTUAL PRODUCTS AND DETAILS MAY VARY. 6. THE DEVELOPER RESERVES THE RIGHT TO MAKE REVISIONS/ ALTERATIONS, AT ITS ABSOLUTE DISCRETION, WITHOUT PRIOR INTIMATION OR ANY LIABILITY WHATSOEVER.



SOBHA CENTRAL

1

BEDROOM
APARTMENT

TYPE B

(with powder room + balcony)



THE TRANQUIL
AT SOBHA CENTRAL

TOTAL SALEABLE AREA

SUITE = 537.76 SQ.FT.

BALCONY = 106.99 SQ.FT.

TOTAL = 644.75 SQ.FT.



List of unit numbers with this unit plan:

VIEWS

Uptown Dubai, Low-rise villa community

A1312, A1412, A1512, A1612, A1712, A1812, A1912, A2012, A2112, A2212, A2312, A2412, A2512, A2812, A2912, A3012, A3112, A3212, A3312, A3412, A3512, A3612, A3712, A3812, A3912, A4012, A4112, A4212, A4312, A4412, A4512, A4612, A4712, A4812, A4912, A5012, A5112, A5212, A5312, A5412, A5512, A5612, A5712, A5812, A5912, A6012

DISCLAIMER: 1. ALL DIMENSIONS ARE IN METRIC, MEASURED TO WALL. 2. ALL DIMENSIONS & DRAWINGS ARE APPROXIMATE. 3. ACTUAL AREA MAY VARY FROM THE STATED AREA. 4. DRAWING ARE NOT TO SCALE. 5. LAYOUT REPRESENTATION AND IMAGES ARE FOR ILLUSTRATIVE PURPOSES ONLY AND MAY NOT REPRESENT THE ACTUAL SIZE, FEATURES, SPECIFICATIONS FOR KITCHEN FIXTURES, APPLIANCES, FITTINGS, FURNITURE OR FURNISHINGS AND FACADE. ACTUAL PRODUCTS AND DETAILS MAY VARY. 6. THE DEVELOPER RESERVES THE RIGHT TO MAKE REVISIONS/ ALTERATIONS, AT ITS ABSOLUTE DISCRETION, WITHOUT PRIOR INTIMATION OR ANY LIABILITY WHATSOEVER.



SOBHA CENTRAL

1

BEDROOM
APARTMENT


TYPE C

(with balcony)


THE TRANQUIL
AT SOBHA CENTRAL

TOTAL SALEABLE AREA

SUITE = 595.57 SQ.FT.
BALCONY = 90.20 SQ.FT.
TOTAL = 685.77 SQ.FT.

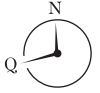

UNIT

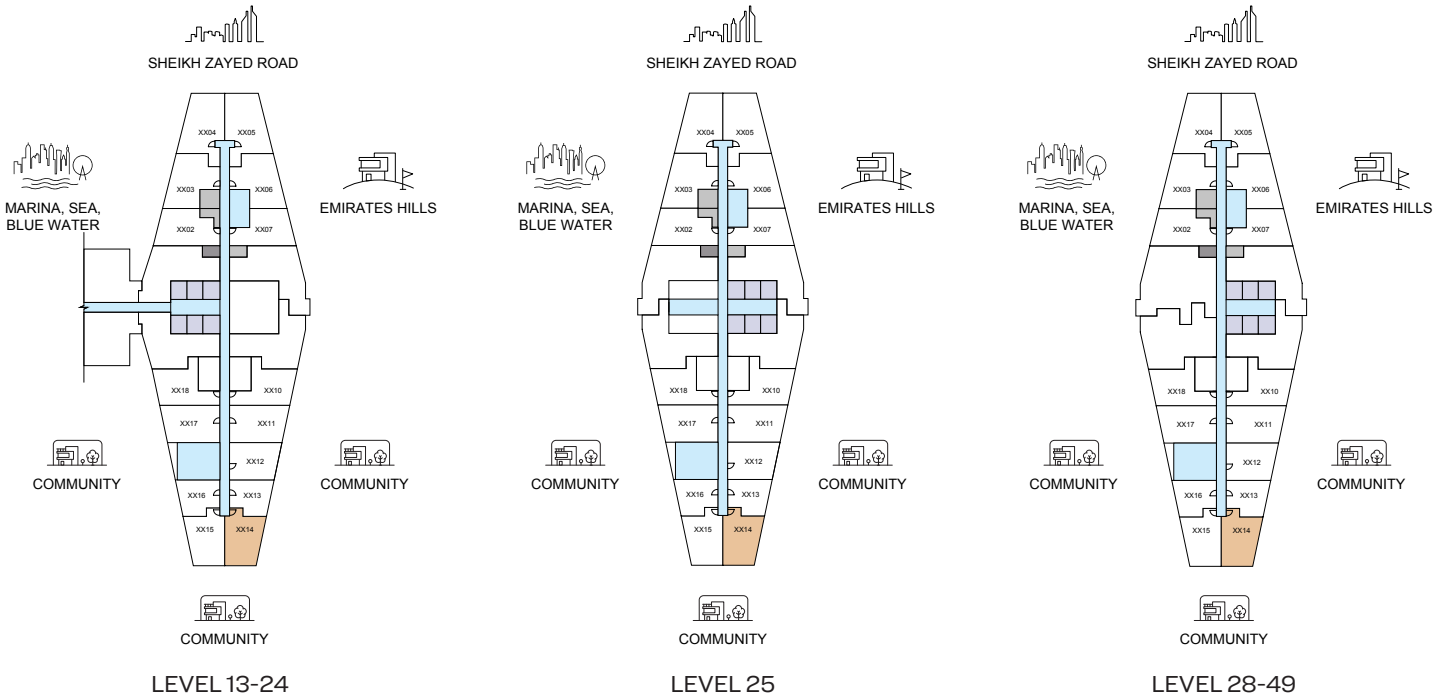

List of unit numbers with this unit plan:

VIEWS

120 degree view, Community, Uptown Dubai, Low-rise communities

A1314, A1414, A1514, A1614, A1714, A1814, A1914, A2014, A2114, A2214, A2314, A2414, A2514, A2814, A2914, A3014, A3114, A3214, A3314, A3414, A3514, A3614, A3714, A3814, A3914, A4014, A4114, A4214, A4314, A4414, A4514, A4614, A4714, A4814, A4914, A5014, A5114, A5214, A5314, A5414, A5514, A5614, A5714, A5814, A5914, A6014

DISCLAIMER: 1. ALL DIMENSIONS ARE IN METRIC, MEASURED TO WALL. 2. ALL DIMENSIONS & DRAWINGS ARE APPROXIMATE. 3. ACTUAL AREA MAY VARY FROM THE STATED AREA. 4. DRAWING ARE NOT TO SCALE. 5. LAYOUT REPRESENTATION AND IMAGES ARE FOR ILLUSTRATIVE PURPOSES ONLY AND MAY NOT REPRESENT THE ACTUAL SIZE, FEATURES, SPECIFICATIONS FOR KITCHEN FIXTURES, APPLIANCES, FITTINGS, FURNITURE OR FURNISHINGS AND FACADE. ACTUAL PRODUCTS AND DETAILS MAY VARY. 6. THE DEVELOPER RESERVES THE RIGHT TO MAKE REVISIONS/ ALTERATIONS, AT ITS ABSOLUTE DISCRETION, WITHOUT PRIOR INTIMATION OR ANY LIABILITY WHATSOEVER.



SOBHA CENTRAL

1

BEDROOM
APARTMENT


TYPE C

(with balcony)



THE TRANQUIL
AT SOBHA CENTRAL

TOTAL SALEABLE AREA

SUITE = 595.57 SQ.FT.
BALCONY = 90.20 SQ.FT.
TOTAL = 685.77 SQ.FT.

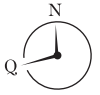

UNIT

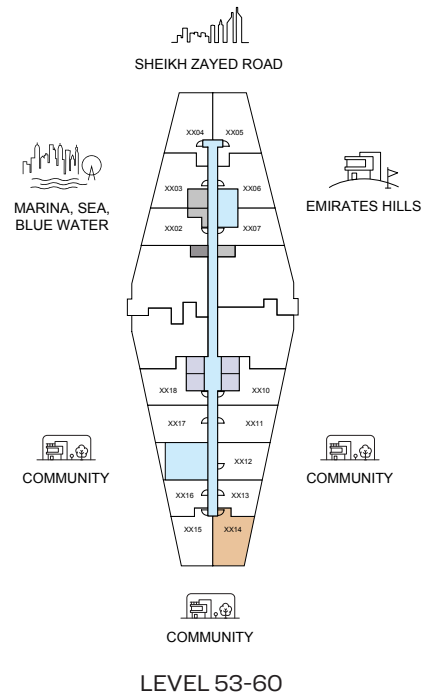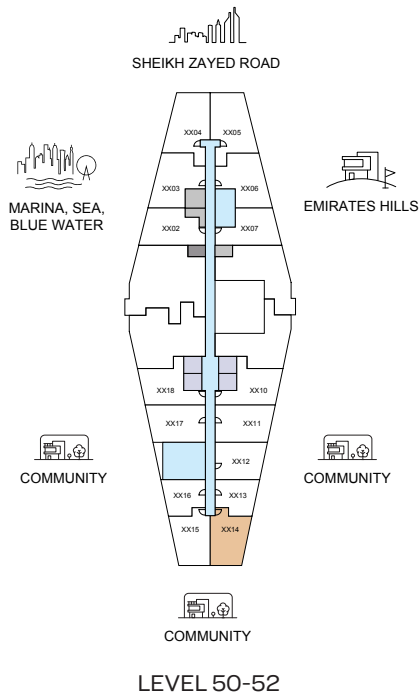

List of unit numbers with this unit plan:

VIEWS

120 degree view, Community, Uptown Dubai, Low-rise communities

A1314, A1414, A1514, A1614, A1714, A1814, A1914, A2014, A2114, A2214, A2314, A2414, A2514, A2814, A2914, A3014, A3114, A3214, A3314, A3414, A3514, A3614, A3714, A3814, A3914, A4014, A4114, A4214, A4314, A4414, A4514, A4614, A4714, A4814, A4914, A5014, A5114, A5214, A5314, A5414, A5514, A5614, A5714, A5814, A5914, A6014

DISCLAIMER: 1. ALL DIMENSIONS ARE IN METRIC, MEASURED TO WALL. 2. ALL DIMENSIONS & DRAWINGS ARE APPROXIMATE. 3. ACTUAL AREA MAY VARY FROM THE STATED AREA. 4. DRAWING ARE NOT TO SCALE. 5. LAYOUT REPRESENTATION AND IMAGES ARE FOR ILLUSTRATIVE PURPOSES ONLY AND MAY NOT REPRESENT THE ACTUAL SIZE, FEATURES, SPECIFICATIONS FOR KITCHEN FIXTURES, APPLIANCES, FITTINGS, FURNITURE OR FURNISHINGS AND FACADE. ACTUAL PRODUCTS AND DETAILS MAY VARY. 6. THE DEVELOPER RESERVES THE RIGHT TO MAKE REVISIONS/ ALTERATIONS, AT ITS ABSOLUTE DISCRETION, WITHOUT PRIOR INTIMATION OR ANY LIABILITY WHATSOEVER.



SOBHA CENTRAL

1

BEDROOM
APARTMENT

TYPE C
(with balcony)

THE TRANQUIL
AT SOBHA CENTRAL

TOTAL SALEABLE AREA
SUITE = 595.57 SQ.FT.
BALCONY = 90.20 SQ.FT.
TOTAL = 685.77 SQ.FT.



List of unit numbers with this unit plan:

VIEWS

120 degree view, Community, Uptown Dubai, Low-rise communities

A1314, A1414, A1514, A1614, A1714, A1814, A1914, A2014, A2114, A2214, A2314, A2414, A2514, A2814, A2914, A3014, A3114, A3214, A3314, A3414, A3514, A3614, A3714, A3814, A3914, A4014, A4114, A4214, A4314, A4414, A4514, A4614, A4714, A4814, A4914, A5014, A5114, A5214, A5314, A5414, A5514, A5614, A5714, A5814, A5914, A6014

DISCLAIMER: 1. ALL DIMENSIONS ARE IN METRIC, MEASURED TO WALL. 2. ALL DIMENSIONS & DRAWINGS ARE APPROXIMATE. 3. ACTUAL AREA MAY VARY FROM THE STATED AREA. 4. DRAWING ARE NOT TO SCALE. 5. LAYOUT REPRESENTATION AND IMAGES ARE FOR ILLUSTRATIVE PURPOSES ONLY AND MAY NOT REPRESENT THE ACTUAL SIZE, FEATURES, SPECIFICATIONS FOR KITCHEN FIXTURES, APPLIANCES, FITTINGS, FURNITURE OR FURNISHINGS AND FACADE. ACTUAL PRODUCTS AND DETAILS MAY VARY. 6. THE DEVELOPER RESERVES THE RIGHT TO MAKE REVISIONS/ ALTERATIONS, AT ITS ABSOLUTE DISCRETION, WITHOUT PRIOR INTIMATION OR ANY LIABILITY WHATSOEVER.




SOBHA CENTRAL

1


BEDROOM
APARTMENT
TYPE C - VARIANT 1
(with balcony)

THE TRANQUIL
AT SOBHA CENTRAL

TOTAL SALEABLE AREA
SUITE = 595.46 SQ.FT.
BALCONY = 90.20 SQ.FT.
TOTAL = 685.66 SQ.FT.

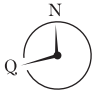

UNIT

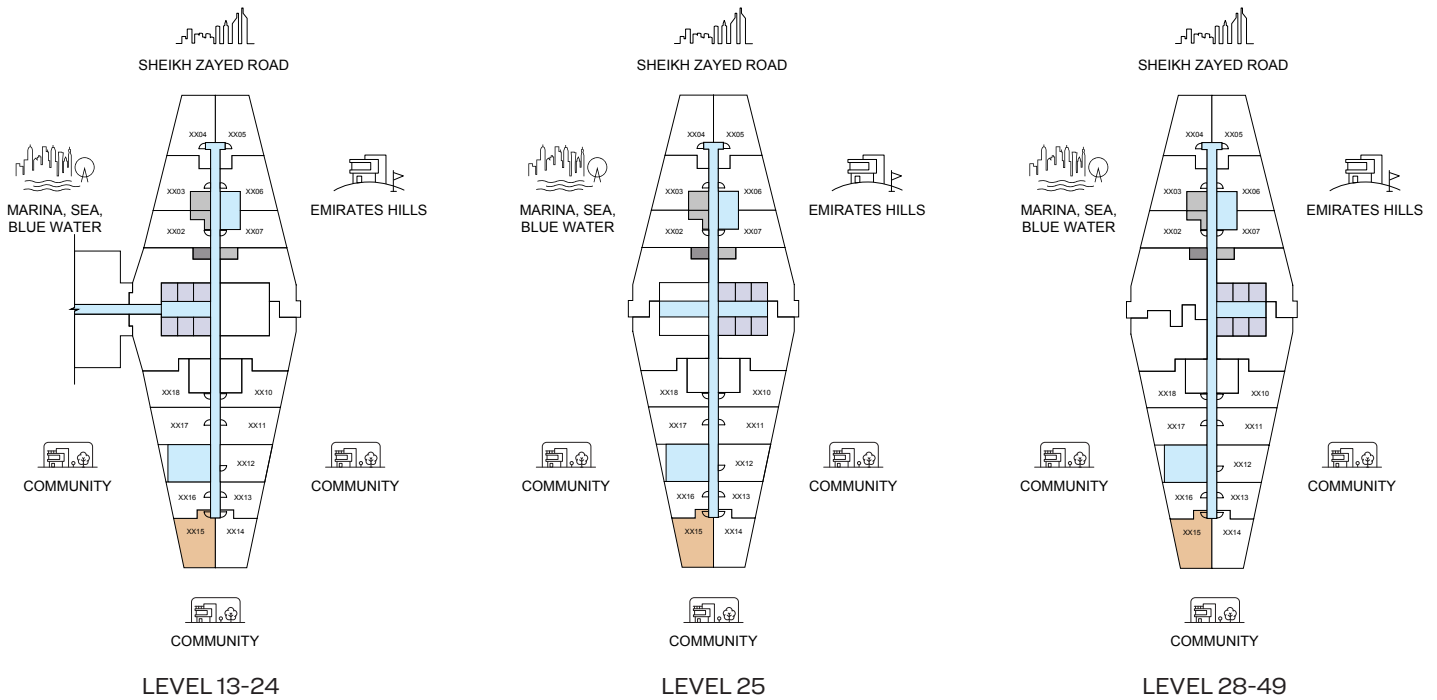

List of unit numbers with this unit plan:

VIEWS

120 degree view, Amenities, Community, Low-rise community

A1315, A1415, A1515, A1615, A1715, A1815, A1915, A2015, A2115, A2215, A2315

120 degree view, Community, Low-rise community

A2415, A2515, A2815, A2915, A3015, A3115, A3215, A3315, A3415, A3515, A3615, A3715, A3815, A3915, A4015, A4115, A4215, A4315, A4415, A4515, A4615, A4715, A4815, A4915, A5015, A5115, A5215, A5315, A5415, A5515, A5615, A5715, A5815, A5915, A6015

DISCLAIMER: 1. ALL DIMENSIONS ARE IN METRIC, MEASURED TO WALL. 2. ALL DIMENSIONS & DRAWINGS ARE APPROXIMATE. 3. ACTUAL AREA MAY VARY FROM THE STATED AREA. 4. DRAWING ARE NOT TO SCALE. 5. LAYOUT REPRESENTATION AND IMAGES ARE FOR ILLUSTRATIVE PURPOSES ONLY AND MAY NOT REPRESENT THE ACTUAL SIZE, FEATURES, SPECIFICATIONS FOR KITCHEN FIXTURES, APPLIANCES, FITTINGS, FURNITURE OR FURNISHINGS AND FACADE. ACTUAL PRODUCTS AND DETAILS MAY VARY. 6. THE DEVELOPER RESERVES THE RIGHT TO MAKE REVISIONS/ ALTERATIONS, AT ITS ABSOLUTE DISCRETION, WITHOUT PRIOR INTIMATION OR ANY LIABILITY WHATSOEVER.




SOBHA CENTRAL

1



BEDROOM
APARTMENT
TYPE C - VARIANT 1
(with balcony)

THE TRANQUIL
AT SOBHA CENTRAL

TOTAL SALEABLE AREA
SUITE = 595.46 SQ.FT.
BALCONY = 90.20 SQ.FT.
TOTAL = 685.66 SQ.FT.

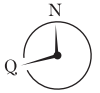

UNIT

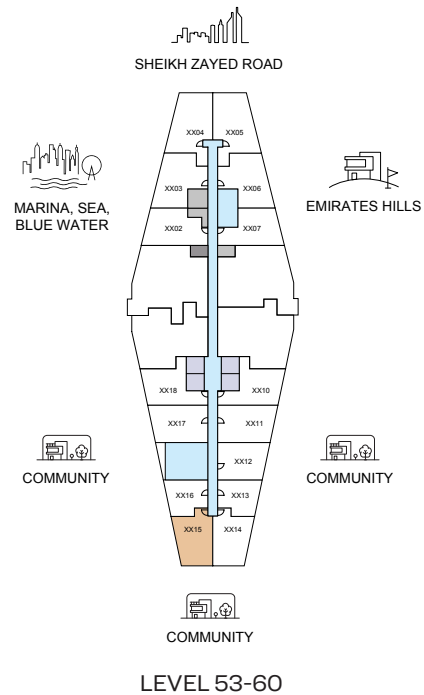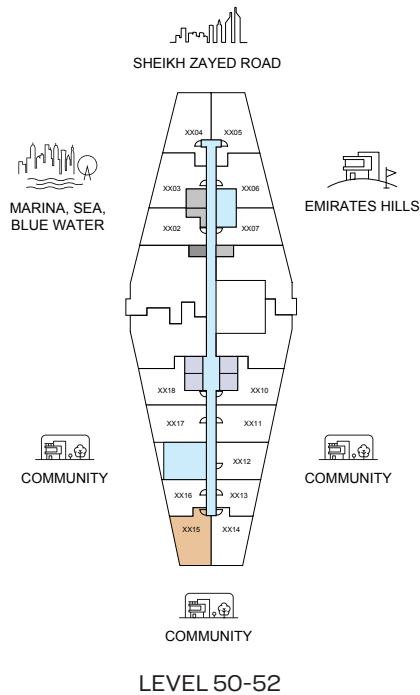

List of unit numbers with this unit plan:

VIEWS

120 degree view, Amenities, Community, Low-rise community

A1315, A1415, A1515, A1615, A1715, A1815, A1915, A2015, A2115, A2215, A2315

120 degree view, Community, Low-rise community

A2415, A2515, A2815, A2915, A3015, A3115, A3215, A3315, A3415, A3515, A3615, A3715, A3815, A3915, A4015, A4115, A4215, A4315, A4415, A4515, A4615, A4715, A4815, A4915, A5015, A5115, A5215, A5315, A5415, A5515, A5615, A5715, A5815, A5915, A6015

DISCLAIMER: 1. ALL DIMENSIONS ARE IN METRIC, MEASURED TO WALL. 2. ALL DIMENSIONS & DRAWINGS ARE APPROXIMATE. 3. ACTUAL AREA MAY VARY FROM THE STATED AREA. 4. DRAWING ARE NOT TO SCALE. 5. LAYOUT REPRESENTATION AND IMAGES ARE FOR ILLUSTRATIVE PURPOSES ONLY AND MAY NOT REPRESENT THE ACTUAL SIZE, FEATURES, SPECIFICATIONS FOR KITCHEN FIXTURES, APPLIANCES, FITTINGS, FURNITURE OR FURNISHINGS AND FACADE. ACTUAL PRODUCTS AND DETAILS MAY VARY. 6. THE DEVELOPER RESERVES THE RIGHT TO MAKE REVISIONS/ ALTERATIONS, AT ITS ABSOLUTE DISCRETION, WITHOUT PRIOR INTIMATION OR ANY LIABILITY WHATSOEVER.



SOBHA CENTRAL

1

BEDROOM
APARTMENT
TYPE C - VARIANT 1
(with balcony)

THE TRANQUIL
AT SOBHA CENTRAL

TOTAL SALEABLE AREA
SUITE = 595.46 SQ.FT.
BALCONY = 90.20 SQ.FT.
TOTAL = 685.66 SQ.FT.



List of unit numbers with this unit plan:

VIEWS

120 degree view, Amenities, Community, Low-rise community

A1315, A1415, A1515, A1615, A1715, A1815, A1915, A2015, A2115, A2215, A2315

120 degree view, Community, Low-rise community

A2415, A2515, A2815, A2915, A3015, A3115, A3215, A3315, A3415, A3515, A3615, A3715, A3815, A3915, A4015, A4115, A4215, A4315, A4415, A4515, A4615, A4715, A4815, A4915, A5015, A5115, A5215, A5315, A5415, A5515, A5615, A5715, A5815, A5915, A6015

DISCLAIMER: 1. ALL DIMENSIONS ARE IN METRIC, MEASURED TO WALL. 2. ALL DIMENSIONS & DRAWINGS ARE APPROXIMATE. 3. ACTUAL AREA MAY VARY FROM THE STATED AREA. 4. DRAWING ARE NOT TO SCALE. 5. LAYOUT REPRESENTATION AND IMAGES ARE FOR ILLUSTRATIVE PURPOSES ONLY AND MAY NOT REPRESENT THE ACTUAL SIZE, FEATURES, SPECIFICATIONS FOR KITCHEN FIXTURES, APPLIANCES, FITTINGS, FURNITURE OR FURNISHINGS AND FACADE. ACTUAL PRODUCTS AND DETAILS MAY VARY. 6. THE DEVELOPER RESERVES THE RIGHT TO MAKE REVISIONS/ ALTERATIONS, AT ITS ABSOLUTE DISCRETION, WITHOUT PRIOR INTIMATION OR ANY LIABILITY WHATSOEVER.

SOBHA CENTRAL

1

BEDROOM
APARTMENT


TYPE D

(with balcony)


THE TRANQUIL
AT SOBHA CENTRAL

TOTAL SALEABLE AREA

SUITE = 593.63 SQ.FT.
BALCONY = 101.40 SQ.FT.
TOTAL = 695.03 SQ.FT.

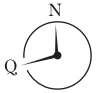

UNIT

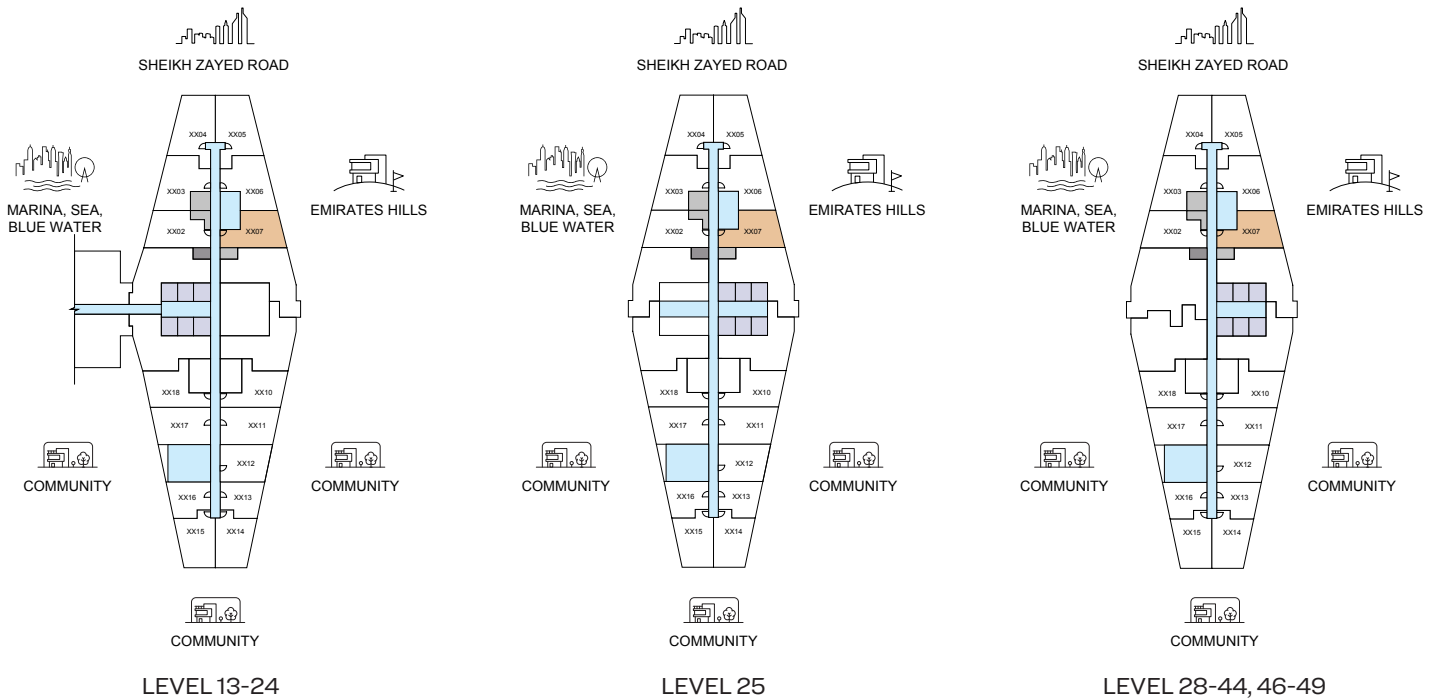

List of unit numbers with this unit plan:

VIEWS

Uptown Dubai, JLT, Emirates Hills

A1307, A1407, A1507, A1607, A1707, A1807, A1907, A2007, A2107, A2207, A2307, A2407, A2507, A2807, A2907, A3007, A3107, A3207, A3307, A3407, A3507, A3607, A3707, A3807, A3907, A4007, A4107, A4207, A4307, A4407, A4607, A4707, A4807, A4907, A5007, A5107, A5207, A5307, A5407, A5507, A5607, A5707, A5807, A5907, A6007

DISCLAIMER: 1. ALL DIMENSIONS ARE IN METRIC, MEASURED TO WALL. 2. ALL DIMENSIONS & DRAWINGS ARE APPROXIMATE. 3. ACTUAL AREA MAY VARY FROM THE STATED AREA. 4. DRAWING ARE NOT TO SCALE. 5. LAYOUT REPRESENTATION AND IMAGES ARE FOR ILLUSTRATIVE PURPOSES ONLY AND MAY NOT REPRESENT THE ACTUAL SIZE, FEATURES, SPECIFICATIONS FOR KITCHEN FIXTURES, APPLIANCES, FITTINGS, FURNITURE OR FURNISHINGS AND FACADE. ACTUAL PRODUCTS AND DETAILS MAY VARY. 6. THE DEVELOPER RESERVES THE RIGHT TO MAKE REVISIONS/ ALTERATIONS, AT ITS ABSOLUTE DISCRETION, WITHOUT PRIOR INTIMATION OR ANY LIABILITY WHATSOEVER.



SOBHA CENTRAL


1

BEDROOM
APARTMENT
TYPE D
(with balcony)



THE TRANQUIL
AT SOBHA CENTRAL

TOTAL SALEABLE AREA

SUITE = 593.63 SQ.FT.
BALCONY = 101.40 SQ.FT.
TOTAL = 695.03 SQ.FT.

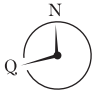

UNIT

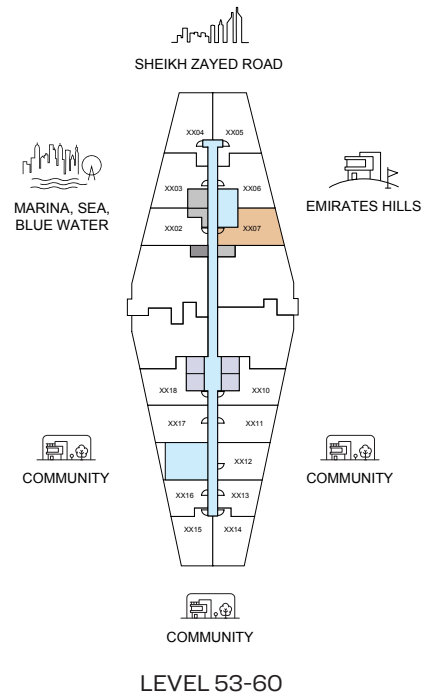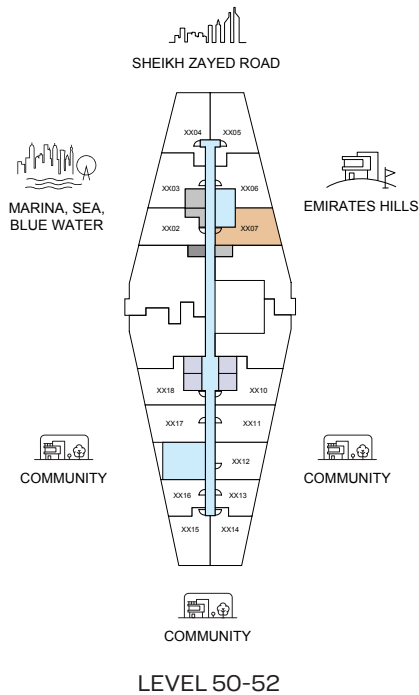

List of unit numbers with this unit plan:

VIEWS

Uptown Dubai, JLT, Emirates Hills

A1307, A1407, A1507, A1607, A1707, A1807, A1907, A2007, A2107, A2207, A2307, A2407, A2507, A2807, A2907, A3007, A3107, A3207, A3307, A3407, A3507, A3607, A3707, A3807, A3907, A4007, A4107, A4207, A4307, A4407, A4607, A4707, A4807, A4907, A5007, A5107, A5207, A5307, A5407, A5507, A5607, A5707, A5807, A5907, A6007

DISCLAIMER: 1. ALL DIMENSIONS ARE IN METRIC, MEASURED TO WALL. 2. ALL DIMENSIONS & DRAWINGS ARE APPROXIMATE. 3. ACTUAL AREA MAY VARY FROM THE STATED AREA. 4. DRAWING ARE NOT TO SCALE. 5. LAYOUT REPRESENTATION AND IMAGES ARE FOR ILLUSTRATIVE PURPOSES ONLY AND MAY NOT REPRESENT THE ACTUAL SIZE, FEATURES, SPECIFICATIONS FOR KITCHEN FIXTURES, APPLIANCES, FITTINGS, FURNITURE OR FURNISHINGS AND FACADE. ACTUAL PRODUCTS AND DETAILS MAY VARY. 6. THE DEVELOPER RESERVES THE RIGHT TO MAKE REVISIONS/ ALTERATIONS, AT ITS ABSOLUTE DISCRETION, WITHOUT PRIOR INTIMATION OR ANY LIABILITY WHATSOEVER.



SOBHA CENTRAL


1

BEDROOM
APARTMENT

TYPE D
(with balcony)

THE TRANQUIL
AT SOBHA CENTRAL

TOTAL SALEABLE AREA
SUITE = 593.63 SQ.FT.
BALCONY = 101.40 SQ.FT.
TOTAL = 695.03 SQ.FT.

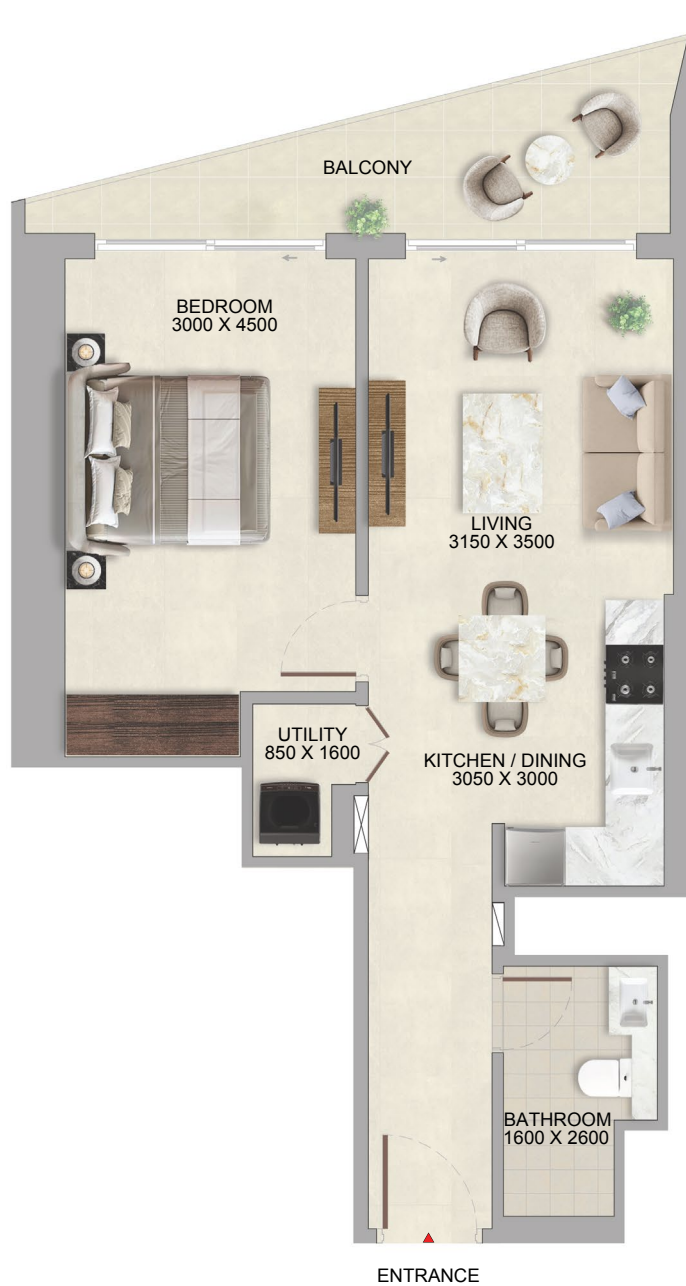

List of unit numbers with this unit plan:

VIEWS

Uptown Dubai, JLT, Emirates Hills

A1307, A1407, A1507, A1607, A1707, A1807, A1907, A2007, A2107, A2207, A2307, A2407, A2507, A2807, A2907, A3007, A3107, A3207, A3307, A3407, A3507, A3607, A3707, A3807, A3907, A4007, A4107, A4207, A4307, A4407, A4607, A4707, A4807, A4907, A5007, A5107, A5207, A5307, A5407, A5507, A5607, A5707, A5807, A5907, A6007

DISCLAIMER: 1. ALL DIMENSIONS ARE IN METRIC, MEASURED TO WALL. 2. ALL DIMENSIONS & DRAWINGS ARE APPROXIMATE. 3. ACTUAL AREA MAY VARY FROM THE STATED AREA. 4. DRAWING ARE NOT TO SCALE. 5. LAYOUT REPRESENTATION AND IMAGES ARE FOR ILLUSTRATIVE PURPOSES ONLY AND MAY NOT REPRESENT THE ACTUAL SIZE, FEATURES, SPECIFICATIONS FOR KITCHEN FIXTURES, APPLIANCES, FITTINGS, FURNITURE OR FURNISHINGS AND FACADE. ACTUAL PRODUCTS AND DETAILS MAY VARY. 6. THE DEVELOPER RESERVES THE RIGHT TO MAKE REVISIONS/ ALTERATIONS, AT ITS ABSOLUTE DISCRETION, WITHOUT PRIOR INTIMATION OR ANY LIABILITY WHATSOEVER.



SOBHA CENTRAL

1

BEDROOM
APARTMENT

TYPE E


(with powder room and store room + balcony)




THE TRANQUIL
AT SOBHA CENTRAL

TOTAL SALEABLE AREA

SUITE = 629.15 SQ.FT.
BALCONY = 101.40 SQ.FT.
TOTAL = 730.55 SQ.FT.

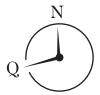

UNIT

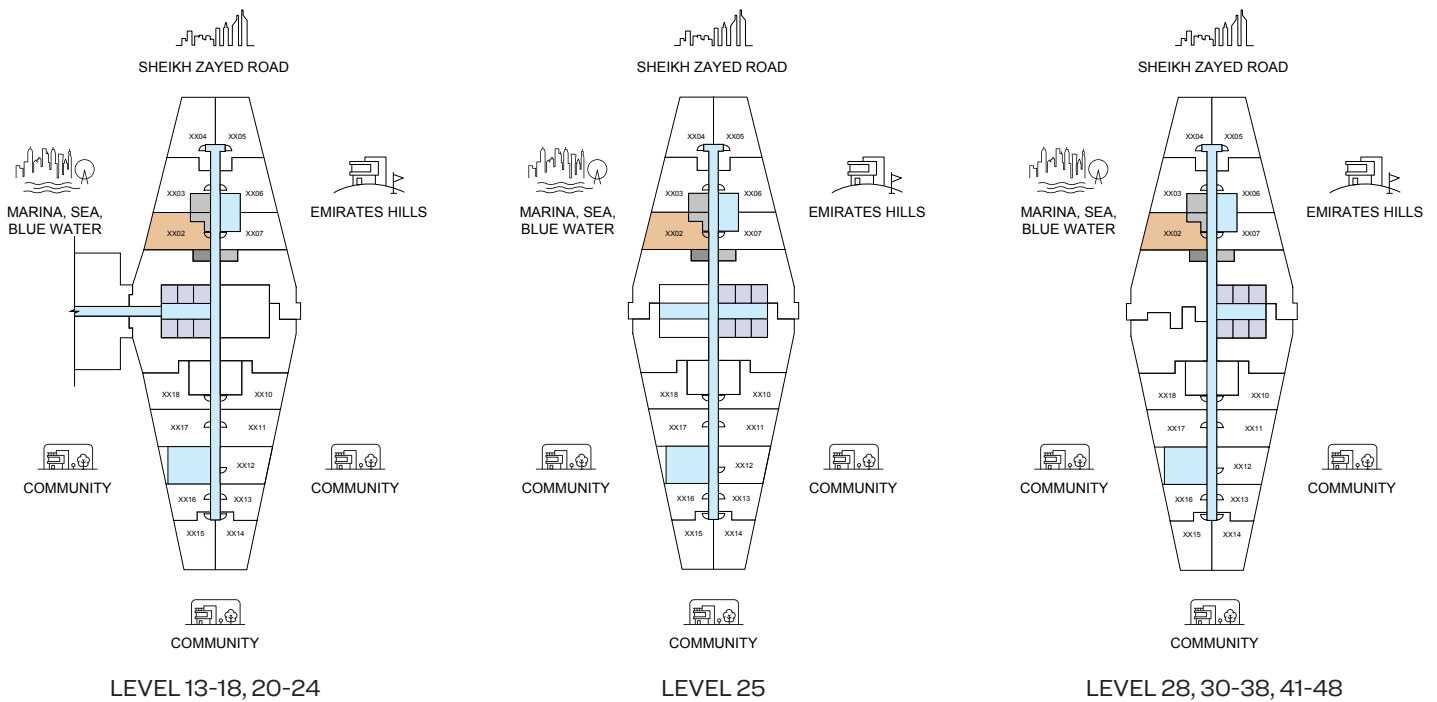

List of unit numbers with this unit plan:

VIEWS

Amenities, Community

A1302, A1402, A1502, A1602, A1702, A1802, A2002, A2102, A2202, A2302

Community

A2402, A2502, A2802, A3002, A3102, A3202, A3302, A3402, A3502, A3602, A3702, A3802, A4102, A4202, A4302, A4402, A4502, A4602, A4702, A4802, A5002, A5102, A5202, A5302, A5402, A5502, A5602, A5802, A6002

DISCLAIMER: 1. ALL DIMENSIONS ARE IN METRIC, MEASURED TO WALL. 2. ALL DIMENSIONS & DRAWINGS ARE APPROXIMATE. 3. ACTUAL AREA MAY VARY FROM THE STATED AREA. 4. DRAWING ARE NOT TO SCALE. 5. LAYOUT REPRESENTATION AND IMAGES ARE FOR ILLUSTRATIVE PURPOSES ONLY AND MAY NOT REPRESENT THE ACTUAL SIZE, FEATURES, SPECIFICATIONS FOR KITCHEN FIXTURES, APPLIANCES, FITTINGS, FURNITURE OR FURNISHINGS AND FACADE. ACTUAL PRODUCTS AND DETAILS MAY VARY. 6. THE DEVELOPER RESERVES THE RIGHT TO MAKE REVISIONS/ ALTERATIONS, AT ITS ABSOLUTE DISCRETION, WITHOUT PRIOR INTIMATION OR ANY LIABILITY WHATSOEVER.



SOBHA CENTRAL

1

BEDROOM
APARTMENT

TYPE E

(with powder room and store room + balcony)





THE TRANQUIL
AT SOBHA CENTRAL

TOTAL SALEABLE AREA

SUITE = 629.15 SQ.FT.
BALCONY = 101.40 SQ.FT.
TOTAL = 730.55 SQ.FT.



UNIT

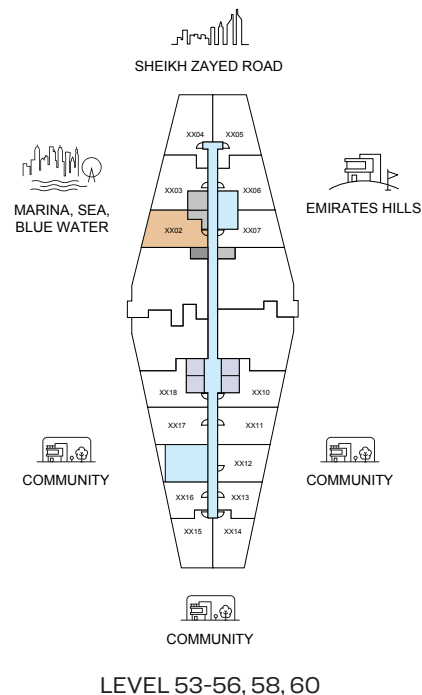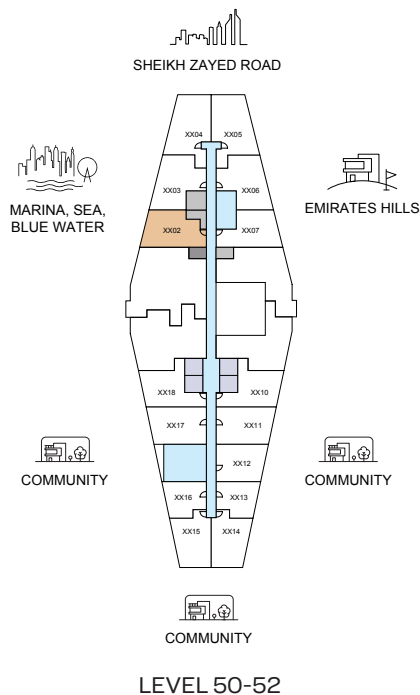

List of unit numbers with this unit plan:

VIEWS

Amenities, Community

A1302, A1402, A1502, A1602, A1702, A1802, A2002, A2102, A2202, A2302

Community

A2402, A2502, A2802, A3002, A3102, A3202, A3302, A3402, A3502, A3602, A3702, A3802, A4102, A4202, A4302, A4402, A4502, A4602, A4702, A4802, A5002, A5102, A5202, A5302, A5402, A5502, A5602, A5802, A6002

DISCLAIMER: 1. ALL DIMENSIONS ARE IN METRIC, MEASURED TO WALL. 2. ALL DIMENSIONS & DRAWINGS ARE APPROXIMATE. 3. ACTUAL AREA MAY VARY FROM THE STATED AREA. 4. DRAWING ARE NOT TO SCALE. 5. LAYOUT REPRESENTATION AND IMAGES ARE FOR ILLUSTRATIVE PURPOSES ONLY AND MAY NOT REPRESENT THE ACTUAL SIZE, FEATURES, SPECIFICATIONS FOR KITCHEN FIXTURES, APPLIANCES, FITTINGS, FURNITURE OR FURNISHINGS AND FACADE. ACTUAL PRODUCTS AND DETAILS MAY VARY. 6. THE DEVELOPER RESERVES THE RIGHT TO MAKE REVISIONS/ ALTERATIONS, AT ITS ABSOLUTE DISCRETION, WITHOUT PRIOR INTIMATION OR ANY LIABILITY WHATSOEVER.



SOBHA CENTRAL

1

BEDROOM
APARTMENT

TYPE E


(with powder room and store room + balcony)



THE TRANQUIL
AT SOBHA CENTRAL

TOTAL SALEABLE AREA

SUITE = 629.15 SQ.FT.
BALCONY = 101.40 SQ.FT.
TOTAL = 730.55 SQ.FT.

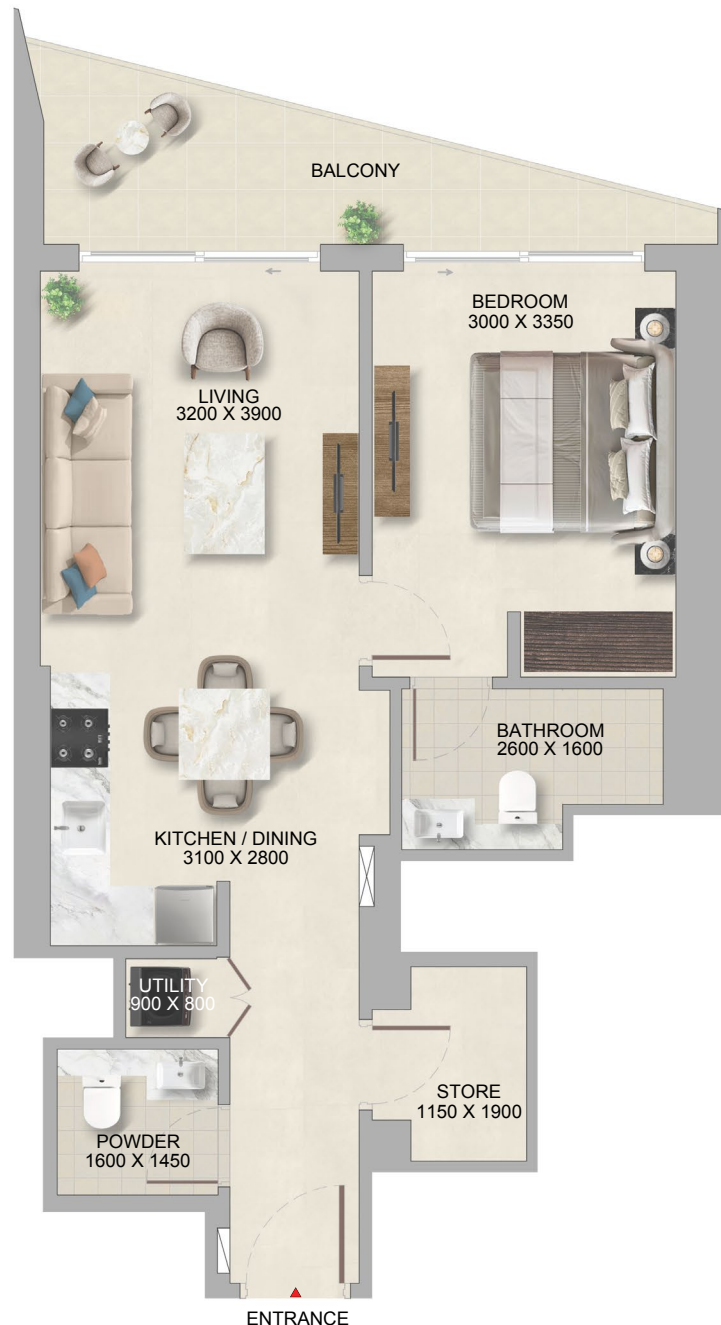

List of unit numbers with this unit plan:

VIEWS

Amenities, Community

A1302, A1402, A1502, A1602, A1702, A1802, A2002, A2102, A2202, A2302

Community

A2402, A2502, A2802, A3002, A3102, A3202, A3302, A3402, A3502, A3602, A3702, A3802, A4102, A4202, A4302, A4402, A4502, A4602, A4702, A4802, A5002, A5102, A5202, A5302, A5402, A5502, A5602, A5802, A6002

DISCLAIMER: 1. ALL DIMENSIONS ARE IN METRIC, MEASURED TO WALL. 2. ALL DIMENSIONS & DRAWINGS ARE APPROXIMATE. 3. ACTUAL AREA MAY VARY FROM THE STATED AREA. 4. DRAWING ARE NOT TO SCALE. 5. LAYOUT REPRESENTATION AND IMAGES ARE FOR ILLUSTRATIVE PURPOSES ONLY AND MAY NOT REPRESENT THE ACTUAL SIZE, FEATURES, SPECIFICATIONS FOR KITCHEN FIXTURES, APPLIANCES, FITTINGS, FURNITURE OR FURNISHINGS AND FACADE. ACTUAL PRODUCTS AND DETAILS MAY VARY. 6. THE DEVELOPER RESERVES THE RIGHT TO MAKE REVISIONS/ ALTERATIONS, AT ITS ABSOLUTE DISCRETION, WITHOUT PRIOR INTIMATION OR ANY LIABILITY WHATSOEVER.



SOBHA CENTRAL

1

BEDROOM APARTMENT

TYPE F

(with powder room + balcony)




THE TRANQUIL
AT SOBHA CENTRAL

TOTAL SALEABLE AREA

SUITE = 641.10 SQ.FT.
BALCONY = 101.72 SQ.FT.
TOTAL = 742.82 SQ.FT.



UNIT

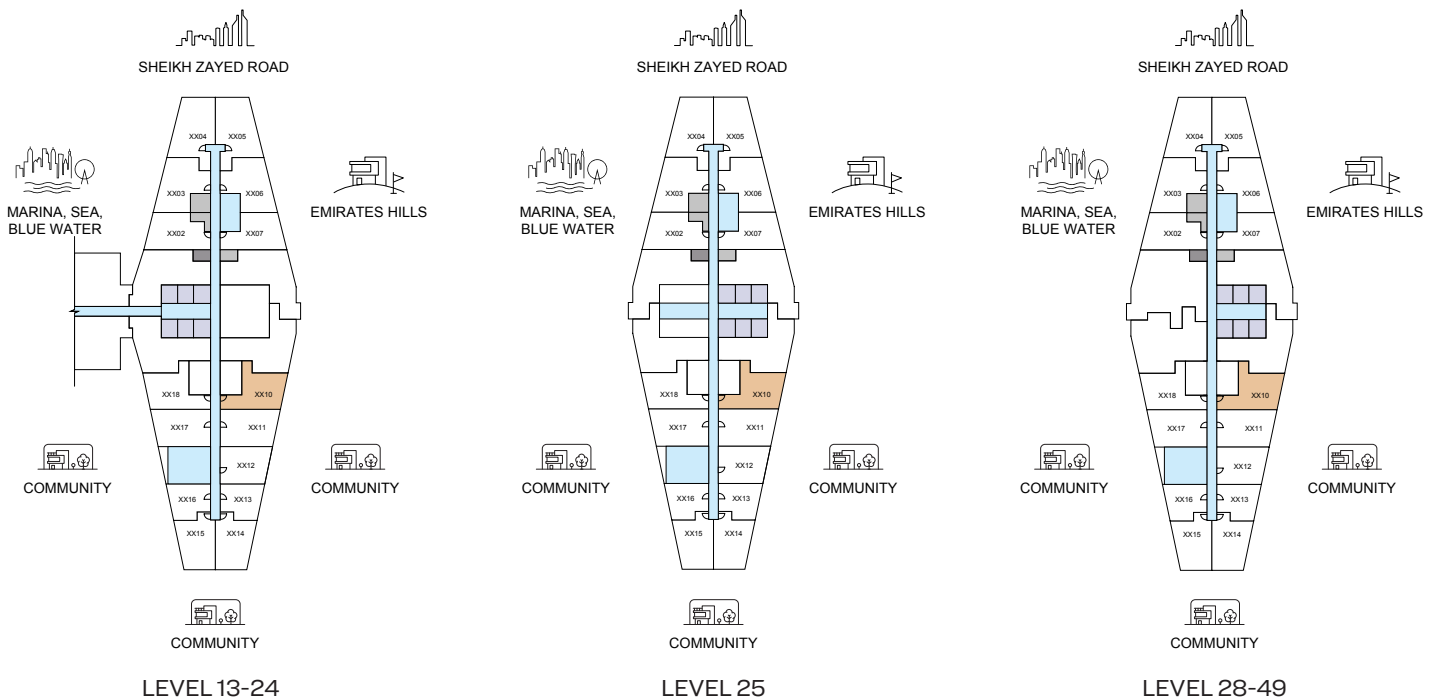

List of unit numbers with this unit plan:

VIEWS

Uptown Dubai, Low-rise villa community

A1310, A1410, A1510, A1610, A1710, A1810, A1910, A2010, A2110, A2210, A2310, A2410, A2510, A2810, A2910, A3010, A3110, A3210, A3310, A3410, A3510, A3610, A3710, A3810, A3910, A4010, A4110, A4210, A4310, A4410, A4510, A4610, A4710, A4810, A4910, A5010, A5110, A5210, A5310, A5410, A5510, A5610, A5710, A5810, A5910, A6010

DISCLAIMER: 1. ALL DIMENSIONS ARE IN METRIC, MEASURED TO WALL. 2. ALL DIMENSIONS & DRAWINGS ARE APPROXIMATE. 3. ACTUAL AREA MAY VARY FROM THE STATED AREA. 4. DRAWING ARE NOT TO SCALE. 5. LAYOUT REPRESENTATION AND IMAGES ARE FOR ILLUSTRATIVE PURPOSES ONLY AND MAY NOT REPRESENT THE ACTUAL SIZE, FEATURES, SPECIFICATIONS FOR KITCHEN FIXTURES, APPLIANCES, FITTINGS, FURNITURE OR FURNISHINGS AND FACADE. ACTUAL PRODUCTS AND DETAILS MAY VARY. 6. THE DEVELOPER RESERVES THE RIGHT TO MAKE REVISIONS/ ALTERATIONS, AT ITS ABSOLUTE DISCRETION, WITHOUT PRIOR INTIMATION OR ANY LIABILITY WHATSOEVER.



SOBHA CENTRAL

1

BEDROOM
APARTMENT

TYPE F


(with powder room + balcony)





THE TRANQUIL
AT SOBHA CENTRAL

TOTAL SALEABLE AREA

SUITE = 641.10 SQ.FT.
BALCONY = 101.72 SQ.FT.
TOTAL = 742.82 SQ.FT.

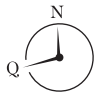

UNIT

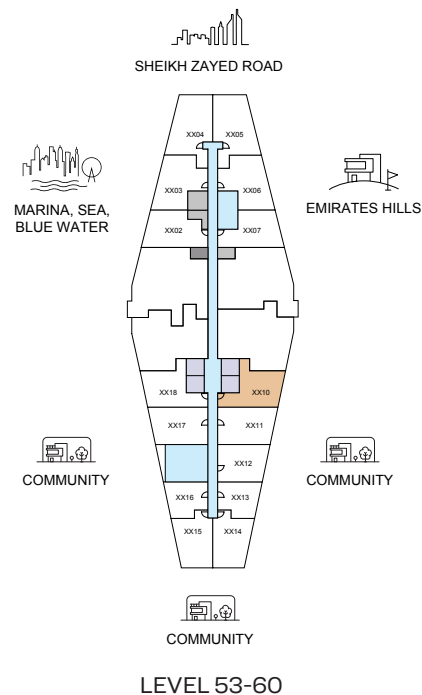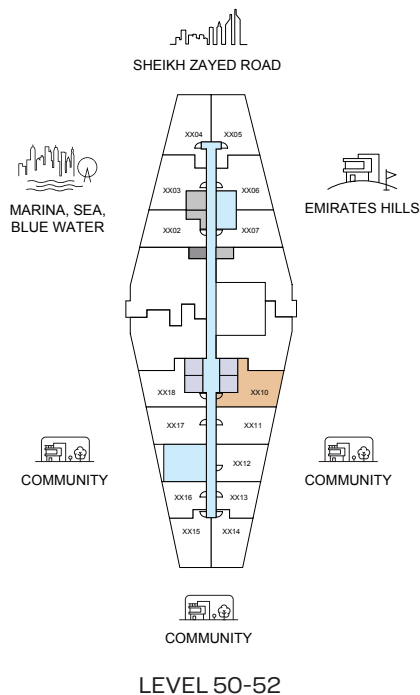

List of unit numbers with this unit plan:

VIEWS

Uptown Dubai, Low-rise villa community

A1310, A1410, A1510, A1610, A1710, A1810, A1910, A2010, A2110, A2210, A2310, A2410, A2510, A2810, A2910, A3010, A3110, A3210, A3310, A3410, A3510, A3610, A3710, A3810, A3910, A4010, A4110, A4210, A4310, A4410, A4510, A4610, A4710, A4810, A4910, A5010, A5110, A5210, A5310, A5410, A5510, A5610, A5710, A5810, A5910, A6010

DISCLAIMER: 1. ALL DIMENSIONS ARE IN METRIC, MEASURED TO WALL. 2. ALL DIMENSIONS & DRAWINGS ARE APPROXIMATE. 3. ACTUAL AREA MAY VARY FROM THE STATED AREA. 4. DRAWING ARE NOT TO SCALE. 5. LAYOUT REPRESENTATION AND IMAGES ARE FOR ILLUSTRATIVE PURPOSES ONLY AND MAY NOT REPRESENT THE ACTUAL SIZE, FEATURES, SPECIFICATIONS FOR KITCHEN FIXTURES, APPLIANCES, FITTINGS, FURNITURE OR FURNISHINGS AND FACADE. ACTUAL PRODUCTS AND DETAILS MAY VARY. 6. THE DEVELOPER RESERVES THE RIGHT TO MAKE REVISIONS/ ALTERATIONS, AT ITS ABSOLUTE DISCRETION, WITHOUT PRIOR INTIMATION OR ANY LIABILITY WHATSOEVER.



SOBHA CENTRAL

1

BEDROOM
APARTMENT

TYPE F

(with powder room + balcony)



THE TRANQUIL
AT SOBHA CENTRAL

TOTAL SALEABLE AREA

SUITE = 641.10 SQ.FT.

BALCONY = 101.72 SQ.FT.

TOTAL = 742.82 SQ.FT.



List of unit numbers with this unit plan:

VIEWS

Uptown Dubai, Low-rise villa community

A1310, A1410, A1510, A1610, A1710, A1810, A1910, A2010, A2110, A2210, A2310, A2410, A2510, A2810, A2910, A3010, A3110, A3210, A3310, A3410, A3510, A3610, A3710, A3810, A3910, A4010, A4110, A4210, A4310, A4410, A4510, A4610, A4710, A4810, A4910, A5010, A5110, A5210, A5310, A5410, A5510, A5610, A5710, A5810, A5910, A6010

DISCLAIMER: 1. ALL DIMENSIONS ARE IN METRIC, MEASURED TO WALL. 2. ALL DIMENSIONS & DRAWINGS ARE APPROXIMATE. 3. ACTUAL AREA MAY VARY FROM THE STATED AREA. 4. DRAWING ARE NOT TO SCALE. 5. LAYOUT REPRESENTATION AND IMAGES ARE FOR ILLUSTRATIVE PURPOSES ONLY AND MAY NOT REPRESENT THE ACTUAL SIZE, FEATURES, SPECIFICATIONS FOR KITCHEN FIXTURES, APPLIANCES, FITTINGS, FURNITURE OR FURNISHINGS AND FACADE. ACTUAL PRODUCTS AND DETAILS MAY VARY. 6. THE DEVELOPER RESERVES THE RIGHT TO MAKE REVISIONS/ ALTERATIONS, AT ITS ABSOLUTE DISCRETION, WITHOUT PRIOR INTIMATION OR ANY LIABILITY WHATSOEVER.



SOBHA CENTRAL

1

BEDROOM
APARTMENT

TYPE F - VARIANT 1

(with powder room + balcony)



THE TRANQUIL
AT SOBHA CENTRAL

TOTAL SALEABLE AREA


SUITE RANGE = 641.21 - 641.42 SQ.FT.

BALCONY = 101.61 SQ.FT.

TOTAL RANGE = 742.82 - 743.03 SQ.FT.



UNIT

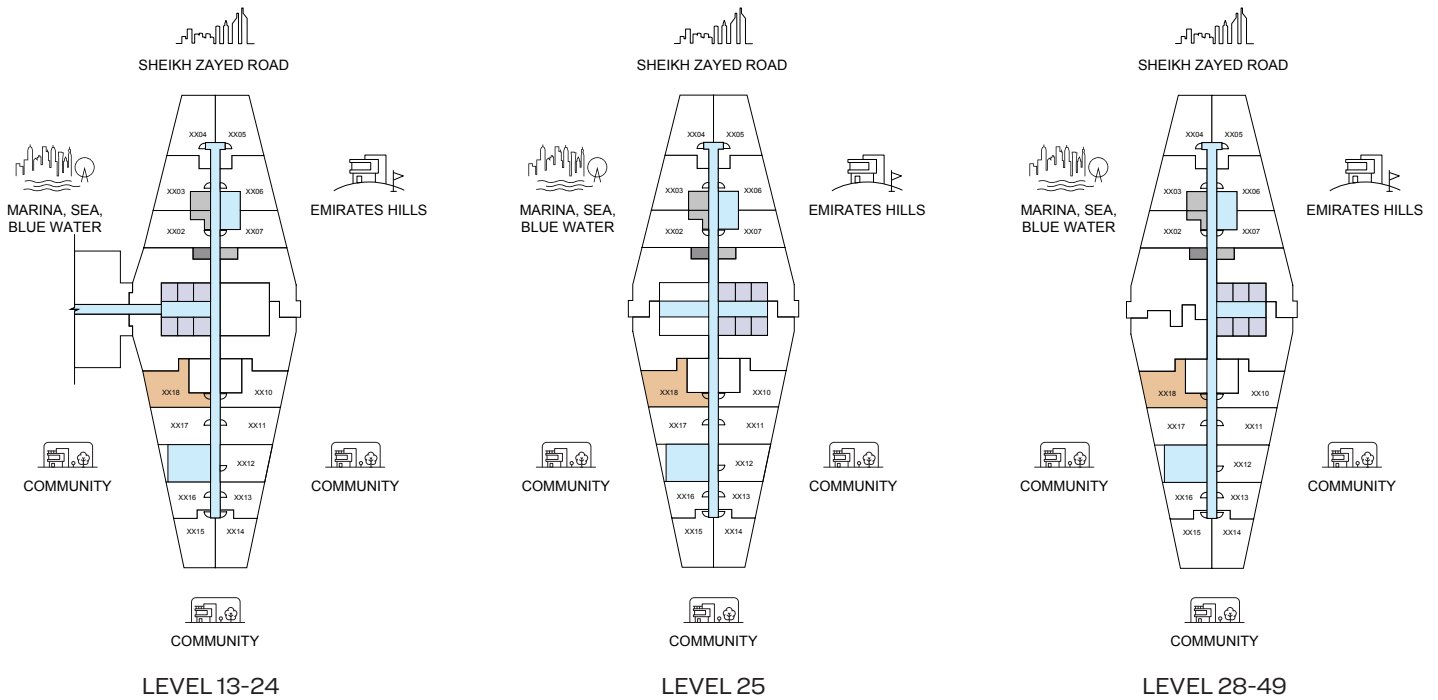

List of unit numbers with this unit plan:

VIEWS

Amenities, Community

A1318, A1418, A1518, A1618, A1718, A1818, A1918, A2018, A2118, A2218, A2318

Community

A2418, A2518, A2818, A2918, A3018, A3118, A3218, A3318, A3418, A3518, A3618, A3718, A3818, A3918, A4018, A4118, A4218, A4318, A4418, A4518, A4618, A4718, A4818, A4918, A5018, A5118, A5218, A5318, A5418, A5518, A5618, A5718, A5818, A5918, A6018

DISCLAIMER: 1. ALL DIMENSIONS ARE IN METRIC, MEASURED TO WALL. 2. ALL DIMENSIONS & DRAWINGS ARE APPROXIMATE. 3. ACTUAL AREA MAY VARY FROM THE STATED AREA. 4. DRAWING ARE NOT TO SCALE. 5. LAYOUT REPRESENTATION AND IMAGES ARE FOR ILLUSTRATIVE PURPOSES ONLY AND MAY NOT REPRESENT THE ACTUAL SIZE, FEATURES, SPECIFICATIONS FOR KITCHEN FIXTURES, APPLIANCES, FITTINGS, FURNITURE OR FURNISHINGS AND FACADE. ACTUAL PRODUCTS AND DETAILS MAY VARY. 6. THE DEVELOPER RESERVES THE RIGHT TO MAKE REVISIONS/ ALTERATIONS, AT ITS ABSOLUTE DISCRETION, WITHOUT PRIOR INTIMATION OR ANY LIABILITY WHATSOEVER.



SOBHA CENTRAL

1

BEDROOM
APARTMENT

TYPE F - VARIANT 1

(with powder room + balcony)




THE TRANQUIL
AT SOBHA CENTRAL

TOTAL SALEABLE AREA



SUITE RANGE = 641.21 - 641.42 SQ.FT.

BALCONY = 101.61 SQ.FT.

TOTAL RANGE = 742.82 - 743.03 SQ.FT.

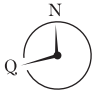

UNIT

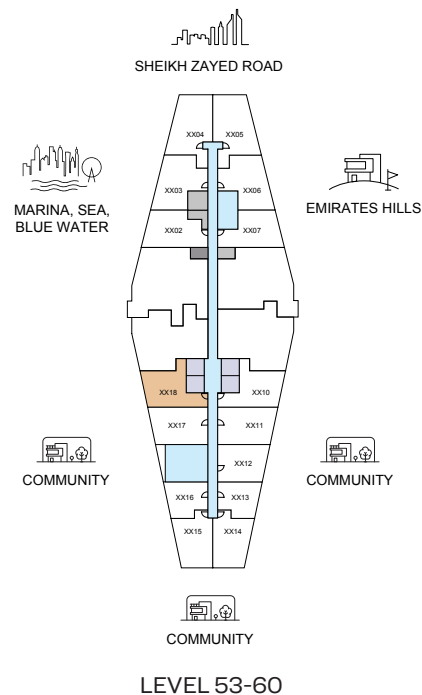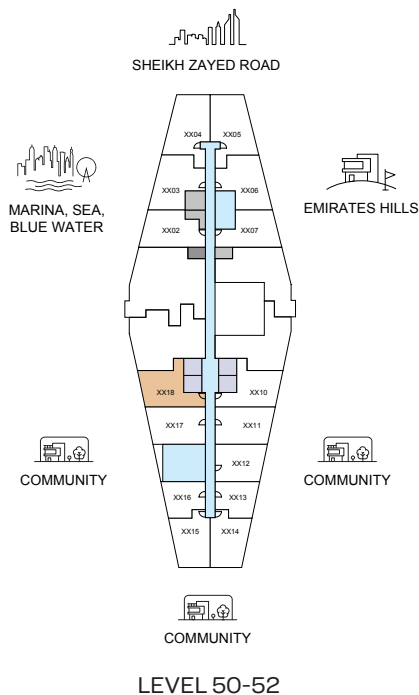

List of unit numbers with this unit plan:

VIEWS

Amenities, Community

A1318, A1418, A1518, A1618, A1718, A1818, A1918, A2018, A2118, A2218, A2318

Community

A2418, A2518, A2818, A2918, A3018, A3118, A3218, A3318, A3418, A3518, A3618, A3718, A3818, A3918, A4018, A4118, A4218, A4318, A4418, A4518, A4618, A4718, A4818, A4918, A5018, A5118, A5218, A5318, A5418, A5518, A5618, A5718, A5818, A5918, A6018

DISCLAIMER: 1. ALL DIMENSIONS ARE IN METRIC, MEASURED TO WALL. 2. ALL DIMENSIONS & DRAWINGS ARE APPROXIMATE. 3. ACTUAL AREA MAY VARY FROM THE STATED AREA. 4. DRAWING ARE NOT TO SCALE. 5. LAYOUT REPRESENTATION AND IMAGES ARE FOR ILLUSTRATIVE PURPOSES ONLY AND MAY NOT REPRESENT THE ACTUAL SIZE, FEATURES, SPECIFICATIONS FOR KITCHEN FIXTURES, APPLIANCES, FITTINGS, FURNITURE OR FURNISHINGS AND FACADE. ACTUAL PRODUCTS AND DETAILS MAY VARY. 6. THE DEVELOPER RESERVES THE RIGHT TO MAKE REVISIONS/ ALTERATIONS, AT ITS ABSOLUTE DISCRETION, WITHOUT PRIOR INTIMATION OR ANY LIABILITY WHATSOEVER.



SOBHA CENTRAL

1

BEDROOM
APARTMENT

TYPE F - VARIANT 1

(with powder room + balcony)

THE TRANQUIL
AT SOBHA CENTRAL

TOTAL SALEABLE AREA

SUITE RANGE = 641.21 - 641.42 SQ.FT.

BALCONY = 101.61 SQ.FT.

TOTAL RANGE = 742.82 - 743.03 SQ.FT.



List of unit numbers with this unit plan:

VIEWS

Amenities, Community

A1318, A1418, A1518, A1618, A1718, A1818, A1918, A2018, A2118, A2218, A2318

Community

A2418, A2518, A2818, A2918, A3018, A3118, A3218, A3318, A3418, A3518, A3618, A3718, A3818, A3918, A4018, A4118, A4218, A4318, A4418, A4518, A4618, A4718, A4818, A4918, A5018, A5118, A5218, A5318, A5418, A5518, A5618, A5718, A5818, A5918, A6018

DISCLAIMER: 1. ALL DIMENSIONS ARE IN METRIC, MEASURED TO WALL. 2. ALL DIMENSIONS & DRAWINGS ARE APPROXIMATE. 3. ACTUAL AREA MAY VARY FROM THE STATED AREA. 4. DRAWING ARE NOT TO SCALE. 5. LAYOUT REPRESENTATION AND IMAGES ARE FOR ILLUSTRATIVE PURPOSES ONLY AND MAY NOT REPRESENT THE ACTUAL SIZE, FEATURES, SPECIFICATIONS FOR KITCHEN FIXTURES, APPLIANCES, FITTINGS, FURNITURE OR FURNISHINGS AND FACADE. ACTUAL PRODUCTS AND DETAILS MAY VARY. 6. THE DEVELOPER RESERVES THE RIGHT TO MAKE REVISIONS/ ALTERATIONS, AT ITS ABSOLUTE DISCRETION, WITHOUT PRIOR INTIMATION OR ANY LIABILITY WHATSOEVER.

SOBHA CENTRAL

1

BEDROOM APARTMENT

TYPE G

(with powder room + balcony)



THE TRANQUIL
AT SOBHA CENTRAL

TOTAL SALEABLE AREA


SUITE = 654.34 SQ.FT.

BALCONY = 89.23 SQ.FT.

TOTAL = 743.57 SQ.FT.



UNIT

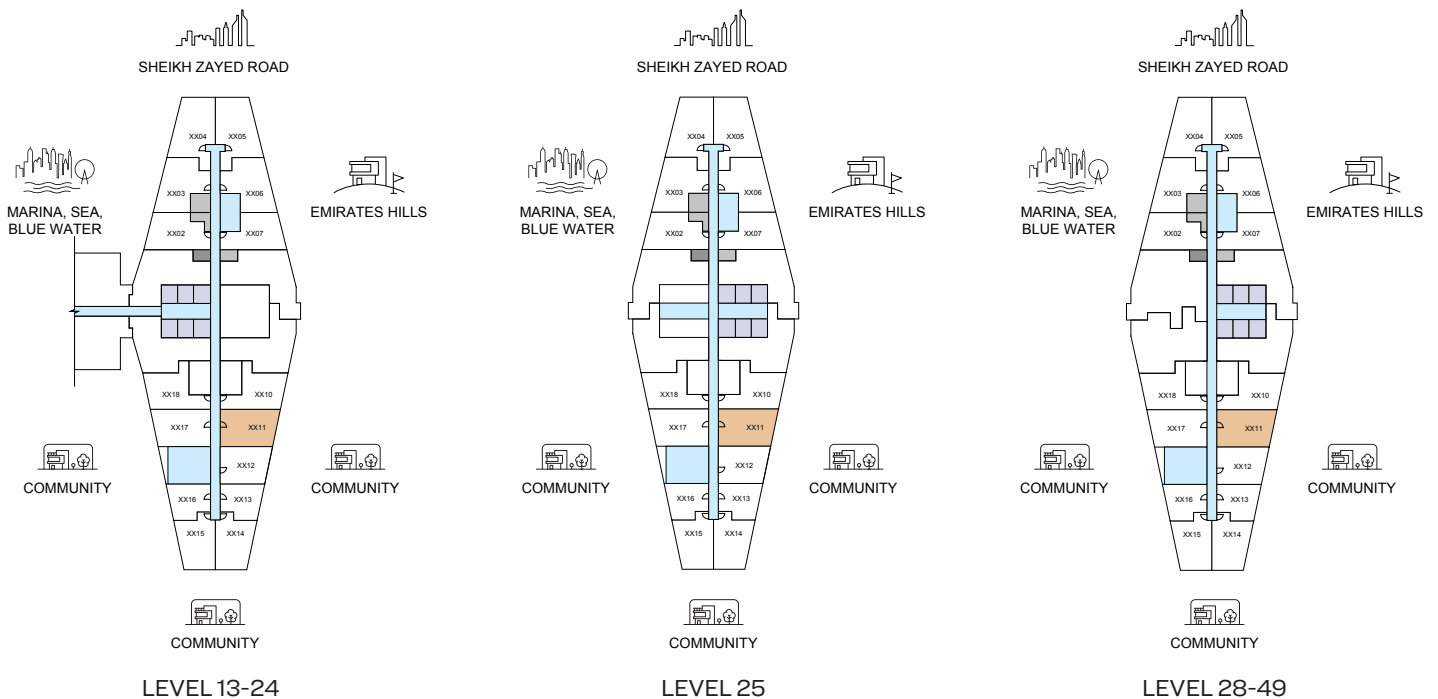

List of unit numbers with this unit plan:

VIEWS

Uptown Dubai, Low-rise villa community

A1311, A1411, A1511, A1611, A1711, A1811, A1911, A2011, A2111, A2211, A2311, A2411, A2511, A2811, A2911, A3011, A3111, A3211, A3311, A3411, A3511, A3611, A3711, A3811, A3911, A4011, A4111, A4211, A4311, A4411, A4511, A4611, A4711, A4811, A4911, A5011, A5111, A5211, A5311, A5411, A5511, A5611, A5711, A5811, A5911, A6011

DISCLAIMER: 1. ALL DIMENSIONS ARE IN METRIC, MEASURED TO WALL. 2. ALL DIMENSIONS & DRAWINGS ARE APPROXIMATE. 3. ACTUAL AREA MAY VARY FROM THE STATED AREA. 4. DRAWING ARE NOT TO SCALE. 5. LAYOUT REPRESENTATION AND IMAGES ARE FOR ILLUSTRATIVE PURPOSES ONLY AND MAY NOT REPRESENT THE ACTUAL SIZE, FEATURES, SPECIFICATIONS FOR KITCHEN FIXTURES, APPLIANCES, FITTINGS, FURNITURE OR FURNISHINGS AND FACADE. ACTUAL PRODUCTS AND DETAILS MAY VARY. 6. THE DEVELOPER RESERVES THE RIGHT TO MAKE REVISIONS/ ALTERATIONS, AT ITS ABSOLUTE DISCRETION, WITHOUT PRIOR INTIMATION OR ANY LIABILITY WHATSOEVER.



SOBHA CENTRAL

1

BEDROOM
APARTMENT

TYPE G


(with powder room + balcony)





THE TRANQUIL
AT SOBHA CENTRAL

TOTAL SALEABLE AREA

SUITE = 654.34 SQ.FT.
BALCONY = 89.23 SQ.FT.
TOTAL = 743.57 SQ.FT.

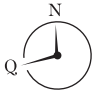

UNIT

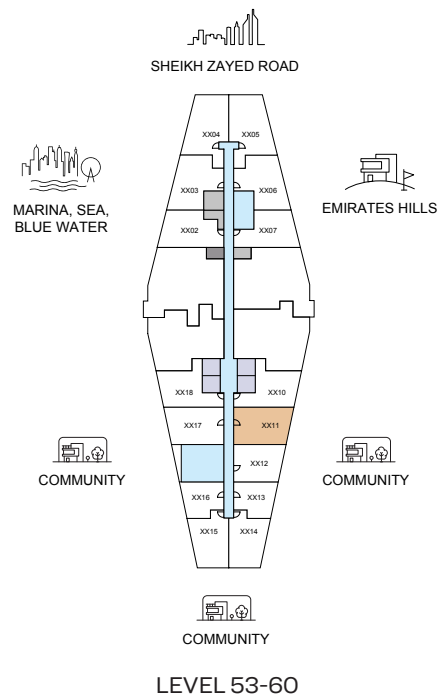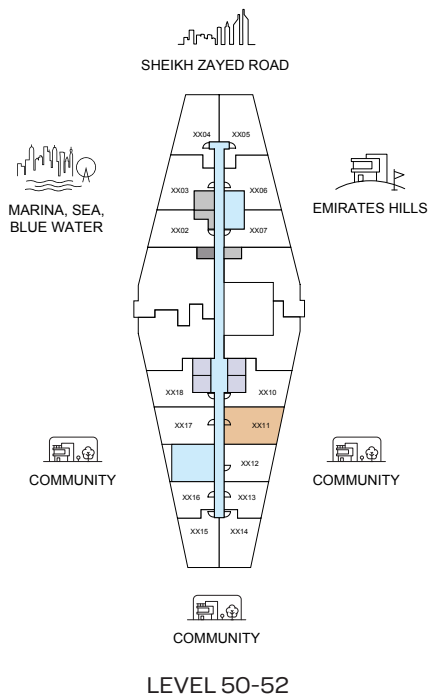

List of unit numbers with this unit plan:

VIEWS

Uptown Dubai, Low-rise villa community

A1311, A1411, A1511, A1611, A1711, A1811, A1911, A2011, A2111, A2211, A2311, A2411, A2511, A2811, A2911, A3011, A3111, A3211, A3311, A3411, A3511, A3611, A3711, A3811, A3911, A4011, A4111, A4211, A4311, A4411, A4511, A4611, A4711, A4811, A4911, A5011, A5111, A5211, A5311, A5411, A5511, A5611, A5711, A5811, A5911, A6011

DISCLAIMER: 1. ALL DIMENSIONS ARE IN METRIC, MEASURED TO WALL. 2. ALL DIMENSIONS & DRAWINGS ARE APPROXIMATE. 3. ACTUAL AREA MAY VARY FROM THE STATED AREA. 4. DRAWING ARE NOT TO SCALE. 5. LAYOUT REPRESENTATION AND IMAGES ARE FOR ILLUSTRATIVE PURPOSES ONLY AND MAY NOT REPRESENT THE ACTUAL SIZE, FEATURES, SPECIFICATIONS FOR KITCHEN FIXTURES, APPLIANCES, FITTINGS, FURNITURE OR FURNISHINGS AND FACADE. ACTUAL PRODUCTS AND DETAILS MAY VARY. 6. THE DEVELOPER RESERVES THE RIGHT TO MAKE REVISIONS/ ALTERATIONS, AT ITS ABSOLUTE DISCRETION, WITHOUT PRIOR INTIMATION OR ANY LIABILITY WHATSOEVER.



SOBHA CENTRAL

1

BEDROOM
APARTMENT

TYPE G

(with powder room + balcony)



THE TRANQUIL
AT SOBHA CENTRAL

TOTAL SALEABLE AREA

SUITE = 654.34 SQ.FT.
BALCONY = 89.23 SQ.FT.
TOTAL = 743.57 SQ.FT.



List of unit numbers with this unit plan:

VIEWS

Uptown Dubai, Low-rise villa community

A1311, A1411, A1511, A1611, A1711, A1811, A1911, A2011, A2111, A2211, A2311, A2411, A2511, A2811, A2911, A3011, A3111, A3211, A3311, A3411, A3511, A3611, A3711, A3811, A3911, A4011, A4111, A4211, A4311, A4411, A4511, A4611, A4711, A4811, A4911, A5011, A5111, A5211, A5311, A5411, A5511, A5611, A5711, A5811, A5911, A6011

DISCLAIMER: 1. ALL DIMENSIONS ARE IN METRIC, MEASURED TO WALL. 2. ALL DIMENSIONS & DRAWINGS ARE APPROXIMATE. 3. ACTUAL AREA MAY VARY FROM THE STATED AREA. 4. DRAWING ARE NOT TO SCALE. 5. LAYOUT REPRESENTATION AND IMAGES ARE FOR ILLUSTRATIVE PURPOSES ONLY AND MAY NOT REPRESENT THE ACTUAL SIZE, FEATURES, SPECIFICATIONS FOR KITCHEN FIXTURES, APPLIANCES, FITTINGS, FURNITURE OR FURNISHINGS AND FACADE. ACTUAL PRODUCTS AND DETAILS MAY VARY. 6. THE DEVELOPER RESERVES THE RIGHT TO MAKE REVISIONS/ ALTERATIONS, AT ITS ABSOLUTE DISCRETION, WITHOUT PRIOR INTIMATION OR ANY LIABILITY WHATSOEVER.



SOBHA CENTRAL

1

BEDROOM
APARTMENT

TYPE G - VARIANT 1

(with powder room + balcony)



THE TRANQUIL
AT SOBHA CENTRAL

TOTAL SALEABLE AREA


SUITE RANGE = 659.29 - 659.40 SQ.FT.

BALCONY = 89.23 SQ.FT.

TOTAL RANGE = 748.52 - 748.63 SQ.FT.



UNIT

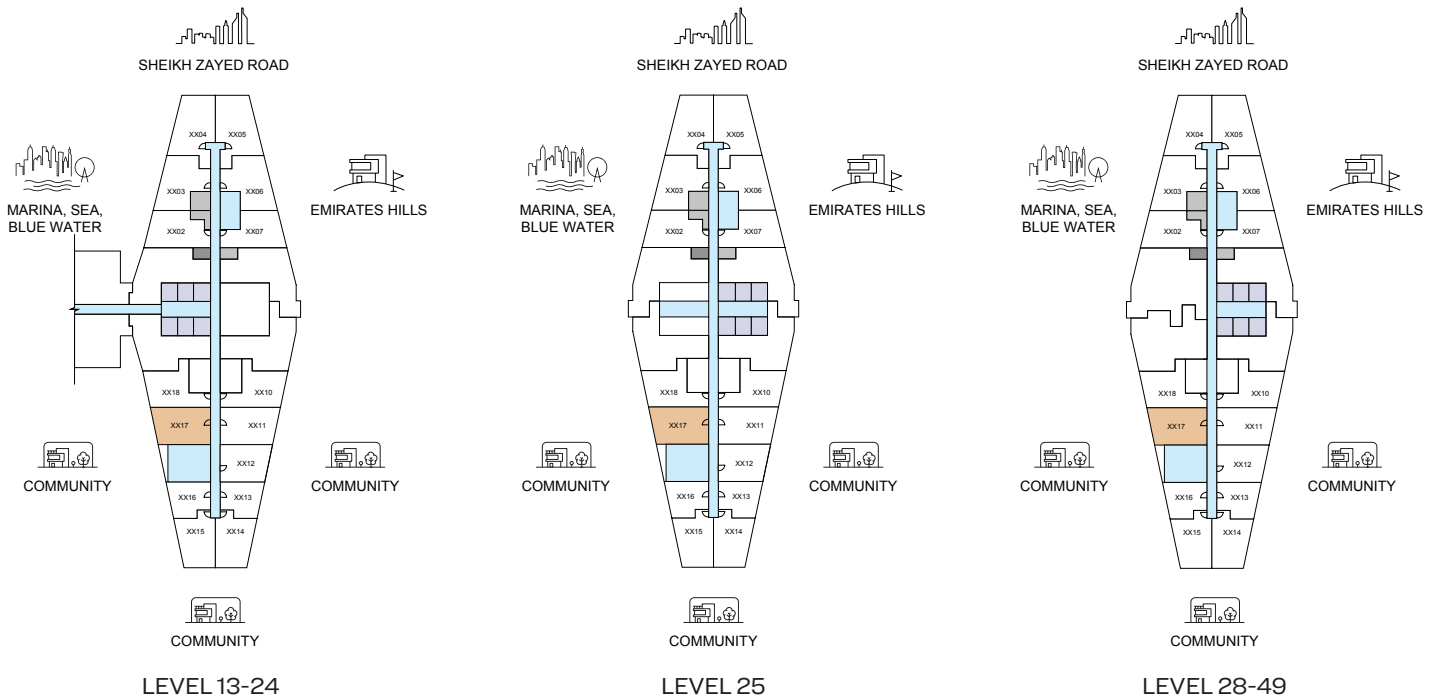

List of unit numbers with this unit plan:

VIEWS

Amenities, Community

A1317, A1417, A1517, A1617, A1717, A1817, A1917, A2017, A2117, A2217, A2317

Community

A2417, A2517, A2617, A2717, A2817, A2917, A3017, A3117, A3217, A3317, A3417, A3517, A3617, A3717, A3817, A3917, A4017, A4117, A4217, A4317, A4417, A4517, A4617, A4717, A4817, A4917, A5017, A5117, A5217, A5317, A5417, A5517, A5617, A5717, A5817, A5917, A6017

DISCLAIMER: 1. ALL DIMENSIONS ARE IN METRIC, MEASURED TO WALL. 2. ALL DIMENSIONS & DRAWINGS ARE APPROXIMATE. 3. ACTUAL AREA MAY VARY FROM THE STATED AREA. 4. DRAWING ARE NOT TO SCALE. 5. LAYOUT REPRESENTATION AND IMAGES ARE FOR ILLUSTRATIVE PURPOSES ONLY AND MAY NOT REPRESENT THE ACTUAL SIZE, FEATURES, SPECIFICATIONS FOR KITCHEN FIXTURES, APPLIANCES, FITTINGS, FURNITURE OR FURNISHINGS AND FACADE. ACTUAL PRODUCTS AND DETAILS MAY VARY. 6. THE DEVELOPER RESERVES THE RIGHT TO MAKE REVISIONS/ ALTERATIONS, AT ITS ABSOLUTE DISCRETION, WITHOUT PRIOR INTIMATION OR ANY LIABILITY WHATSOEVER.



SOBHA CENTRAL

1

BEDROOM
APARTMENT

TYPE G - VARIANT 1

(with powder room + balcony)



THE TRANQUIL
AT SOBHA CENTRAL

TOTAL SALEABLE AREA



SUITE RANGE = 659.29 - 659.40 SQ.FT.

BALCONY = 89.23 SQ.FT.

TOTAL RANGE = 748.52 - 748.63 SQ.FT.



UNIT

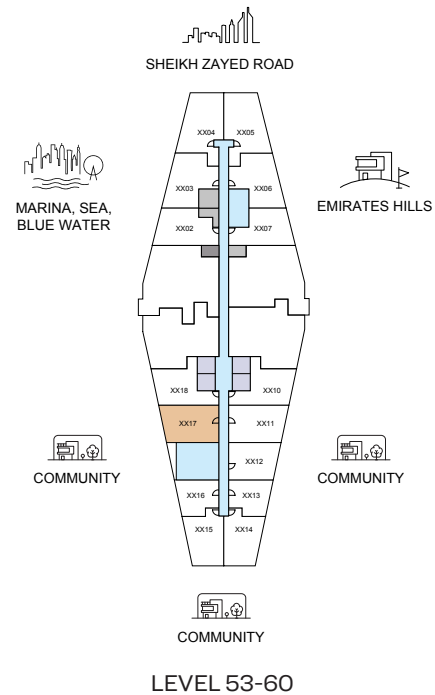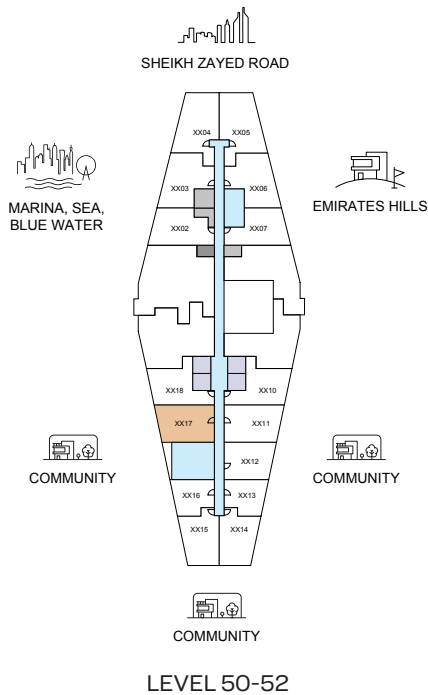

List of unit numbers with this unit plan:

VIEWS

Amenities, Community

A1317, A1417, A1517, A1617, A1717, A1817, A1917, A2017, A2117, A2217, A2317

Community

A2417, A2517, A2817, A2917, A3017, A3117, A3217, A3317, A3417, A3517, A3617, A3717, A3817, A3917, A4017, A4117, A4217, A4317, A4417, A4517, A4617, A4717, A4817, A4917, A5017, A5117, A5217, A5317, A5417, A5517, A5617, A5717, A5817, A5917, A6017

DISCLAIMER: 1. ALL DIMENSIONS ARE IN METRIC, MEASURED TO WALL. 2. ALL DIMENSIONS & DRAWINGS ARE APPROXIMATE. 3. ACTUAL AREA MAY VARY FROM THE STATED AREA. 4. DRAWING ARE NOT TO SCALE. 5. LAYOUT REPRESENTATION AND IMAGES ARE FOR ILLUSTRATIVE PURPOSES ONLY AND MAY NOT REPRESENT THE ACTUAL SIZE, FEATURES, SPECIFICATIONS FOR KITCHEN FIXTURES, APPLIANCES, FITTINGS, FURNITURE OR FURNISHINGS AND FACADE. ACTUAL PRODUCTS AND DETAILS MAY VARY. 6. THE DEVELOPER RESERVES THE RIGHT TO MAKE REVISIONS/ ALTERATIONS, AT ITS ABSOLUTE DISCRETION, WITHOUT PRIOR INTIMATION OR ANY LIABILITY WHATSOEVER.



SOBHA CENTRAL

1

BEDROOM
APARTMENT

TYPE G - VARIANT 1

(with powder room + balcony)



THE TRANQUIL
AT SOBHA CENTRAL

TOTAL SALEABLE AREA

SUITE RANGE = 659.29 - 659.40 SQ.FT.

BALCONY = 89.23 SQ.FT.

TOTAL RANGE = 748.52 - 748.63 SQ.FT.



List of unit numbers with this unit plan:

VIEWS

Amenities, Community

A1317, A1417, A1517, A1617, A1717, A1817, A1917, A2017, A2117, A2217, A2317

Community

A2417, A2517, A2817, A2917, A3017, A3117, A3217, A3317, A3417, A3517, A3617, A3717, A3817, A3917, A4017, A4117, A4217, A4317, A4417, A4517, A4617, A4717, A4817, A4917, A5017, A5117, A5217, A5317, A5417, A5517, A5617, A5717, A5817, A5917, A6017

DISCLAIMER: 1. ALL DIMENSIONS ARE IN METRIC, MEASURED TO WALL. 2. ALL DIMENSIONS & DRAWINGS ARE APPROXIMATE. 3. ACTUAL AREA MAY VARY FROM THE STATED AREA. 4. DRAWING ARE NOT TO SCALE. 5. LAYOUT REPRESENTATION AND IMAGES ARE FOR ILLUSTRATIVE PURPOSES ONLY AND MAY NOT REPRESENT THE ACTUAL SIZE, FEATURES, SPECIFICATIONS FOR KITCHEN FIXTURES, APPLIANCES, FITTINGS, FURNITURE OR FURNISHINGS AND FACADE. ACTUAL PRODUCTS AND DETAILS MAY VARY. 6. THE DEVELOPER RESERVES THE RIGHT TO MAKE REVISIONS/ ALTERATIONS, AT ITS ABSOLUTE DISCRETION, WITHOUT PRIOR INTIMATION OR ANY LIABILITY WHATSOEVER.



SOBHA CENTRAL

2




BEDROOM
APARTMENT
TYPE A
(with balcony)

THE TRANQUIL
AT SOBHA CENTRAL

TOTAL SALEABLE AREA
SUITE RANGE = 759.72 - 759.93 SQ.FT.
BALCONY = 99.78 SQ.FT.
TOTAL RANGE = 859.50 - 859.71 SQ.FT.



UNIT

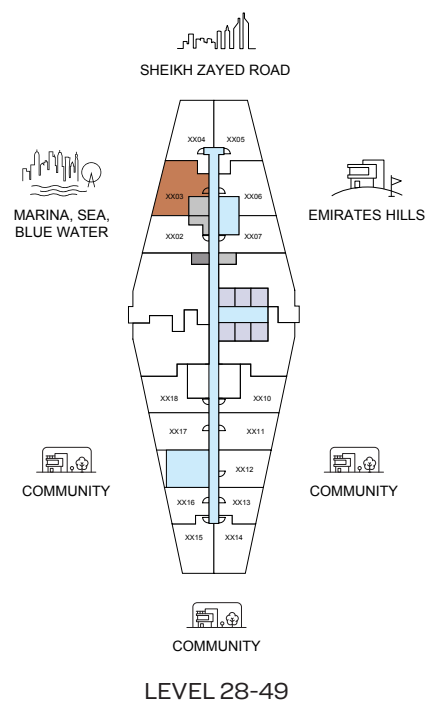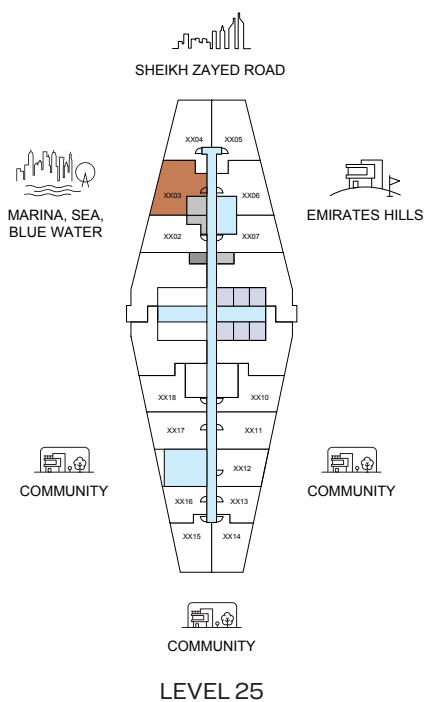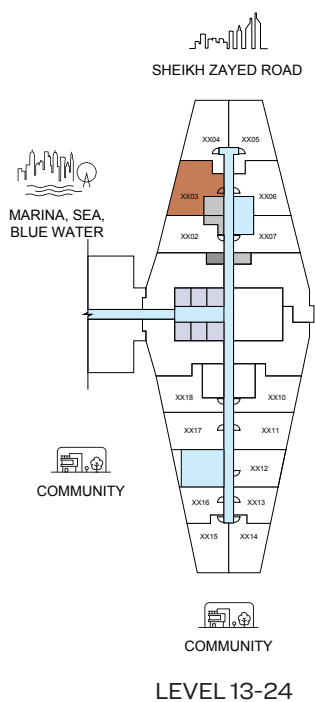

List of unit numbers with this unit plan:

VIEWS

Amenities, Community, SZR, Sea view

A1303, A1403, A1503, A1603, A1703, A1803, A1903, A2003, A2103, A2203, A2303

Community, SZR, Sea view

A2403, A2503, A2803, A2903, A3003, A3103, A3203, A3303, A3403, A3503, A3603, A3703, A3803, A3903, A4003, A4103, A4203, A4303, A4403, A4503, A4603, A4703, A4803, A4903, A5003, A5103, A5203, A5303, A5403, A5503, A5603, A5703, A5803, A5903, A6003

DISCLAIMER: 1. ALL DIMENSIONS ARE IN METRIC, MEASURED TO WALL. 2. ALL DIMENSIONS & DRAWINGS ARE APPROXIMATE. 3. ACTUAL AREA MAY VARY FROM THE STATED AREA. 4. DRAWING ARE NOT TO SCALE. 5. LAYOUT REPRESENTATION AND IMAGES ARE FOR ILLUSTRATIVE PURPOSES ONLY AND MAY NOT REPRESENT THE ACTUAL SIZE, FEATURES, SPECIFICATIONS FOR KITCHEN FIXTURES, APPLIANCES, FITTINGS, FURNITURE OR FURNISHINGS AND FACADE. ACTUAL PRODUCTS AND DETAILS MAY VARY. 6. THE DEVELOPER RESERVES THE RIGHT TO MAKE REVISIONS/ ALTERATIONS, AT ITS ABSOLUTE DISCRETION, WITHOUT PRIOR INTIMATION OR ANY LIABILITY WHATSOEVER.



SOBHA CENTRAL

2



BEDROOM
APARTMENT
TYPE A
(with balcony)

THE TRANQUIL
AT SOBHA CENTRAL

TOTAL SALEABLE AREA
SUITE RANGE = 759.72 - 759.93 SQ.FT.
BALCONY = 99.78 SQ.FT.
TOTAL RANGE = 859.50 - 859.71 SQ.FT.



UNIT

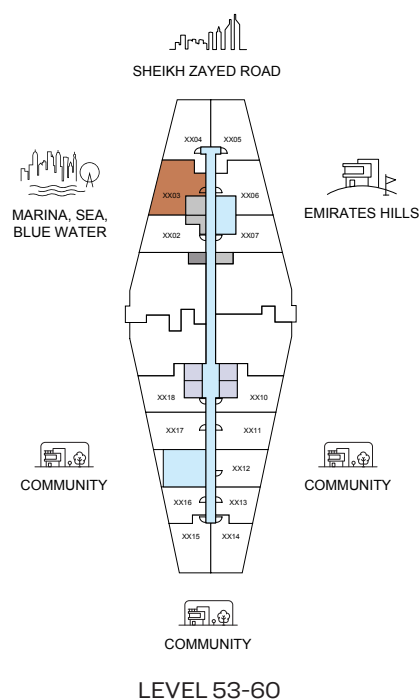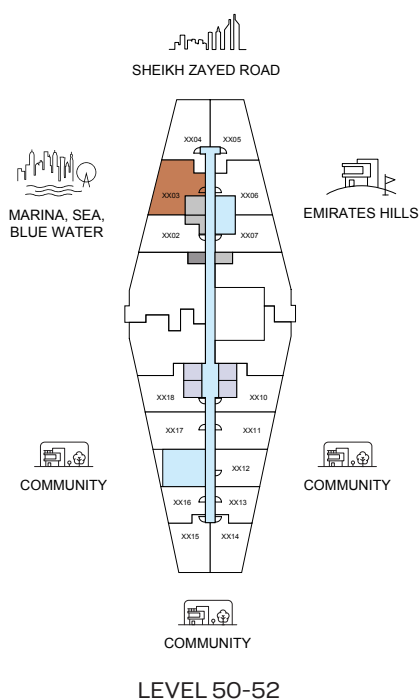

List of unit numbers with this unit plan:

VIEWS

Amenities, Community, SZR, Sea view

A1303, A1403, A1503, A1603, A1703, A1803, A1903, A2003, A2103, A2203, A2303

Community, SZR, Sea view

A2403, A2503, A2803, A2903, A3003, A3103, A3203, A3303, A3403, A3503, A3603, A3703, A3803, A3903, A4003, A4103, A4203, A4303, A4403, A4503, A4603, A4703, A4803, A4903, A5003, A5103, A5203, A5303, A5403, A5503, A5603, A5703, A5803, A5903, A6003

DISCLAIMER: 1. ALL DIMENSIONS ARE IN METRIC, MEASURED TO WALL. 2. ALL DIMENSIONS & DRAWINGS ARE APPROXIMATE. 3. ACTUAL AREA MAY VARY FROM THE STATED AREA. 4. DRAWING ARE NOT TO SCALE. 5. LAYOUT REPRESENTATION AND IMAGES ARE FOR ILLUSTRATIVE PURPOSES ONLY AND MAY NOT REPRESENT THE ACTUAL SIZE, FEATURES, SPECIFICATIONS FOR KITCHEN FIXTURES, APPLIANCES, FITTINGS, FURNITURE OR FURNISHINGS AND FACADE. ACTUAL PRODUCTS AND DETAILS MAY VARY. 6. THE DEVELOPER RESERVES THE RIGHT TO MAKE REVISIONS/ ALTERATIONS, AT ITS ABSOLUTE DISCRETION, WITHOUT PRIOR INTIMATION OR ANY LIABILITY WHATSOEVER.



SOBHA CENTRAL

2

BEDROOM
APARTMENT
TYPE A
(with balcony)

THE TRANQUIL
AT SOBHA CENTRAL

TOTAL SALEABLE AREA
SUITE RANGE = 759.72 - 759.93 SQ.FT.
BALCONY = 99.78 SQ.FT.
TOTAL RANGE = 859.50 - 859.71 SQ.FT.



List of unit numbers with this unit plan:

ENTRANCE

VIEWS

Amenities, Community, SZR, Sea view

A1303, A1403, A1503, A1603, A1703, A1803, A1903, A2003, A2103, A2203, A2303

Community, SZR, Sea view

A2403, A2503, A2803, A2903, A3003, A3103, A3203, A3303, A3403, A3503, A3603, A3703, A3803, A3903, A4003, A4103, A4203, A4303, A4403, A4503, A4603, A4703, A4803, A4903, A5003, A5103, A5203, A5303, A5403, A5503, A5603, A5703, A5803, A5903, A6003

DISCLAIMER: 1. ALL DIMENSIONS ARE IN METRIC, MEASURED TO WALL. 2. ALL DIMENSIONS & DRAWINGS ARE APPROXIMATE. 3. ACTUAL AREA MAY VARY FROM THE STATED AREA. 4. DRAWING ARE NOT TO SCALE. 5. LAYOUT REPRESENTATION AND IMAGES ARE FOR ILLUSTRATIVE PURPOSES ONLY AND MAY NOT REPRESENT THE ACTUAL SIZE, FEATURES, SPECIFICATIONS FOR KITCHEN FIXTURES, APPLIANCES, FITTINGS, FURNITURE OR FURNISHINGS AND FACADE. ACTUAL PRODUCTS AND DETAILS MAY VARY. 6. THE DEVELOPER RESERVES THE RIGHT TO MAKE REVISIONS/ ALTERATIONS, AT ITS ABSOLUTE DISCRETION, WITHOUT PRIOR INTIMATION OR ANY LIABILITY WHATSOEVER.

SOBHA CENTRAL

2




BEDROOM
APARTMENT
TYPE A - VARIANT 1
(with balcony)

THE TRANQUIL
AT SOBHA CENTRAL

TOTAL SALEABLE AREA
SUITE RANGE = 752.83 - 753.04 SQ.FT.
BALCONY = 99.78 SQ.FT.
TOTAL RANGE = 852.61 - 852.82 SQ.FT.



UNIT

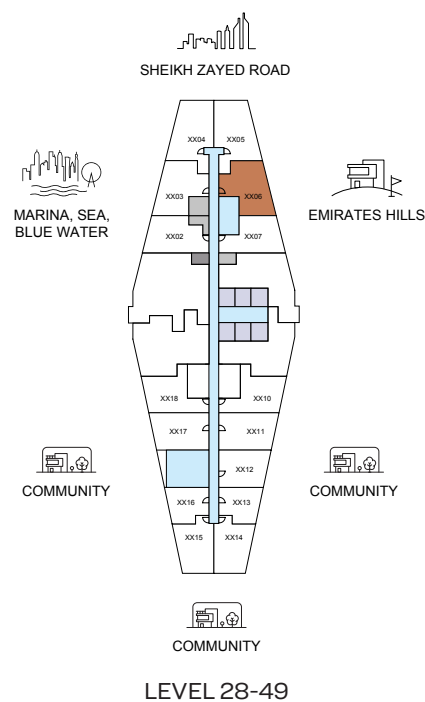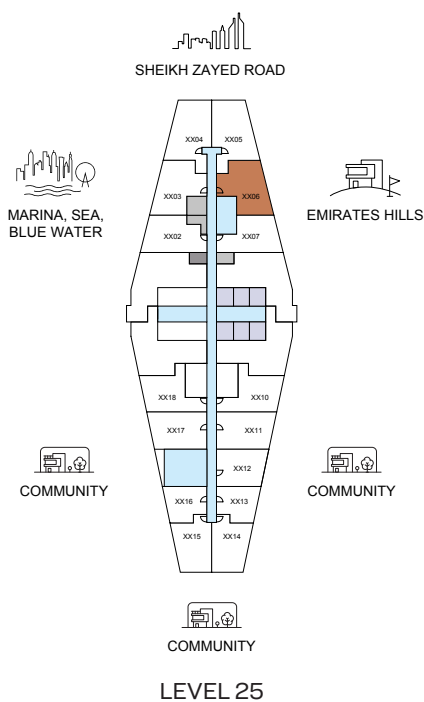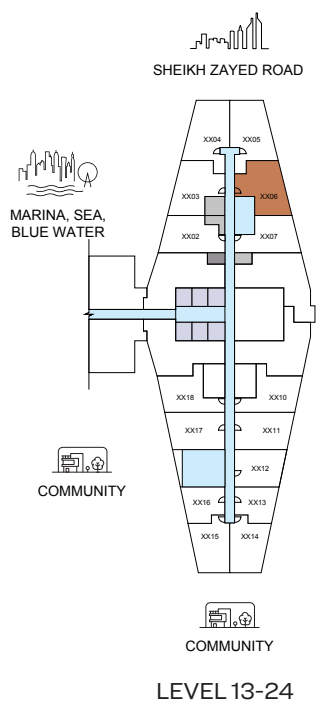

List of unit numbers with this unit plan:

VIEWS

Uptown Dubai, JLT, Emirates Hills

A1306, A1406, A1506, A1606, A1706, A1806, A1906, A2006, A2106, A2206, A2306, A2406, A2506, A2806, A2906, A3006, A3106, A3206, A3306, A3406, A3506, A3606, A3706, A3806, A3906, A4006, A4106, A4206, A4306, A4406, A4506, A4606, A4706, A4806, A4906, A5006, A5106, A5206, A5306, A5406, A5506, A5606, A5706, A5806, A5906, A6006

DISCLAIMER: 1. ALL DIMENSIONS ARE IN METRIC, MEASURED TO WALL. 2. ALL DIMENSIONS & DRAWINGS ARE APPROXIMATE. 3. ACTUAL AREA MAY VARY FROM THE STATED AREA. 4. DRAWING ARE NOT TO SCALE. 5. LAYOUT REPRESENTATION AND IMAGES ARE FOR ILLUSTRATIVE PURPOSES ONLY AND MAY NOT REPRESENT THE ACTUAL SIZE, FEATURES, SPECIFICATIONS FOR KITCHEN FIXTURES, APPLIANCES, FITTINGS, FURNITURE OR FURNISHINGS AND FACADE. ACTUAL PRODUCTS AND DETAILS MAY VARY. 6. THE DEVELOPER RESERVES THE RIGHT TO MAKE REVISIONS/ ALTERATIONS, AT ITS ABSOLUTE DISCRETION, WITHOUT PRIOR INTIMATION OR ANY LIABILITY WHATSOEVER.



SOBHA CENTRAL

2



BEDROOM
APARTMENT
TYPE A - VARIANT 1
(with balcony)

THE TRANQUIL
AT SOBHA CENTRAL

TOTAL SALEABLE AREA
SUITE RANGE = 752.83 - 753.04 SQ.FT.
BALCONY = 99.78 SQ.FT.
TOTAL RANGE = 852.61 - 852.82 SQ.FT.



UNIT

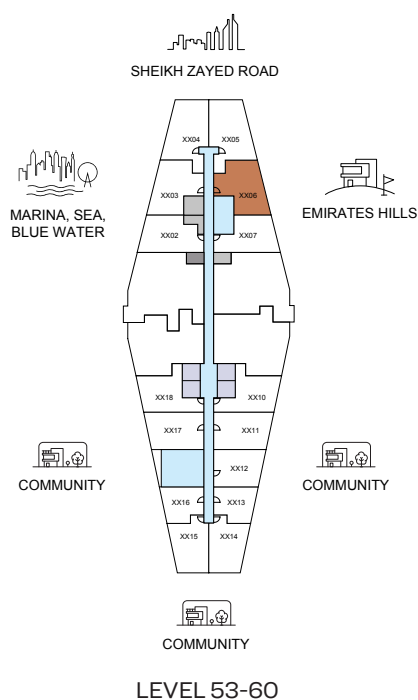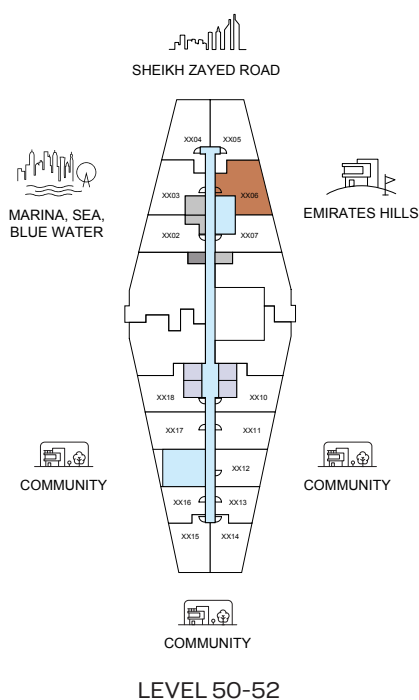

List of unit numbers with this unit plan:

VIEWS

Uptown Dubai, JLT, Emirates Hills

A1306, A1406, A1506, A1606, A1706, A1806, A1906, A2006, A2106, A2206, A2306, A2406, A2506, A2806, A2906, A3006, A3106, A3206, A3306, A3406, A3506, A3606, A3706, A3806, A3906, A4006, A4106, A4206, A4306, A4406, A4506, A4606, A4706, A4806, A4906, A5006, A5106, A5206, A5306, A5406, A5506, A5606, A5706, A5806, A5906, A6006

DISCLAIMER: 1. ALL DIMENSIONS ARE IN METRIC, MEASURED TO WALL. 2. ALL DIMENSIONS & DRAWINGS ARE APPROXIMATE. 3. ACTUAL AREA MAY VARY FROM THE STATED AREA. 4. DRAWING ARE NOT TO SCALE. 5. LAYOUT REPRESENTATION AND IMAGES ARE FOR ILLUSTRATIVE PURPOSES ONLY AND MAY NOT REPRESENT THE ACTUAL SIZE, FEATURES, SPECIFICATIONS FOR KITCHEN FIXTURES, APPLIANCES, FITTINGS, FURNITURE OR FURNISHINGS AND FACADE. ACTUAL PRODUCTS AND DETAILS MAY VARY. 6. THE DEVELOPER RESERVES THE RIGHT TO MAKE REVISIONS/ ALTERATIONS, AT ITS ABSOLUTE DISCRETION, WITHOUT PRIOR INTIMATION OR ANY LIABILITY WHATSOEVER.




SOBHA CENTRAL

2

BEDROOM
APARTMENT
TYPE A - VARIANT 1
(with balcony)

THE TRANQUIL
AT SOBHA CENTRAL

TOTAL SALEABLE AREA
SUITE RANGE = 752.83 - 753.04 SQ.FT.
BALCONY = 99.78 SQ.FT.
TOTAL RANGE = 852.61 - 852.82 SQ.FT.

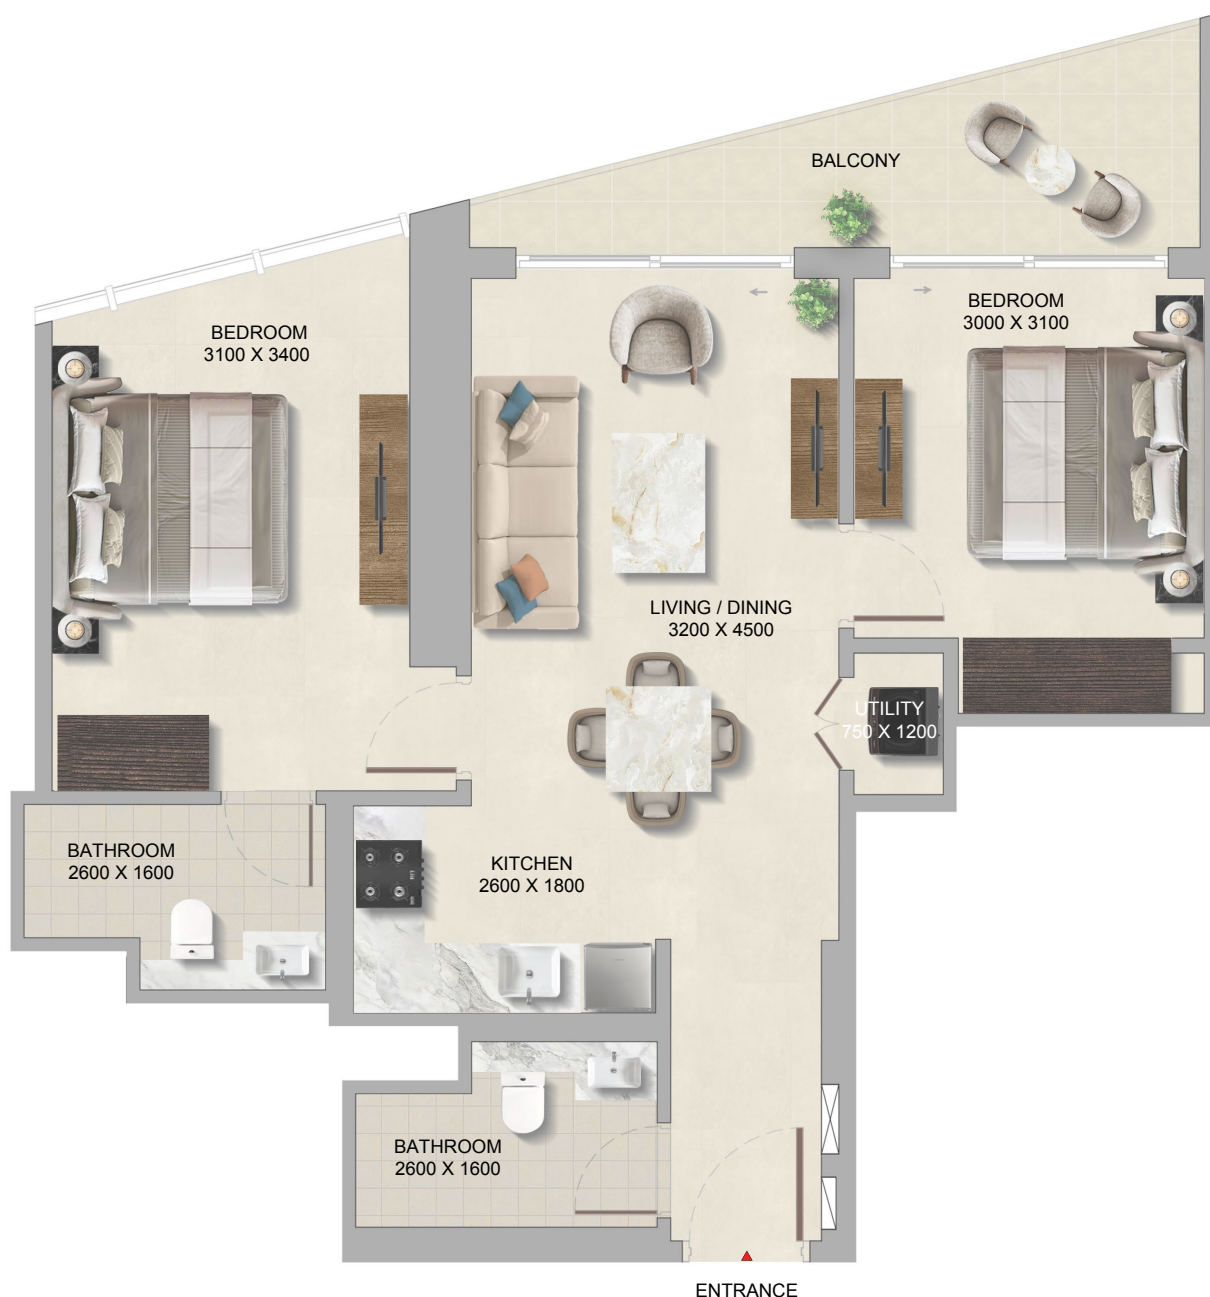

ENTRANCE

List of unit numbers with this unit plan:

VIEWS

Uptown Dubai, JLT, Emirates Hills

A1306, A1406, A1506, A1606, A1706, A1806, A1906, A2006, A2106, A2206, A2306, A2406, A2506, A2806, A2906, A3006, A3106, A3206, A3306, A3406, A3506, A3606, A3706, A3806, A3906, A4006, A4106, A4206, A4306, A4406, A4506, A4606, A4706, A4806, A4906, A5006, A5106, A5206, A5306, A5406, A5506, A5606, A5706, A5806, A5906, A6006

DISCLAIMER: 1. ALL DIMENSIONS ARE IN METRIC, MEASURED TO WALL. 2. ALL DIMENSIONS & DRAWINGS ARE APPROXIMATE. 3. ACTUAL AREA MAY VARY FROM THE STATED AREA. 4. DRAWING ARE NOT TO SCALE. 5. LAYOUT REPRESENTATION AND IMAGES ARE FOR ILLUSTRATIVE PURPOSES ONLY AND MAY NOT REPRESENT THE ACTUAL SIZE, FEATURES, SPECIFICATIONS FOR KITCHEN FIXTURES, APPLIANCES, FITTINGS, FURNITURE OR FURNISHINGS AND FACADE. ACTUAL PRODUCTS AND DETAILS MAY VARY. 6. THE DEVELOPER RESERVES THE RIGHT TO MAKE REVISIONS/ ALTERATIONS, AT ITS ABSOLUTE DISCRETION, WITHOUT PRIOR INTIMATION OR ANY LIABILITY WHATSOEVER.



SOBHA CENTRAL

2




BEDROOM
APARTMENT
TYPE C
(with balcony)

THE TRANQUIL
AT SOBHA CENTRAL

TOTAL SALEABLE AREA
SUITE = 775.22 SQ.FT.
BALCONY = 96.77 SQ.FT.
TOTAL = 871.99 SQ.FT.



UNIT

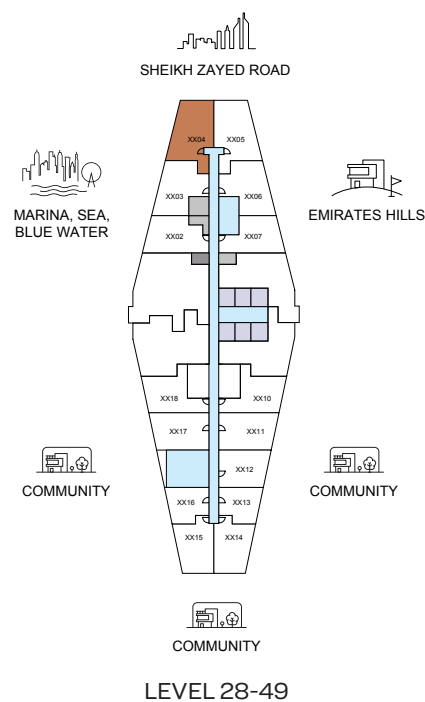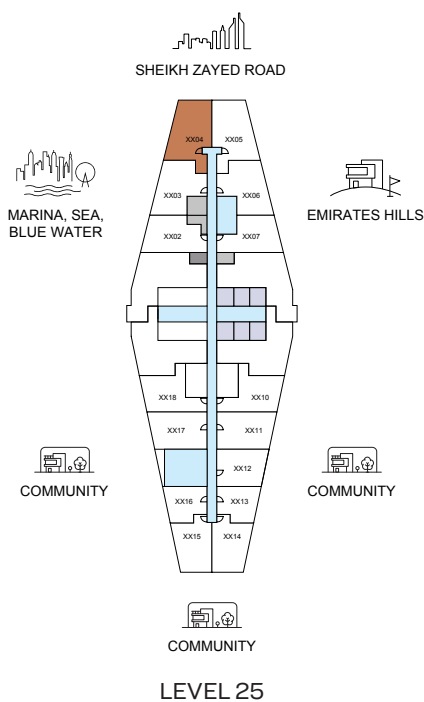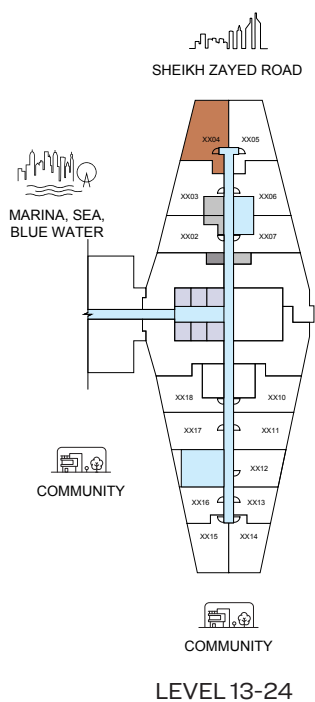

List of unit numbers with this unit plan:

VIEWS

120 degree view, SZR, Marina, Bluewaters, Sea view

A1304, A1404, A1504, A1604, A1704, A1804, A1904, A2004, A2104, A2204, A2304, A2404, A2504, A2804, A2904, A3004, A3104, A3204, A3304, A3404, A3504, A3604, A3704, A3804, A3904, A4004, A4104, A4204, A4304, A4404, A4504, A4604, A4704, A4804, A4904, A5004, A5104, A5204, A5304, A5404, A5504, A5604, A5704, A5804, A5904, A6004

DISCLAIMER: 1. ALL DIMENSIONS ARE IN METRIC, MEASURED TO WALL. 2. ALL DIMENSIONS & DRAWINGS ARE APPROXIMATE. 3. ACTUAL AREA MAY VARY FROM THE STATED AREA. 4. DRAWING ARE NOT TO SCALE. 5. LAYOUT REPRESENTATION AND IMAGES ARE FOR ILLUSTRATIVE PURPOSES ONLY AND MAY NOT REPRESENT THE ACTUAL SIZE, FEATURES, SPECIFICATIONS FOR KITCHEN FIXTURES, APPLIANCES, FITTINGS, FURNITURE OR FURNISHINGS AND FACADE. ACTUAL PRODUCTS AND DETAILS MAY VARY. 6. THE DEVELOPER RESERVES THE RIGHT TO MAKE REVISIONS/ ALTERATIONS, AT ITS ABSOLUTE DISCRETION, WITHOUT PRIOR INTIMATION OR ANY LIABILITY WHATSOEVER.



SOBHA CENTRAL

2

BEDROOM
APARTMENT
TYPE C
(with balcony)



THE TRANQUIL
AT SOBHA CENTRAL

TOTAL SALEABLE AREA

SUITE = 775.22 SQ.FT.
BALCONY = 96.77 SQ.FT.
TOTAL = 871.99 SQ.FT.



UNIT

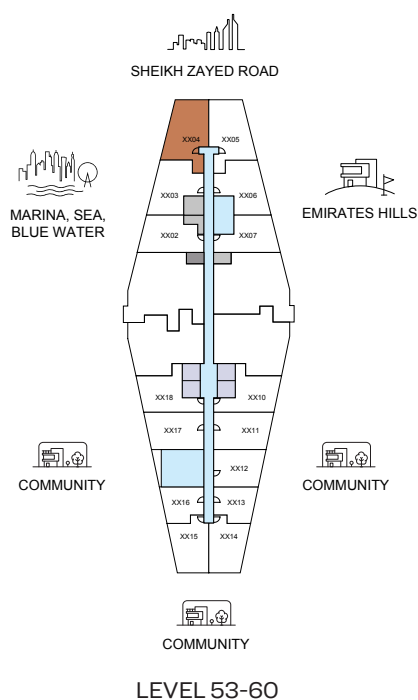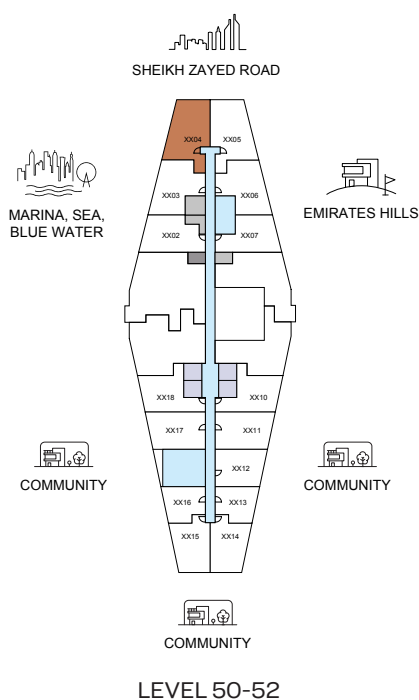

List of unit numbers with this unit plan:

VIEWS

120 degree view, SZR, Marina, Bluewaters, Sea view

A1304, A1404, A1504, A1604, A1704, A1804, A1904, A2004, A2104, A2204, A2304, A2404, A2504, A2804, A2904, A3004, A3104, A3204, A3304, A3404, A3504, A3604, A3704, A3804, A3904, A4004, A4104, A4204, A4304, A4404, A4504, A4604, A4704, A4804, A4904, A5004, A5104, A5204, A5304, A5404, A5504, A5604, A5704, A5804, A5904, A6004

DISCLAIMER: 1. ALL DIMENSIONS ARE IN METRIC, MEASURED TO WALL. 2. ALL DIMENSIONS & DRAWINGS ARE APPROXIMATE. 3. ACTUAL AREA MAY VARY FROM THE STATED AREA. 4. DRAWING ARE NOT TO SCALE. 5. LAYOUT REPRESENTATION AND IMAGES ARE FOR ILLUSTRATIVE PURPOSES ONLY AND MAY NOT REPRESENT THE ACTUAL SIZE, FEATURES, SPECIFICATIONS FOR KITCHEN FIXTURES, APPLIANCES, FITTINGS, FURNITURE OR FURNISHINGS AND FACADE. ACTUAL PRODUCTS AND DETAILS MAY VARY. 6. THE DEVELOPER RESERVES THE RIGHT TO MAKE REVISIONS/ ALTERATIONS, AT ITS ABSOLUTE DISCRETION, WITHOUT PRIOR INTIMATION OR ANY LIABILITY WHATSOEVER.



SOBHA CENTRAL

2

BEDROOM
APARTMENT

TYPE C
(with balcony)

THE TRANQUIL
AT SOBHA CENTRAL

TOTAL SALEABLE AREA
SUITE = 775.22 SQ.FT.
BALCONY = 96.77 SQ.FT.
TOTAL = 871.99 SQ.FT.



List of unit numbers with this unit plan:

VIEWS

120 degree view, SZR, Marina, Bluewaters, Sea view

A1304, A1404, A1504, A1604, A1704, A1804, A1904, A2004, A2104, A2204, A2304, A2404, A2504, A2804, A2904, A3004, A3104, A3204, A3304, A3404, A3504, A3604, A3704, A3804, A3904, A4004, A4104, A4204, A4304, A4404, A4504, A4604, A4704, A4804, A4904, A5004, A5104, A5204, A5304, A5404, A5504, A5604, A5704, A5804, A5904, A6004

DISCLAIMER: 1. ALL DIMENSIONS ARE IN METRIC, MEASURED TO WALL. 2. ALL DIMENSIONS & DRAWINGS ARE APPROXIMATE. 3. ACTUAL AREA MAY VARY FROM THE STATED AREA. 4. DRAWING ARE NOT TO SCALE. 5. LAYOUT REPRESENTATION AND IMAGES ARE FOR ILLUSTRATIVE PURPOSES ONLY AND MAY NOT REPRESENT THE ACTUAL SIZE, FEATURES, SPECIFICATIONS FOR KITCHEN FIXTURES, APPLIANCES, FITTINGS, FURNITURE OR FURNISHINGS AND FACADE. ACTUAL PRODUCTS AND DETAILS MAY VARY. 6. THE DEVELOPER RESERVES THE RIGHT TO MAKE REVISIONS/ ALTERATIONS, AT ITS ABSOLUTE DISCRETION, WITHOUT PRIOR INTIMATION OR ANY LIABILITY WHATSOEVER.



SOBHA CENTRAL

2




BEDROOM
APARTMENT
TYPE C - VARIANT 1
(with balcony)

THE TRANQUIL
AT SOBHA CENTRAL

TOTAL SALEABLE AREA
SUITE = 775.22 SQ.FT.
BALCONY = 96.77 SQ.FT.
TOTAL = 871.99 SQ.FT.



UNIT

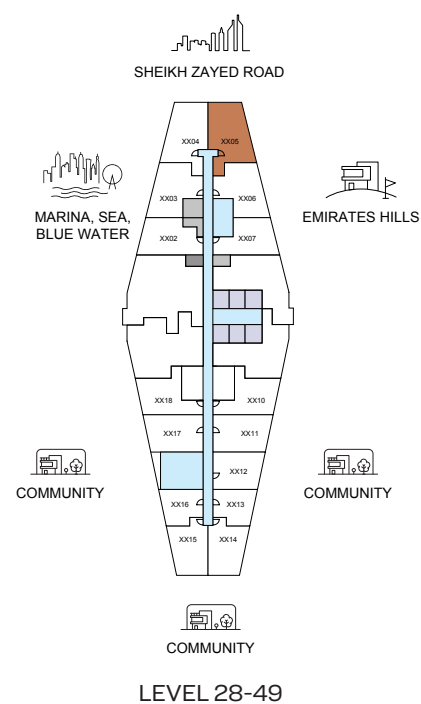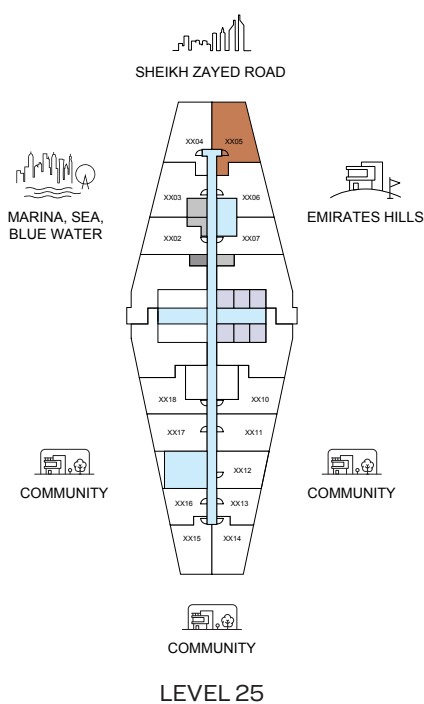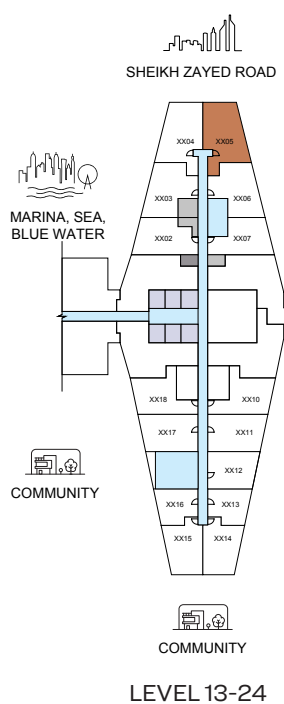

List of unit numbers with this unit plan:

VIEWS

120 degree view, SZR, Marina, Uptown Dubai, JLT, Emirates Hills

A1305, A1405, A1505, A1605, A1705, A1805, A1905, A2005, A2105, A2205, A2305, A2405, A2505, A2805, A2905, A3005, A3105, A3205, A3305, A3405, A3505, A3605, A3705, A3805, A3905, A4005, A4105, A4205, A4305, A4405, A4505, A4605, A4705, A4805, A4905, A5005, A5105, A5205, A5305, A5405, A5505, A5605, A5705, A5805, A5905, A6005

DISCLAIMER: 1. ALL DIMENSIONS ARE IN METRIC, MEASURED TO WALL. 2. ALL DIMENSIONS & DRAWINGS ARE APPROXIMATE. 3. ACTUAL AREA MAY VARY FROM THE STATED AREA. 4. DRAWING ARE NOT TO SCALE. 5. LAYOUT REPRESENTATION AND IMAGES ARE FOR ILLUSTRATIVE PURPOSES ONLY AND MAY NOT REPRESENT THE ACTUAL SIZE, FEATURES, SPECIFICATIONS FOR KITCHEN FIXTURES, APPLIANCES, FITTINGS, FURNITURE OR FURNISHINGS AND FACADE. ACTUAL PRODUCTS AND DETAILS MAY VARY. 6. THE DEVELOPER RESERVES THE RIGHT TO MAKE REVISIONS/ ALTERATIONS, AT ITS ABSOLUTE DISCRETION, WITHOUT PRIOR INTIMATION OR ANY LIABILITY WHATSOEVER.

SOBHA CENTRAL

2



BEDROOM
APARTMENT
TYPE C - VARIANT 1
(with balcony)

THE TRANQUIL
AT SOBHA CENTRAL

TOTAL SALEABLE AREA
SUITE = 775.22 SQ.FT.
BALCONY = 96.77 SQ.FT.
TOTAL = 871.99 SQ.FT.



UNIT

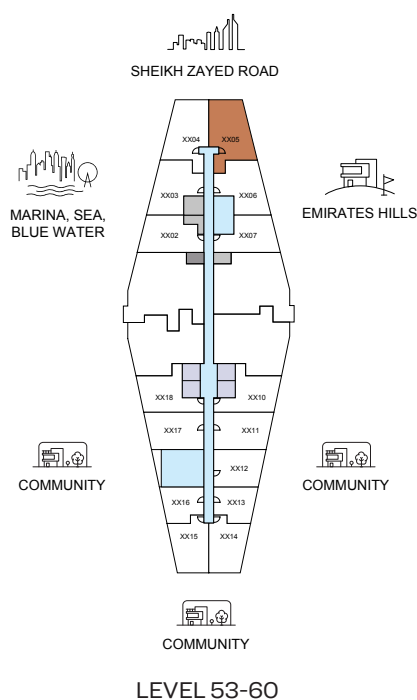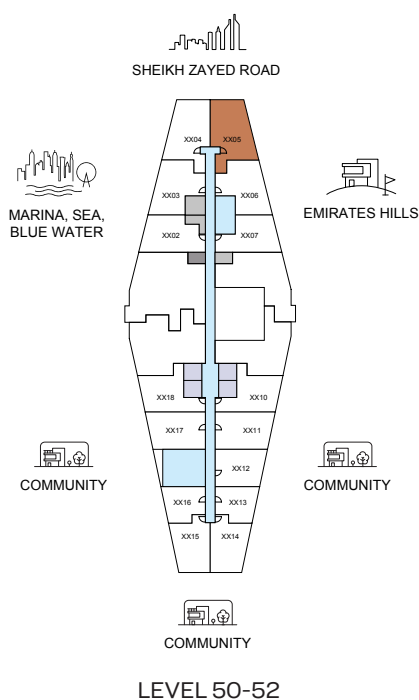

List of unit numbers with this unit plan:

VIEWS

120 degree view, SZR, Marina, Uptown Dubai, JLT, Emirates Hills

A1305, A1405, A1505, A1605, A1705, A1805, A1905, A2005, A2105, A2205, A2305, A2405, A2505, A2805, A2905, A3005, A3105, A3205, A3305, A3405, A3505, A3605, A3705, A3805, A3905, A4005, A4105, A4205, A4305, A4405, A4505, A4605, A4705, A4805, A4905, A5005, A5105, A5205, A5305, A5405, A5505, A5605, A5705, A5805, A5905, A6005

DISCLAIMER: 1. ALL DIMENSIONS ARE IN METRIC, MEASURED TO WALL. 2. ALL DIMENSIONS & DRAWINGS ARE APPROXIMATE. 3. ACTUAL AREA MAY VARY FROM THE STATED AREA. 4. DRAWING ARE NOT TO SCALE. 5. LAYOUT REPRESENTATION AND IMAGES ARE FOR ILLUSTRATIVE PURPOSES ONLY AND MAY NOT REPRESENT THE ACTUAL SIZE, FEATURES, SPECIFICATIONS FOR KITCHEN FIXTURES, APPLIANCES, FITTINGS, FURNITURE OR FURNISHINGS AND FACADE. ACTUAL PRODUCTS AND DETAILS MAY VARY. 6. THE DEVELOPER RESERVES THE RIGHT TO MAKE REVISIONS/ ALTERATIONS, AT ITS ABSOLUTE DISCRETION, WITHOUT PRIOR INTIMATION OR ANY LIABILITY WHATSOEVER.



SOBHA CENTRAL

2

BEDROOM
APARTMENT
TYPE C - VARIANT 1
(with balcony)

THE TRANQUIL
AT SOBHA CENTRAL

TOTAL SALEABLE AREA

SUITE = 775.22 SQ.FT.
BALCONY = 96.77 SQ.FT.
TOTAL = 871.99 SQ.FT.



List of unit numbers with this unit plan:

VIEWS

120 degree view, SZR, Marina, Uptown Dubai, JLT, Emirates Hills

A1305, A1405, A1505, A1605, A1705, A1805, A1905, A2005, A2105, A2205, A2305, A2405, A2505, A2805, A2905, A3005, A3105, A3205, A3305, A3405, A3505, A3605, A3705, A3805, A3905, A4005, A4105, A4205, A4305, A4405, A4505, A4605, A4705, A4805, A4905, A5005, A5105, A5205, A5305, A5405, A5505, A5605, A5705, A5805, A5905, A6005

DISCLAIMER: 1. ALL DIMENSIONS ARE IN METRIC, MEASURED TO WALL. 2. ALL DIMENSIONS & DRAWINGS ARE APPROXIMATE. 3. ACTUAL AREA MAY VARY FROM THE STATED AREA. 4. DRAWING ARE NOT TO SCALE. 5. LAYOUT REPRESENTATION AND IMAGES ARE FOR ILLUSTRATIVE PURPOSES ONLY AND MAY NOT REPRESENT THE ACTUAL SIZE, FEATURES, SPECIFICATIONS FOR KITCHEN FIXTURES, APPLIANCES, FITTINGS, FURNITURE OR FURNISHINGS AND FACADE. ACTUAL PRODUCTS AND DETAILS MAY VARY. 6. THE DEVELOPER RESERVES THE RIGHT TO MAKE REVISIONS/ ALTERATIONS, AT ITS ABSOLUTE DISCRETION, WITHOUT PRIOR INTIMATION OR ANY LIABILITY WHATSOEVER.



SOBHA CENTRAL

SOBHA
REALTY

