


Floor *Plans*

CYBÉLE

by Wadan

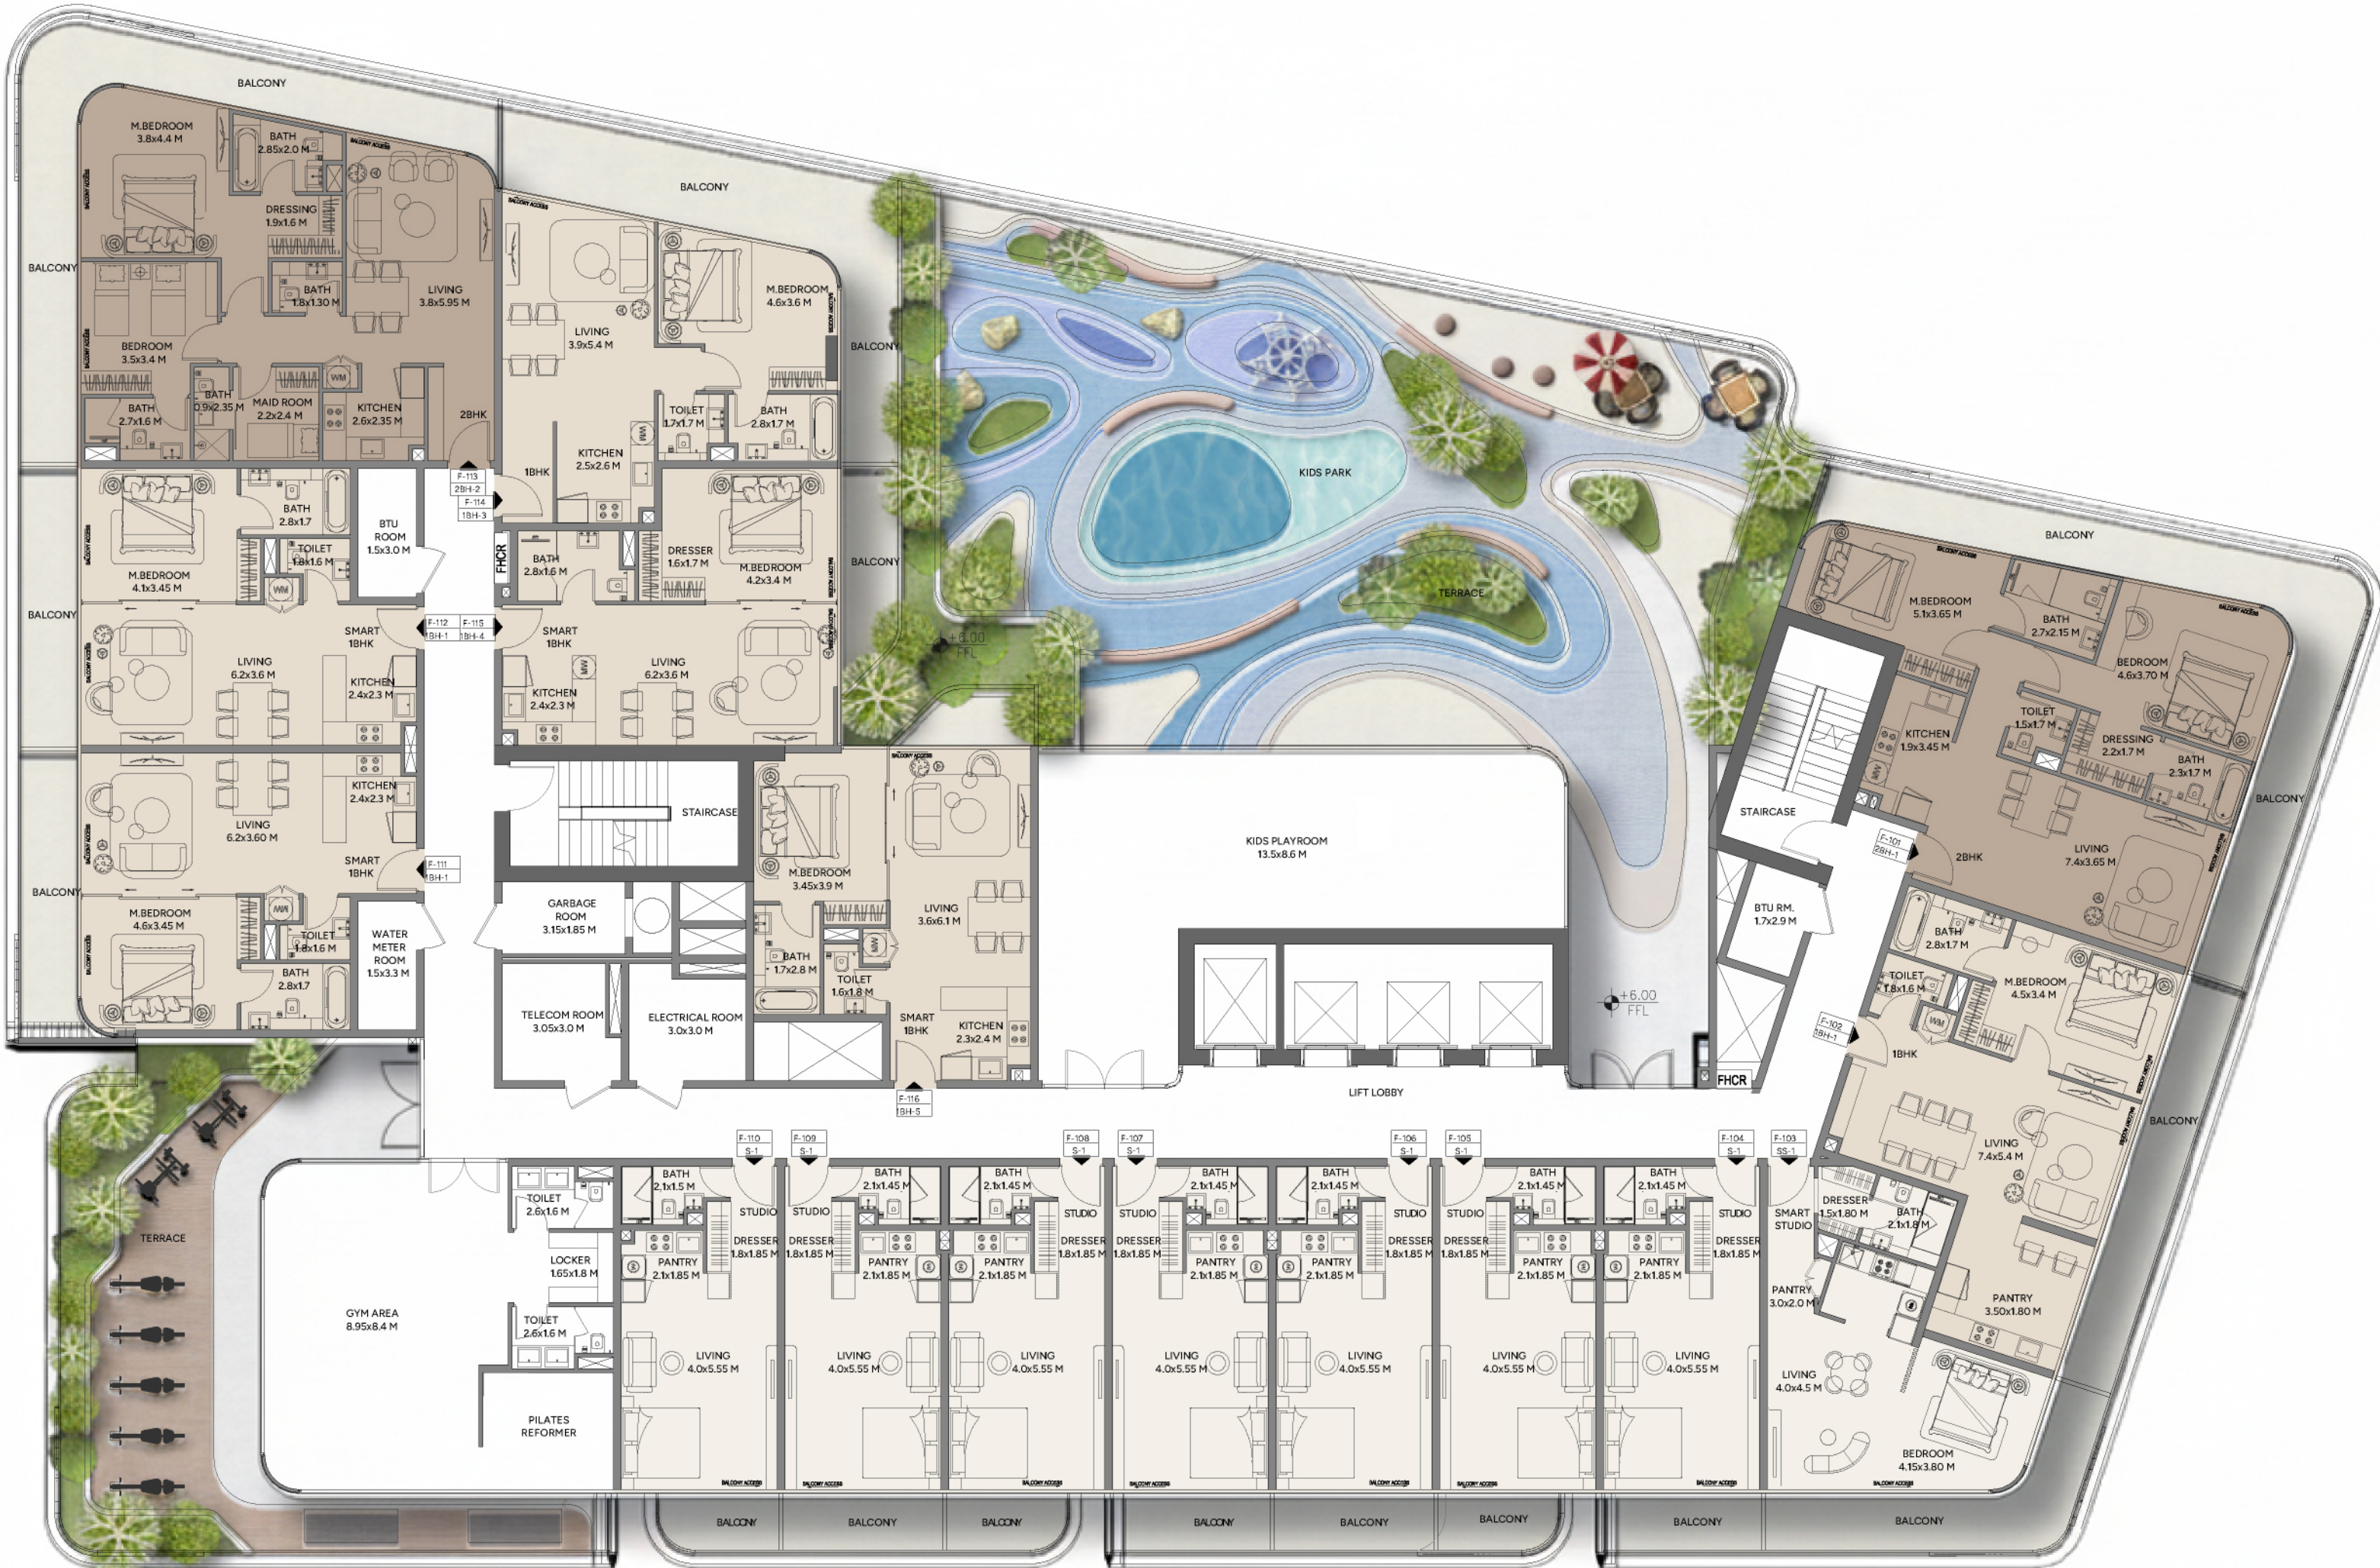

- STUDIO
- 1 BEDROOM
- 2 BEDROOMS

DISCLAIMER

ALL PLANS AND VISUALS ARE CONCEPTUAL AND FOR ILLUSTRATION ONLY. UNIT LAYOUTS, DIMENSIONS, AND ORIENTATIONS ARE INDICATIVE, NOT TO SCALE, AND MAY CHANGE WITHOUT NOTICE. FURNISHINGS SHOWN ARE REPRESENTATIONAL. FINAL SIZES AND AREAS ARE SUBJECT TO OFFICIAL SURVEY. THE DEVELOPER RESERVES THE RIGHT TO MAKE CHANGES AS REQUIRED.




CYBÈLE

by Wadan

TWO, FOUR, SIX, EIGHT, TEN AND TWELVE FLOOR

WADAN
DEVELOPMENTS

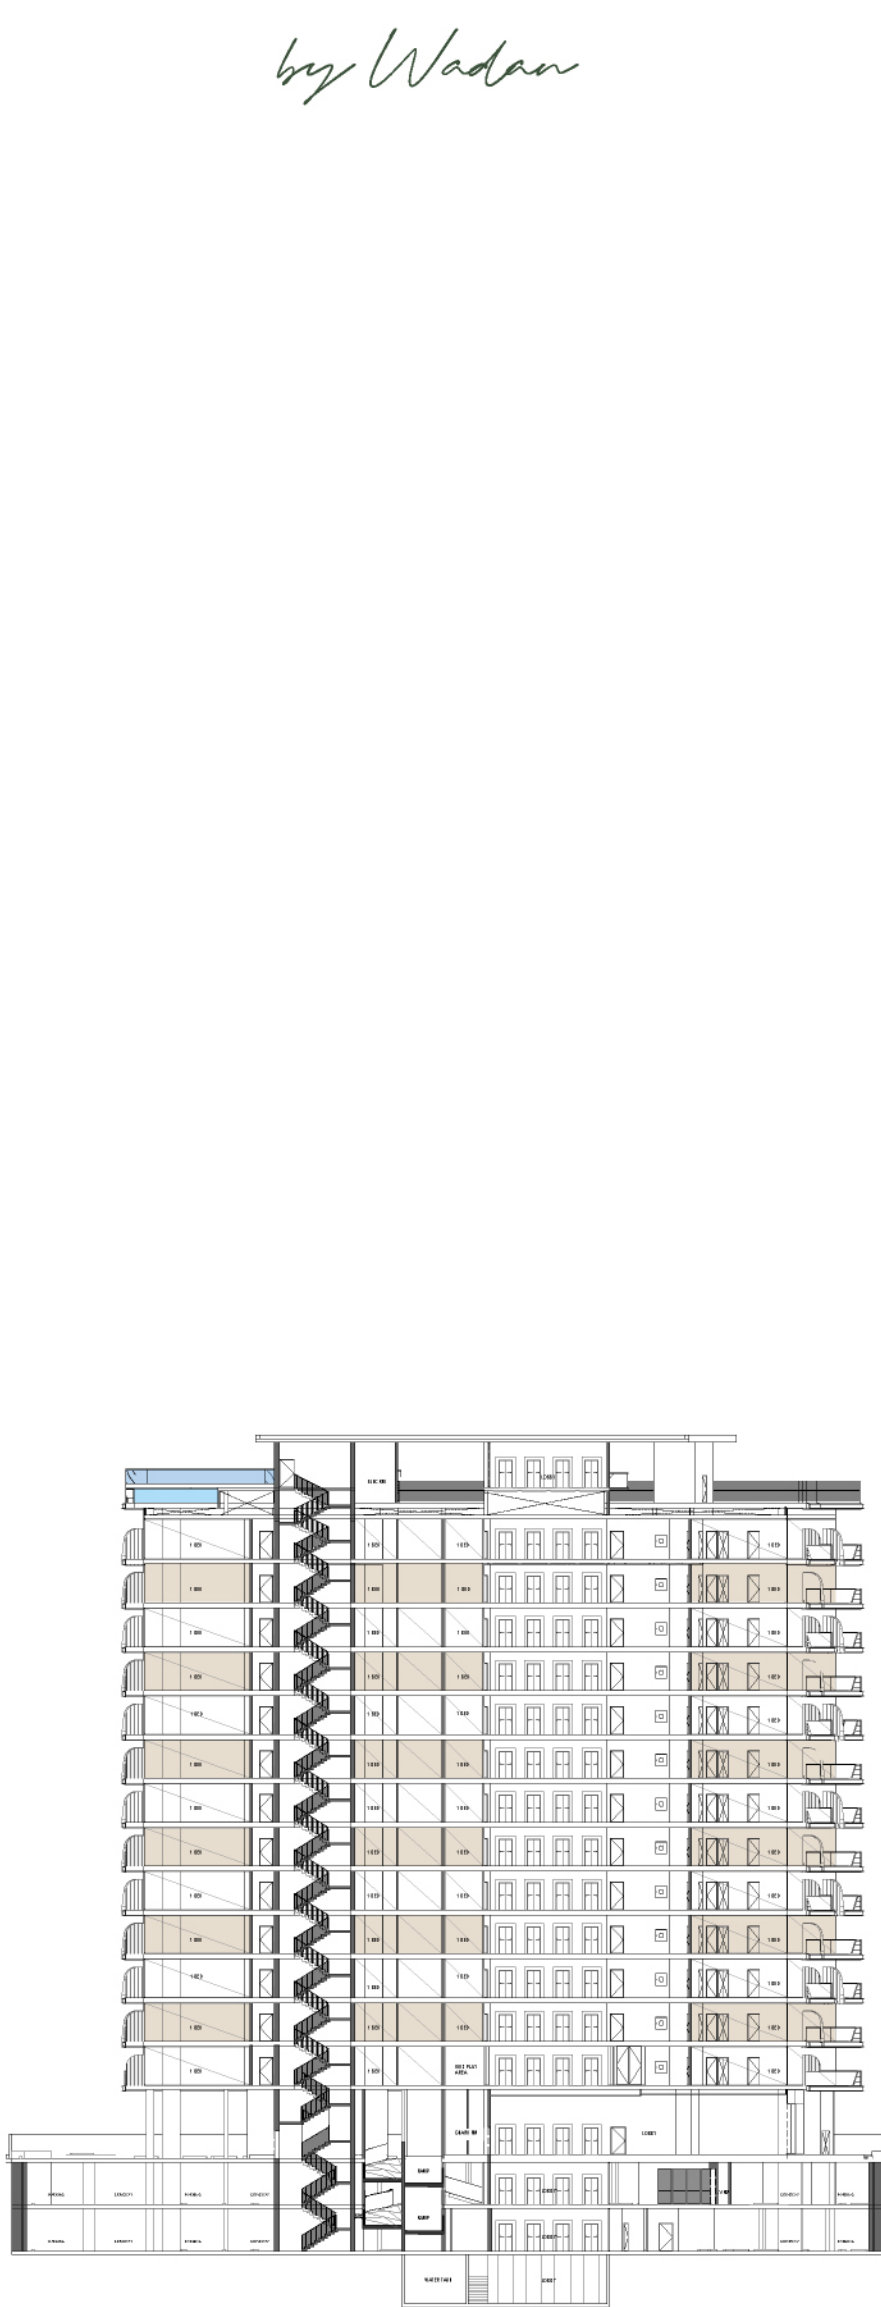


- STUDIO
- 1 BEDROOM
- 2 BEDROOMS
- 3 BEDROOMS

DISCLAIMER

ALL PLANS AND VISUALS ARE CONCEPTUAL AND FOR ILLUSTRATION ONLY. UNIT LAYOUTS, DIMENSIONS, AND ORIENTATIONS ARE INDICATIVE, NOT TO SCALE, AND MAY CHANGE WITHOUT NOTICE. FURNISHINGS SHOWN ARE REPRESENTATIONAL. FINAL SIZES AND AREAS ARE SUBJECT TO OFFICIAL SURVEY. THE DEVELOPER RESERVES THE RIGHT TO MAKE CHANGES AS REQUIRED.



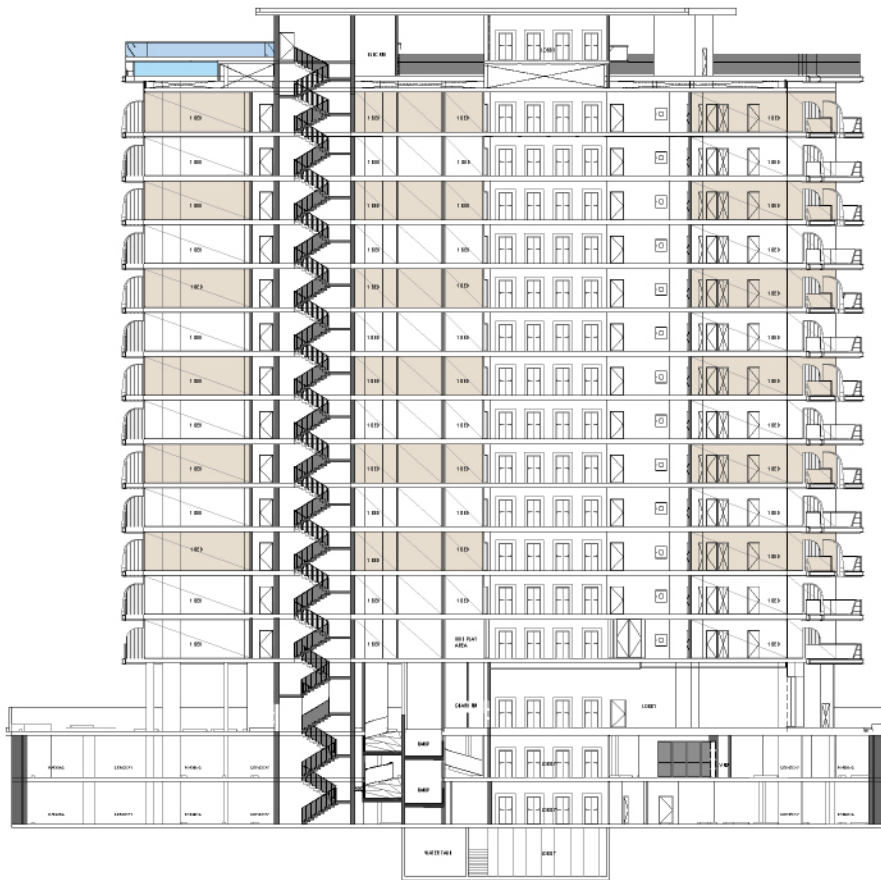


- STUDIO
- 1 BEDROOM
- 2 BEDROOMS
- 3 BEDROOMS

DISCLAIMER

ALL PLANS AND VISUALS ARE CONCEPTUAL AND FOR ILLUSTRATION ONLY. UNIT LAYOUTS, DIMENSIONS, AND ORIENTATIONS ARE INDICATIVE, NOT TO SCALE, AND MAY CHANGE WITHOUT NOTICE. FURNISHINGS SHOWN ARE REPRESENTATIONAL. FINAL SIZES AND AREAS ARE SUBJECT TO OFFICIAL SURVEY. THE DEVELOPER RESERVES THE RIGHT TO MAKE CHANGES AS REQUIRED.



ROOF LEVEL

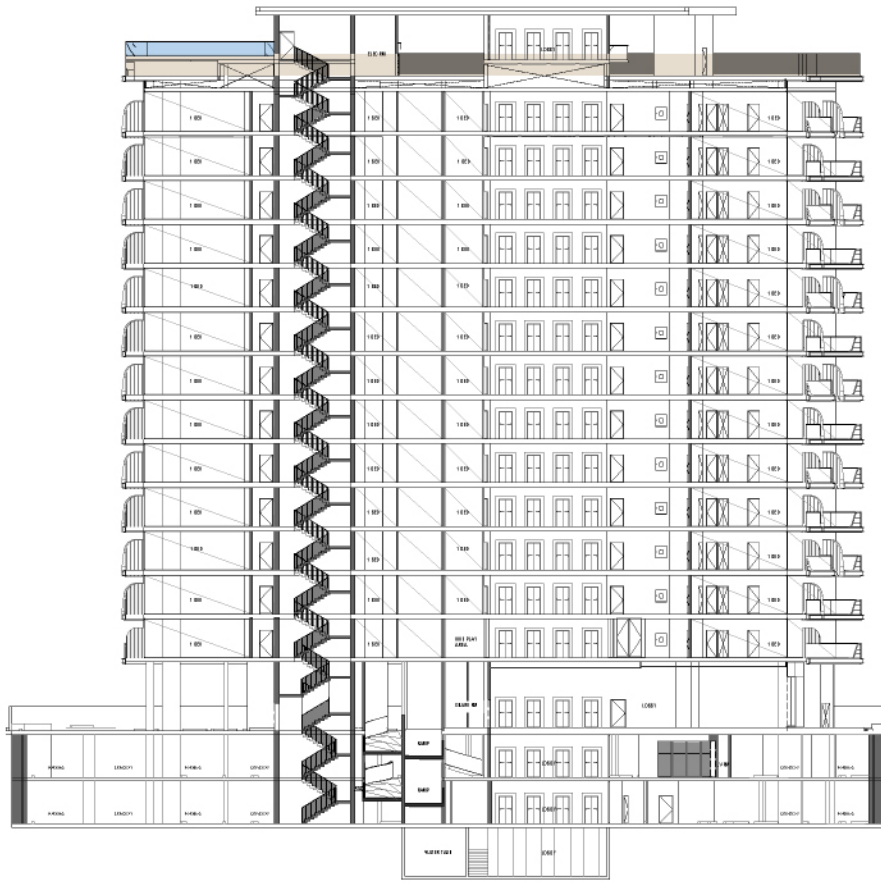

DISCLAIMER

ALL PLANS AND VISUALS ARE CONCEPTUAL AND FOR ILLUSTRATION ONLY. UNIT LAYOUTS, DIMENSIONS, AND ORIENTATIONS ARE INDICATIVE, NOT TO SCALE, AND MAY CHANGE WITHOUT NOTICE. FURNISHINGS SHOWN ARE REPRESENTATIONAL. FINAL SIZES AND AREAS ARE SUBJECT TO OFFICIAL SURVEY. THE DEVELOPER RESERVES THE RIGHT TO MAKE CHANGES AS REQUIRED.

